
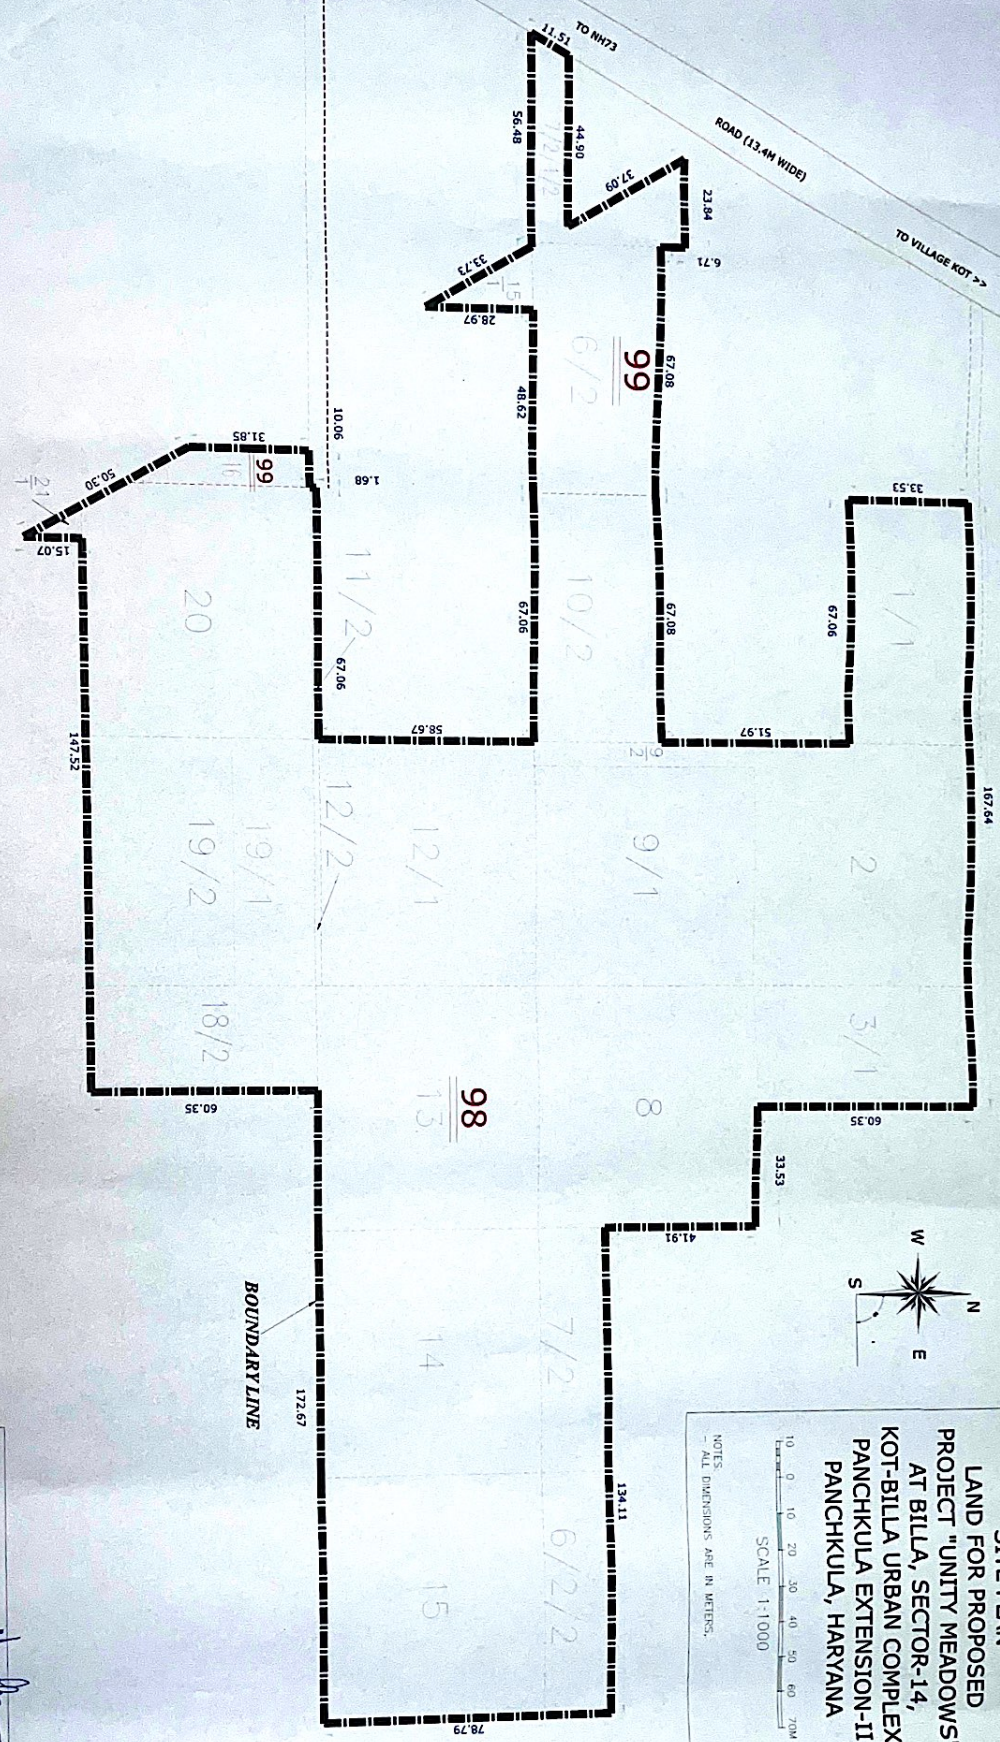


SITE PLAN
LAND FOR PROPOSED
PROJECT "UNITY MEADOWS"
 AT BILLA, SECTOR-14,
 KOT-BILLA URBAN COMPLEX,
 PANCHKULA EXTENSION-II
 PANCHKULA, HARYANA

NOTES:
 - ALL DIMENSIONS ARE IN METERS.

10 0 10 20 30 40 50 60 70M
 SCALE 1:1000

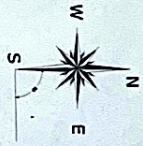

AREA WITHIN SAZRA BOUNDARY
 OR 12.66875 ACRES

For Unity Meadows LLP
 Manjinder Singh
 Manjinder Singh
 Manjinder Singh

Surveyed By:
Manchitra
 S.C.O.45 (F), SECTOR-11, PANCHKULA
 Ph. 94170-36994 email : manchitraindia@gmail.com