

Note :-
1. BUILDING WILL BE DESIGNED (STRUCTURES)
AS PER RELEVANT IS CODES FOR EARTH QUAKE
RESISTANCE.

LEGEND :-

Project:

PROPOSED GROUP HOUSING COLONY
MEASURING 14.59375 ACRES (LICENCE
NO.47 OF 2013 DATED 06.06.2013) IN
SECTOR -79 GURGAON MANESAR
URBAN COMPLEX BEING DEVELOPED BY
STERLING INFRASTRUCTURE PVT. LTD.
AND OTHERS.

PROJECT CONSULTANTS: **RSP**

RSP Design consultants (I) Pvt. Ltd.
UNIT 507, TIME TOWER, MG ROAD, GURGAON-122002
TEL: 47010688 FAX: 4706818
HEAD OFFICE NO.30, MUSEUM ROAD, BANGALORE -
560 001 TEL: 25596868 FAX: 25596818
EMAIL: rsp@rspindia.net ; www.rspindia.net

Associate Architects



RSMS ARCHITECTS PVT. LTD.
69, Nara Niwas, Bhawani Kunj
(Behind D2), Vasant Kunj,
New Delhi-110070.
Tel.: 011-26898616, 26898617
www.rsms-arch.com

Standard and sound plan for Public Health
Consent to be given only subject to comments in
forwarding to the Govt. No. 191a dated 31/01/14
JDA, Gurgaon

SANCTIONED

To be read in conjunction with
memo No. 191a dated 31/01/14

TP (H) S.T.P. (H) J.T.P. (H)
Member Secretary Member Chairman Member Secretary
B.P.C. B.P.C. B.P.C. B.P.C.


ARCHITECT'S SEAL & SIGNATURE

OWNER'S SEAL & SIGNATURE




For Sterling Infrastructure Pvt. Ltd.
Signature
Authorised Signatory


JUNE.2014	Scale : 1:100	N
Drawing Title:-	Drawing No:-	
13TH FLOOR PLAN (TOWER-7) TERRACE PLAN (TOWER-2, 3 & 4) LMR FLOOR PLAN (TOWER-2, 3) LMR TERRACE PLAN (TOWER-2, 3, 4)		D-04

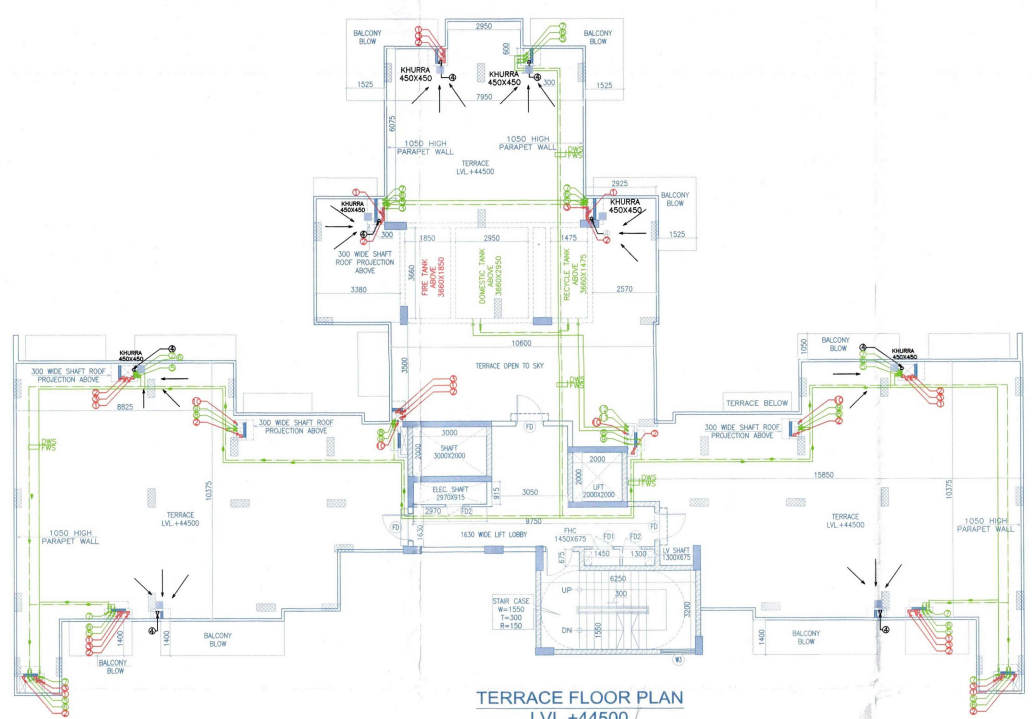


TERRACE FLOOR PLAN
LVL.+44500
TOWER-2

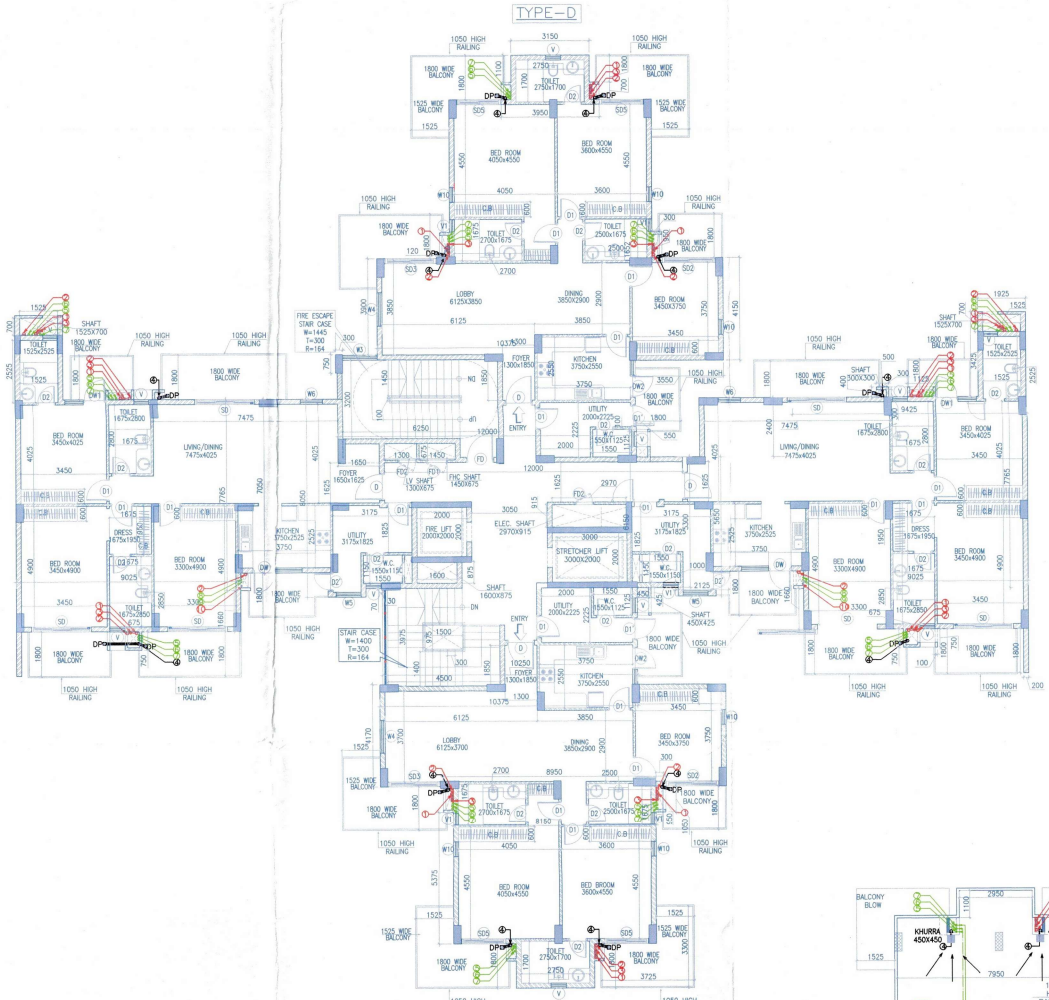


13TH FLOOR PLAN
LVL.+38650
NO OF UNITS=4
TOWER-7

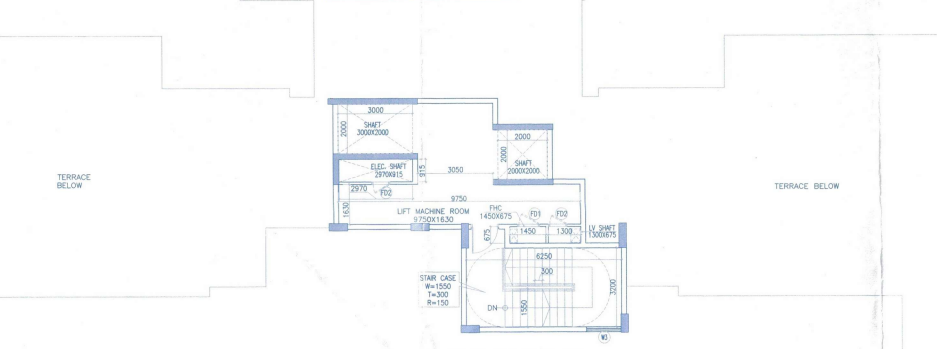


LMR FLOOR PLAN
LVL.+47800
TOWER-2

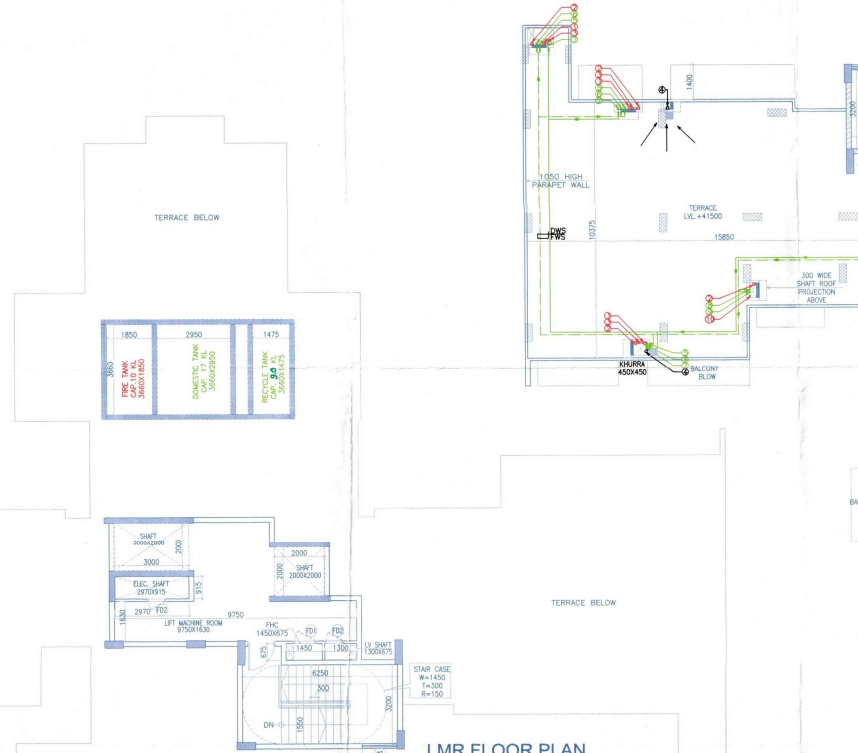


LMR FLOOR PLAN
LVL.47800
TOWER-3

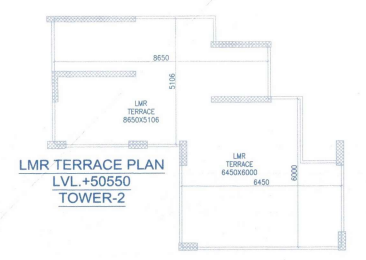


LMR TERRACE PLAN
LVL.+50550
TOWER-2

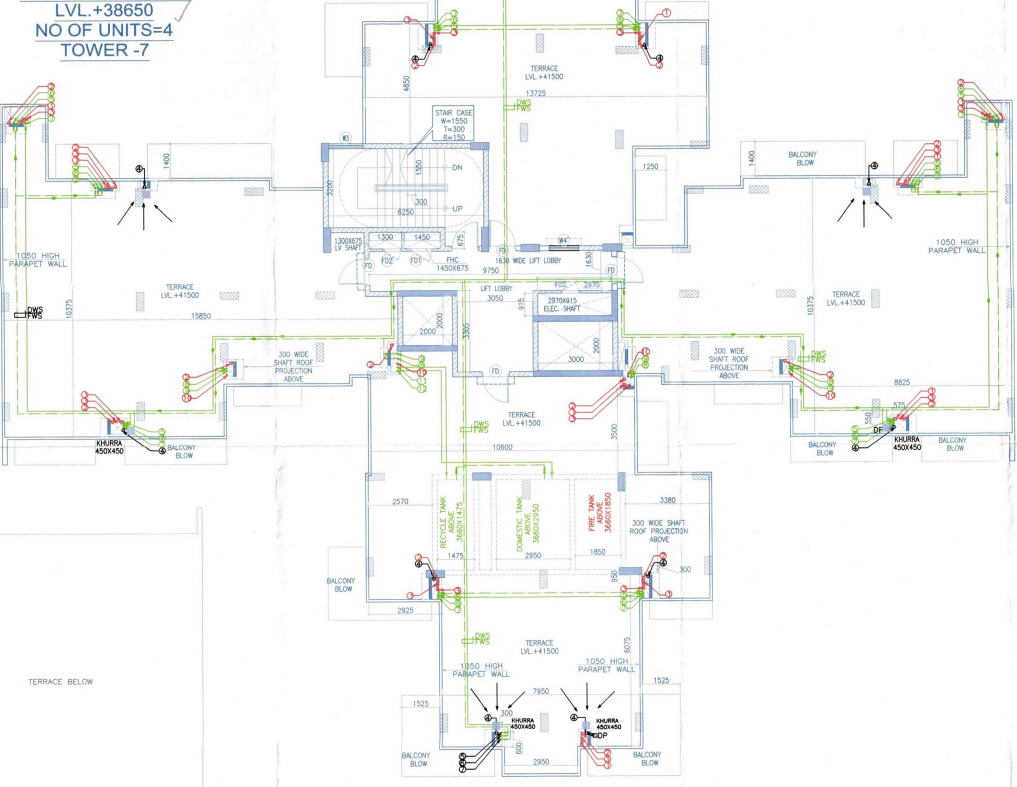

TERRACE FLOOR PLAN
LVL.+41550
TOWER-7

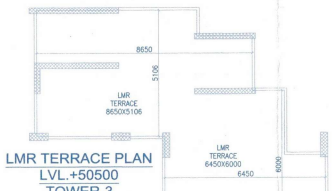

LMR TERRACE PLAN
LVL.+50500
TOWER-3

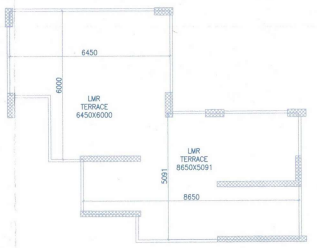

LMR TERRACE PLAN
LVL.+47600
TOWER-7