



LEFT ELEVATION

Authority Signatory

SANCTIONED
Valid For Five Years
Sub. To Condition of Allotment Letter
For ESTATE OFFICER
HSVP GURUGRAM

Ar. VINEMRA GOYAL
C/N.20/19/114002
H.No. 739/2, Patel Nagar, Gurugram

Architects :

OWNER SIGN

ARCHITECT SIGN

For ESSEL INFRA LLP

Designated Partner/Auth. Sign.

Clients:

ESSEL INFRA LLP

Project Title :

COMMERCIAL COMPLEX SITE C1 IN SHOPPING CENTRE
SECTOR -43, GURUGRAM .

Drawing Title :

SUBMISSION DRAWINGS

ELEVATION

Scale : 1/200


Date : MAY-2023

Drawn By : S.G

Checked By : A.S

Sheet Size : A1

Drawing No : CP_EL_03

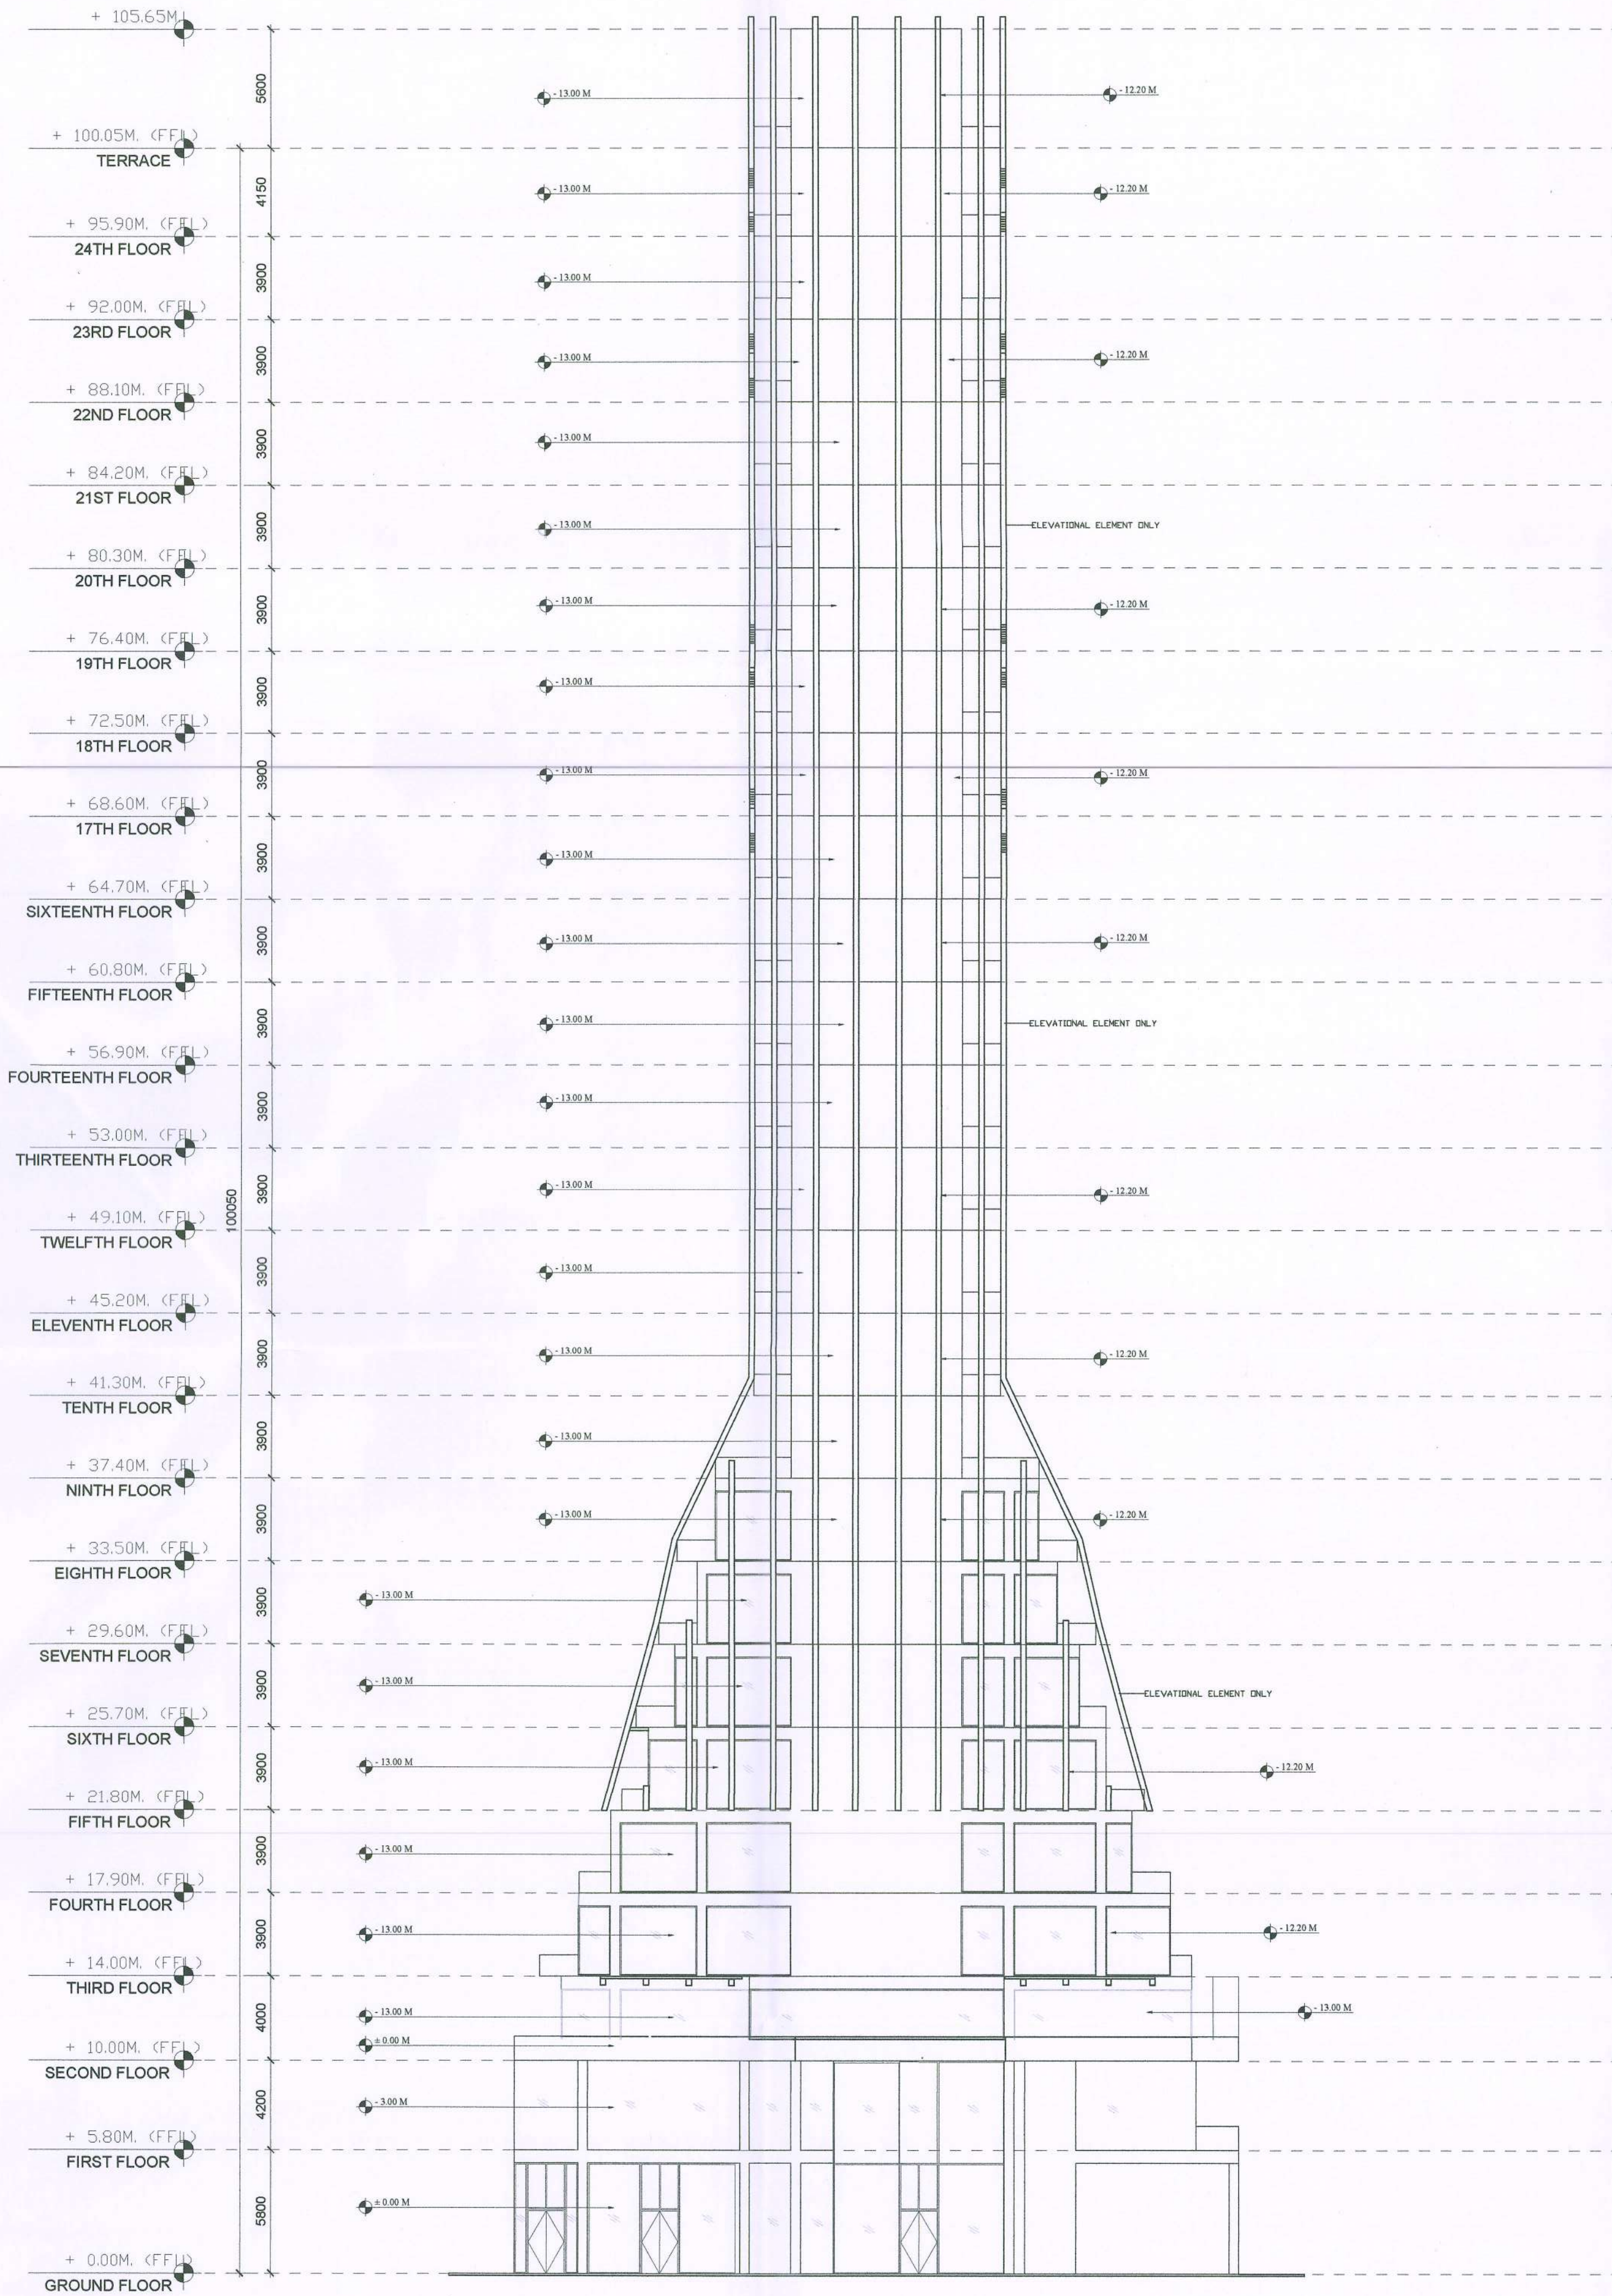

ELEVATION D

Authority Signatory

SANCTIONED
Valid For Five Years
Sub. To Condition of Allotment Letter
For ESTATE OFFICER
HSVP GURUGRAM

Architects : Ar. VINEMRA G. SINGH
CA/2018/111/12
H.No. 739/2, Patel Nagar, Gurugram

OWNER SIGN ARCHITECT SIGN

For ESSEL INFRA LLP
Designated Partner/Auth. Sign.

Clients:
ESSEL INFRA LLP

Project Title :
COMMERCIAL COMPLEX SITE C1 IN SHOPPING CENTRE
SECTOR -43, GURUGRAM

Drawing Title :
SUBMISSION DRAWINGS


ELEVATION

Scale : 1:200
Date : MAY-2023
Drawn By : S.G.
Checked By : A.S.
Sheet Size : A1

Drawing No : CP_EL_04



Drawing No : CP_EL_02

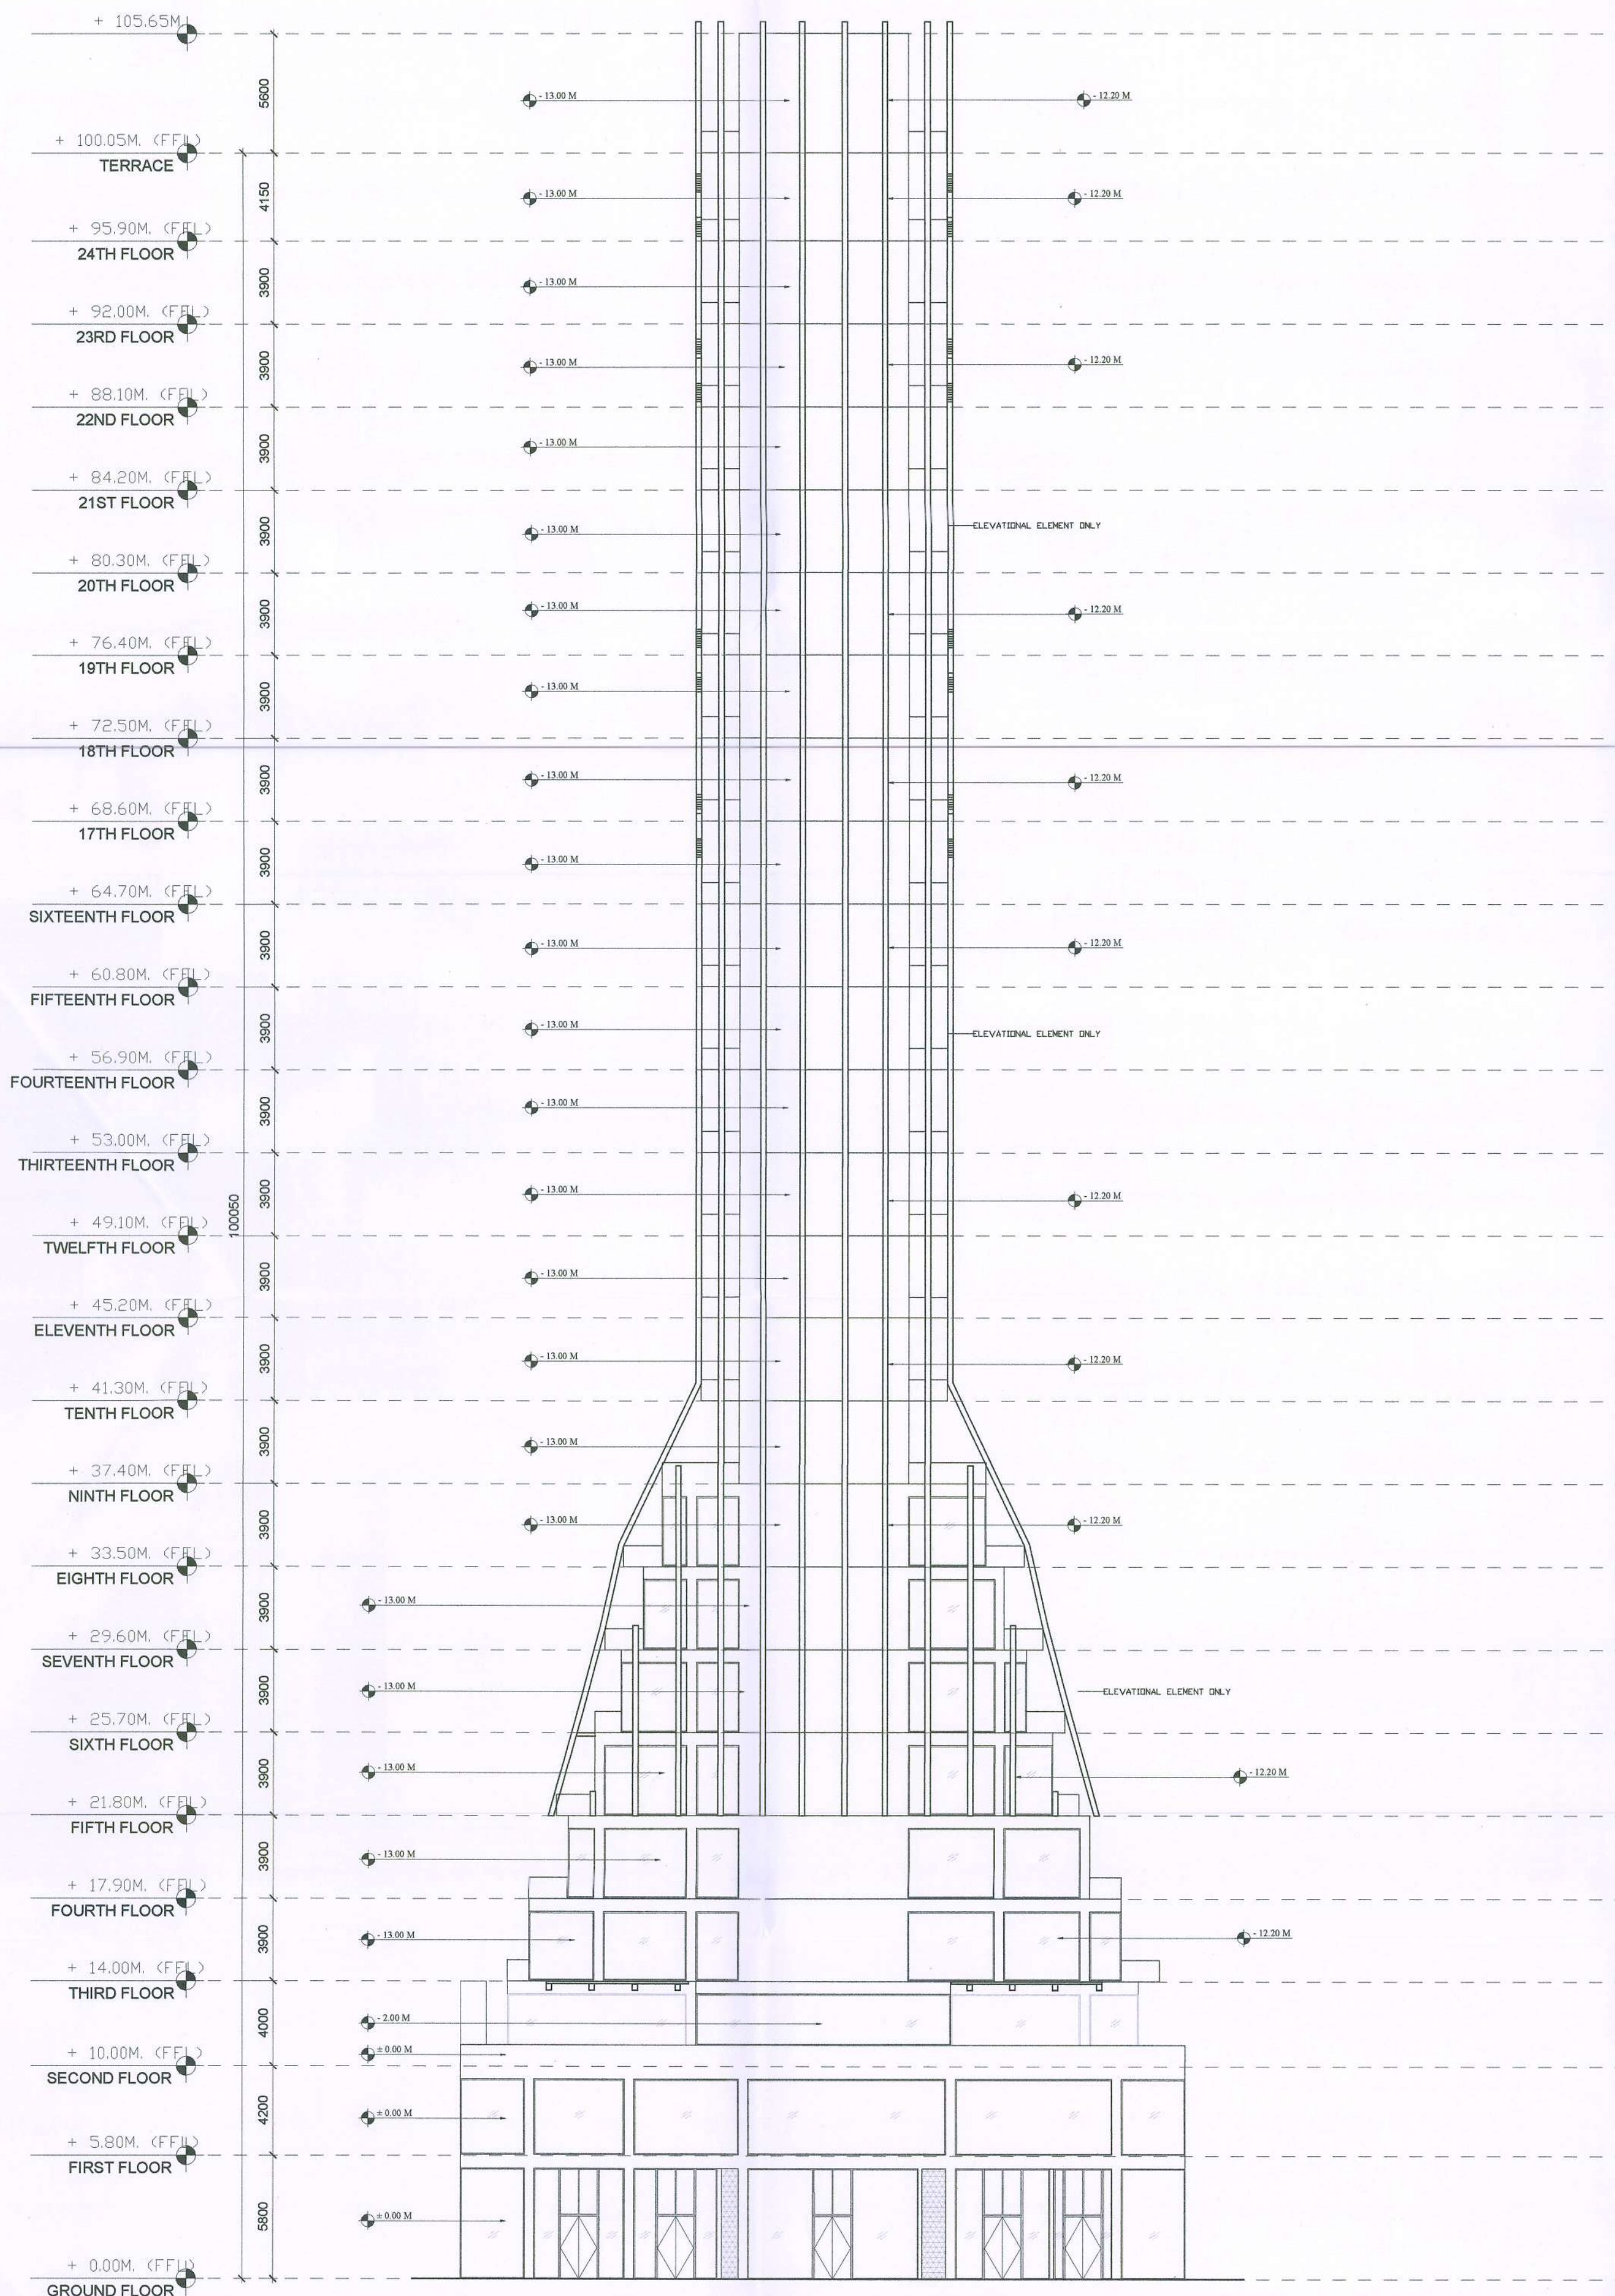

FRONT ELEVATION

Authority Signatory

SANCTIONED
Valid For Five Years
Sub. To Condition of Allotment Letter
For ESTATE OFFICER
HSVP GURUGRAM

Architects :

Ar. VINAY K GOYAL
CA/2019/114662
H.No. 739/2, Patel Nagar, Gurugram

OWNER SIGN

ARCHITECT SIGN

For ESSEL INFRA LLP

Designated Partner/Auth. Sign.

Clients:

ESSEL INFRA LLP

Project Title :

COMMERCIAL COMPLEX SITE C1 IN SHOPPING CENTRE
SECTOR -43, GURUGRAM .

Drawing Title :

SUBMISSION DRAWINGS

ELEVATION

Scale :

1:200

Date :

MAY-2023

Drawn By :

S.G

Checked By :

A.S

Sheet Size :

A1

Drawing No : CP_EL_01