

Table 4: Green Area Calculation (Additional D.C. Granted). Columns include Green Area, Open Area, and Proposed Green Area with various sub-calculations.

Table 5: Green Area Calculation (Additional D.C. Granted). Similar to Table 4, showing area calculations for green spaces.

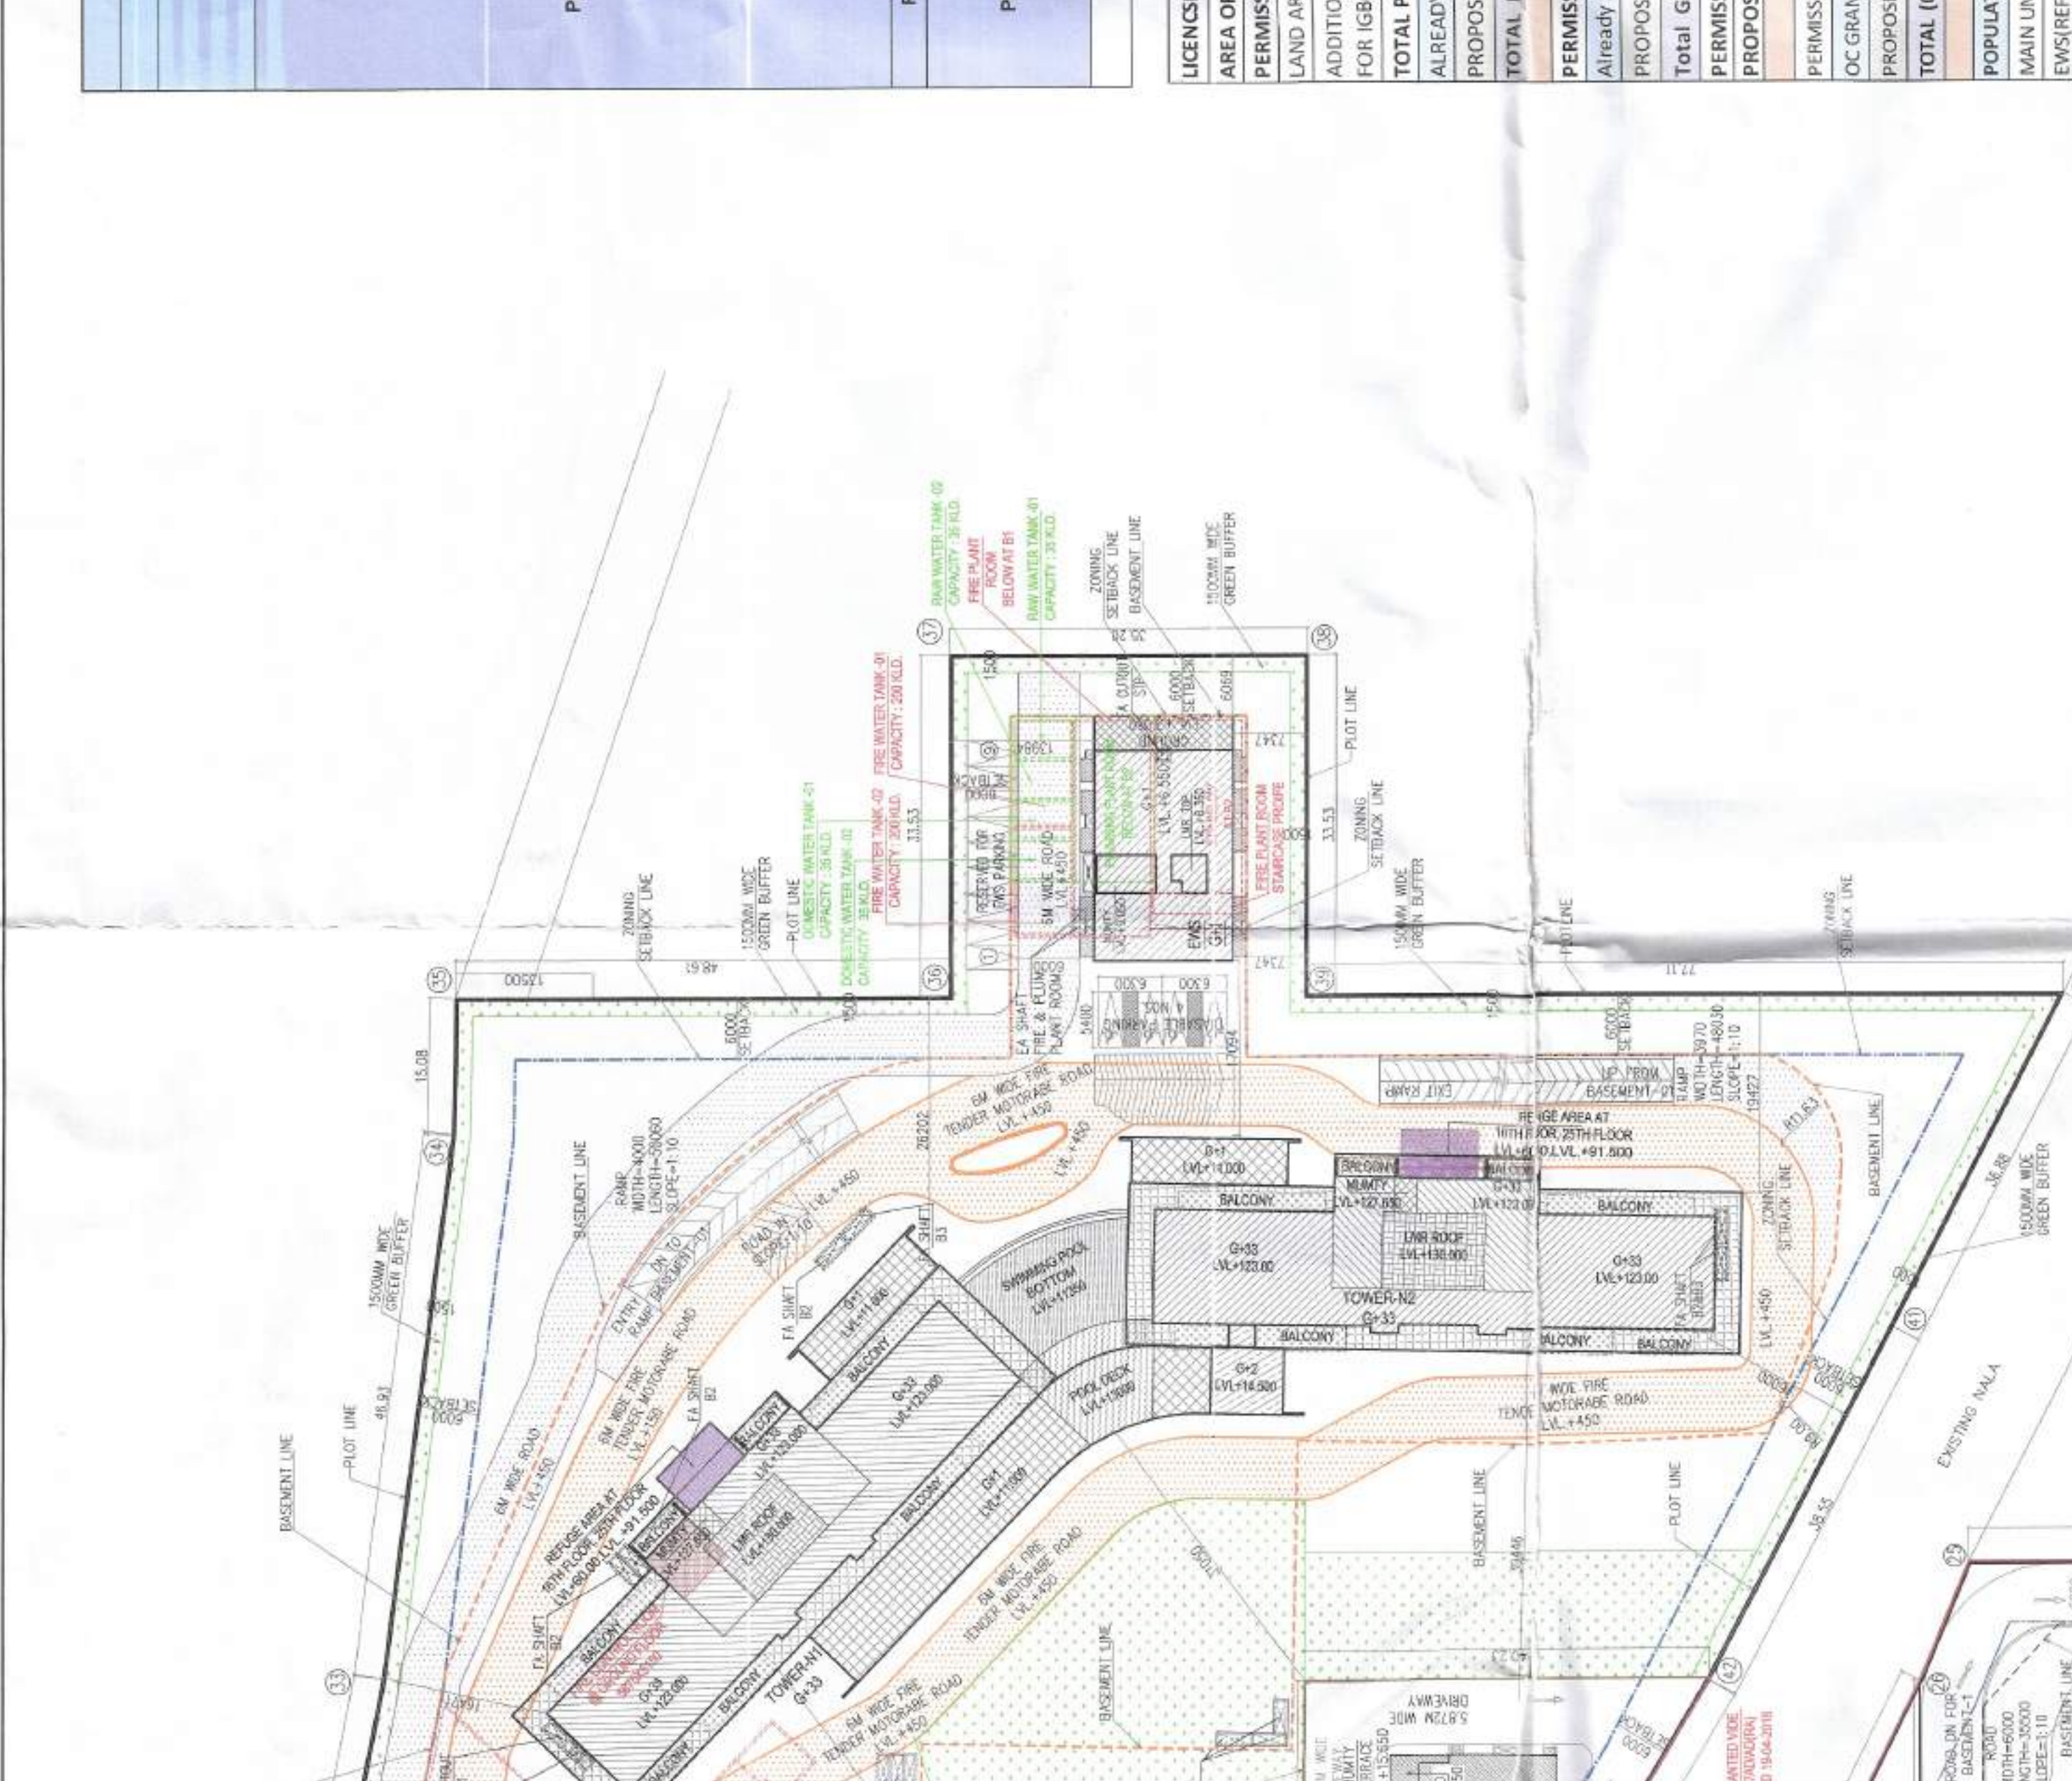
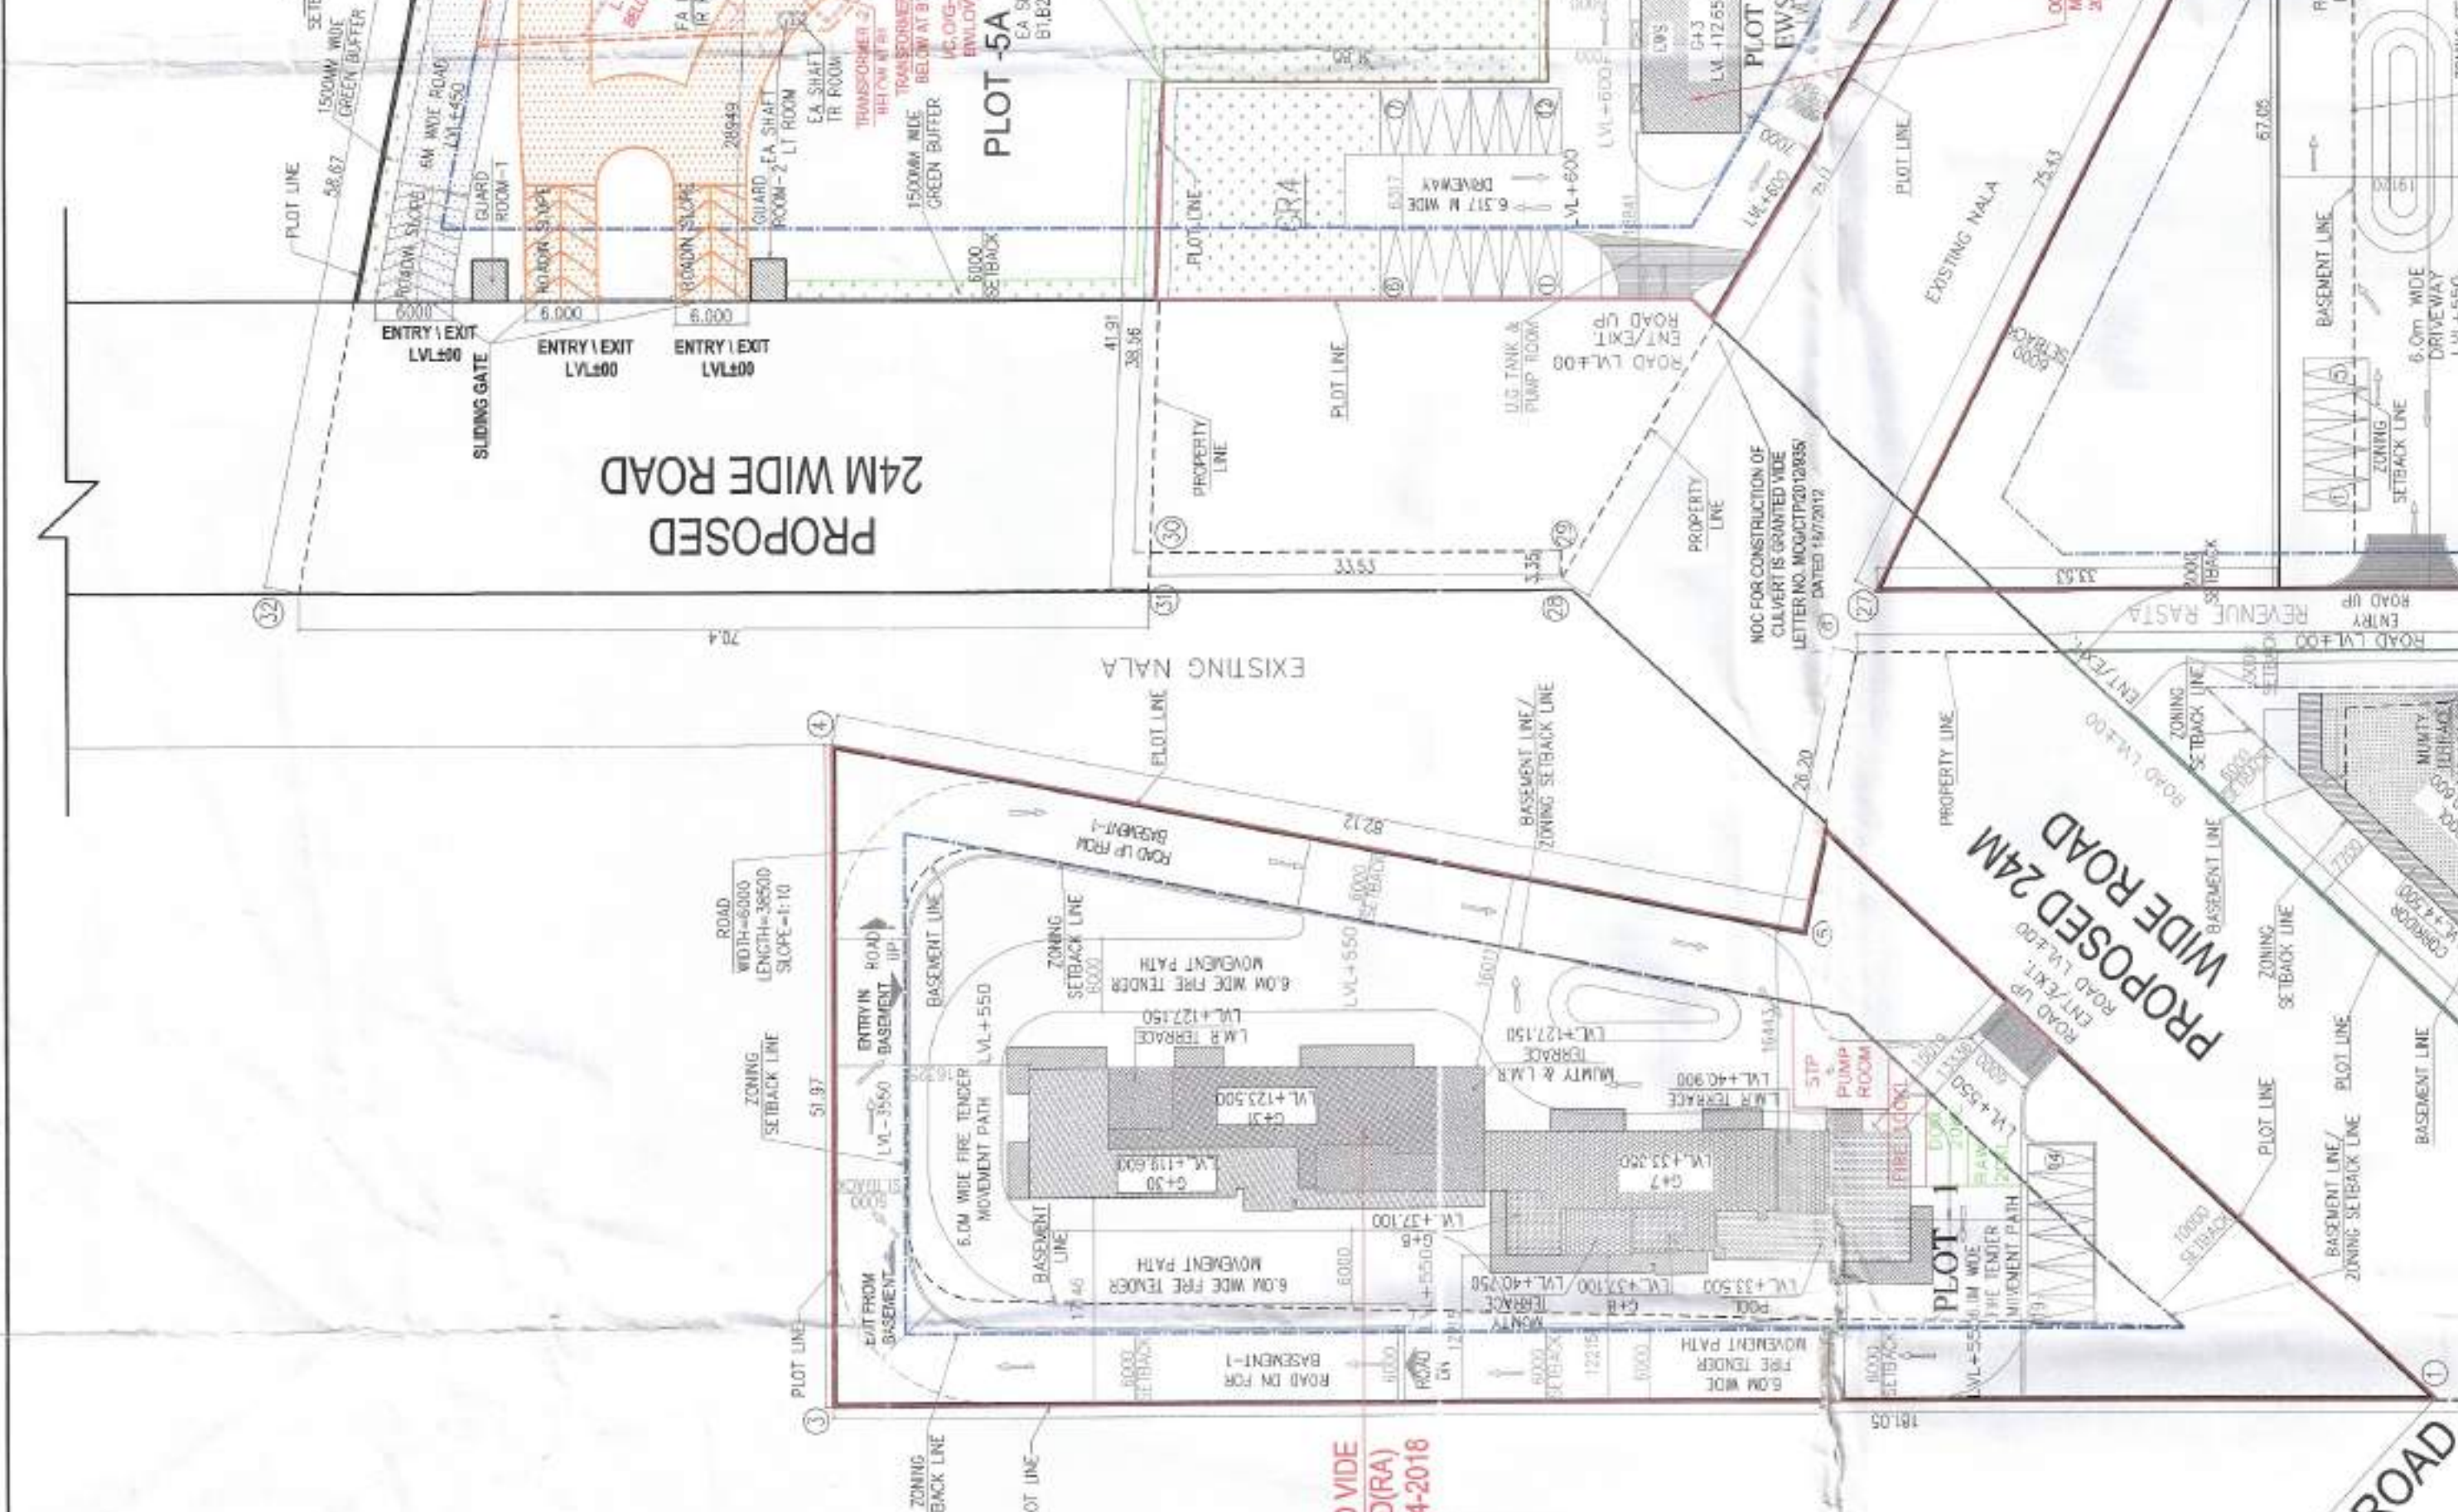


Table 6: Details of building specifications. Columns include Building No., Total No. of Floors, Floor Area, and Building Volume. Rows list individual buildings and their respective metrics.

Table 7: Summary of building specifications. Columns include Building No., Total No. of Floors, Floor Area, and Building Volume. Rows list individual buildings and their respective metrics.



Table 8: Green Area Calculation (Additional D.C. Granted). Columns include Green Area, Open Area, and Proposed Green Area with various sub-calculations.



Table 9: Summary of building specifications. Columns include Building No., Total No. of Floors, Floor Area, and Building Volume. Rows list individual buildings and their respective metrics.

Project information including Project Name (MORPHOGENESIS), Plot details, Architect (RISIMIS ARCHITECTS), and contact information.

Professional seals and signatures of the architect and consultant, along with a stamp from the Government of India.

Owner and project details, including the name of the developer (RSM'S ARCHITECTS PVT. LTD.) and project location.

Scale and drawing title information: Scale: 1:500, Drawing Title: SITE PLAN.