


**GROUP HOUSING AT SECTOR 63-A, GURUGRAM FOR M/S ANANT RAJ LIMITED**

DESCRIPTION	ACRES	SQ.M	NO. OF UNITS
TOTAL RESIDENTIAL AREA @ 70.5%	2,008.80	1,414,704.00	20,000
COMMON AREAS @ 3%	8.87	5,996.00	100
ROADS	10.83	7,260,000.00	1,000
LANDSCAPING	1.50	9,800,000.00	1,000
PERMISSIBLE AREA OF CONVENT SHOPPING @ 0.1%	2.00	13,200,000.00	1,000
TOTAL PERMISSIBLE AREA @ 74.9%	2,133.93	14,544,700.00	22,100
TOTAL PERMISSIBLE DENSITY @ 10 PERCENT	2,133.93	21,339,300.00	26,000
PERMISSIBLE AREA OF CONVENT SHOPPING @ 0.1%	2.00	13,200,000.00	1,000
TOTAL PERMISSIBLE DENSITY @ 10 PERCENT	2,133.93	21,339,300.00	26,000
TOTAL PERMISSIBLE DENSITY @ 10 PERCENT	2,133.93	21,339,300.00	26,000
TOTAL PERMISSIBLE DENSITY @ 10 PERCENT	2,133.93	21,339,300.00	26,000

TOTAL AREA CHART	
FLOORS	TOTAL AREA (SQ. FT.)
ROOF	10,000,000.00
01	10,000,000.00
02	10,000,000.00
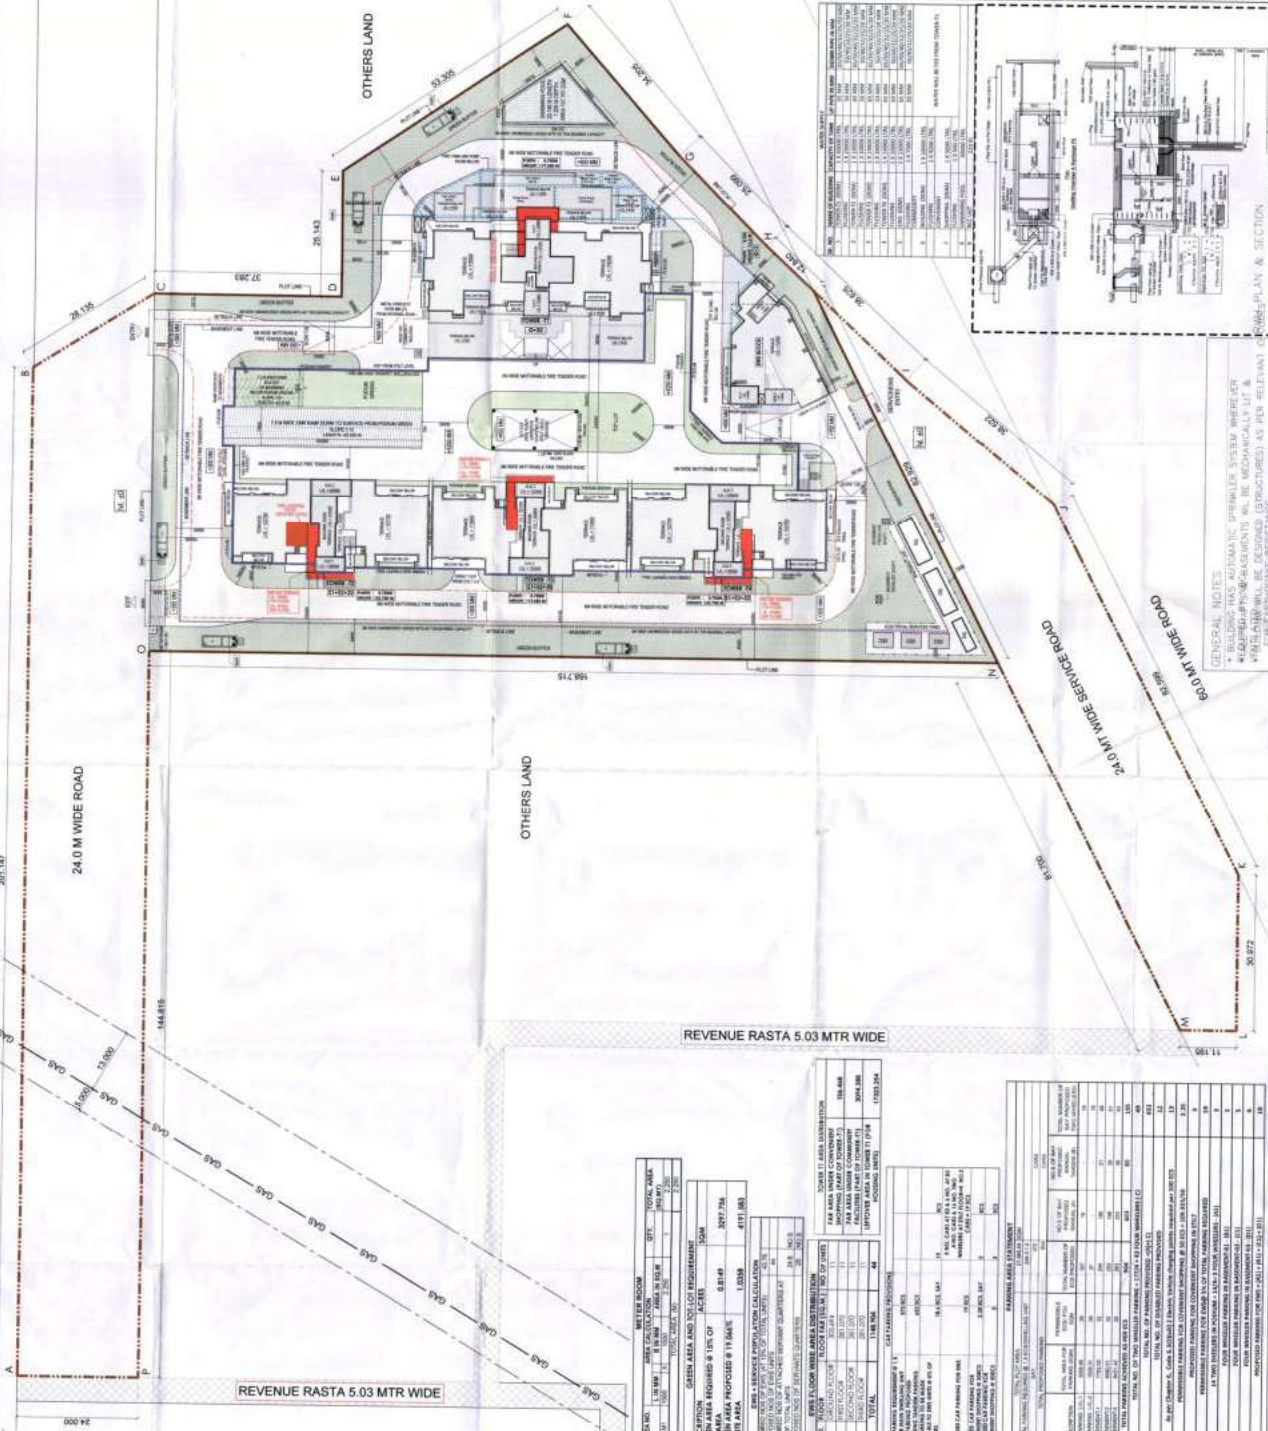

**GENERAL NOTES:**

- ACCESS TO ALL SHAPTS SHALL BE VIA FIRE CHECK DOORS OF 1000MM XATING
- ALL ACCESS TO ALL SHAPTS SHALL BE VIA FIRE CHECK DOORS OF 1000MM XATING
**ARCHITECT:**  
CONCEPT PLANNERS INTERNATIONAL  
C-159 GREATER KALASH-1  
NEW DELHI-110048  
TEL +91-11-29244401/02  
concept.planners@gmail.com

**CLIENT:**  
ANANT RAJ LIMITED.

**PROJECT:**  
PROPOSED BUILDING PLAN OF GROUP HOUSING COLONY AREA MEASURING 5.43263 ACRES (LICENCE NO. 128 OF 2022 DATED 24.09.2022 IN SECTION-63A, GURUGRAM BEING DEVELOPED BY ANANT RAJ LTD.

**BUILDING NAME:** SITE

**DRAWING TITLE:** SITE PLAN

**DATE:** 15/09/2023 **DEALT BY:** RK **APPROVED BY:** HOB

**SCALE:** 1:350CAO **REVISION NO.:** R-00 **SHEET NO.:** 01