



DOOR - WINDOW SCHEDULE - BASEMENT I & BASEMENT II

INTERNAL DOORS					FIRE RATED (HRS)
DOOR TAG	WIDTH	HEIGHT	CLL	LINTEL	
D01	1300	2100	500	2100	2HRS
D01A	1200	2100	500	2100	2HRS
D02	1000	2100	500	2100	2HRS
D03	900	2100	500	2100	2HRS
D04	800	2100	500	2100	2HRS
D05	750	2100	500	2100	2HRS
D06	500	2100	500	2100	2HRS
FD	2100	2100	500	2100	2HRS
FD01	1800	2100	500	2100	2HRS
FD02	1500	2000	100	2100	2HRS
FD03	1200	2000	100	2100	2HRS
FD04	900	2100	500	2100	2HRS
EXTERNAL DOORS					
DW01	5000	2550	100	2450	
DW03	2250	2550	100	2450	
DW04	2200	2350	500	2450	
DW05	2000	2350	500	2450	
WINDOWS					
W0	750	1300	1200	2450	
W01	600	1300	1200	2450	
W02	600	1350	150	1500	
W03	1550	1300	100	2450	

LEGEND
300MM WIDE DRAIN
CHIMNEL WITH GRATING
350 PPM
SUMP (1.8 x 1.8 x 1.8 m)
2 NO SUMP PUMP
ONE WORKING ONE STANDBY
550 LPM 7 MTR HEAD (TYPICAL)

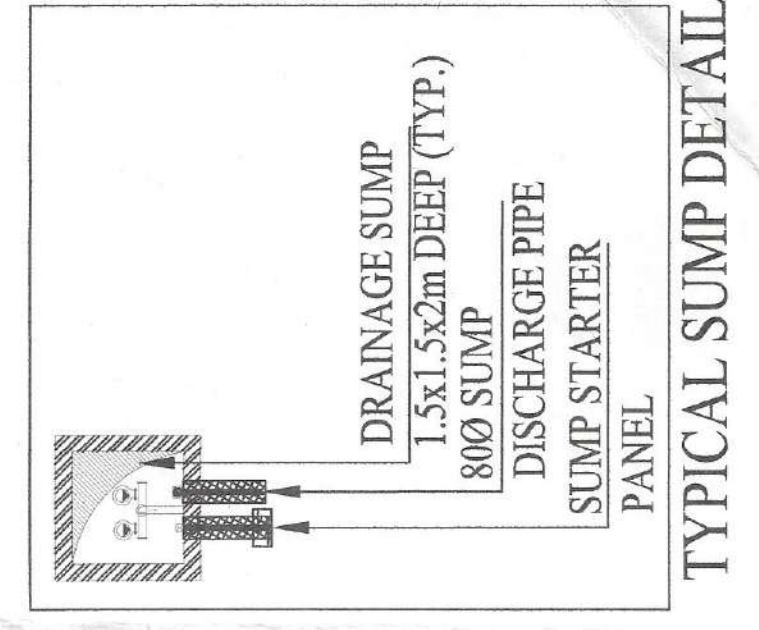

TYPICAL SUMP DETAIL

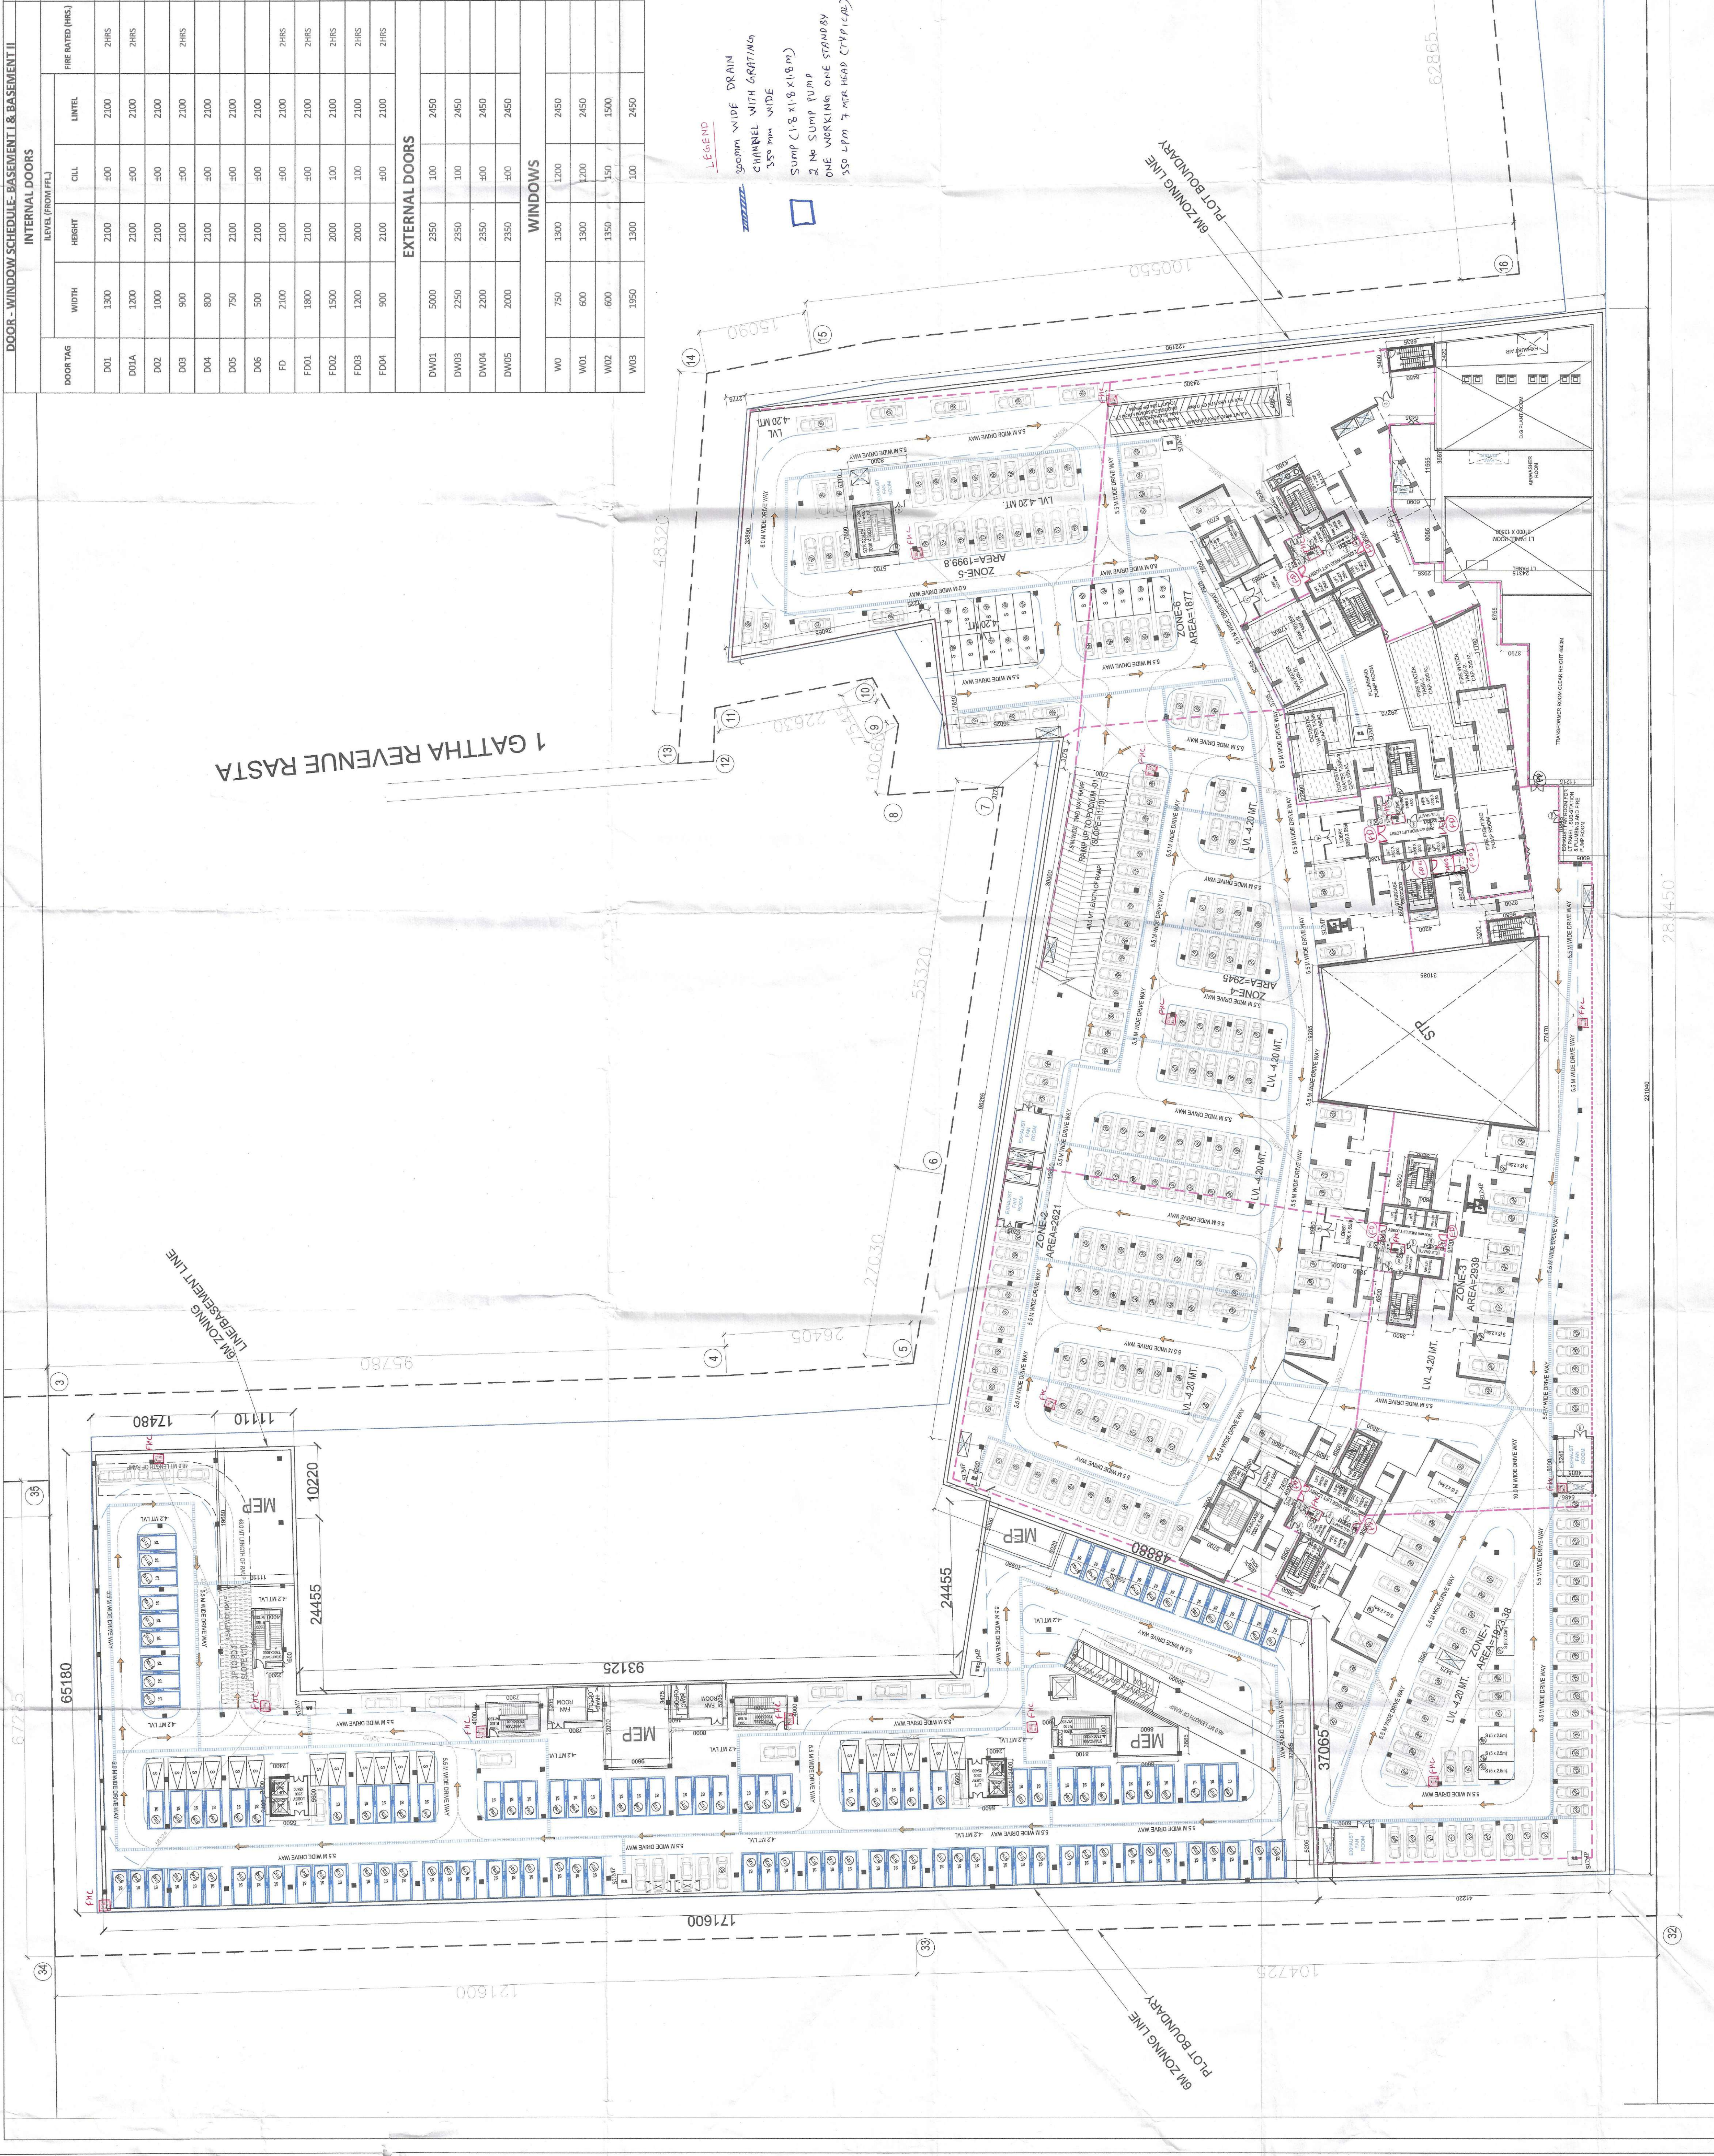

DESIGN FORUM INTERNATIONAL
K-47, KAILASH COLONY NEW DELHI-48
PHONE: 011 - 46556600 FAX: 46556601

PROJECT NAME & ADDRESS
PROPOSED GROUP HOUSING DEVELOPMENT AT VILLAGE
GADALI KALAN, SECTOR 37 D GURUGRAM BEING DEVELOPED
BY SIGNATURE GLOBAL BUSINESS PARK PVT. LTD. AT SECTOR -
37 D, AREA - 16.65625 ACRE LICENCE NO. - 230 OF 2023 DATED
02-11-2023

CLIENT NAME & ADDRESS
SIGNATURE GLOBAL BUSINESS PARK PVT. LTD.
114, SECTOR-4A, GURUGRAM HARYANA - 122002

ARCHITECT'S SIGN & STAMP
CLIENT'S SIGN & STAMP

DRAWING TITLE
BASEMENT LEVEL - 01
FLOOR PLAN (BLOCK A2)

SCALE
1:300 ON A0
DATE
18-11-2023
DRAWING NO.
NORTH
2H