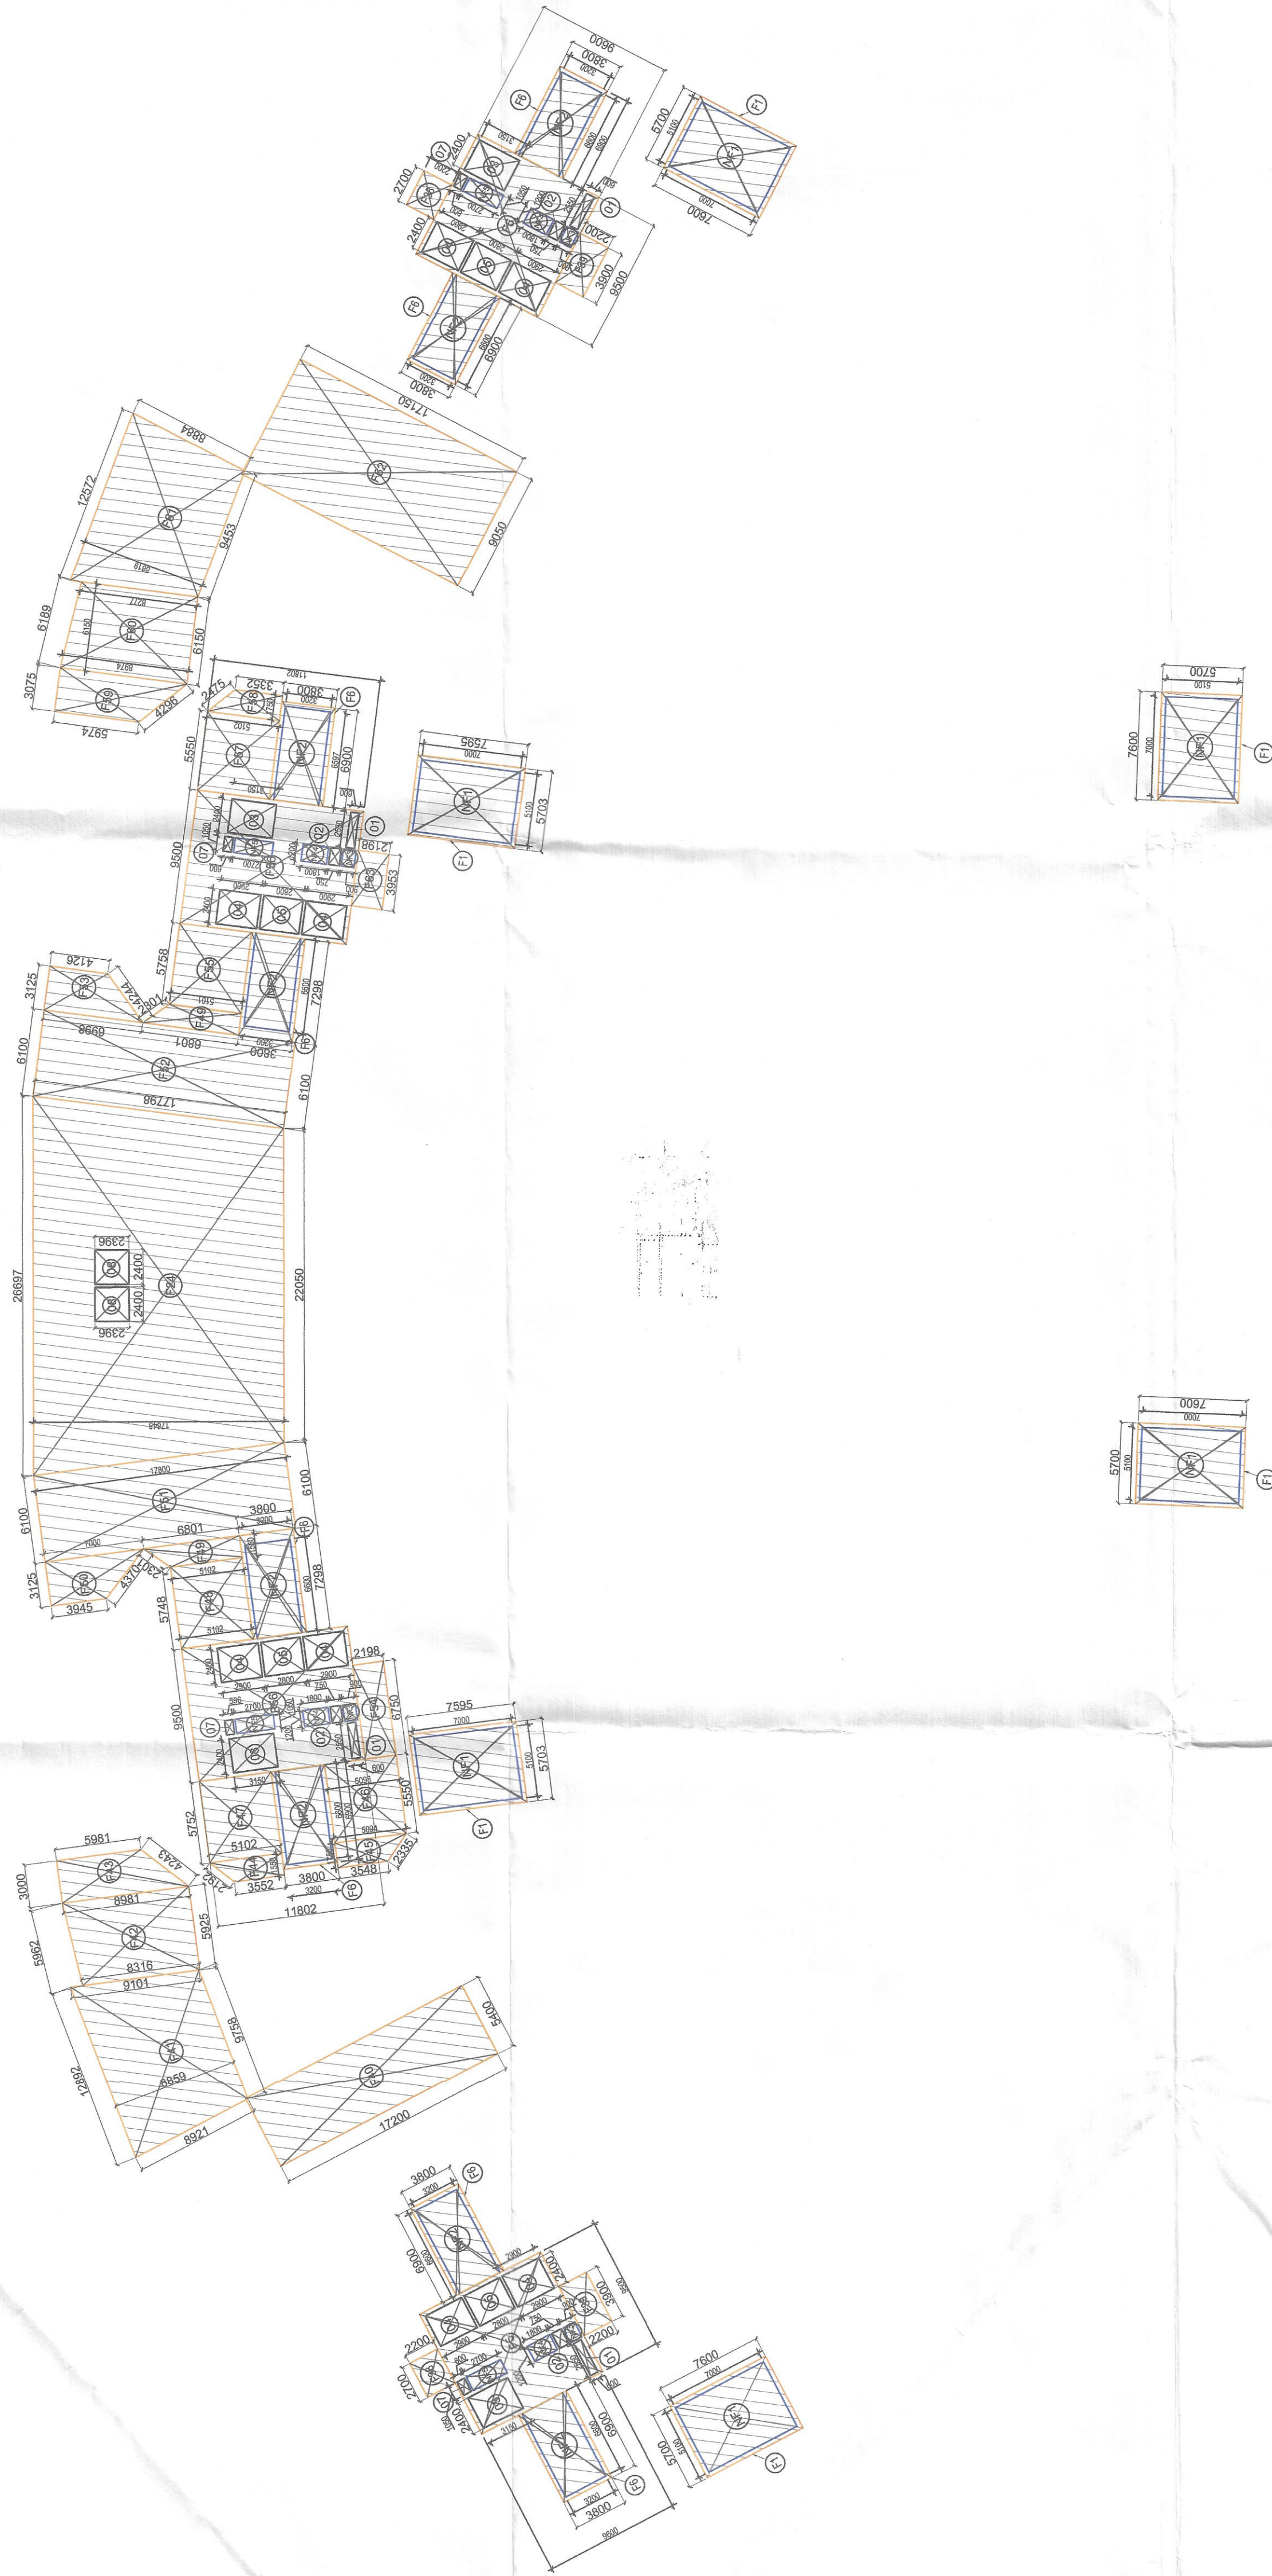


[illegible]

SANCTIONED
TO BE READ WITH THIS OFFICE
MEMO NO.:
DATED :

FIRST FLOOR (CLUB) FAN AREA CALCULATION (NOT A2)									
TYPE	QUANTITY	SHAPE	FORMULA	FAN AREA		DETAIL		CALCULATION	TOTAL FAN AREA SQ.M
P1	4	RECTANGLE		1.8 X 2.6	4.68	2.6	2.2	10.272	40.896
P2	1	RECTANGLE		1.8 X 2.6	4.68	2.6	2.2	20.544	61.44
P3	1	RECTANGLE		1.8 X 7.05	12.69	7.05	2.8	28.36	90.24
P4	3	RECTANGLE		1.8 X 4.0	7.2	4.0	1.8	21.6	111.84
P5	2	RECTANGLE		1.8 X 9.6	17.28	9.6	3.6	36.24	148.08
P6	2	RECTANGLE		1.8 X 9.6	17.28	9.6	3.6	36.24	184.32
P7	1	RECTANGLE		1.8 X 6.175	11.115	6.175	2.52	45.3986	229.72
P8	1	RECTANGLE		1.8 X 9.075	16.335	9.075	3.1	50.3625	280.08
P9	1	RECTANGLE		1.8 X 4.85	8.73	4.85	3.8	18.53	298.61
P10	1	RECTANGLE		1.8 X 6.175	11.115	6.175	2.52	16.0875	314.7
P11	2	TRIANGLE		172.8 X 8.1	11.084	8.162		18.66616	333.36
P12	2	TRIANGLE		172.8 X 8.1	8.11	6.25		10.94195	344.3
P13	2	TRIANGLE		172.8 X 8.1	4.226	3.175		17.7855	362.08
P14	2	TRIANGLE		172.8 X 8.1	4.226	3.175		17.7855	379.87
P15	1	RECTANGLE		1.8 X 5.549	9.989	5.549	1.104	28.30549	408.22
P16	1	RECTANGLE		1.8 X 5.503	9.905	5.503	1.104	43.14295	451.36
P17	1	RECTANGLE		1.8 X 5.503	9.905	5.503	1.104	43.14295	494.51
P18	2	RECTANGLE		1.8 X 7.104	12.787	7.104	3.8	34.56221	529.07
P19	1	RECTANGLE		1.8 X 5.551	9.992	5.551	1.101	28.15651	557.22
P20	1	RECTANGLE		1.8 X 4.815	8.267	4.815	1.625	63.78675	621.0
P21	2	TRIANGLE		172.8 X 8.1	5.7795	4.4375		19.488	640.48
P22	2	TRIANGLE		172.8 X 8.1	5.7795	4.4375		19.488	660.0
P23	1	RECTANGLE		1.8 X 6.801	12.242	6.801	2.204	14.86801	674.86
P24	1	TRIANGLE		172.8 X 8.1	24.374	17.642		43.990048	718.86
P25	1	TRIANGLE		172.8 X 8.1	5.8325	4.425		29.790525	748.65
P26	2	RECTANGLE		1.8 X 9.5	17.1	9.5	3.1799	112.6905	861.54
P27	1	RECTANGLE		1.8 X 6.801	12.242	6.801	2.204	14.86801	876.41
P28	1	RECTANGLE		1.8 X 5.751	9.351	5.751	1.102	29.81602	896.22
P29	1	RECTANGLE		1.8 X 5.751	9.351	5.751	1.102	29.81602	926.04
P30	1	RECTANGLE		1.8 X 5.751	9.351	5.751	1.102	29.81602	955.85
P31	1	RECTANGLE		1.8 X 6.176	11.116	6.176	6.800	41.9568	1000.0
P32	1	RECTANGLE		1.8 X 6.176	11.116	6.176	6.800	41.9568	1041.96
P33	1	RECTANGLE		1.8 X 6.176	11.116	6.176	6.800	41.9568	1083.91
P34	1	RECTANGLE		1.8 X 6.176	11.116	6.176	6.800	41.9568	1125.87
P35	1	RECTANGLE		1.8 X 6.176	11.116	6.176	6.800	41.9568	1167.82
P36	1	RECTANGLE		1.8 X 7.288	13.118	7.288	2.747	20.867456	1188.69
P37	1	RECTANGLE		1.8 X 7.288	13.118	7.288	2.800	20.9944	1209.68
				NOW FAN AREA				2484.777	
NF1	4	RECTANGLE		1.8 X 7.000	12.600	7.000	1.100	142.800	2632.48
NF2	8	RECTANGLE		1.8 X 6.600	11.904	6.600	1.200	168.864	2801.34
NF3	4	RECTANGLE		1.8 X 1.200	2.160	1.200	0.500	1.620	2802.96
NF4	4	RECTANGLE		1.8 X 1.200	2.160	1.200	0.500	1.620	2804.58
NF5	5	RECTANGLE		1.8 X 1.200	2.160	1.200	2.700	45.140	2849.72
NF6	1	RECTANGLE		1.8 X 5.103	6.989	5.103	6.989	35.116	2884.84
				CUMULATIVE AREA				331.1778	
1	1	RECTANGLE		1.8 X 2.55	4.59	2.55	0.600	1.120	2886.00
2	4	RECTANGLE		1.8 X 2.2	3.96	2.2	0.750	1.650	2889.60
3	4	RECTANGLE		1.8 X 2.4	3.24	2.4	3.150	35.240	2924.84
4	4	RECTANGLE		1.8 X 2.4	3.24	2.4	2.800	26.880	2951.72
5	4	RECTANGLE		1.8 X 2.4	3.24	2.4	2.800	26.880	2978.60
6	1	RECTANGLE		1.8 X 5.975	10.755	5.975	6.000	37.25	3015.85
7	1	RECTANGLE		1.8 X 1.05	1.89	1.05	0.600	1.100	3017.00
				TOTAL FAN AREA - TOTAL CUMULATIVE AREA - TOTAL NOW FAN AREA TOTAL CUMULATIVE AREA				4932.676	

[illegible]

**DESIGN FORUM
INTERNATIONAL**
• ARCHITECTURE • URBAN DESIGN • TOWN PLANNING •



K-47, KAILASH COLONY NEW DELHI-48
PHONE: 011 - 46556600 FAX : 46556601

PROJECT NAME & ADDRESS

PROPOSED GROUP HOUSING DEVELOPMENT AT VILLAGE
GADALI KALAN, SECTOR 37 D GURUGRAM BEING DEVELOPED
BY SIGNATURE GLOBAL BUSINESS PARK PVT. LTD. AT SECTOR -
37 D, AREA - 16.65625 ACRE. LICENCE NO. - 230 OF 2023 DATED
02-11-2023

CLIENT NAME & ADDRESS

SIGNATURE GLOBAL BUSSINESS PARK PVT. LTD.
114, SECTOR-44, GURUGRAM HARYANA- 122002

ARCHITECT'S SIGN & STAMP CLIENT'S SIGN & STAMP

MKS
NISH KUMAR
A/2019/142027

DRAWING TITLE	POUGHKEEPS LEVEL-02 FIRST FLOOR PLAN AREA DIAGRAM (BLOCK A2 & A3)
---------------	--

SCALE	DRAWING NO.	NORTH
-------	-------------	-------

1:300 ON A0

31-10-2023