


Checked and found ok for submission in
(internal) Service only
in forwarding letter
25.05.2024, dt. 20.11.23

Consultant
Architect
DTP (HQ)

SANCTIONED
REMOVAL WITH THIS OFFICE
DATED: 02.11.2023

10/11/2023

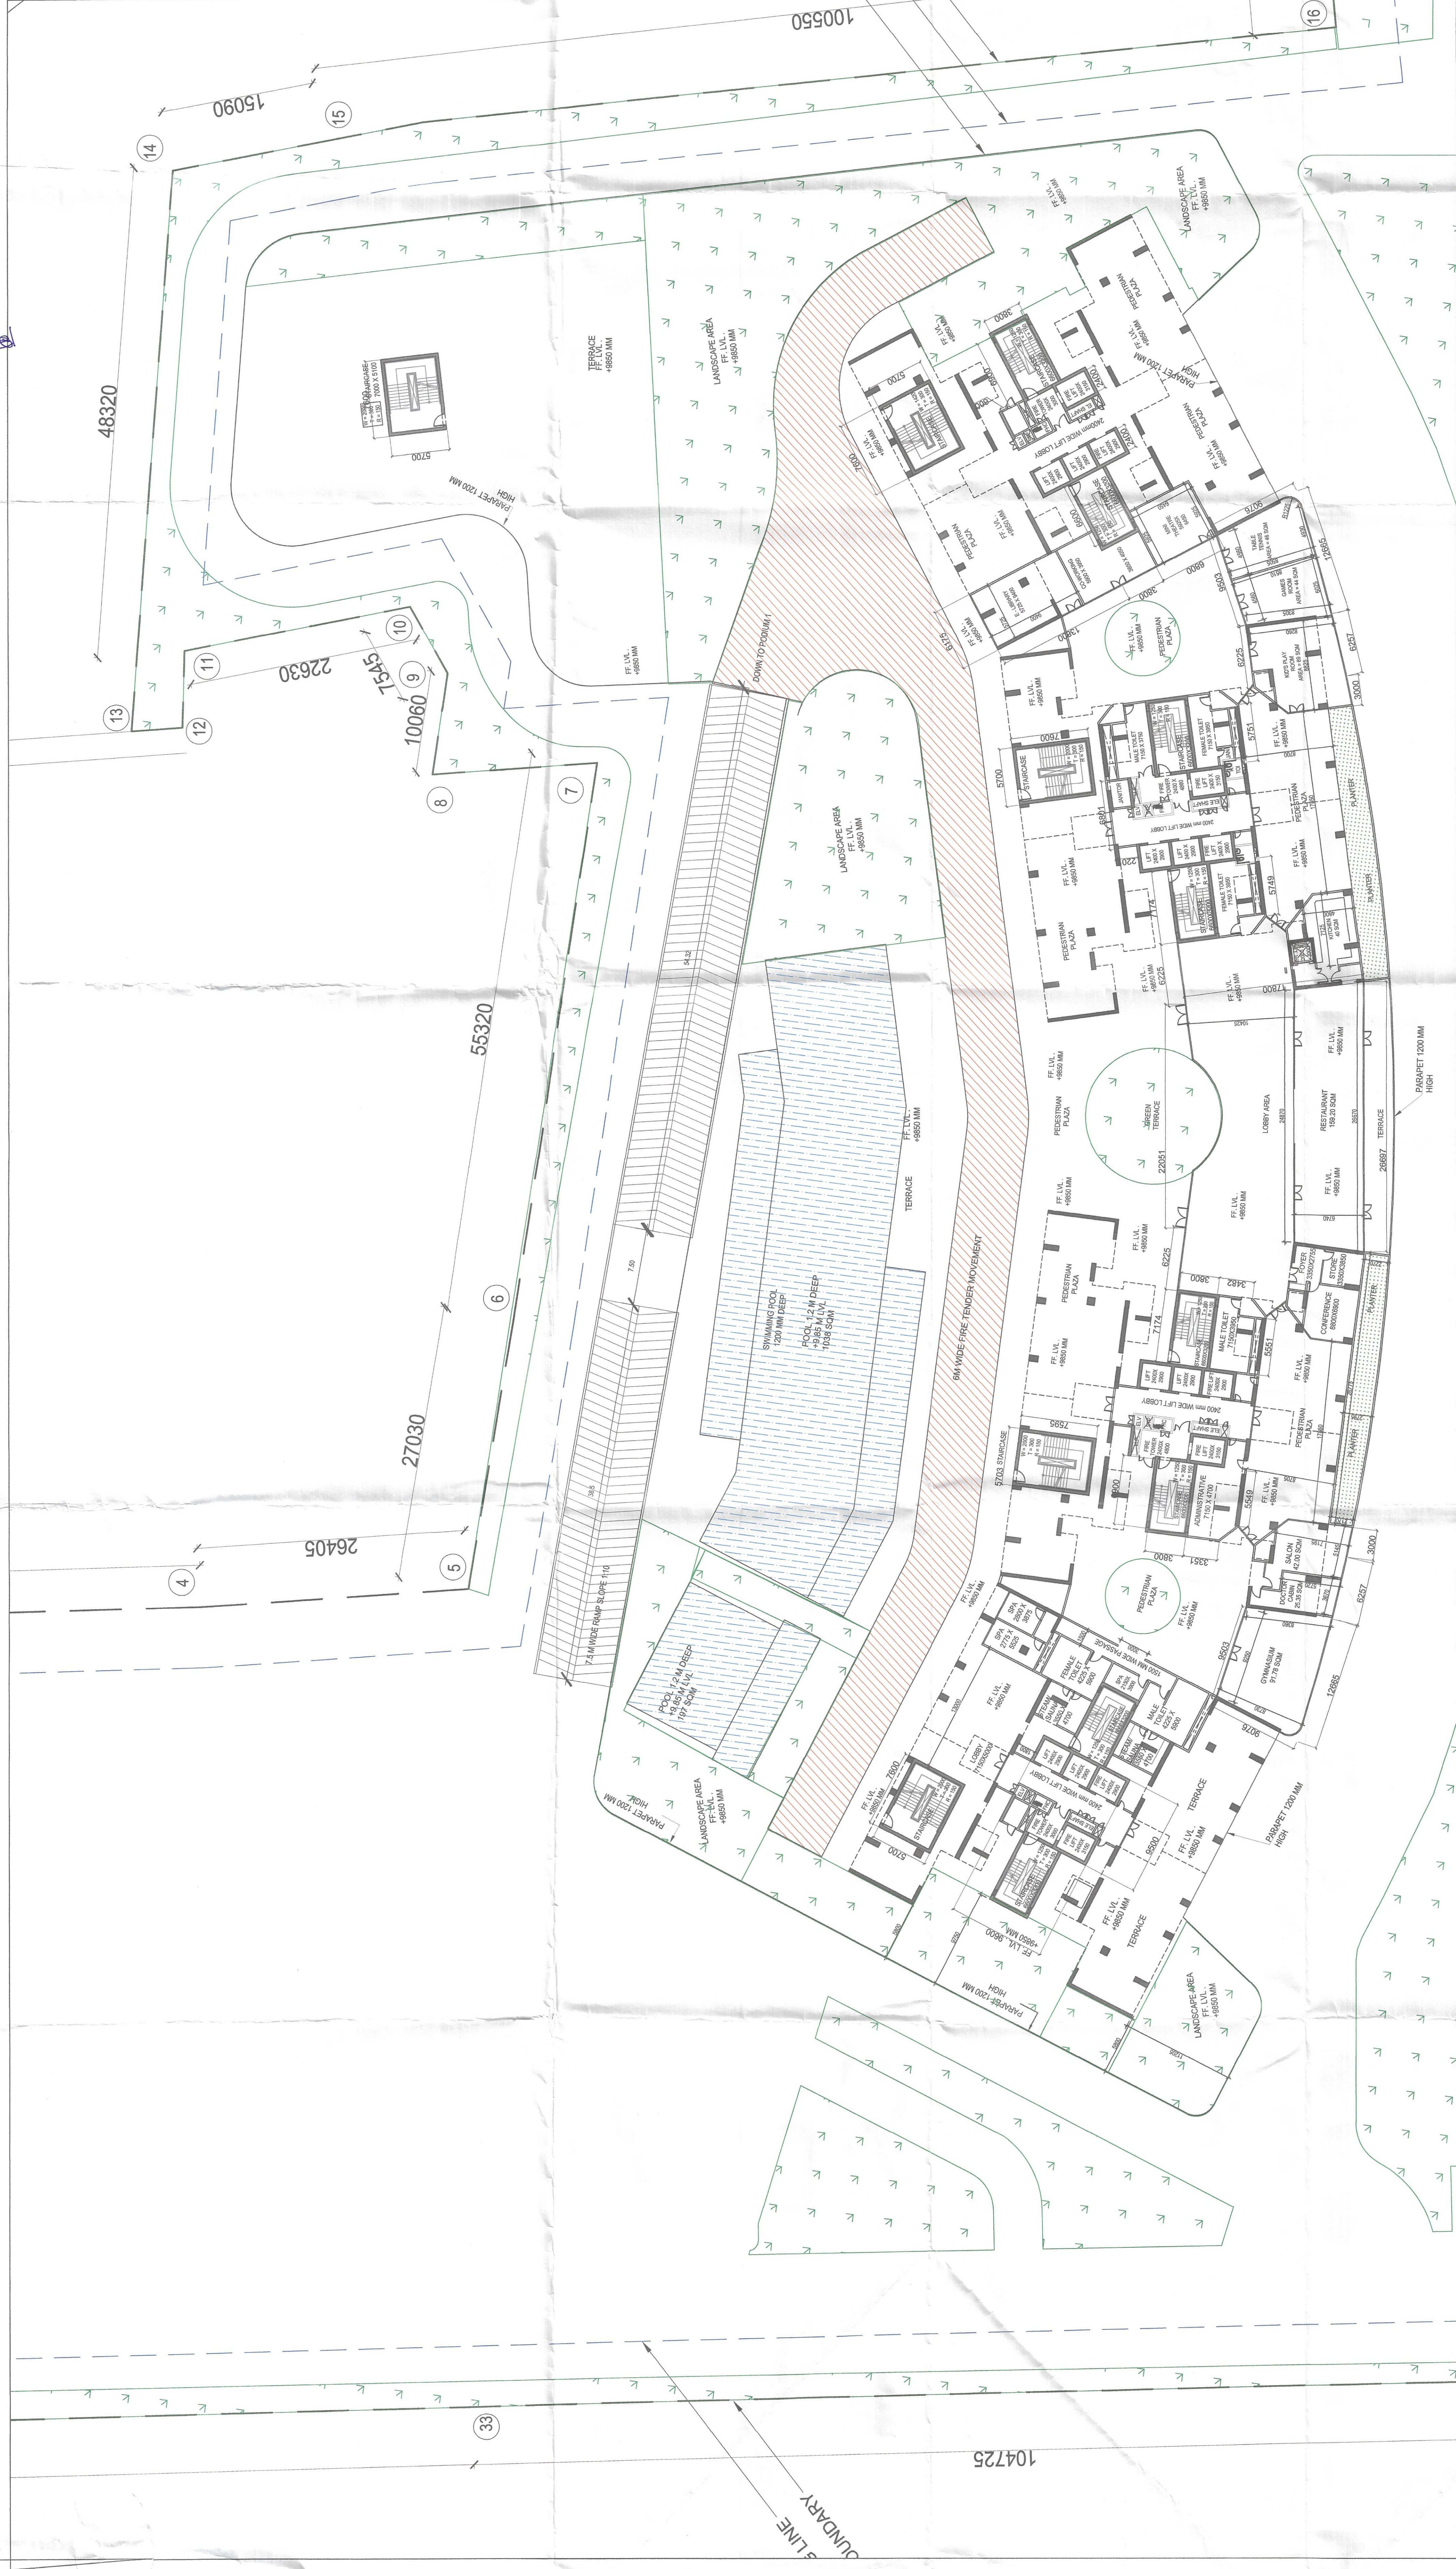

DESIGN FORUM
INTERNATIONAL
ARCHITECTURE + URBAN DESIGN + TOWN PLANNING
K-47, KAILASH COLONY NEW DELHI-48
PHONE: 011 - 46556600 FAX: 46556601

PROJECT NAME & ADDRESS
PROPOSED GROUP HOUSING DEVELOPMENT AT VILLAGE
37 D, AREA - 16.6525 ACRE, LICENCE NO. - 230 OF 2023 DATED
02.11.2023

CLIENT NAME & ADDRESS
SIGNATURE GLOBAL BUSINESS PARK PVT. LTD.
114, SECTOR-44, GURUGRAM HARYANA - 122002

ARCHITECT'S SIGN & STAMP
CLIENT'S SIGN & STAMP
MANISH KUMAR
CA/2008/42027

DRAWING TITLE
FIRST FLOOR PLAN (BLOCK A2)

SCALE
1:300 ON A4

DRAWING NO.
1 F

DATE
18-11-2023

NORTH