

DOOR - WINDOW SCHEDULE- TOWER

INTERNAL DOORS

DOOR TAG	LEVEL (FROM FFL)			FIRE RATED (HRS.)
	WIDTH	HEIGHT	LINTEL	
D01	1300	2100	400	2HRS
D02	1000	2100	400	2100
D03	900	2100	400	2100
D04	800	2100	400	2100
D05	750	2100	400	2100
D06	500	2100	400	2100
FD01	1800	2100	400	2HRS
FD02	1500	2100	100	2100
FD03	1200	2100	100	2100
FD04	900	2100	400	2100
EXTERNAL DOORS				
DW01	5000	2350	100	2450
DW03	2250	2350	100	2450
DW04	2200	2350	400	2450
DW05	2000	2350	400	2450
WINDOWS				
W0	750	1300	1200	2450
W01	600	1300	1200	2450
W02	600	1350	150	1500
W03	1950	1300	100	2450

SERVICE FLOOR FAR AREA CALCULATION (BLOCK-A2)					
TYPE	QUANTITY	SHAPE	FORMULA	DETAIL	CALCULATION EACH AREA IN SQ.M
OUTLINE AREA					
ADDITION					
A1	1	TRAPEZIUM	$(B1+B2)/2 \times H$	25.718	12.035
TOTAL ADDITION A1					319.797
SUBTRACTION					
C1	2	RECTANGLE	$L \times B$	2.400	2.400
TOTAL SUBTRACTION A2					11.520
FAR AREA A3 : A1-A2					308.277


SERVICE FLOOR FAR AREA CALCULATION (BLOCK-A3)					
TYPE	QUANTITY	SHAPE	FORMULA	DETAIL	CALCULATION EACH AREA IN SQ.M
ADDITION					
A1	1	TRAPEZIUM	$(B1+B2)/2 \times H$	25.718	12.435
TOTAL ADDITION A1					319.797
SUBTRACTION					
C1	2	RECTANGLE	$L \times B$	2.400	2.400
TOTAL SUBTRACTION A2					11.520
FAR AREA A3 : A1-A2					308.277



**SERVICE FLOOR PLAN
(BLOCK - A2)**



BLOCK - A3

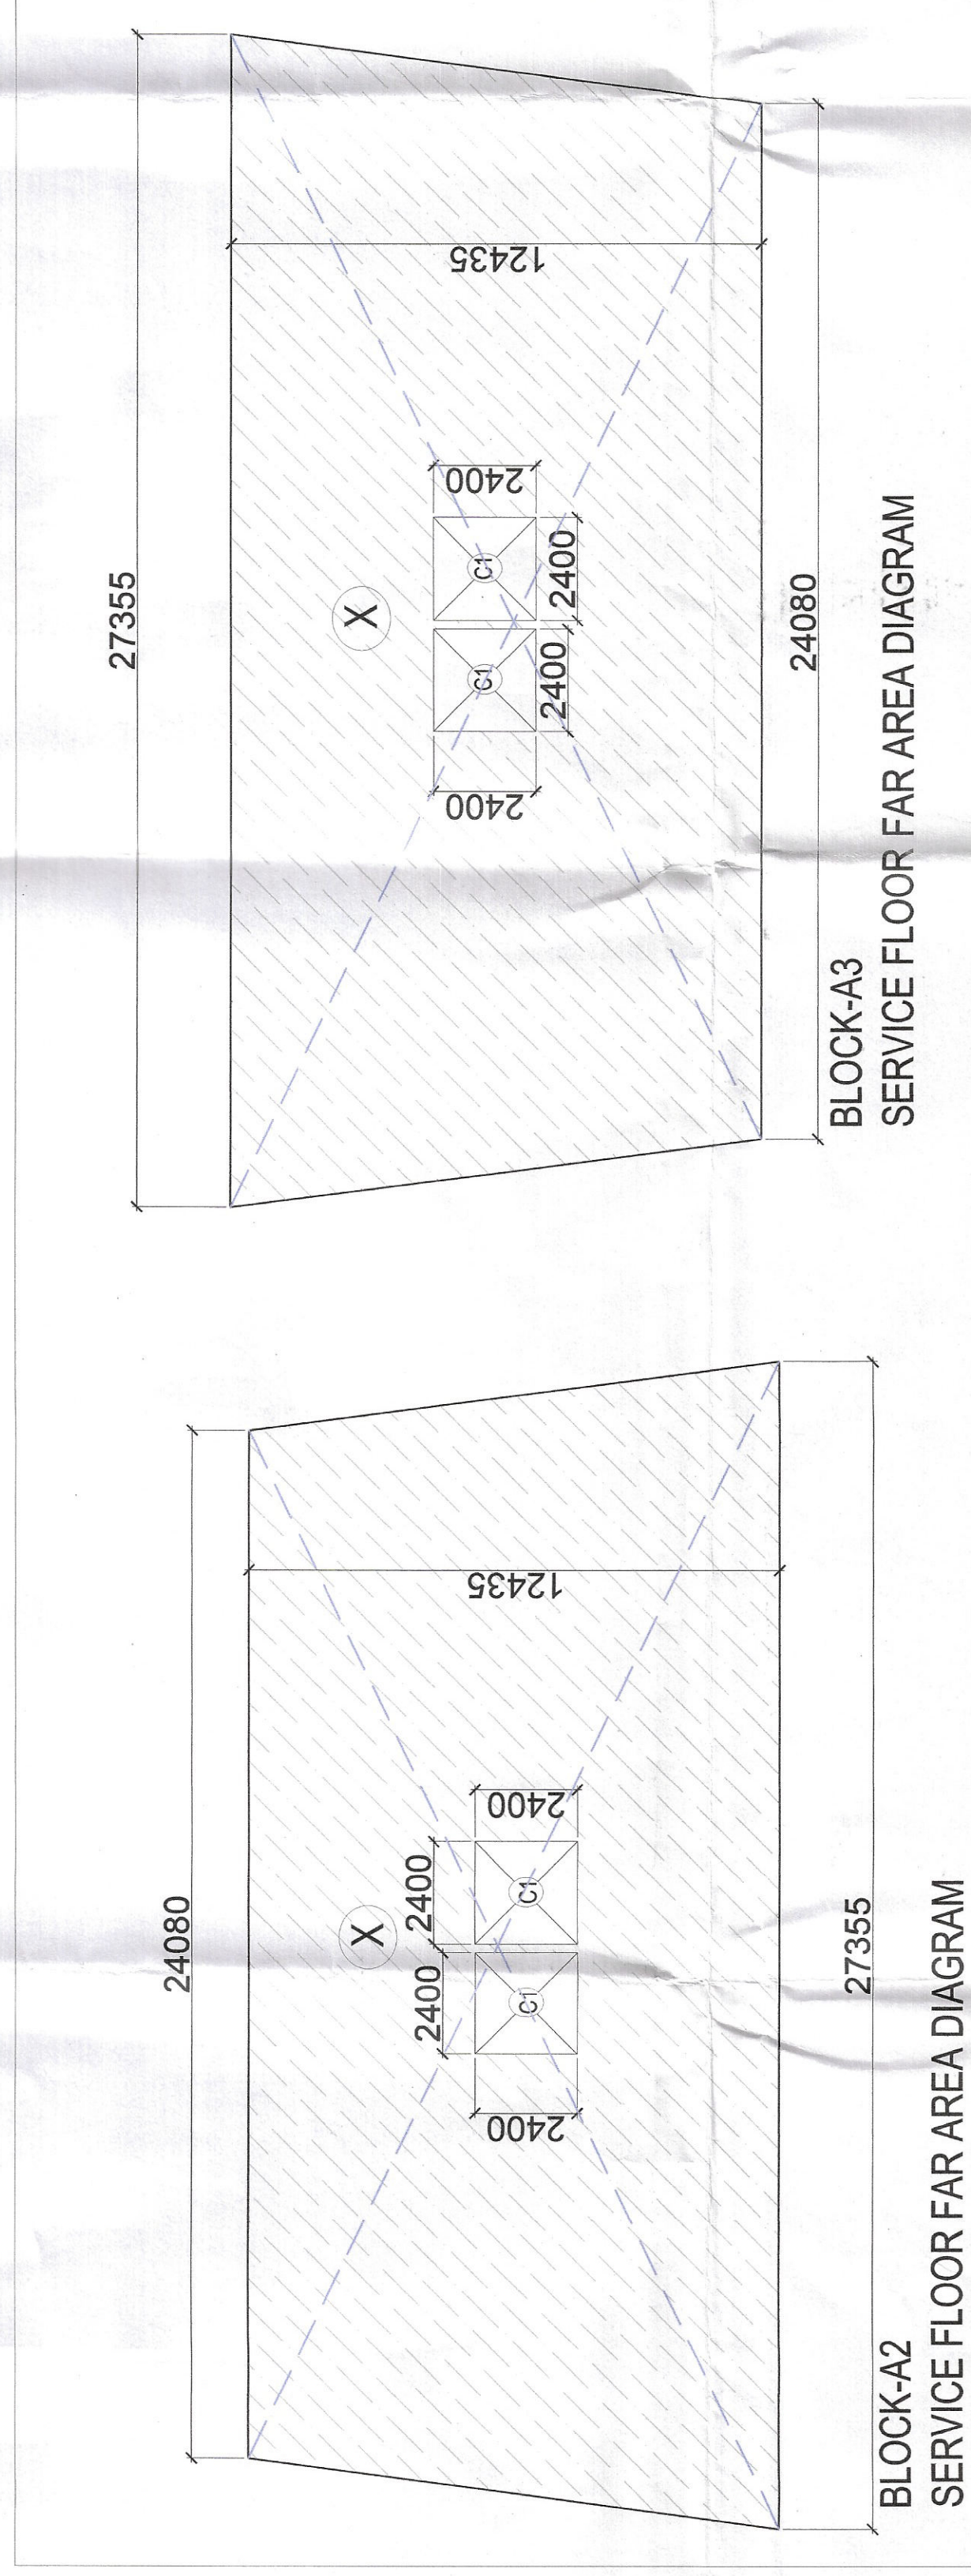

**SERVICE FLOOR PLAN
(BLOCK - A3)**

BLOCK-A3
SERVICE FLOOR FAR AREA DIAGRAM

[illegible]

SANCTIONED
TO BE READ WITH THIS OFFICE
MEMO NO.:
DATED:

DDT (XQ)
Member
BPAC



DESIGN FORM
INTERNATIONAL
• ARCHITECTURE • URBAN DESIGN • TOWN PLANNING

K-47 , KAILASH COLONY NEW DELHI-48

PROJECT NAME & ADDRESS

Proposed Group Housing Colony under TOD Policy on an area measuring 16.6125 acre falling in the revenue estate of village Garoli Kallan Sector-37D, Gurugram— Signature Global Business Park and Fantabulous Town Developers Pvt. Ltd.

CLIENT NAME & ADDRESS

N/s Signature Global Business Park Pvt. Ltd.		ARCHITECT'S SIGN & STAMP		CLIENT'S SIGN & STAMP		DRAWING NO.		SCALE		DATE	
		 MANISH KUMAR CA 1208/4227						1:300 ON A0		31-10-2023	
DRAWING TITLE		SERVICE FLOOR (BLOCK -A2 & A3)				NORTH					