




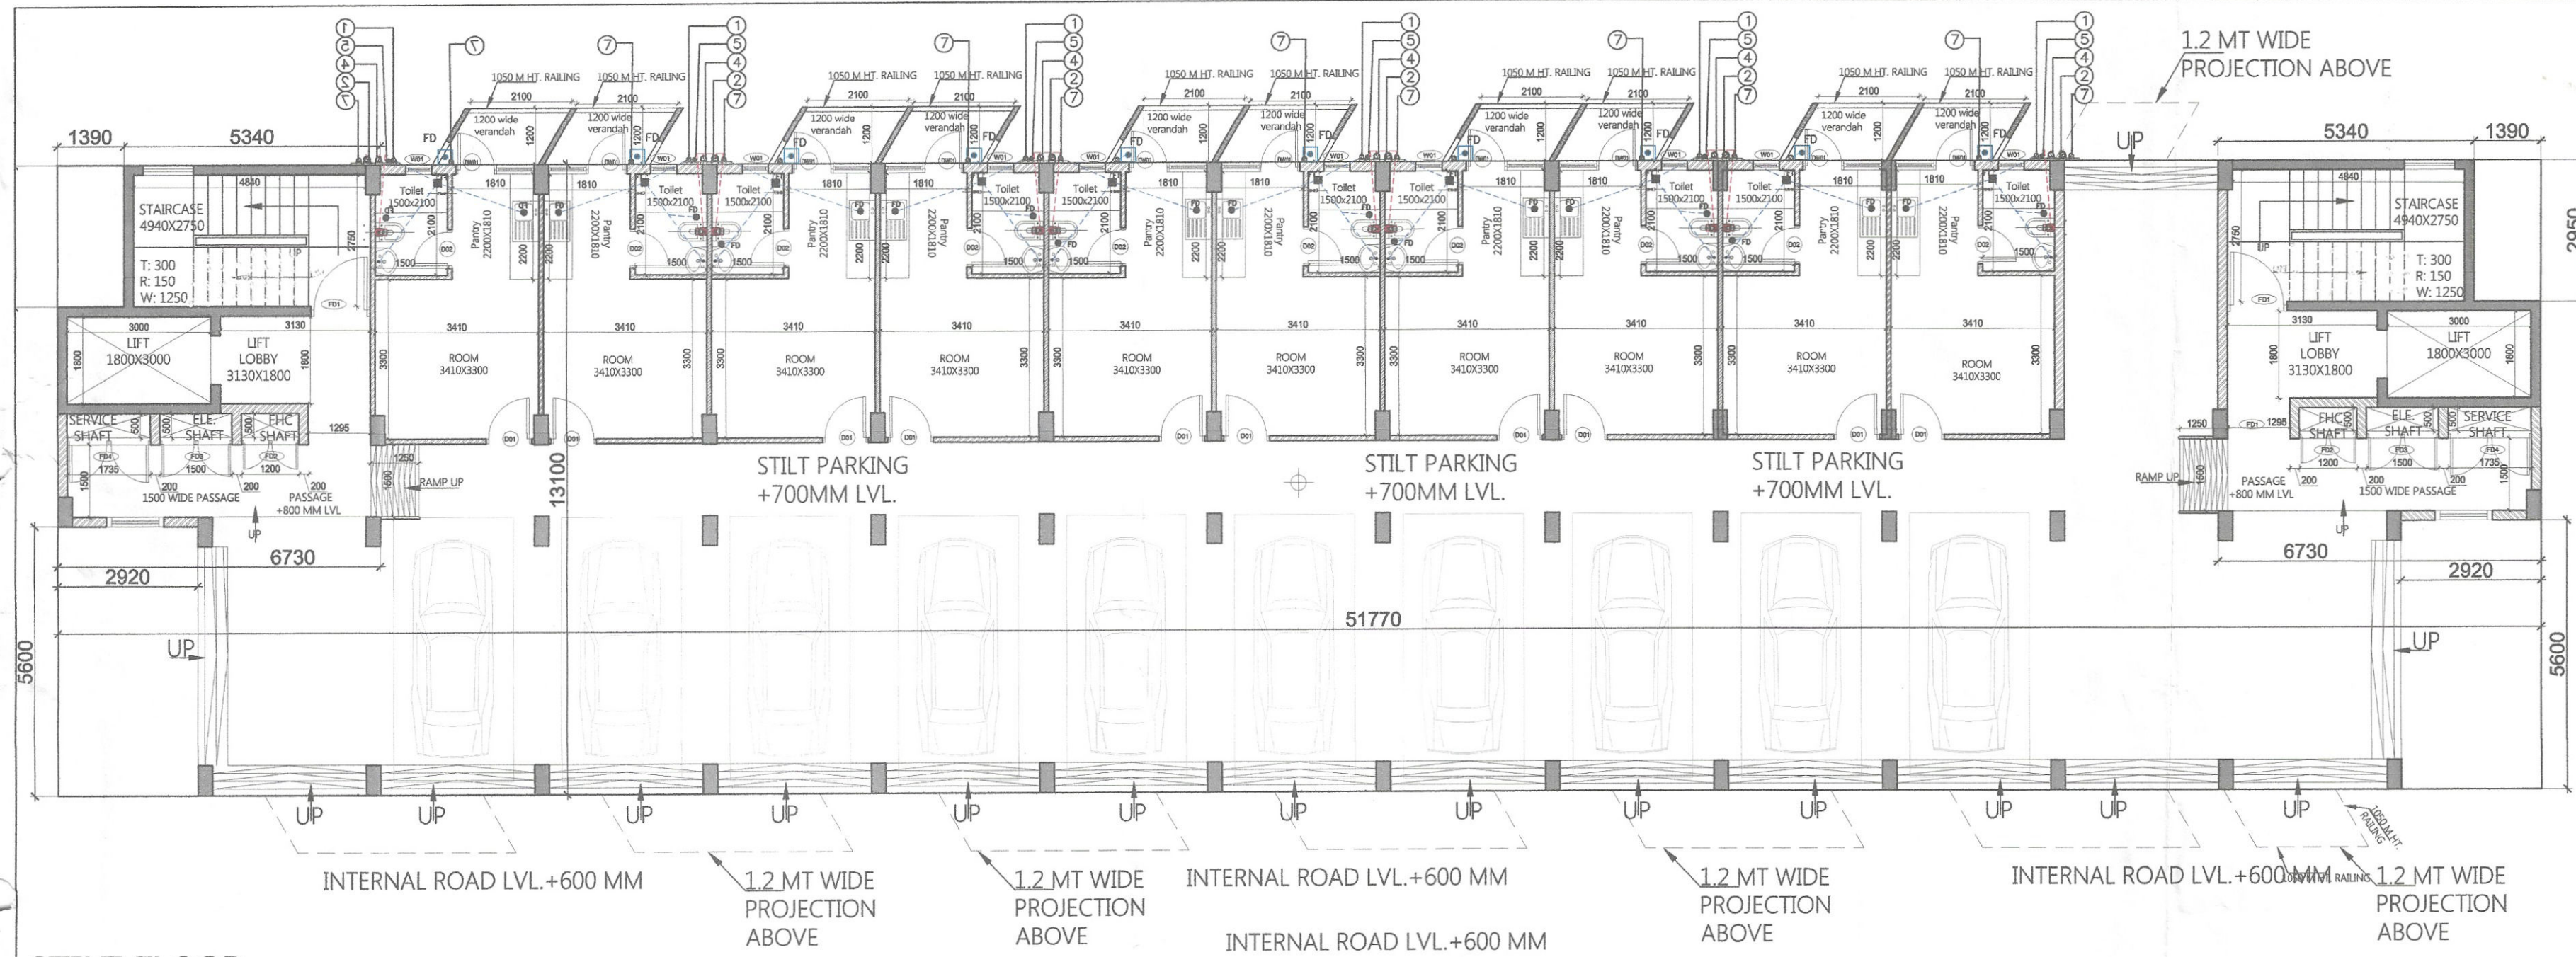

STILT FLOOR PLAN
SCALE @ 1: 110

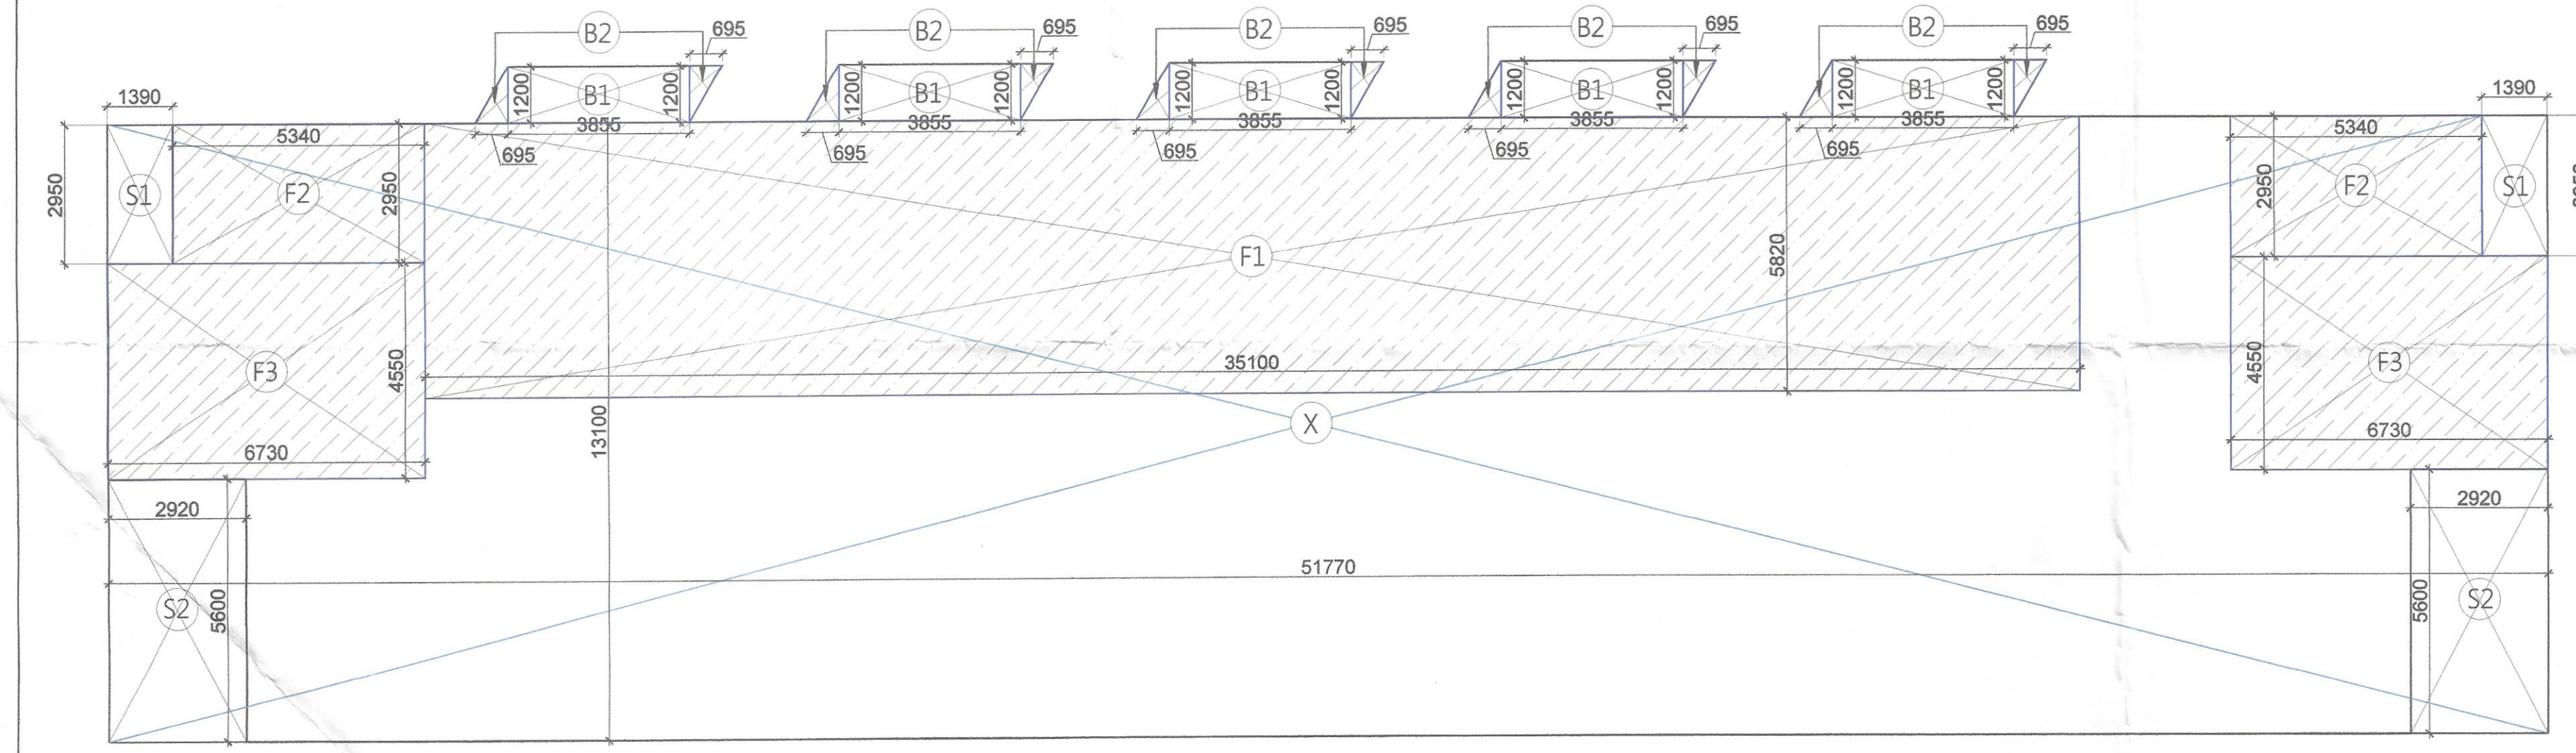



STILT FLOOR AREA DIAGRAM
SCALE @ 1: 110

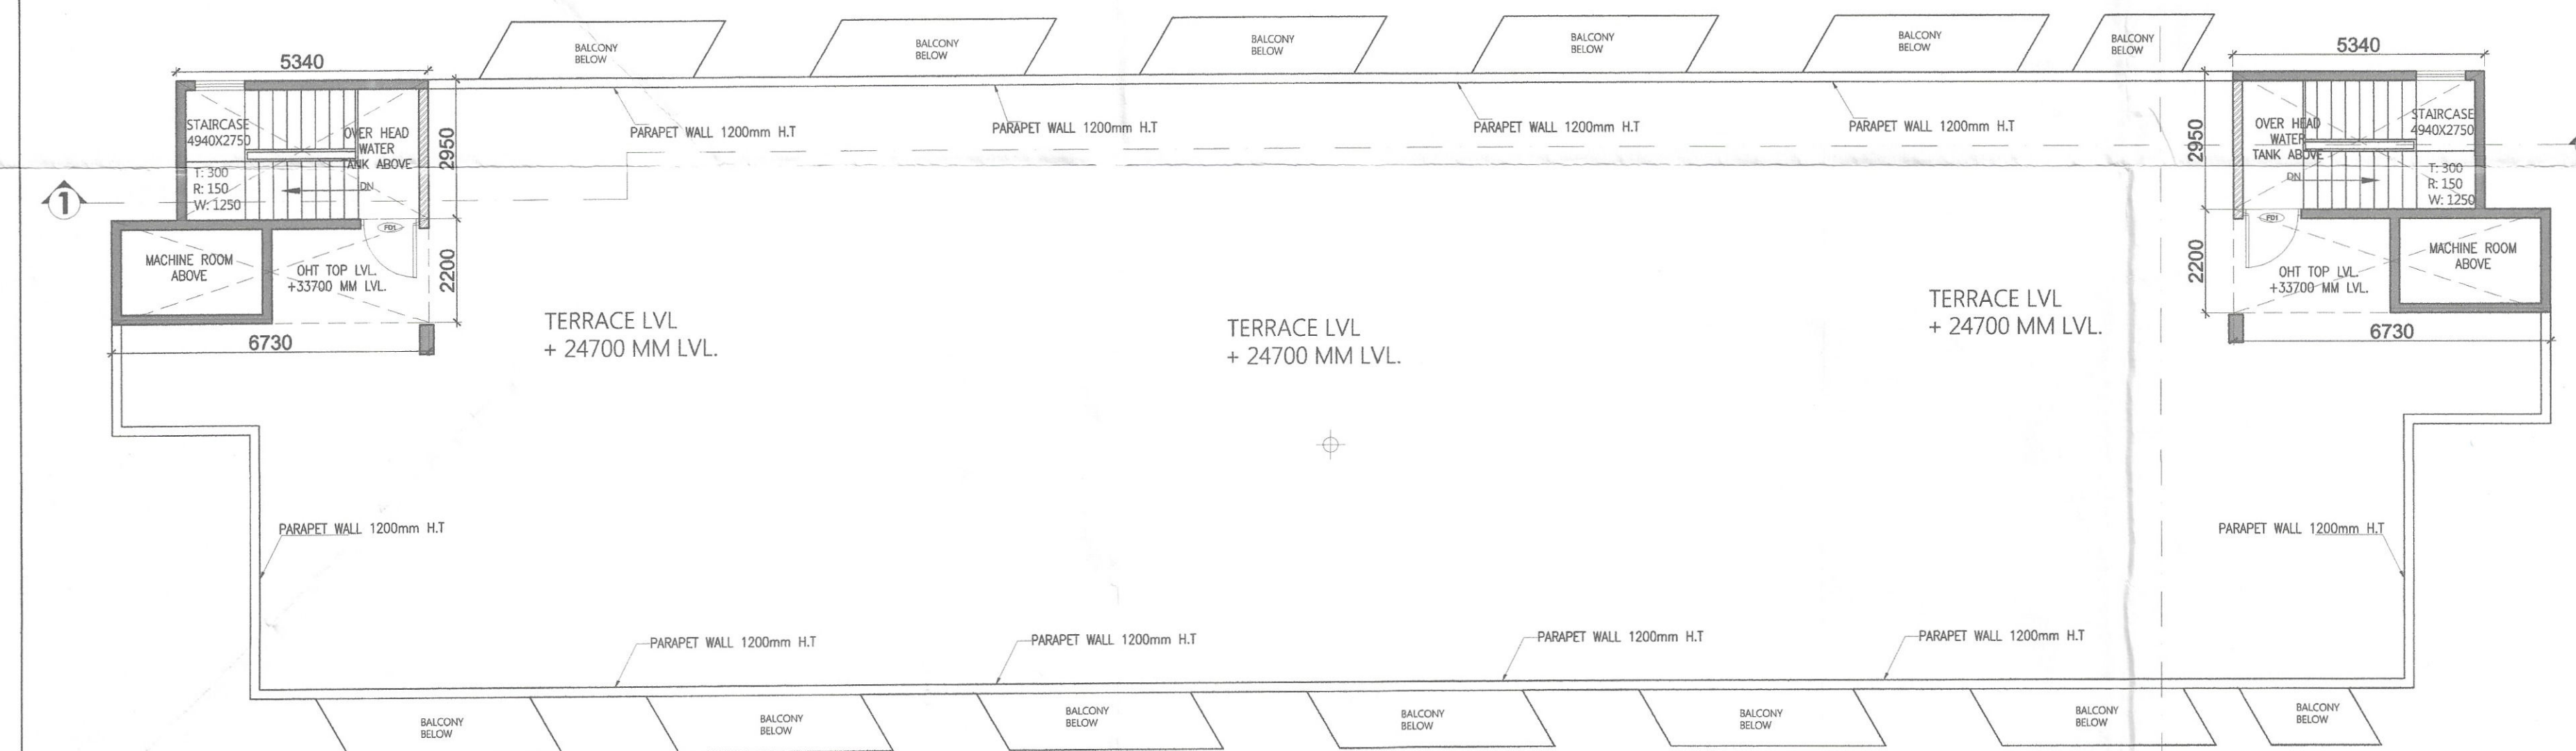

TERRACE PLAN
SCALE @ 1: 110

Checked and found ok for Public Health
(Internal) Service only subject to comments in
in forwarding letter No. 252394.Du. 24/11/23


Superintending Engineer (M)
for Chief Engineer-I
HSVP, Panchkula

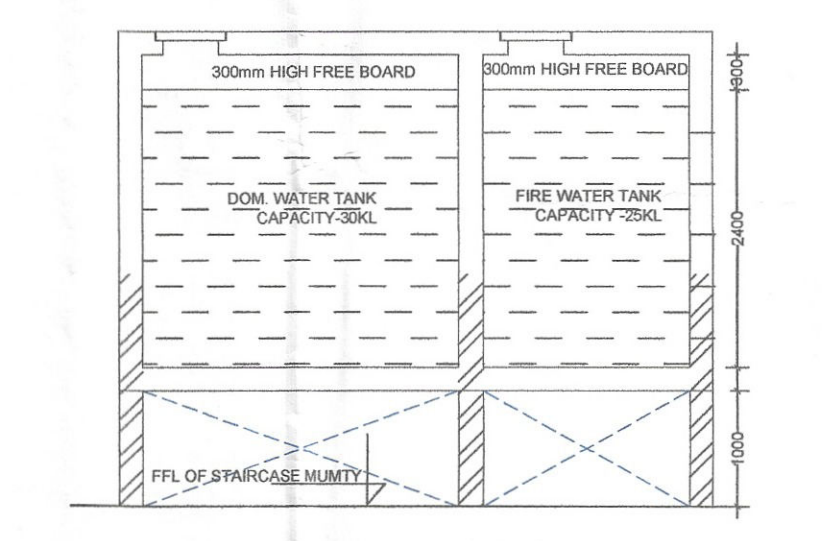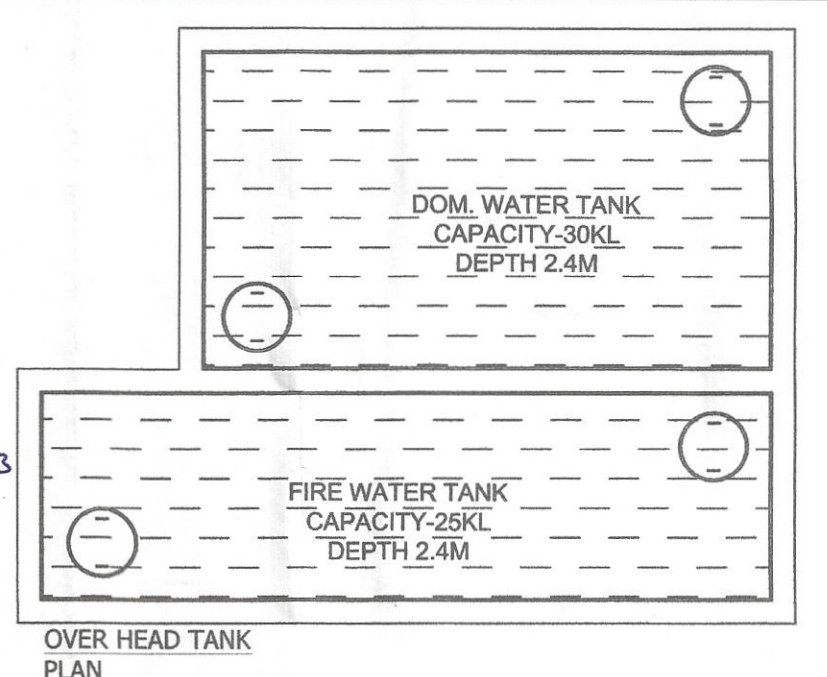

EWS BLOCK STILT FLOOR AREA CALCULATION						
TYPE	QUANTITY	SHAPE	FORMULA	DETAIL		CALCULATION EACH AREA IN SQ.M
OUTLINE AREA						
Addition						
X	1	RECTANGLE	L x B	51.770	13.100	678.187
TOTAL AREA A1 :-						678.187
Substraction						
S1	2	RECTANGLE	L x B	1.390	2.950	8.201
S2	2	RECTANGLE	L x B	2.920	5.600	32.704
TOTAL AREA A2 :- (ADDITION S1 TO S3)						24.503
TOTAL OUTLINE AREA (A3) = A1-A2						653.684
FAR AREA						
Addition						
F1	1	RECTANGLE	L x B	35.100	5.820	204.282
F2	2	RECTANGLE	L x B	5.340	2.950	31.506
F3	2	RECTANGLE	L x B	6.730	4.550	61.243
FAR AREA SUB TOTAL (Y1)						297.031
NON FAR AREA						
Addition						
B1	5	RECTANGLE	L x B	3.855	1.200	23.130
B2	10	TRIANGLE	1/2 x B x H	0.695	1.200	4.170
NON FAR AREA SUB TOTAL (A4)						27.300
TOTAL BUILTUP AREA (X1) =						680.984
TOTAL OUTLINE AREA A3 +NON FAR AREA Y1						

EWS BLOCK TERRACE MUMTY FLOOR AREA CALCULATION						
TYPE	QUANTITY	SHAPE	FORMULA	DETAIL		CALCULATION EACH AREA IN SQ.M
NON FAR AREA						
Addition						
1	2	RECTANGLE	L x B	6.730	2.200	29.612
2	2	RECTANGLE	L x B	5.340	2.950	31.506
NON AREA SUB TOTAL (A1)						61.118
BUILTUP AREA X3						61.118
GRAND TOTAL FAR AREA = Y1 + (Y2 X 8)						5040.019
TOTAL BUILTUP AREA = X1 + X3 + (X2 X 8)						6239.164

DDT (HQ)
Member
BPAC

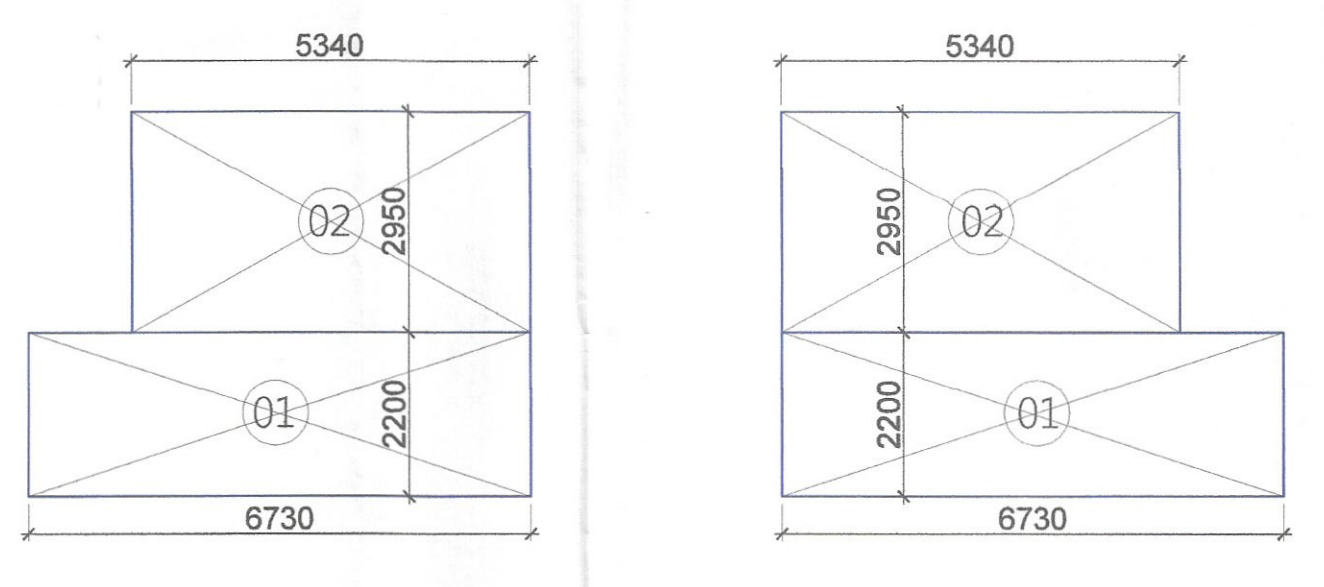

S.T.P (HQ) S.T.P (G) S.T.P (Hr.)
Member Secretary Member Chairman
B.P.A.C. B.P.A.C. B.P.A.C.
Consultant Architect
DTP (HQ) AD PA AP

SANCTIONED
TO BE READ WITH THIS OFFICE
MEMO NO.:
DATED :

SYMBOL	DESCRIPTION	(Dinesh Kumar) PA(HQ)
1	110 OD SOIL AND VENT PIPE	
2	110 OD WASTE AND VENT PIPE	
3	75ø ANTISYPHONAGE PIPE	
4	DOMESTIC WATER SUPPLY DN. TAKE PIPE	
5	FLUSHING WATER SUPPLY DN. TAKE PIPE	
6	110 OD uPVC TERRACE RAIN WATER PIPE	
7	75ø uPVC RAIN WATER PIPE (BALCONY)	
8	DOMESTIC WATER SUPPLY RISER	
9	FLUSHING WATER SUPPLY RISER	
FD	FLOOR DRAIN	
FT	FLOOR TRAP	
LEDGE WALL		
CUTOUT IN FLOOR		

SCHEDULE OF OPENING						
S.NO.	TYPE	SIZE	S.L.	L.L.		
1	FD	1200 X 2100	0	2100		
2	FD1	1000 X 2100	0	2100		
3	D1	1000 X 2100	0	2100		
4	D2	750 X 2100	0	2100		
5	FG	1500 X 1350	750	2100		
6	W	1200 X 1050	1050	2100		
7	W1	600 X 1050	1050	2100		

DESIGN FORUM INTERNATIONAL
ARCHITECTURE • URBAN DESIGN • TOWN PLANNING

PROJECT NAME & ADDRESS
PROPOSED GROUP HOUSING DEVELOPMENT AT
VILLAGE GADAULI KALAN, SECTOR 37 D GURUGRAM
BEING DEVELOPED BY SIGNATURE GLOBAL
BUSINESS PARK PVT. LTD. AT SECTOR - 37 D, AREA -
16.65625 ACRE. LICENCE NO. -230 OF 2023 DATED
02/ 11/ 2023

CLIENT NAME & ADDRESS
SIGNATURE GLOBAL BUSINESS PARK PVT. LTD.
114, SECTOR-44, GURUGRAM HARYANA- 122002

ARCHITECT'S SIGN & STAMP
MKS
MANISH KUMAR
CA/2008/42027

CLIENT'S SIGN & STAMP
Signature Global Business Park Pvt. Ltd.

DRAWING TITLE
STILT FLOOR & TERRACE
PLAN EWS BLOCK

SCALE
NTS.
DATE
18-11-2023

DRAWING NO.
001

NORTH
N