




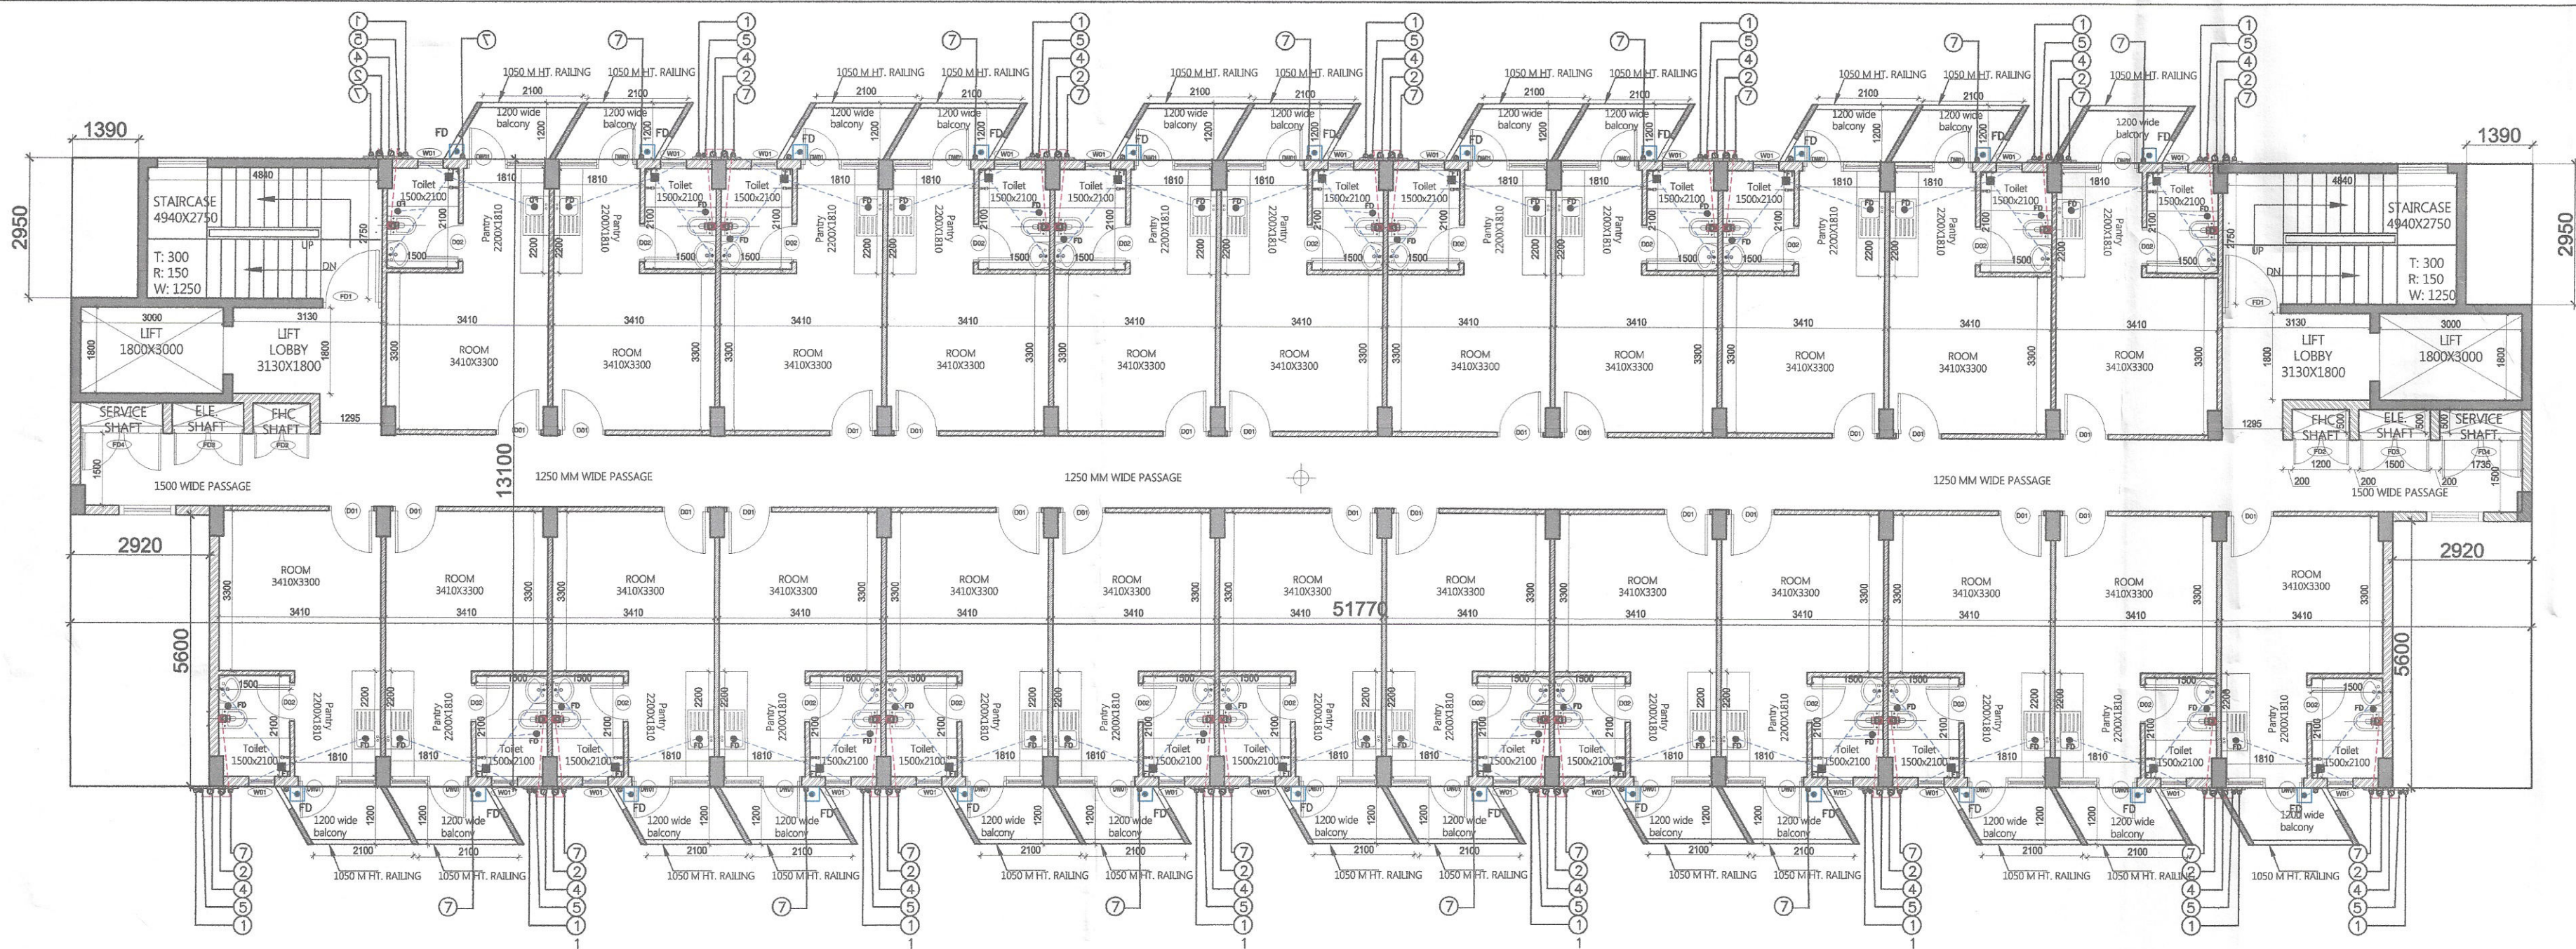

TYPICAL FLOOR PLAN
SCALE @ 1: 100 (1st to 7th)

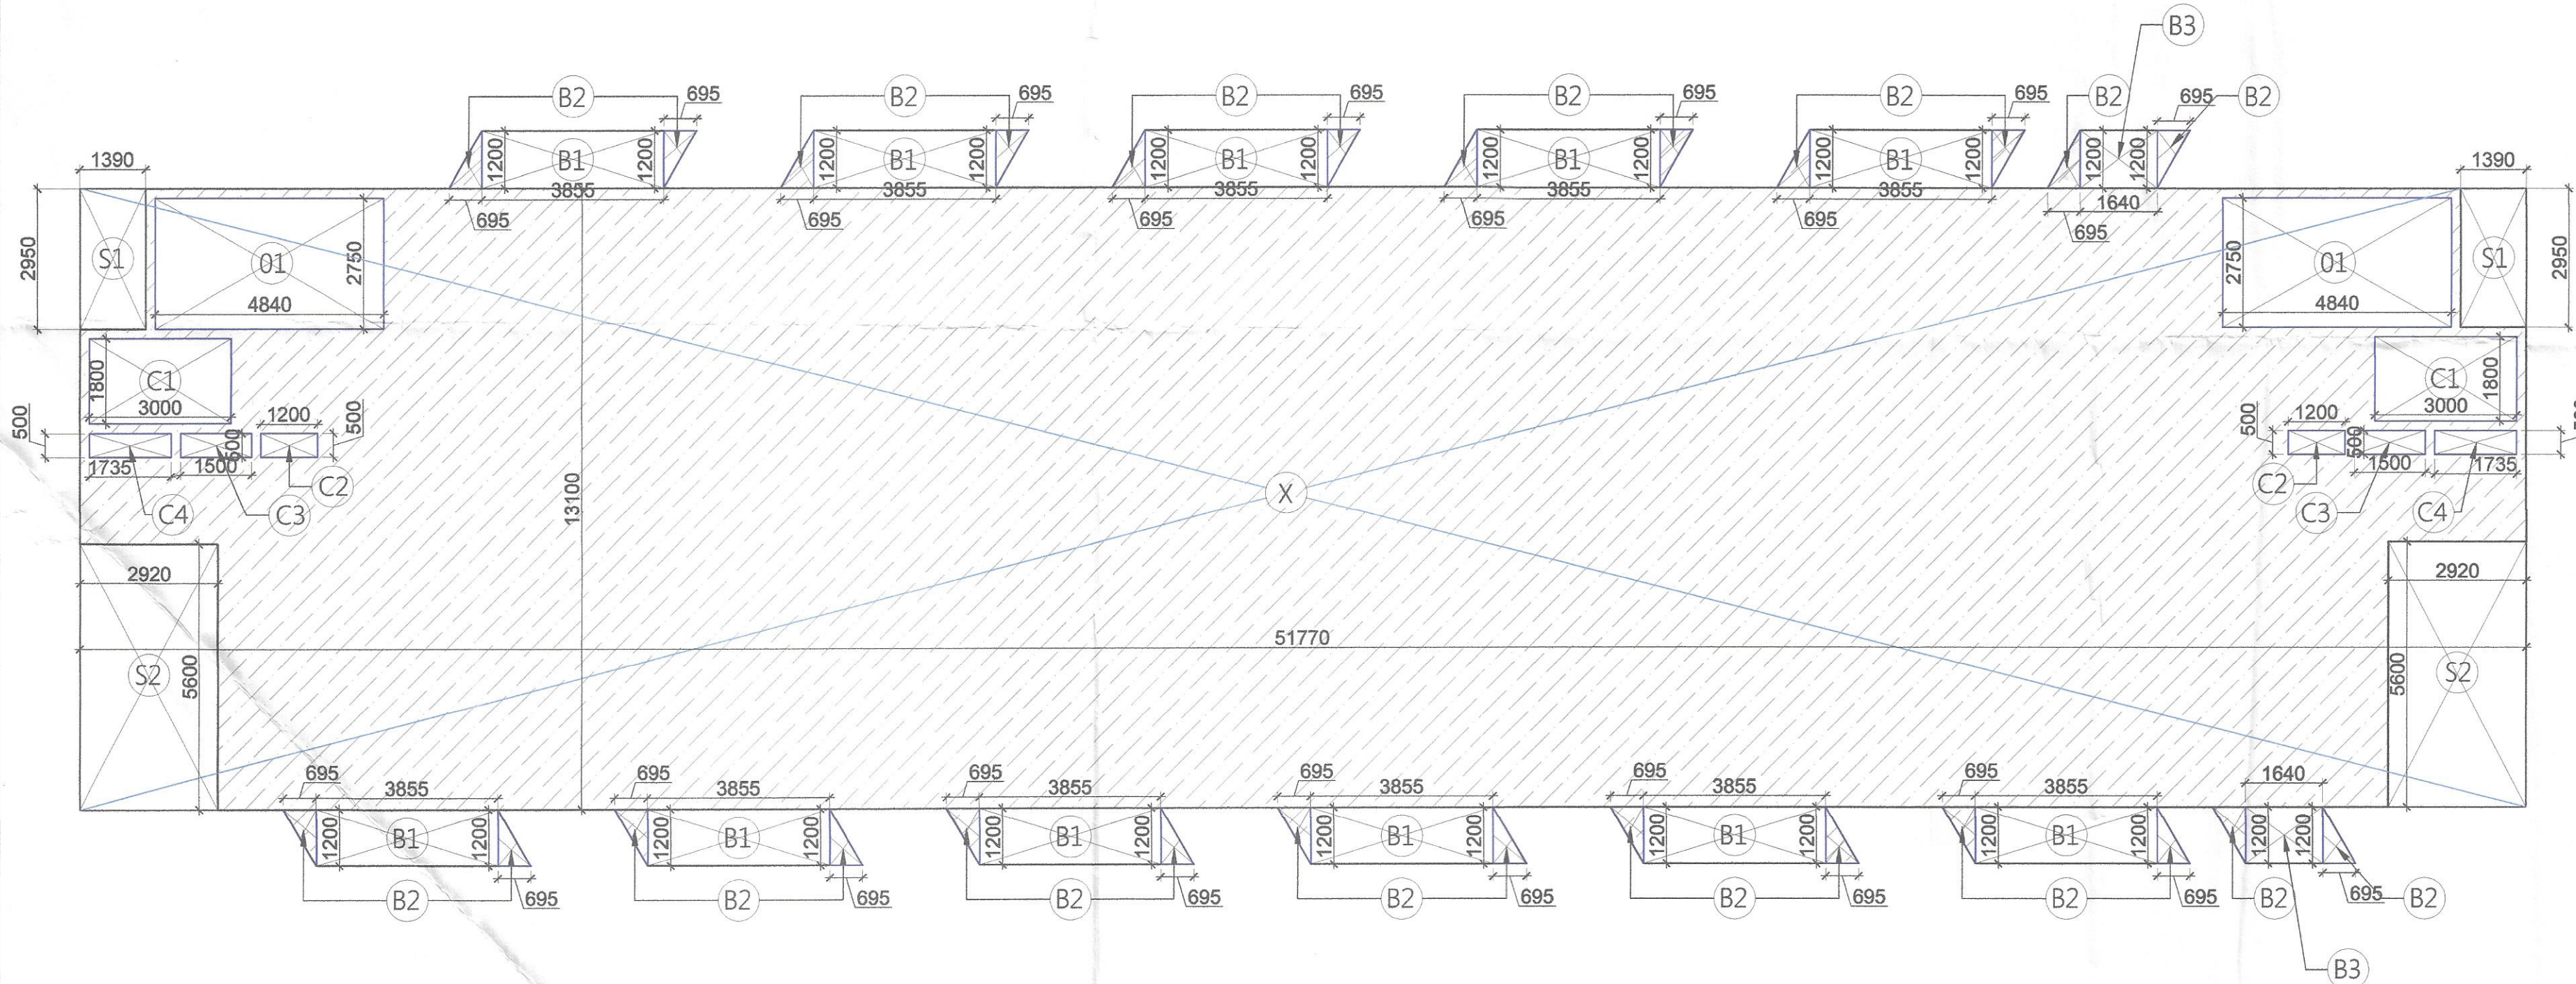

TYPICAL FLOOR AREA DIAGRAM
SCALE @ 1: 110

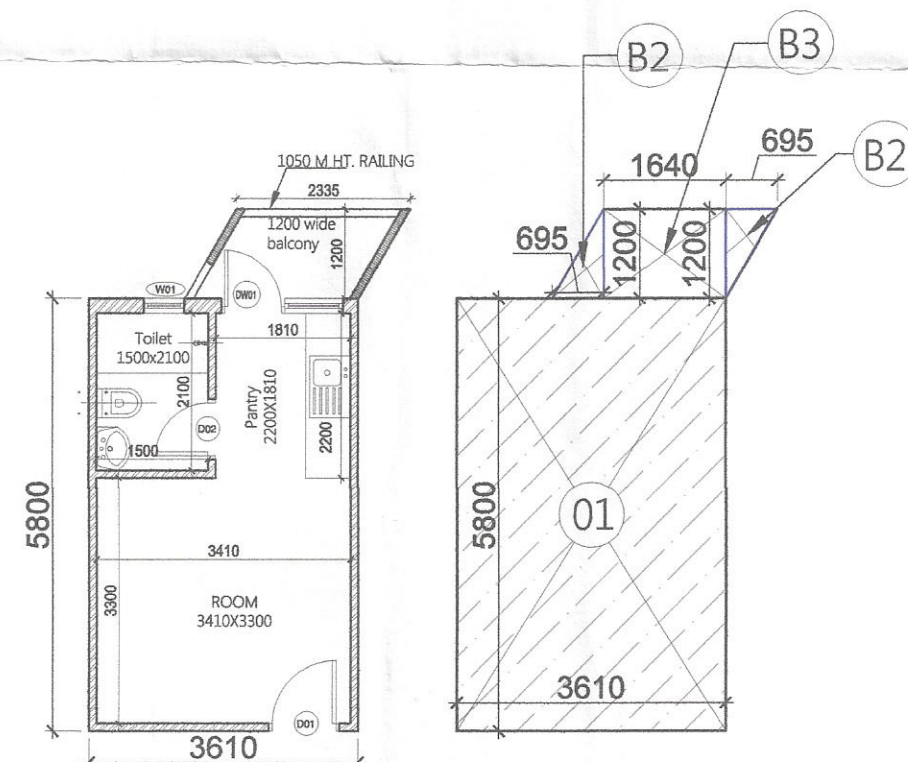

SINGLE UNIT AREA CALCULATION
SCALE @ 1: 100

SCHEDULE OF OPENING						
S.NO.	TYPE	SIZE		S.L.	L.L.	
1	FD	1200	X	2100	0	2100
2	FD1	1000	X	2100	0	2100
3	D1	1000	X	2100	0	2100
4	D2	750	X	2100	0	2100
5	FG	1500	X	1350	750	2100
6	W	1200	X	1050	1050	2100
7	W1	600	X	1050	1050	2100

Checked and found ok for Public Health
(Internal) Service only subject to comments in
in forwarding letter No. 352394.DV.24/11/23

Superintending Engineer (HQ)
for Chief Engineer-I
HSPV, Panchkula

TO BE READ WITH THE
MEMO NO.:

EWS BLOCK TYPICAL FLOOR AREA CALCULATION						
TYPE	QUANTITY	SHAPE	FORMULA	DETAIL		CALCULATION EACH AREA IN SQ.M
OUTLINE AREA						
Addition						
X	1	RECTANGLE	L x B	51.770	13.100	678.187
TOTAL AREA A1 :-						678.187
Substraction						
S1	2	RECTANGLE	L x B	1.390	2.950	8.201
S2	2	RECTANGLE	L x B	2.920	5.600	32.704
TOTAL AREA A2 :- (ADDITION S1 TO S3)						40.905
TOTAL OUTLINE AREA (A3) = A1-A2						637.282
NON FAR AREA						
Addition						
1	2	RECTANGLE	L x B	4.840	2.750	26.620
NON FAR AREA SUB TOTAL (A4)						26.620
BALCONY AREA						
Addition						
B1	11	RECTANGLE	L x B	3.855	1.200	50.886
B2	26	TRIANGLE	1/2 x B x H	0.695	1.200	10.842
B3	2	RECTANGLE	L x B	1.640	1.200	3.936
BALCONY AREA SUB TOTAL (A5)						65.664
CUTOUT AREA						
Addition						
C1	2	RECTANGLE	L x B	3.000	1.800	10.800
C2	2	RECTANGLE	L x B	1.735	0.500	1.735
C3	2	RECTANGLE	L x B	1.500	0.500	1.500
C4	2	RECTANGLE	L x B	1.200	0.500	1.200
CUTOUT AREA SUB TOTAL (A6)						15.235
TOTAL FAR AREA (Y2) =						595.427
TOTAL OUTLINE AREA A3 - NON FAR AREA A4 - CUTOUT AREA A6						
TOTAL BUILTUP AREA (X2) =						687.711
TOTAL OUTLINE AREA A3 + BALCONY AREA A5 - CUTOUT AREA A6						
GROUND COVERAGE Z : A3 + A5						702.946

DTP (HQ) S.T.P (HQ) S.T.P (G) C.T.P (H)
Member Secretary Member Chairman
B.P.A.C. B.P.A.C. B.P.A.C.

Consultant Architect

DTP (HQ)

(Dinesh Kumar PA(HQ))

SYMBOL	DESCRIPTION
1	110 OD SOIL AND VENT PIPE
2	110 OD WASTE AND VENT PIPE
3	75ø ANTISYPHONAGE PIPE
4	DOMESTIC WATER SUPPLY DN. TAKE PIPE
5	FLUSHING WATER SUPPLY DN. TAKE PIPE
6	110 OD uPVC TERRACE RAIN WATER PIPE
7	75ø uPVC RAIN WATER PIPE (BALCONY)
8	DOMESTIC WATER SUPPLY RISER
9	FLUSHING WATER SUPPLY RISER
FD	FLOOR DRAIN
FT	FLOOR TRAP
LE	LEDGE WALL
SI	CUTOUT IN FLOOR

DESIGN FORUM
INTERNATIONAL
• ARCHITECTURE • URBAN DESIGN • TOWN PLANNING •

PROJECT NAME & ADDRESS
PROPOSED GROUP HOUSING DEVELOPMENT AT
VILLAGE GADAUJI KALAN, SECTOR 37 D GURUGRAM
BEING DEVELOPED BY SIGNATURE GLOBAL
BUSSINESS PARK PVT. LTD. AT SECTOR - 37 D, AREA -
16.65625 ACRE. LICENCE NO. -230 OF 2023 DATED
02/11/2023

CLIENT NAME & ADDRESS
SIGNATURE GLOBAL BUSSINESS PARK PVT. LTD.
114, SECTOR-44, GURUGRAM HARYANA- 122002

ARCHITECT'S SIGN & STAMP CLIENT'S SIGN & STAMP

Signature of Architect

Signature of Client

DRAWING TITLE
TYPICAL FLOOR (1ST TO 8TH)
PLAN EWS BLOCK

SCALE DRAWING NO. NORTH

NTS. 002

DATE 18-11-2023