



**SANCTIONED
TO BE READ WITH THIS OFFICE
MEMO NO.:
DATED:**

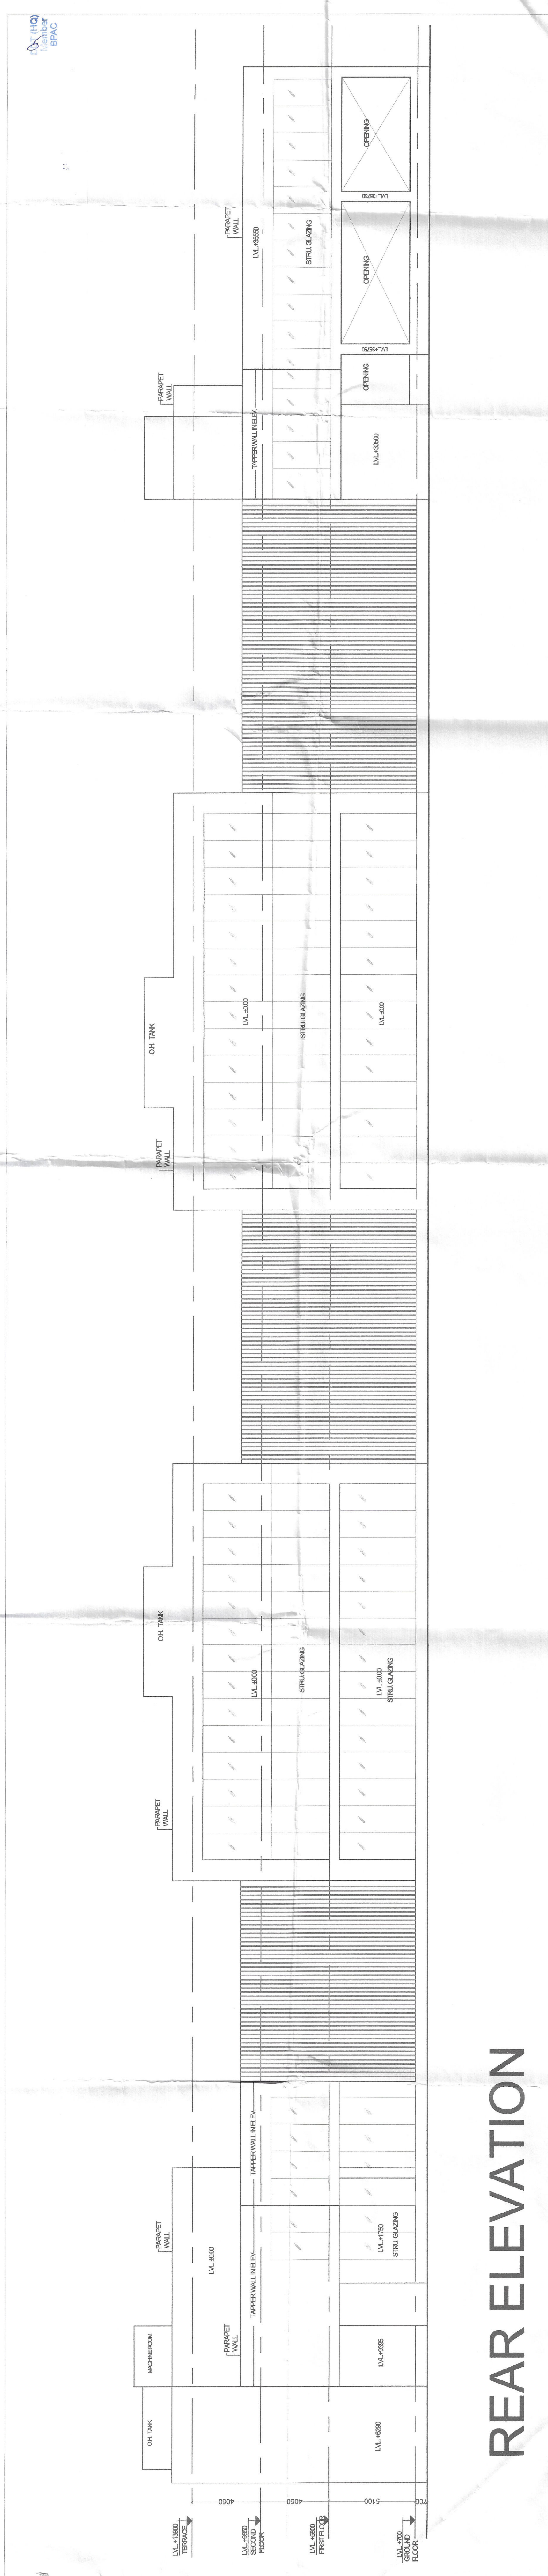

REAR ELEVATION

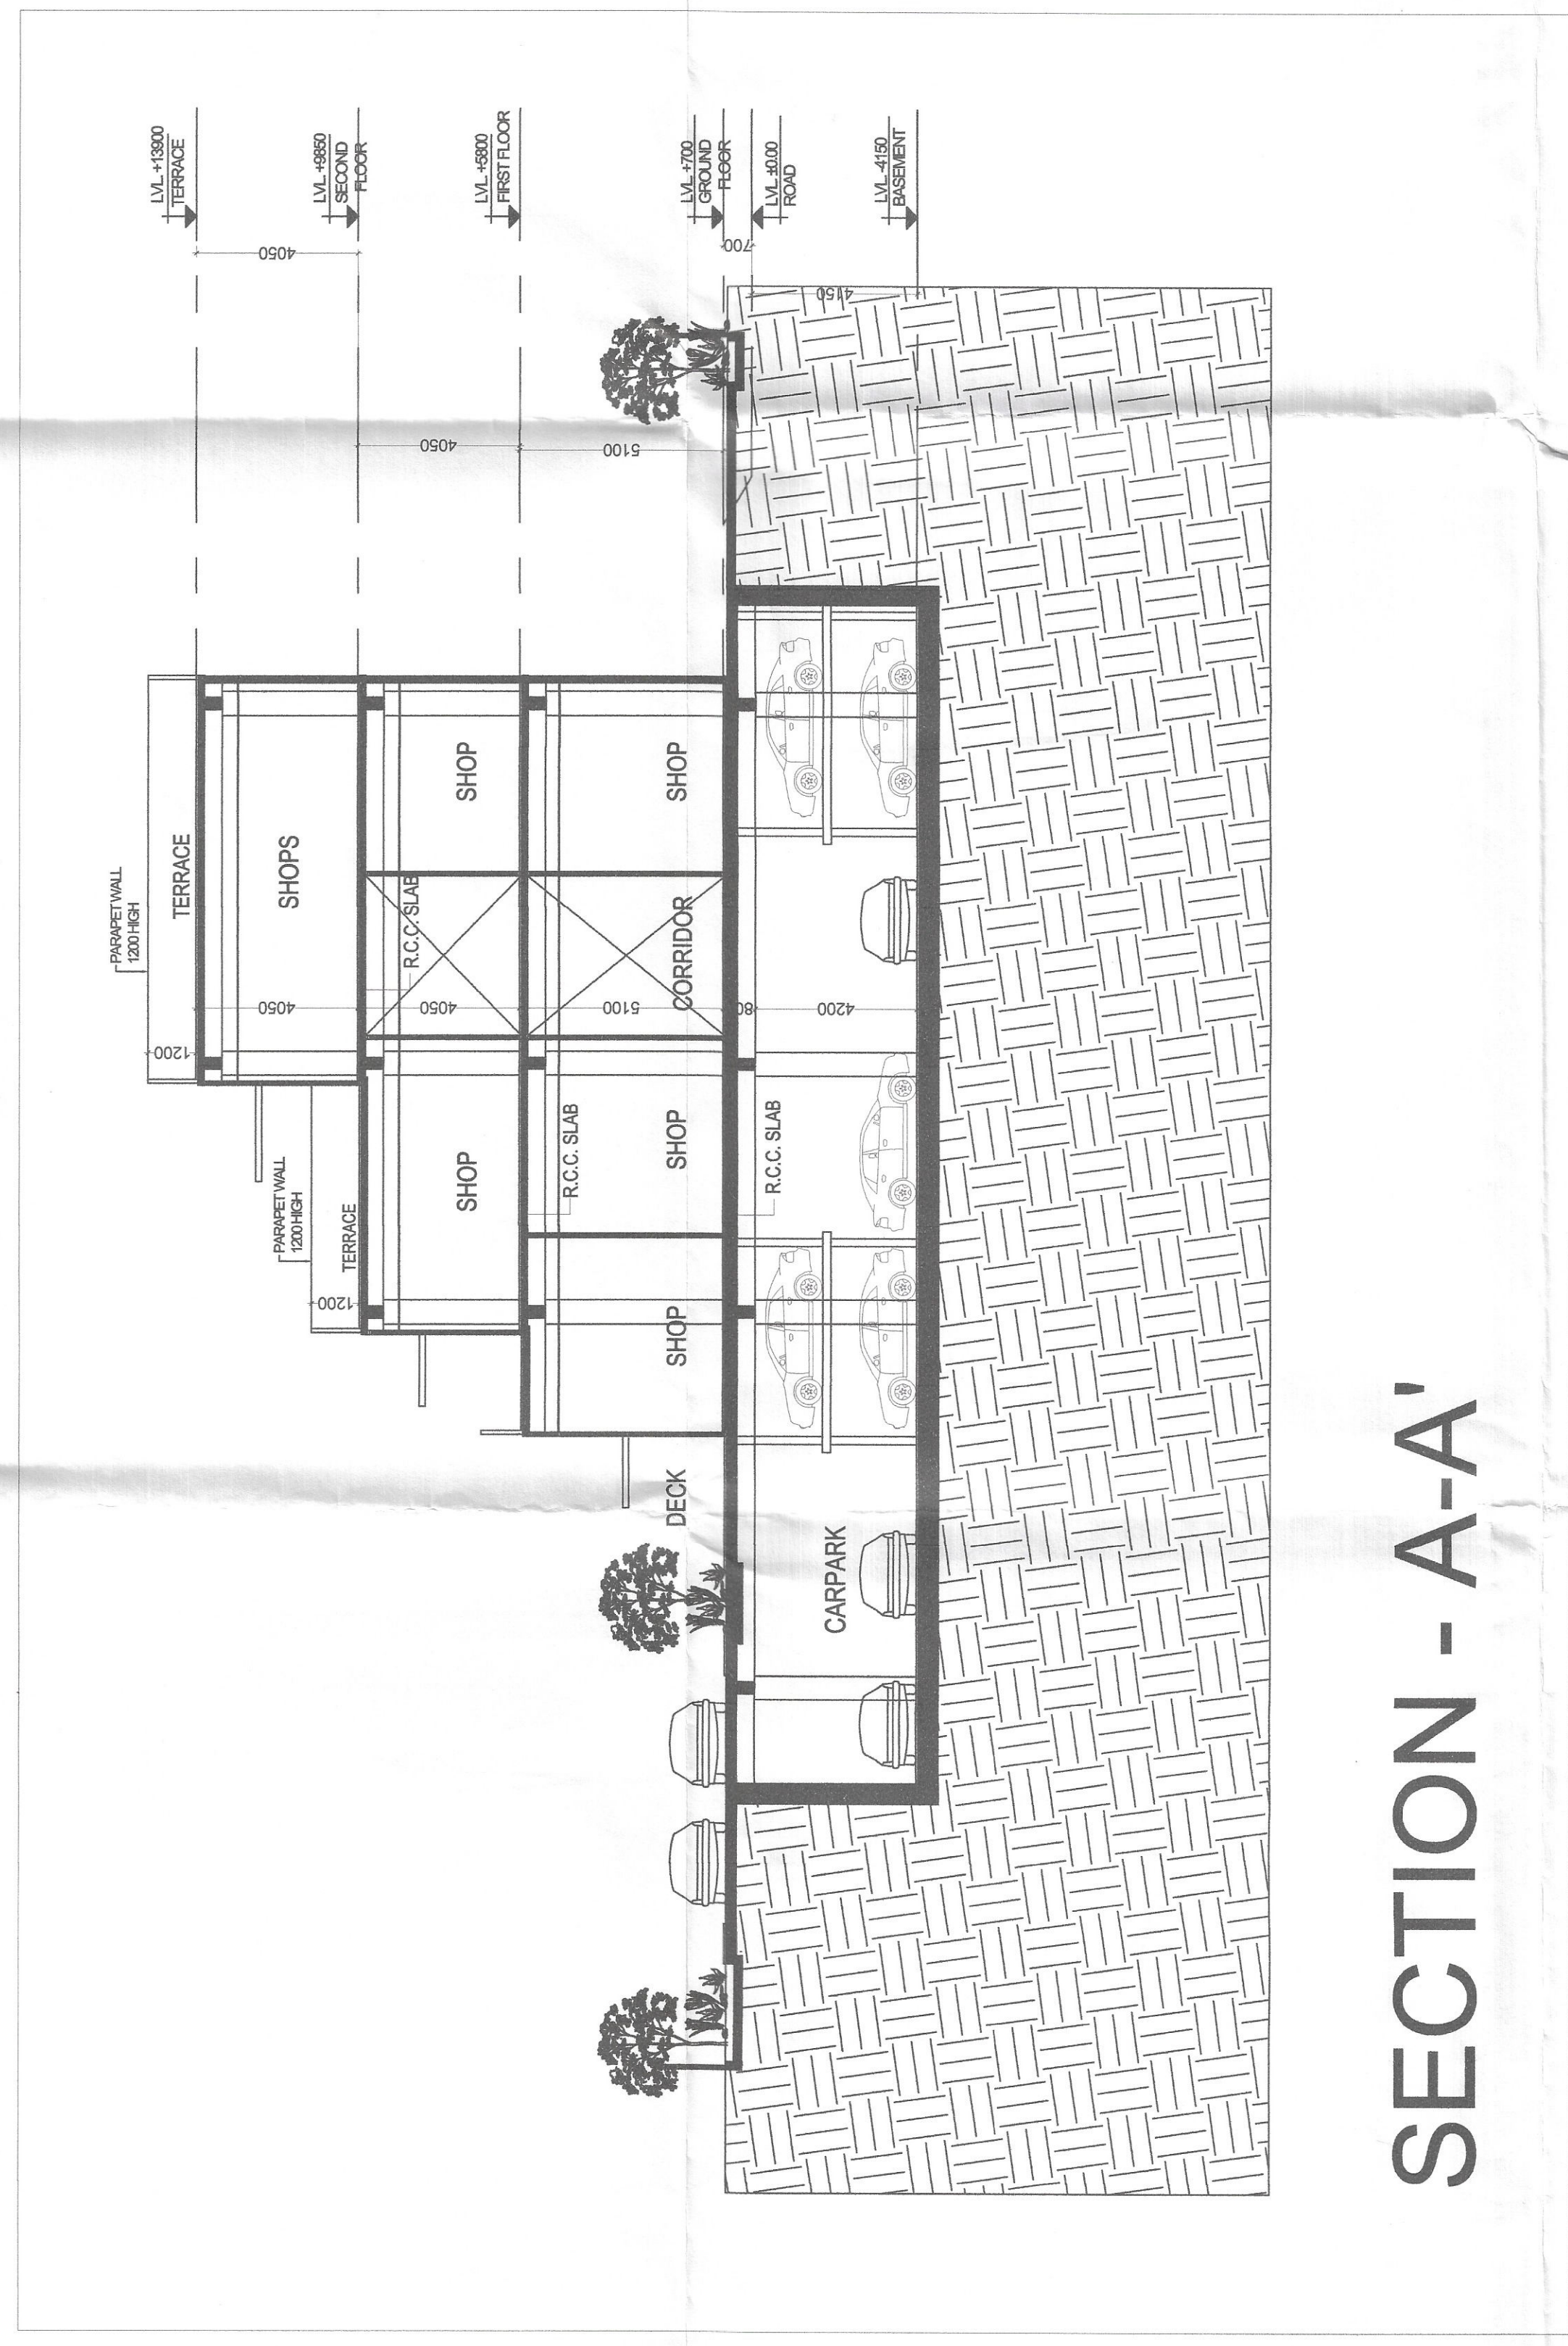

SECTION - A-A'

 DESIGN FORUM ARCHITECTS & INTERIORS K-47, KALASHTHOLLY NAGAR, CHENNAI 600 088 PHONE: 011 - 45555600 FAX: 45555601	PROJECT NAME & ADDRESS		DRAWING NO.		DATE
	PROPOSED GROUP HOUSING DEVELOPMENT AT VILLAGE GADAUJI KALAN, SECTOR 37 D GURUGRAM BEING DEVELOPED BY SIGNATURE GLOBAL BUSSINESS PARK PVT. LTD. AT SECTOR - 37 D, AREA - 16.65625 ACRES. LICENCE NO. - 230 OF 2023 DATED 02.11.2023		DRAWING TITLE ELEVATION & SECTION		30-12-2023
CLIENT NAME & ADDRESS		SIGNATURE GLOBAL BUSSINESS PARK PVT. LTD.		SCALE NTS DATE	
114, SECTOR-44, GURUGRAM HARYANA - 122002		CLIENT'S SIGN & STAMP		DRAWING NO. 10871 DATE 30-12-2023	
 MANISH KUMAR CHARTERED ARCHT...				