



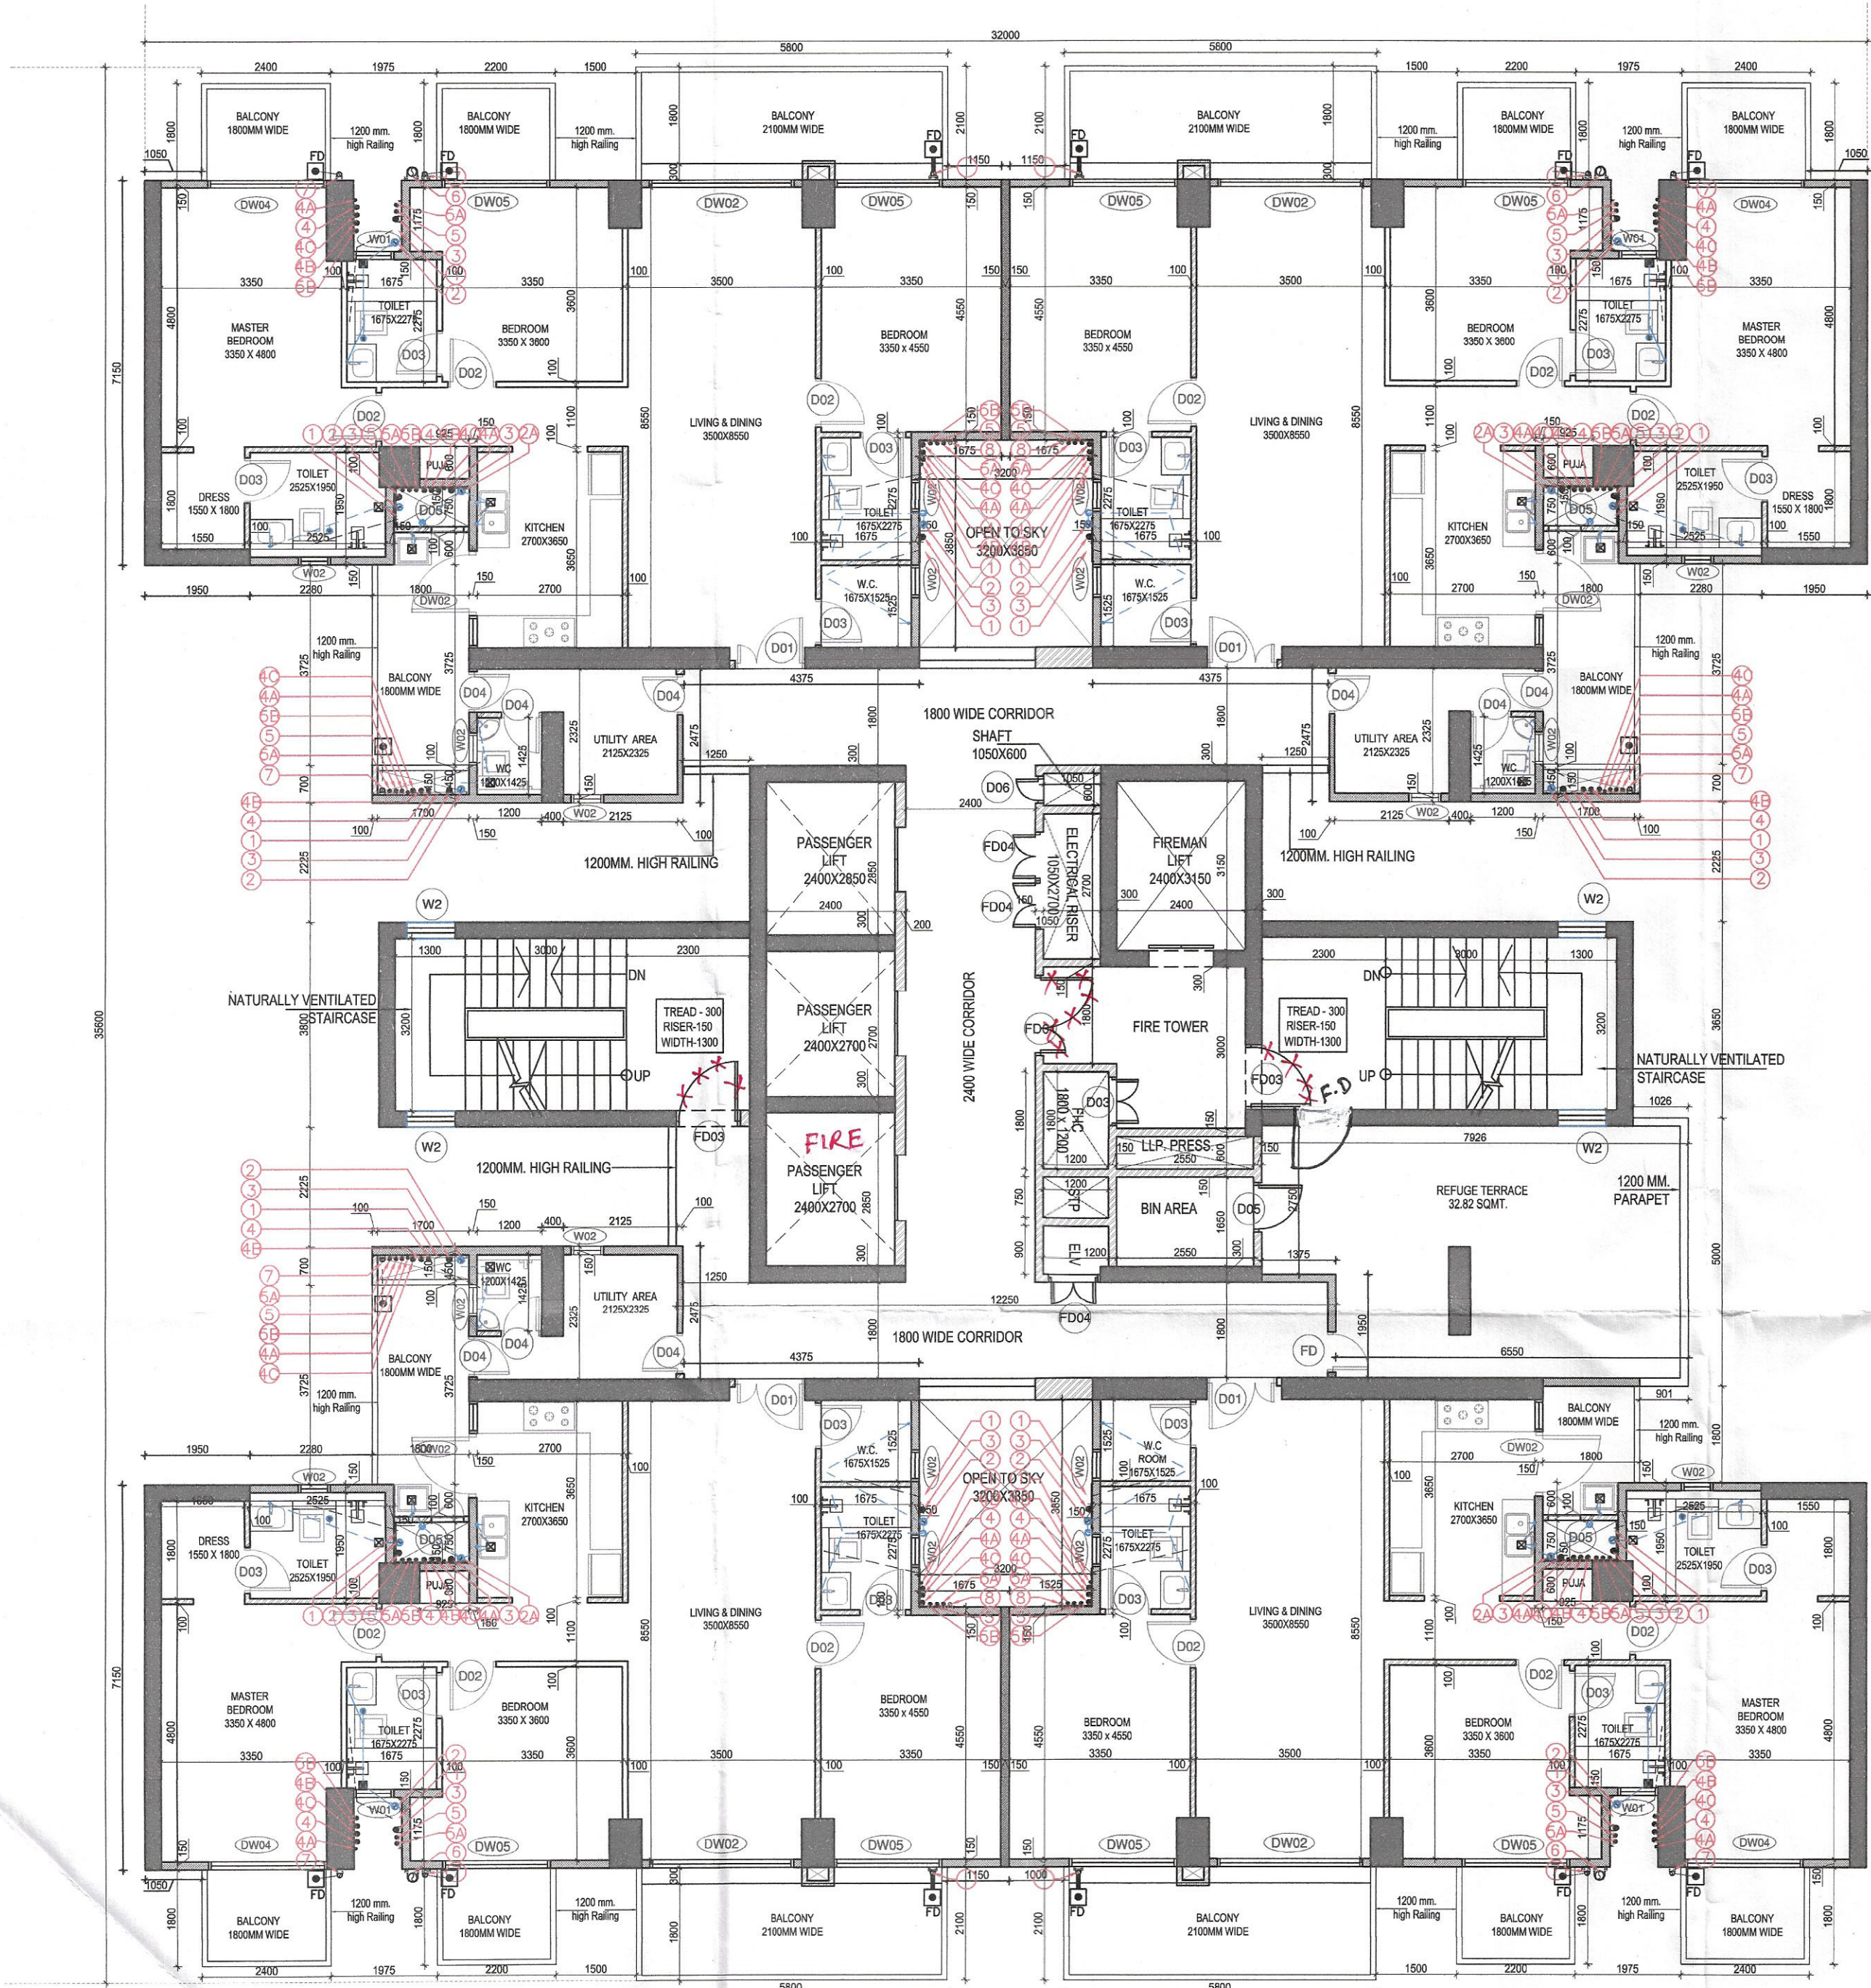

DOOR - WINDOW SCHEDULE- TOWER					
INTERNAL DOORS					
DOOR TAG	LEVEL (FROM FFL.)				FIRE RATED (HRS.)
	WIDTH	HEIGHT	CILL	LINTEL	
D01	1300	2100	±00	2100	1 HRS
D02	1000	2100	±00	2100	
D03	900	2100	±00	2100	2 HRS
D04	800	2100	±00	2100	
D05	750	2100	±00	2100	
D06	500	2100	±00	2100	
FD01	1800	2100	±00	2100	2 HRS
FD02	1500	2100	100	2100	2 HRS
FD03	1200	2100	100	2100	2 HRS
FD04	900	2100	±00	2100	2 HRS
EXTERNAL DOORS					
DW01	5000	2350	100	2450	
DW03	2250	2350	100	2450	
DW04	2200	2350	±00	2450	
DW05	2000	2350	±00	2450	
WINDOWS					
W0	750	1300	1200	2450	
W01	600	1300	1200	2450	
W02	600	1350	150	1500	
W03	1950	1300	100	2450	

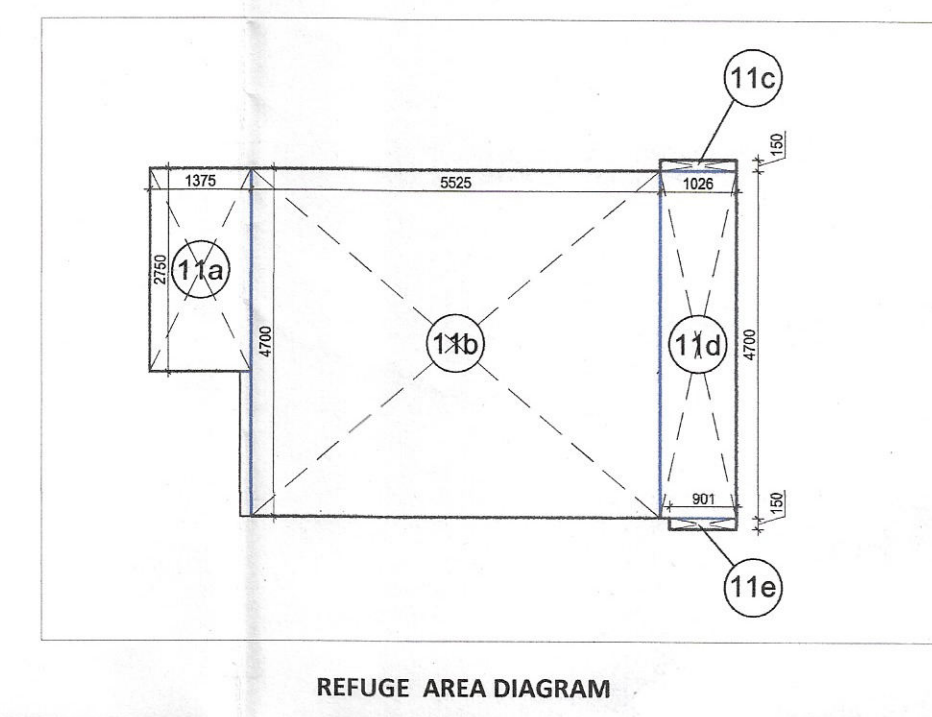

REFUGE AREA DIAGRAM

- 1 TOWER-01 REFUGE FLOOR PLAN (15TH & 24TH)
Scale: 1:100
- 2 TOWER-04 REFUGE FLOOR PLAN (REFUGE 15TH & 24TH & 33RD)
Scale: 1:100

WALL LEGEND

R.C.C LOAD BEARING WALL / COLUMN

R.C.C NON LOAD BEARING WALL

BLOCK WALL

XXX

REMOVED

Refuge area Calculation FOR TOWER 1 & 4			
S. No	Floor	Area in Sq. mt./ NOS.	
1	GROSS area of 1 Floor	660.85	Sq. mtr.
2	GROSS area of 2 Floors (660.85 x 2)	1321.71	Sq. mtr.
3	Total GROSS area	1321.71	Sq. mtr.
4	Total Occupancy (1 person every 12.5 sq. m as per NBC 2016)	105.74	Nos.
5	Refuge area required Per Personas per NBC 2016 (105.74 x 0.3)	31.72	Sq. mtr.
6	Wheel Chair Space (0.9 sq. mtr. as per NBC 2016) 31.72+0.90)	32.62	Sq. mtr.
7	Total Refuge area Required	32.62	Sq. mtr.
8	Total Refuge area Proposed	33	Sq. mtr.

Sign & Stamp

DTP (HQ)

STP(HQ)
Member Secretary
BPAC

STP(HQ)
Member
BPAC

STP(HQ)
Member
BPAC

Consultant
Architect

DTP (HQ)

Checked and found ok for Public Health
(Internal) Service only subject to comments in
in forwarding letter No. 252394...DW.24/11/23

Superintendent Engineer (HQ)
for Chief Engineer-I
HSVP, Panchkula

(Dinesh Kumar)
PA(HQ)

SANCTIONED
TO BE READ WITH THIS OFFICE
MEMO NO.:
DATED :

DDP (HQ)
Member
BPAC

DESIGN FORUM
INTERNATIONAL
ARCHITECTURE • URBAN DESIGN • TOWN PLANNING

K-47, KAILASH COLONY NEW DELHI-48
PHONE: 011 - 46556600 FAX : 46556601

PROJECT NAME & ADDRESS

PROPOSED GROUP HOUSING DEVELOPMENT AT
VILLAGE GADAU LI KALAN, SECTOR 37 D GURUGRAM
BEING DEVELOPED BY SIGNATURE GLOBAL BUSSINESS
PARK PVT. LTD. AT SECTOR - 37 D, AREA - 16.65625
ACRE. LICENCE NO. -230 OF 2023 DATED 02/11/2023

CLIENT NAME & ADDRESS

SIGNATURE GLOBAL BUSSINESS PARK PVT. LTD.
114, SECTOR-44, GURUGRAM HARYANA- 122002

ARCHITECT'S SIGN & STAMP

CLIENT'S SIGN & STAMP

MKS
MANISH KUMAR
CA/2008/42027

DRAWING TITLE

TOWER-01 & 04
REFUGE FLOOR PLAN

SCALE

1:100 ON A1

DATE

16.11.2023

DRAWING NO.

T1-03

NORTH

MKS
MANISH KUMAR
CA/2008/42027