


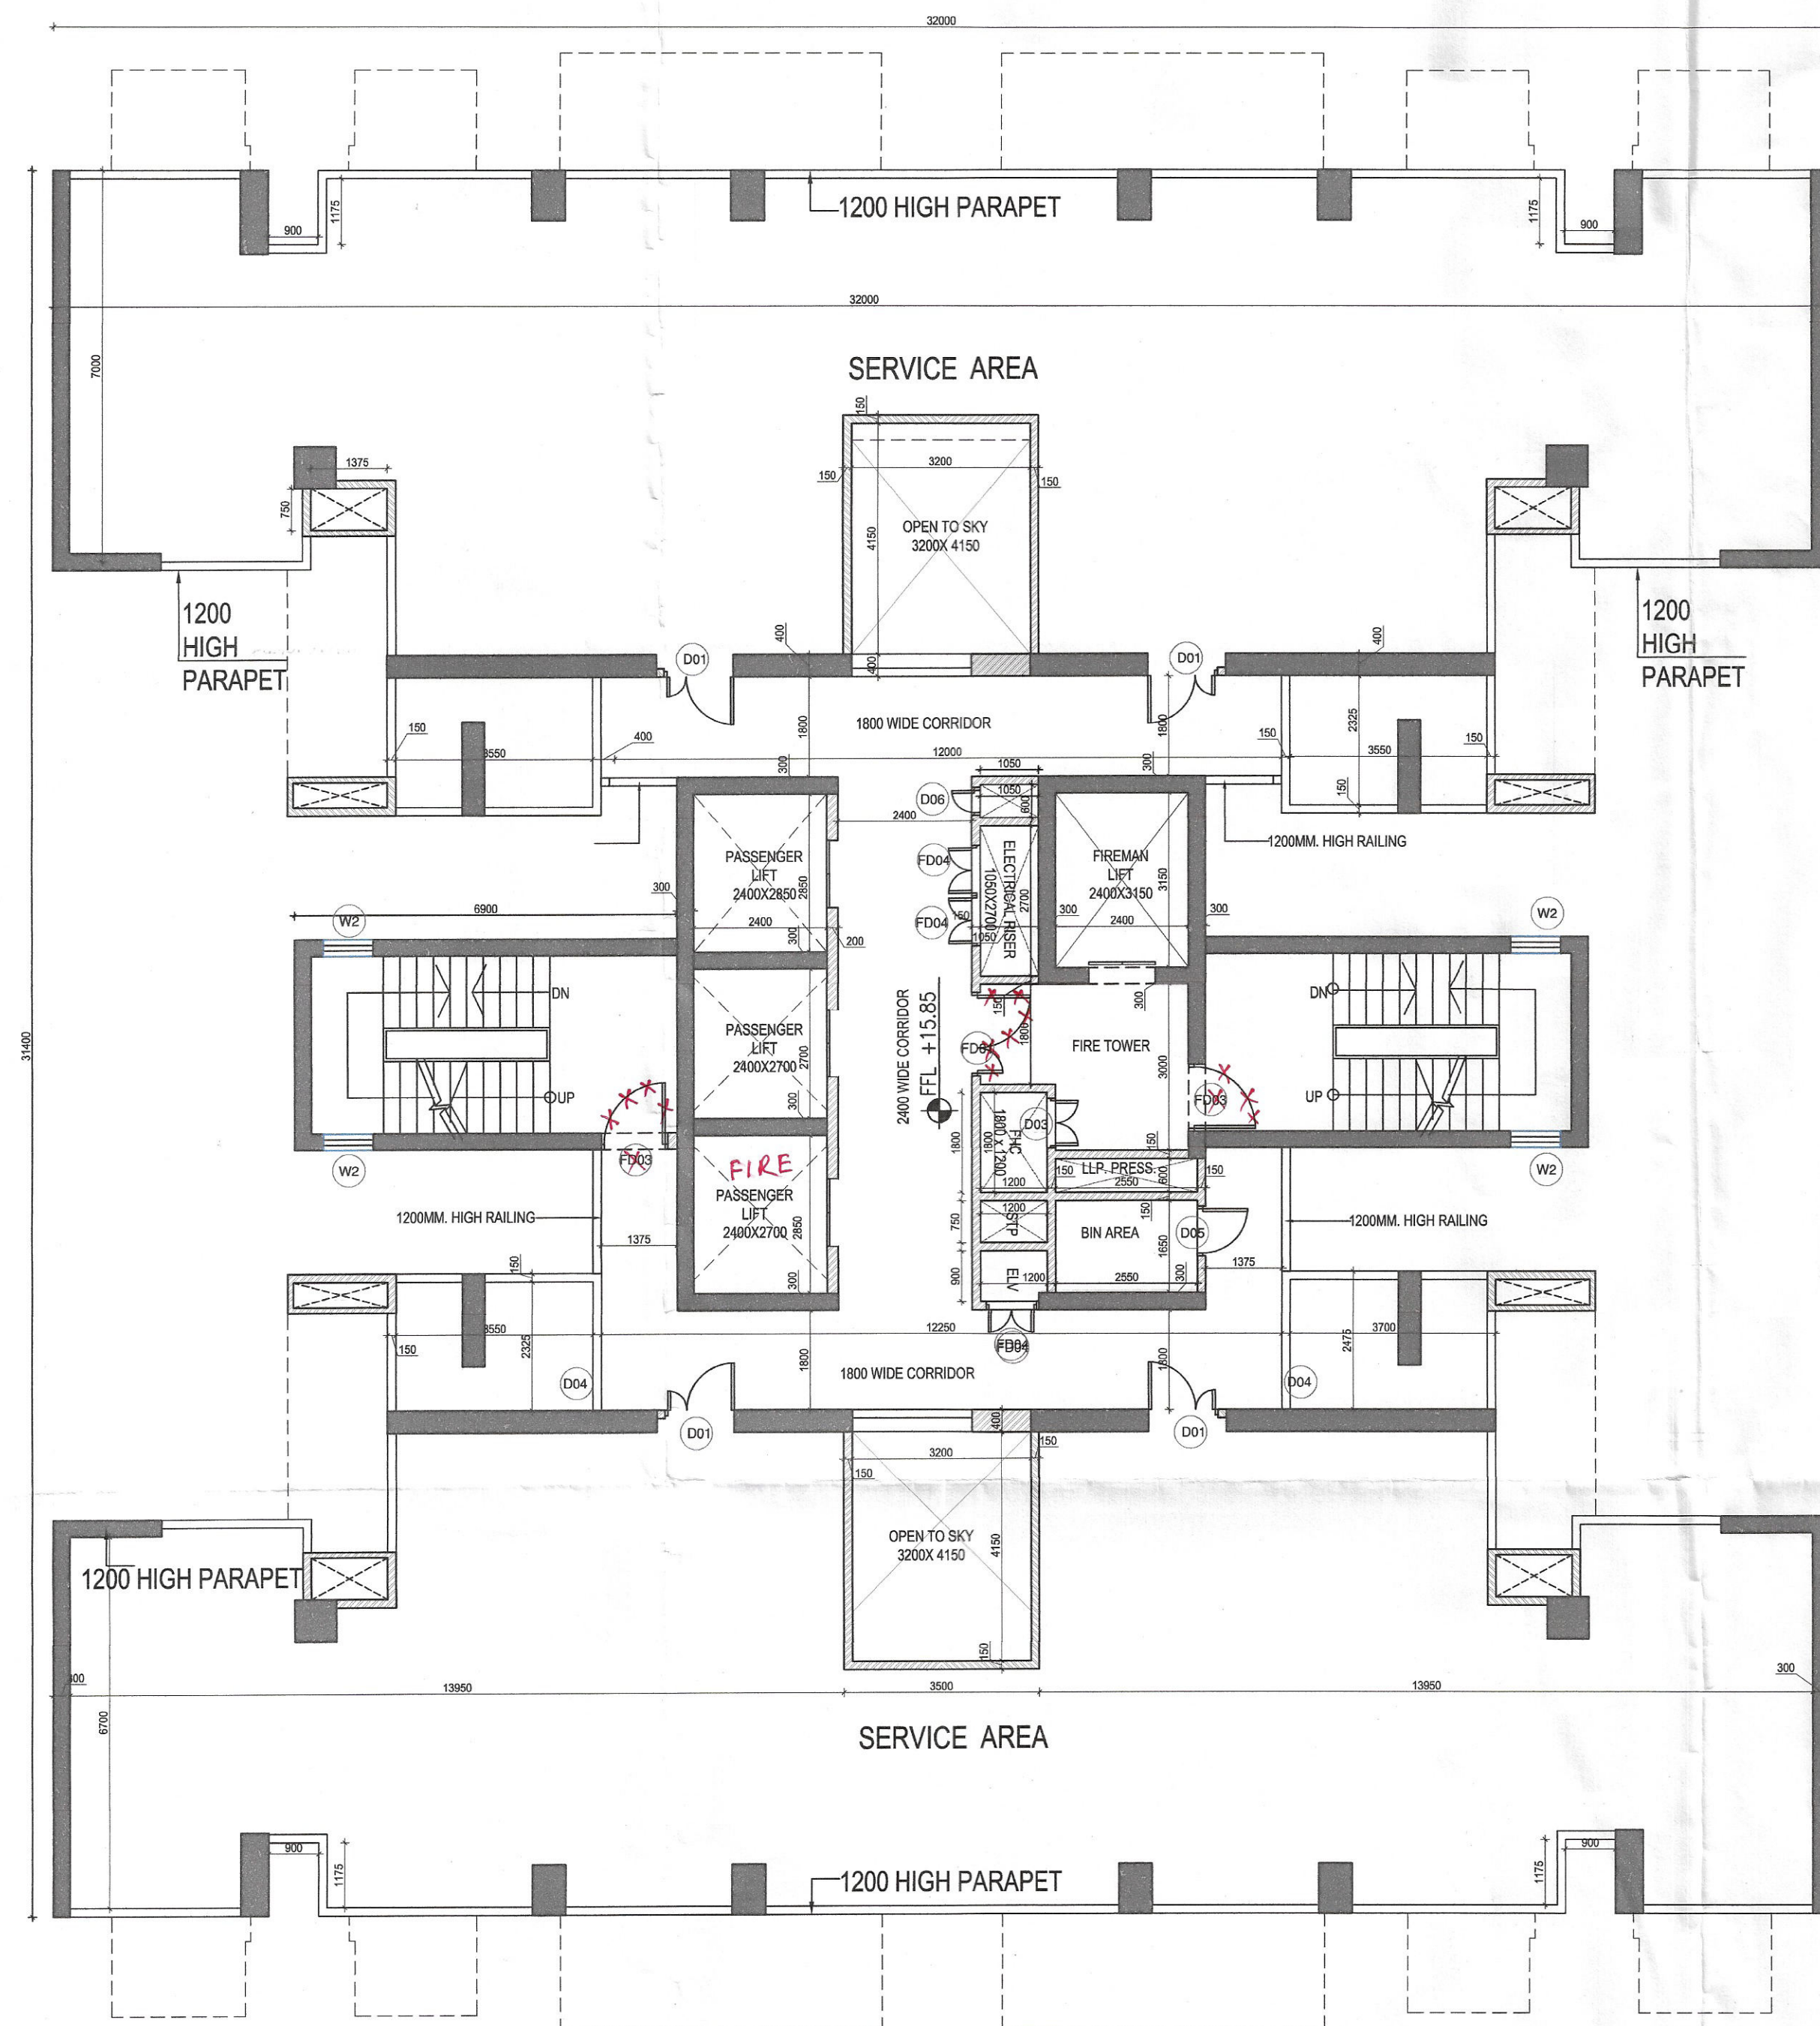

1 SERVICE FLOOR PLAN
Scale: 1:100

DOOR - WINDOW SCHEDULE- TOWER					
INTERNAL DOORS					
DOOR TAG	I LEVEL (FROM FFL.)				FIRE RATED (HRS.)
	WIDTH	HEIGHT	CILL	LINTEL	
D01	1300	2100	±00	2100	1 1/2 HRS
D02	1000	2100	±00	2100	
D03	900	2100	±00	2100	2 HRS
D04	800	2100	±00	2100	
D05	750	2100	±00	2100	
D06	500	2100	±00	2100	
FD01	1800	2100	±00	2100	2 HRS
FD02	1500	2100	100	2100	2 HRS
FD03	1200	2100	100	2100	2 HRS
FD04	900	2100	±00	2100	2 HRS
EXTERNAL DOORS					
DW01	5000	2350	100	2450	
DW03	2250	2350	100	2450	
DW04	2200	2350	±00	2450	
DW05	2000	2350	±00	2450	
WINDOWS					
W0	750	1300	1200	2450	
W01	600	1300	1200	2450	
W02	600	1350	150	1500	
W03	1950	1300	100	2450	

WALL LEGEND

	R.C.C LOAD BEARING WALL / COLUMN
	R.C.C NON LOAD BEARING WALL
	BLOCK WALL
	REMOVED

Sign & Stamp

35

NOTE:- ALL TOILETS ARE MECHANICALLY VENTILATED WITH 100% POWER BACKUP

Checked and found ok for Public Health (Internal) Service only subject to comments in forwarding letter No. 252394... DV 24/11/23

(Dinesh Kumar) PA(HQ)

Superintending Engineer (HQ) for Chief Engineer-I HSVP, Panakkula

Sanctioned TO BE READ WITH THIS OFFICE MEMO NO.: DATED :

DESIGN FORUM INTERNATIONAL
ARCHITECTURE • URBAN DESIGN • TOWN PLANNING

K-47, KAILASH COLONY NEW DELHI-48
PHONE: 011 - 46556600 FAX : 46556601

PROJECT NAME & ADDRESS
PROPOSED GROUP HOUSING DEVELOPMENT AT VILLAGE GADAUJI KALAN, SECTOR 37 D GURUGRAM BEING DEVELOPED BY SIGNATURE GLOBAL BUSSINESS PARK PVT. LTD. AT SECTOR - 37 D, AREA - 16.65625 ACRE. LICENCE NO. -230 OF 2023 DATED 02/11/2023

CLIENT NAME & ADDRESS
SIGNATURE GLOBAL BUSSINESS PARK PVT. LTD.
114, SECTOR-44, GURUGRAM HARYANA- 122002

ARCHITECT'S SIGN & STAMP
MANISH KUMAR
CA/2008/42027

CLIENT'S SIGN & STAMP
Signature Global Business Park Pvt. Ltd.

DRAWING TITLE
SERVICE FLOOR PLAN
TOWER-01 & 04

SCALE
1:100 ON A1

DRAWING NO.
T1-01

NORTH

DATE
18.11.2023

MANISH KUMAR
CA/2008/42027