



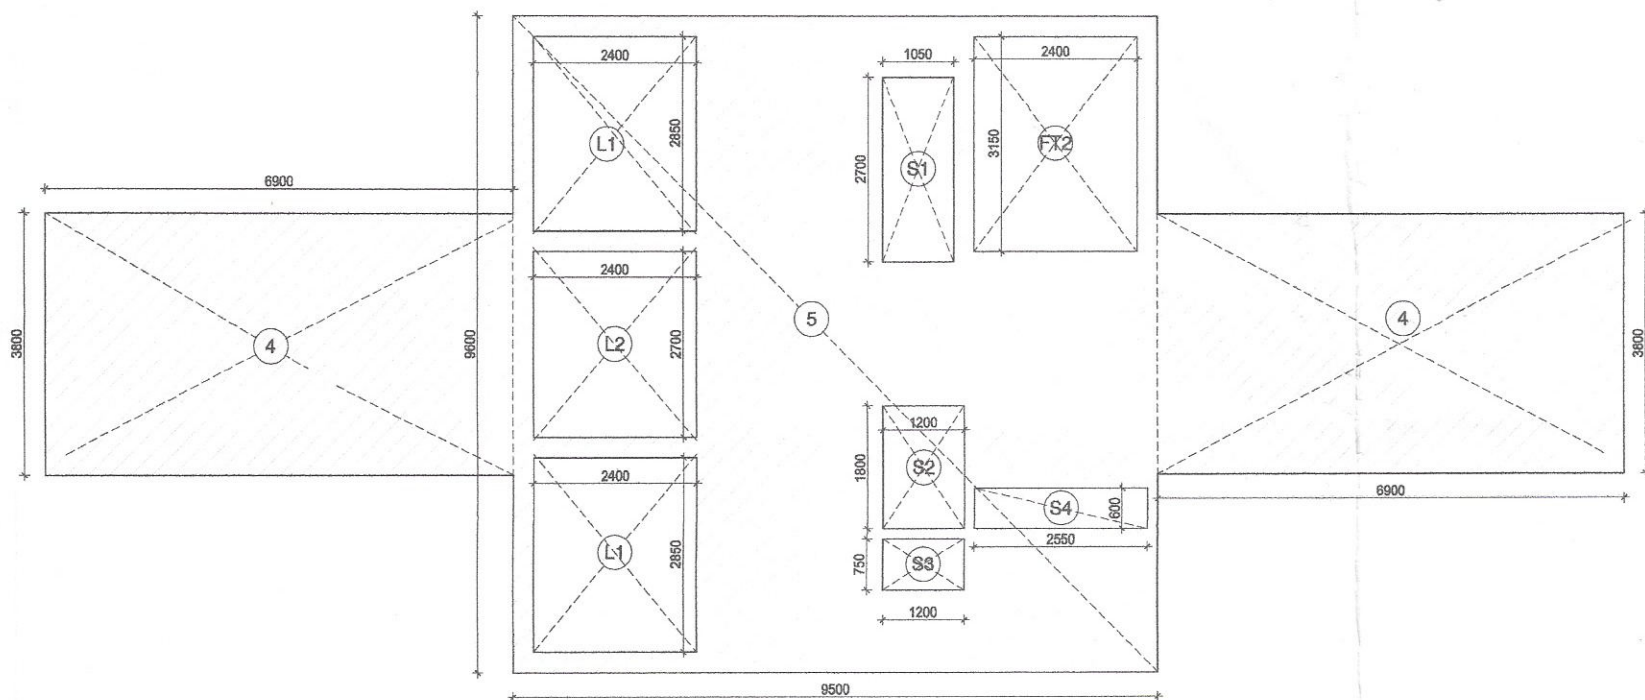


AREA DIAGRAM FOR TERRACE AREA

TERRACE AREA CALCULATIONS (T1 & T4)					
BUILT UP AREA CALCULATIONS					
NO.	COEFF.	BREADTH	LENGTH	NO.s	AREA (SQ.M)
OUTLINE AREA					
4	1	6.900	3.800	2	52.440
5	1	9.500	9.600	1	91.200
TOTAL OUTLINE AREA					143.640
CUTOUT'S AREA					
S1	1	1.050	2.700	1	2.835
S2	1	1.200	1.800	1	2.160
S3	1	1.200	0.750	1	0.900
S4	1	2.550	0.600	1	1.530
FT2	1	2.400	3.150	1	7.560
L1	1	2.400	2.850	2	13.680
L2	1	2.400	2.700	1	6.480
TOTAL CUTOUT'S AREA					35.145
TOTAL BUILT UP AREA = (TOTAL OUTLINE- CUTOUT'S AREA)					108.495
OHT BUILTUP					143.640

SANCTIONED
TO BE READ WITH THIS OFFICE
MEMO NO.:
DATED :

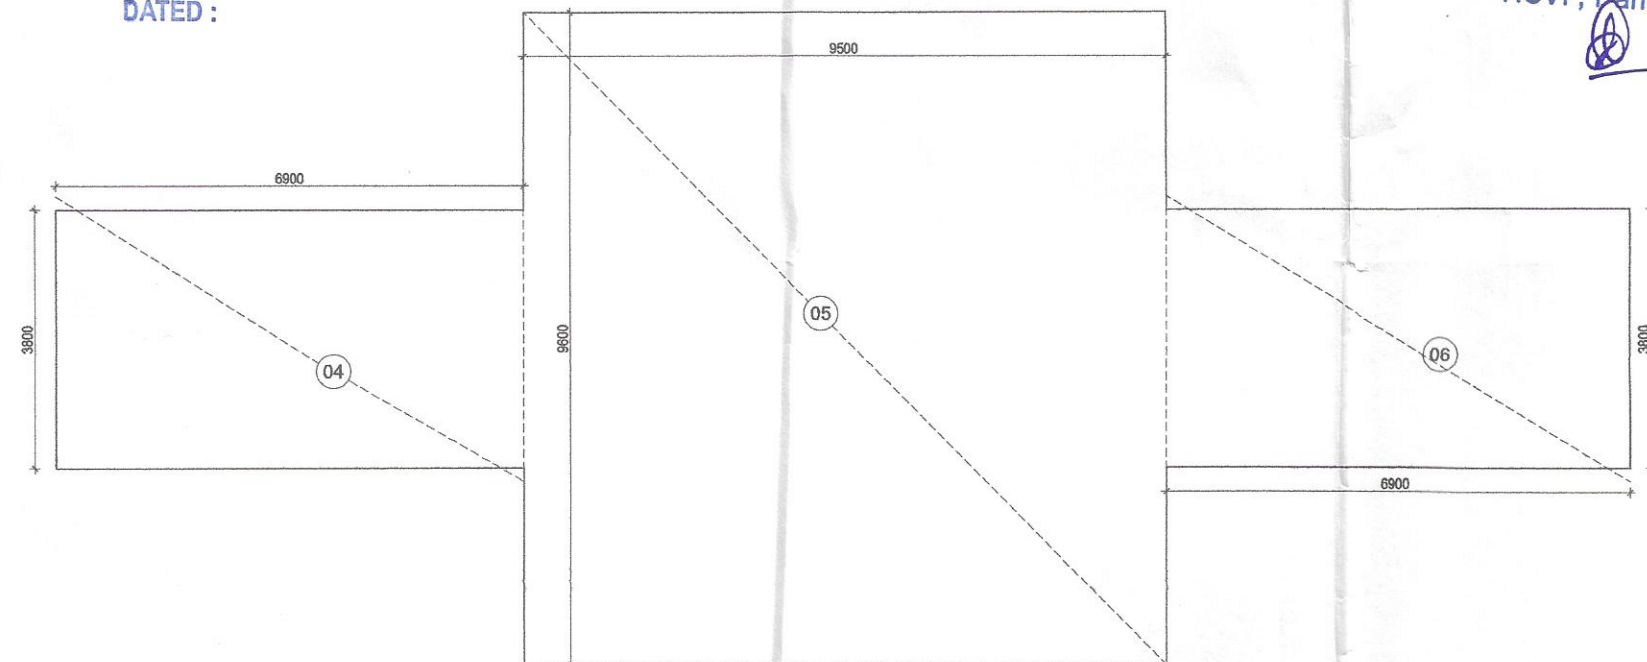

AREA DIAGRAM FOR MUMTY & OHT MACHINE ROOM

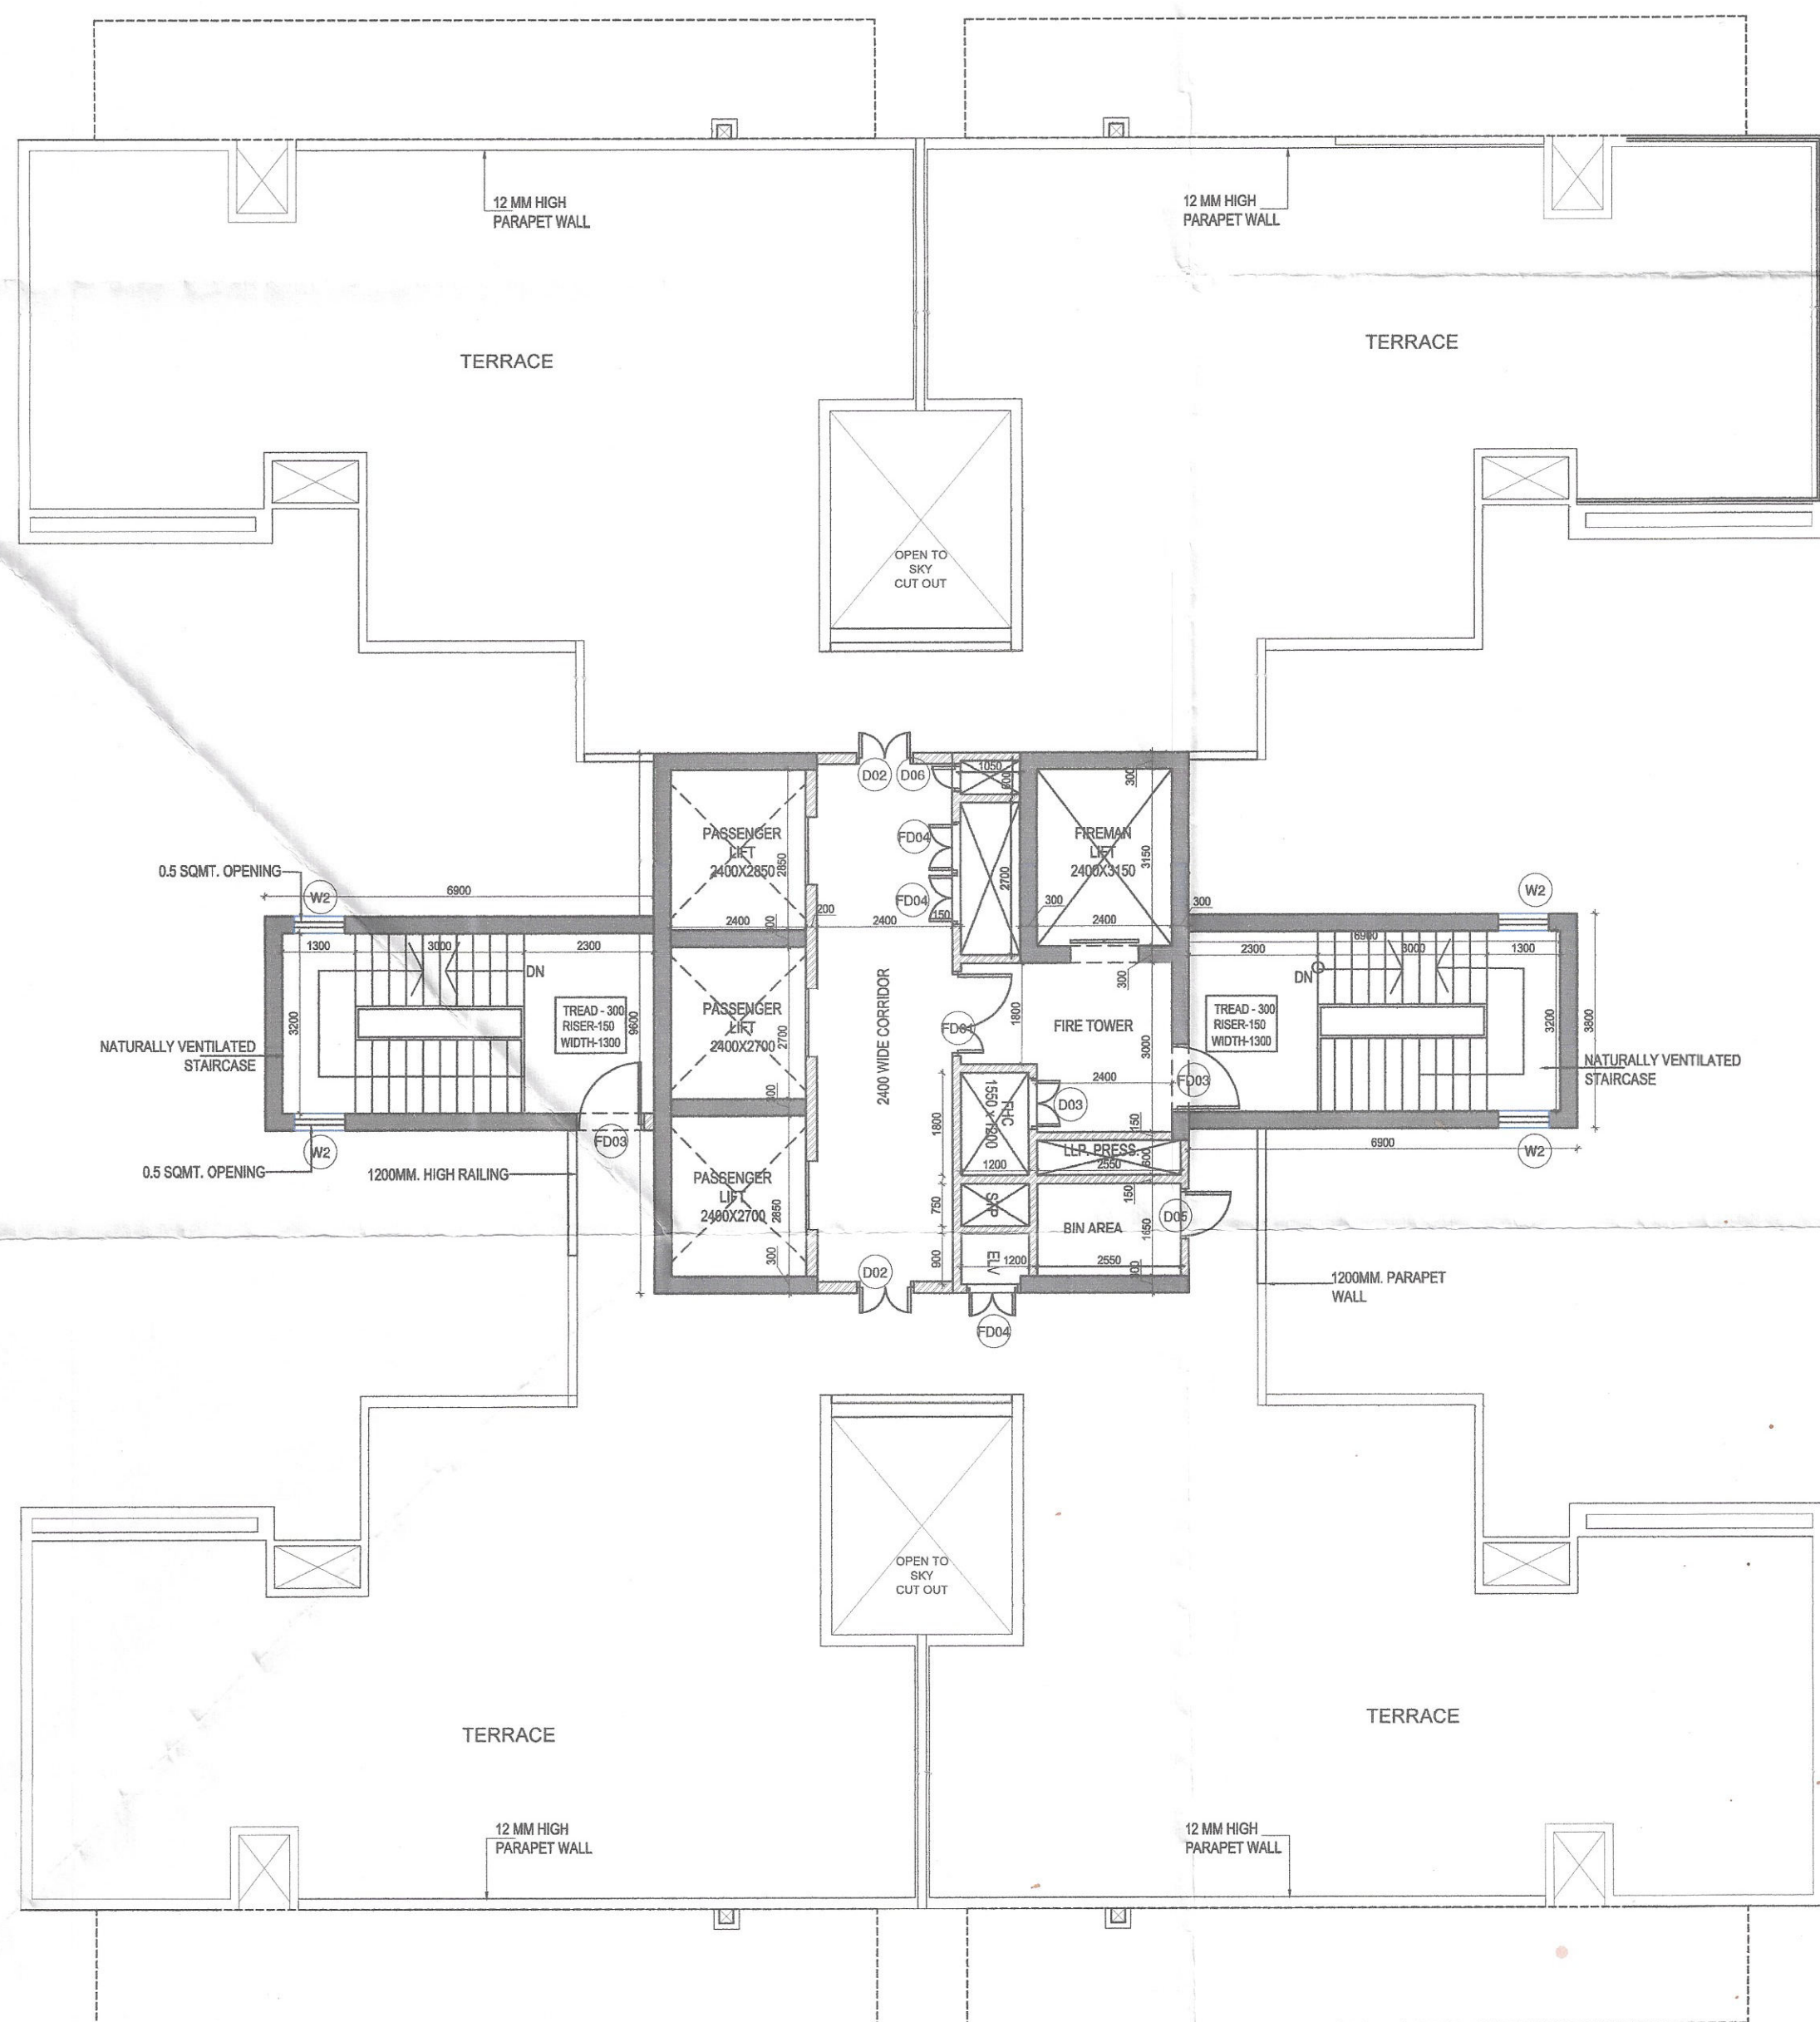

TERRACE FLOOR PLAN PENTHOUSE TOWER-1 & 4

O.H.T.
FURNISHING OHT - T1 - 15 kL
FURNISHING OHT - T4 - 20 kL

(Dinesh Kumar)
PA(HQ)

DOOR - WINDOW SCHEDULE- TOWER					
INTERNAL DOORS					
DOOR TAG	LEVEL (FROM FFL)				FIRE RATED (HRS.)
	WIDTH	HEIGHT	CILL	LINTEL	
D01	1300	2100	±00	2100	2HRS
D02	1000	2100	±00	2100	
D03	900	2100	±00	2100	2HRS
D04	800	2100	±00	2100	
D05	750	2100	±00	2100	
D06	500	2100	±00	2100	
FD01	1800	2100	±00	2100	2HRS
FD02	1500	2100	100	2100	2HRS
FD03	1200	2100	100	2100	2HRS
FD04	900	2100	±00	2100	2HRS
EXTERNAL DOORS					
DW01	5000	2350	100	2450	
DW03	2250	2350	100	2450	
DW04	2200	2350	±00	2450	
DW05	2000	2350	±00	2450	
WINDOWS					
W0	750	1300	1200	2450	
W01	600	1300	1200	2450	
W02	600	1350	150	1500	
W03	1950	1300	100	2450	



PROJECT NAME & ADDRESS
PROPOSED GROUP HOUSING DEVELOPMENT AT
VILLAGE GADAUJI KALAN, SECTOR 37 D GURUGRAM
BEING DEVELOPED BY SIGNATURE GLOBAL BUSINESS
PARK PVT. LTD. AT SECTOR - 37 D, AREA - 16.65625
ACRE. LICENCE NO. - 230 OF 2023 DATED 02/11/2023

CLIENT NAME & ADDRESS
SIGNATURE GLOBAL BUSSINESS PARK PVT. LTD.
114, SECTOR-44, GURUGRAM HARYANA- 122002

ARCHITECT'S SIGN & STAMP
MANISH KUMAR
CA/2008/42027

DRAWING TITLE
TERRACE & OHT
TOWER 1 & 4

SCALE
NTS.
DATE
30-10-2023

DRAWING NO.
011.2

