


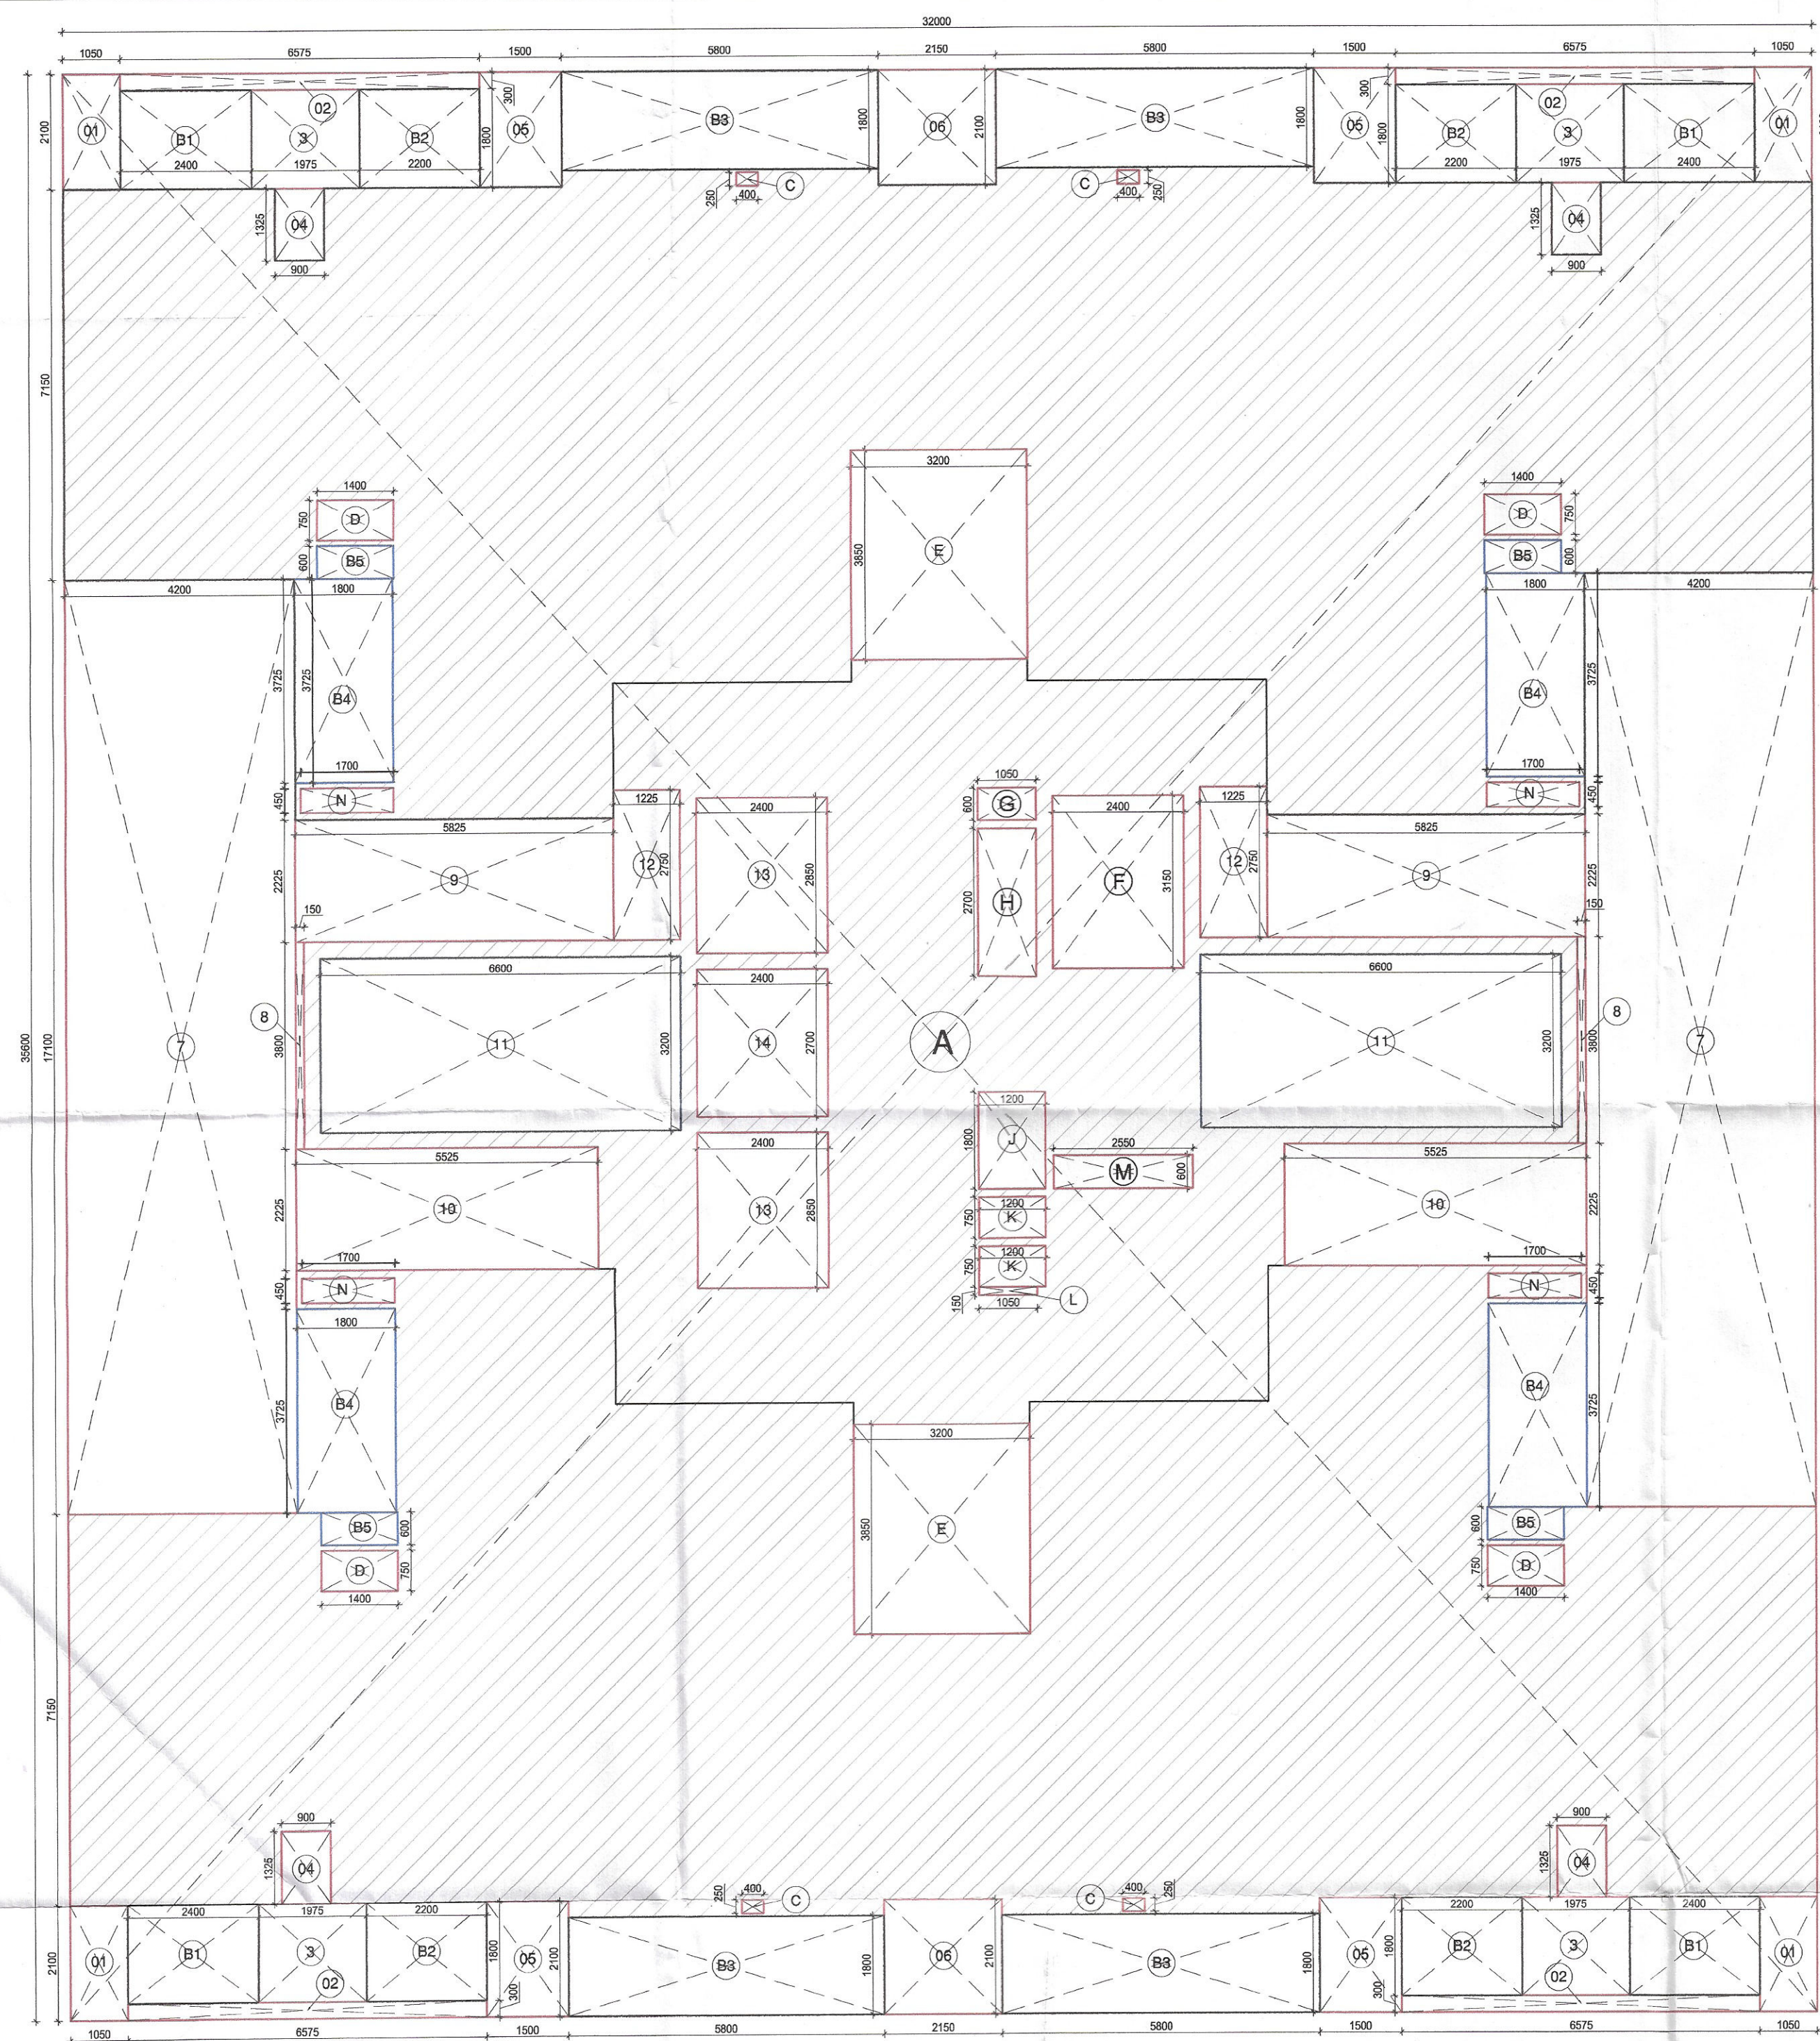

1 TOWER-01 TYPICAL FLOOR PLAN 2ND TO 14TH & 16TH TO 23RD & 25TH
Scale: 1:100

2 TOWER-04 TYPICAL FLOOR PLAN 2ND TO 14TH & 16TH TO 23RD & 25TH TO 32ND & 34TH
Scale: 1:100

TOWER-01 & 04 TYPICAL FLOOR - FAR AREA CALCULATION						
TYPE	QUANTITY	SHAPE	FORMULA	DETAIL		CALCULATION EACH AREA IN SQ.M
OUTLINE AREA						
A	1	RECTANGLE	L x B	32.000	35.600	1139.200
TOTAL OUTLINE AREA						1139.200
NON FAR AREA						
B1	4	RECTANGLE	L x B	2.400	1.800	17.280
B2	4	RECTANGLE	L x B	2.200	1.800	15.840
B3	4	RECTANGLE	L x B	5.800	1.800	41.760
B4	4	RECTANGLE	L x B	1.800	3.725	26.820
B5	4	RECTANGLE	L x B	1.400	0.600	3.360
11	2	RECTANGLE	L x B	6.600	3.200	42.240
TOTAL NON FAR AREA						147.300
CUTOUT'S AREA (NON FAR)						
01	4	RECTANGLE	L x B	1.050	2.100	8.820
02	4	RECTANGLE	L x B	6.575	0.300	7.890
03	4	RECTANGLE	L x B	1.975	1.800	14.220
04	4	RECTANGLE	L x B	0.900	1.325	4.770
05	4	RECTANGLE	L x B	1.500	2.100	12.600
06	2	RECTANGLE	L x B	2.150	2.100	9.030
07	2	RECTANGLE	L x B	4.200	17.100	143.640
08	2	RECTANGLE	L x B	0.150	3.800	1.140
09	2	RECTANGLE	L x B	5.825	2.225	25.921
10	2	RECTANGLE	L x B	5.525	2.225	24.586
12	2	RECTANGLE	L x B	1.225	2.750	6.738
13	2	RECTANGLE	L x B	2.400	2.850	13.680
14	1	RECTANGLE	L x B	2.400	2.700	6.480
C	4	RECTANGLE	L x B	0.400	0.250	0.400
D	4	RECTANGLE	L x B	1.400	0.750	4.200
E	2	RECTANGLE	L x B	3.200	4.250	27.200
F	1	RECTANGLE	L x B	2.400	3.150	7.560
G	1	RECTANGLE	L x B	1.050	0.600	0.630
H	1	RECTANGLE	L x B	1.050	2.700	2.835
J	1	RECTANGLE	L x B	1.200	1.800	2.160
K	2	RECTANGLE	L x B	1.200	0.750	1.800
L	1	RECTANGLE	L x B	1.050	0.150	0.158
M	1	RECTANGLE	L x B	2.550	0.600	1.530
N	4	RECTANGLE	L x B	1.700	0.450	3.060
TOTAL CUTOUT'S AREA						331.048
TOTAL BUILT UP AREA = TOTAL FAR AREA+NON FAR AREA						808.153
FAR AREA = TOTAL OUTLINE AREA - (TOTAL NON FAR AREA+TOTAL CUTOUT'S AREA)						660.853

Sign & Stamp

DTP(HQ) STP(HQ) Member Secretary BPAC

Consultant Architect

DTP(HQ) A.T.P.

NOTE:- ALL TOILETS ARE MECHANICALLY VENTILATED WITH 100% POWER BACKUP

(Dinesh Kumar) PA(HQ)

SANCTIONED TO BE READ WITH THIS OFFICE MEMO NO. DATED :

DDT (HC) Member BPAC

DESIGN FORUM INTERNATIONAL
ARCHITECTURE • URBAN DESIGN • TOWN PLANNING

K-47, KAILASH COLONY NEW DELHI-48
PHONE: 011 - 46556600 FAX : 46556601
PROJECT NAME & ADDRESS

PROPOSED GROUP HOUSING DEVELOPMENT AT VILLAGE GADALI KALAN, SECTOR 37 D GURUGRAM BEING DEVELOPED BY SIGNATURE GLOBAL BUSSINESS PARK PVT. LTD. AT SECTOR - 37 D, AREA - 16.63625 ACRE. LICENCE NO. -230 OF 2023 DATED 02/11/2023

CLIENT NAME & ADDRESS

SIGNATURE GLOBAL BUSSINESS PARK PVT. LTD.
114, SECTOR-44, GURUGRAM HARYANA- 122002

ARCHITECT'S SIGN & STAMP

MANISH KUMAR CA/2008/42027

CLIENT'S SIGN & STAMP

DRAWING TITLE

TOWER-01 & 04 TYPICAL AREA DIAGRAM

SCALE 1:100 ON A1

DATE 18.11.2023

DRAWING NO. T1-2.1

NORTH