



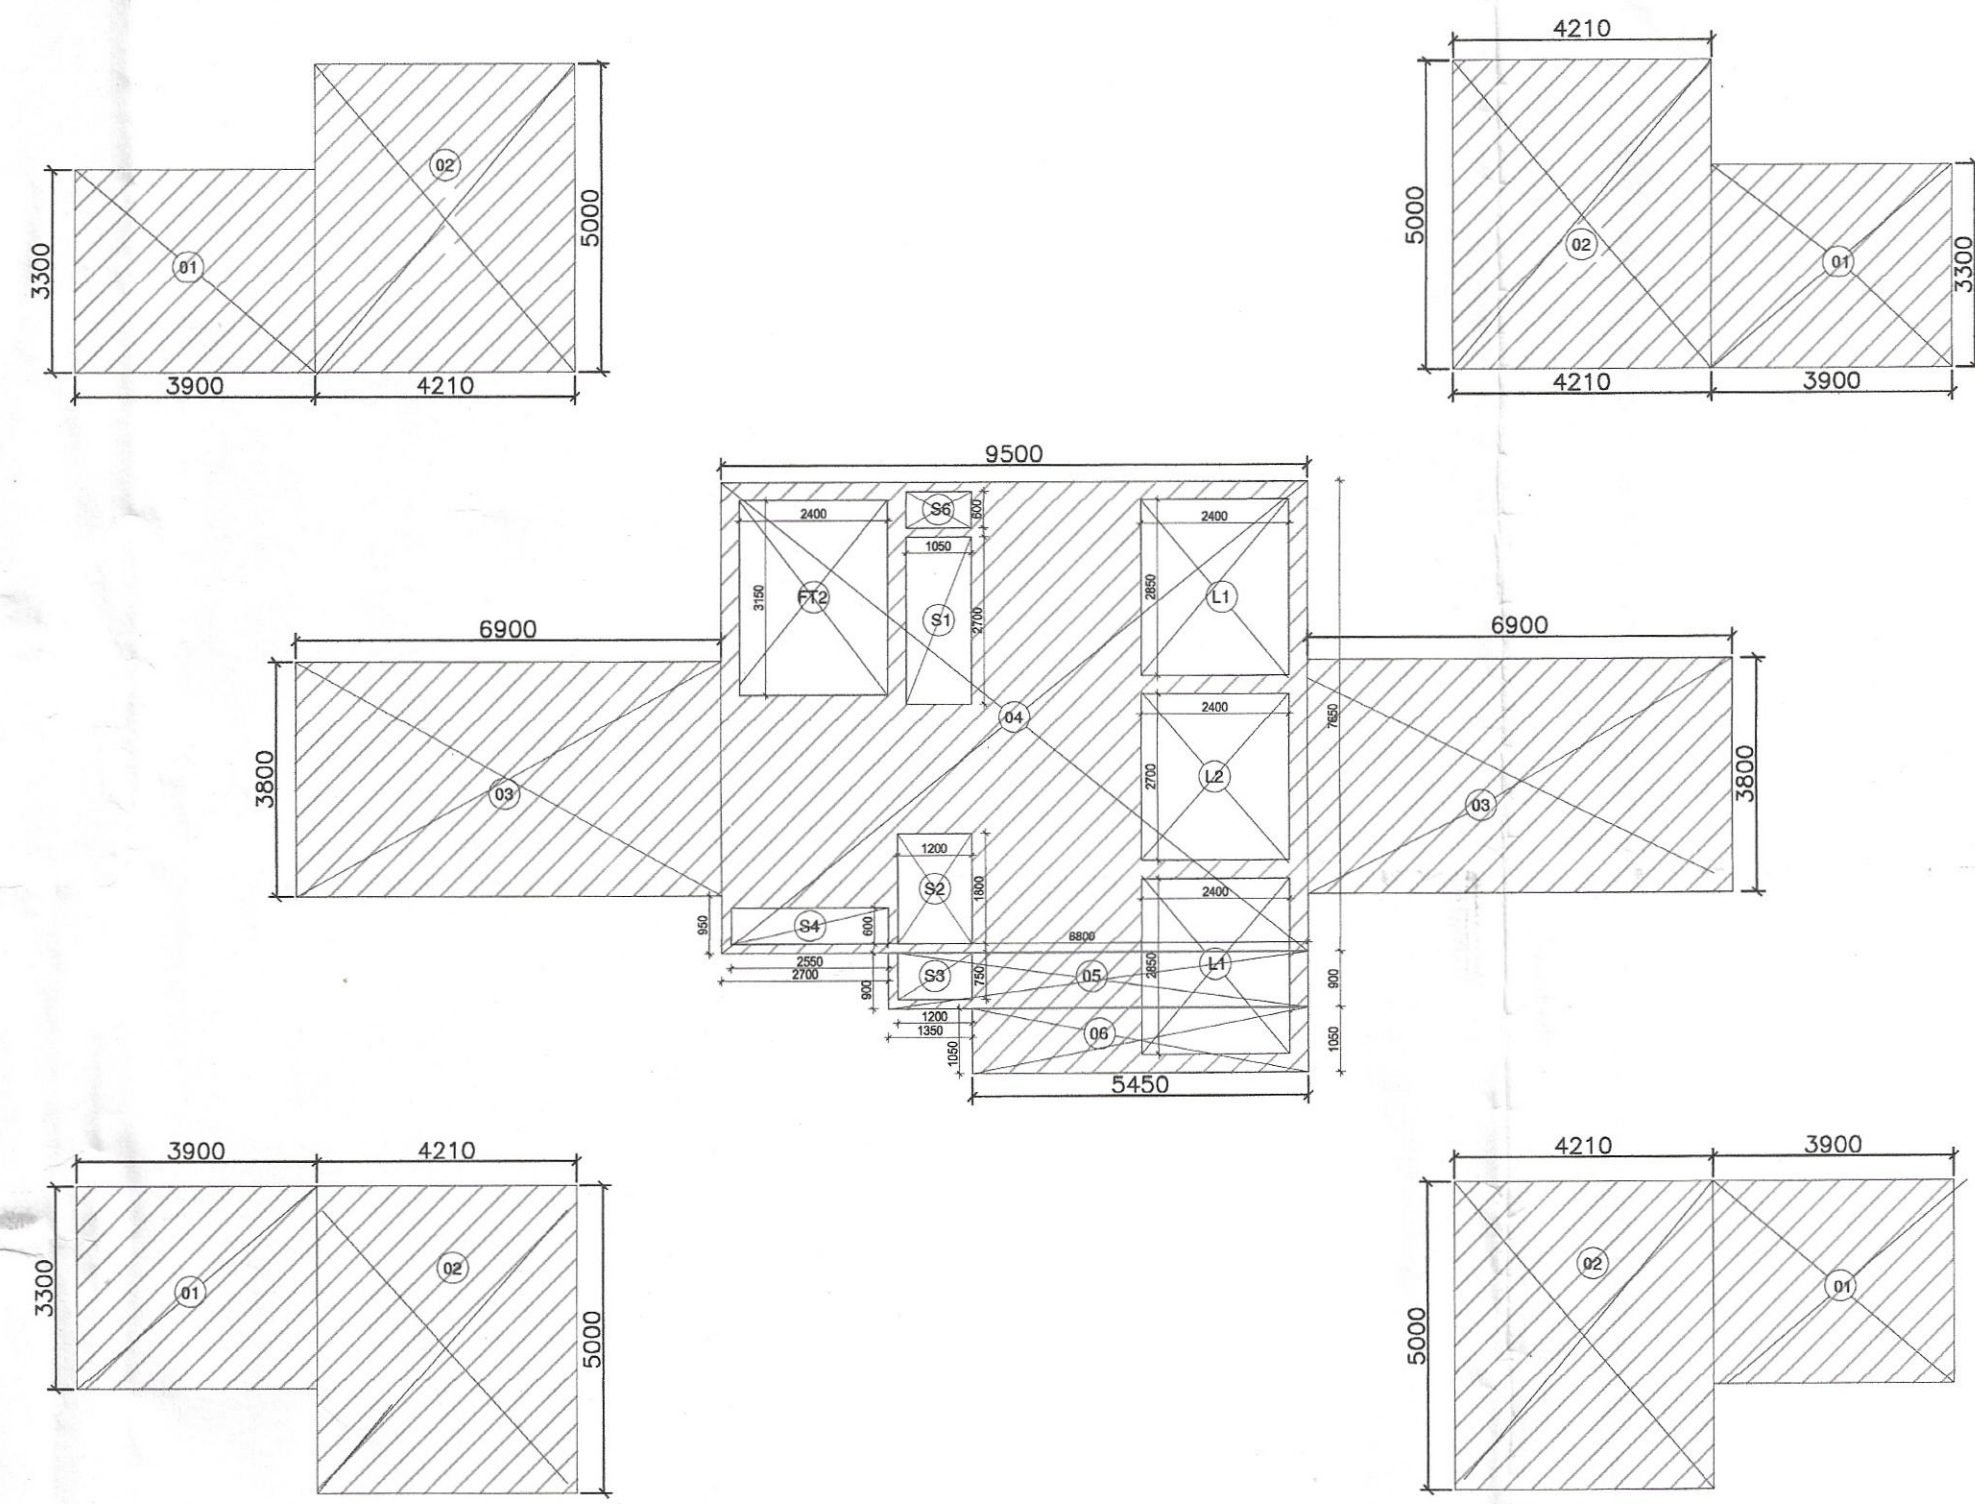


AREA DIAGRAM FOR TERRACE LEVEL PLAN

TERRACE AREA CALCULATIONS PENTHOUSE TYPES 5 & 8					
BUILT UP AREA CALCULATIONS					
NO.	COEFF.	BREADTH	LENGTH	NO.s	AREA (SQ.M)
OUTLINE AREA					
1	1	3.900	3.300	4	51.480
2	1	4.210	5.000	4	84.200
3	1	6.900	3.800	2	52.440
4	1	9.500	7.650	1	72.675
5	1	6.800	0.900	1	5.723
6	1	5.450	1.050	1	6.120
TOTAL OUTLINE AREA					272.638
CUTOUT'S AREA					
FT2	1	2.400	3.150	1	7.560
S1	1	1.050	2.700	1	2.835
S2	1	1.200	1.800	1	2.160
S3	1	1.200	0.750	1	0.900
S4	1	2.550	0.600	1	1.530
S6	1	1.050	0.600	1	0.630
L1	1	2.400	2.850	2	13.680
L2	1	2.400	2.700	1	6.480
TOTAL CUTOUT'S AREA					35.775
TOTAL BUILT UP AREA= OUTLINE-(TOTAL CUTOUT'S AREA)					236.863
TOTAL FAR AREA					61.480
OHT BUILTUP					272.638

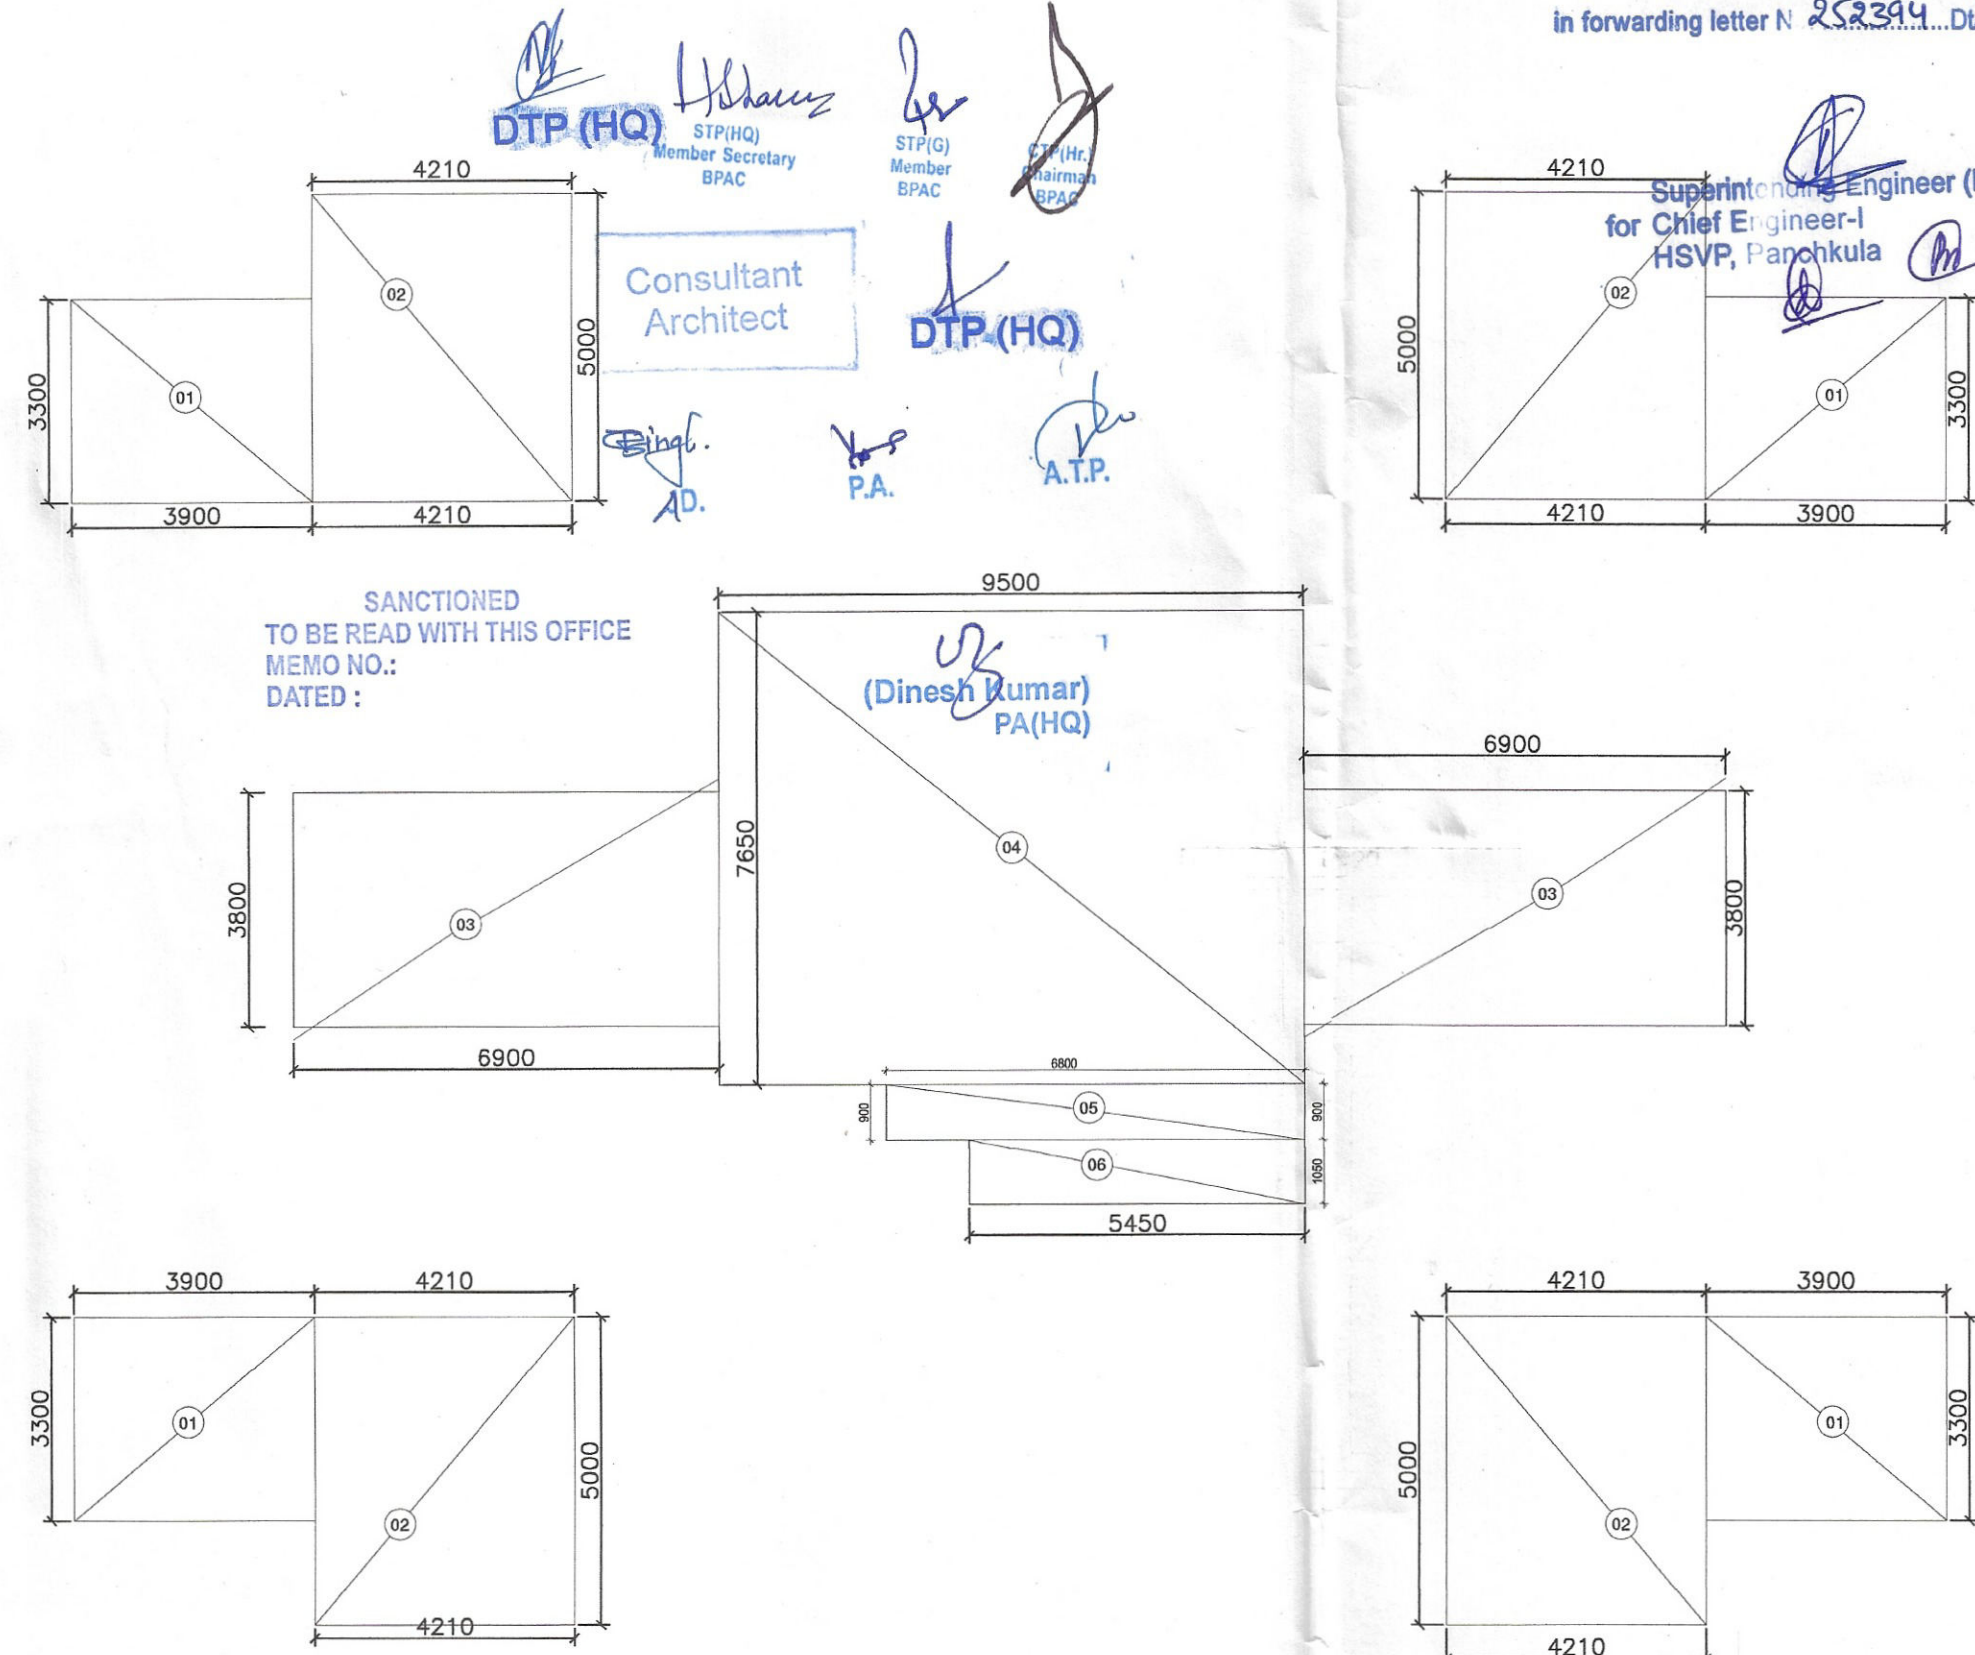


AREA DIAGRAM FOR OHT & MACHINE ROOM

DOOR - WINDOW SCHEDULE- TOWER					
INTERNAL DOORS					
DOOR TAG	LEVEL (FROM FFL)				FIRE RATED (HRS.)
	WIDTH	HEIGHT	CILL	UNTEL	
D01	1300	2100	±00	2100	2HRS
D02	1000	2100	±00	2100	
D03	900	2100	±00	2100	2HRS
D04A	850	2100	±00	2100	
D04	800	2100	±00	2100	
D05	750	2100	±00	2100	
D06	500	2100	±00	2100	
FD01	1800	2100	±00	2100	2HRS
FD02	1500	2100	100	2100	2HRS
FD03	1200	2100	100	2100	2HRS
FD04	900	2100	±00	2100	2HRS
EXTERNAL DOORS					
DW01	5000	2350	100	2450	
DW03	2250	2350	100	2450	
DW04	2200	2350	±00	2450	
DW05	2000	2350	±00	2450	
WINDOWS					
W0	750	1300	1200	2450	
W01	600	1300	1200	2450	
W02	600	1350	150	1500	
W03	1950	1300	100	2450	

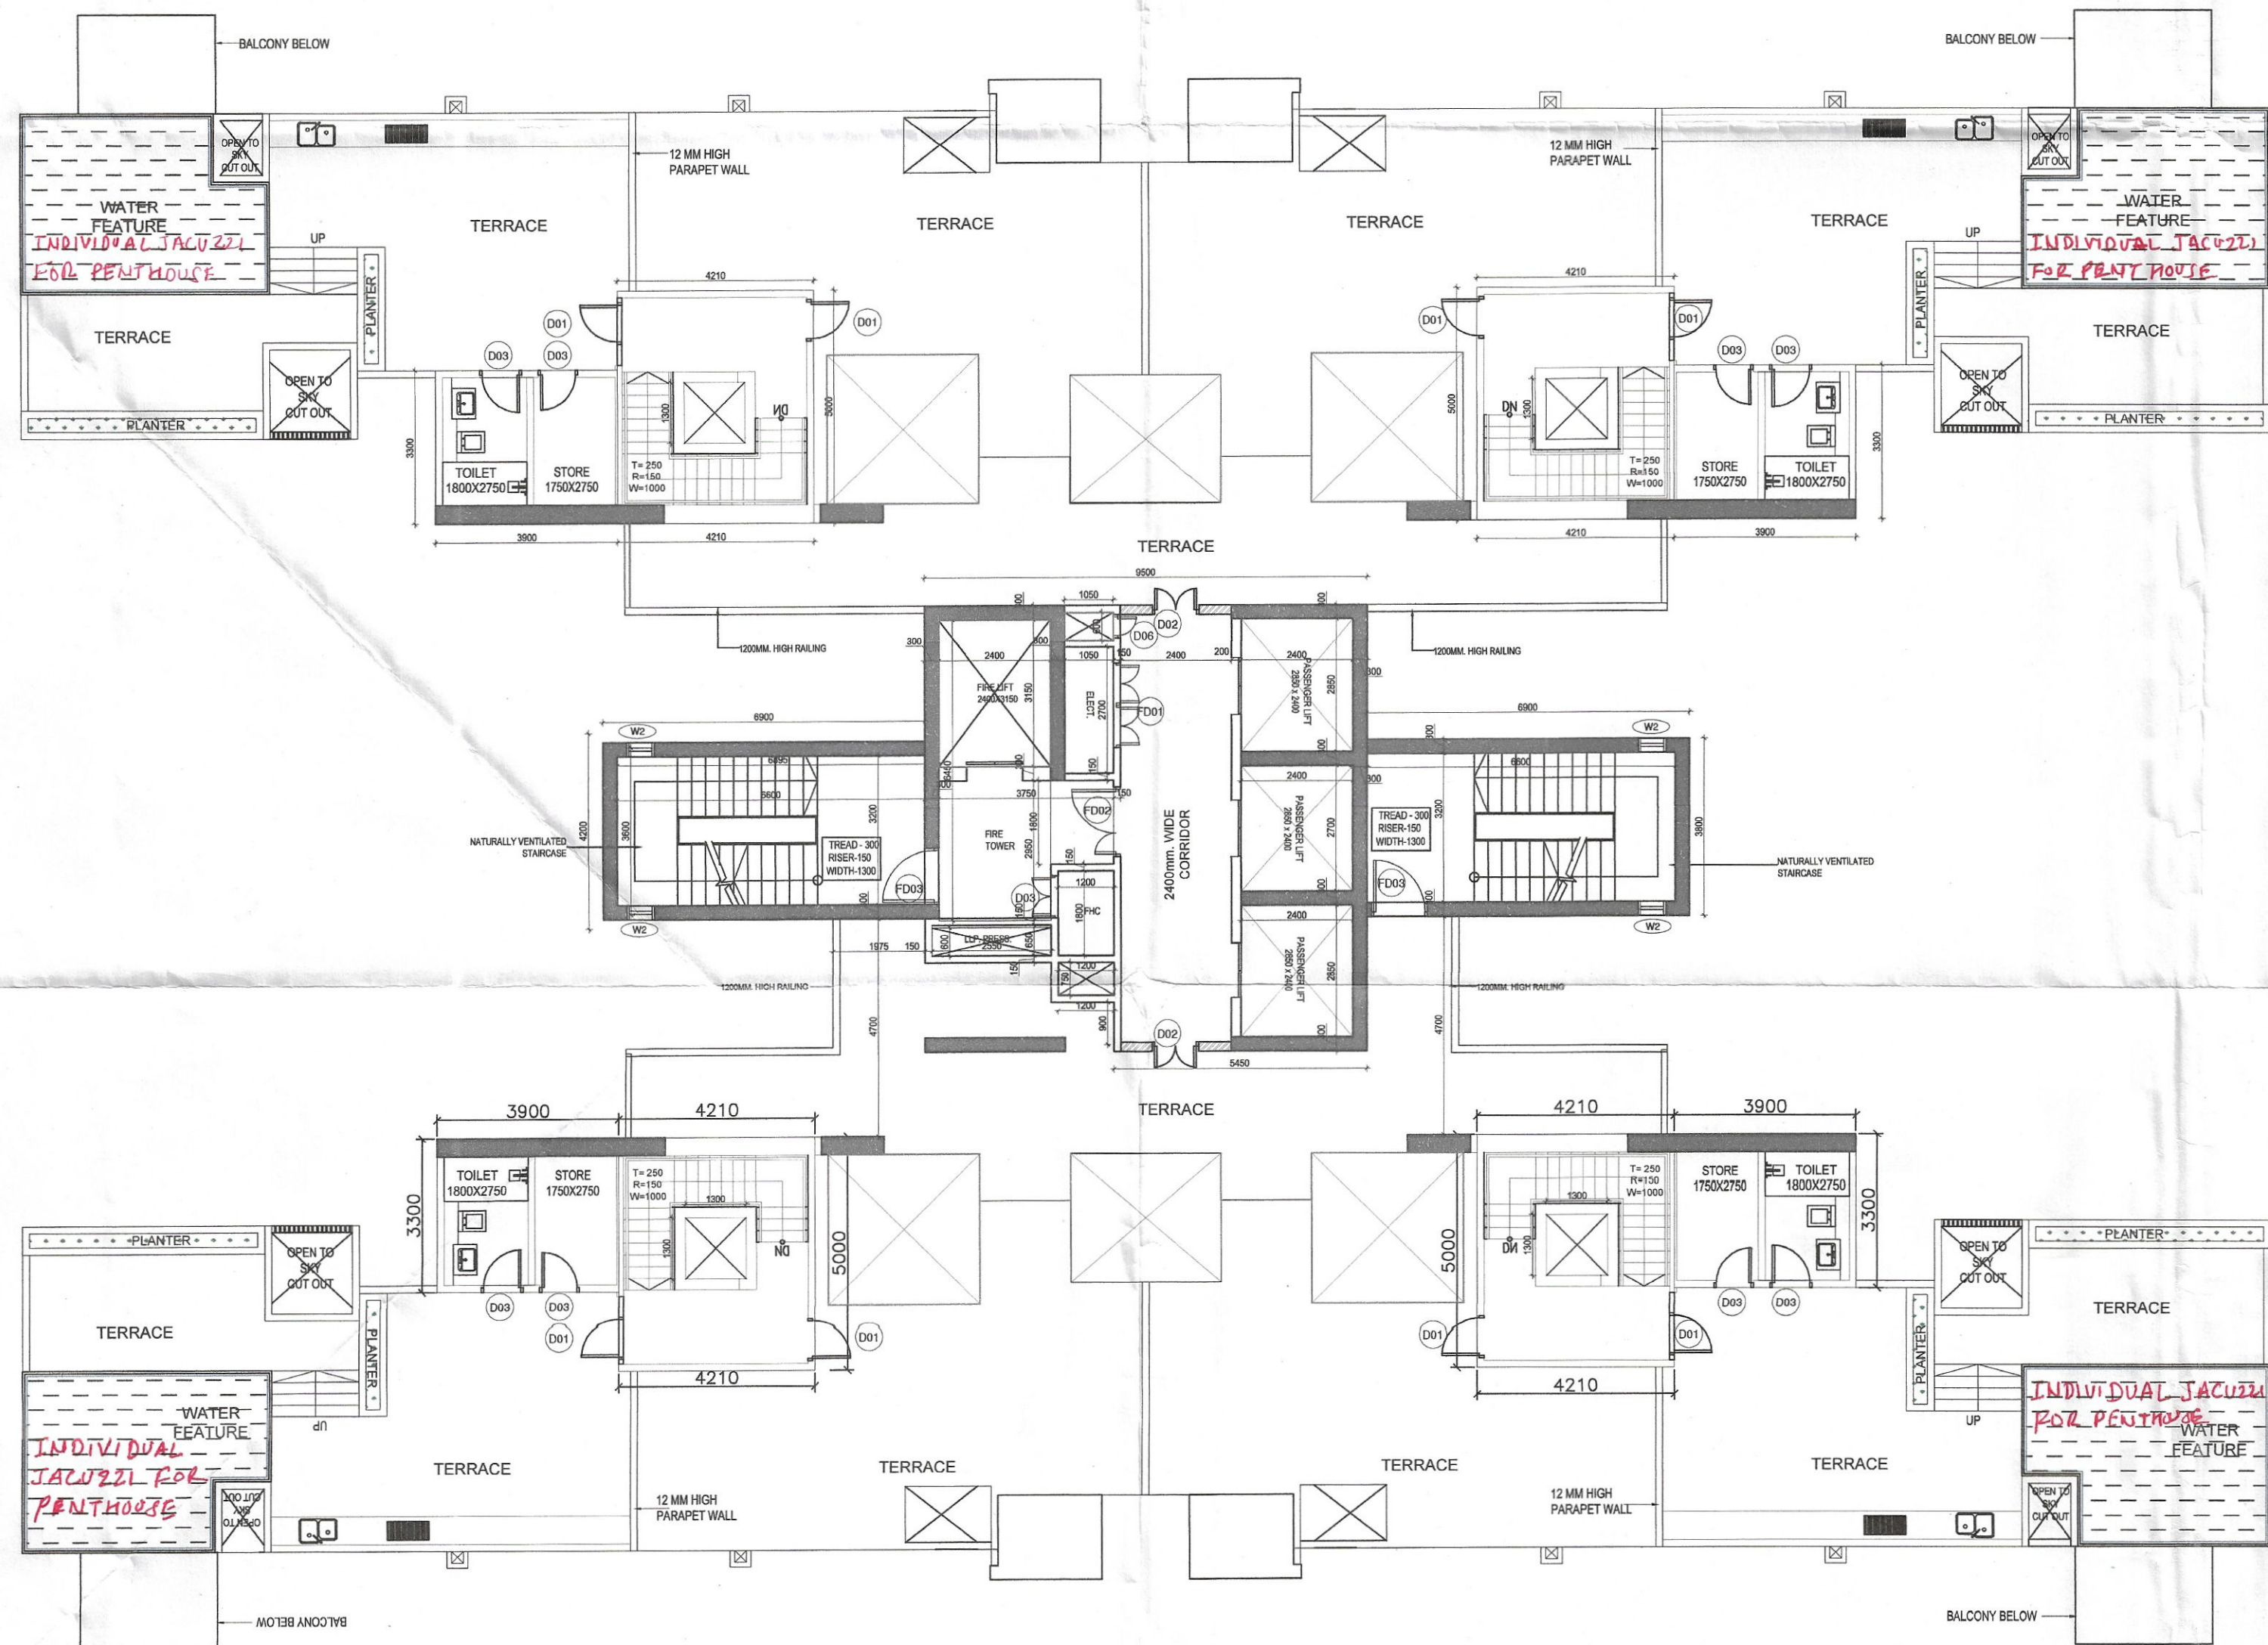

TERRACE FLOOR PLAN - TOWER 5 & 8

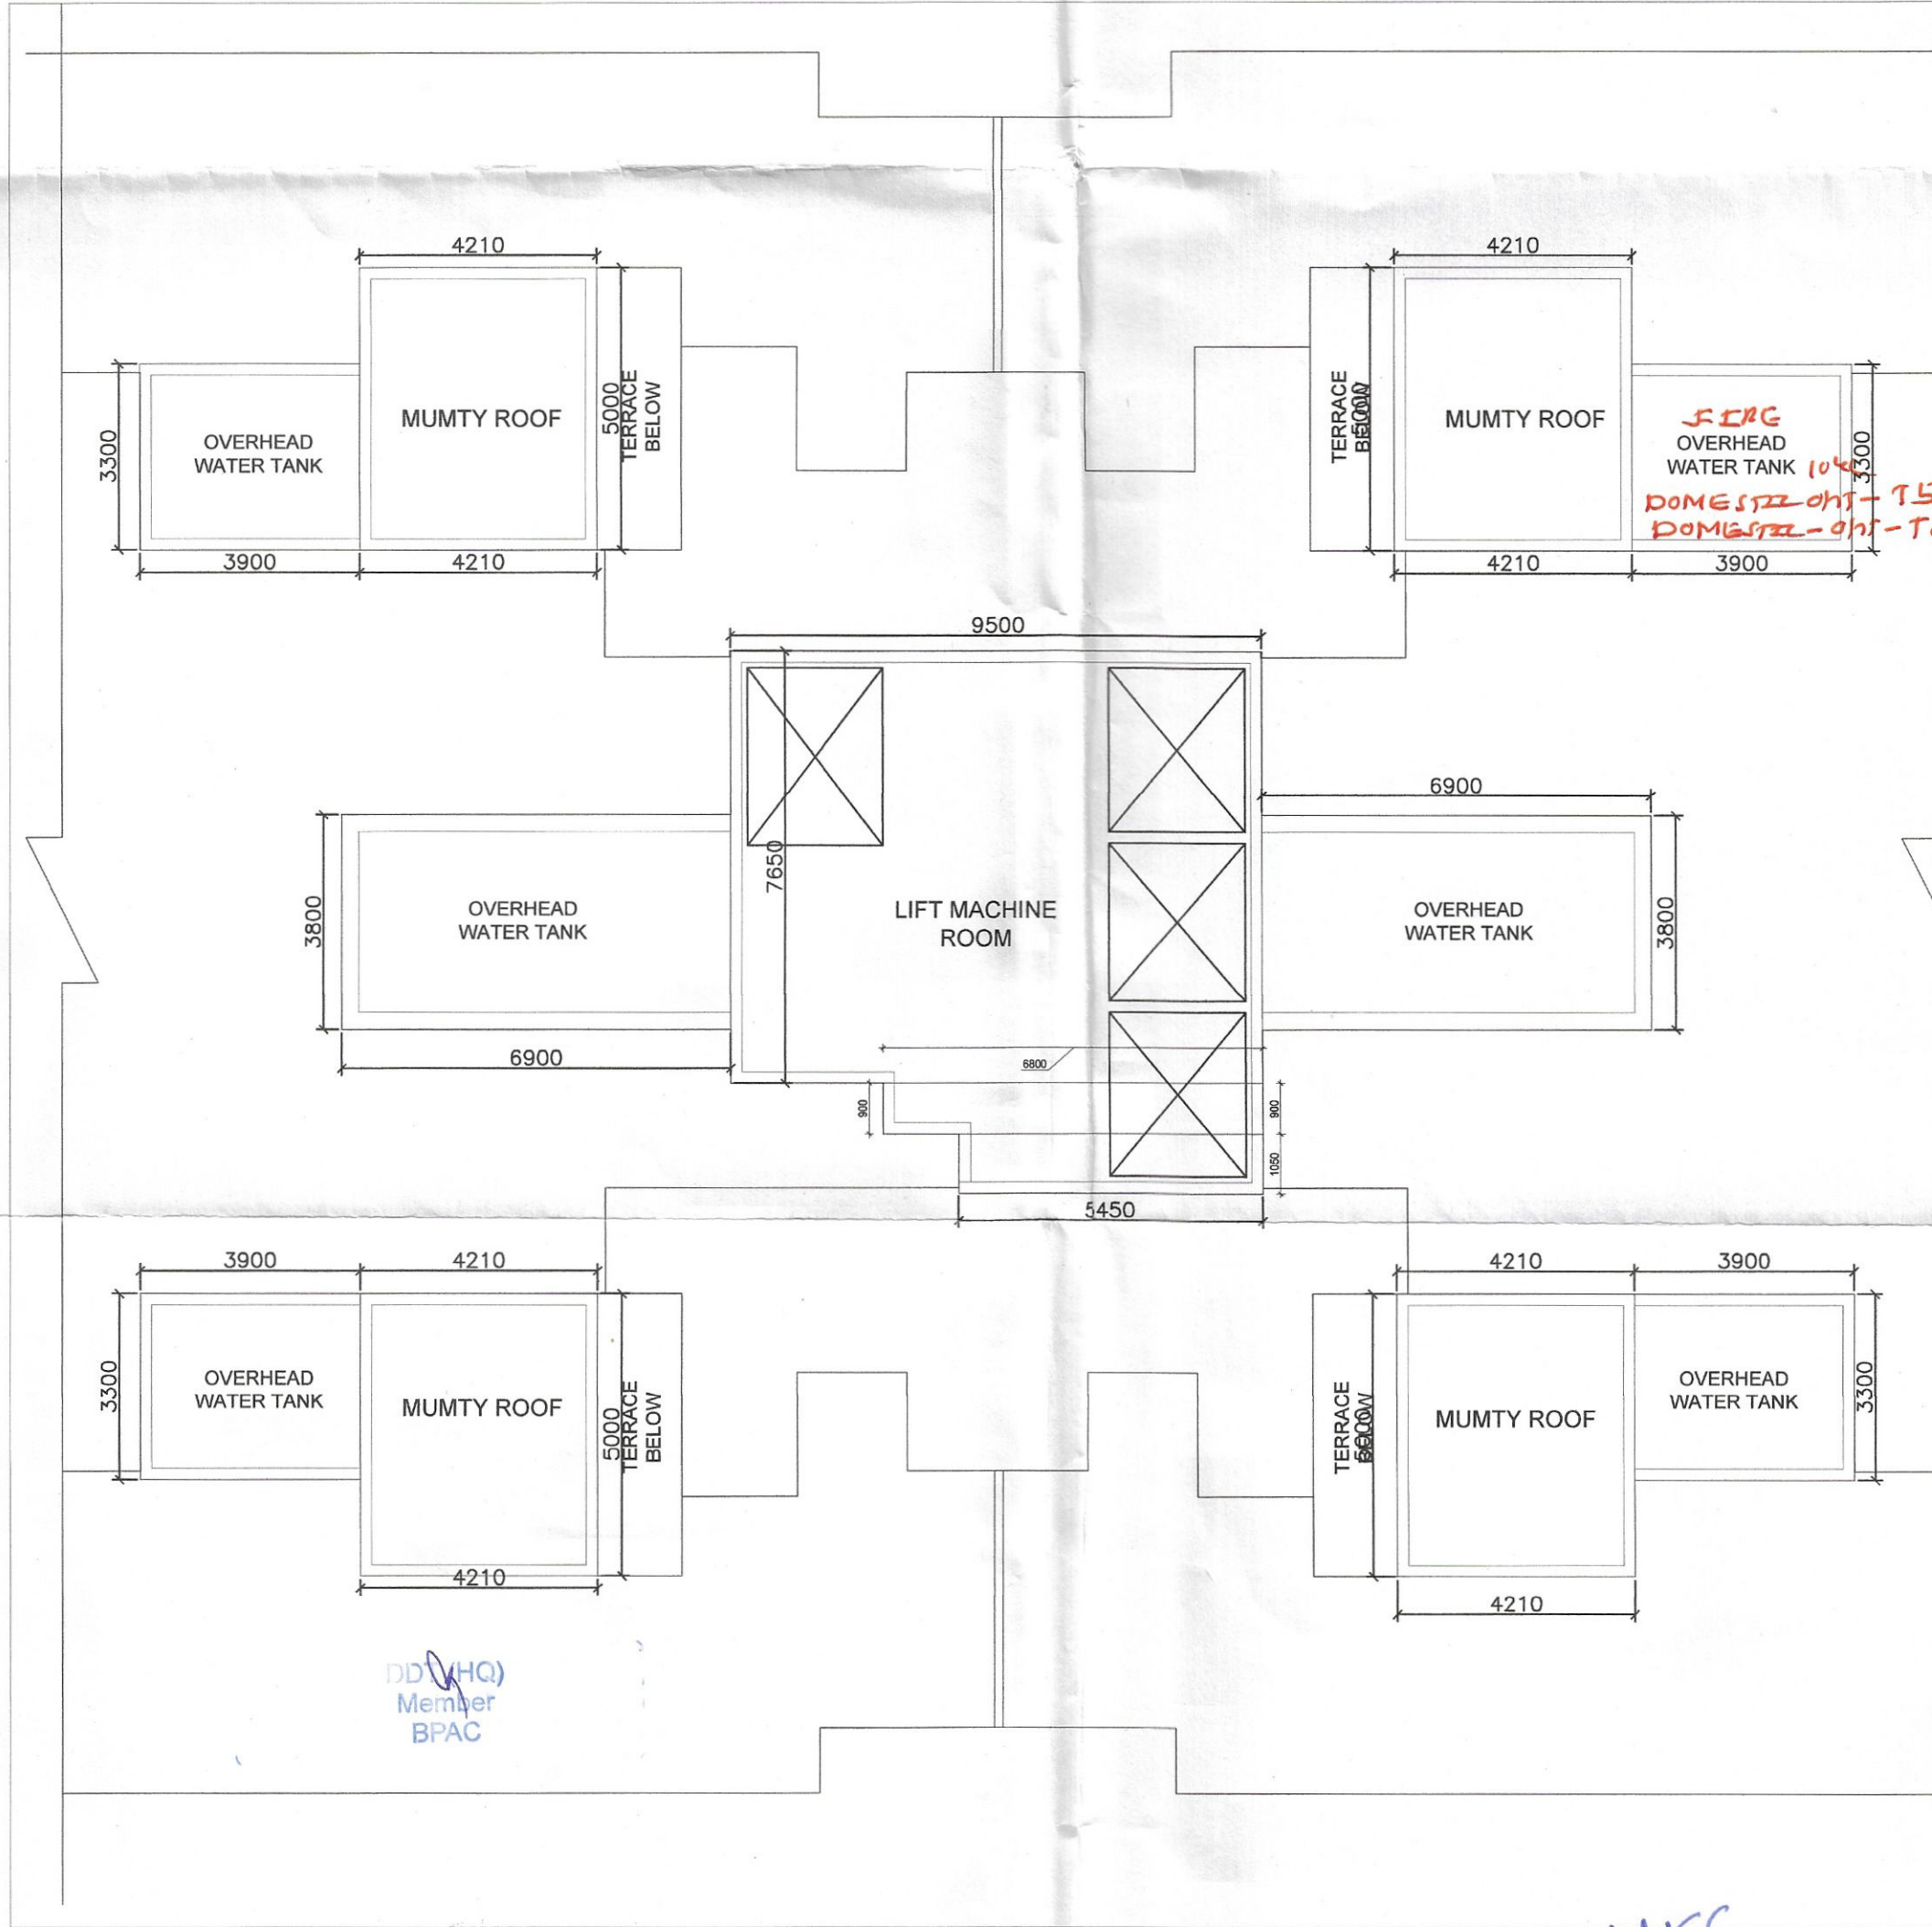

OHT & MACHINE ROOM PLAN - TOWER- 5 & 8

PROJECT NAME & ADDRESS

PROPOSED GROUP HOUSING DEVELOPMENT AT VILLAGE GADAU KALAN, SECTOR 37 D GURUGRAM BEING DEVELOPED BY SIGNATURE GLOBAL BUSINESS PARK PVT. LTD. AT SECTOR - 37 D, AREA - 16.65625 ACRE. LICENCE NO. - 230 OF 2023 DATED 02/11/2023

CLIENT NAME & ADDRESS

SIGNATURE GLOBAL BUSSINESS PARK PVT. LTD.

114, SECTOR-44, GURUGRAM HARYANA- 122002

ARCHITECT'S SIGN & STAMP

CLIENT'S SIGN & STAMP

MKS
MANISH KUMAR
CA/2008/42027

DRAWING TITLE

TERRACE & OHT
TOWER- 5 & 8

SCALE

INTS.

DATE

30-10-2023

DRAWING NO.

20

NORTH

N

Checked and found ok for Public Health (Internal) Service only. Subject to comments in forwarding letter No. 23394... DV. 24/11/23

DTP (HQ) STPHQ Member Secretary BPAC
Consultant Architect
DTP (HQ) STPHQ Member BPAC
A.T.P.

Superintending Engineer (HQ) for Chief Engineer-I HSPV, Panchkula

MKS
MANISH KUMAR
CA/2008/42027