


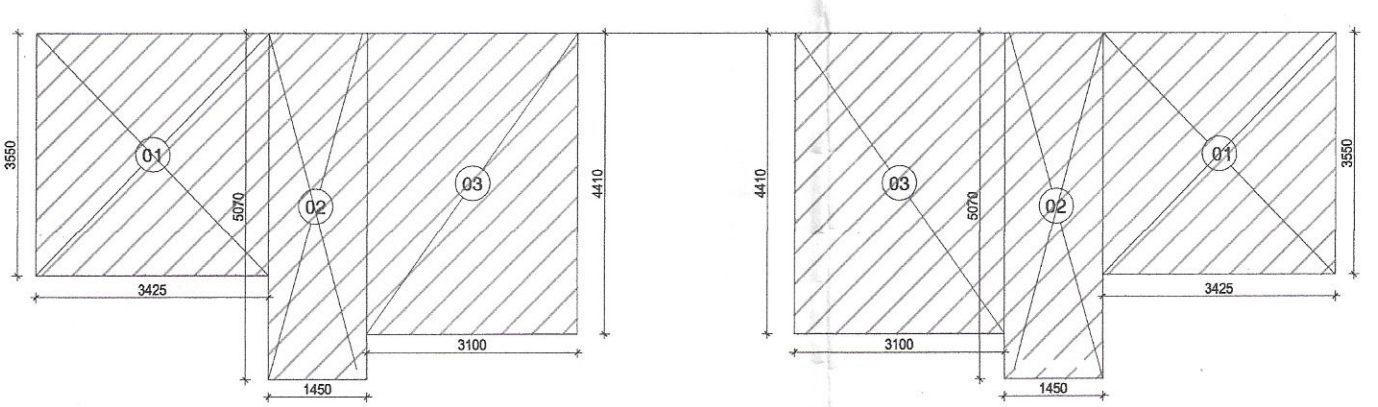
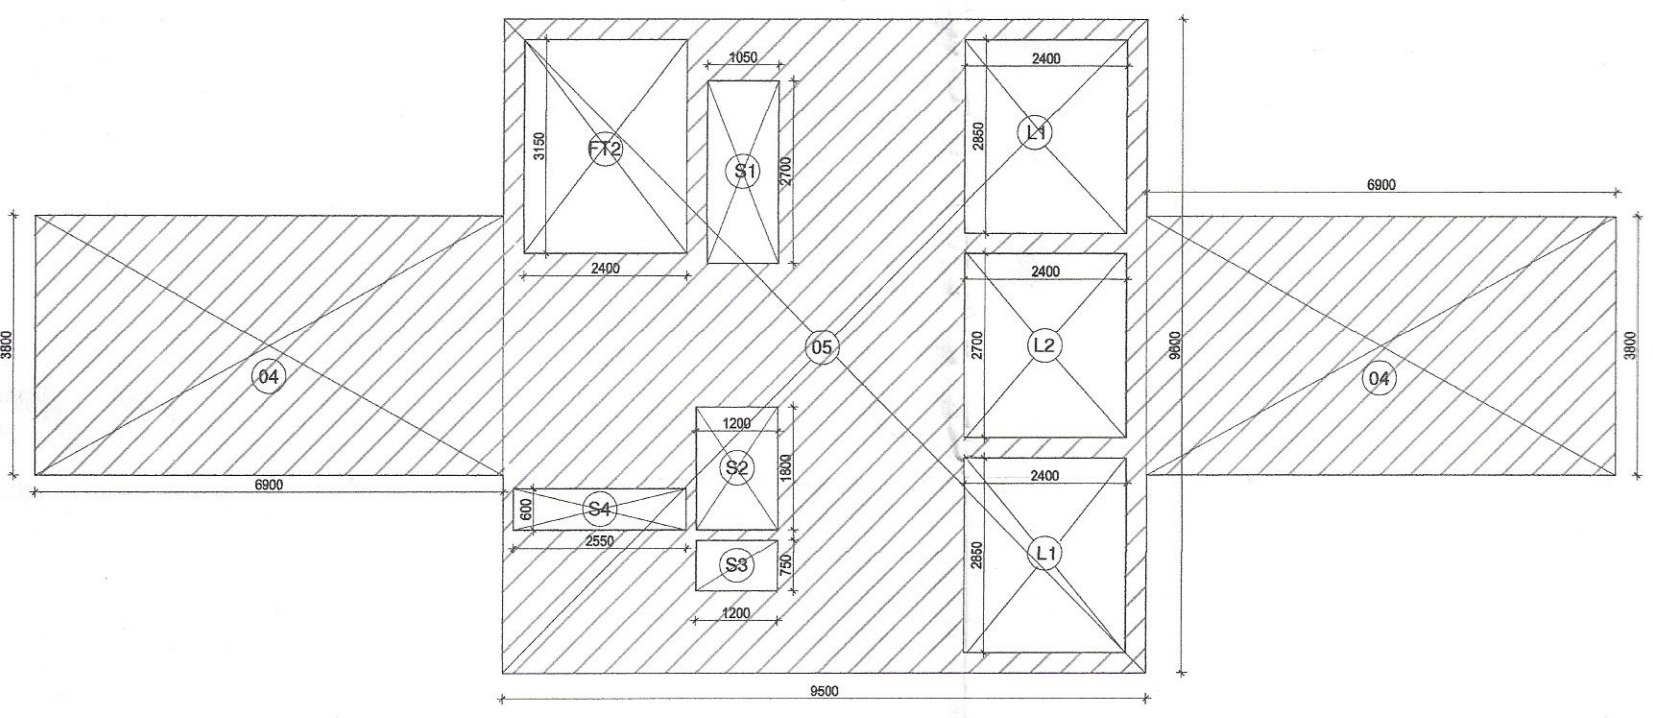
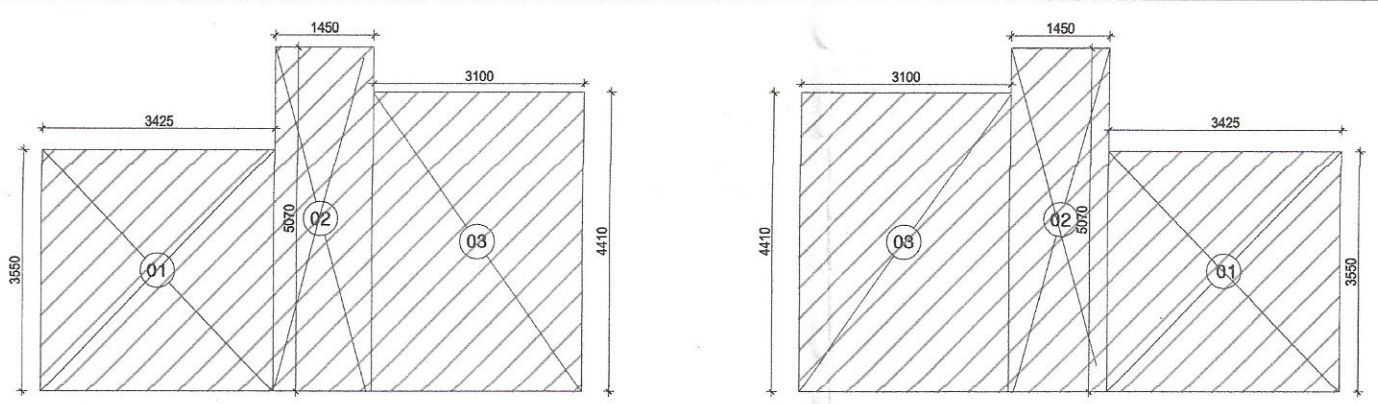
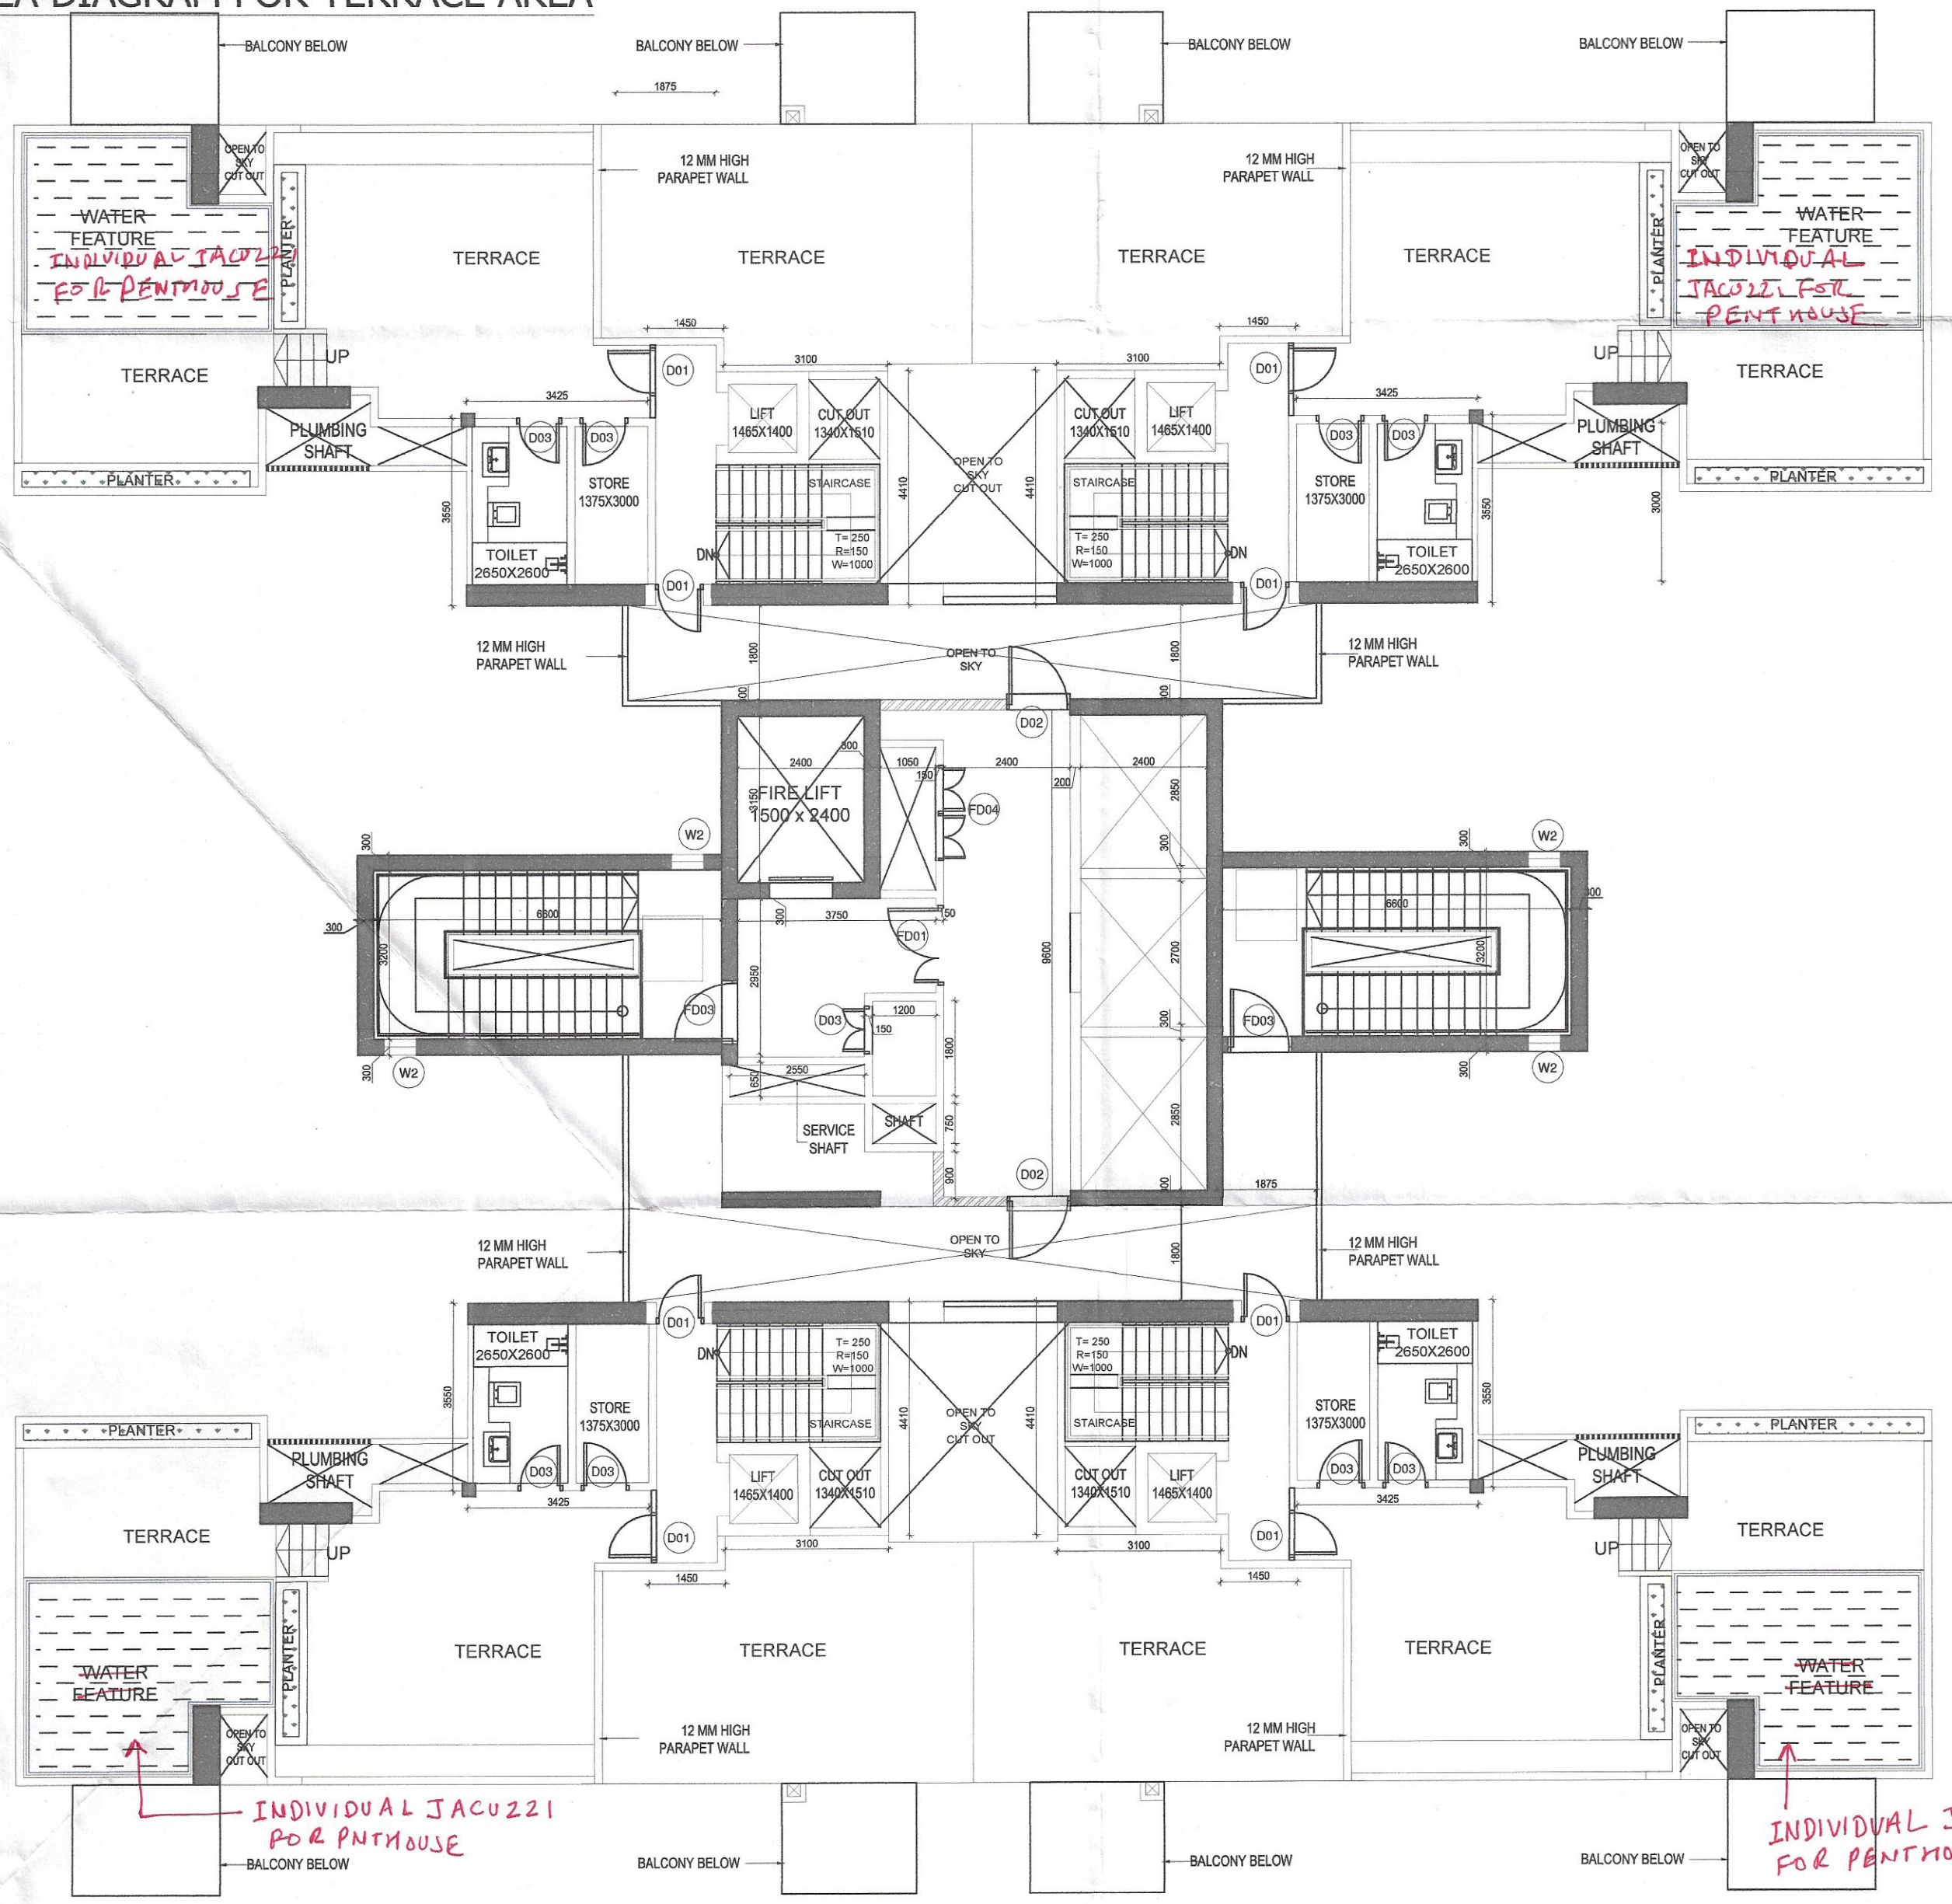


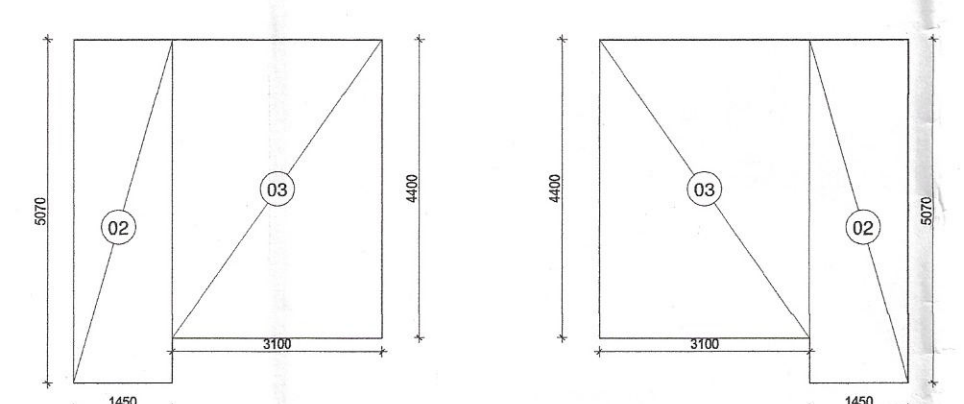


AREA DIAGRAM FOR TERRACE AREA

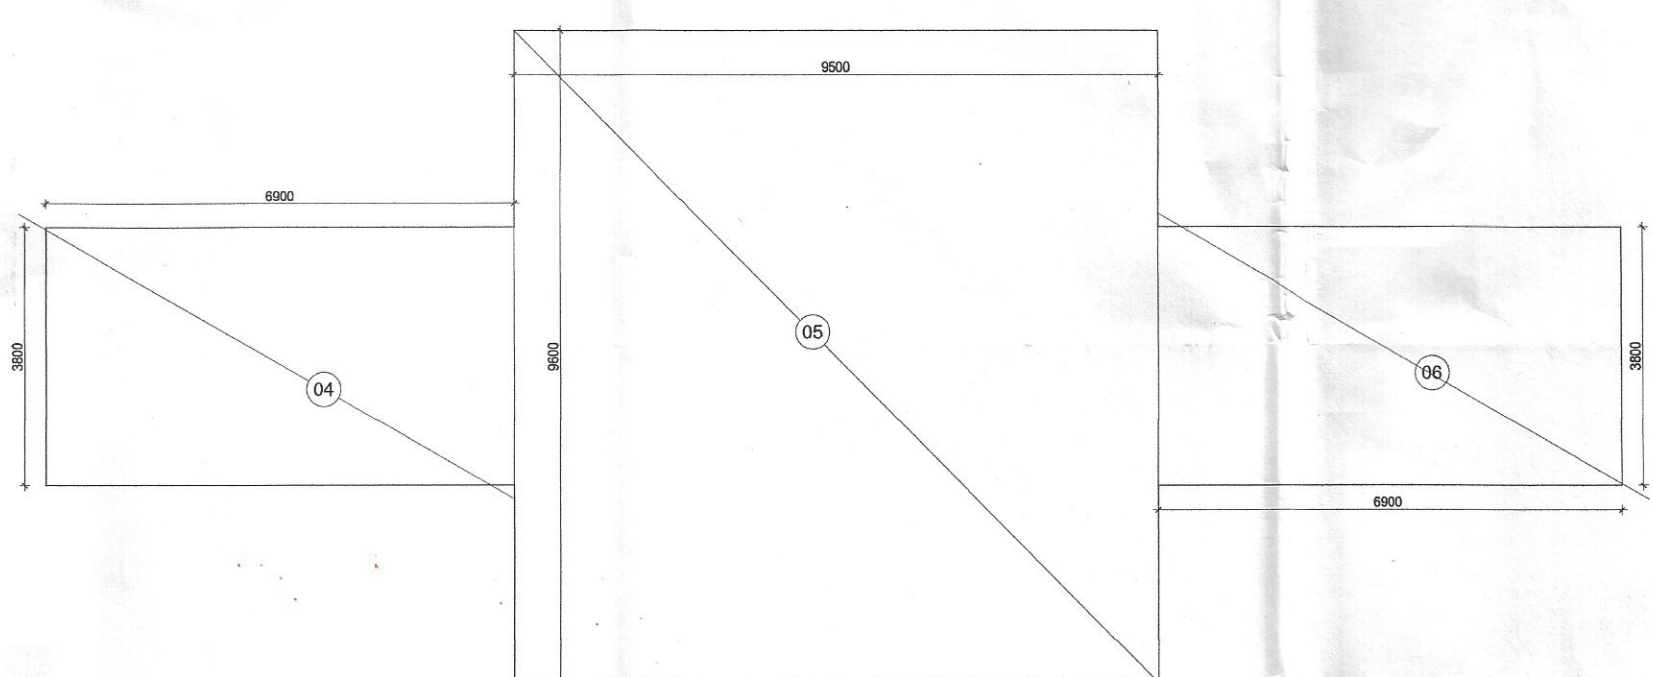

TERRACE FLOOR PLAN - TOWER 6 & 7

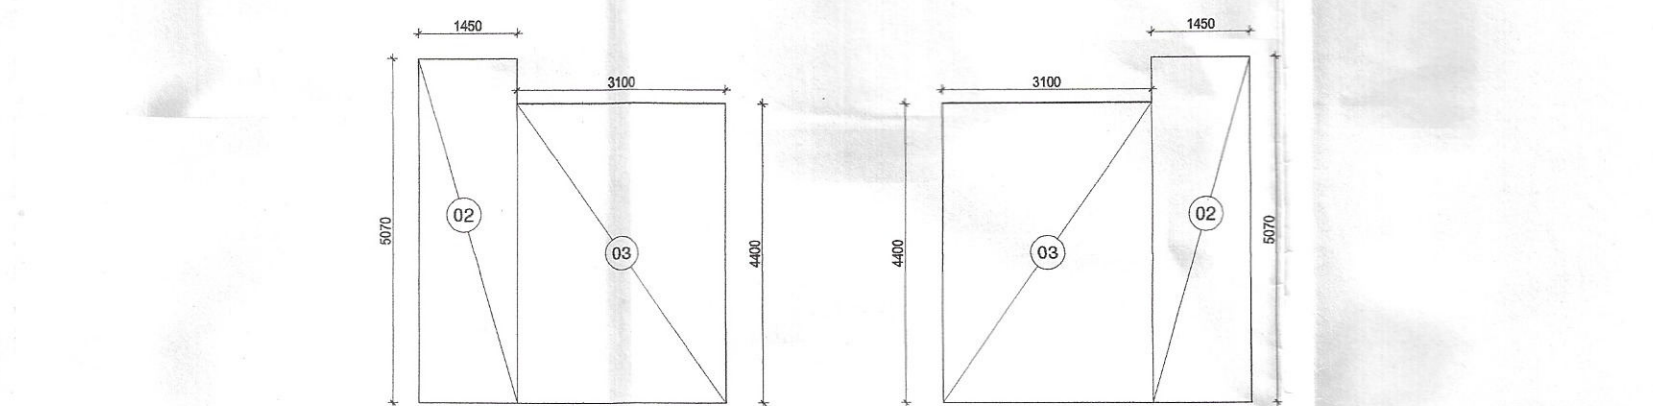

AREA DIAGRAM FOR MUMTY MACHINE ROOM

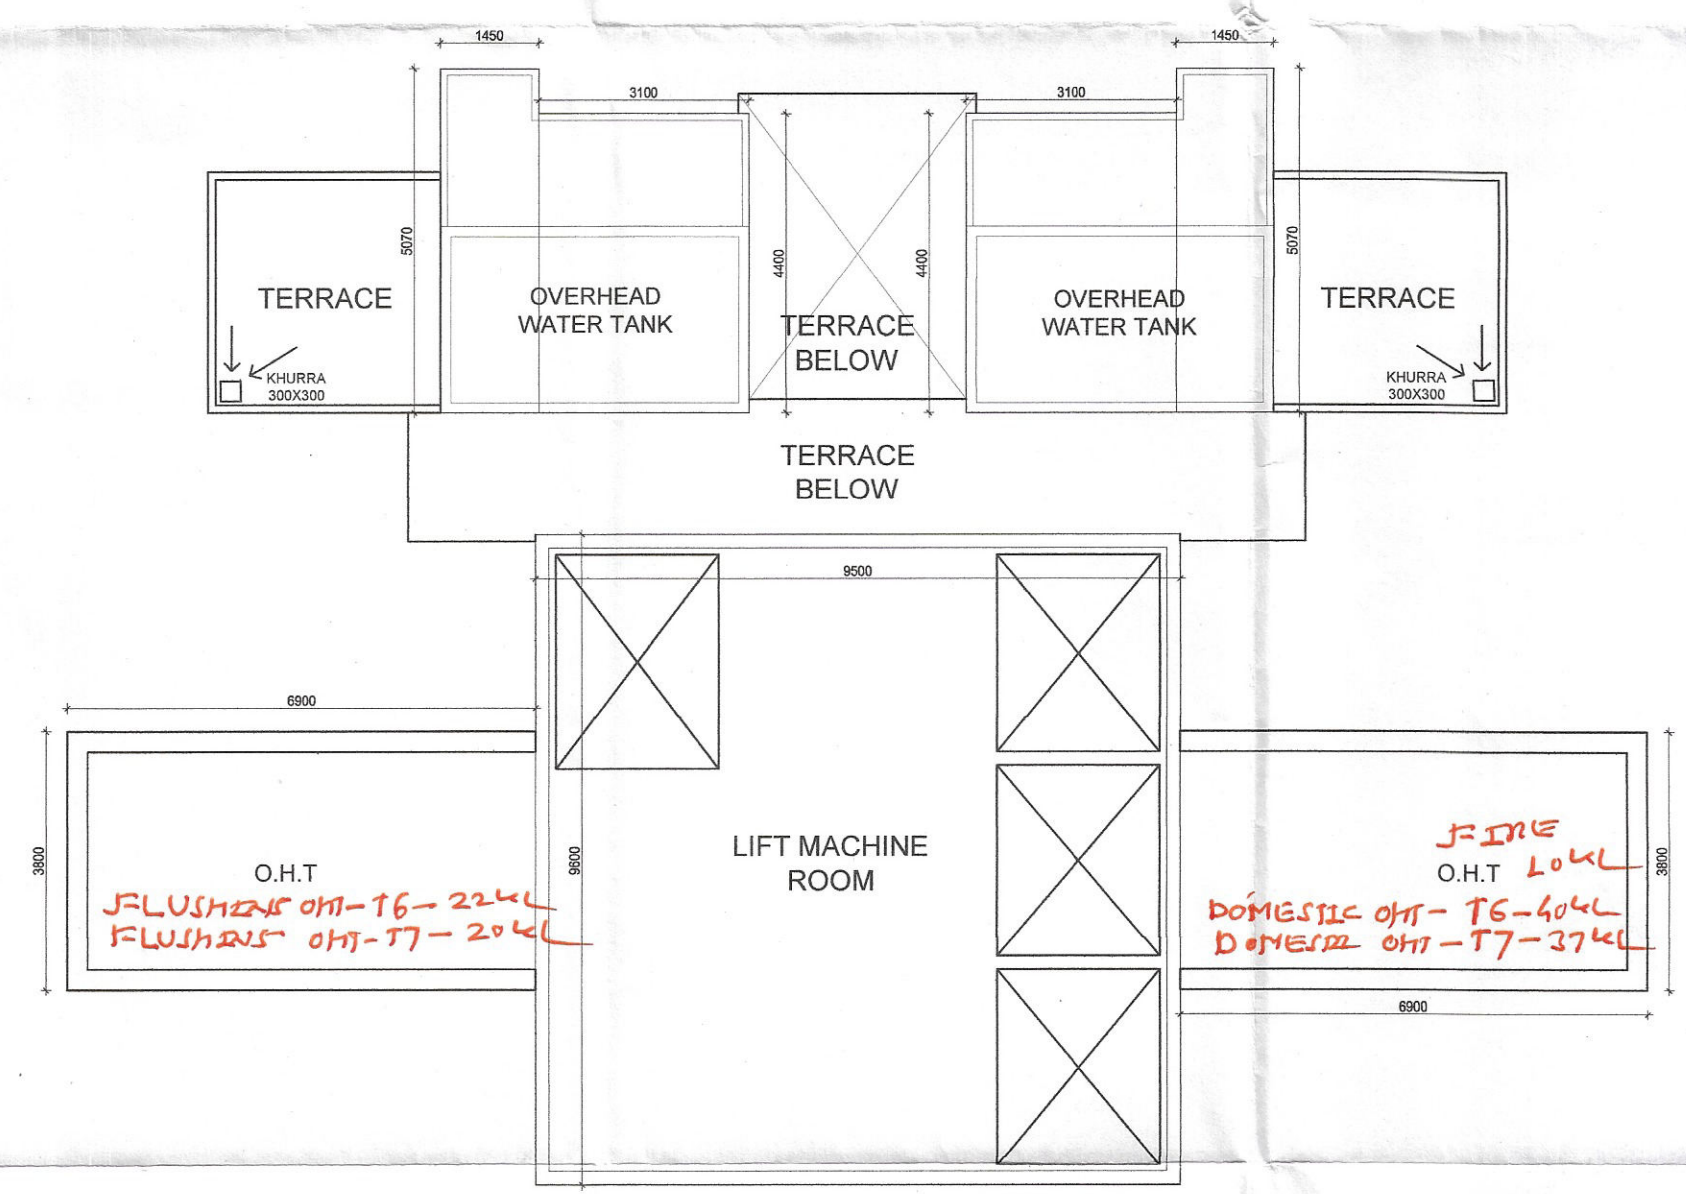

MUMTY ROOM & OHT LEVEL PLAN - TOWER- 6 & 7

Checked and found ok for Public Health
(Internal) Service only subject to comments in
in forwarding letter No. 252394.DV.24/11/23

Superintending Engineer (HQ)
for Chief Engineer-I
HSVP, Panchkula

TERRACE AREA CALCULATIONS PENTHOUSE (T6,T 7)					
BUILTUP AREA CALCULATIONS					
NO.	COEFF.	BREADTH	LENGTH	NO.s	AREA(SQ.M)
OUTLINE AREA					
1	1	3.425	3.550	4	48.635
2	1	1.450	5.070	4	29.406
3	1	3.100	4.410	4	54.684
4	1	6.900	3.800	2	52.440
5	1	9.500	9.600	1	91.200
TOTAL OUTLINE AREA					276.365
CUTOUT'S AREA					
S1	1	1.050	2.700	1	2.835
S2	1	1.200	1.800	1	2.160
S3	1	1.200	0.750	1	0.900
S4	1	2.550	0.600	1	1.530
L1	1	2.400	2.900	2	13.920
L2	1	2.400	2.800	1	6.720
FT2	1	2.400	3.150	1	7.560
TOTAL CUTOUT'S AREA					35.625
TOTAL BUILT UP AREA= OUTLINE- (CUTOUT'S AREA)					240.740
TOTAL FAR AREA					48.635
OHT BUILTUP					227.730

DOOR - WINDOW SCHEDULE- TOWER					
INTERNAL DOORS					
DOOR TAG	LEVEL (FROM FFL)				FIRE RATED (HRS.)
	WIDTH	HEIGHT	CILL	UNTEL	
D01	1300	2100	±00	2100	2HRS
D02	1000	2100	±00	2100	
D03	900	2100	±00	2100	2HRS
D04	800	2100	±00	2100	
D05	750	2100	±00	2100	
D06	500	2100	±00	2100	
FD01	1800	2100	±00	2100	2HRS
FD02	1500	2100	±00	2100	2HRS
FD03	1200	2100	±00	2100	2HRS
FD04	900	2100	±00	2100	2HRS
EXTERNAL DOORS					
DW01	5000	2350	100	2450	
DW03	2250	2350	100	2450	
DW04	2200	2350	±00	2450	
DW05	2000	2350	±00	2450	
WINDOWS					
W0	750	1300	1200	2450	
W01	600	1300	1200	2450	
W02	600	1350	150	1500	
W03	1950	1300	100	2450	

DESIGN FORUM
INTERNATIONAL
ARCHITECTURE URBAN DESIGN TOWN PLANNING

PROJECT NAME & ADDRESS
PROPOSED GROUP HOUSING DEVELOPMENT AT
VILLAGE GADALI KALAN, SECTOR 37 D GURUGRAM
BEING DEVELOPED BY SIGNATURE GLOBAL BUSINESS
PARK PVT. LTD. AT SECTOR - 37 D, AREA - 16.65625
ACRE. LICENCE NO. - 230 OF 2023 DATED 02/11/2023

CLIENT NAME & ADDRESS
SIGNATURE GLOBAL BUSSINESS PARK PVT. LTD.
114, SECTOR-44, GURUGRAM HARYANA- 122002

ARCHITECT'S SIGN & STAMP CLIENT'S SIGN & STAMP

DRAWING TITLE
TERRACE & OHT
TOWER - 6 & 7

SCALE
NTS.
DATE
30-10-2023

DRAWING NO.
T2-06.2

NORTH
N

Sanctioned
TO BE READ WITH THIS OFFICE
MEMO NO.:
DATED:

Consultant
Architect

DTP (HQ)

STPHQ
Member Secretary
BPAC

STP (G)
Member
BPAC

STP (G)
Member
BPAC

DTP (HQ)

(Dinesh Kumar) PAC
PA (HQ)

AD.

PA.

A.T.P.