



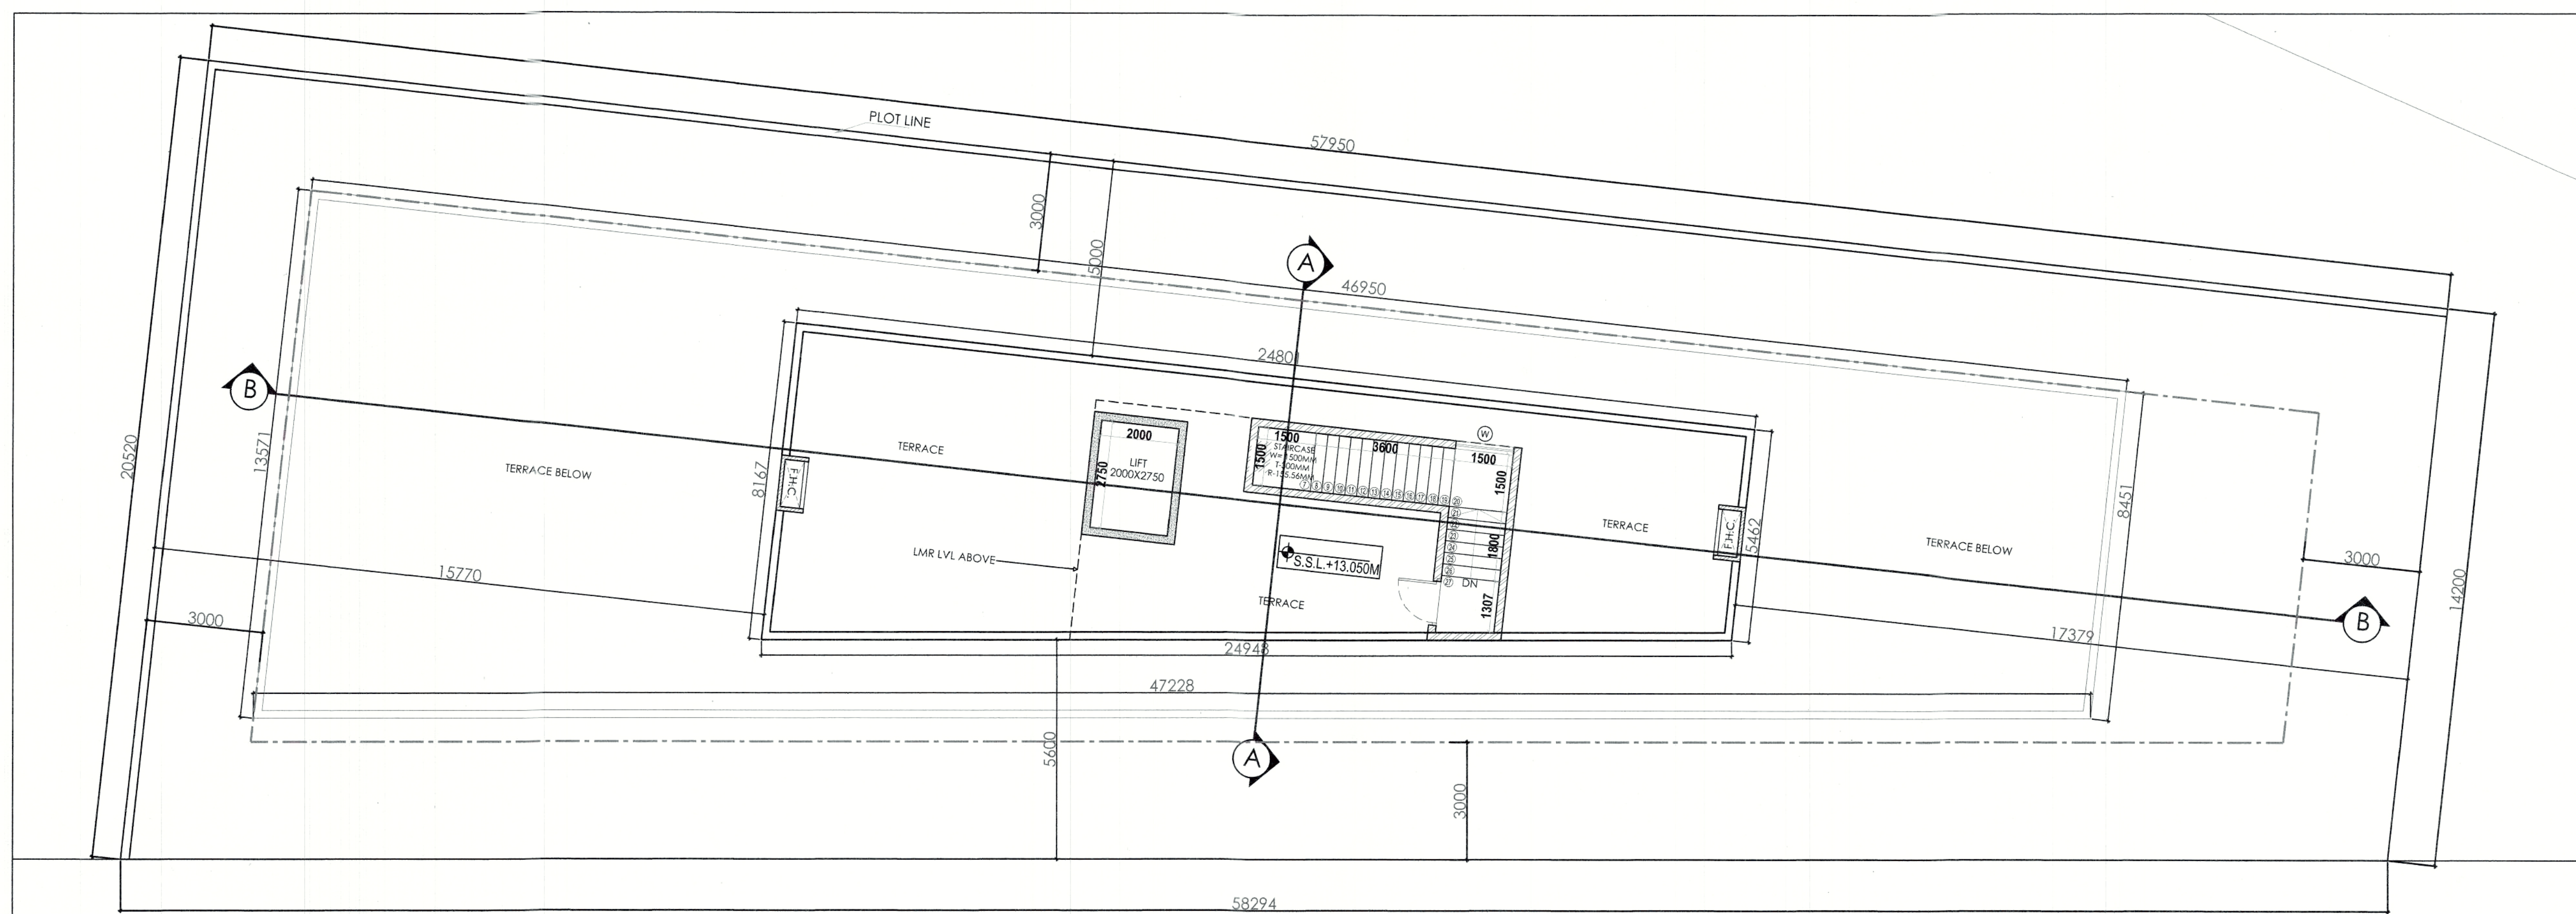


TERRACE PLAN

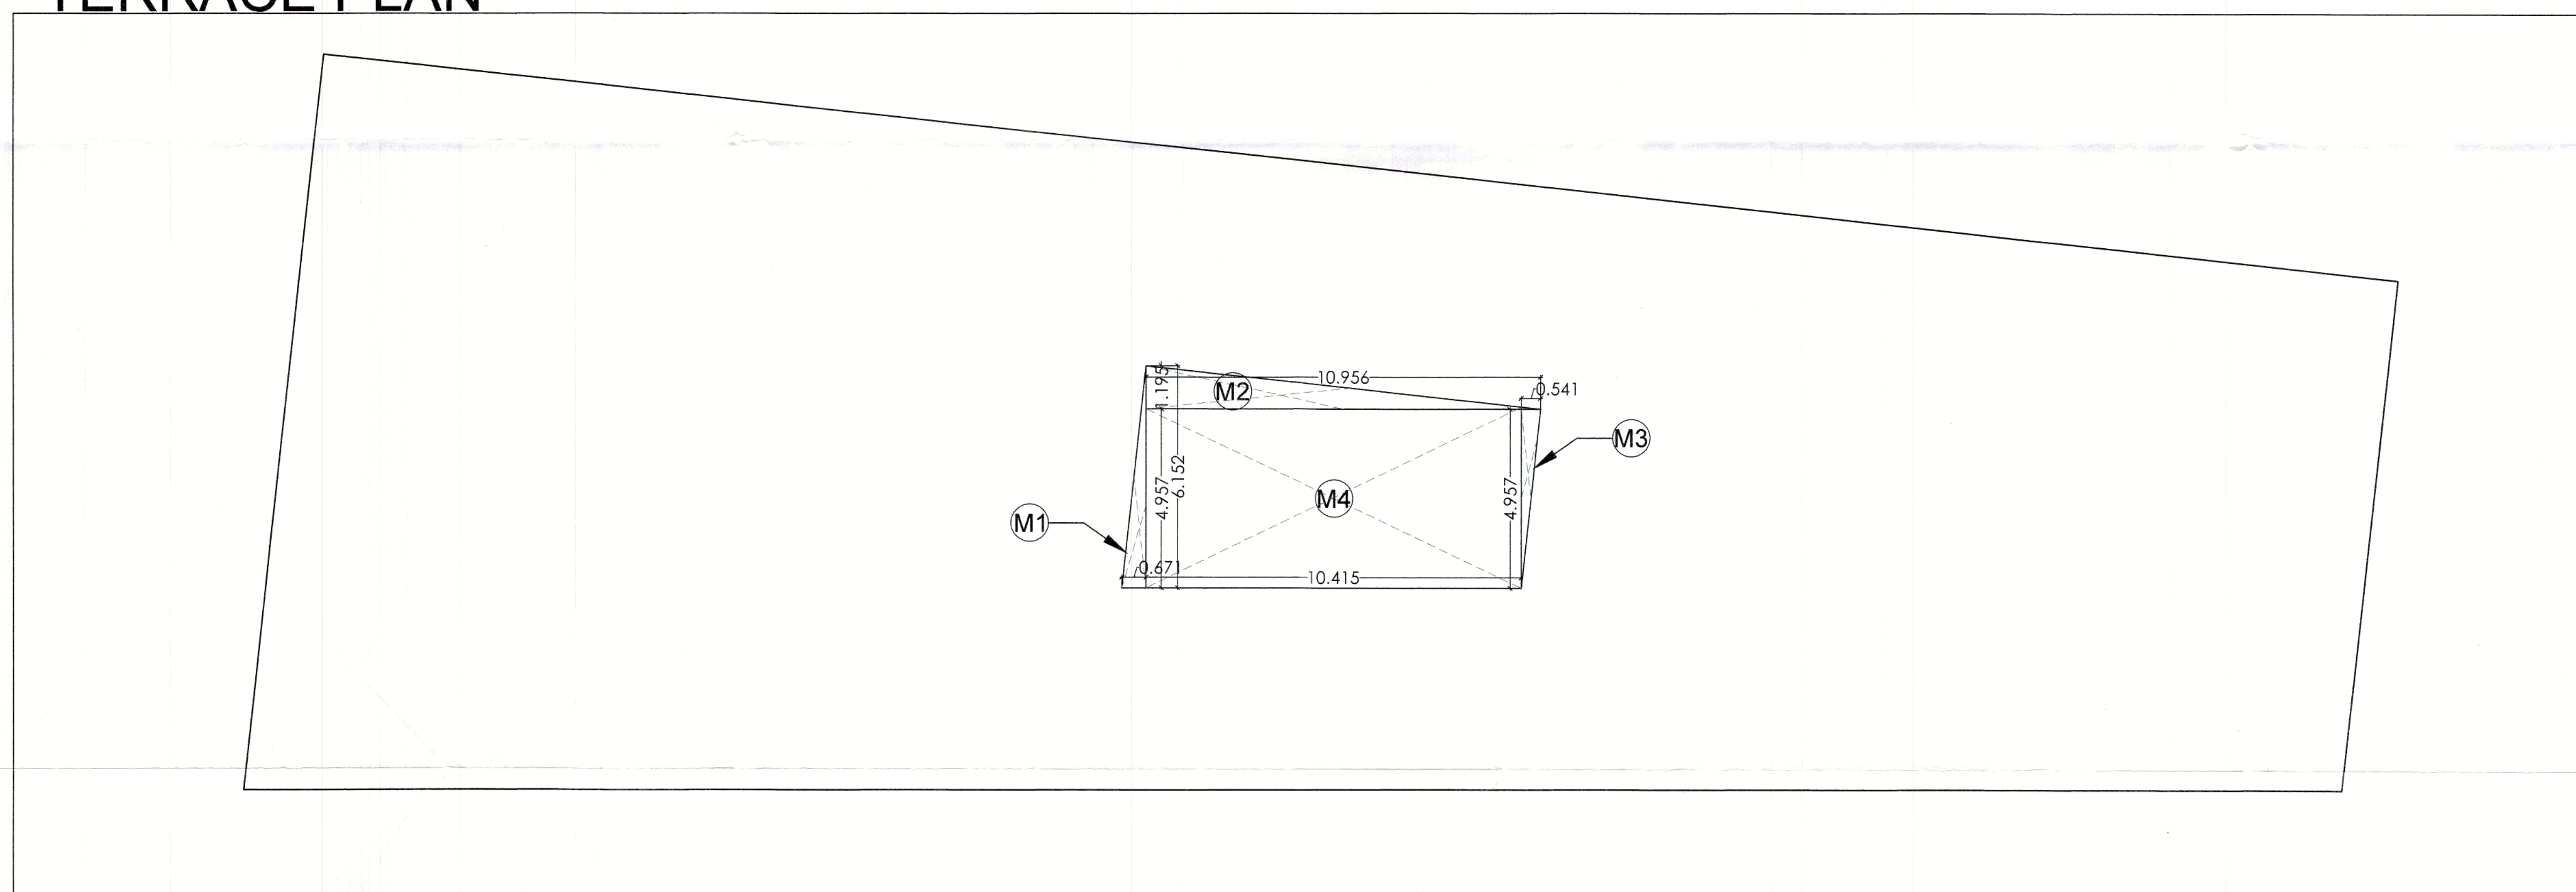

MUMTY/MACHINE ROOM/ TERRACE PLAN AREA DIAGRAM

NOTE :

1. LIFT WILL BE ON 100% POWER BACK UP
2. MP = MECHANIZED PARKING/ PUZZLE PARKING
3. BUILDING IS MECHANICALLY VENTILATED

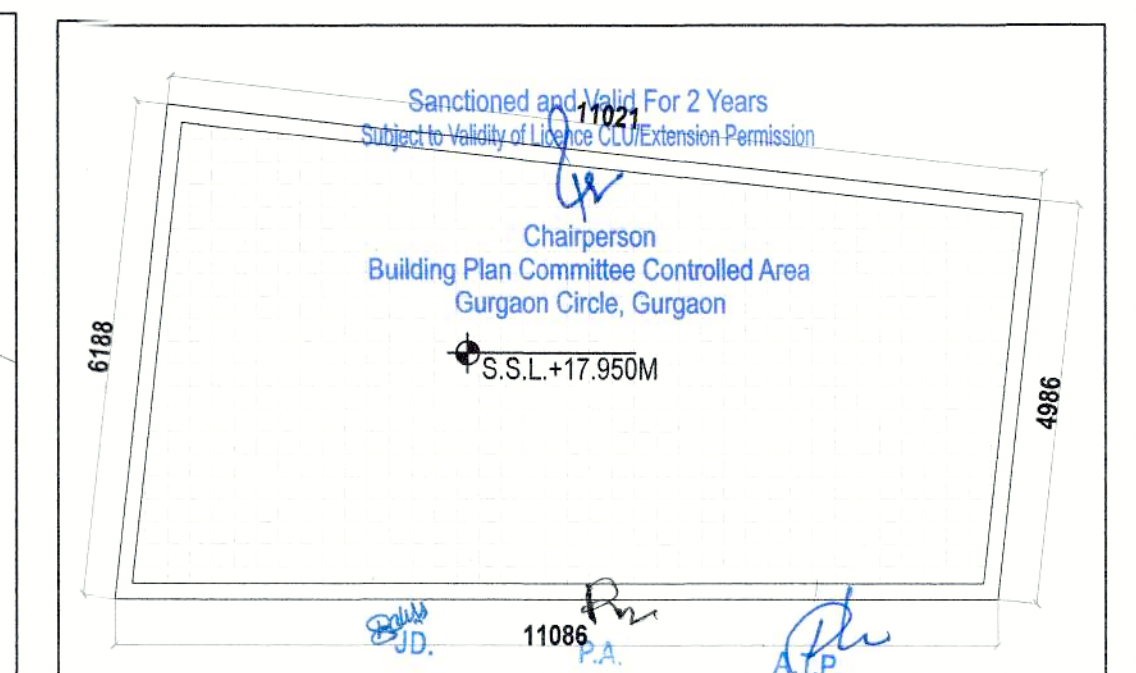

MUMTY MACHINE ROOM PLAN

OWNER SIGNATURE :

For CORONA REACTORS PRIVATE LIMITED


RAMKRISHNA D. CHAUDHARI
STRUCTURAL ENGINEER
FELLOW-F-1230502

ARCHITECT'S SIGNATURE :

Shri Nisar Ahmed Ansari
CA/2005/36034

NISAR AHMED ANSARI
CA/2005/36034

PROJECT :

PROPOSED BUILDING PLAN OF COMMERCIAL SITE FOR AN AREA MEASURING 0.249 ACRES FALLS IN DEEN DAYAL JAN AWAS YOJANA OVER AN AREA OF 6.225 ACRES IN SECTOR-59, GURUGRAM (LICENCE NO.- 89 OF 2022 DATED ON 07-07-2022) BEING DEVELOPED BY CORONA REALTORS OVT.LTD.

DRAWING TITLE : COMMERCIAL

TERRACE FLOOR PLAN

SCALE :- 1:100

DATE :

COMMERCIAL /06