


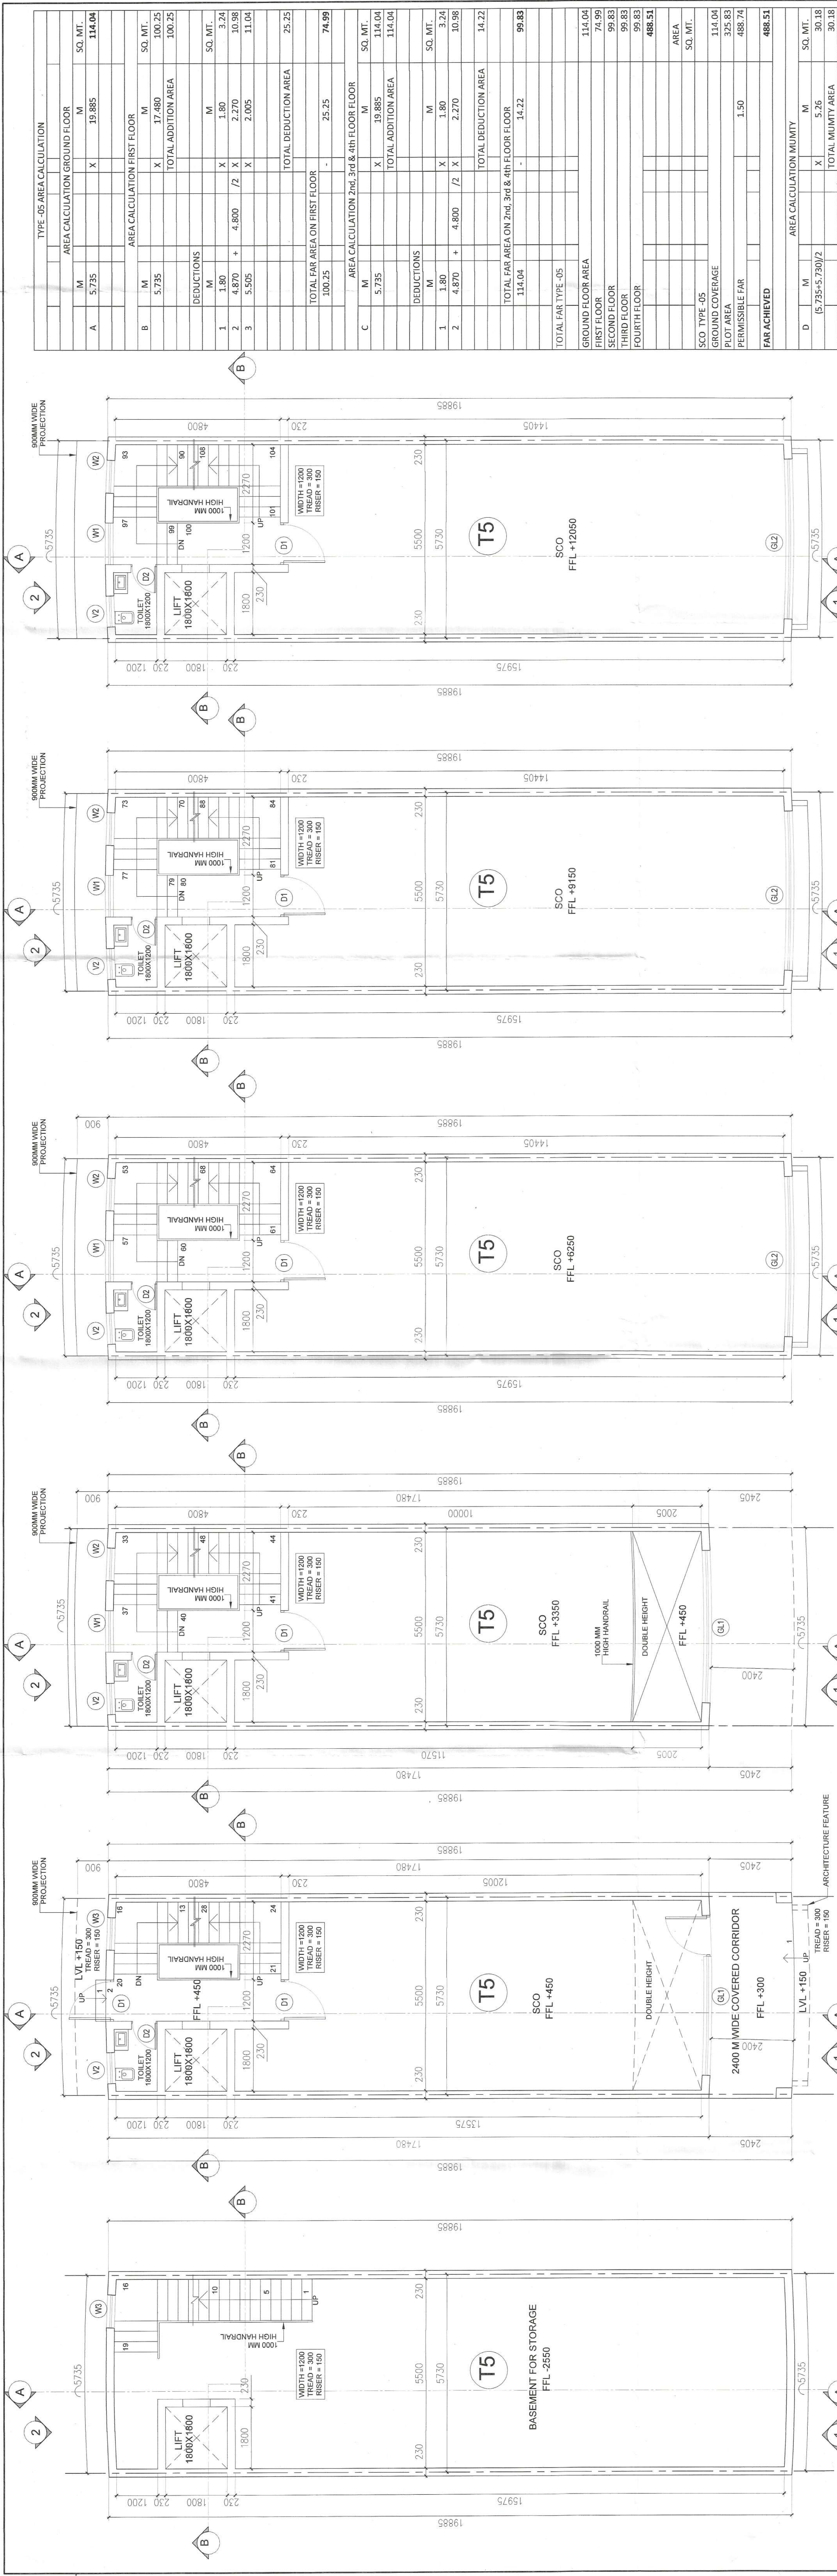

BASEMENT PLAN


GROUND FLOOR PLAN

FIRST FLOOR PLAN


SECOND FLOOR PLAN

THIRD FLOOR PLAN


FOURTH FLOOR PLAN

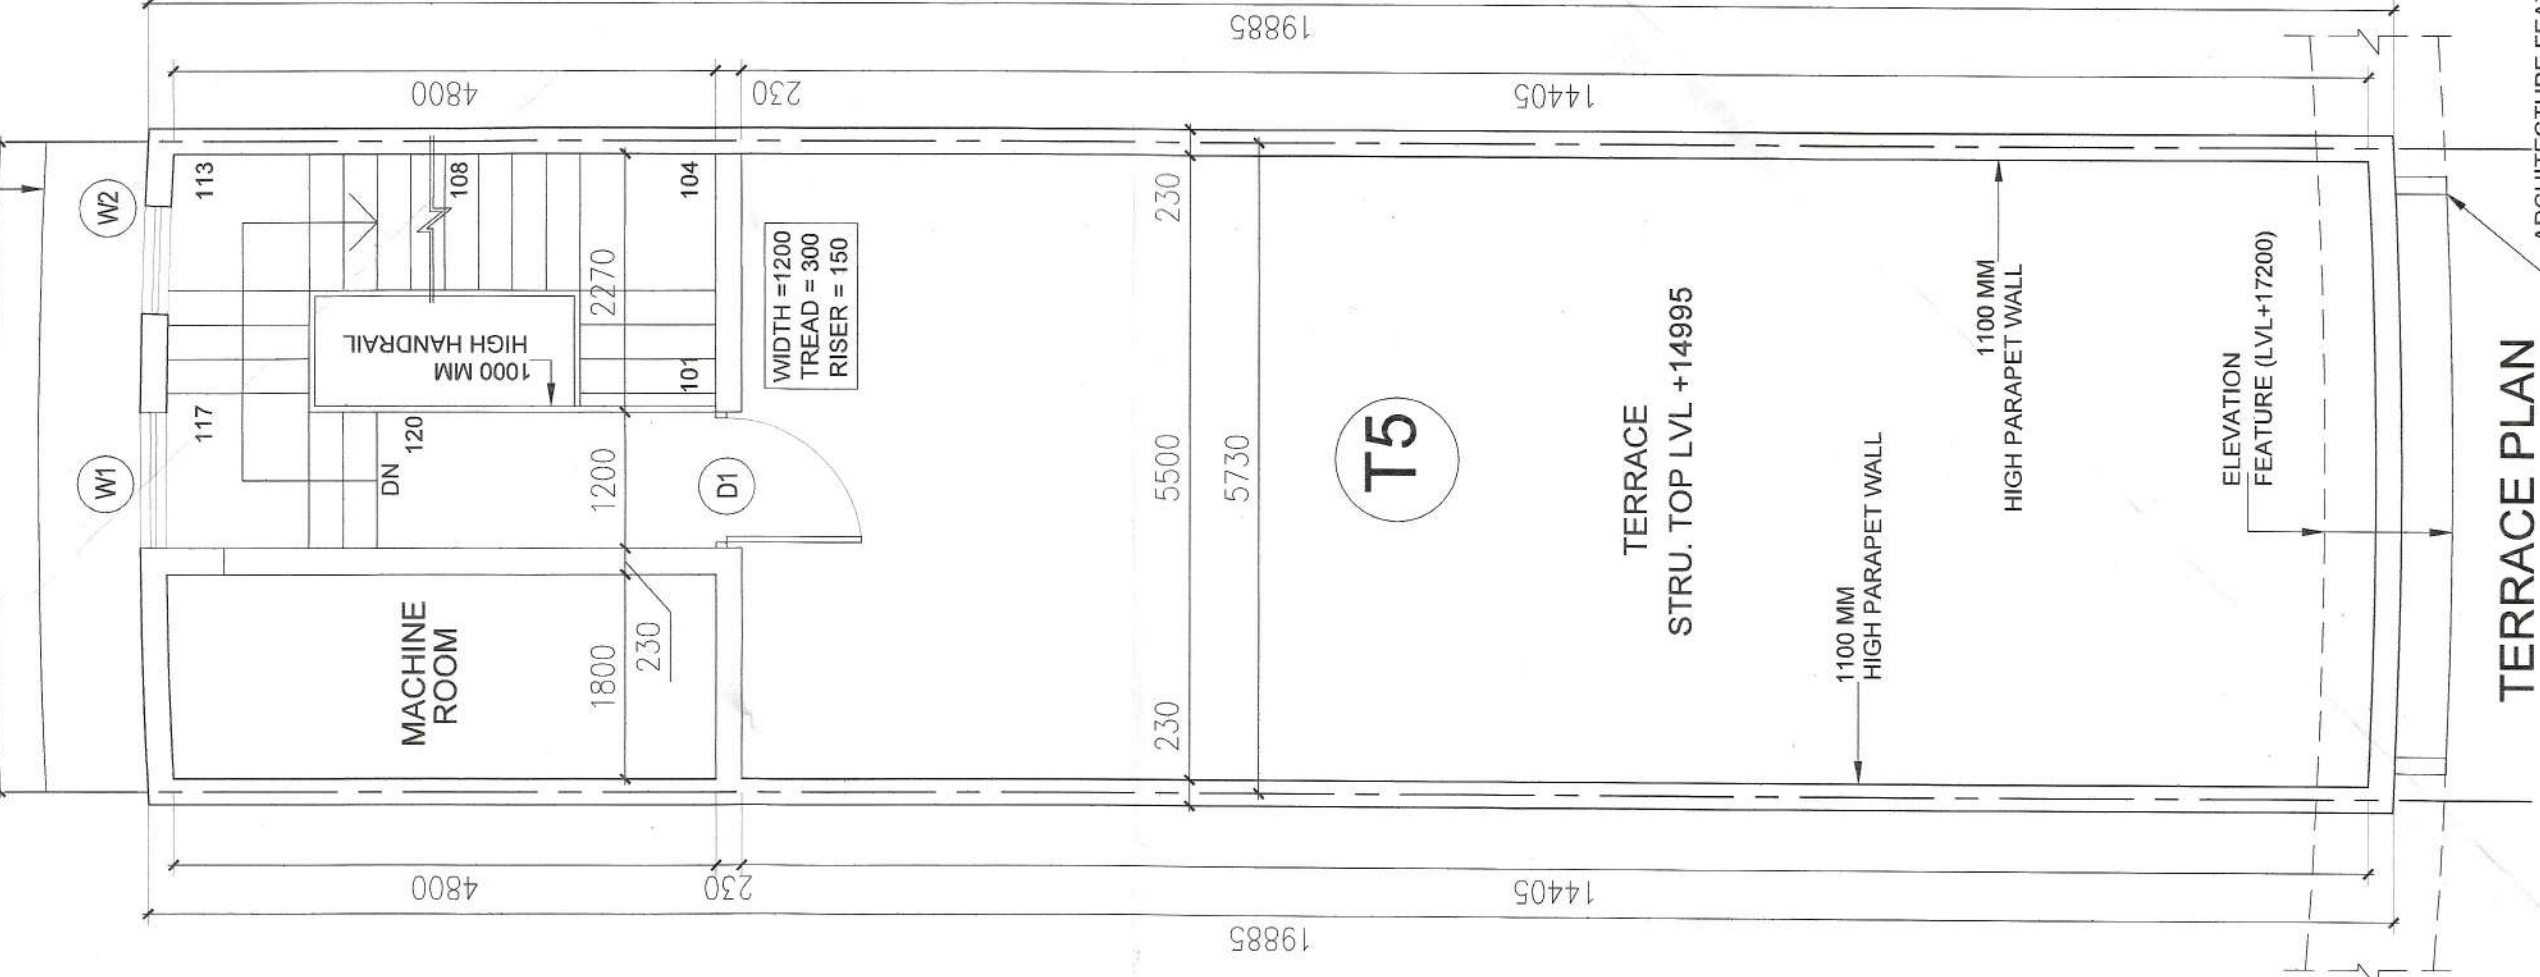


TERRACE PLAN

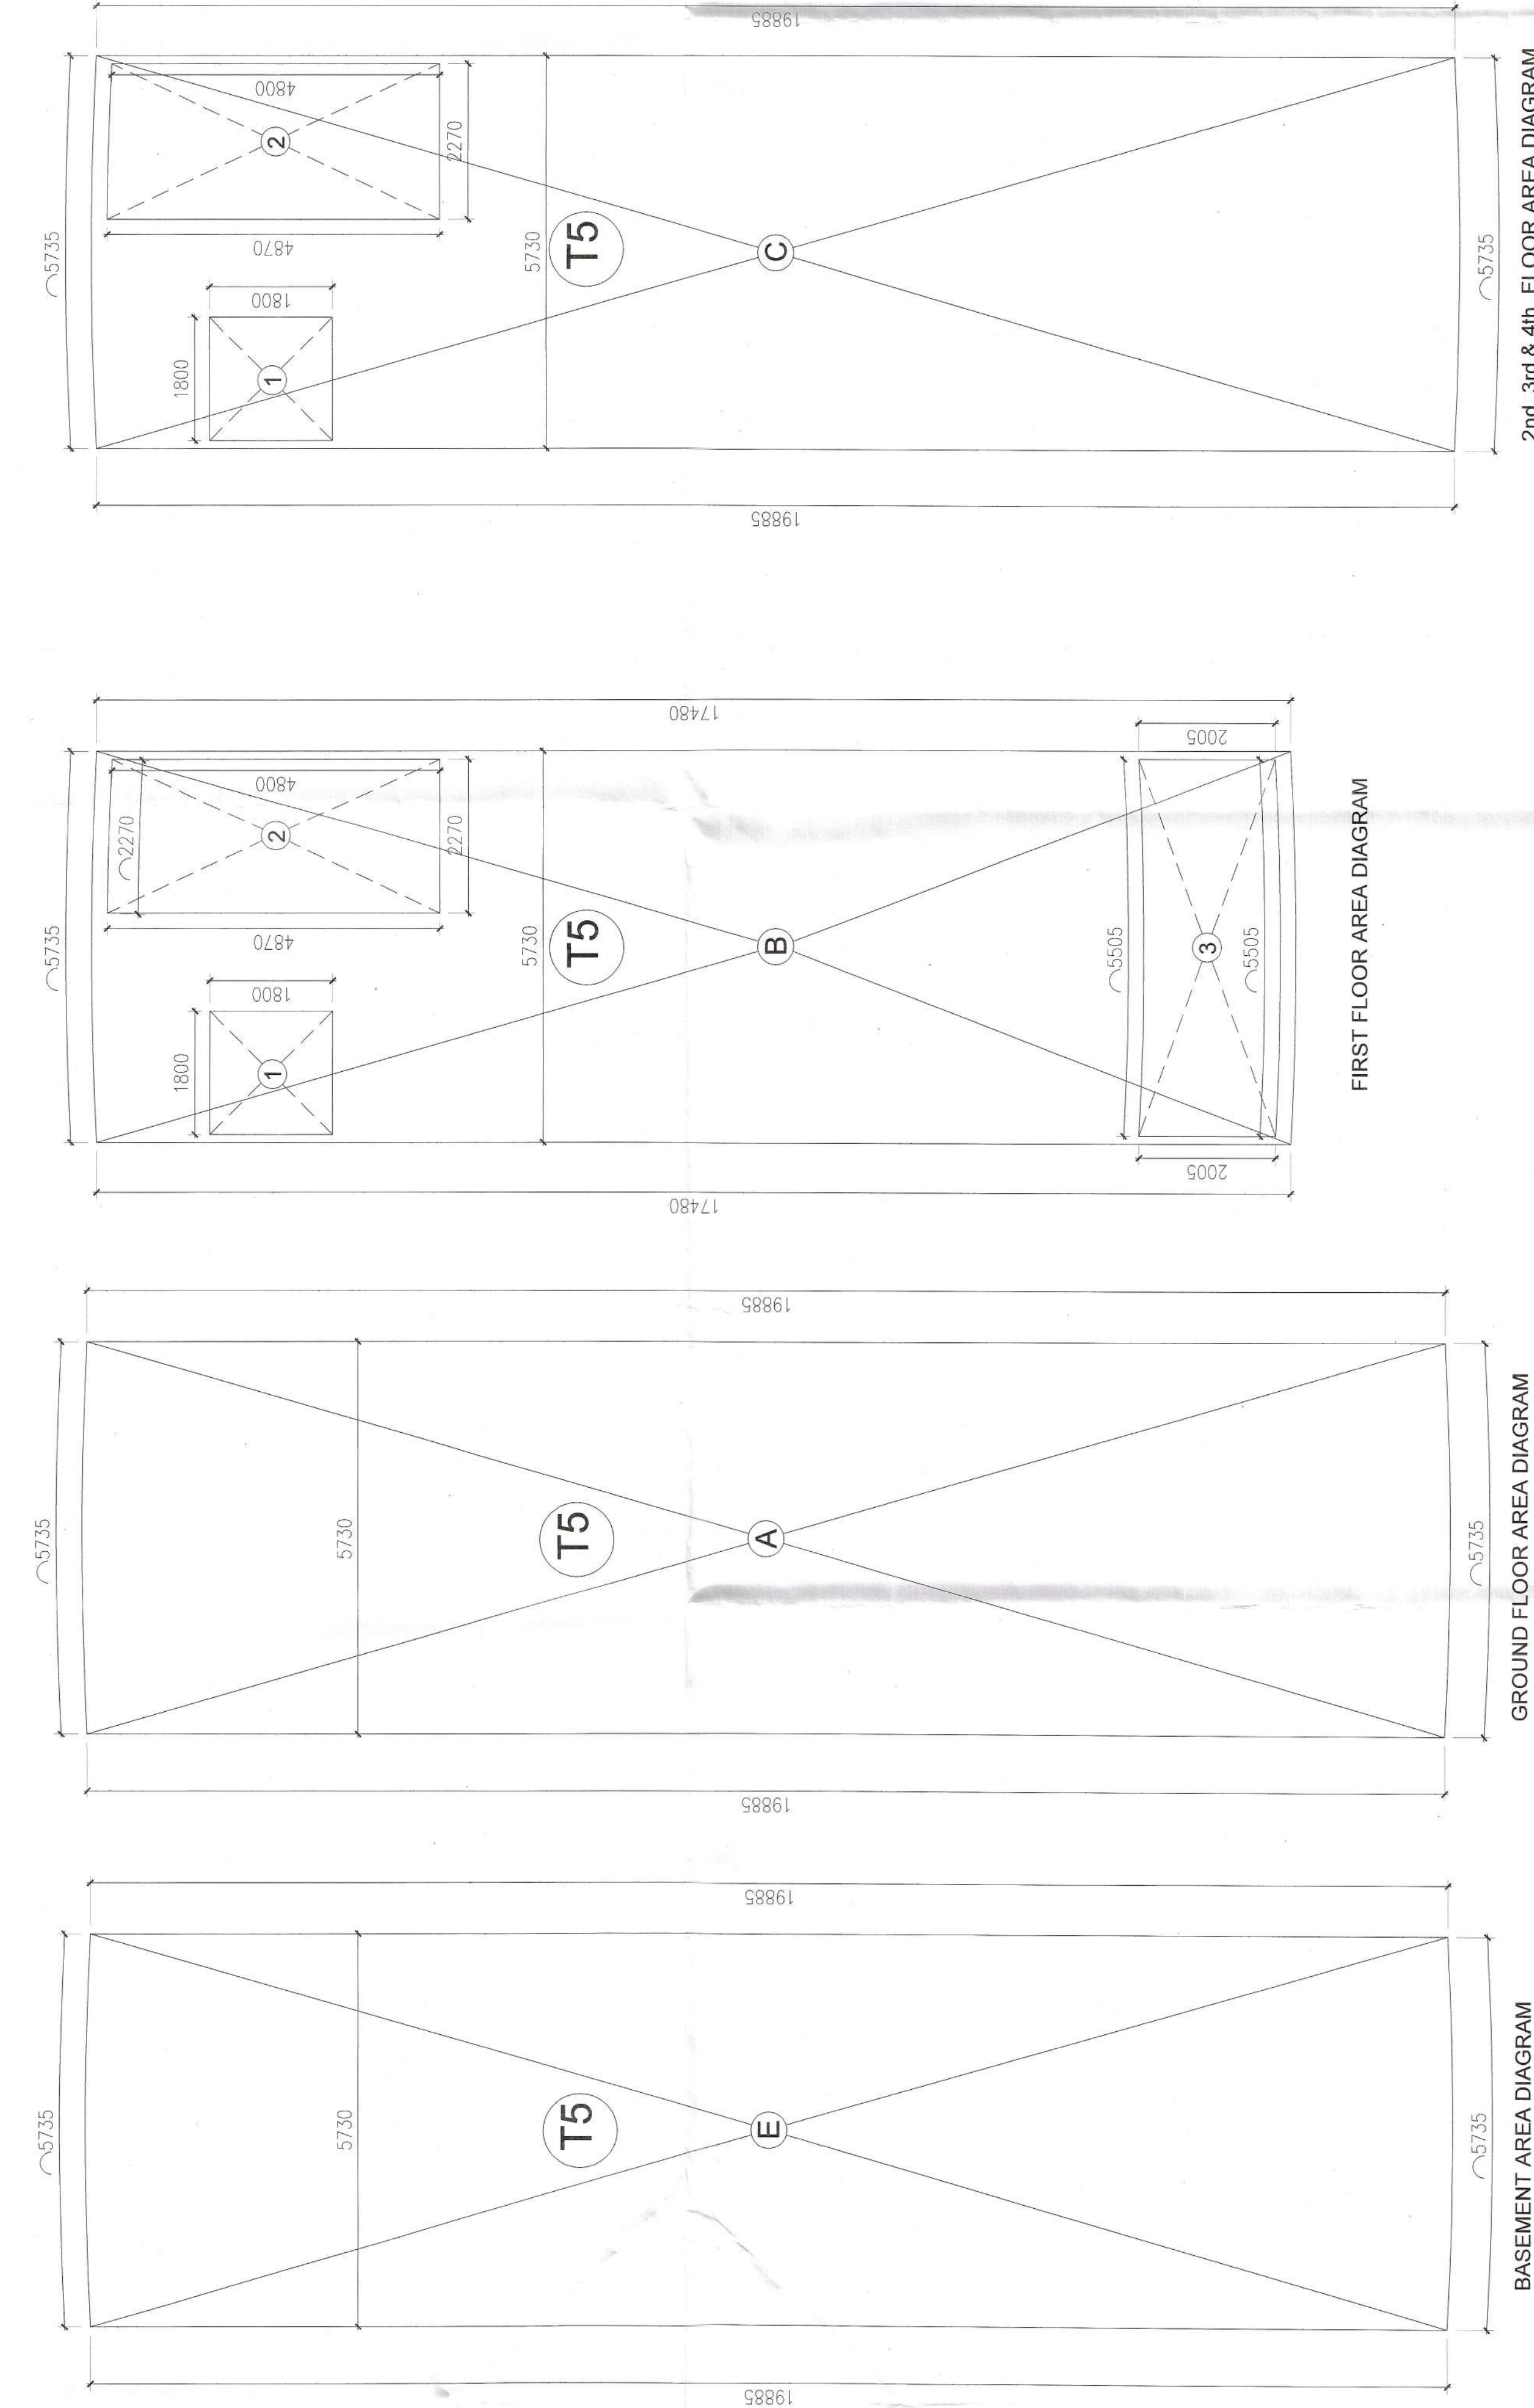


GROUND FLOOR AREA DIAGRAM

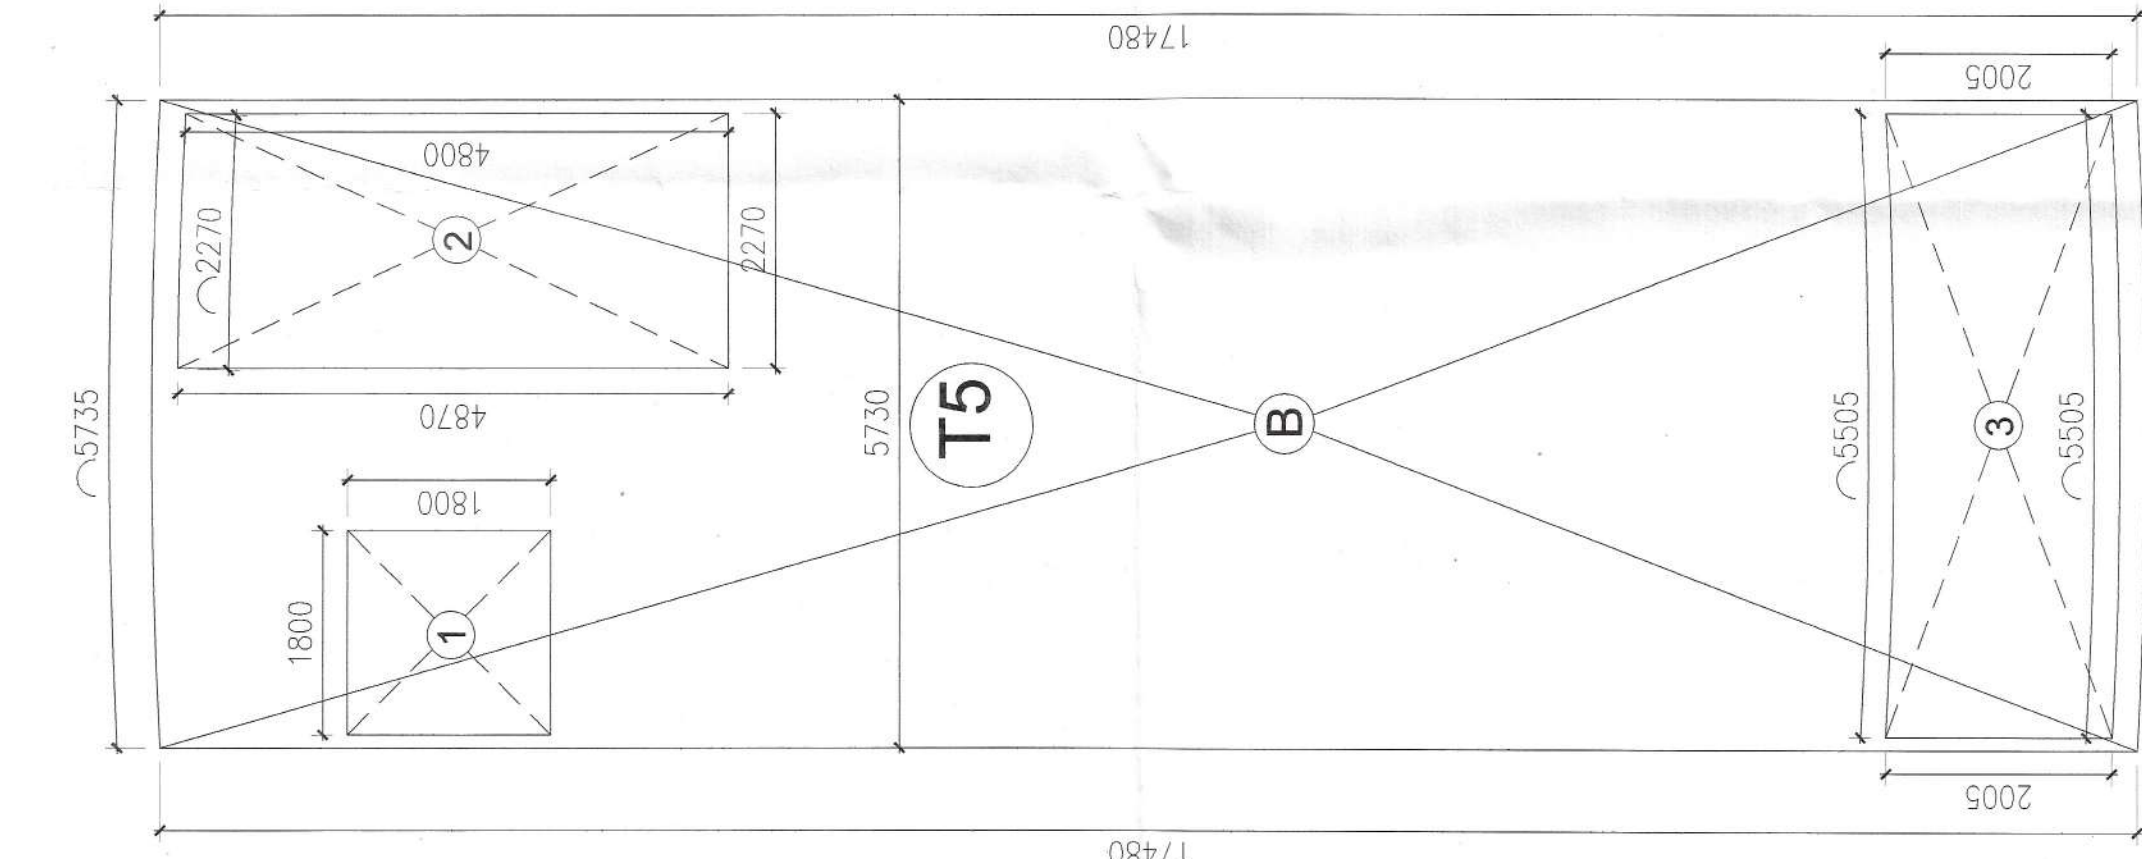

FIRST FLOOR AREA DIAGRAM

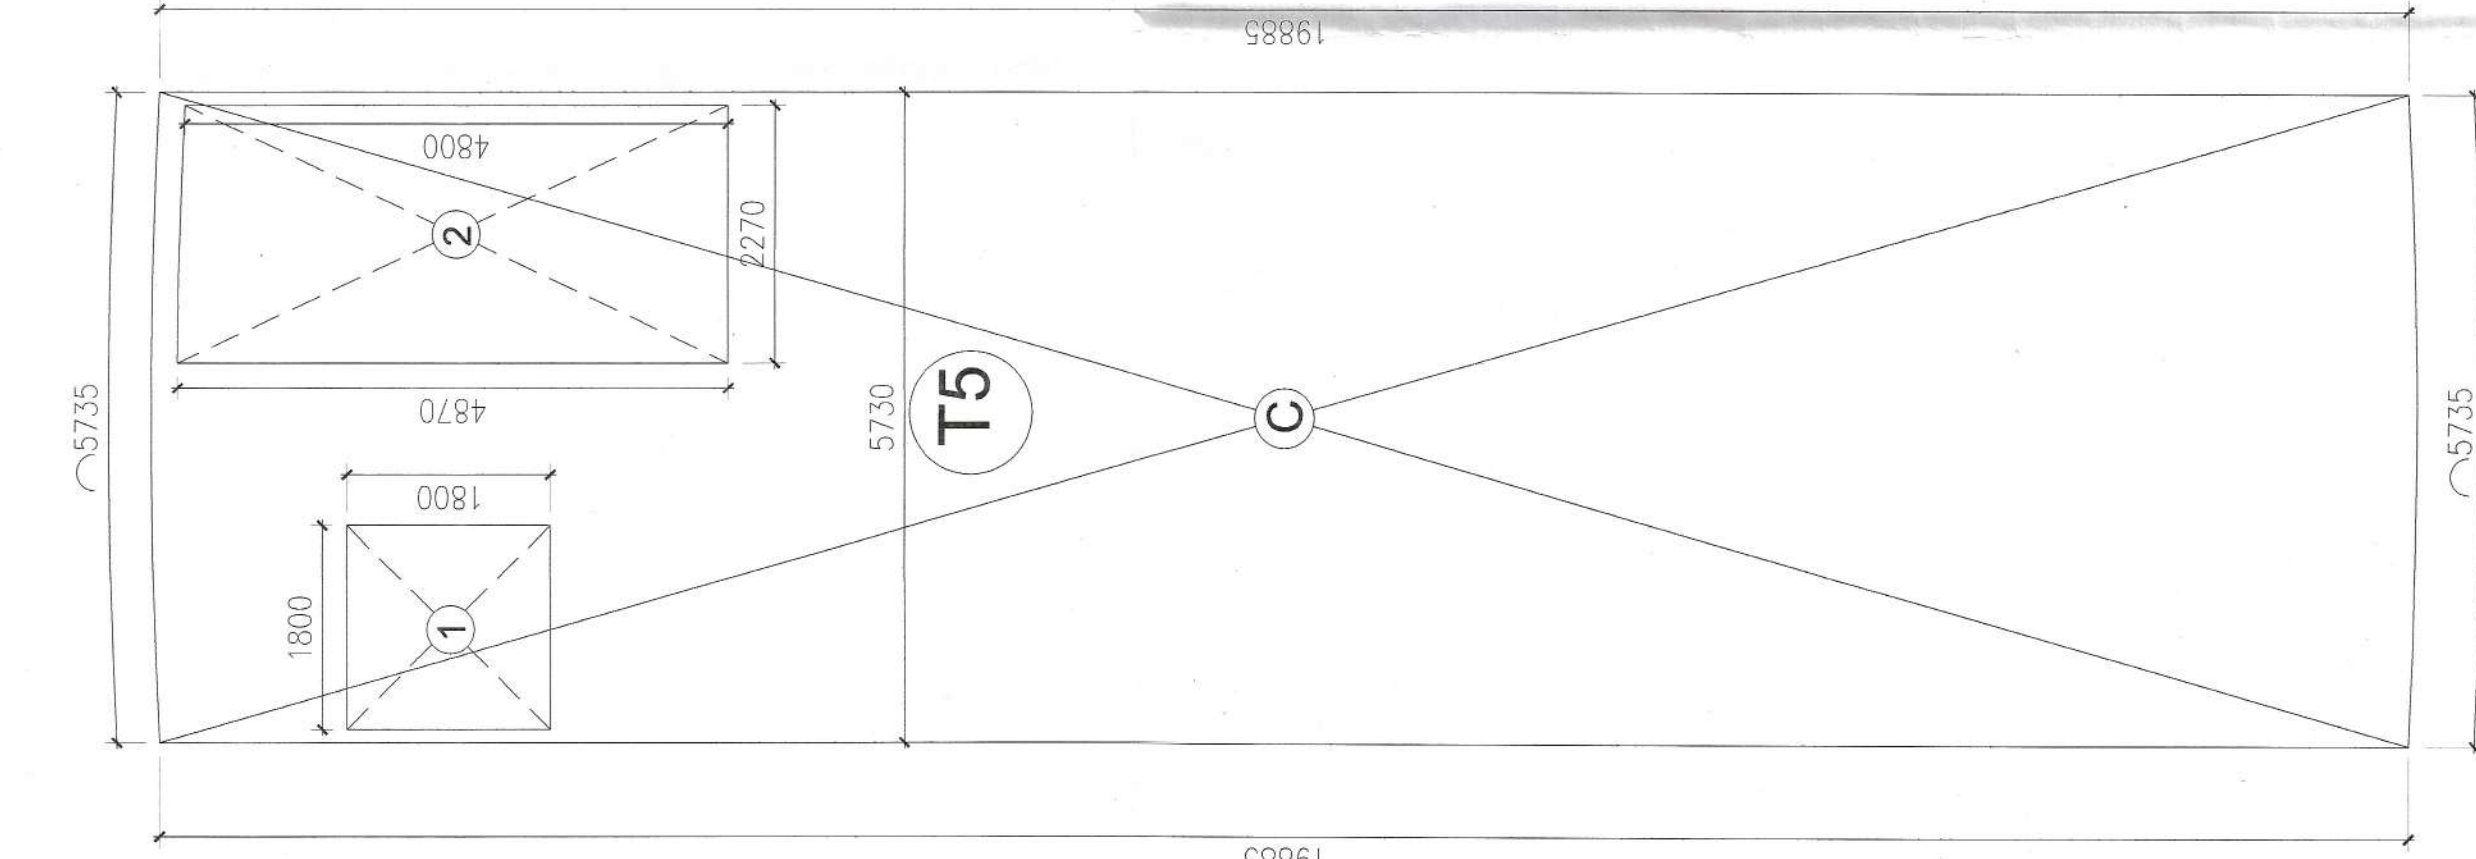


2nd, 3rd & 4th FLOOR AREA DIAGRAM

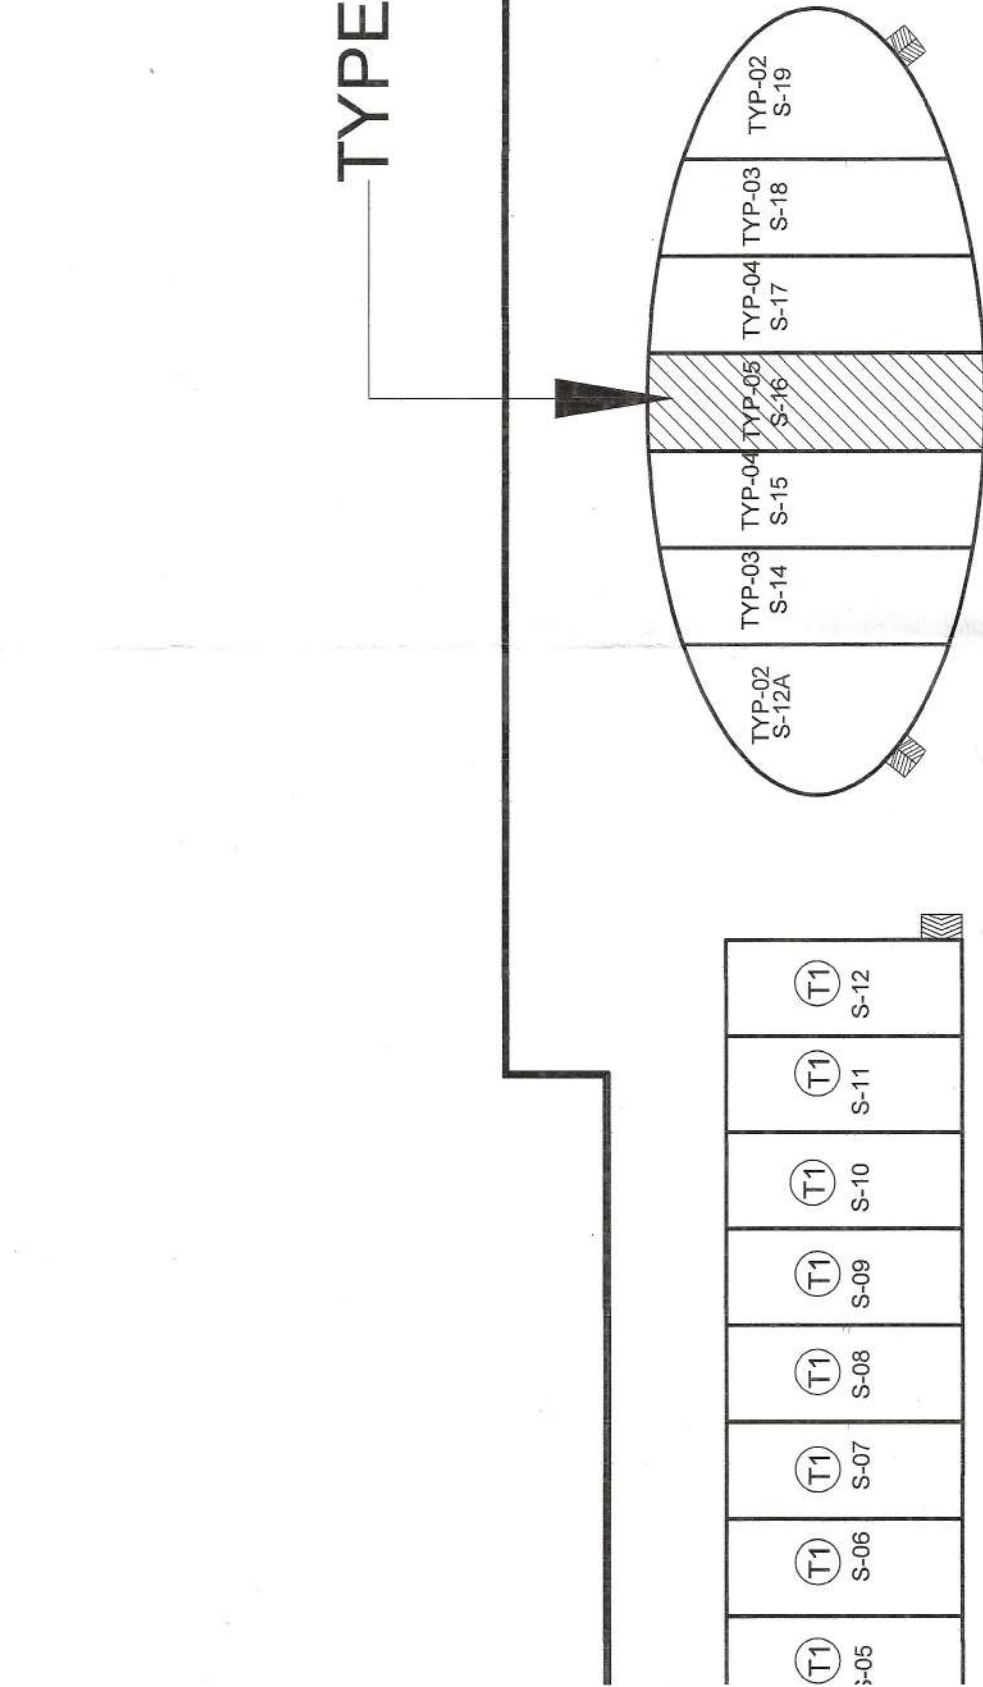

KEY PLAN

Sl no.	Type	Size	CILL	LINTEL
1.	D1	1200 X 2100	00	2100
2.	D2	750 X 2100	00	2100
3.	GL1	4615X ASI ELEVATION		
4.	GL2	4615X ASI ELEVATION		
5.	W1	1200 X 1050	1050	2100
6.	W2	950 X 1050	1050	2100
7.	W3	950 X 2100	00	2100
8.	V2	900 X 900	1200	2100

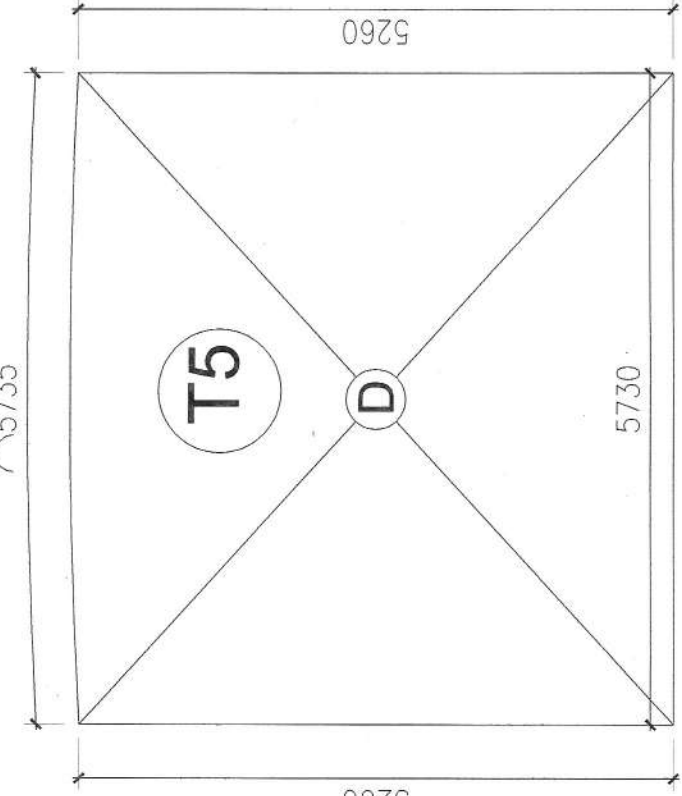

MUMTY AREA DIAGRAM
(FREE OF FAR)

TYPE -05 AREA CALCULATION			
AREA CALCULATION GROUND FLOOR			
	M	X	M
A	5.735	X	19.885
			SQ. MT.
			114.04
AREA CALCULATION FIRST FLOOR			
	M	X	M
B	5.735	X	17.885
			SQ. MT.
			102.25
DEDUCTIONS			
	M	X	M
1	1.80	X	1.80
2	4.870	X	2.270
3	5.505	X	2.005
			SQ. MT.
			3.24
			10.98
			11.04
TOTAL DEDUCTION AREA			
			25.25
TOTAL FAR AREA ON FIRST FLOOR			
			100.25
			25.25
			74.99
AREA CALCULATION 2nd, 3rd & 4th FLOOR			
	M	X	M
C	5.735	X	19.885
			SQ. MT.
			114.04
DEDUCTIONS			
	M	X	M
1	1.80	X	1.80
2	4.870	X	2.270
			SQ. MT.
			3.24
			10.98
			11.04
TOTAL DEDUCTION AREA			
			14.22
TOTAL FAR AREA ON 2nd, 3rd & 4th FLOOR			
			114.04
			14.22
			99.83
TOTAL FAR TYPE -05			
			114.04
GROUND FLOOR AREA			
			114.04
SECOND FLOOR			
			99.83
THIRD FLOOR			
			99.83
FOURTH FLOOR			
			488.51
AREA			
			488.51
SCO TYPE -05			
			114.04
GROUND COVER			
			325.83
PERMISSIBLE FAR			
			1.50
			488.74
FAR ACHIEVED			
			488.51
AREA CALCULATION MUMTY			
	M	X	M
D	5.735	X	5.26
			SQ. MT.
			30.18
TOTAL MUMTY AREA			
			30.18
AREA CALCULATION BASEMENT			
	M	X	M
E	5.735	X	19.885
			SQ. MT.
			114.04
TOTAL BASEMENT AREA			
			114.04
COVERED AREA TYPE -05			
			488.51
FAR AREA			
			114.04
BASEMENT AREA			
			30.18
TOTAL COVERED AREA TYPE -05			
			632.73

SUBMISSION DRAWING

REV. NO. - RD

DRAWING TITLE

TYPE -T05 / FLOOR PLAN & AREA

PROJECT TITLE

PROPOSED SCO ON THE SITE AREA MEASURING 1.872 ACRES OR 975.00 SQ.MT. OF BLOCK C FALLING IN RESIDENTIAL PLOTTED COLONY AREA MEASURING 97.98125 ACRES (LICENCE NO. 15 OF 2011 Dated 07.03.2011 & 62 OF 2021 Dated 01.09.2021) IN SECTOR -70A GURUGRAM

SCALE

1:100

DATE

27.02.2023

Drawing no. DG.TCP 9999 / 1111 Dated. 11/11/2023.

Mr. Gaurav Sharma, P. Ltd.

Authorized Signatory

Architect / Town Planner

Authorized Signatory

COUNTRYWIDE PROMOTERS PVT. LTD.

100, PARKLANDS, SECTOR-76, FARIDABAD, HARYANA-121004

SHEET -

07

(AMIT KHATRI, IAS)
DTCP(HR)

(HITESH SHARMA)
STP(M) HQ

(R.S. BATH)
DTP (HQ)

(SANJAY NARANG)
ATP (HQ)

(RAM AVTAR BASSI)
JD (HQ)