

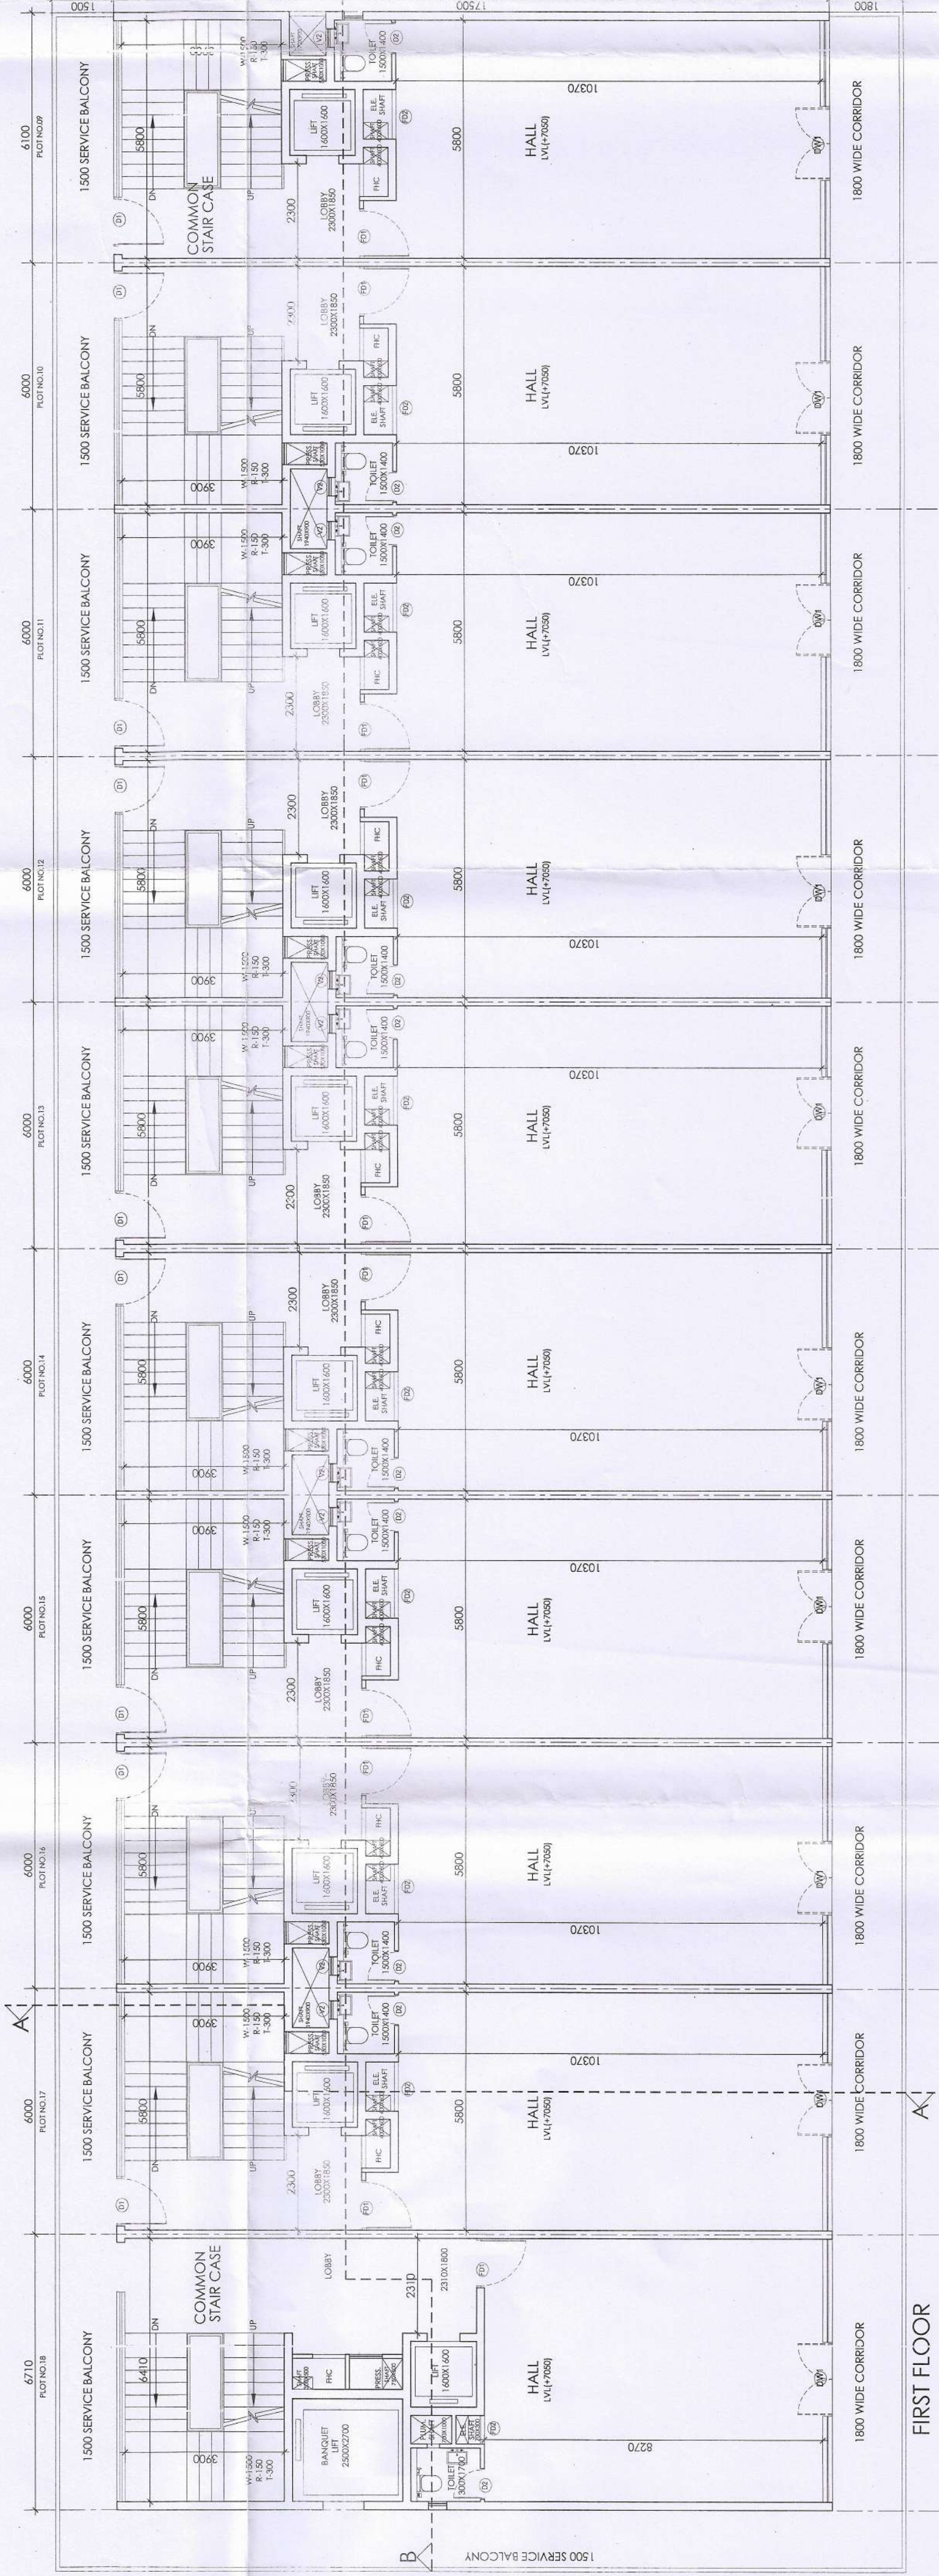
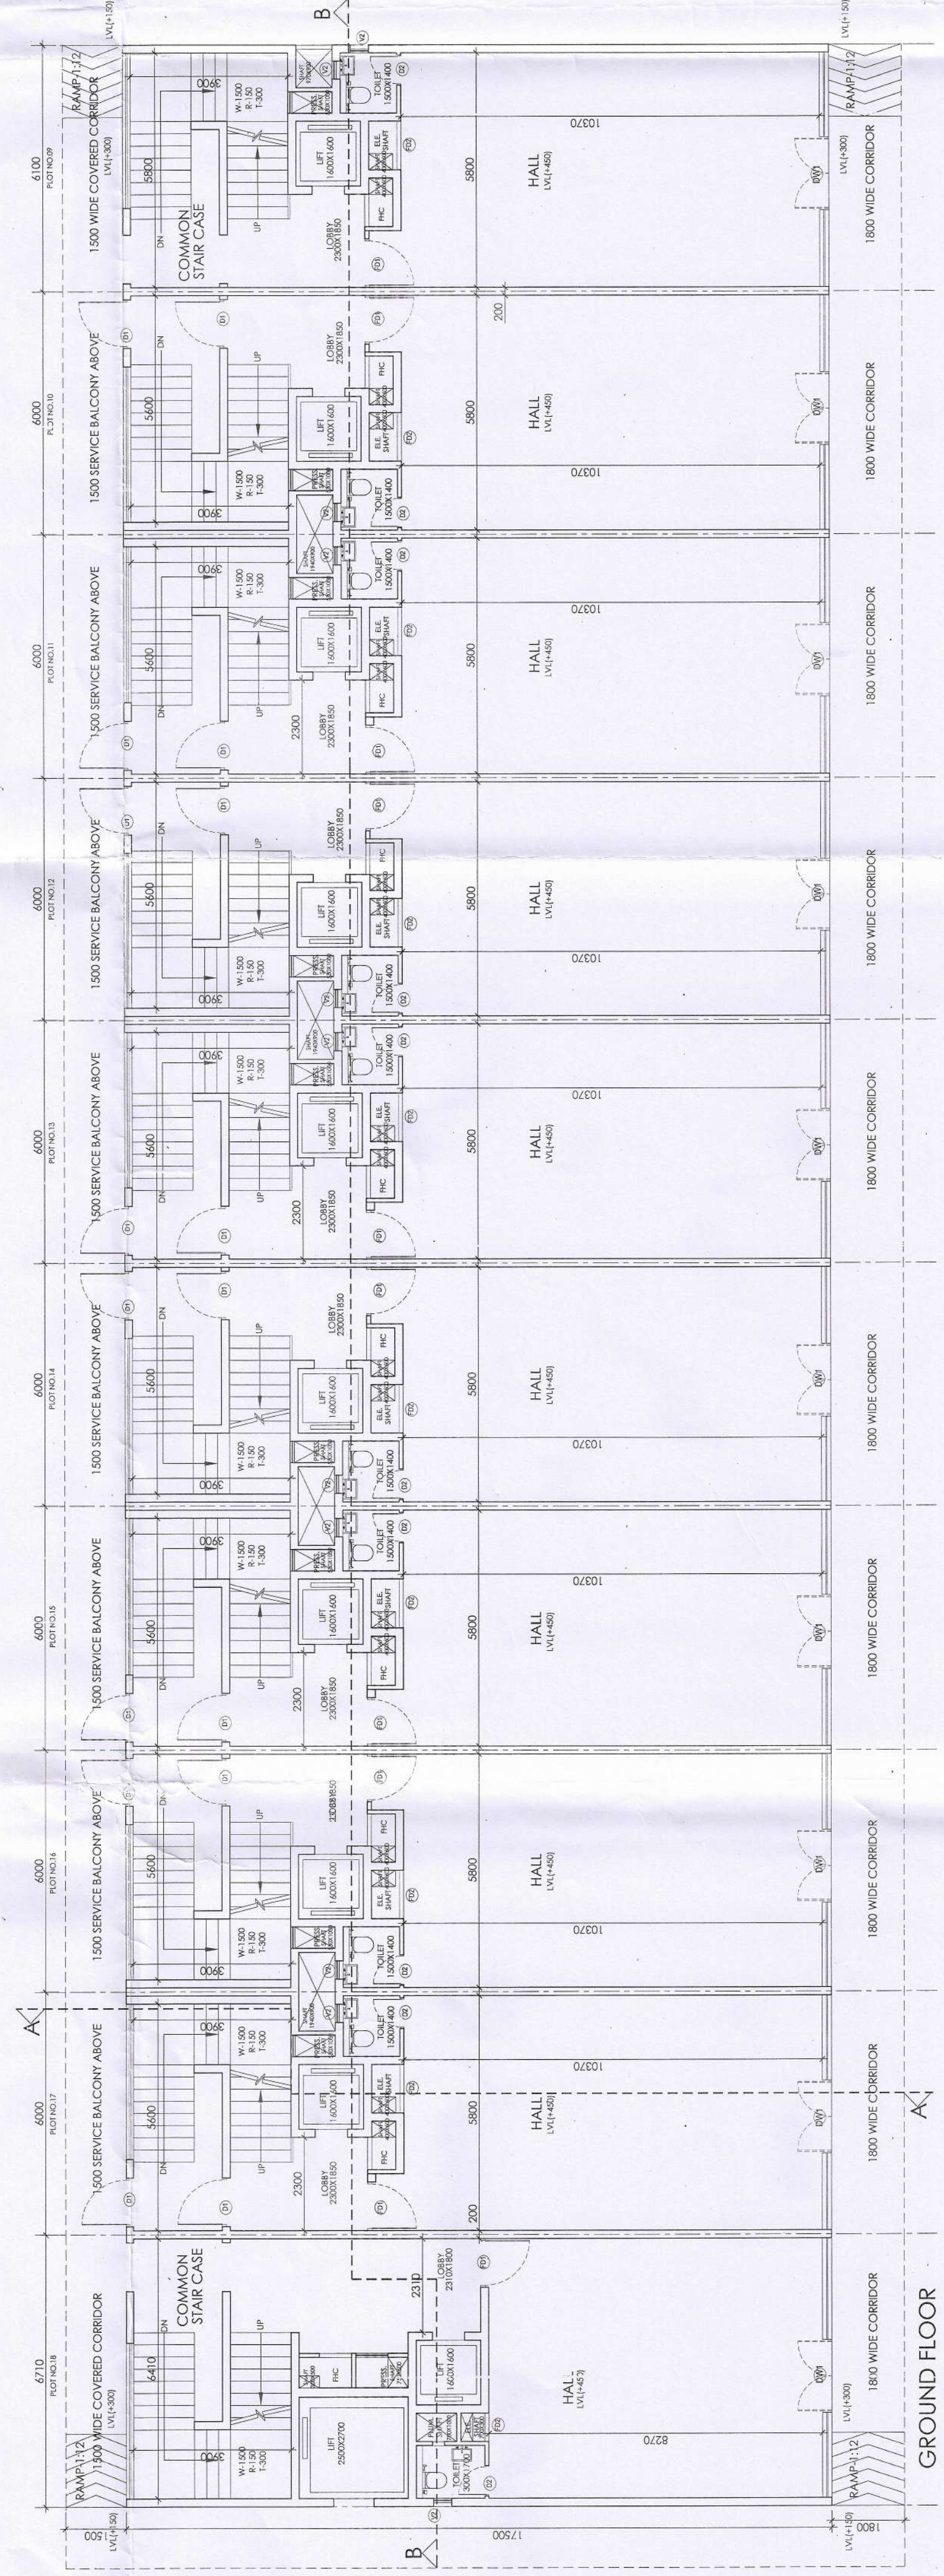


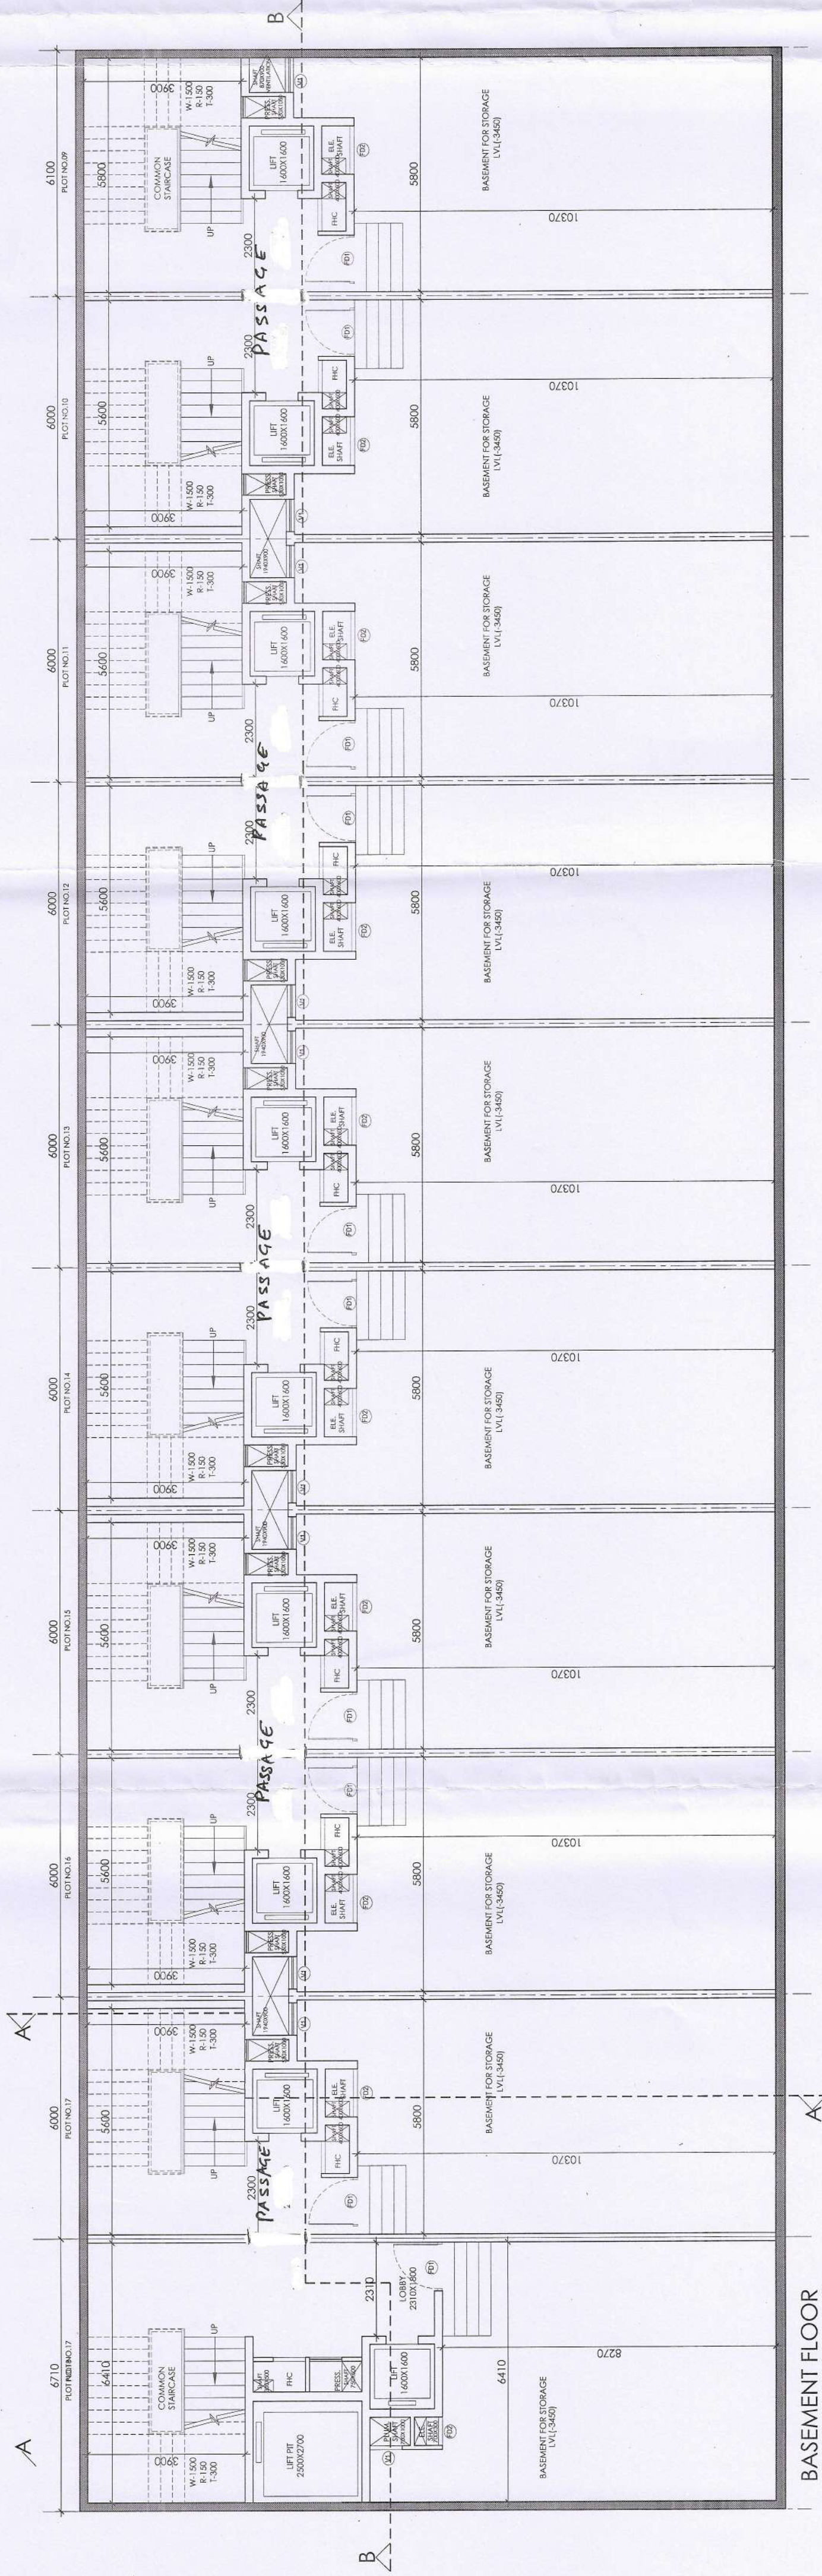

SCHEDULE OF OPENINGS			
TYPE	SIZE	S/L	LL
FD1	1200X2400	00	2400
FD2	700X2100	00	2100
D1	1200X2400	00	2400
D2	700X2400	00	2400
V2	400X600	1900	2400
DWT	1800X2800	00	2800

2023 No. 2017 9603-11 dated 02-10-2023

(RAM ANJAL BASI) (SALU/NABASH) (ATP (IC)
(ASHISH SHARMA) (STP (IC)
(P. S. SINGH) (TL SATYABRASHI (AS)
(P. S. SINGH) (DC (IC (MR)

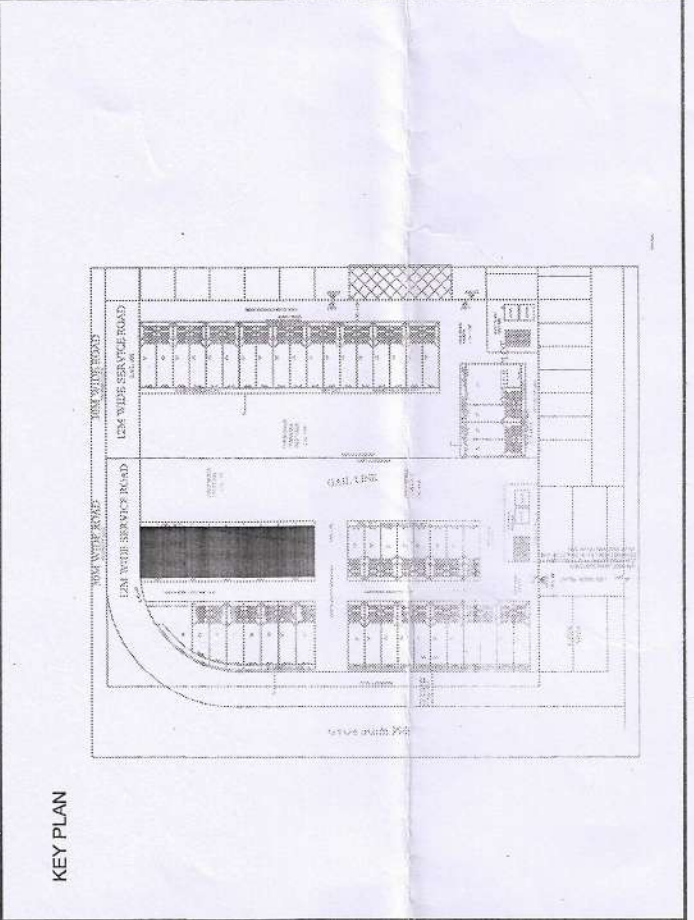

PRINCIPAL ARCHITECT:

ACPL

ACPL Design Ltd

www.acpl.in

ISO 9001:2015
Architectural
Planning

ISO 14001:2015
Environmental
Management

ISO 45001:2018
Occupational Health & Safety

CLIENT:

ST. PATRICKS REALTY PRIVATE LIMITED

Office: The Mediam, Central Park Resort,
Sector-48, Gurugram, Haryana - 122018

PROJECT:

PROPOSED STANDARD PLAN OF COMMERCIAL PLOTTED COLONY
IN THE REVENUE ESTATE OF VILLAGE
NUMBER 63 OF 2023 DATED 27.03.2023 & 63 OF 2023 DATED
27.03.2023 FALLING IN THE REVENUE ESTATE OF VILLAGE
DHUNELA SECTOR-32, SONHA, DISTT GURUGRAM, HARYANA

For St. Patrick's Realty Pvt. Ltd.

OWNERS/AUTHORIZED SIGN

ARCHITECT'S SIGN

DRAWING TITLE

PLAN SUBMISSION

PLOT NO-95-18

FLOOR PLANS

DRAWING NO. 04

SCALE: 1:100