




FRONT ELEVATION




REAR ELEVATION

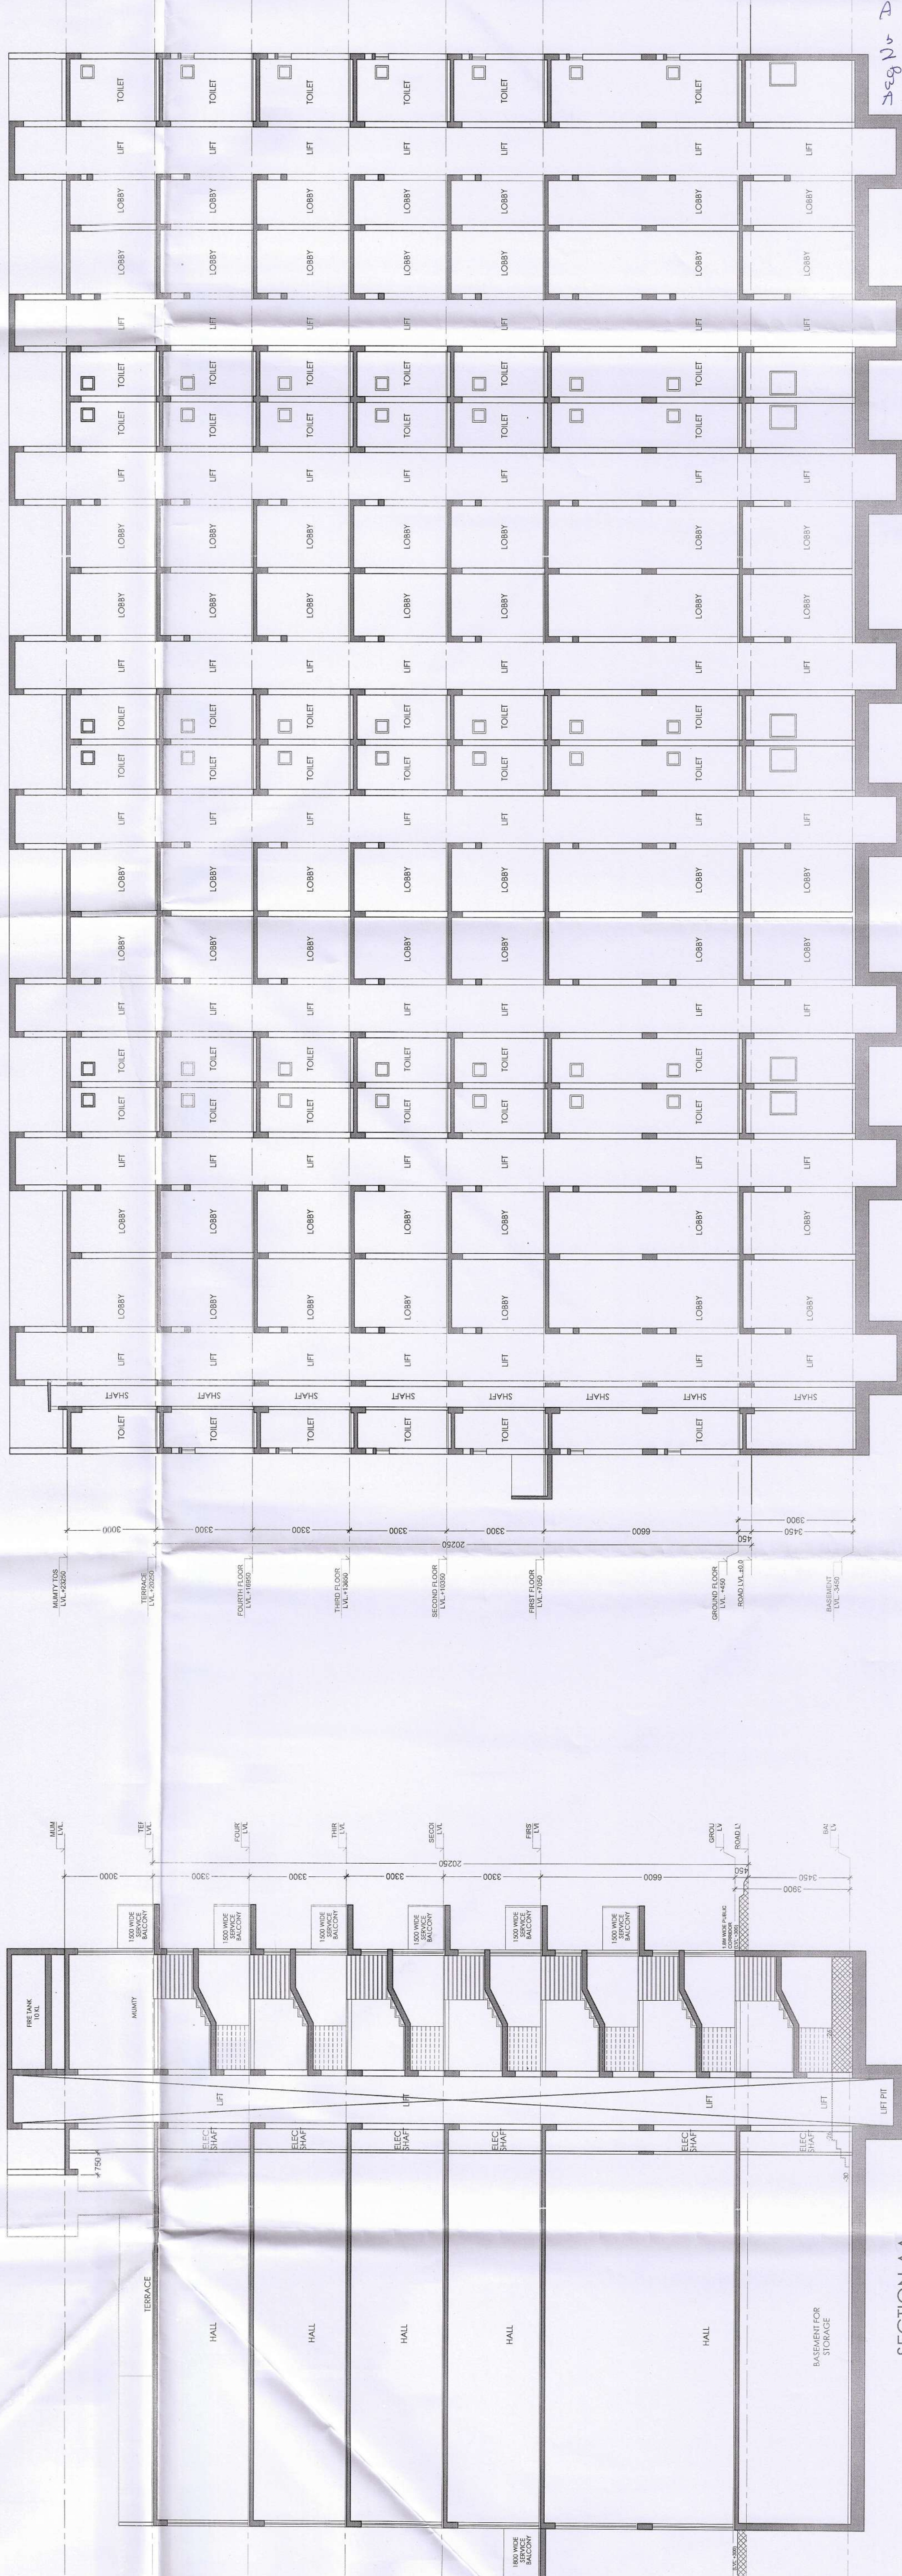

SECTION BB

SECTION AA

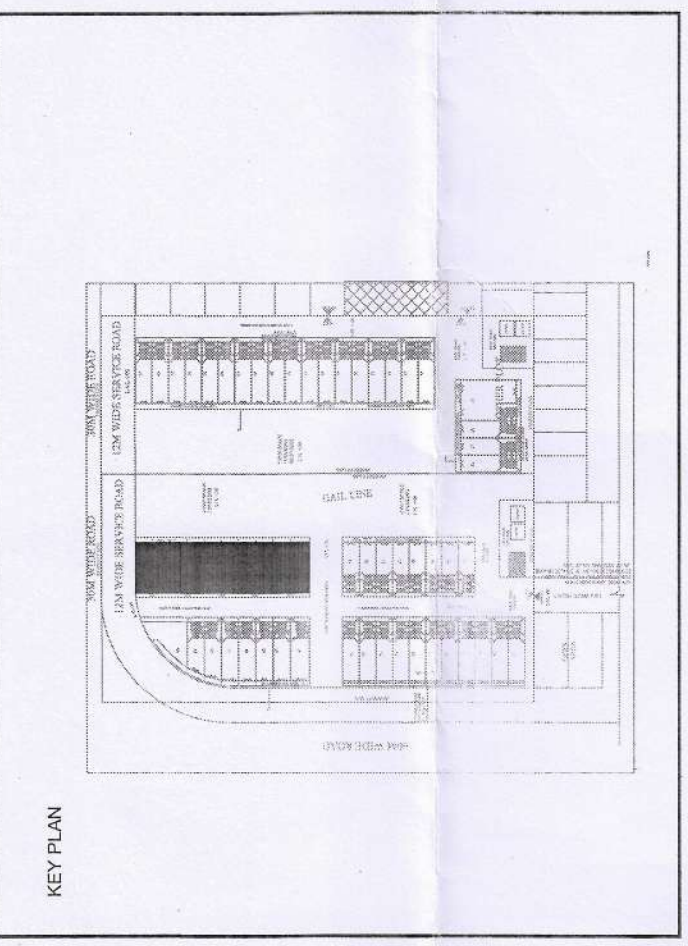

PRINCIPAL ARCHITECT:

ACPL

ACPL Design Ltd

CLIENT:

ST. PATRICKS REALTY PRIVATE LIMITED

PROJECT:

PROPOSED STANDARD PLAN OF COMMERCIAL PLOTTED COLONY OVER AN AREA MEASURING 2.885 * 2.085 = 6.00 ACRES (LICENCE 27.03.2023) FALLING IN THE REVENUE ESTATE OF VILLAGE DHUNELA SECTOR-32, SONHA, DISTT. GURUGRAM, HARYANA.

For St. Patrick's Realty P.L. Ltd.

OWNERS/AUTHORIZED SIGN

ARCHITECT'S SIGN

DRAWING TITLE:

STANDARD PLAN SUBMISSION

SECTIONS & ELEVATIONS

DRAWING NO. 06

SCALE: 1 : 100