






BASEMENT FLOOR

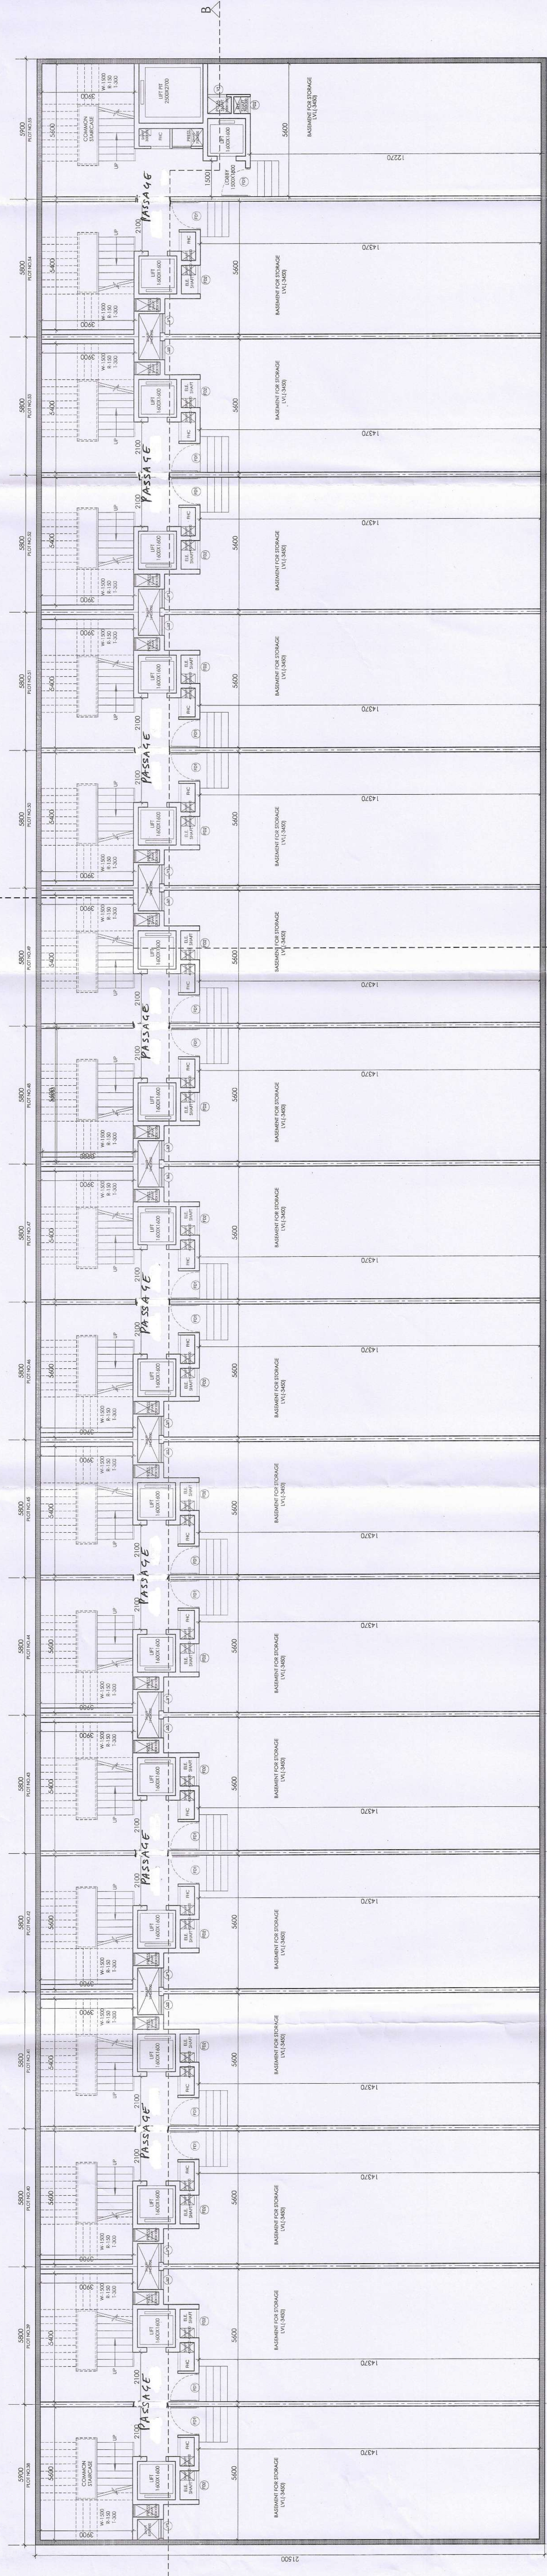

GROUND FLOOR

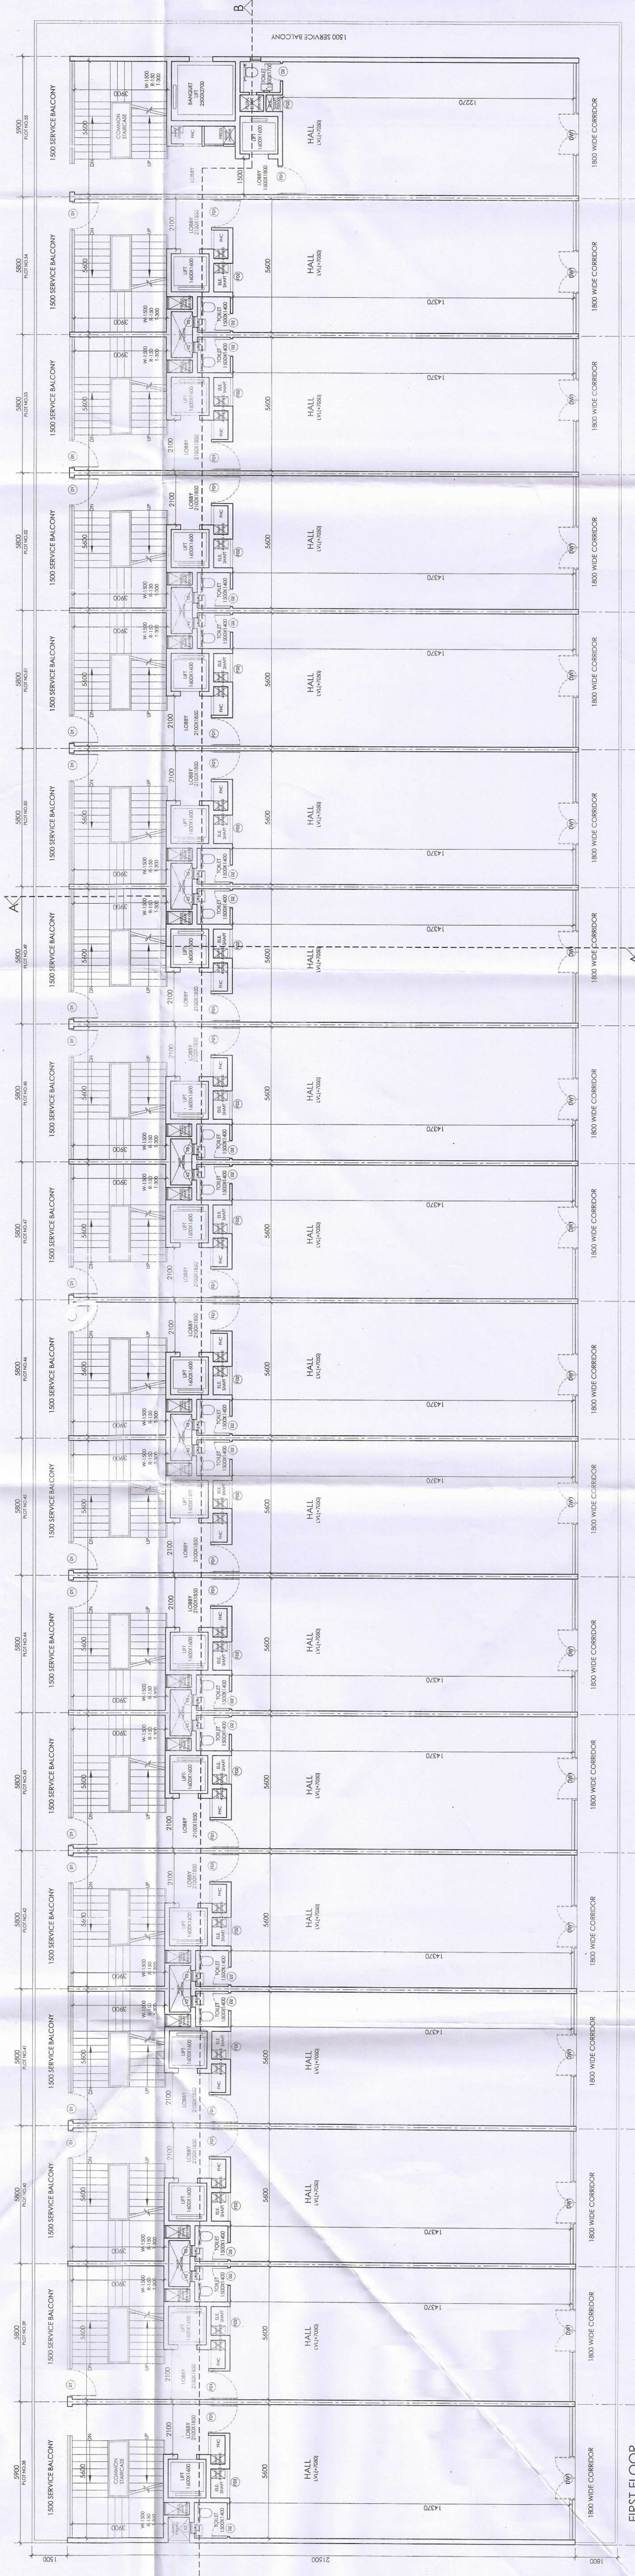

FIRST FLOOR

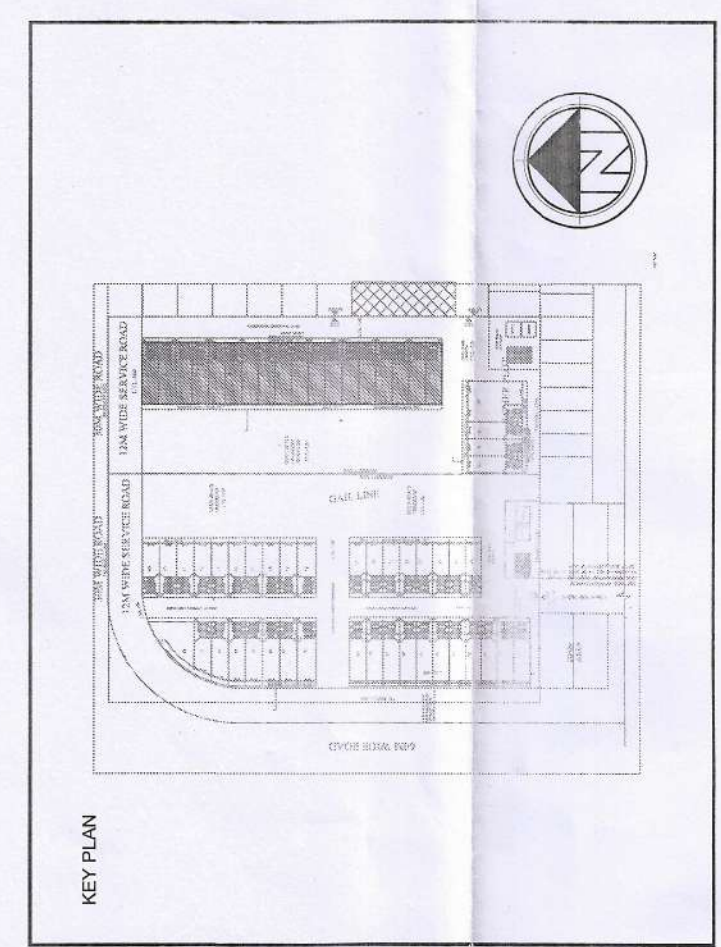

PRINCIPAL ARCHITECT:

ACPL
ACPL Design Ltd
150, Sector 32, Gurgaon, Haryana - 122016
E: info@acpldesign.com

CLIENT:-

ST. PATRICKS REALTY PRIVATE LIMITED
Office: 150, Sector 32, Gurgaon, Haryana - 122016

PROJECT:-

PROPOSED STANDARD PLAN OF COMMERCIAL PLOTTED COLONY
OVER AN AREA MEASURING 2.995 * 2.085 = 5.0 ACRES (LICENSE
NO. 1/2023) FALLING IN THE REVENUE ESTATE OF VILLAGE
DHULELA SECTOR-32, SONHA DISTT. GURUGRAM, HARYANA

FOR ST. PATRICKS REALTY PVT. LTD.

OWNERS/AUTHORIZED SIGN
STANDARD PLAN SUBMISSION
PLOT NO.-38-55
FLOOR PLANS
DRAWING NO. 13

SCALE: 1:100

DATE: 09-10-2023

DESIGNER: (T.L. SATYANARAYAN) DTP (HQ)

CHECKER: (ASHISH SHARMA) STP (HQ)

APPROVER: (SANJAY BHARGAVA) JTP (HQ)

DATE: 09-10-2023