




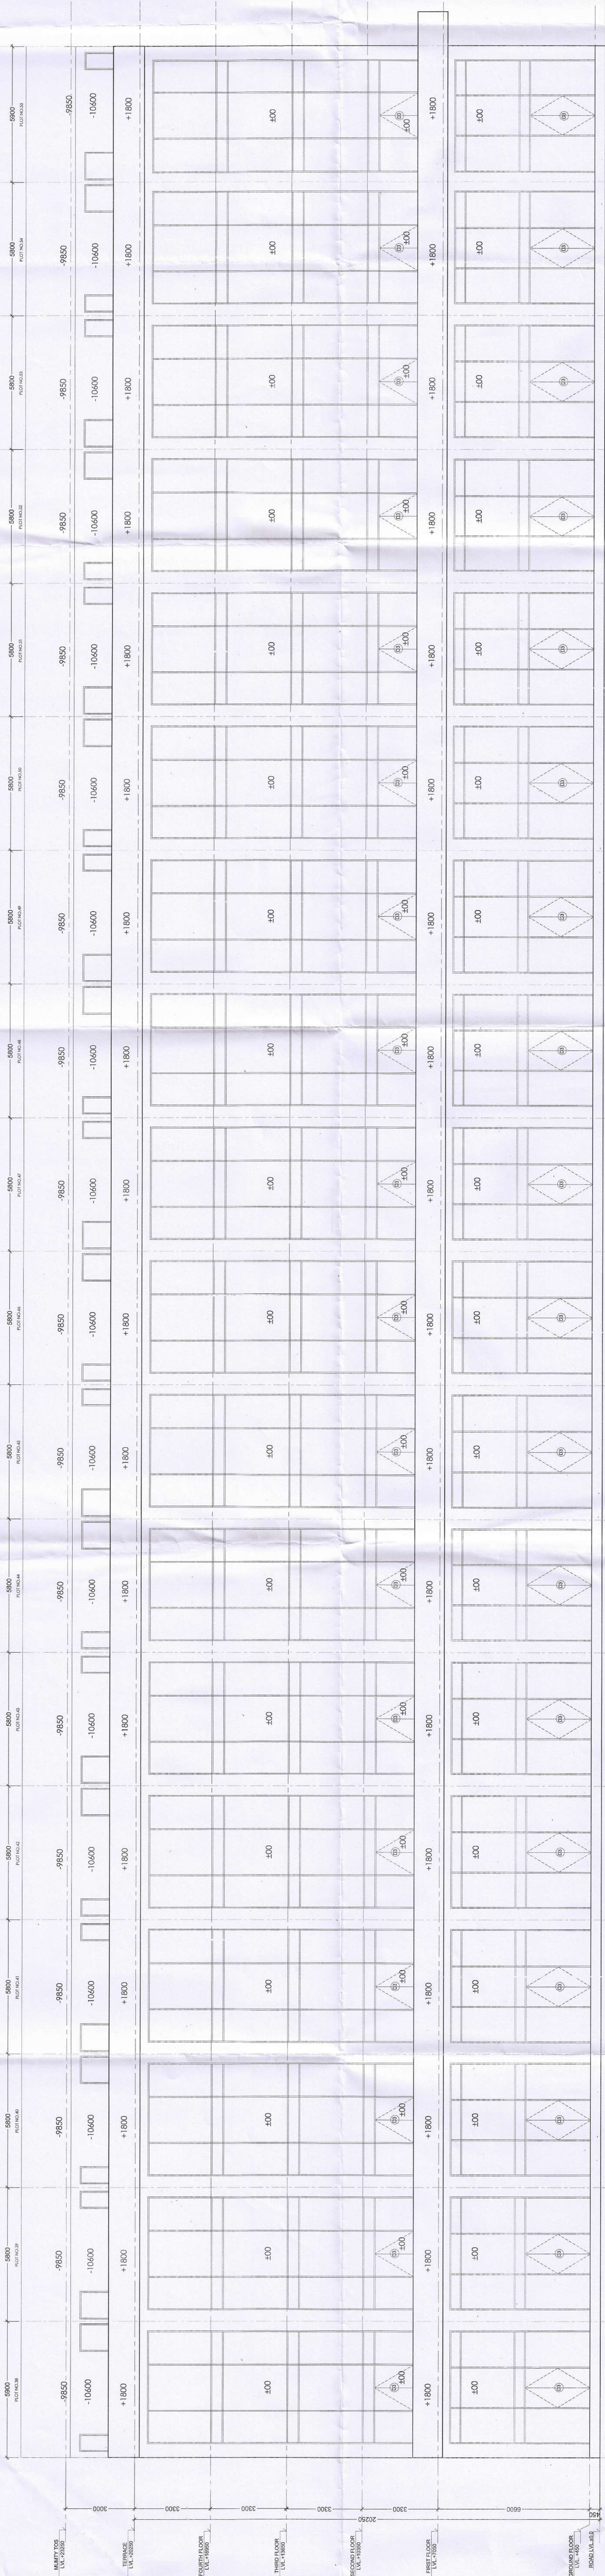

FRONT ELEVATION

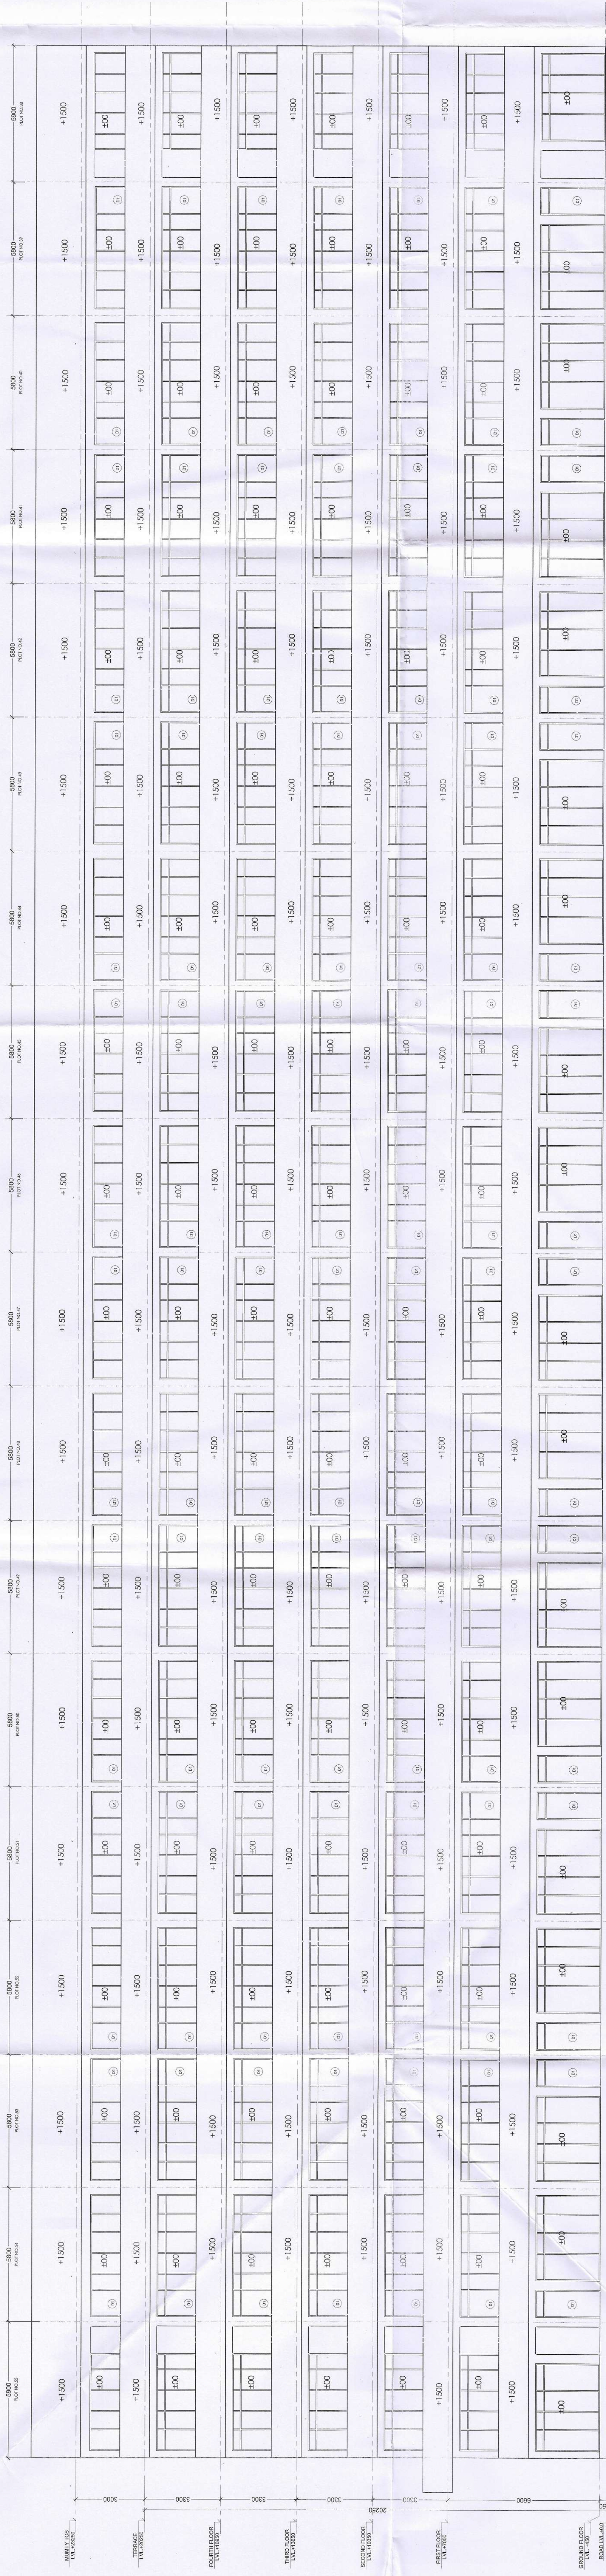

REAR ELEVATION

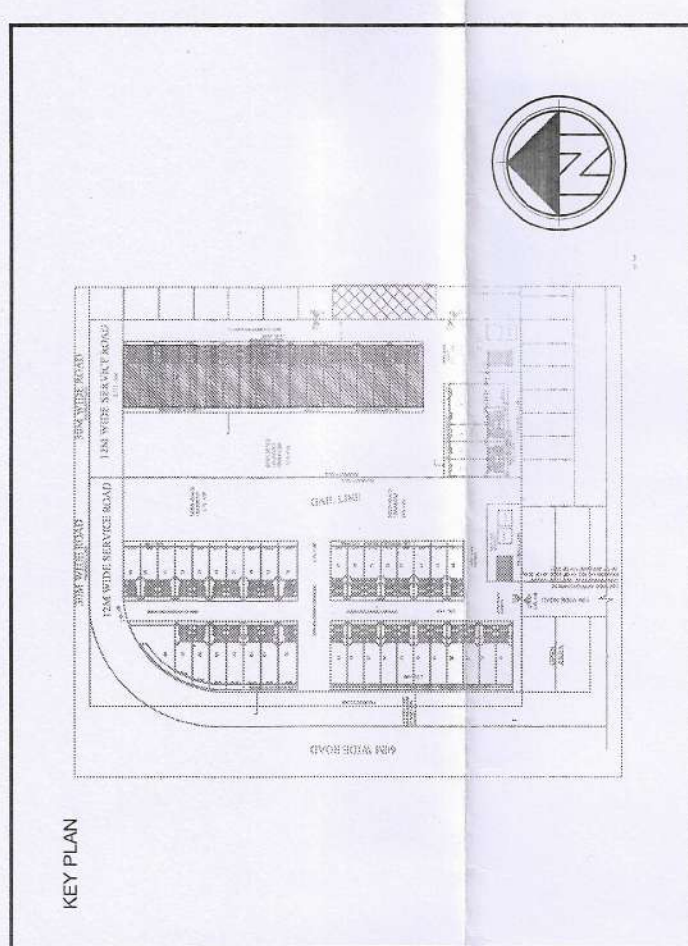

PRINCIPAL ARCHITECT:  
**ACPL**  
ACPL Design Ltd  
www.acpl.com

CLIENT:-  
**ST. PATRICKS REALTY PRIVATE LIMITED**  
Office:- The Median, Central Park Resort,  
Sector-48, Gurgaon, Haryana - 122018

PROJECT:-  
PROPOSED STANDARD PLAN OF COMMERCIAL PLOTTED COLONY  
OVER AN AREA MEASURING 2.965 + 2.035 = 5.0 ACRES (LICENCE  
NUMBER 82 OF 2023 DATED 27.03.2023 & 63 OF 2023 DATED  
27.03.2023) IN THE DISTRICT OF GURUGRAM, HARYANA  
DHULELA SECTOR-32, SONNA DISTT. GURUGRAM, HARYANA

For St. Patrick's Realty Pvt. Ltd.  
Authorized Signatory  
OWNERS/AUTHORIZED SIGN.  
ARCHITECT'S SIGN.

DRAWING TITLE:  
STANDARD PLAN SUBMISSION  
PILOT NO.-38-55  
SECTIONS & ELEVATIONS  
DRAWING NO. 16  
SCALE: 1: 100

Design done on 06-03-2023

(RAAJ AVATAR BASI)  
ATP (H)  
(ASHISH SHARMA)  
SIT (H)  
(P. J. SINGH)  
SIT (H)  
(T. L. S. SHARMA)  
SIT (H)