




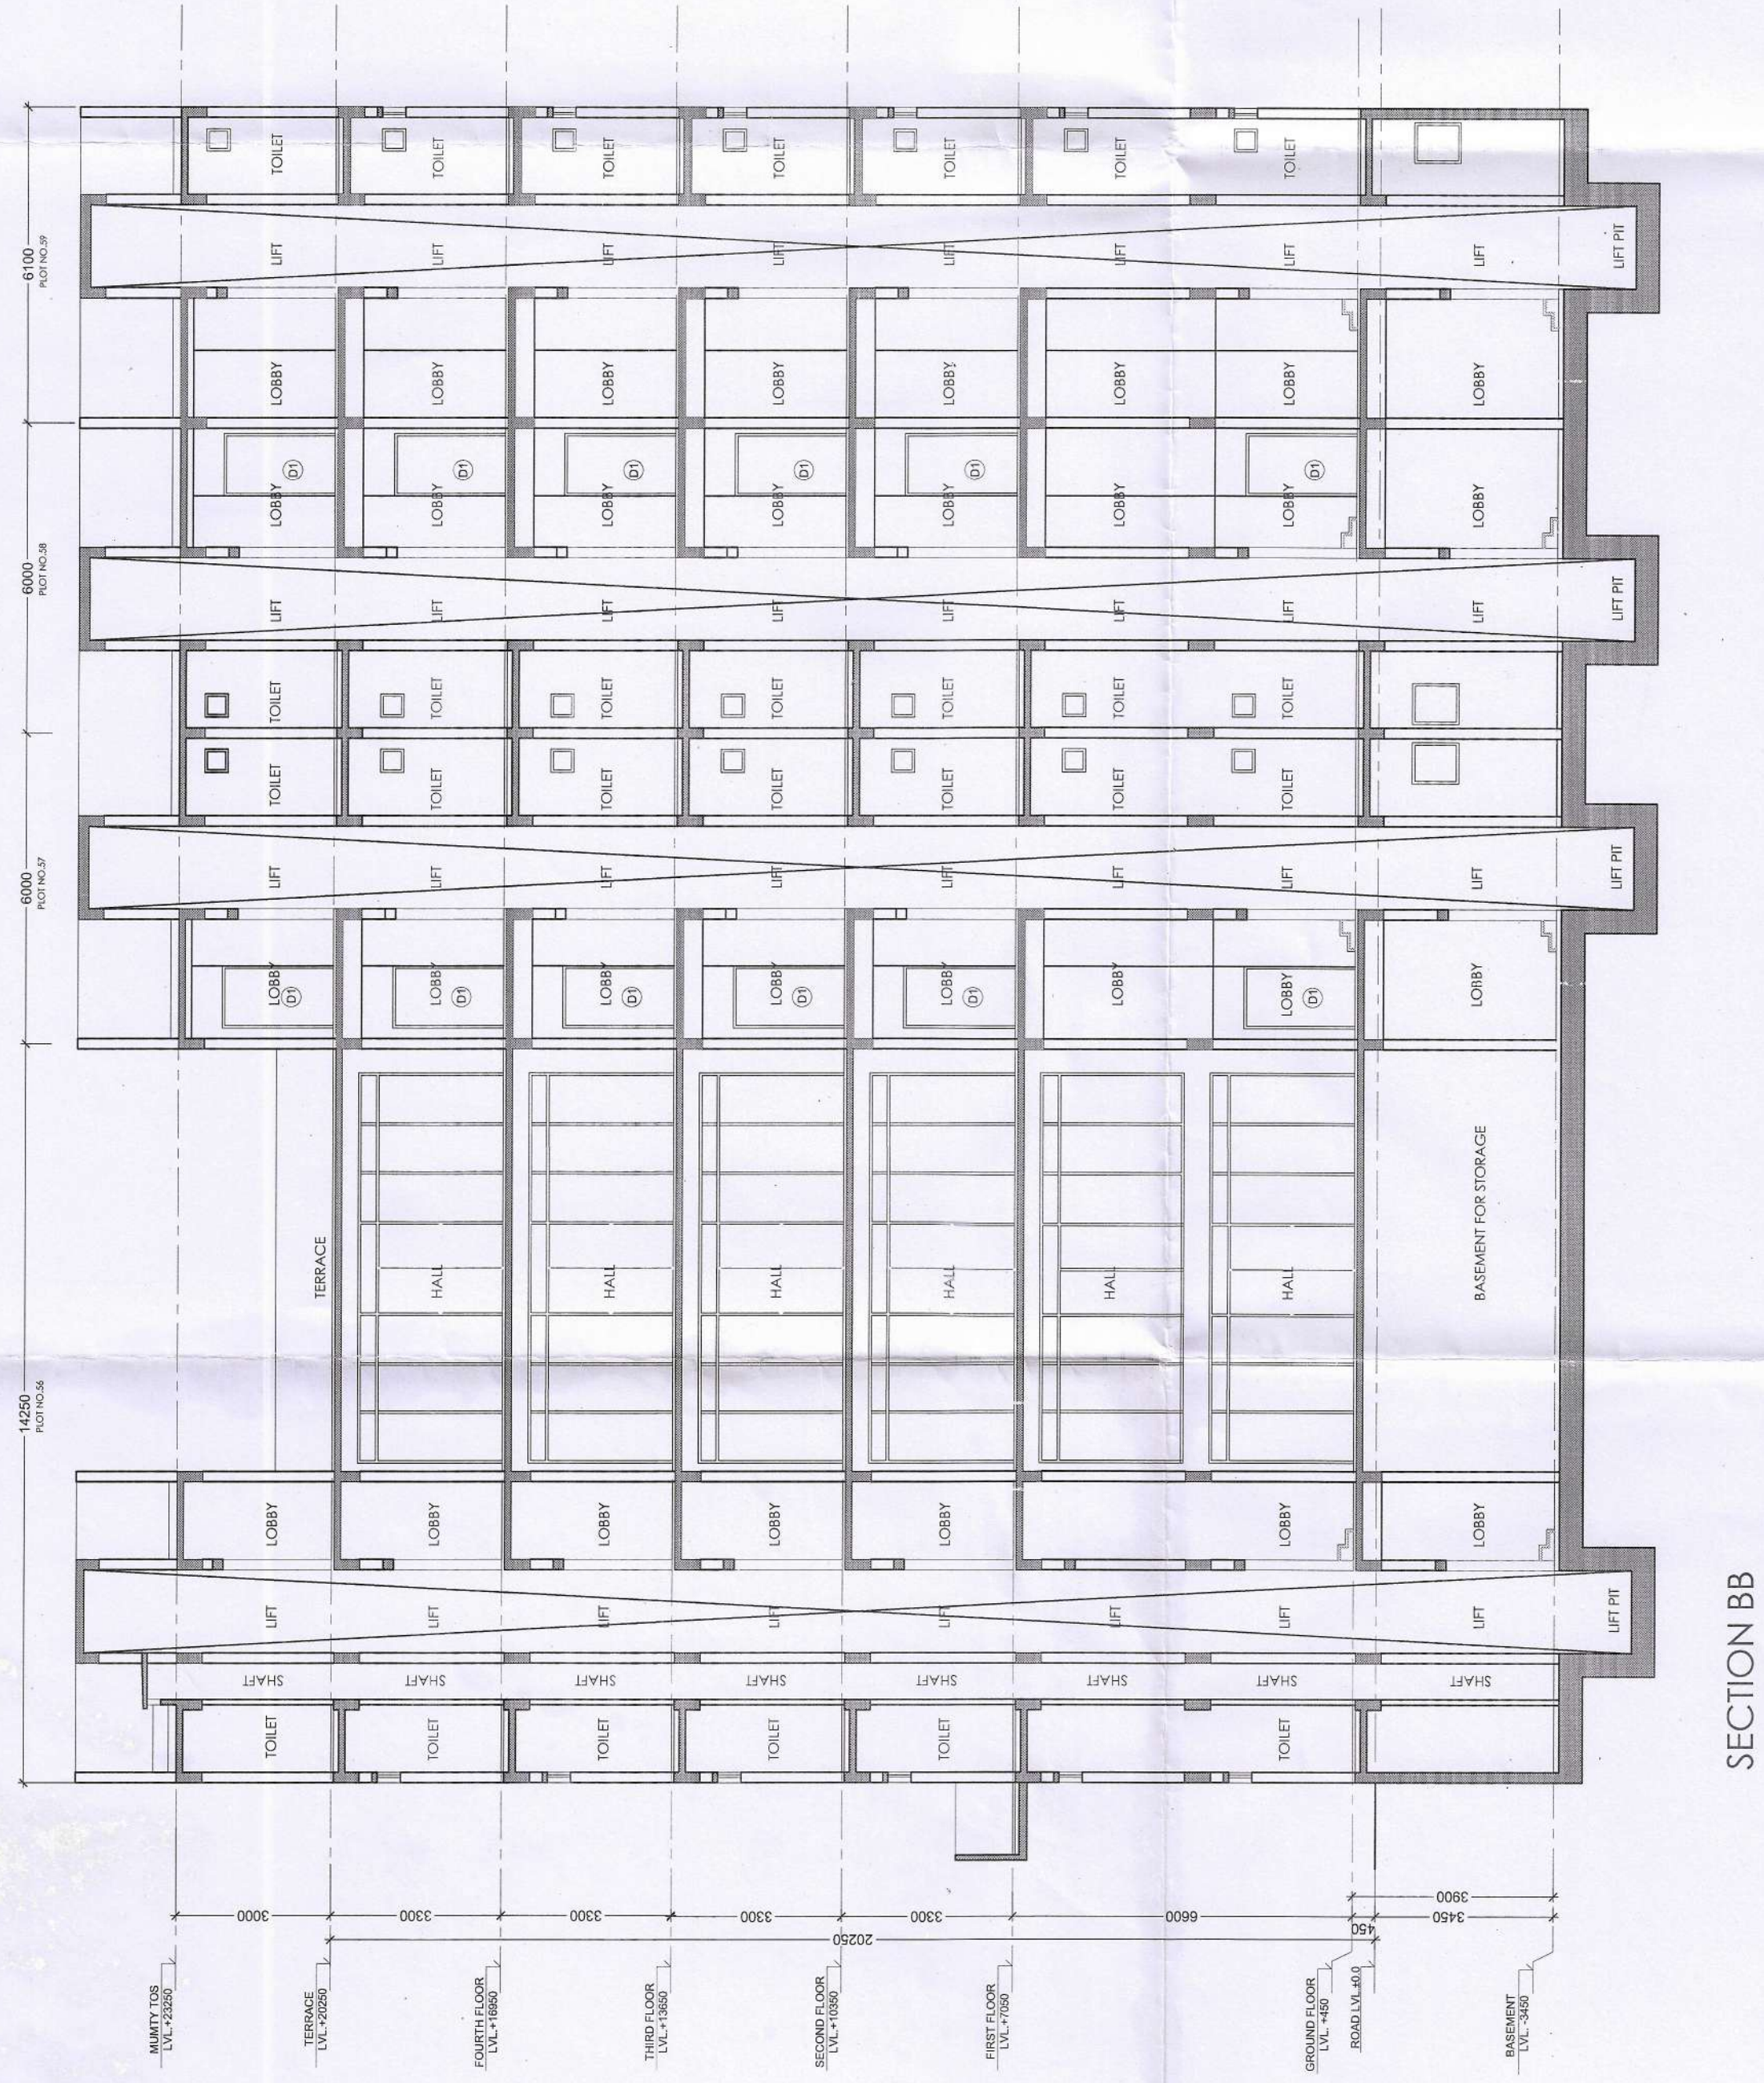

SECTION BB

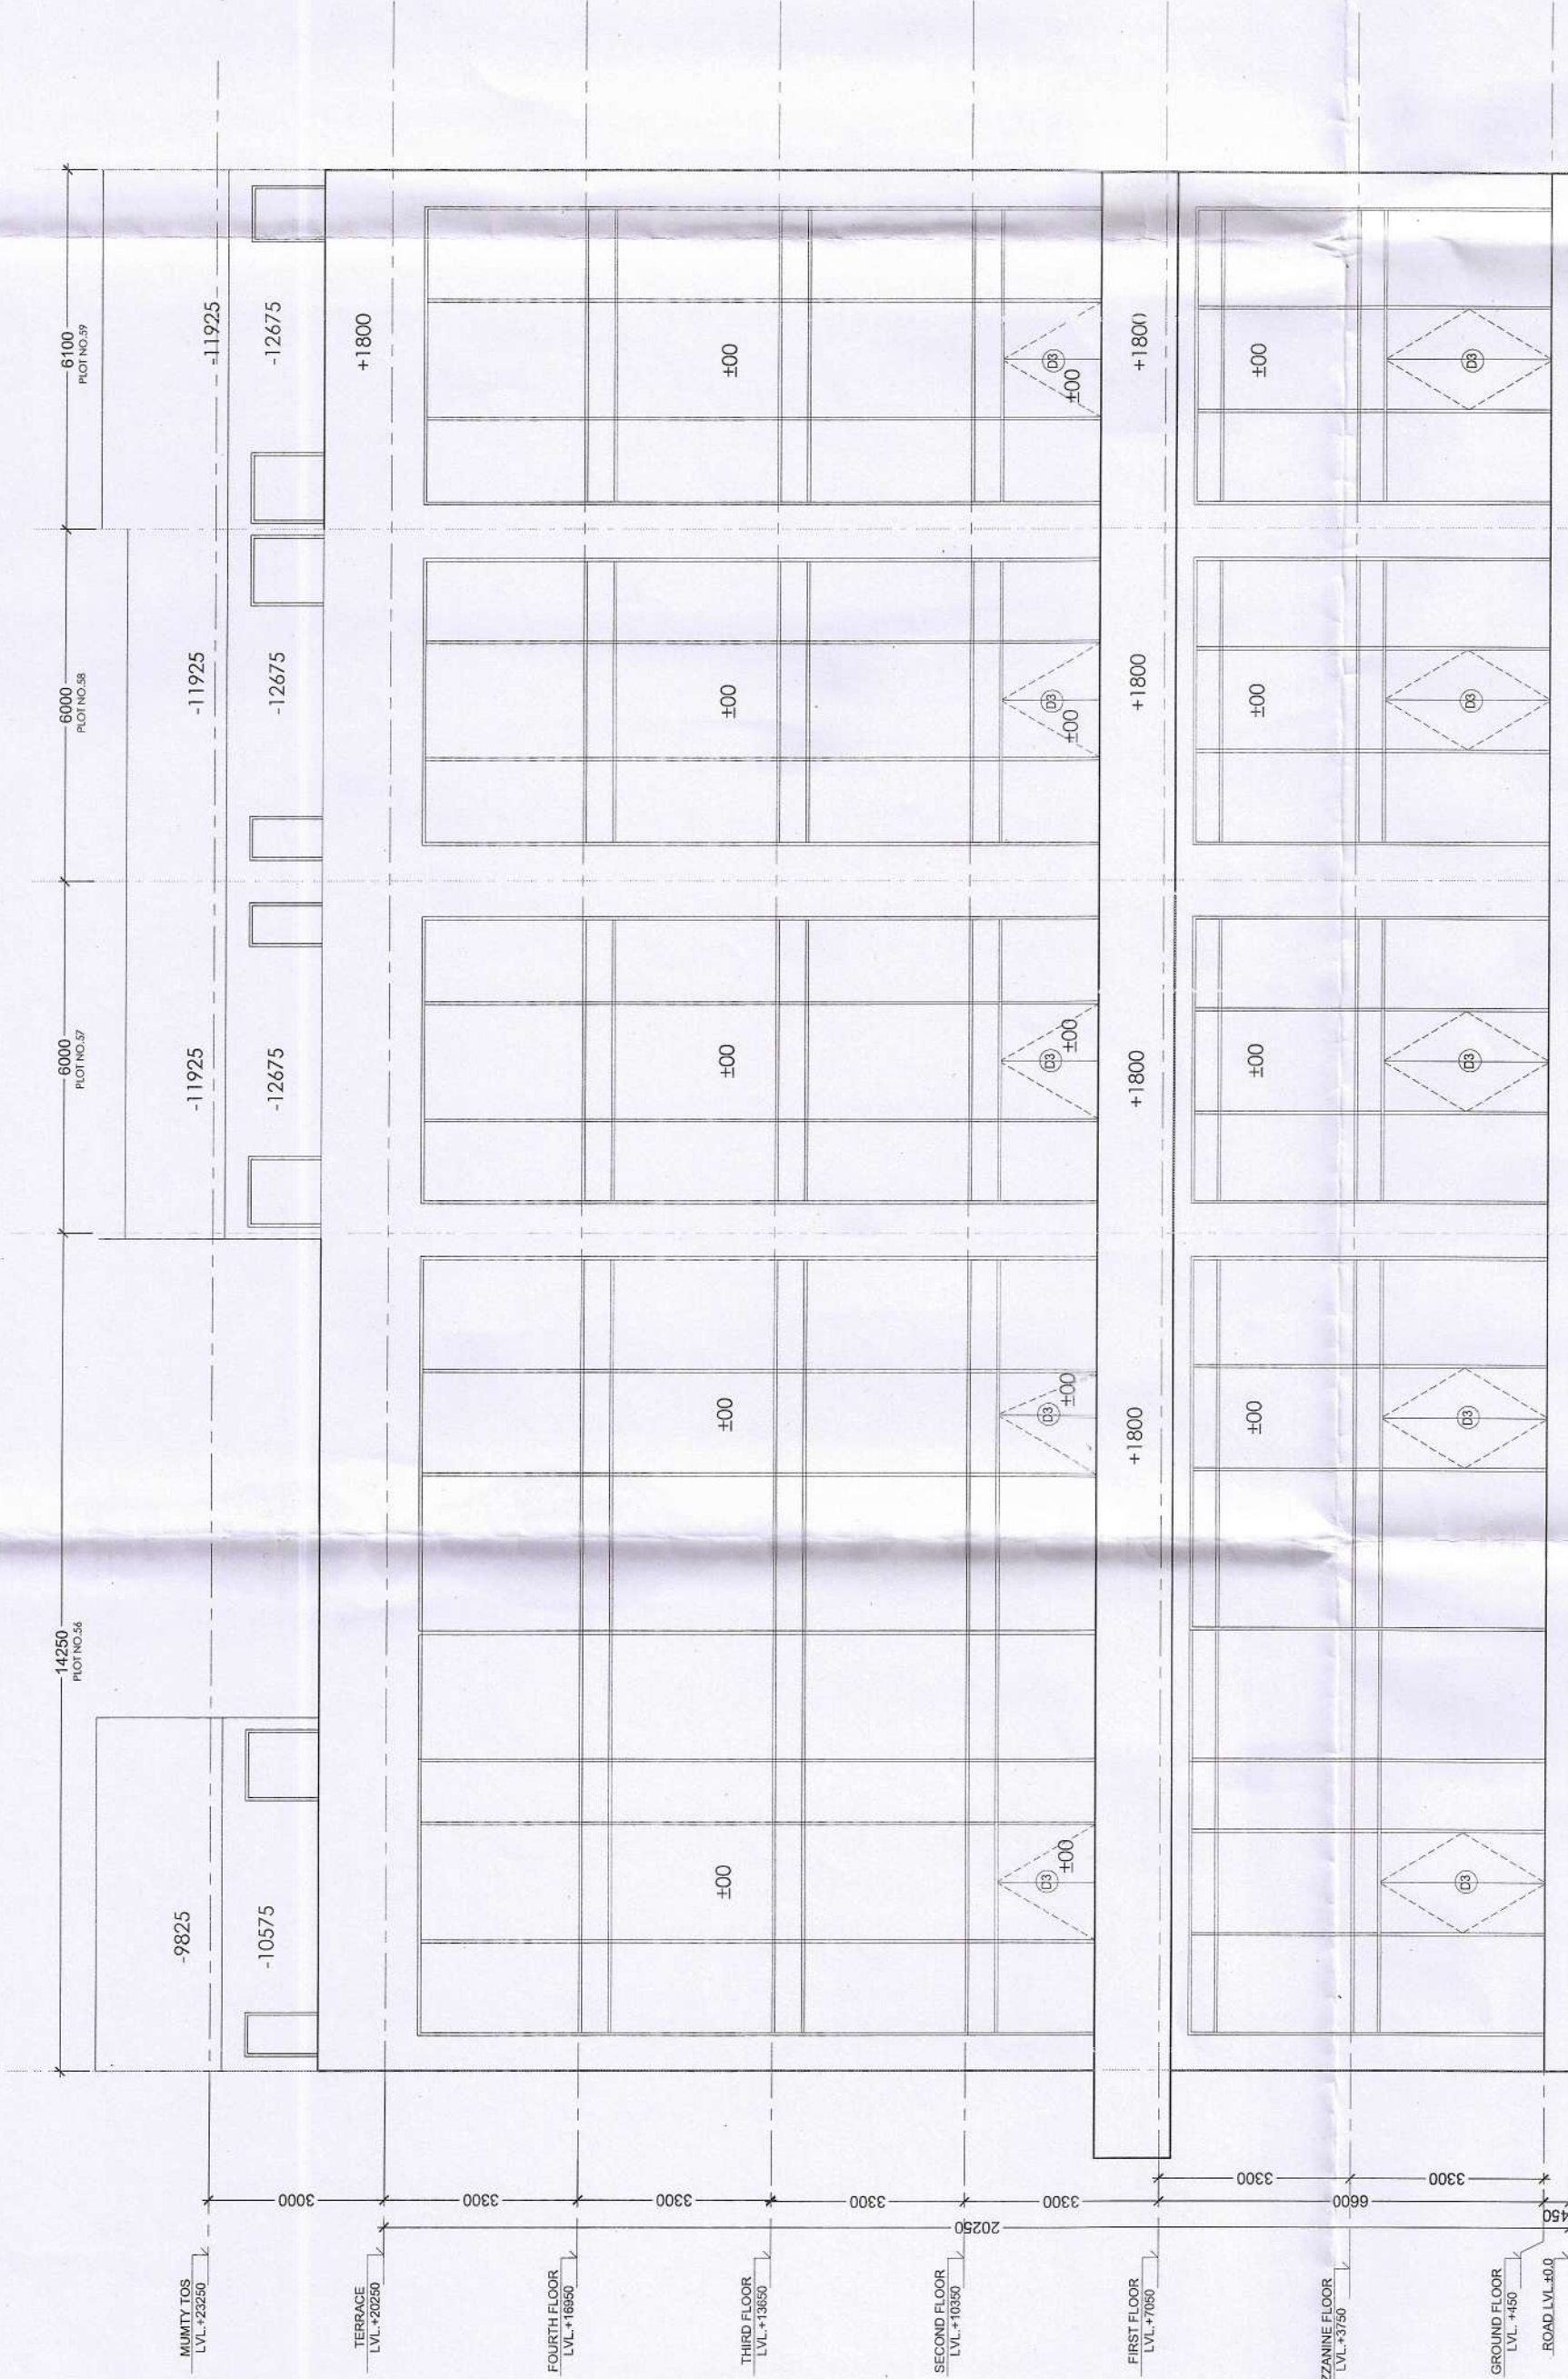


FRONT ELEVATION

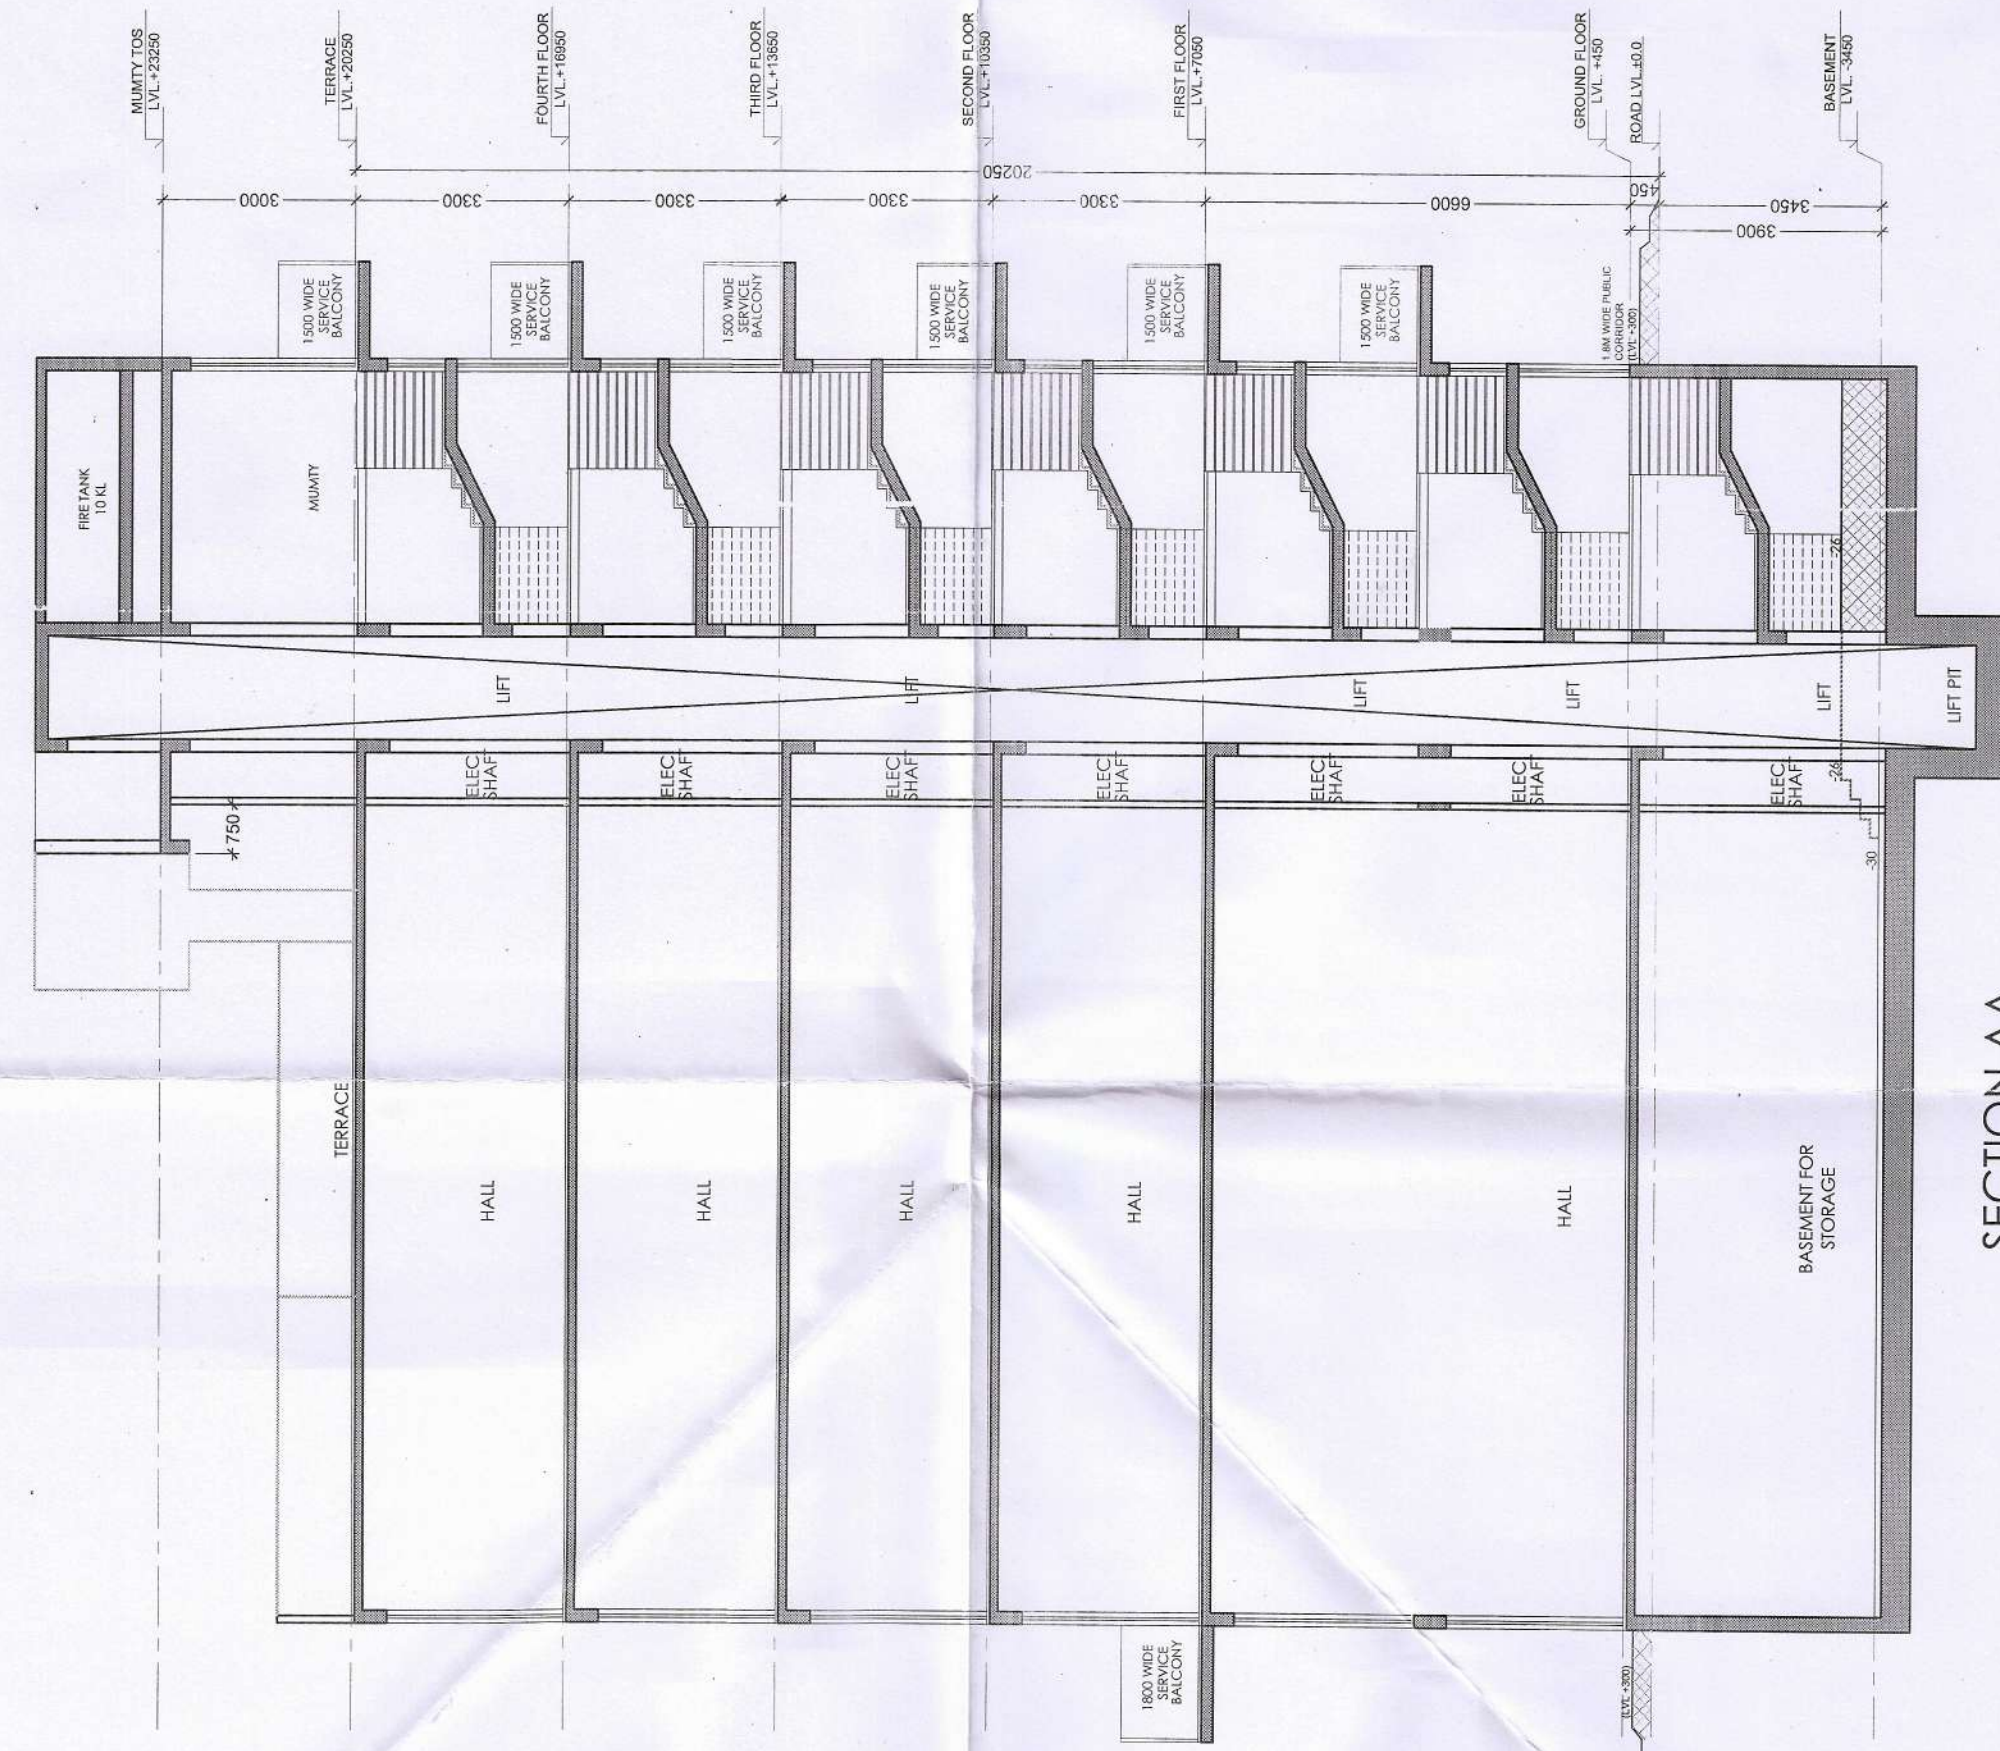

SECTION AA



REAR ELEVATION

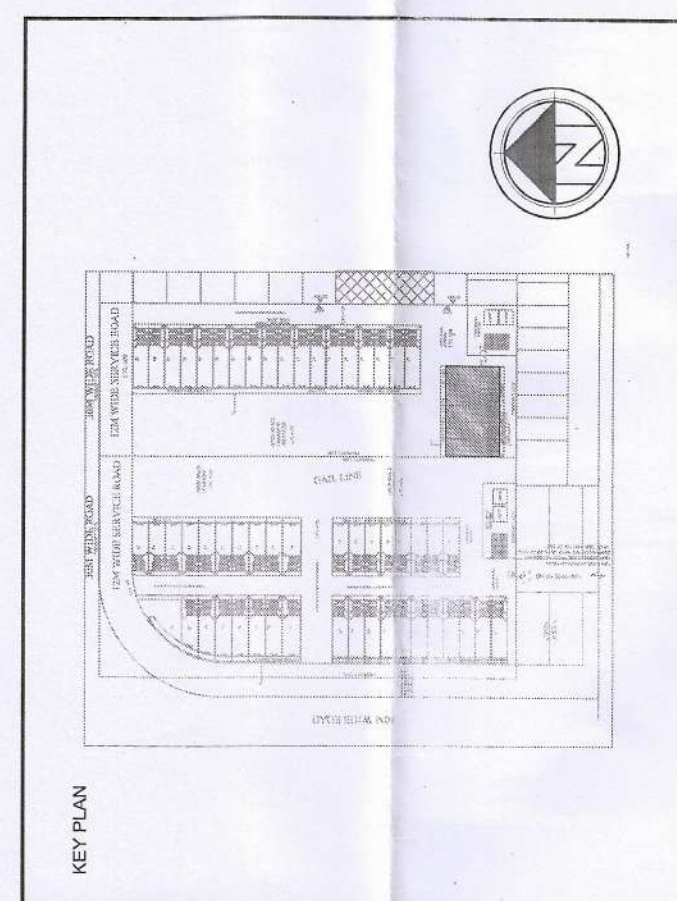

PRINCIPAL ARCHITECT:

ACPL

ACPL Design Ltd
www.explorltd.com
E: contact@explorltd.com +44 11 246524059
New Dalby 110048, UK +44 11 246565359
E: enquiry@explorltd.com +44 11 246527955
E: enquiry@explorltd.com +44 11 246527955

CLIENT:-

ST. PATRICKS REALTY PRIVATE LIMITED
Office:- The Median, Central Park Resort,
Sector-48, Gurugram, Haryana - 120018

PROJECT:-

(PROPOSED) STANDARD PLAN OF COMMERCIAL PLOTTED COLONY
COVER AN AREA MEASURING 2.965 + 2.036 = 5.0 ACRES (LICENCE
NUMBER 62 OF 2023 DATED 27.03.2023 & 63 OF 2023 DATED
27.03.2023) FALLING IN THE REVENUE ESTATE OF VILLAGE
KHUNELA SECTOR-32, SOHNA, DISTT. GURUGRAM, HARYANA.

For St. Patricks Realty Pvt. Ltd.

Authorised Signatory

OWNER'S/AUTHORIZED SIGN:

OWNER'S/AUTHOR'S

DRAWING TITLE:
STANDARD PLAN SUBMISSION

PLOT NO.-56-59
SECTIONS & ELEVATIONS

DRAWING NO.

DRAWING NO.	19	SCALE: 1:100
-------------	----	--------------

Page No - 5000 9663-XX Dated 09-10-2023.

Member

RAM AVTAR BASSI

 VISHISH SHARMA)
DTP (HQ)

Hitesh
(HITESH SHARMA)
STP (HQ)

P.P. SINGH)
CTP (HR)


T.T.L. SATYA PRAKASH, IAS
DG, TCP (HR)