



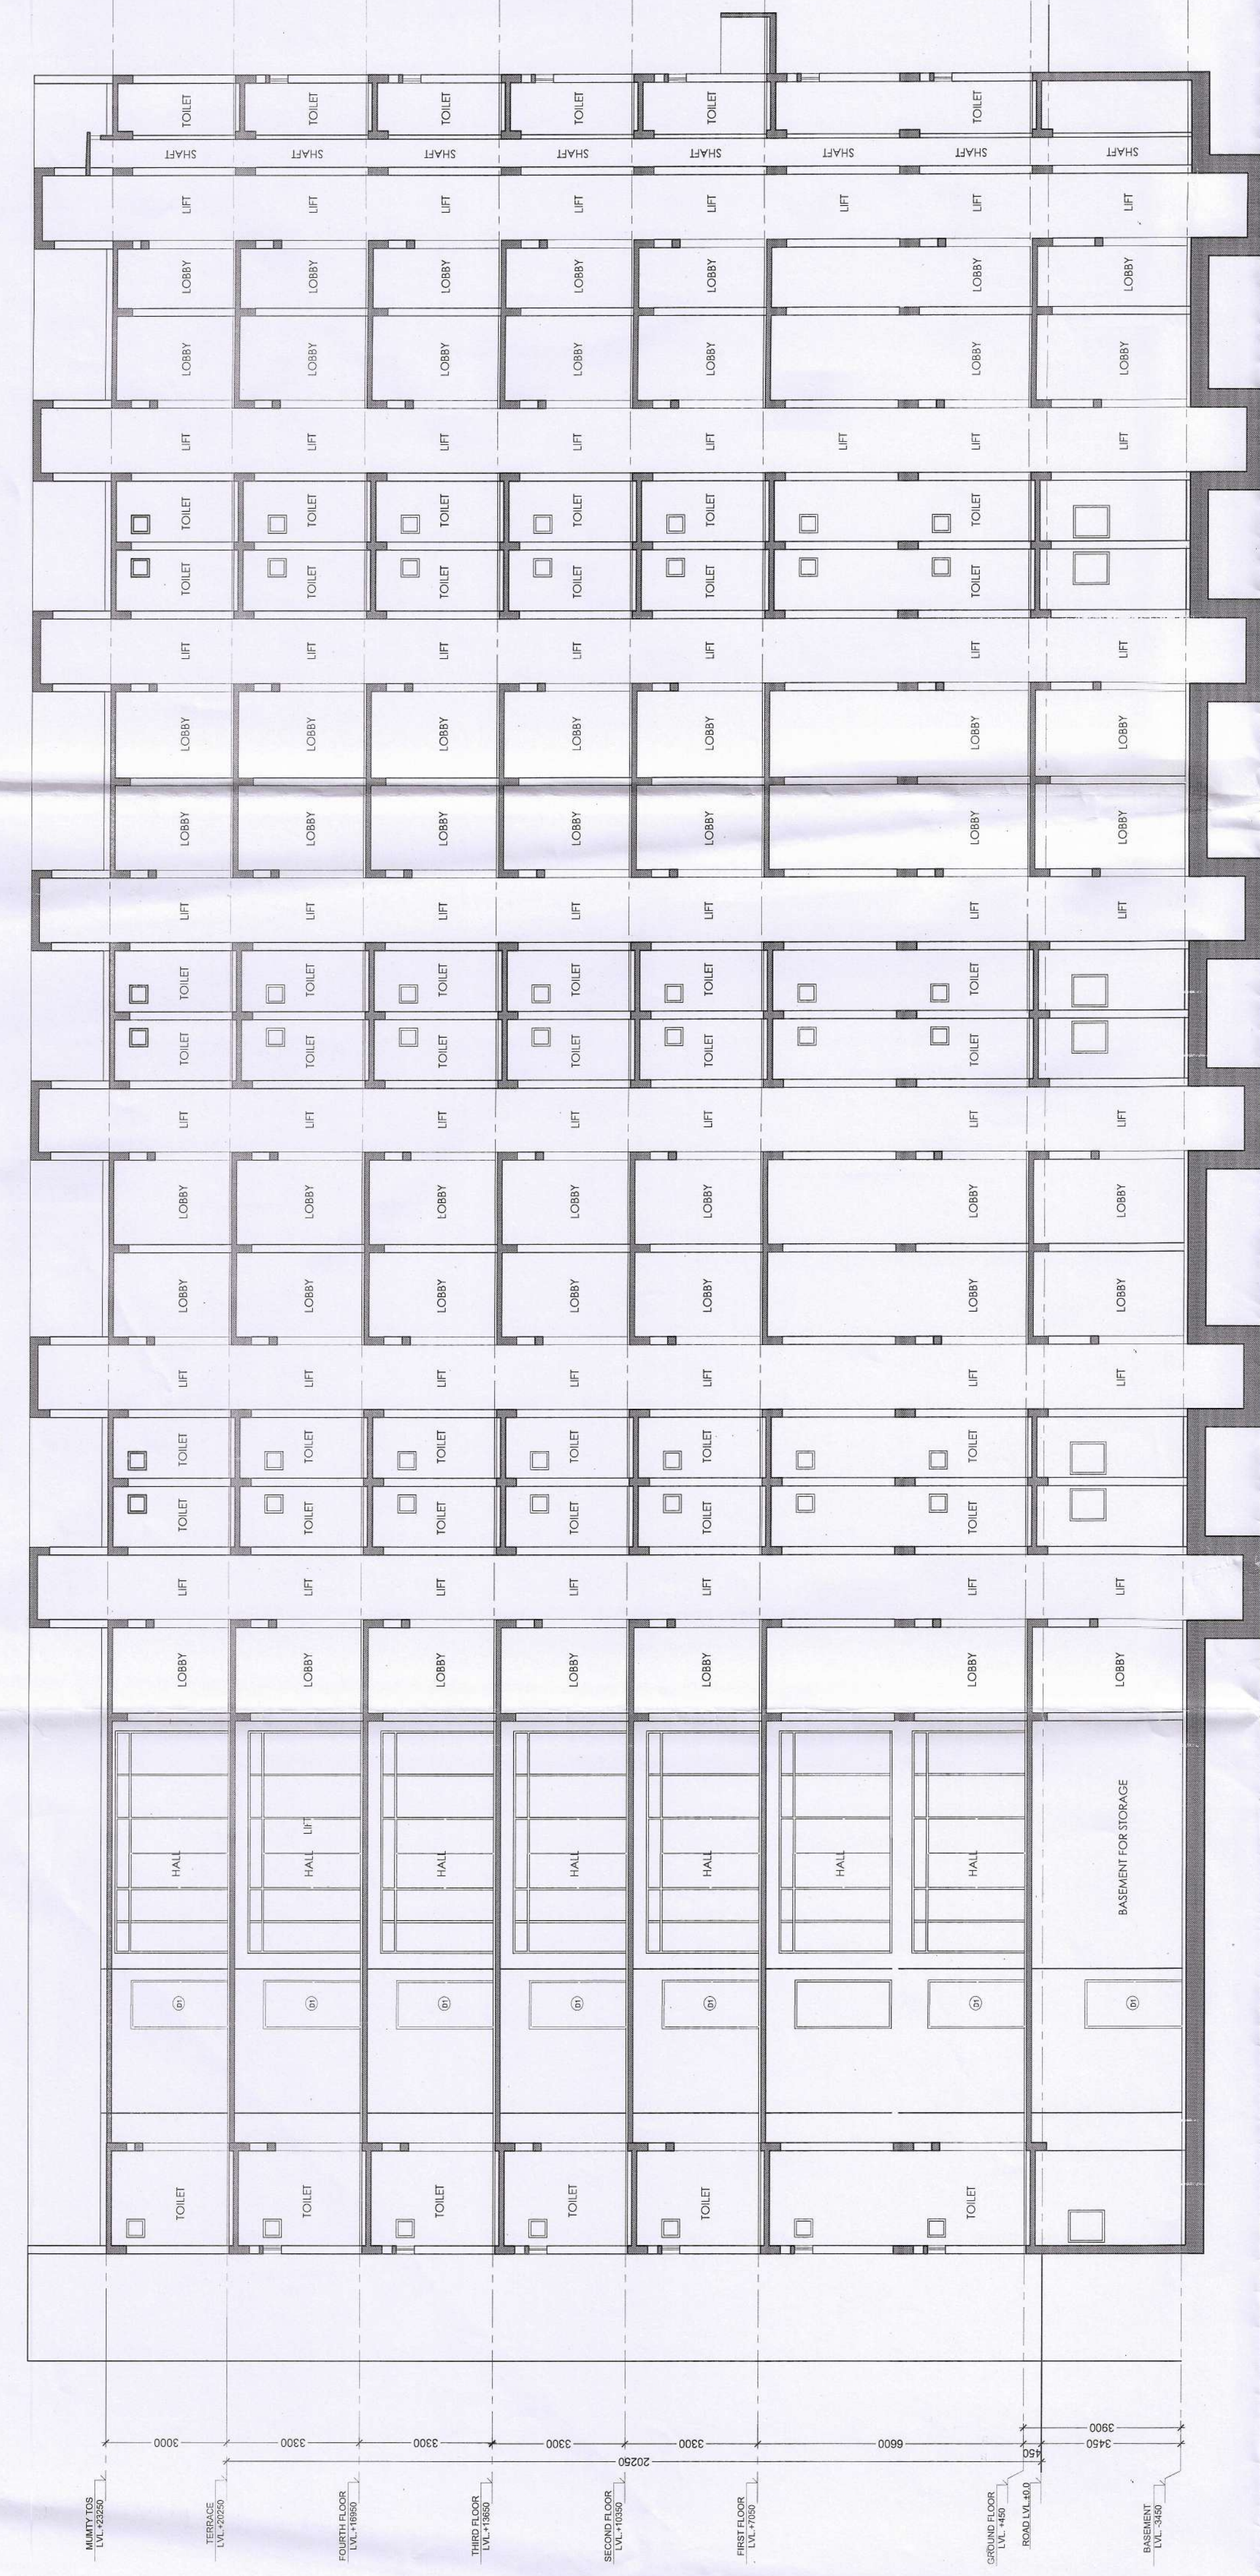

SECTION AA


SECTION BB

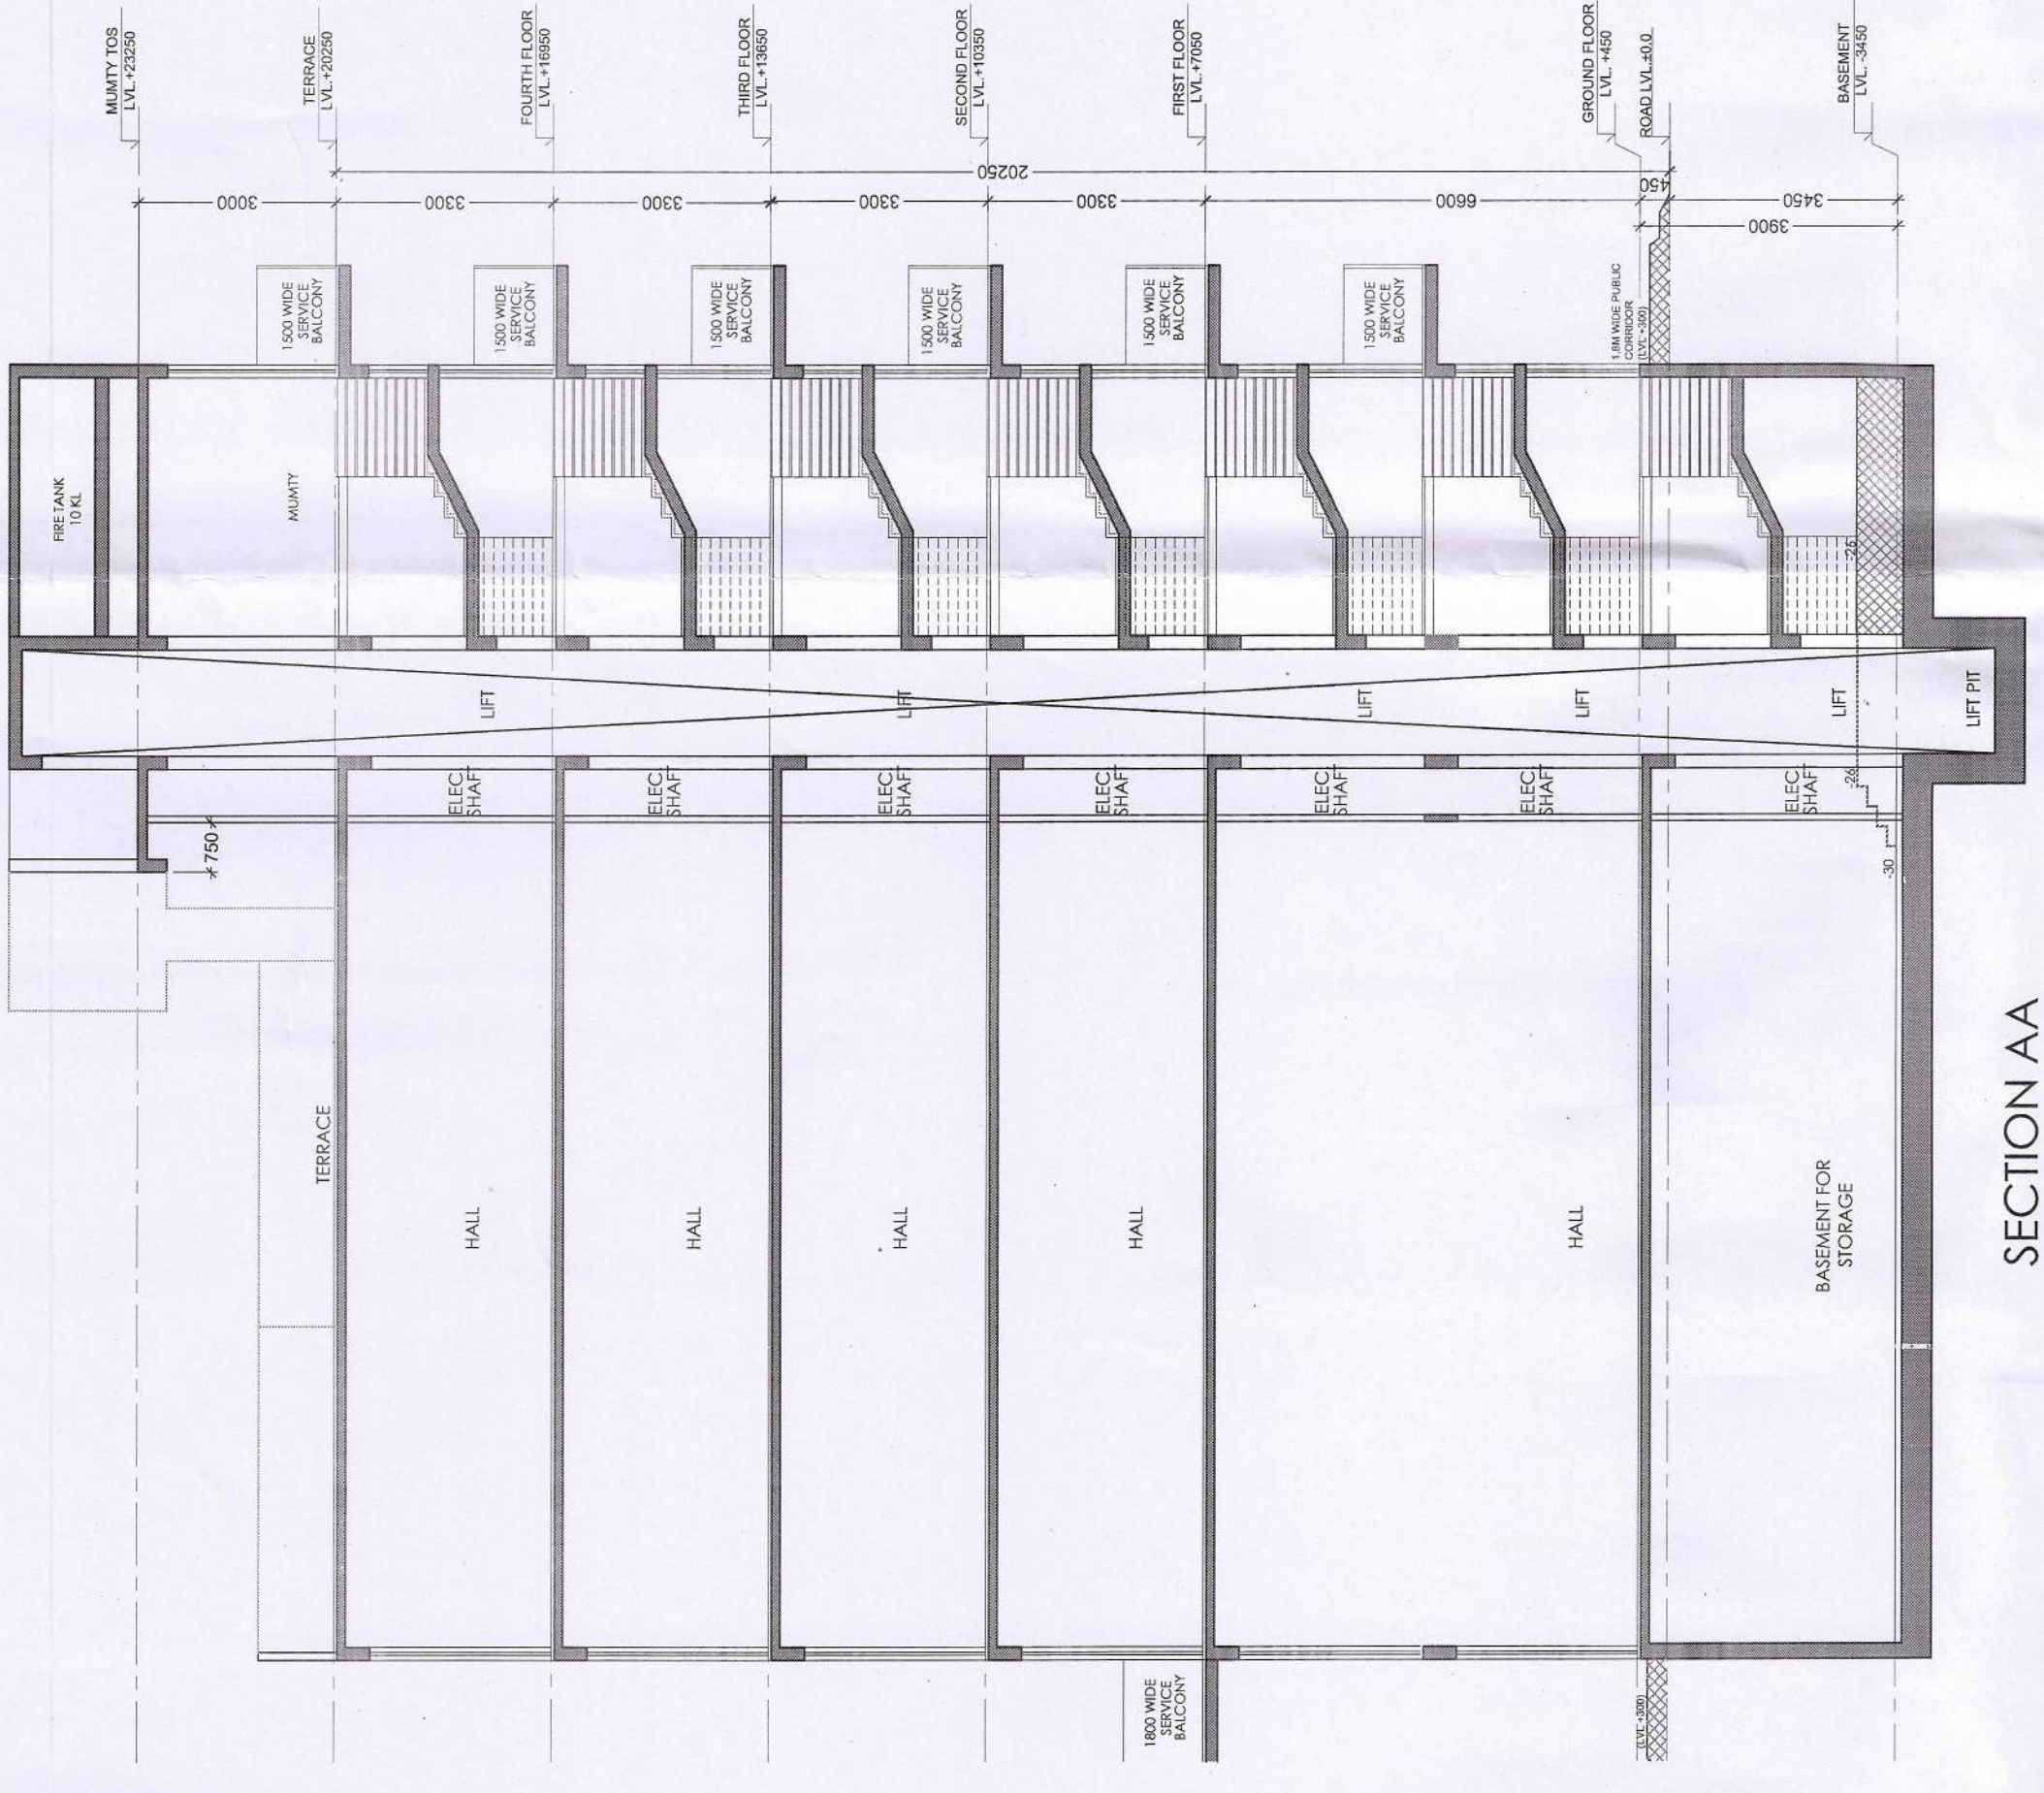

FRONT ELEVATION



REAR ELEVATION

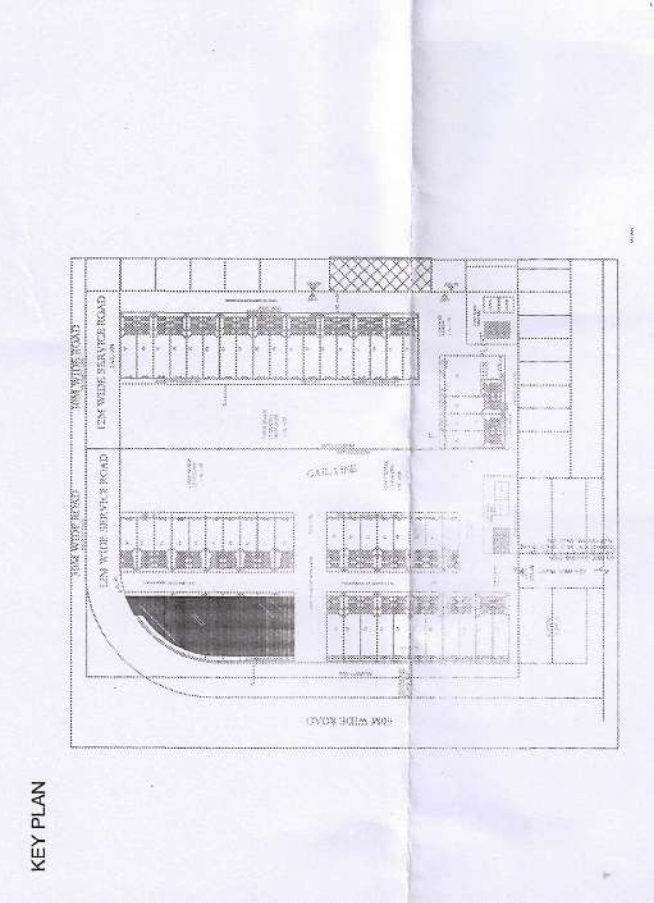

PRINCIPAL ARCHITECT

ACPL

ACPL Design Ltd

CLIENT:

ST. PATRICKS REALTY PRIVATE LIMITED
Office:- The Median, Central Park Resort,
Sector-48, Gurugram, Haryana - 122018

PROJECT:-
PROPOSED STANDARD PLAN OF COMMERCIAL PLOTTED COLONY
OVER AN AREA MEASURING 2.965 + 2.035 = 5.0 ACRES (LICENCE
NUMBER 62 OF 2023 DATED 27.03.2023 & 63 OF 2023 DATED
27.03.2023) FALLING IN THE REVENUE ESTATE OF VILLAGE
DHUNELA SECTOR-32, SOHNA, DISTT. GURUGRAM, HARYANA.

For St. Patrick's Realty Pwrt 11

Authorised Signatory

OWNER'S/AUTHORIZED SIGN.	
DRAWING TITLE:	

PLOT NO.: 01-08
SECTIONS & ELEVATIONS

DRAWING NO.	03
-------------	----

SCALE: 1 : 10

(T.L. SATYAPRAKASH, IAS)
DG.TCP (HR)

(P. R. SINGH)
CTO (HR)

Hitesh Sharma
(HITESH SHARMA)

(ASHISH SHARMA)

(SANJAY NARANG)

RAM AVTAR BASSI