


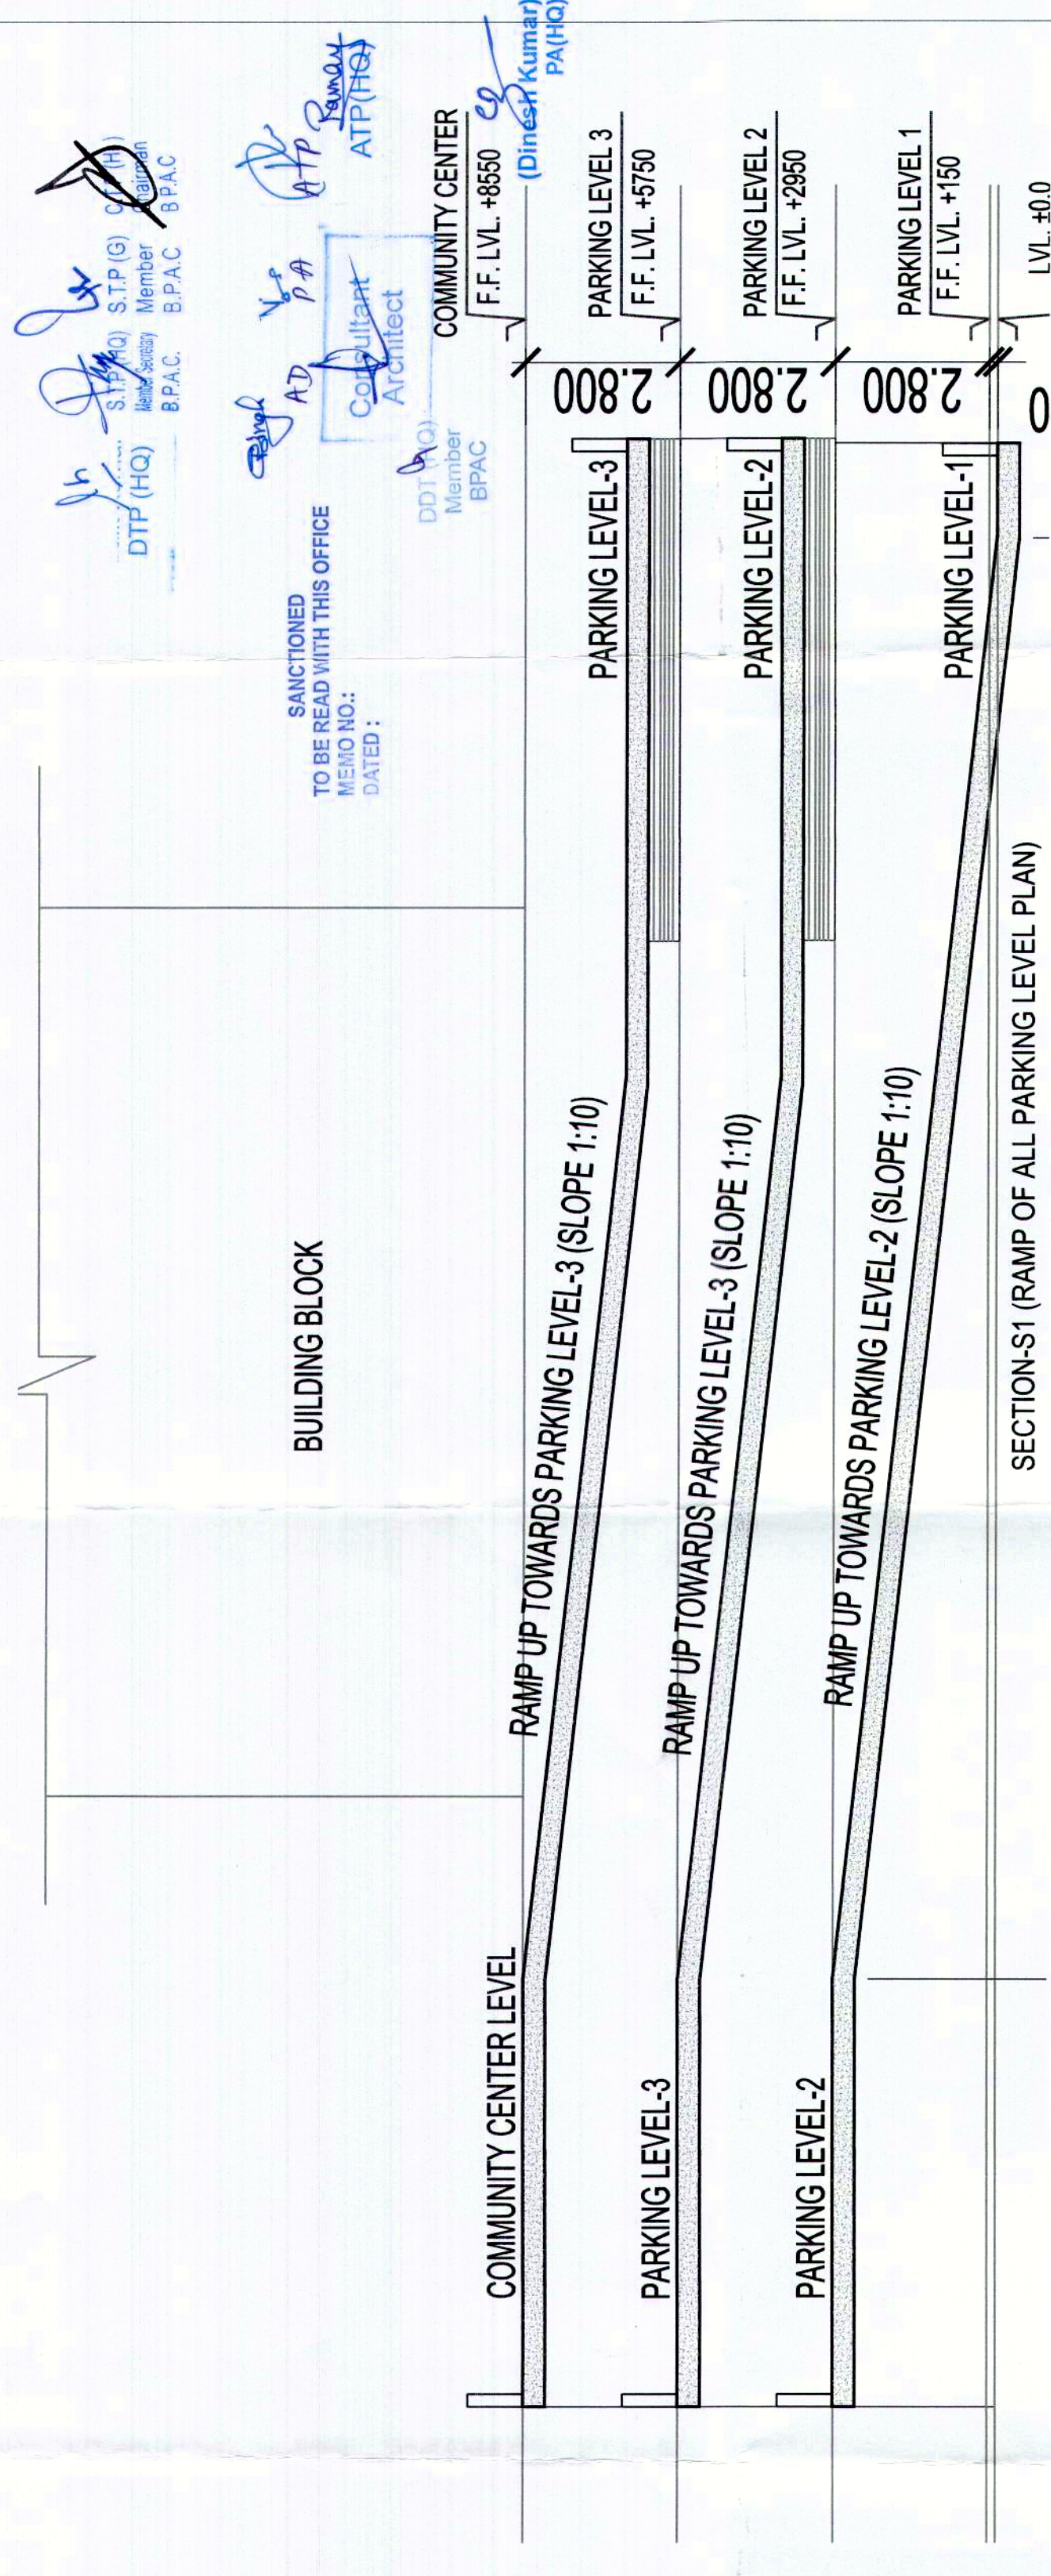

FLOOR AREA DIAGRAM OF COMMUNITY CENTRE FLOOR PLAN

The diagram illustrates the layout of the Community Centre floor plan with the following dimensions (in feet and inches):

- Overall Dimensions:**
 - Top: 11.870
 - Bottom: 11.870
 - Left: 31.230
 - Right: 7.530
- Room Dimensions:**
 - Room 1: 7.855 x 5.520
 - Room 2: 2.880 x 4.365
 - Room 3: 2.650 x 4.250
 - Room 4: 2.650 x 4.250
 - Room 5: 2.650 x 4.250
 - Room 6: 2.650 x 4.250
 - Room 7: 2.650 x 4.250
 - Room 8: 2.650 x 4.250
 - Room 9: 2.650 x 4.250
 - Room 10: 2.650 x 4.250
 - Room 11: 2.650 x 4.250
- Other Dimensions:**
 - 0.400, 0.900, 1.050, 1.250, 1.365, 1.550, 1.685, 1.710, 1.730, 1.855, 1.950, 2.000, 2.005, 2.006, 2.007,2.502, 2.503

DOOR WINDOW SCHEDULE (COMMUNITY BUILDING)				
TYPE	OPENING		CILL HEIGHT	LINTEL HEIGHT
	WIDTH	HEIGHT		
D1	1500	2400	00	2400
D2	860	2400	00	2400
D3	750	2400	00	2400
FD	750	2400	00	2400
FD1	1200	2400	00	2400
SD1	3200	2400	00	2400
SD2	2750	2400	00	2400
FG1	1525	2400	00	2400
FG2	4000	2400	00	2400
FG3	2750	2400	00	2400
V1	1200	2400	00	2400
V2	1650	2400	00	2400

EXIT CALCULATION

TOTAL NO OF PERSON 390

EXIT REQUIRED = $390 \times 0.10 = 39$ PEOPLE


EXIT PROVIDED = $2000 \times 0.2 = 400$ PEOPLE

COMMUNITY CENTRE LEVEL PLAN

FLOOR AREA DIAGRAM OF COMMUNITY CENTRE FLOOR PLAN

The diagram shows a floor plan with several rooms and corridors. The overall dimensions are 7.500m by 31.230m. Rooms include:

- Room ①: 2.800m x 0.400m
- Room ②: 2.650m x 0.900m
- Room ③: 2.000m x 0.800m
- Room ④: 3.000m x 0.800m
- Room ⑤: 2.000m x 0.800m
- Room ⑥: 2.650m x 0.900m
- Room ⑦: 1.410m x 0.850m
- Room ⑧: 1.000m x 0.800m
- Room ⑨: 1.240m x 0.800m
- Room ⑩: 1.695m x 0.800m
- Room ⑪: 2.410m x 0.800m
- Room ⑫: 2.000m x 0.800m
- Room ⑬: 2.000m x 0.800m
- Room ⑭: 2.000m x 0.800m
- Room ⑮: 2.000m x 0.800m
- Room ⑯: 2.000m x 0.800m
- Room ⑰: 2.000m x 0.800m
- Room ⑱: 2.000m x 0.800m
- Room ⑲: 2.000m x 0.800m
- Room ⑳: 2.000m x 0.800m
- Room ㉑: 2.000m x 0.800m
- Room ㉒: 2.000m x 0.800m
- Room ㉓: 2.000m x 0.800m
- Room ㉔: 2.000m x 0.800m
- Room ㉕: 2.000m x 0.800m
- Room ㉖: 2.000m x 0.800m
- Room ㉗: 2.000m x 0.800m
- Room ㉘: 2.000m x 0.800m
- Room ㉙: 2.000m x 0.800m
- Room ㉚: 2.000m x 0.800m
- Room ㉛: 2.000m x 0.800m
- Room ㉜: 2.000m x 0.800m
- Room ㉝: 2.000m x 0.800m
- Room ㉞: 2.000m x 0.800m
- Room ㉟: 2.000m x 0.800m
- Room ㊱: 2.000m x 0.800m
- Room ㊲: 2.000m x 0.800m
- Room ㊳: 2.000m x 0.800m
- Room ㊴: 2.000m x 0.800m
- Room ㊵: 2.000m x 0.800m
- Room ㊶: 2.000m x 0.800m
- Room ㊷: 2.000m x 0.800m
- Room ㊸: 2.000m x 0.800m
- Room ㊹: 2.000m x 0.800m
- Room ㊺: 2.000m x 0.800m
- Room ㊻: 2.000m x 0.800m
- Room ㊼: 2.000m x 0.800m
- Room ㊽: 2.000m x 0.800m
- Room ㊾: 2.000m x 0.800m
- Room ㊿: 2.000m x 0.800m

 	ARCHITECTS & STRUCTURE CONSULTANTS		GANESH MATHUR AND ASSOCIATES PVT. LTD. C-15, East of Kailash, New Delhi-110001 Tel: 011-49848197 & 49848005 E-MAIL: info@ganeshm.com www.ganeshm.com	
	MEP CONSULTANT		RCB Basement, Sreen Nagar New Delhi-110017 Tel: 011-49848197 & 49848005 Email: info@ganeshm.com	
	Consulting	W/S: Sumit Terauchi Pvt. Ltd. G-4/3 Commercial Complex Plot No. 1, Phase VIII, Delhi-110022	Project Code: GH/AM/TA/2218	Project Title: APPROVAL OF BUILDING PLAN OF GROUP HOUSING PROJECT UNDER LOT 107 FOR PLOT NO. 1 OF PHASE VIII OF G-4/3 COMMERCIAL COMPLEX IN AREA SURROUNDING 2.6872 ACRES IN SECTOR-151 GHAUMGARH MARKET BY SUMIT TERAUCHI PVT. LTD.
Drawing Title: COMMUNITY BUILDING L&P PLAN WITH AREA DETAIL	Status: SUBMISSION DRAWING	Architect: MATHUR ARCHITECTS B. Arch. M.A. ILLA Co. No. 221879	Drawing No.: 06	Date: AUG23
	Sumit Terauchi Managing Director	Date: 11/08/2023	Scale: 1:100	Date: AUG23