

1. BUILDING WILL BE DESIGNED (STRUCTURES)
AS PER RELEVANT IS CODES FOR EARTH-QUAKE
RESISTANCE.

3. CLUB AND RETAIL ARE ARTIFICIALLY LIGHTED, MECHANICALLY VENTILATED & AIRCONDITIONED WITH 100% POWER BACKUP.
4. TOILETS ARE ARTIFICIALLY LIGHTED, MECHANICALLY VENTILATED & HAVE 100% POWER BACKUP. (TOWER-A & B)

PROPOSED GROUP HOUSING COLONY UNDER
TOD POLICY (MIX LAND USE 78% RESIDENTIAL
+ 22% COMMERCIAL) ON AN AREA MEASURING
0.84375 ACRES (LICENCE NO.114 OF 2023 DATED
06/06/2023) IN SECTOR-92, GURUGRAM MANESAR
URBAN COMPLEX BEING DEVELOPED BY MRS.
SHEERU DEVI W/O LATE SH. NARESH CHAND JAIN
AND OTHER IN COLLABORATION WITH
CONSISTENT INFRASTRUCTURE PVT LTD.

RISIMIS
ARCHITECTS

RSMS ARCHITECTS PVT. LTD.
69, Nora Niwas Bhawani Kunj
(Behind D2), Vasant Kunj,
New Delhi-110070.
Tel.: 011-26898616, 26898617
www.rsms-arch.com

[Signature]

Member BPAAC

SIP(HQ) SIP(G) CIPAC
Head-Strategy Member

[Stamp]

Consultant Architect

KIP(HQ)



Ram Aiyar Basal
JD(HQ)

SANCTIONED
 TO BE READ WITH THIS OFFICE
 MEMO NO: 36752
 DATE: 31-10-2023



ARCHITECT'S SEAL & SIGNATURE	OWNER'S SEAL & SIGNATURE
---------------------------------	-----------------------------



UST, -2023.	Scale : 1:100	Drawing No: -
2ND, 3RD FLOOR PLAN & AREA CALCULATION (TOWER-B & CLUB)		TB-C-02

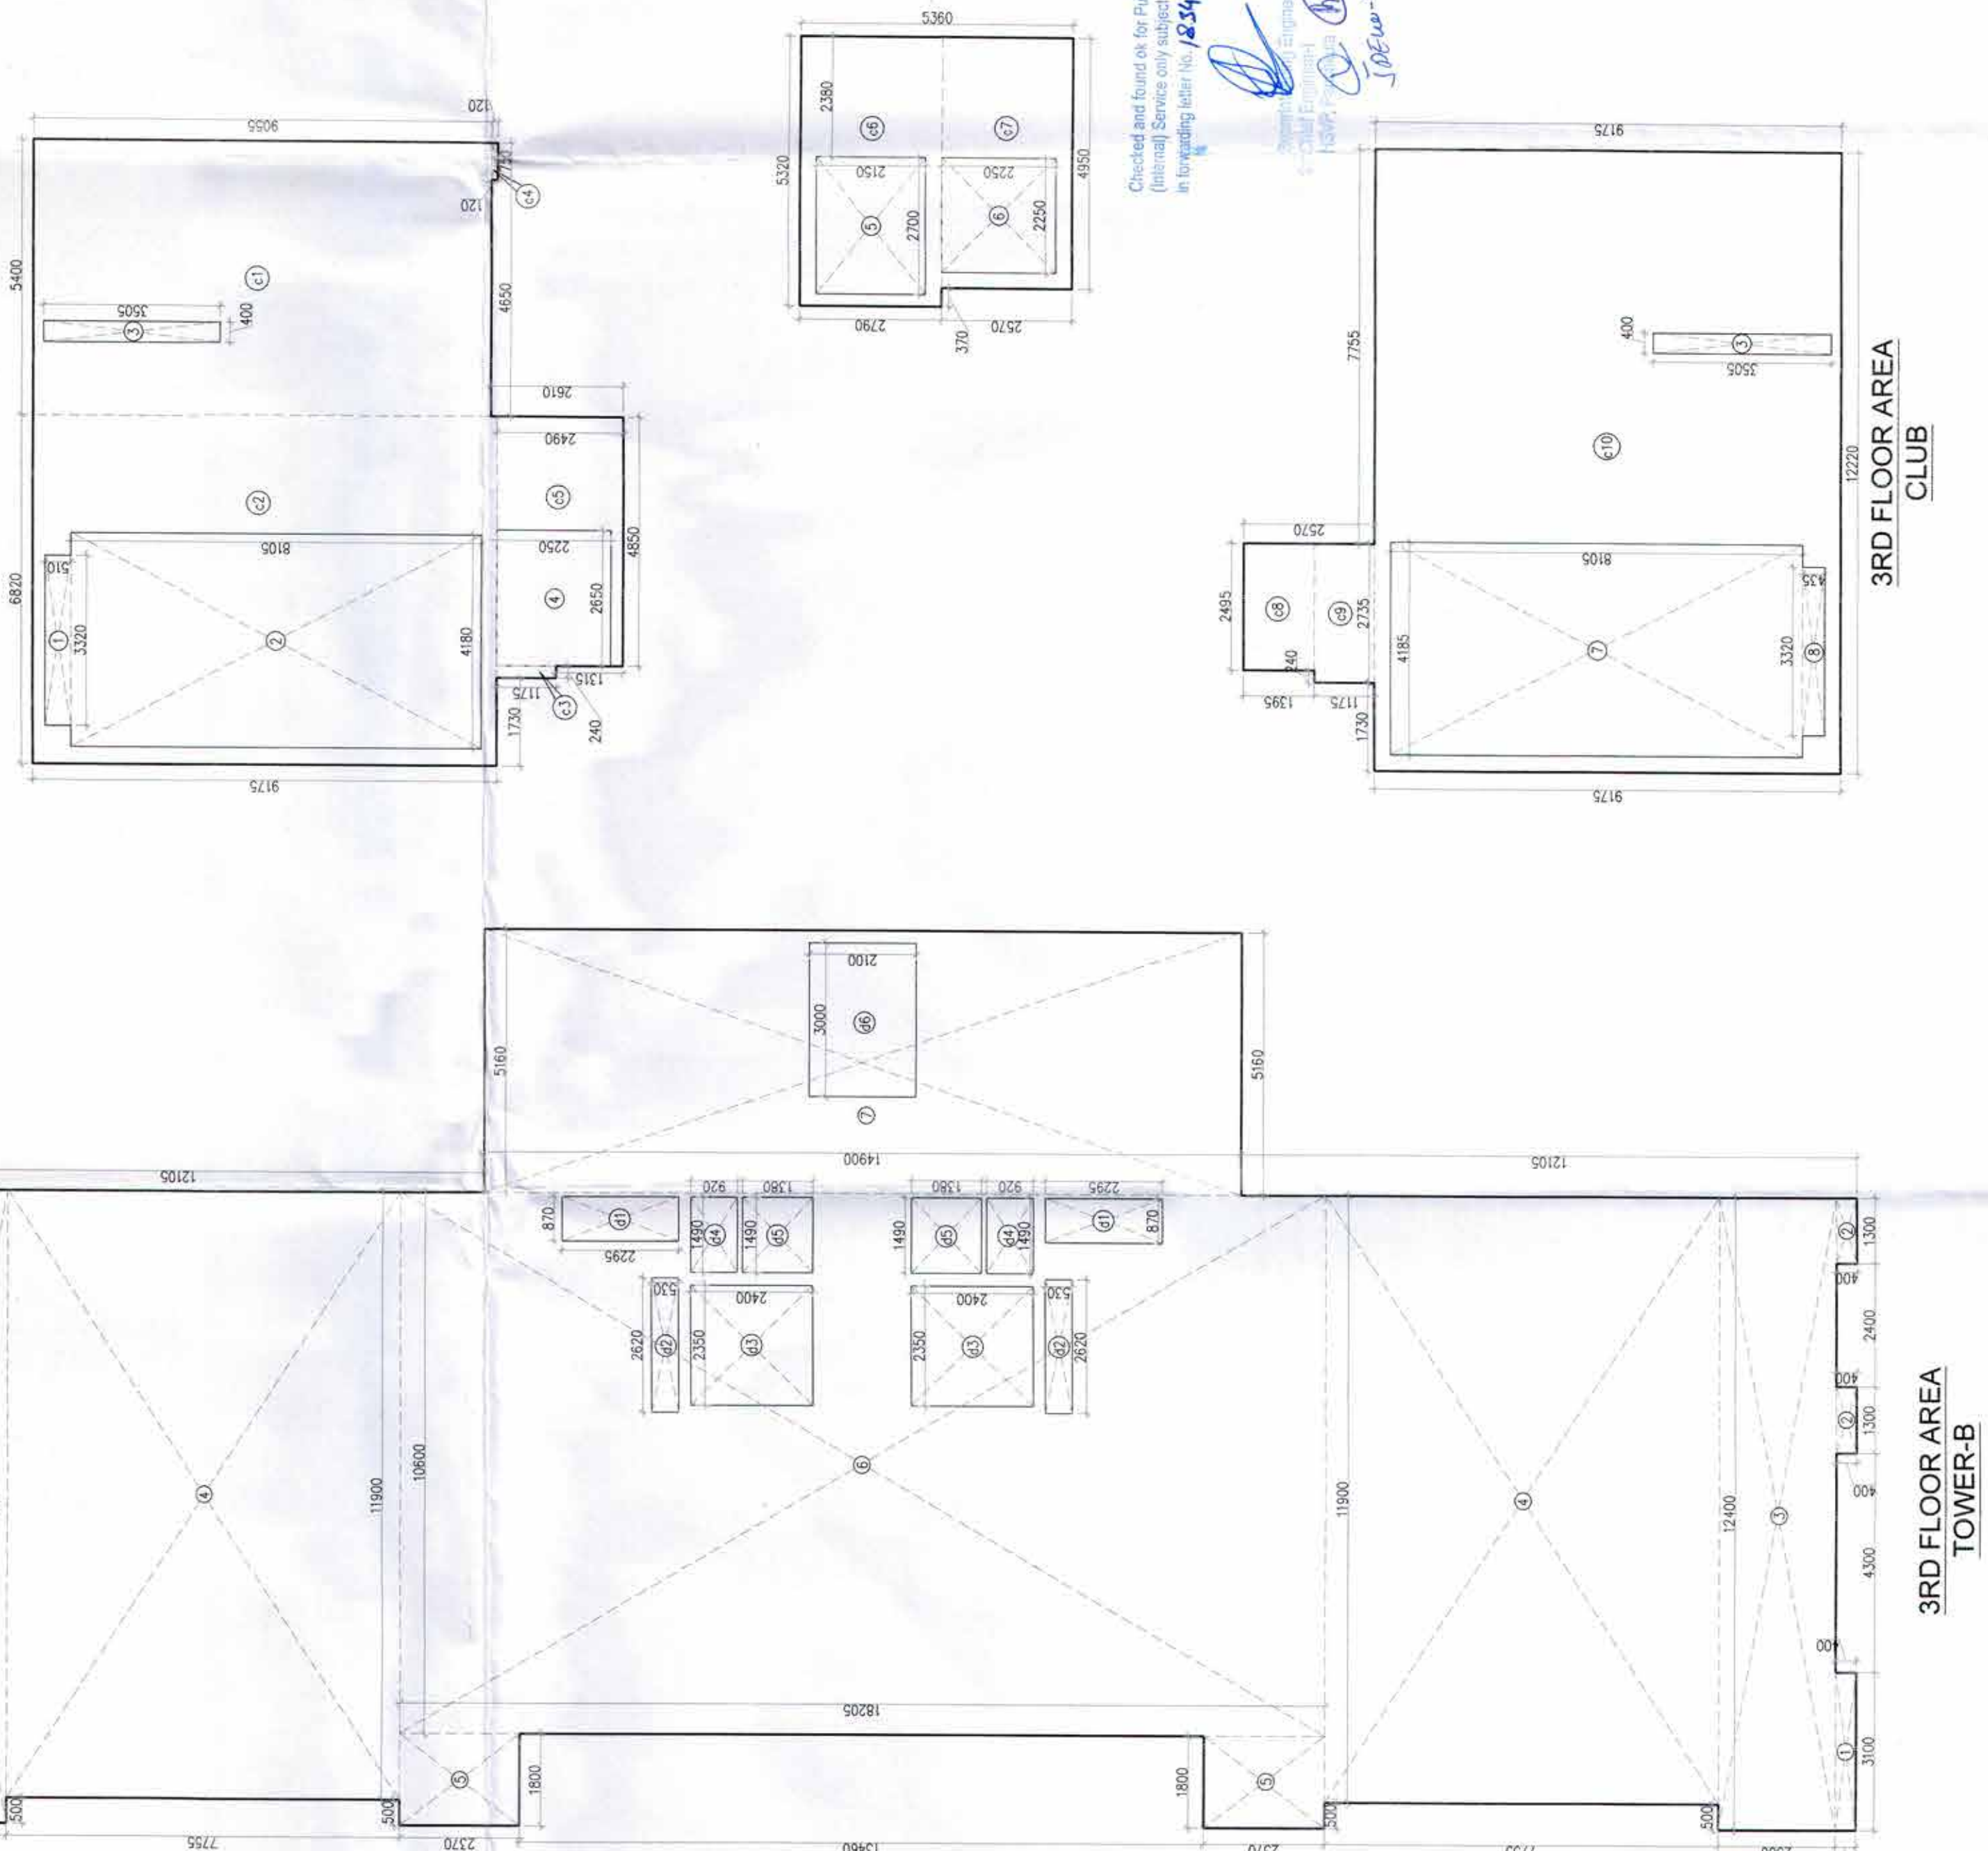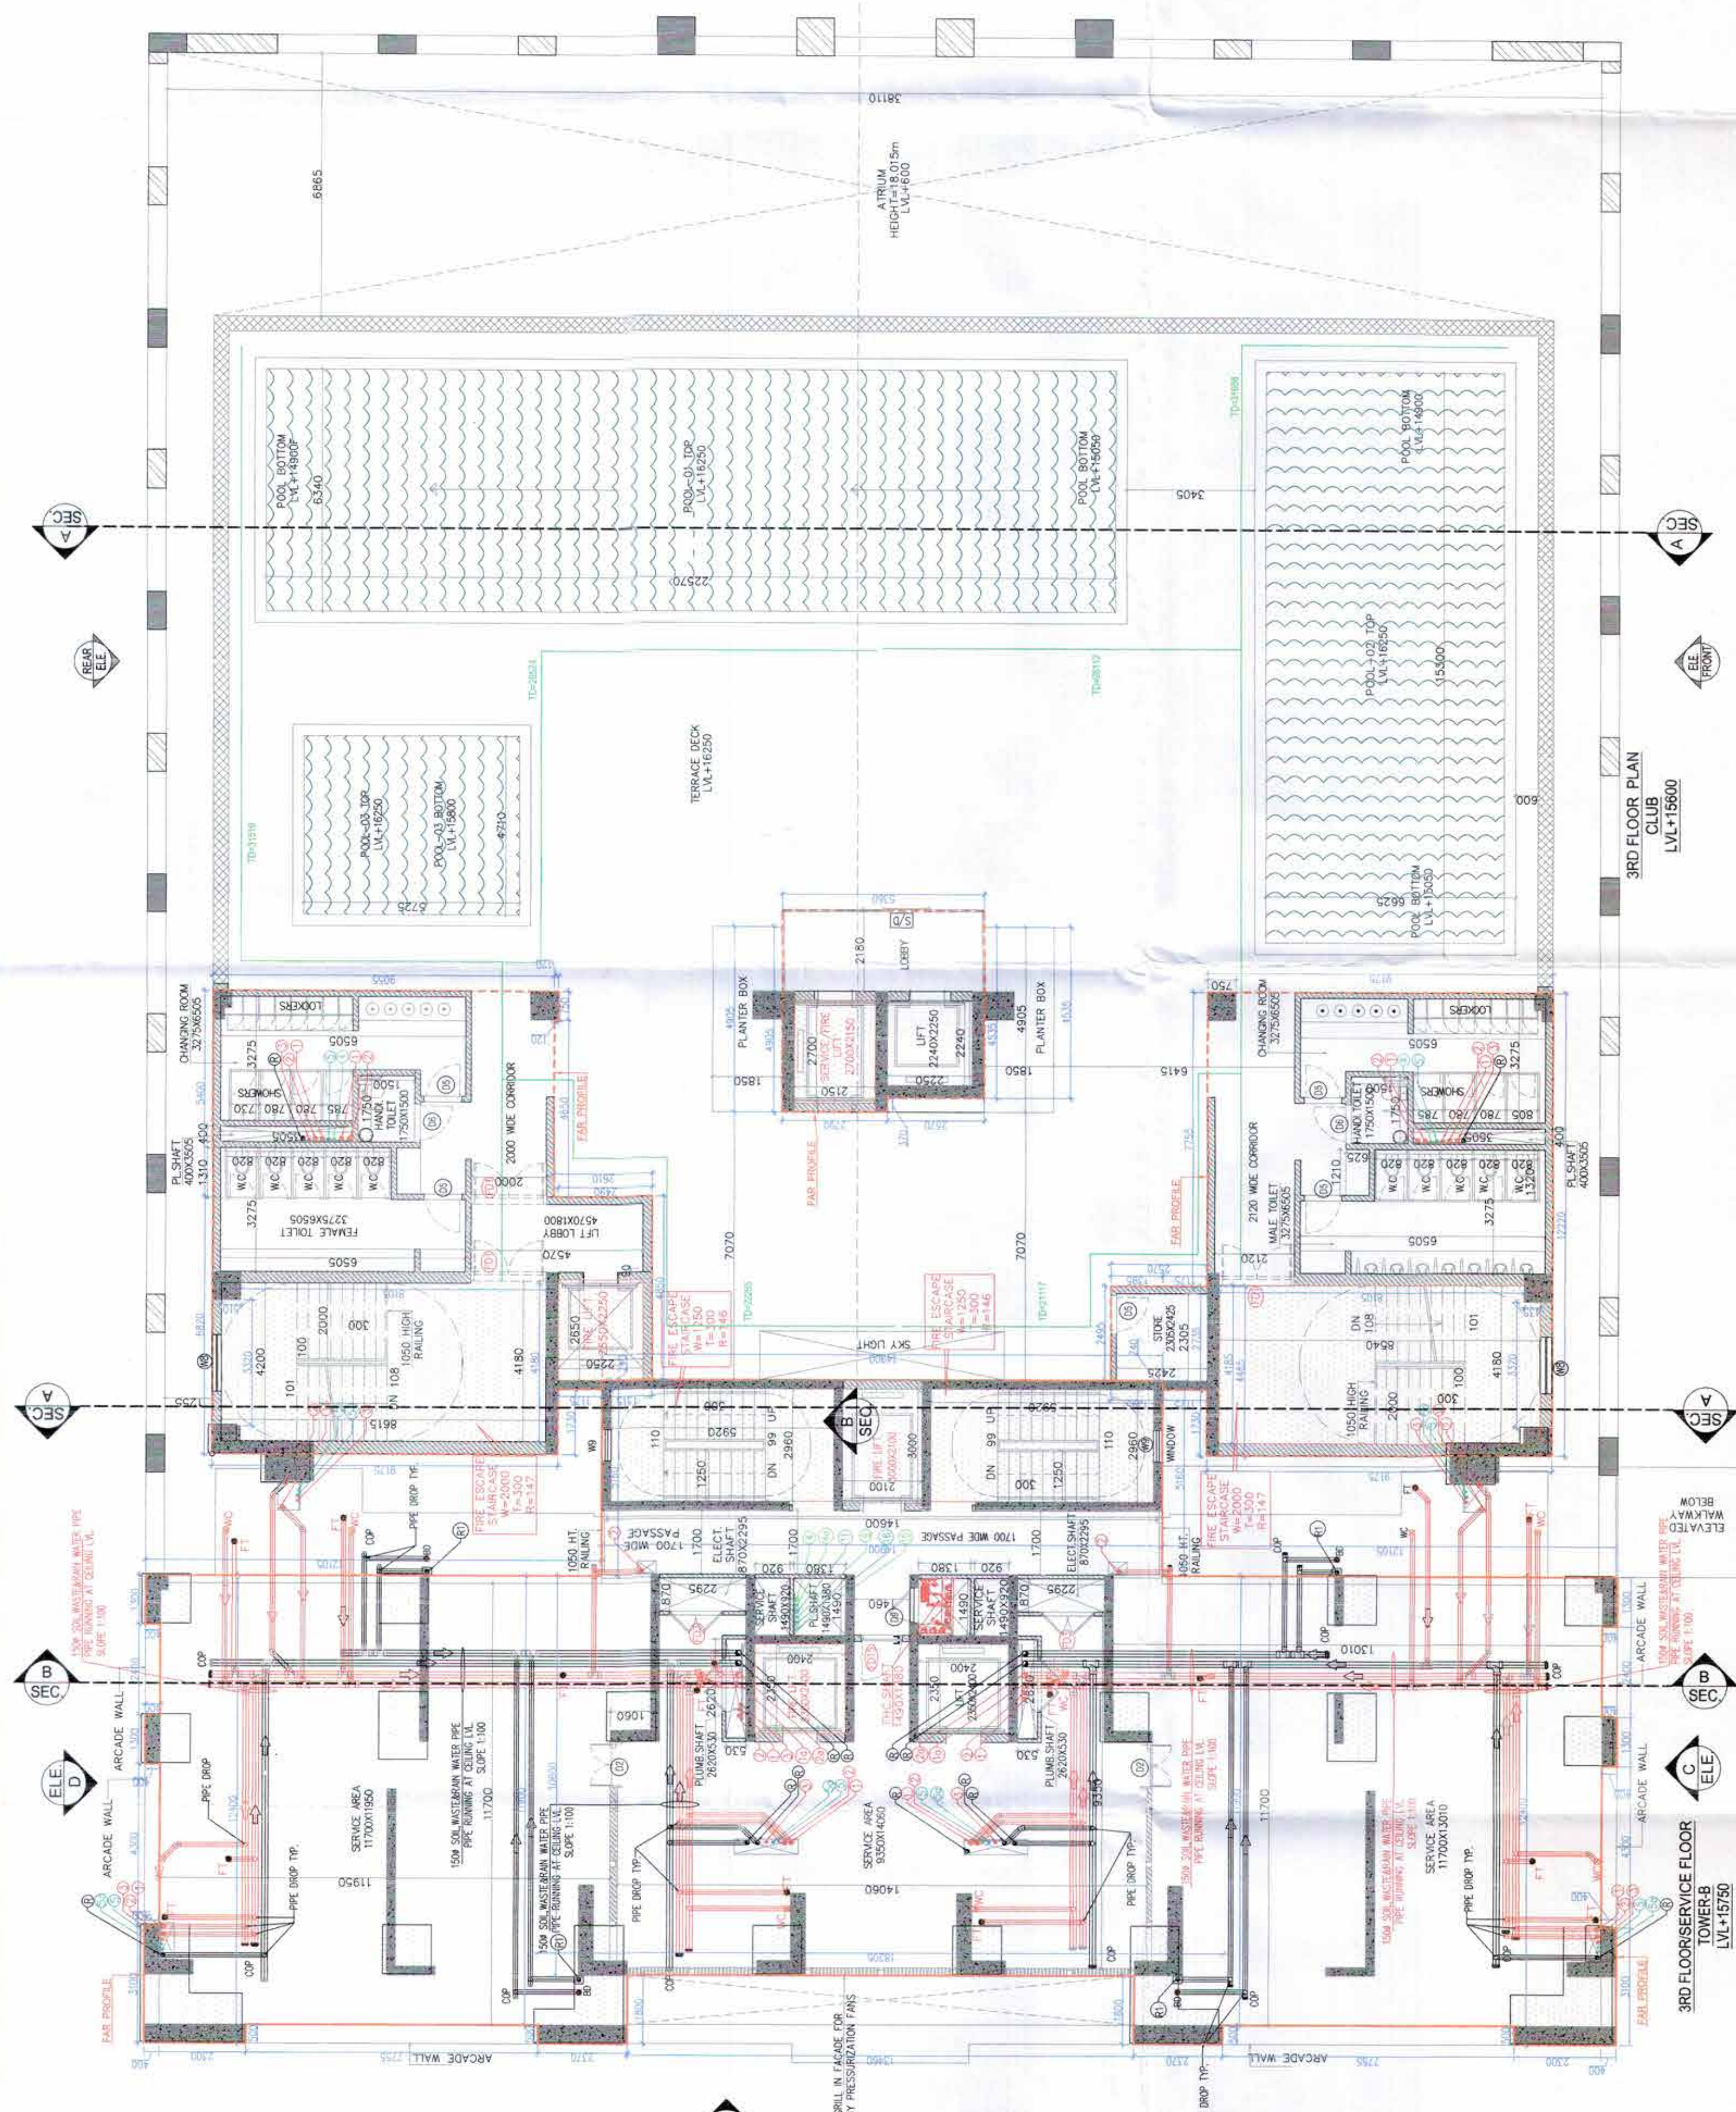

Clubhouse: 3rd Floor Occupant Load			
Swimming pool	=	319	sqm.
	=	228	Pax.
Deck area	=	180	sqm.
	=	128	Pax.
Circulation space	=	155	sqm.
	=	26	Pax.
Gross	=	382	Pax.
Staircase width required	=	3820	mm.
Staircase width provided	=	4000	mm.

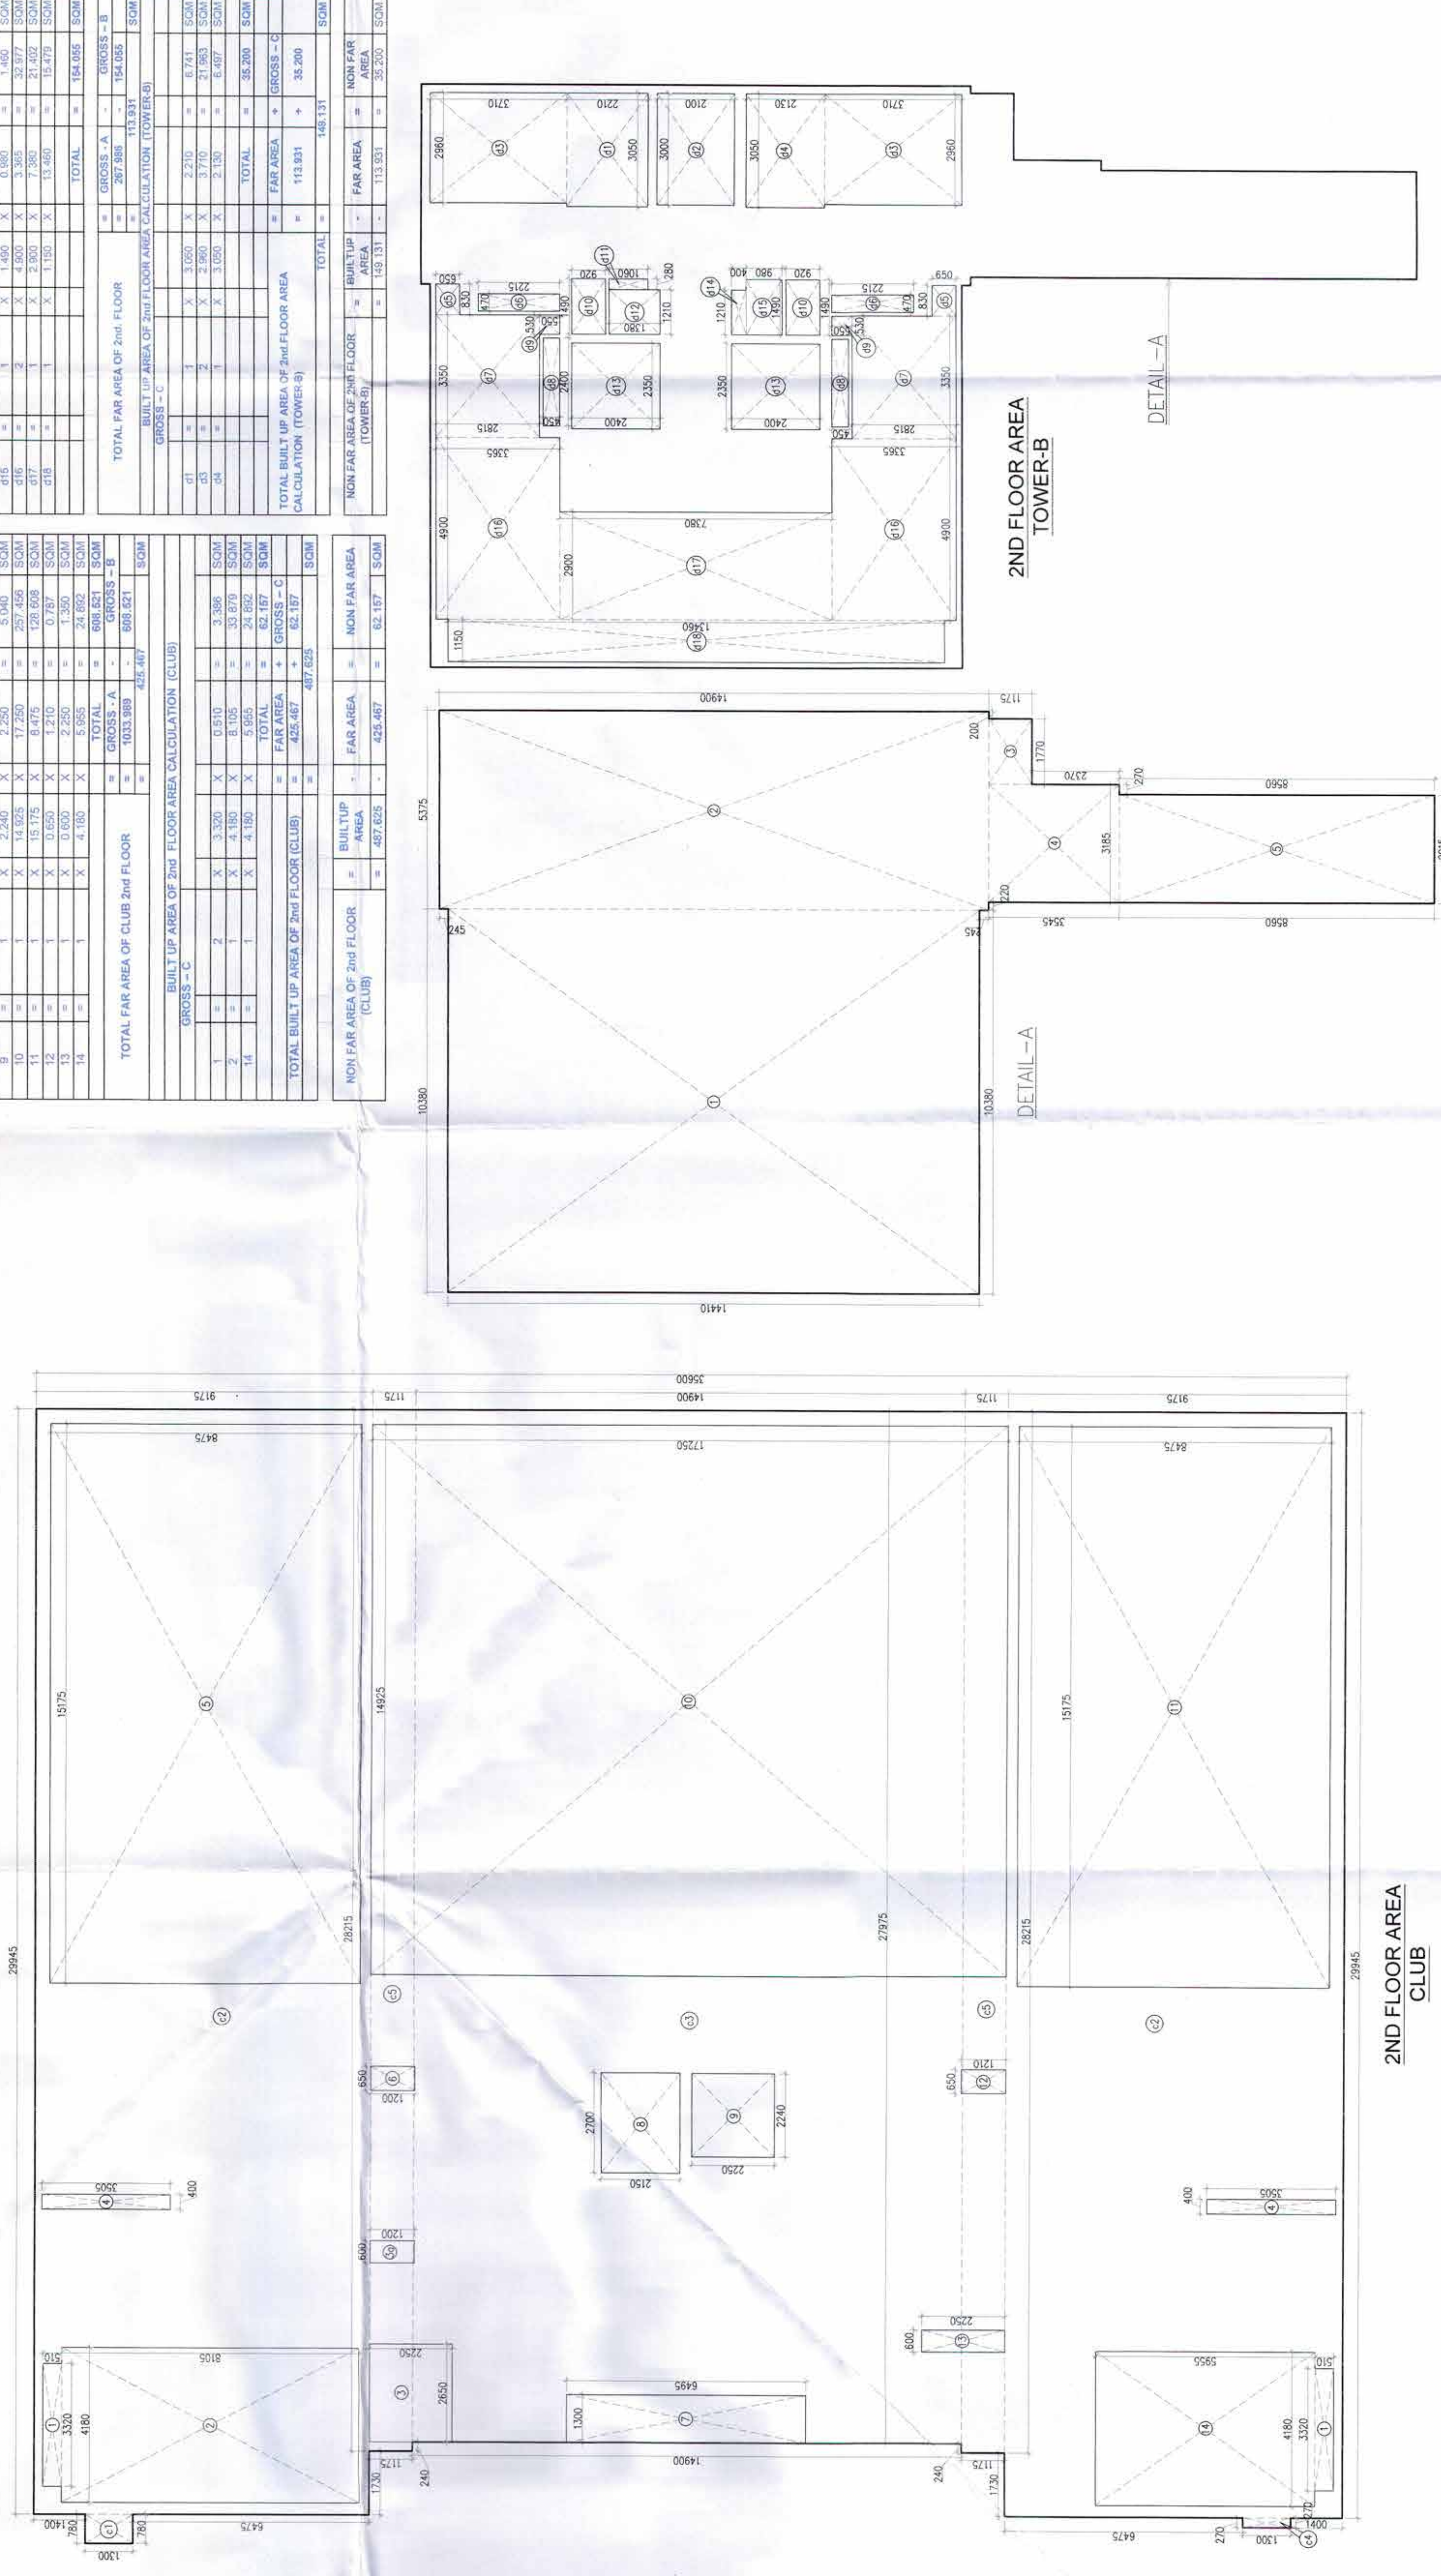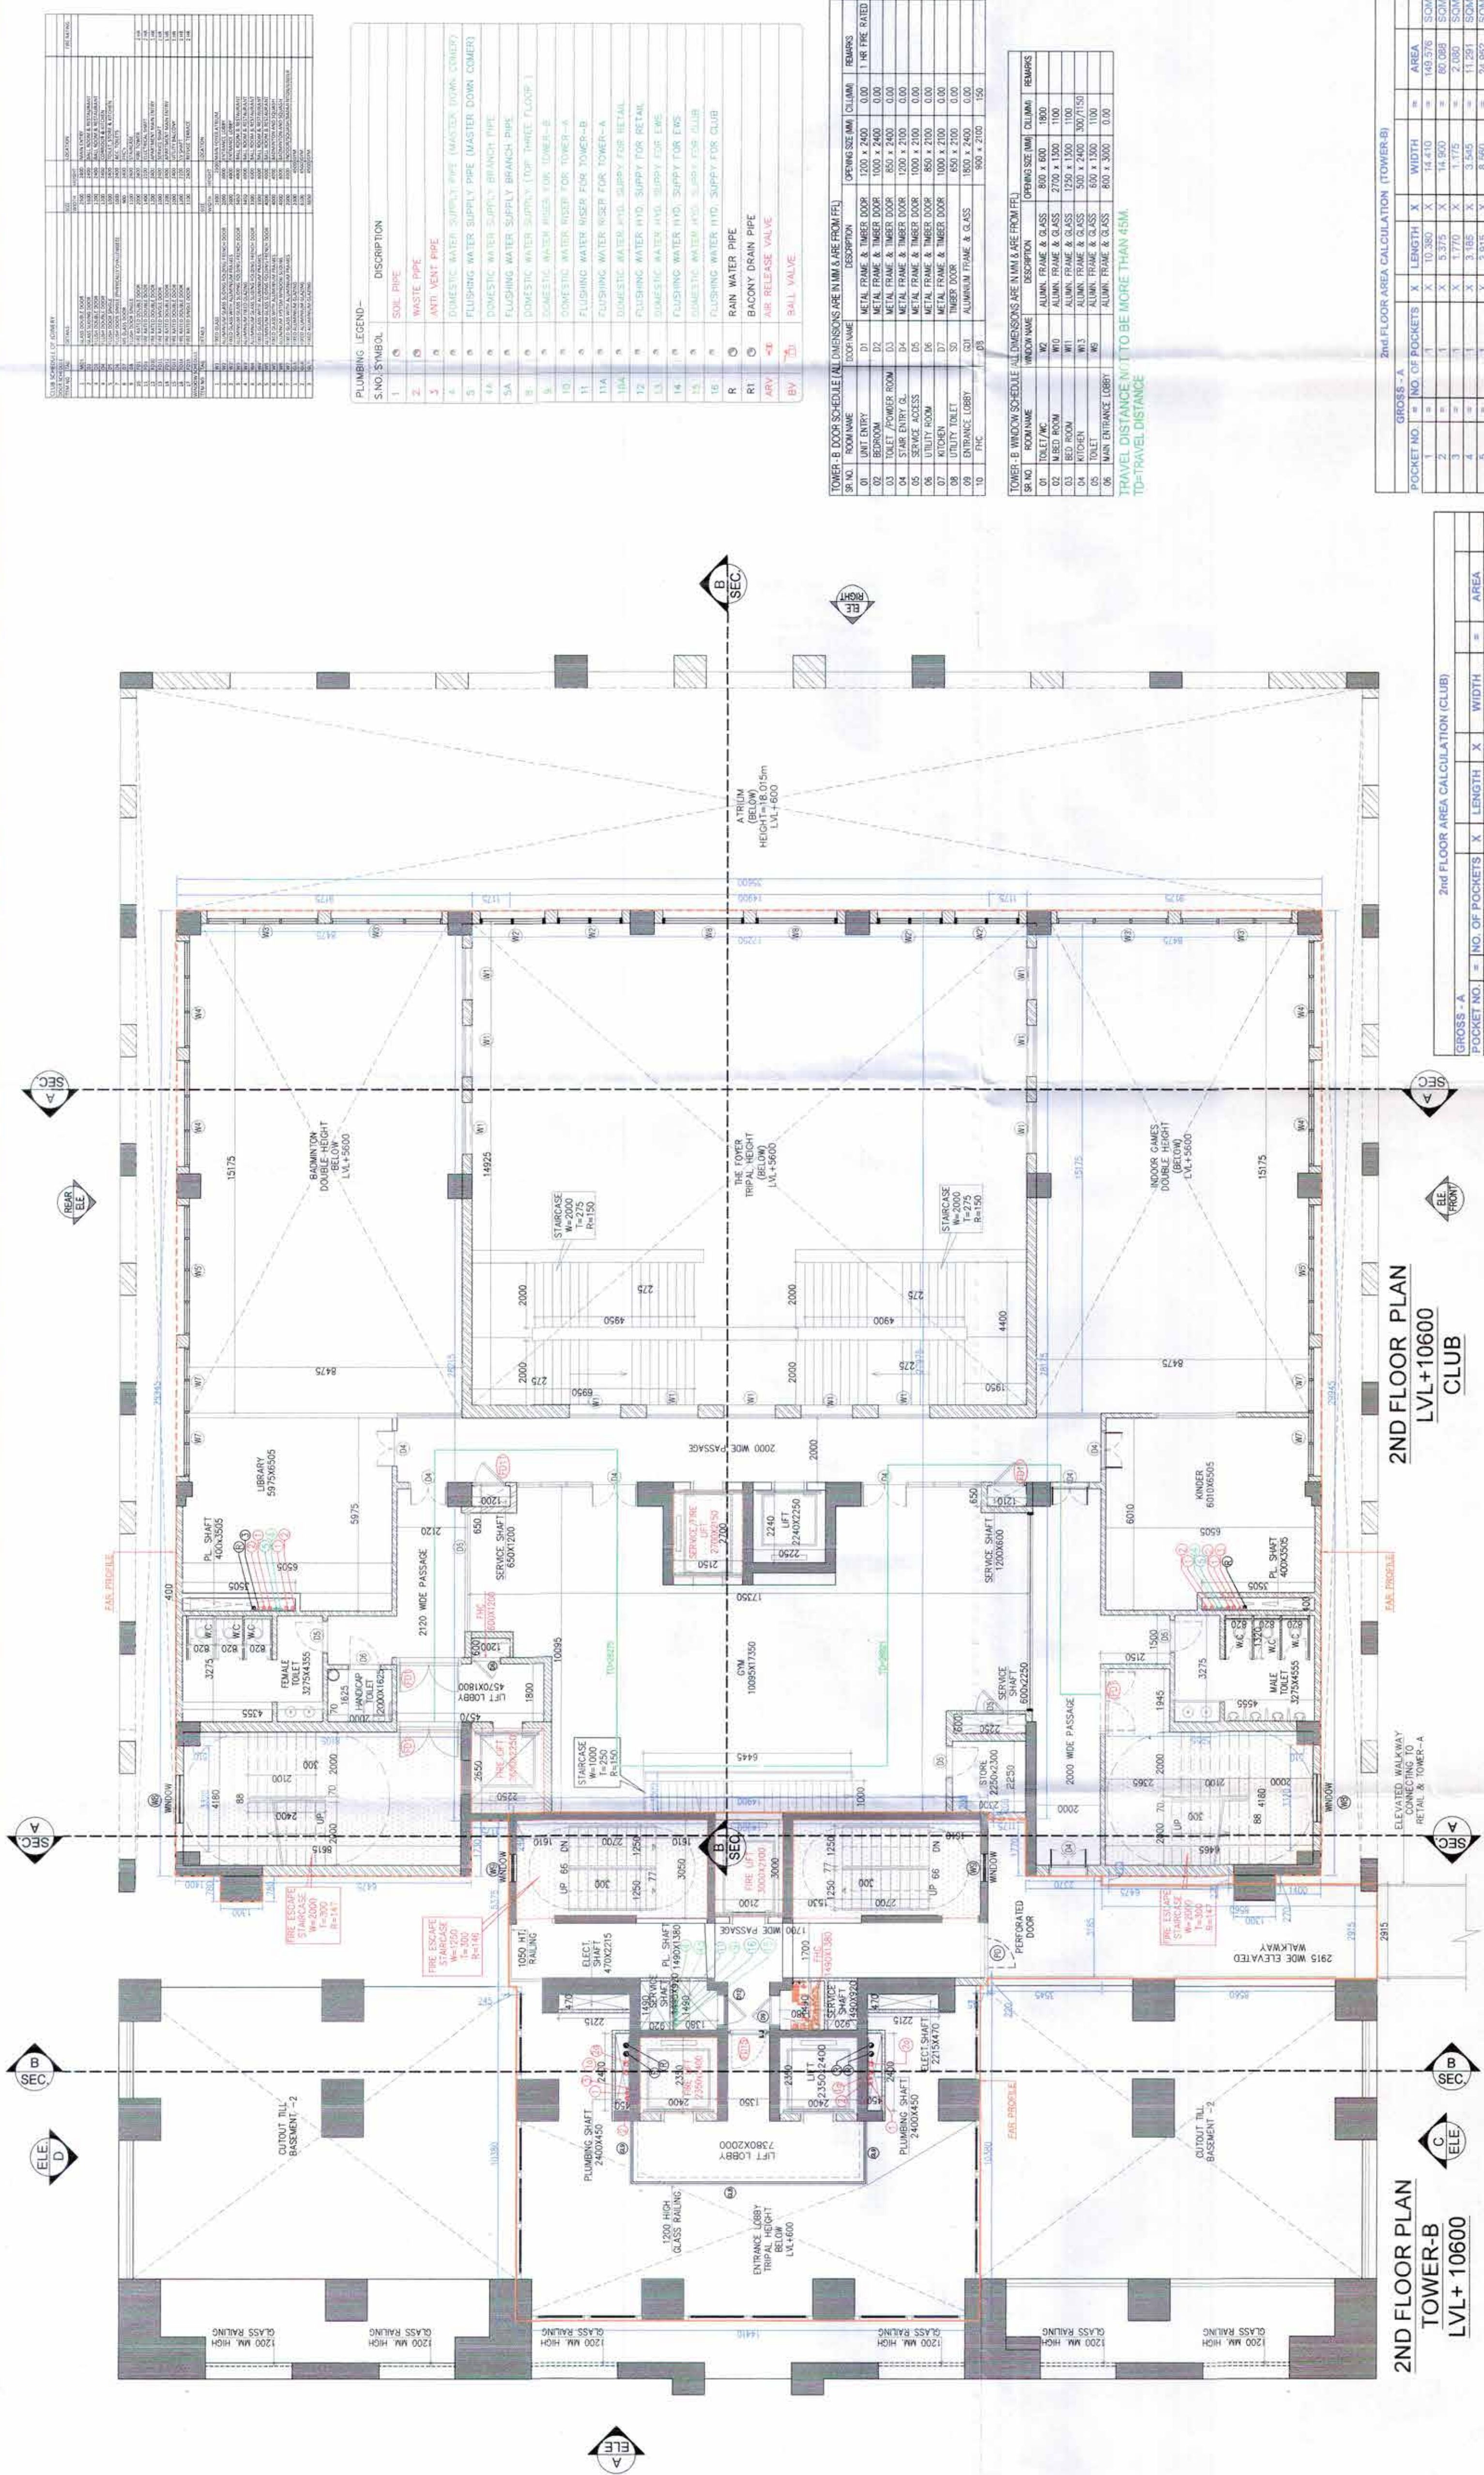[illegible][illegible]

2nd FLOOR AREA CALCULATION (TOWER-B)							
POCKET NO.	GROSS - A						
		NO. OF POCKETS	X	LENGTH	X	WIDTH	AREA
1	1	1	X	10.385	X	14.410	149.576
2	2	1	X	5.375	X	14.950	80.069
3	1	1	X	3.175	X	14.950	47.581
4	1	1	X	3.175	X	3.425	10.976
5	1	1	X	3.815	X	8.662	33.052
6	1	1	X	3.815	X	3.425	13.067
7	1	1	X	3.815	X	3.425	13.067
DOORSE 18		DOORSE 18	
1	1.350	1	1.350
2	1.350	2	1.350
3	1.350	3	1.350
39	1.350	39	1.350

TOTAL FAR AREA OF CLUB 2ND FLOOR		BUILD UP AREA OF 2ND FLOOR AREA CALCULATION (CLUB)		TOTAL BUILT UP AREA OF 2ND FLOOR		NON FAR AREA OF CLUB 2ND FLOOR (CLUB)	
=	GRSSES - B	=	GRSSES - B	=	BALTOP	=	NON FAR AREA
=	1033.99	=	456.47	=	456.47	=	456.47
=	689.51	=	507.52	=	49.92	=	117.52

Clubhouse - 2nd Floor Occupant Load				
Kinder/Library	=	75	sqm. /	1.4
	=	54	Pax.	
Gym	=	147	sqm. /	1.4
	=	105	Pax.	
Gross	=	159	Pax.	
Staircase width required	=	1590	mm.	
Staircase width provided	=	4000	mm.	

2ND FLOOR PLAN
LVL +10600
CLUB

2ND FLOOR PLAN
TOWER-B
LVL+ 10600