


SR	DESCRIPTION	UNIT	QTY	AMOUNT	DATE
1	SOLE PIPE		2	100.00	2024-07-24
2	WATER SUPPLY		2	100.00	2024-07-24
3	WATER SUPPLY PIPE (DRAINAGE DRAIN)		4	400.00	2024-07-24
4	WATER SUPPLY PIPE (DRAINAGE DRAIN)		5	500.00	2024-07-24
5A	CONCRETE WATER SUPPLY BRANCH PIPE		44	440.00	2024-07-24
6	CONCRETE WATER SUPPLY (FOR TOILET FLOOR)		8	80.00	2024-07-24
7	CONCRETE WATER RISER FOR TOILET-A		11	110.00	2024-07-24
8	CONCRETE WATER RISER FOR TOILET-B		10	100.00	2024-07-24
9	CONCRETE WATER RISER FOR TOILET-C		12	120.00	2024-07-24
10A	CONCRETE WATER RISER FOR TOILET-A		10	100.00	2024-07-24
11	CONCRETE WATER RISER FOR TOILET-B		13	130.00	2024-07-24
12	CONCRETE WATER RISER FOR TOILET-C		15	150.00	2024-07-24
13	CONCRETE WATER RISER FOR TOILET-A		16	160.00	2024-07-24
14	CONCRETE WATER RISER FOR TOILET-B		18	180.00	2024-07-24
15	CONCRETE WATER RISER FOR TOILET-C		20	200.00	2024-07-24
16	RAIN WATER PIPE		3	30.00	2024-07-24
17	RAIN WATER PIPE		4	40.00	2024-07-24
18	RAIN WATER PIPE		5	50.00	2024-07-24
60	RAIN WATER PIPE		47	470.00	2024-07-24
61	RAIN WATER PIPE		48	480.00	2024

ITEM NO.	QTY	DETAILS	SIZE	WEIGHT	LOCATION
1	1	ALUMINUM GLAZED DOOR	1000	200	BALCONY DOOR
2	02	HFR HARDWOOD DOOR	850	200	ENTRY / STAIRCASE DOORS
3	03	SLIDING HFR HARDWOOD DOOR	650	2300	TOILETS
4	12	ALUMINUM TOP HANGS VENTILATOR	650	700	TOITS

DOOR WINDOW SCHEDULE			
DOOR NAME	SIZE	UNIT LVL	STILL LVL
D1	1200 X 2400	2400	2400
D2	2100 X 2400	2400	2400
D3	1000 X 2400	2400	2400
D4	2100 X 2100	2100	2100
D5	660 X 1950	2100	150
D6	2100 X 2400	2400	0.00
GLAZING			
GL1	VARIES	4050	0.00
GL2	1200 X 4050	4050	0.00
GL3			4050

RETAIL - ROOF PLAN

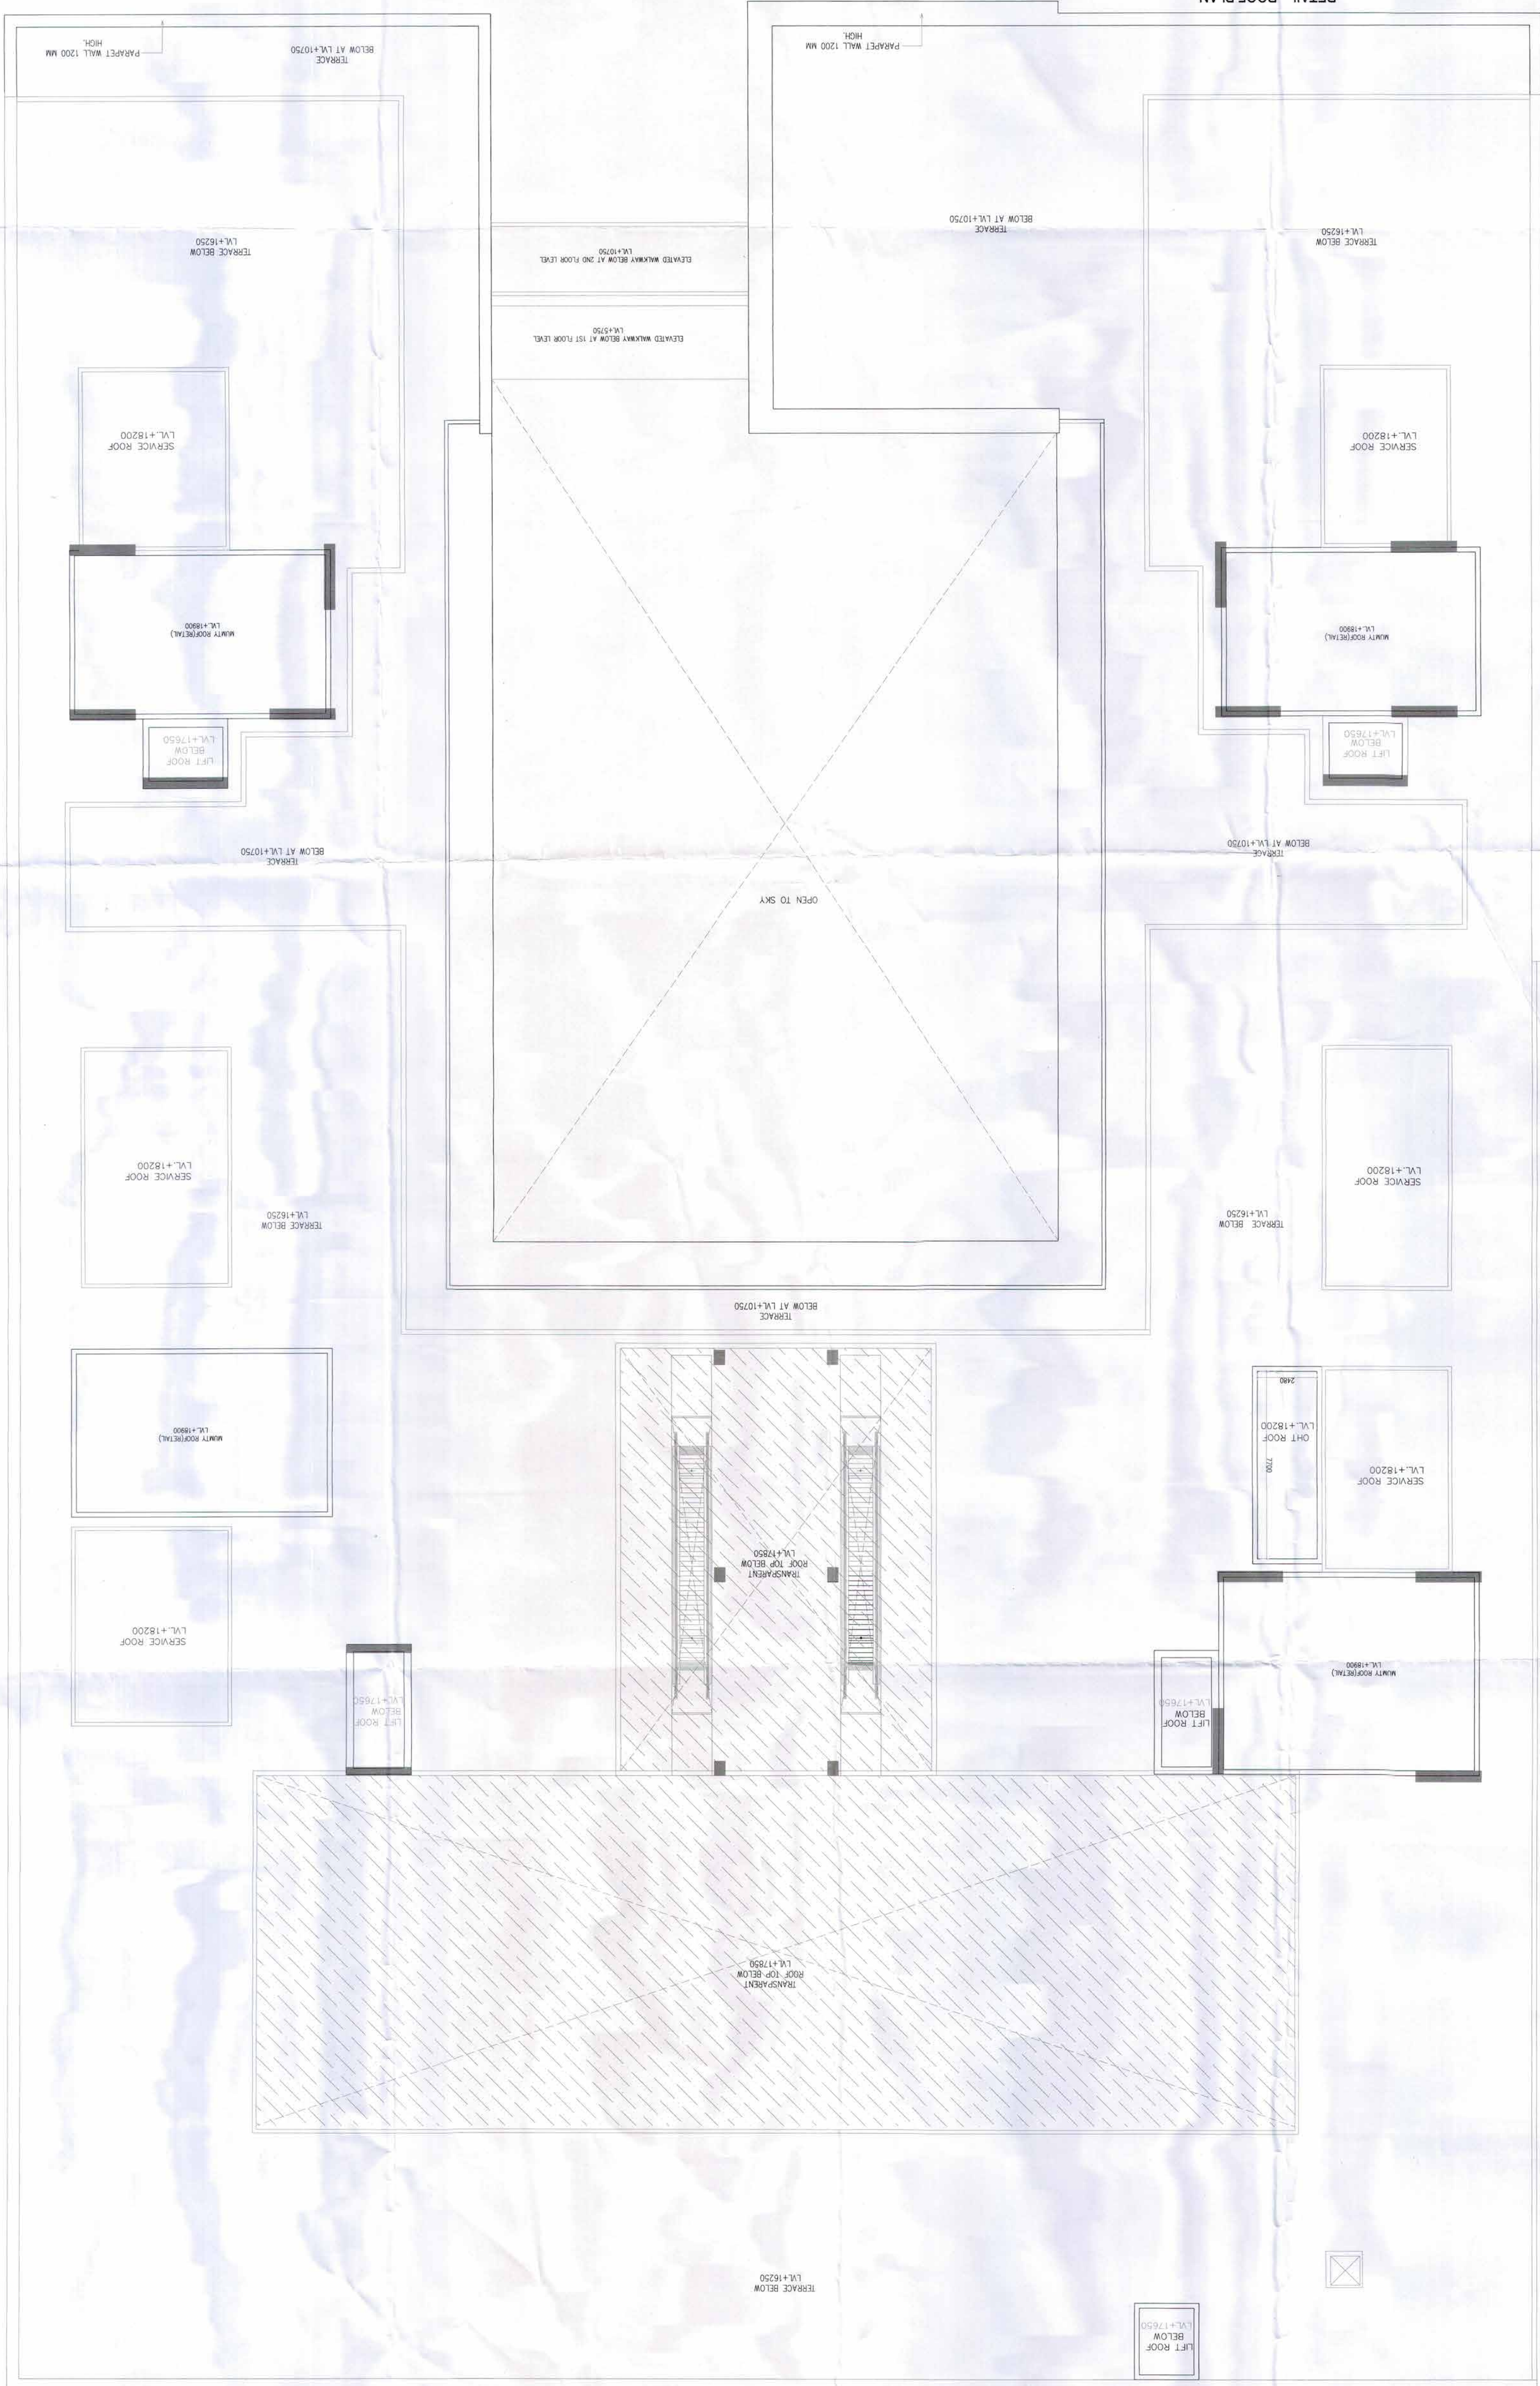

- Note:

1. BUILDING WILL BE DESIGNED (STRUCTURES) AS PER RELEVANT IS CODES FOR EARTH QUAKE RESISTANCE.
2. BUILDING HAS AUTOMATIC SPRINKLER SYSTEM ON ALL FLOORS.
3. CLUB AND RETAIL ARE ARTIFICIALLY LIGHTED MECHANICALLY VENTILATED & AIRCONDITIONED WITH 100% POWER BACKUP.
4. TOILETS ARE ARTIFICIALLY LIGHTED, MECHANICALLY VENTILATED & HAVE 100% POWER BACKUP.(TOWER-A & B)

LEGEND:-

PROPOSED GROUP HOUSING COLONY UNDER
TOD POLICY (MIX LAND USE 78% RESIDENTIAL
+ 22 % COMMERCIAL). NO AREA MEASURING
4.84375 ACRES (LICENSE NO.114 OF 2023 DATED
URBAN COMPLEX BEING DEVELOPED BY M/S.
NEERU DEVI W/O/LATE S.H. NARSH CHAND JAIN
AND OTHER IN COLLABORATION WITH
CONSCIENT INFRASTRUCTURE PVT LTD.

Associate Architects



RSMS ARCHITECTS PVT. LTD.
69, Nara Niwas Bhawan! Kunj
(Behind D2), Vasant Kunj,
New Delhi-110070.

www.rsms-arch.com

36752 31-10-2023

12-05-2012

ARCHITECT'S SEAL & SIGNATURE

OWNER'S SEAL
& SIGNATURE

AUGUST-2023.	Drawing Title:-
--------------	-----------------

Scale : 1:100

ROOF PLAN
(RETAIL)

R-05

Drawing No:-

寒寒