

(RITESH SHARMA)
SIT (HQ)


(AMIT KUMAR LAL)
DTP (HR)

(RAM ANVAR RASSI)
ID (HQ)


(SANJAY NARANG)
ATP (HQ)

(R.S. BATHI)
DTP (HQ)

Dwg. No. DTP 9858 (xii) dt. 11-12-23

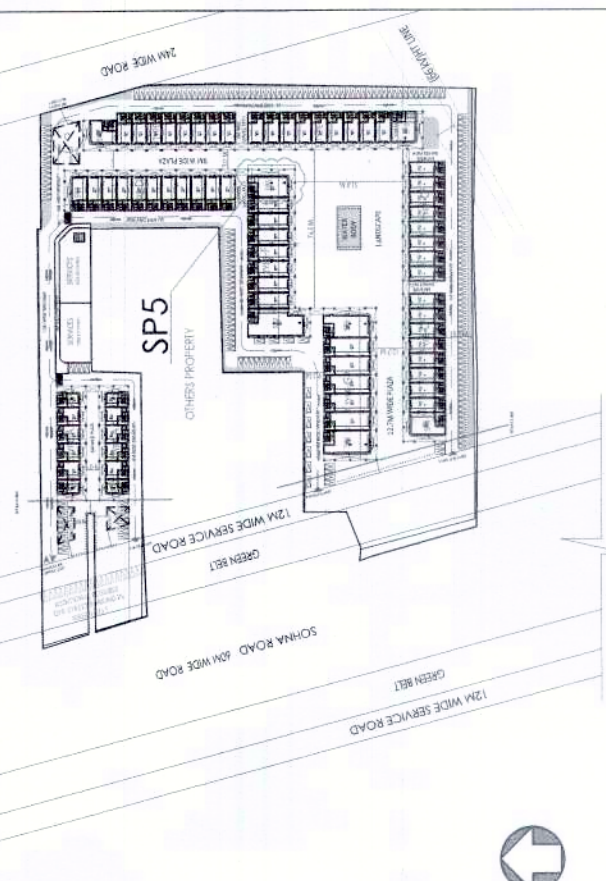

KEY PLAN

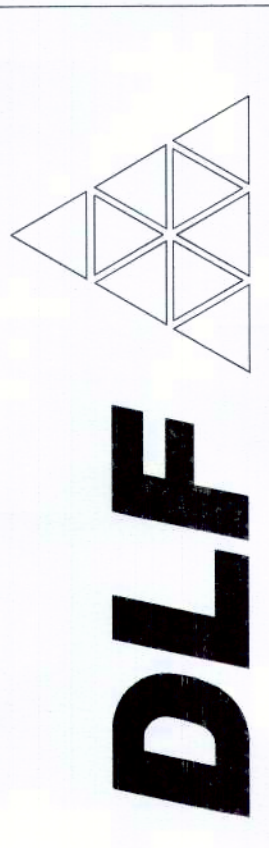

DLF HOME DEVELOPERS LTD.


PROJECT TITLE
SCO AT SECTOR 67, GURUGRAM

SHEET TITLE
SCO SP5 - GROUND, BASEMENT, 1ST FLOOR, TYPICAL PLAN, AREA DIAGRAM, ELEVATIONS SECTIONS

Document Release Type
SUBMISSION DRAWING

Job No.
Scale
1:100 ON A0 SHEET
Date
01 DEC, 2023
Drawn by
AR-67-SP5
Checked by
Revision No.

ARCHITECT
FAHAD SHAHBAZ
CA/2006/38330
ARCHITECT/TOWN PLANNER
AUTHORISED SIGNATORY


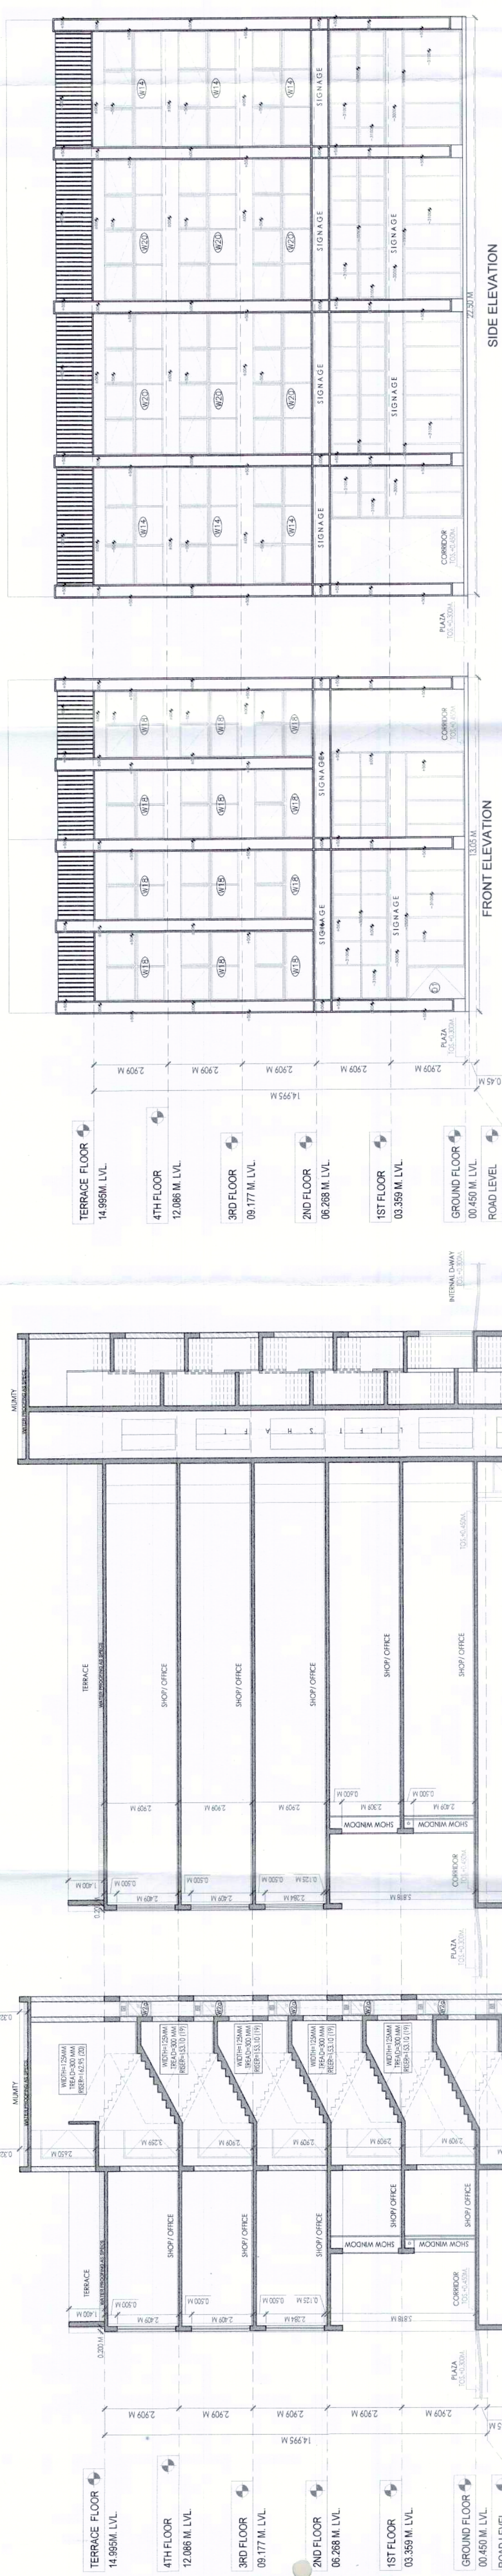


SCO TYPE SP5

FLOOR	WIDTH(M)	DEPTH(M)	PLOT AREA SQ.M (STAIRCASE, SHAFT)	DEDUCTION(LIFT, SQM)	FAR AREA (SQM)	FAR AREA (SQ.YARD)
GROUND FLOOR	13.05	22.50	293.625		293.625	351.1726
FIRST FLOOR	10.05	19.50	195.975	19.853	176.122	210.9407
SECOND FLOOR	13.05	22.50	293.625	19.853	273.772	327.4292
THIRD FLOOR	13.05	22.50	293.625	19.853	273.772	327.4292
FOURTH FLOOR	13.05	22.50	293.625	19.853	273.772	327.4292
FAR PER PLOT					1291.065	1544.1008
TOTAL FAR OF SCO TYPE SP5- REGULAR PLOTS Q1 NOS.					1291.065	1544.1008

SIDE ELEVATION

FRONT ELEVATION

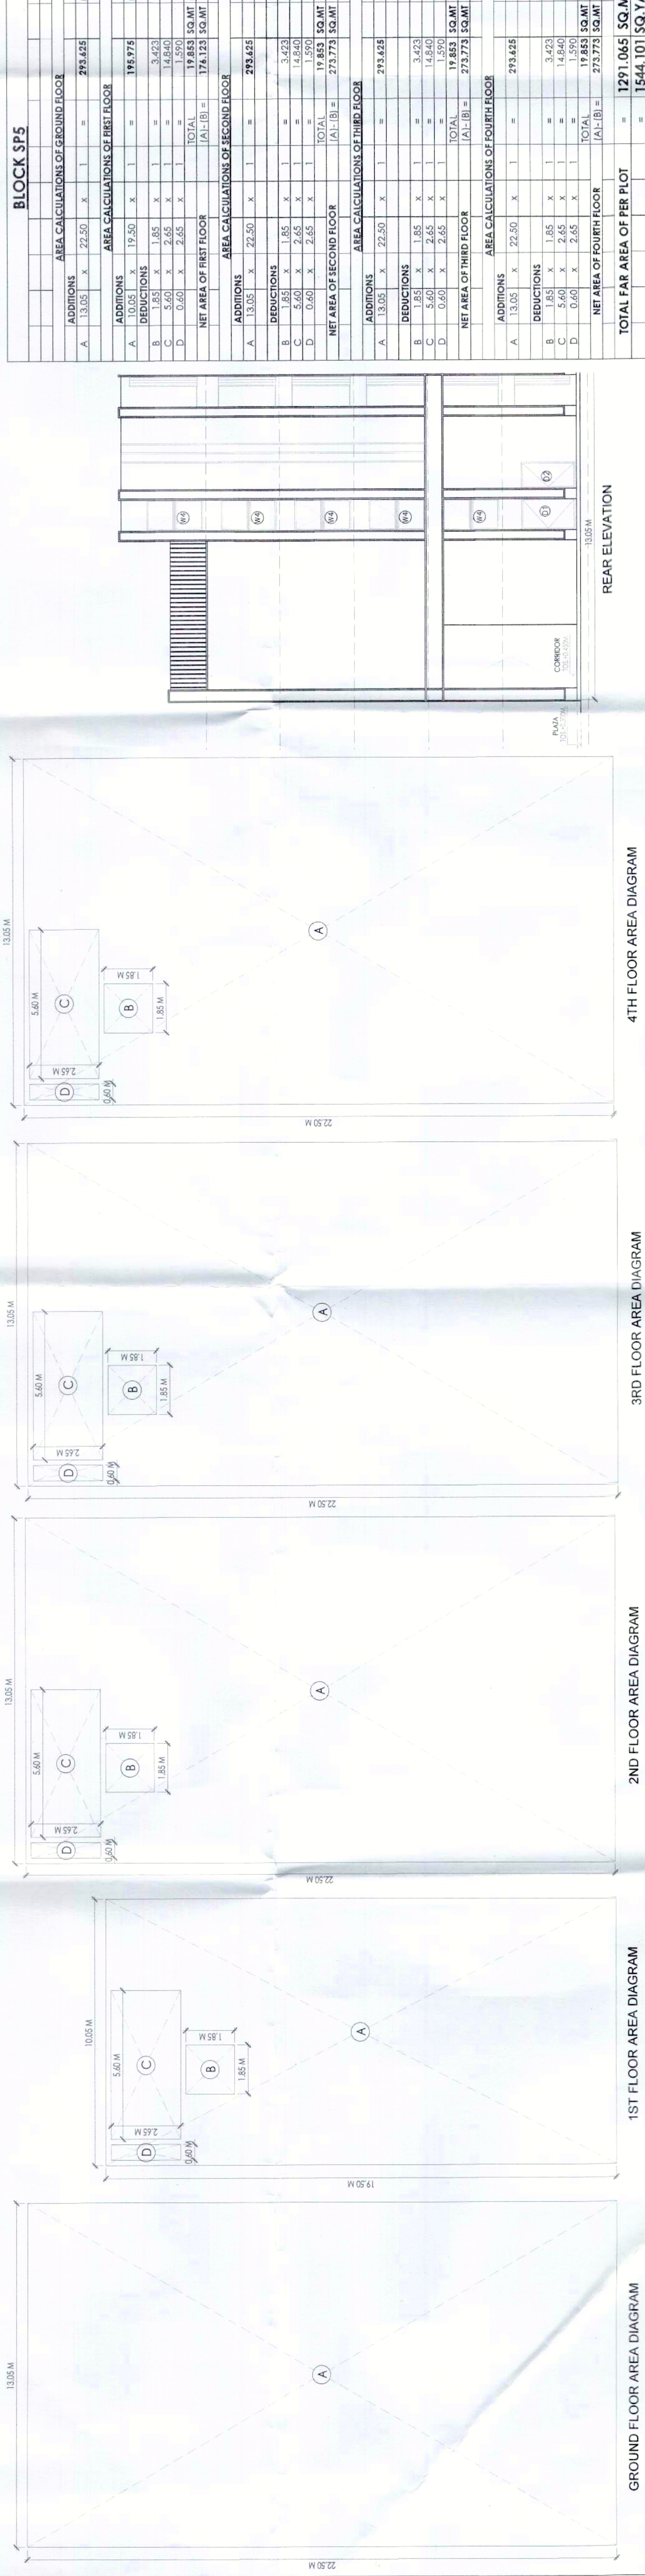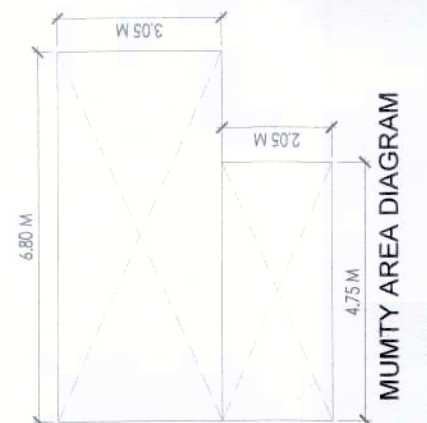


REAR ELEVATION

4TH FLOOR AREA DIAGRAM

3RD FLOOR AREA DIAGRAM

2ND FLOOR AREA DIAGRAM

1ST FLOOR AREA DIAGRAM

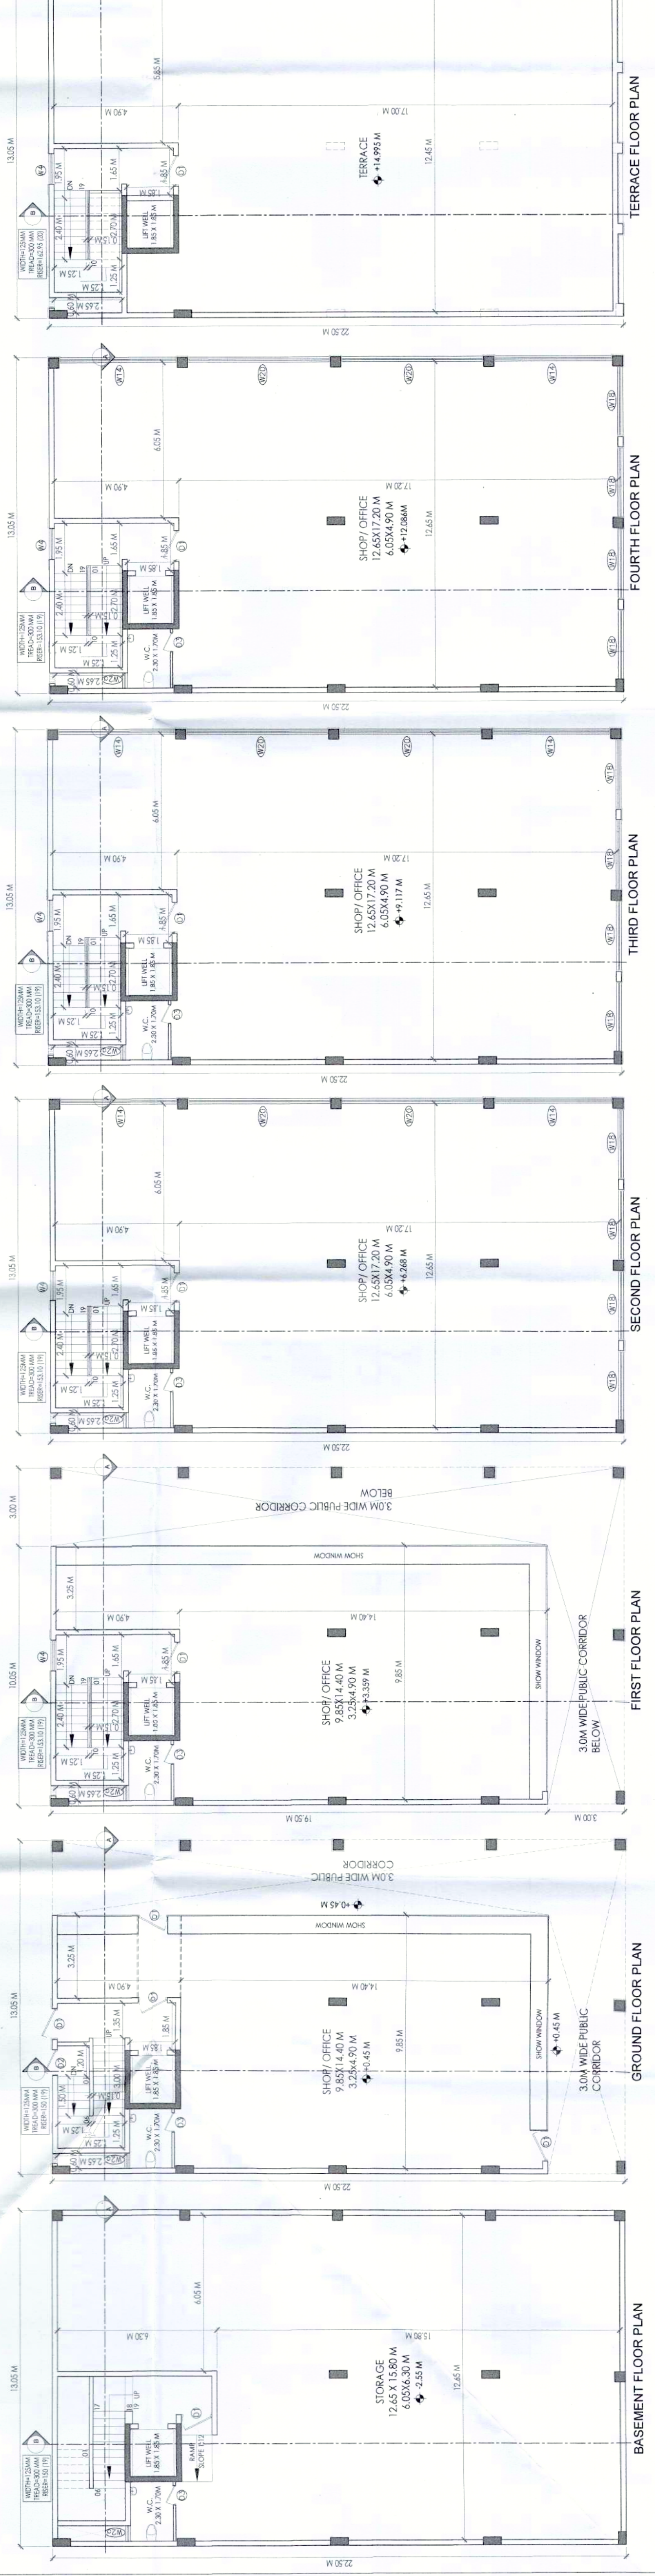

TERRACE FLOOR PLAN

FOURTH FLOOR PLAN

THIRD FLOOR PLAN

SECOND FLOOR PLAN

FIRST FLOOR PLAN

GROUND FLOOR PLAN

BASEMENT FLOOR PLAN