
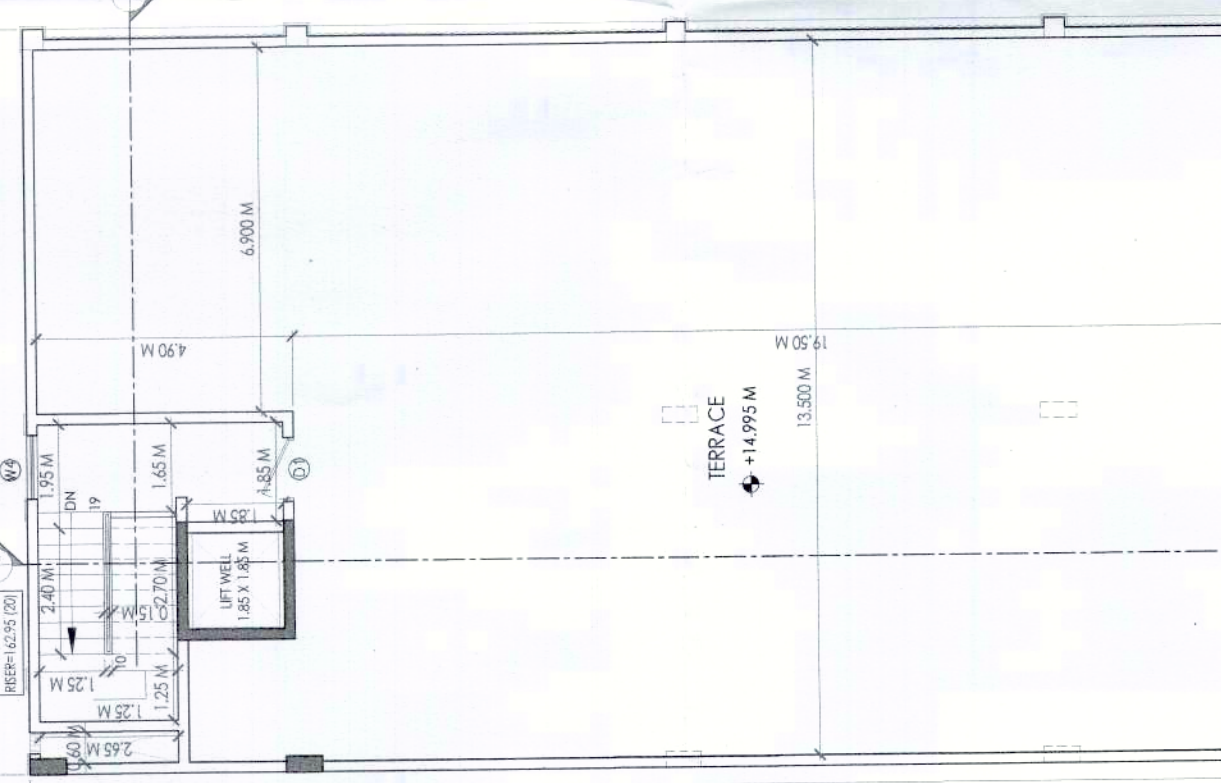
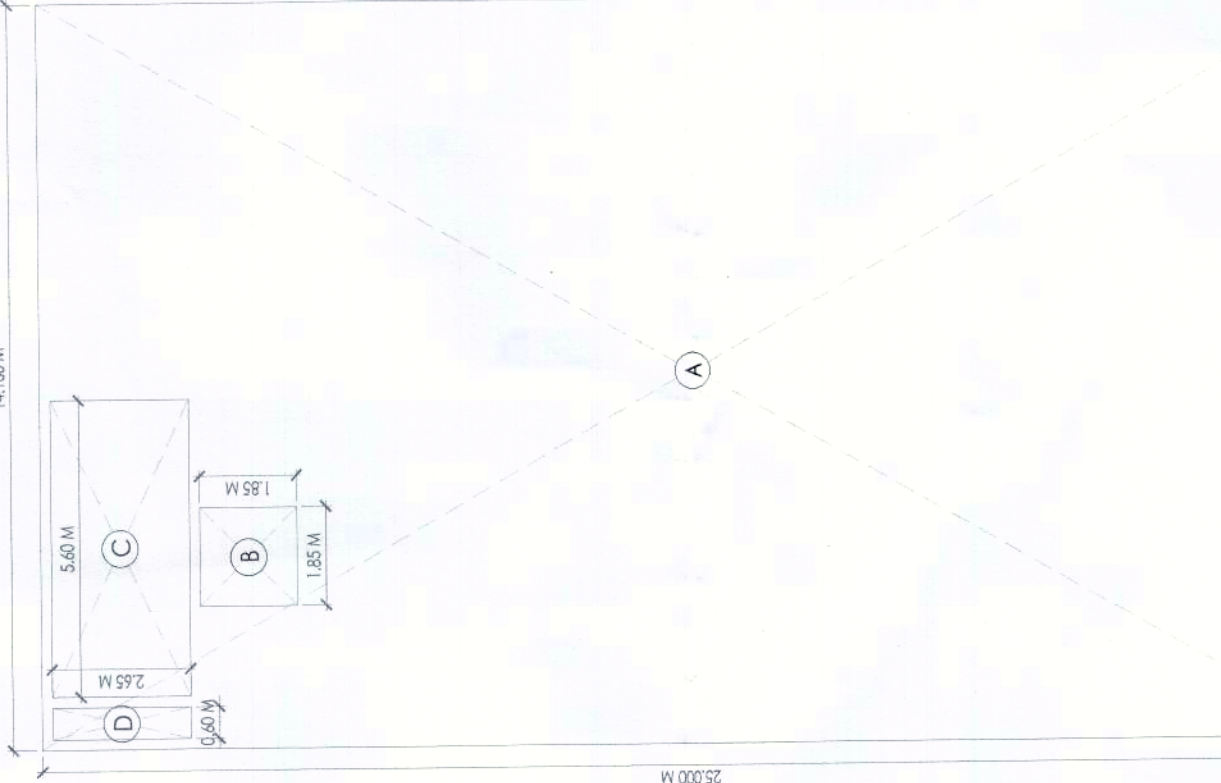
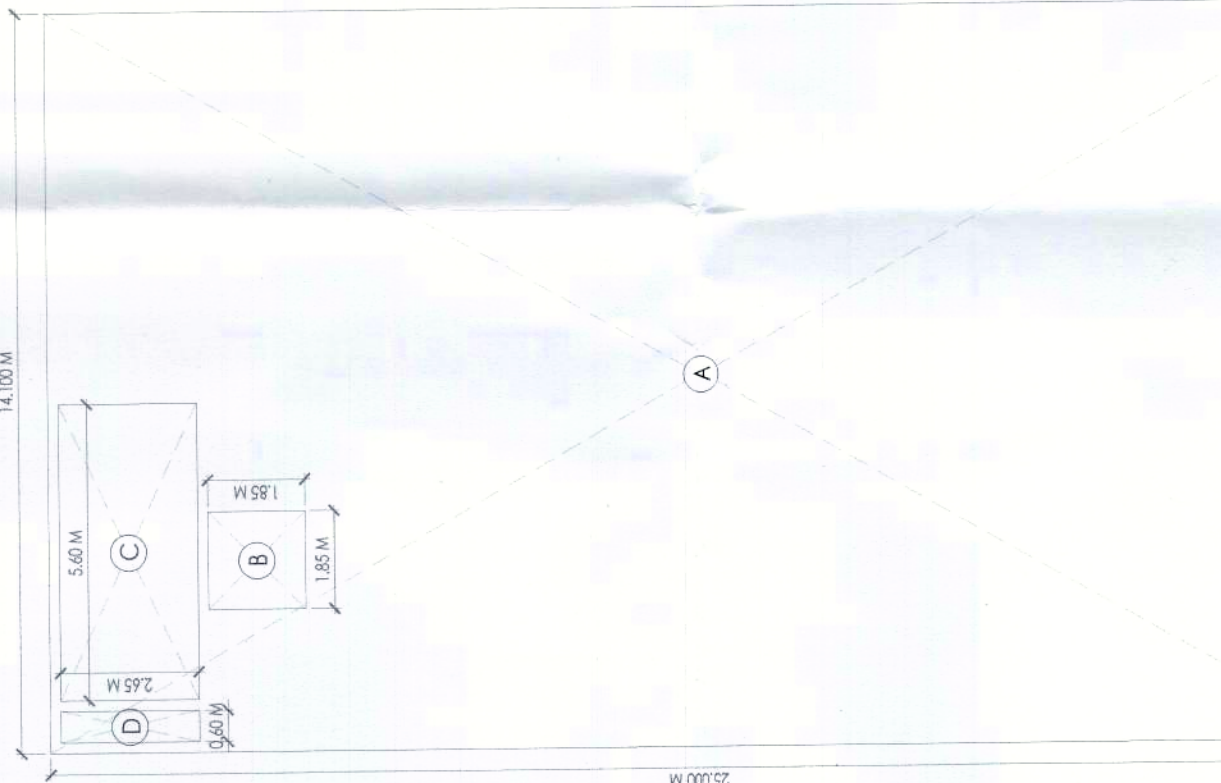
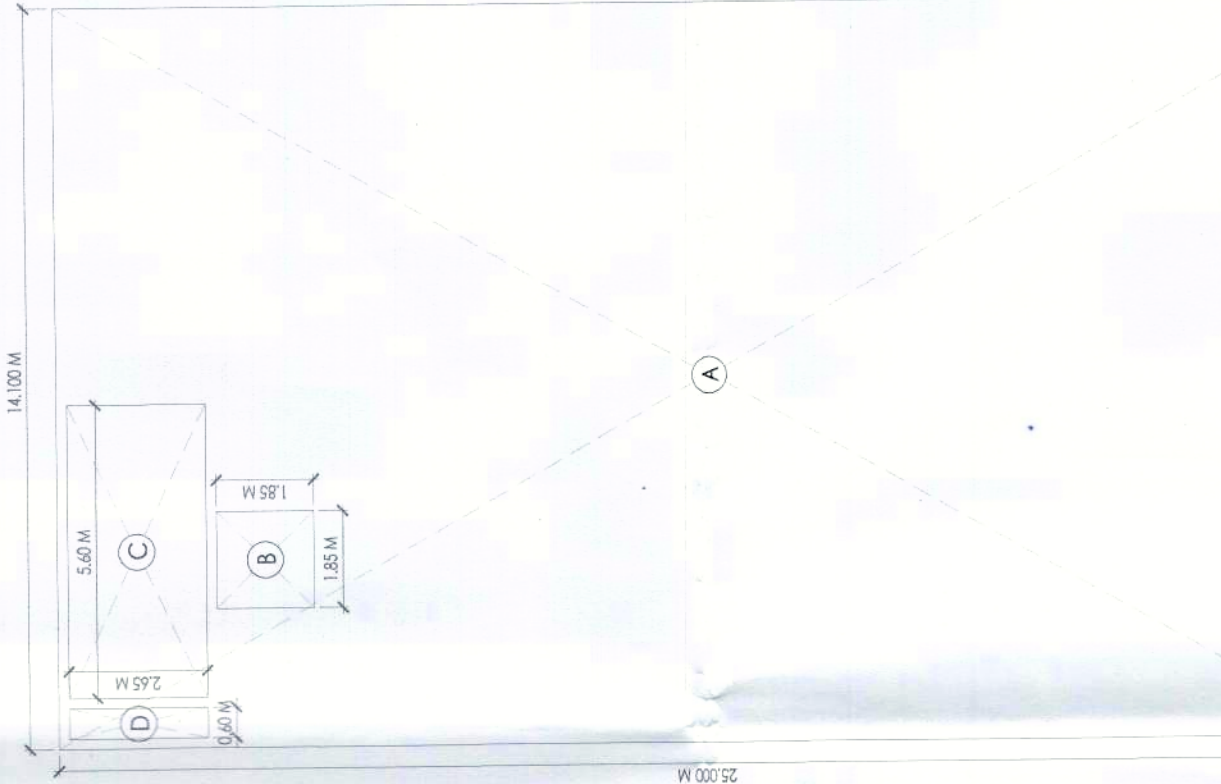



| BLOCK SP6                         |       |   |       |   |   |   |        |          |            |
|-----------------------------------|-------|---|-------|---|---|---|--------|----------|------------|
| AREA CALCULATIONS OF GROUND FLOOR |       |   |       |   |   |   |        |          |            |
| ADDITIONS                         |       |   |       |   |   |   |        |          |            |
| A                                 | 14.00 | x | 25.00 | x | 1 | = | 352.00 | [A]      |            |
| AREA CALCULATIONS OF FIRST FLOOR  |       |   |       |   |   |   |        |          |            |
| ADDITIONS                         |       |   |       |   |   |   |        |          |            |
| A                                 | 11.00 | x | 22.00 | x | 1 | = | 244.00 | [A]      |            |
| DEDUCTIONS                        |       |   |       |   |   |   |        |          |            |
| B                                 | 1.85  | x | 1.85  | x | 1 | = | 3.423  |          |            |
| C                                 | 5.60  | x | 2.65  | x | 1 | = | 14.840 |          |            |
| D                                 | 0.60  | x | 2.65  | x | 1 | = | 1.590  |          |            |
| TOTAL                             |       |   |       |   |   |   |        | 19.853   | SQ.MT. [B] |
| TOTAL                             |       |   |       |   |   |   |        | 332.448  | SQ.MT. [B] |
| NET AREA OF FIRST FLOOR           |       |   |       |   |   |   |        |          |            |
| [A]-[B]                           |       |   |       |   |   |   |        | 244.448  | SQ.MT.     |
| AREA CALCULATIONS OF SECOND FLOOR |       |   |       |   |   |   |        |          |            |
| ADDITIONS                         |       |   |       |   |   |   |        |          |            |
| A                                 | 14.00 | x | 25.00 | x | 1 | = | 352.00 | [A]      |            |
| DEDUCTIONS                        |       |   |       |   |   |   |        |          |            |
| B                                 | 1.85  | x | 1.85  | x | 1 | = | 3.423  |          |            |
| C                                 | 5.60  | x | 2.65  | x | 1 | = | 14.840 |          |            |
| D                                 | 0.60  | x | 2.65  | x | 1 | = | 1.590  |          |            |
| TOTAL                             |       |   |       |   |   |   |        | 19.853   | SQ.MT. [B] |
| TOTAL                             |       |   |       |   |   |   |        | 332.448  | SQ.MT. [B] |
| NET AREA OF SECOND FLOOR          |       |   |       |   |   |   |        |          |            |
| [A]-[B]                           |       |   |       |   |   |   |        | 244.448  | SQ.MT.     |
| AREA CALCULATIONS OF THIRD FLOOR  |       |   |       |   |   |   |        |          |            |
| ADDITIONS                         |       |   |       |   |   |   |        |          |            |
| A                                 | 14.00 | x | 25.00 | x | 1 | = | 352.00 | [A]      |            |
| DEDUCTIONS                        |       |   |       |   |   |   |        |          |            |
| B                                 | 1.85  | x | 1.85  | x | 1 | = | 3.423  |          |            |
| C                                 | 5.60  | x | 2.65  | x | 1 | = | 14.840 |          |            |
| D                                 | 0.60  | x | 2.65  | x | 1 | = | 1.590  |          |            |
| TOTAL                             |       |   |       |   |   |   |        | 19.853   | SQ.MT. [B] |
| TOTAL                             |       |   |       |   |   |   |        | 332.448  | SQ.MT. [B] |
| NET AREA OF THIRD FLOOR           |       |   |       |   |   |   |        |          |            |
| [A]-[B]                           |       |   |       |   |   |   |        | 244.448  | SQ.MT.     |
| AREA CALCULATIONS OF FOURTH FLOOR |       |   |       |   |   |   |        |          |            |
| ADDITIONS                         |       |   |       |   |   |   |        |          |            |
| A                                 | 14.00 | x | 25.00 | x | 1 | = | 352.00 | [A]      |            |
| DEDUCTIONS                        |       |   |       |   |   |   |        |          |            |
| B                                 | 1.85  | x | 1.85  | x | 1 | = | 3.423  |          |            |
| C                                 | 5.60  | x | 2.65  | x | 1 | = | 14.840 |          |            |
| D                                 | 0.60  | x | 2.65  | x | 1 | = | 1.590  |          |            |
| TOTAL                             |       |   |       |   |   |   |        | 19.853   | SQ.MT. [B] |
| TOTAL                             |       |   |       |   |   |   |        | 332.448  | SQ.MT. [B] |
| NET AREA OF FOURTH FLOOR          |       |   |       |   |   |   |        |          |            |
| [A]-[B]                           |       |   |       |   |   |   |        | 244.448  | SQ.MT.     |
| TOTAL FAR AREA OF PER PLOT        |       |   |       |   |   |   |        | 1574.790 | SQ. YARD   |
| TOTAL FAR AREA OF PER PLOT        |       |   |       |   |   |   |        | 1883.433 | SQ. YARD   |

| SCO TYPE SP6                                       |           |           |                                     |                  |                 |
|----------------------------------------------------|-----------|-----------|-------------------------------------|------------------|-----------------|
| FLOOR                                              | WIDTH (M) | DEPTH (M) | PLOT AREA (SQ.M) (STAIRCASE, SHAFT) | REDUCTION (SQ.M) | FAR AREA (SQ.M) |
| GROUND FLOOR                                       | 14.100    | 25.000    | 352.500                             | 19.853           | 421.585         |
| FIRST FLOOR                                        | 11.100    | 22.000    | 244.200                             | 19.853           | 268.317         |
| SECOND FLOOR                                       | 14.100    | 25.000    | 352.500                             | 19.853           | 397.893         |
| THIRD FLOOR                                        | 14.100    | 25.000    | 352.500                             | 19.853           | 397.893         |
| FOURTH FLOOR                                       | 14.100    | 25.000    | 352.500                             | 19.853           | 397.893         |
| FAR PER PLOT                                       |           |           |                                     |                  | 1574.790        |
| TOTAL FAR OF SCO TYPE SP6- REGULAR PLOTS (SQ NOS.) |           |           |                                     |                  | 3149.580        |
|                                                    |           |           |                                     |                  | 3766.862        |


| SCO TYPE SP6                                       |           |           |                                     |                  |                 |
|----------------------------------------------------|-----------|-----------|-------------------------------------|------------------|-----------------|
| FLOOR                                              | WIDTH (M) | DEPTH (M) | PLOT AREA (SQ.M) (STAIRCASE, SHAFT) | REDUCTION (SQ.M) | FAR AREA (SQ.M) |
| GROUND FLOOR                                       | 14.100    | 25.000    | 352.500                             | 19.853           | 421.585         |
| FIRST FLOOR                                        | 11.100    | 22.000    | 244.200                             | 19.853           | 268.317         |
| SECOND FLOOR                                       | 14.100    | 25.000    | 352.500                             | 19.853           | 397.893         |
| THIRD FLOOR                                        | 14.100    | 25.000    | 352.500                             | 19.853           | 397.893         |
| FOURTH FLOOR                                       | 14.100    | 25.000    | 352.500                             | 19.853           | 397.893         |
| FAR PER PLOT                                       |           |           |                                     |                  | 1574.790        |
| TOTAL FAR OF SCO TYPE SP6- REGULAR PLOTS (SQ NOS.) |           |           |                                     |                  | 3149.580        |
|                                                    |           |           |                                     |                  | 3766.862        |

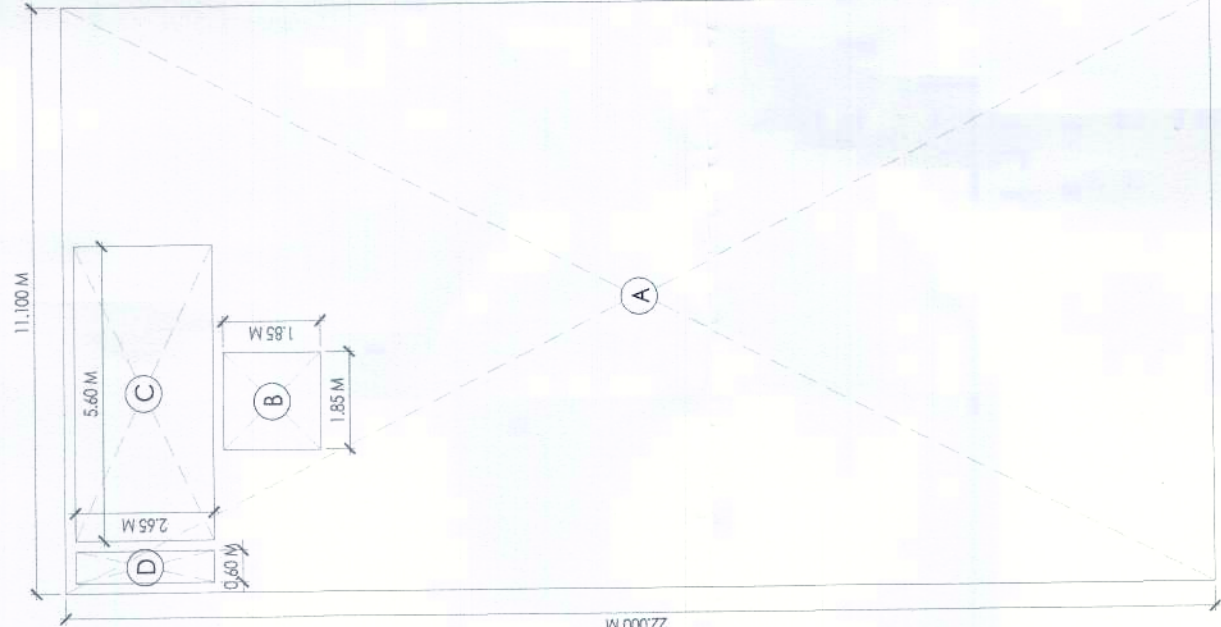


GROUND FLOOR AREA DIAGRAM

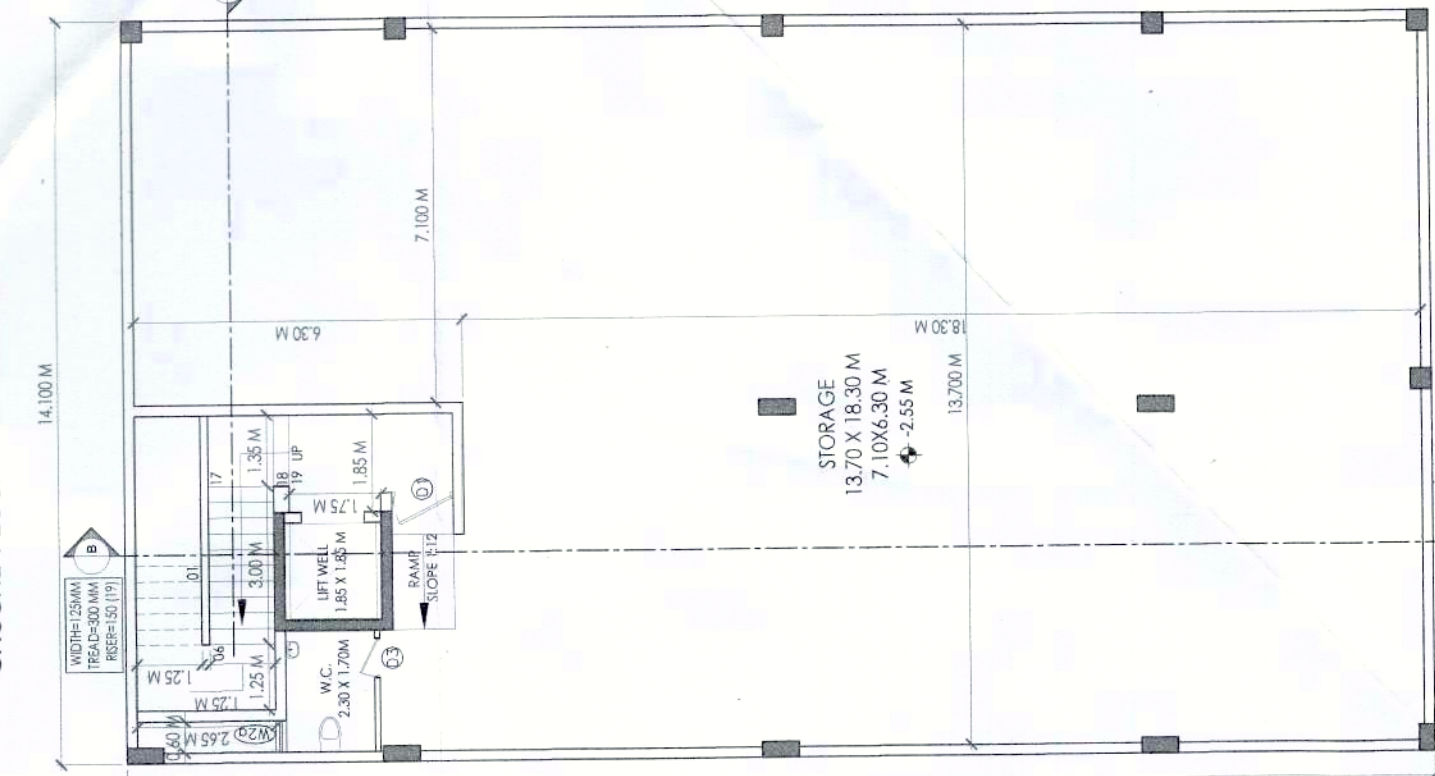


2ND FLOOR AREA DIAGRAM

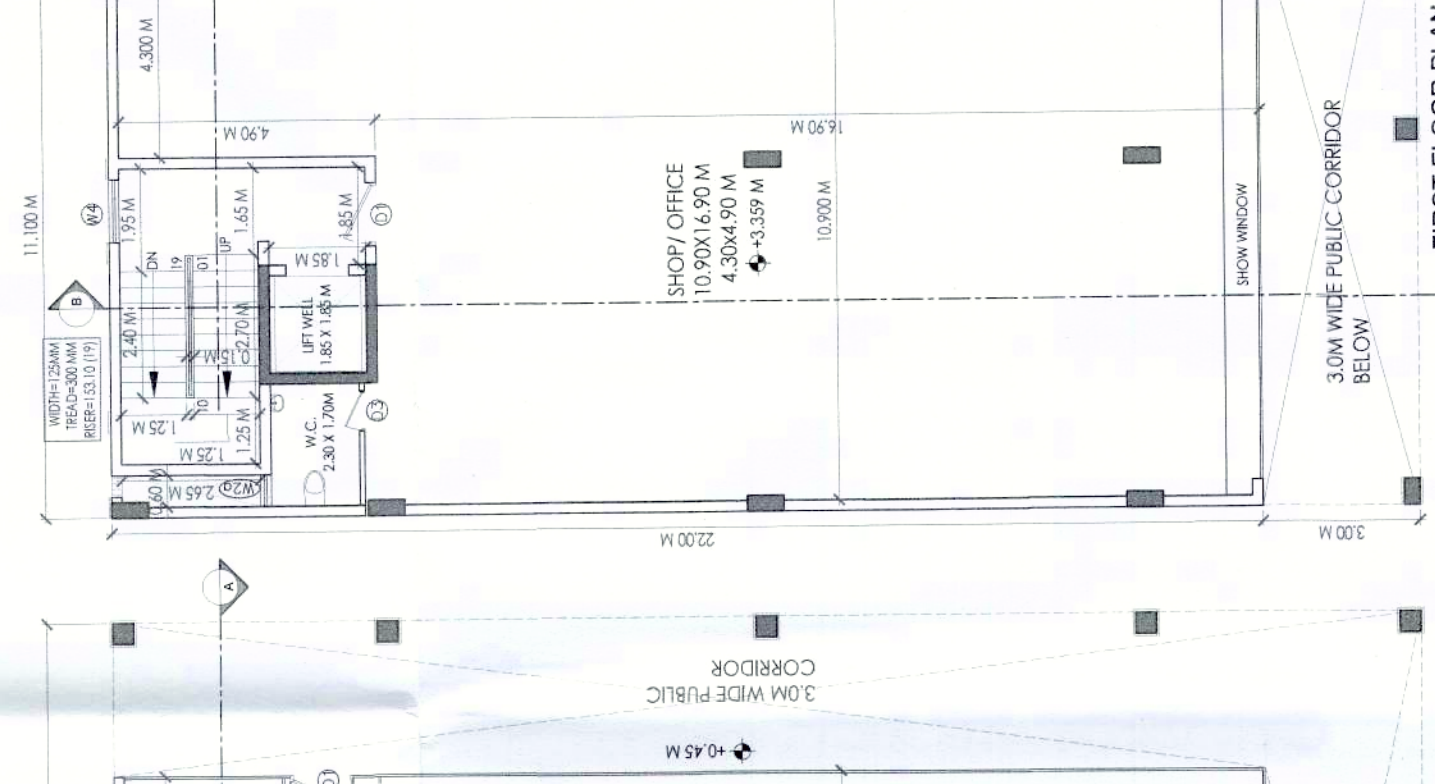



3RD FLOOR AREA DIAGRAM

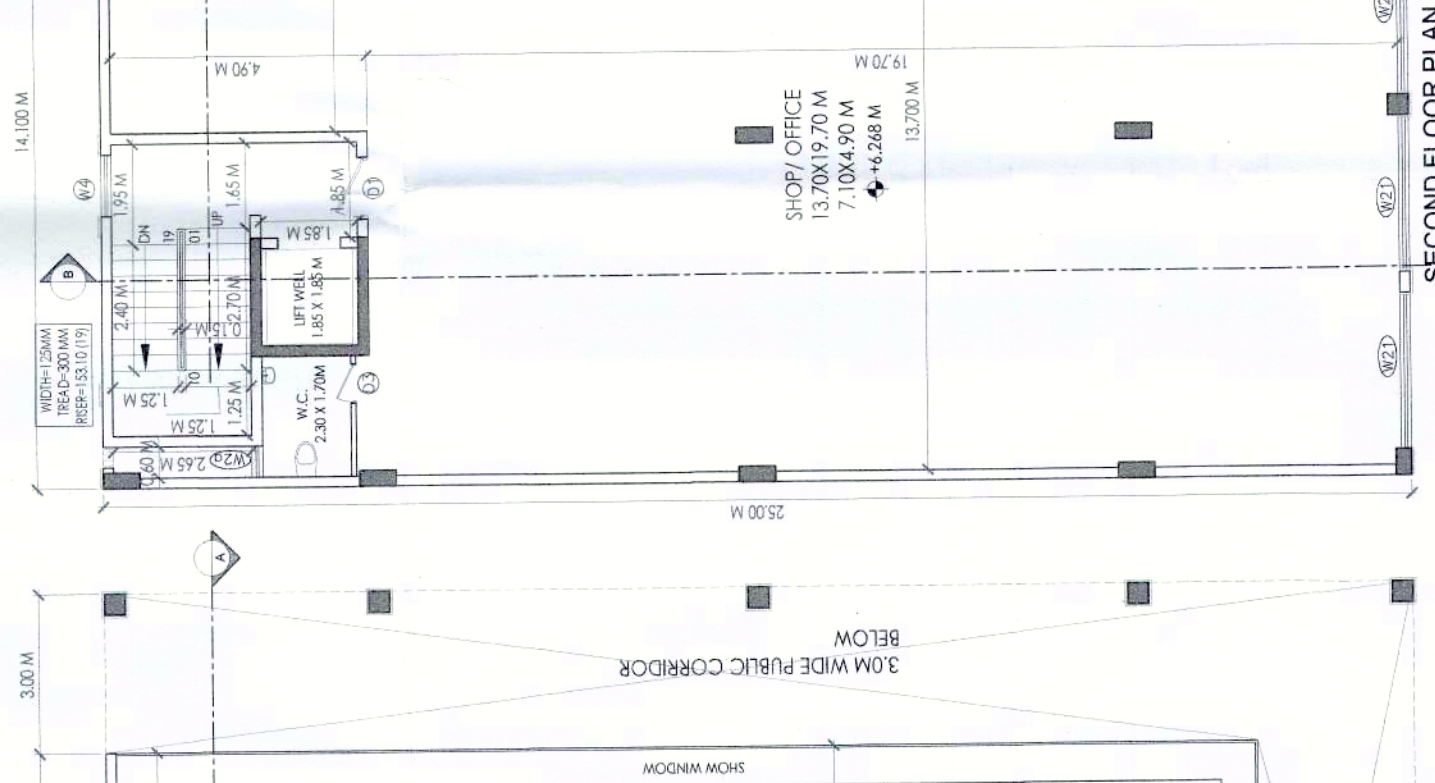


4TH FLOOR AREA DIAGRAM

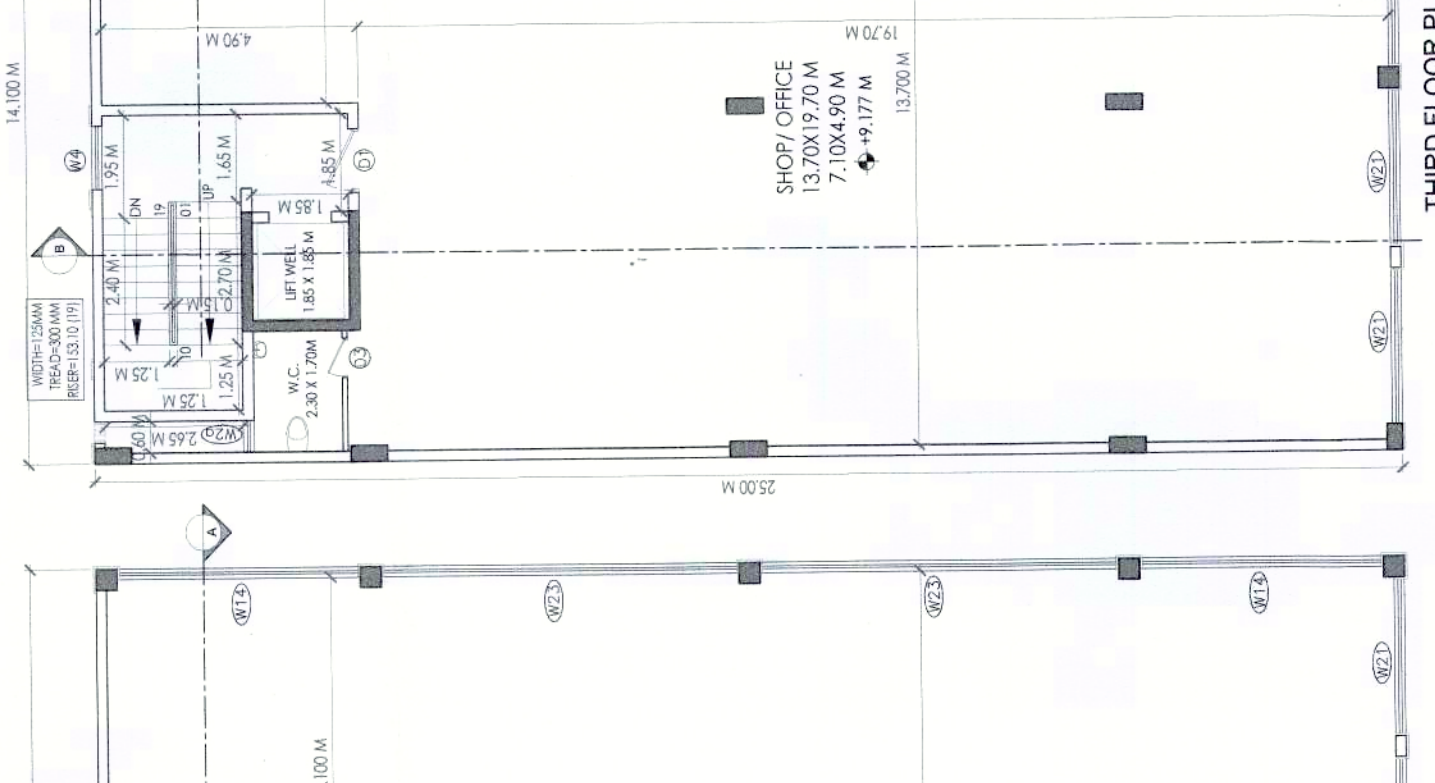

TERRACE FLOOR PLAN

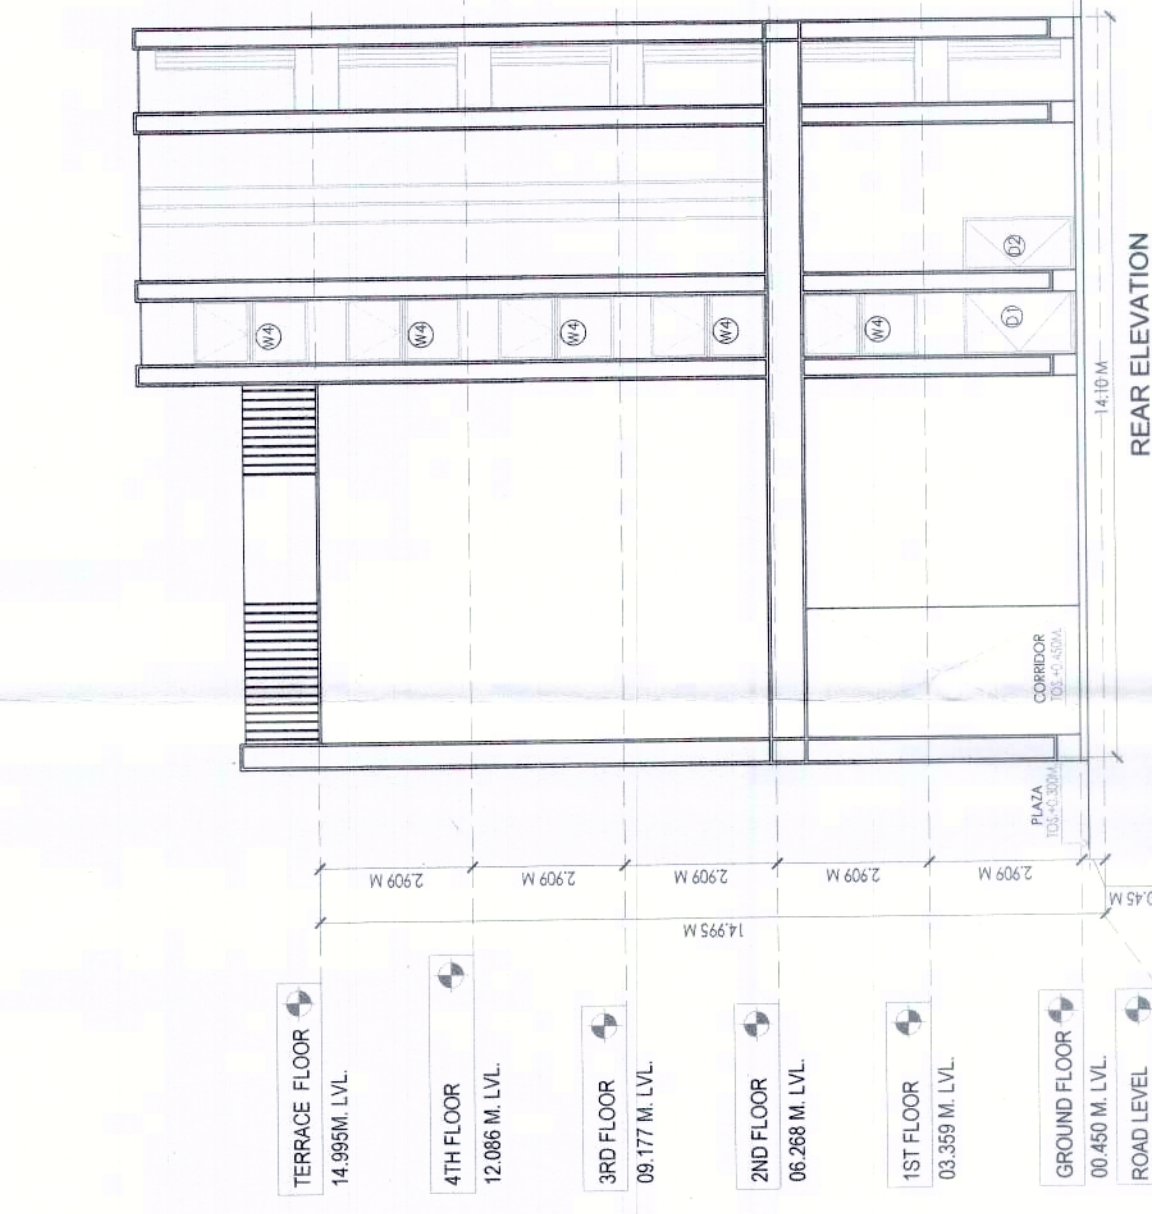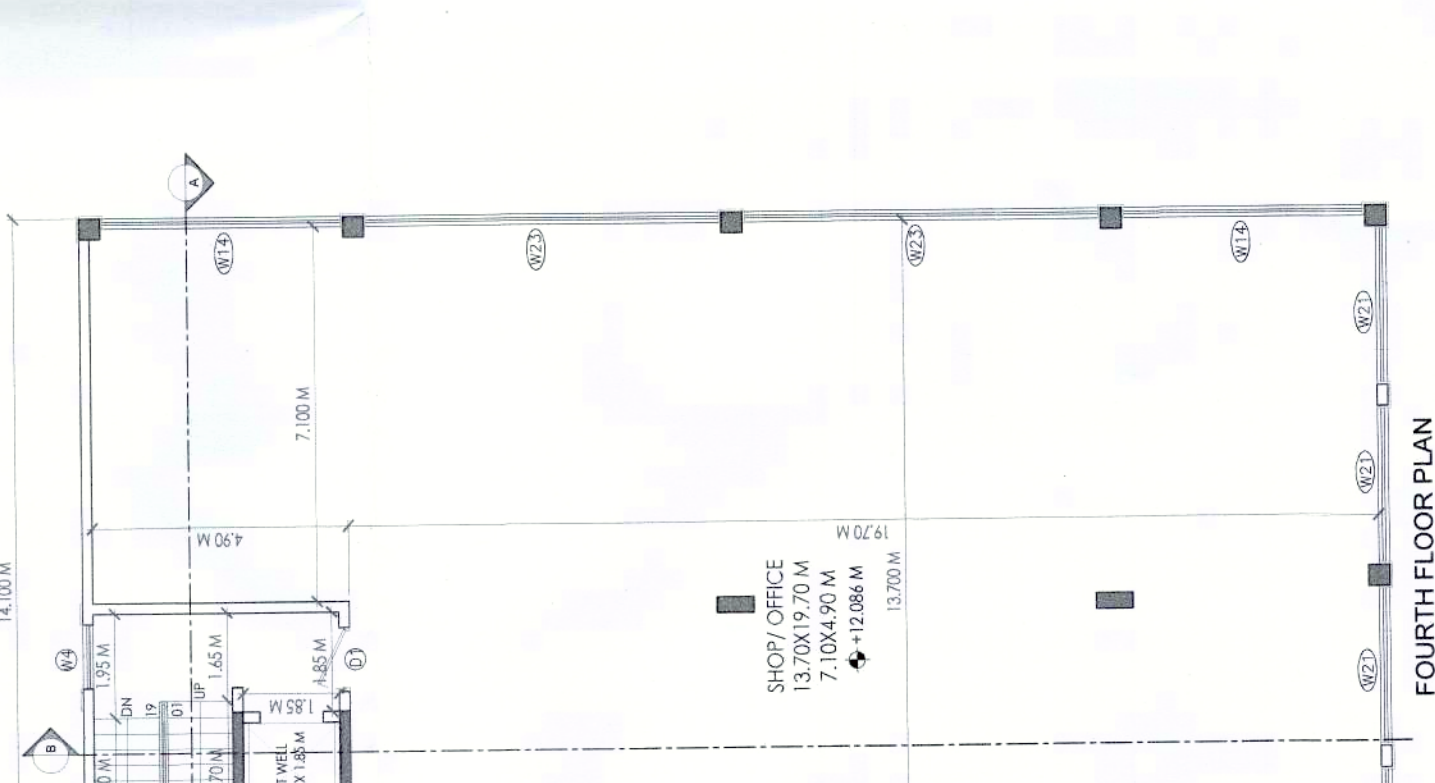

KEY PLAN

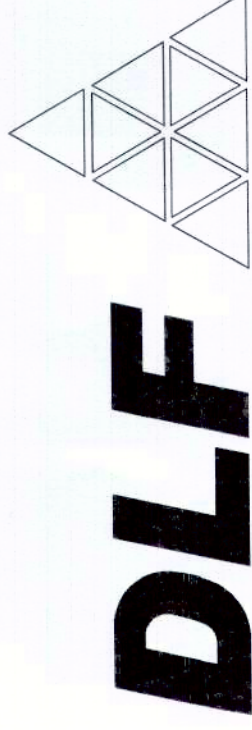

DLF HOME DEVELOPERS LTD.

PROJECT TITLE  
SCO AT SECTOR 67, GURUGRAM

SHEET TITLE

SCO SP6 - GROUND BASEMENT, 1ST FLOOR ,  
TYPICAL PLAN, AREA DIAGRAM, ELEVATIONS  
SECTIONS

Document Release Type

SUBMISSION DRAWING

Job No.

Scale  
1:100 ON A0 SHEET

Date  
01 DEC, 2023

Drawn by  
AR-67-SP6

Checked by

Revision No.

ARCHITECT  
FAHAD SHAHBAZ  
CA/2006/38330

ARCHITECT/TOWN PLANNER

AUTHORISED SIGNATORY

(R.S. BATHI)  
DTP (HQ)

(SANJAY NARANG)  
ATP (HQ)

(RAM AVTAR BASSI)  
JD (HQ)

(AMIT KATRA LASS)  
DPT (HQ)

(HETESH SHARMA)  
STP (HQ)

(V.P. SINGH)  
DPT (HQ)

(R.S. BATHI)  
DTP (HQ)

(SANJAY NARANG)  
ATP (HQ)

(RAM AVTAR BASSI)  
JD (HQ)

(AMIT KATRA LASS)  
DPT (HQ)

(HETESH SHARMA)  
STP (HQ)

(V.P. SINGH)  
DPT (HQ)

