

(RAM AVTAR BASSI)
JD (HQ)

(SANJAY NARANG)
ATP (EQ)


(R.S. BATHI)
DTP (HR)

(HITESH SHARMA)
STP (HQ)

(P.P. SINGH)
DTP (HR)

(AMIT KHATRI, IAS)
DTP (HR)

Dwg. No. DTP 9858 (xvi) dt. 11-12-23

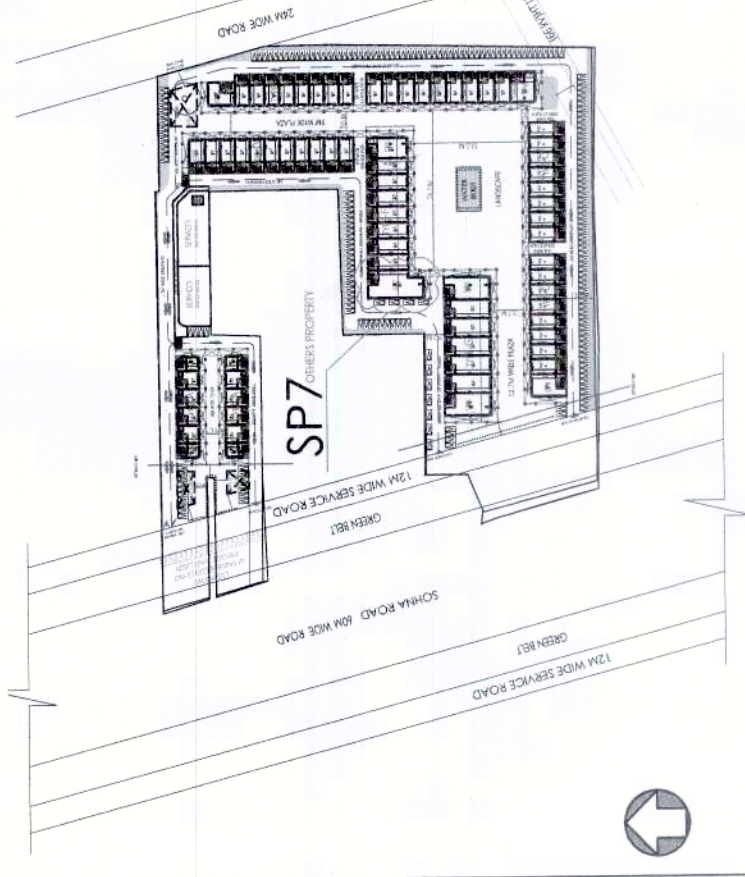

KEY PLAN



DLF HOME DEVELOPERS LTD.

PROJECT TITLE
SCO AT SECTOR 67, GURUGRAM

SHEET TITLE
SCO SP7 - GROUND, BASEMENT, 1ST FLOOR, TYPICAL PLAN, AREA DIAGRAM, ELEVATIONS SECTIONS


Document Release Type
SUBMISSION DRAWING

Job No.
Scale 1:100 ON A1 SHEET
Drawing Number AR-67-TYPE SP7
Date 01 DEC, 2023
Drawn by
Checked by
Revision No.


ARCHITECT
FAHAD SHAHBAZ
CA/2006/38330

ARCHITECT/TOWN PLANNER


AUTHORISED SIGNATORY

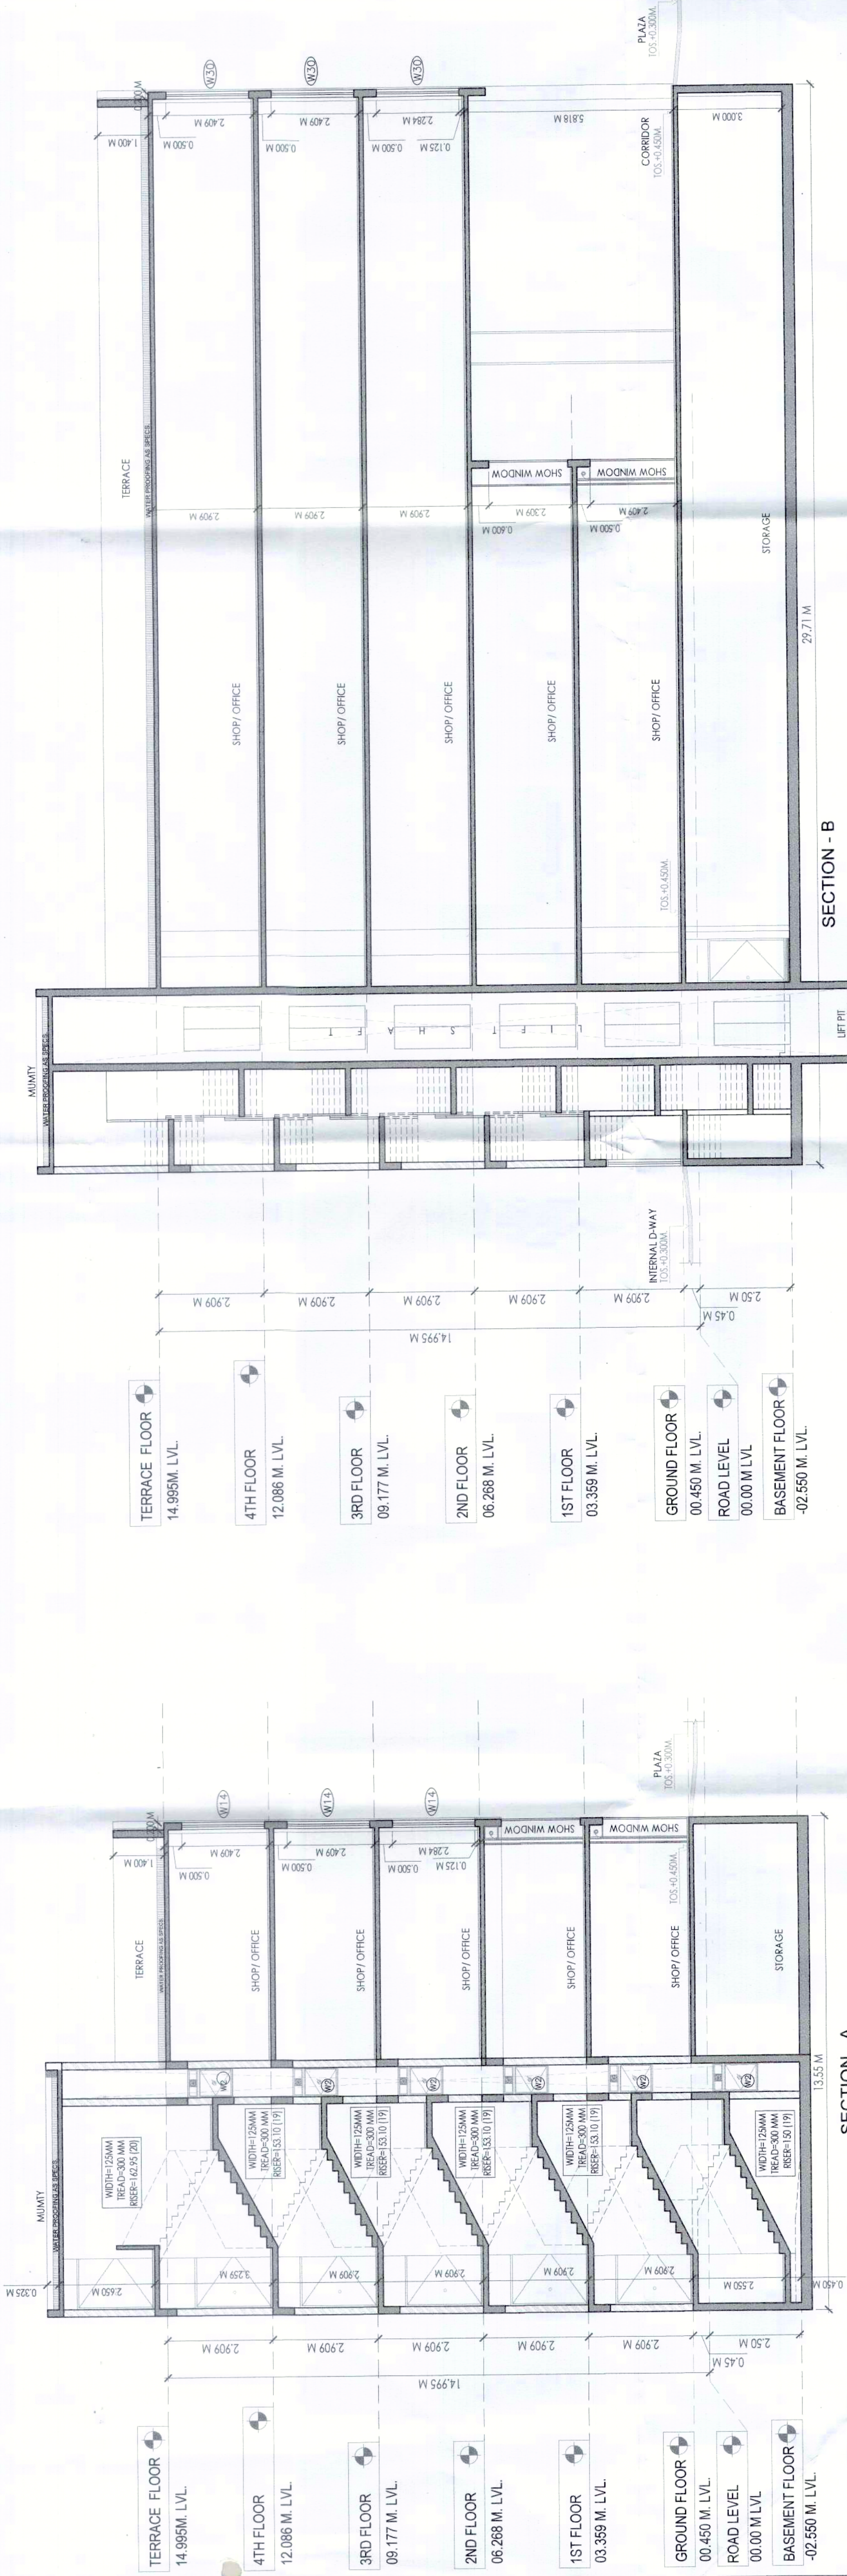


SECTION - A

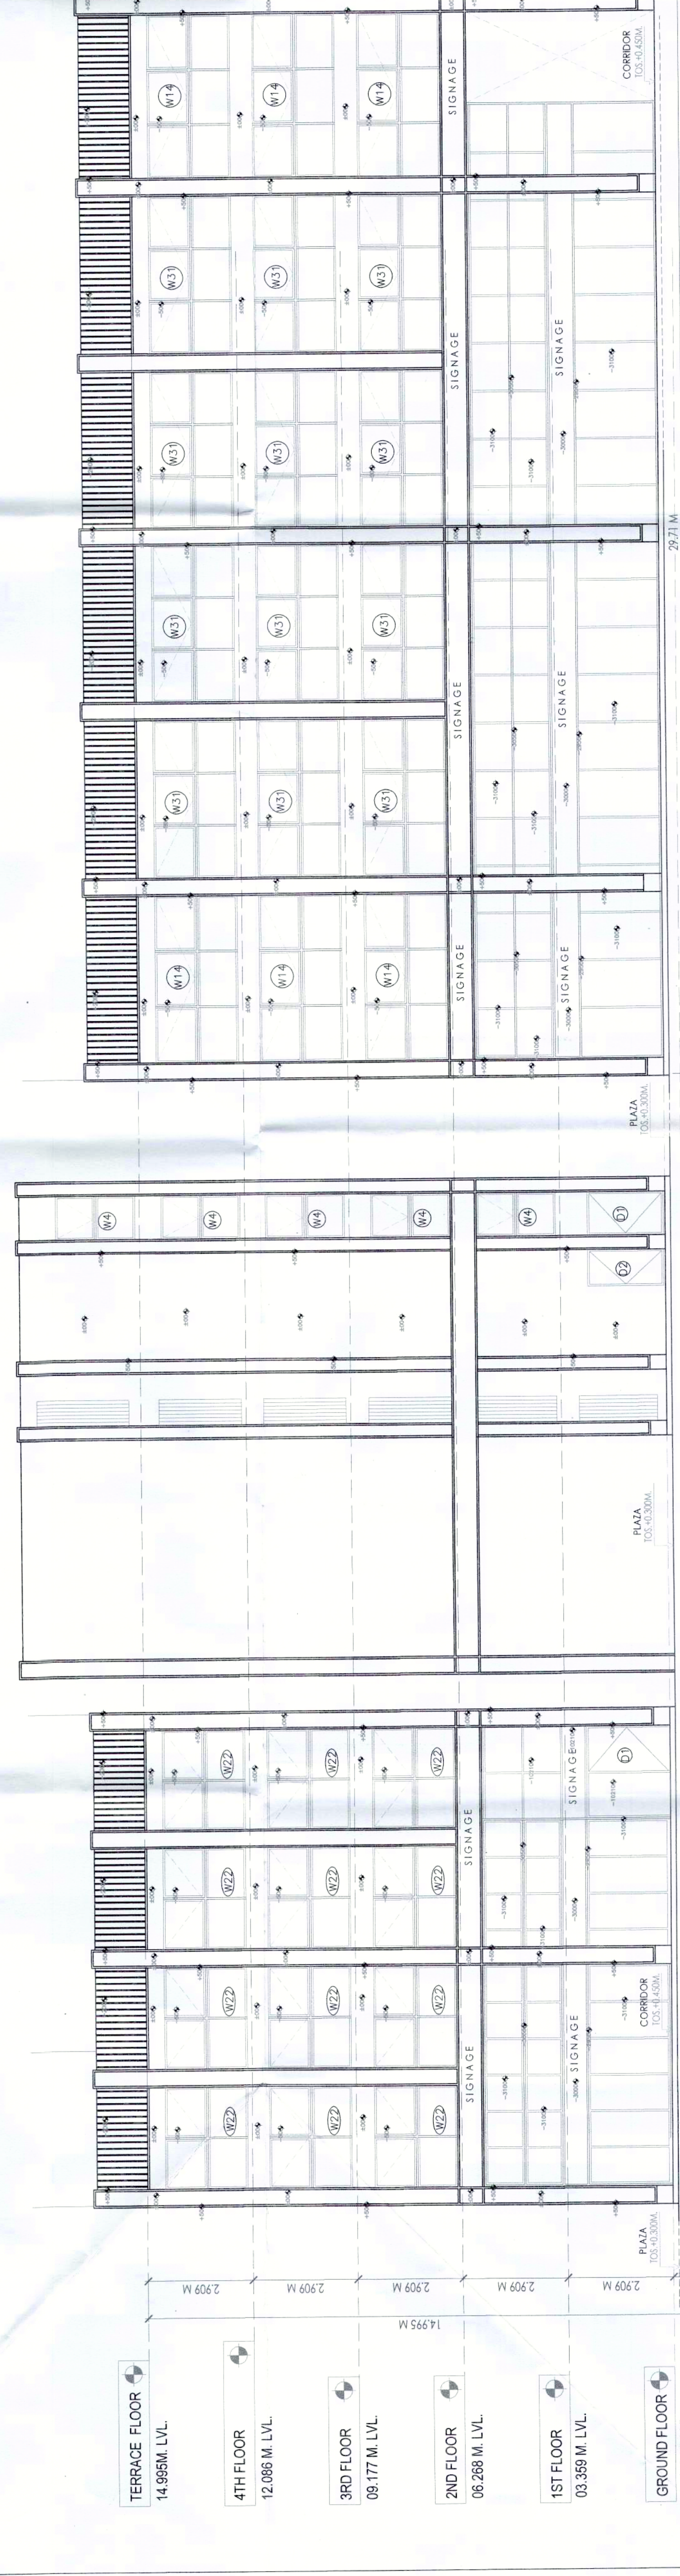

SECTION - B

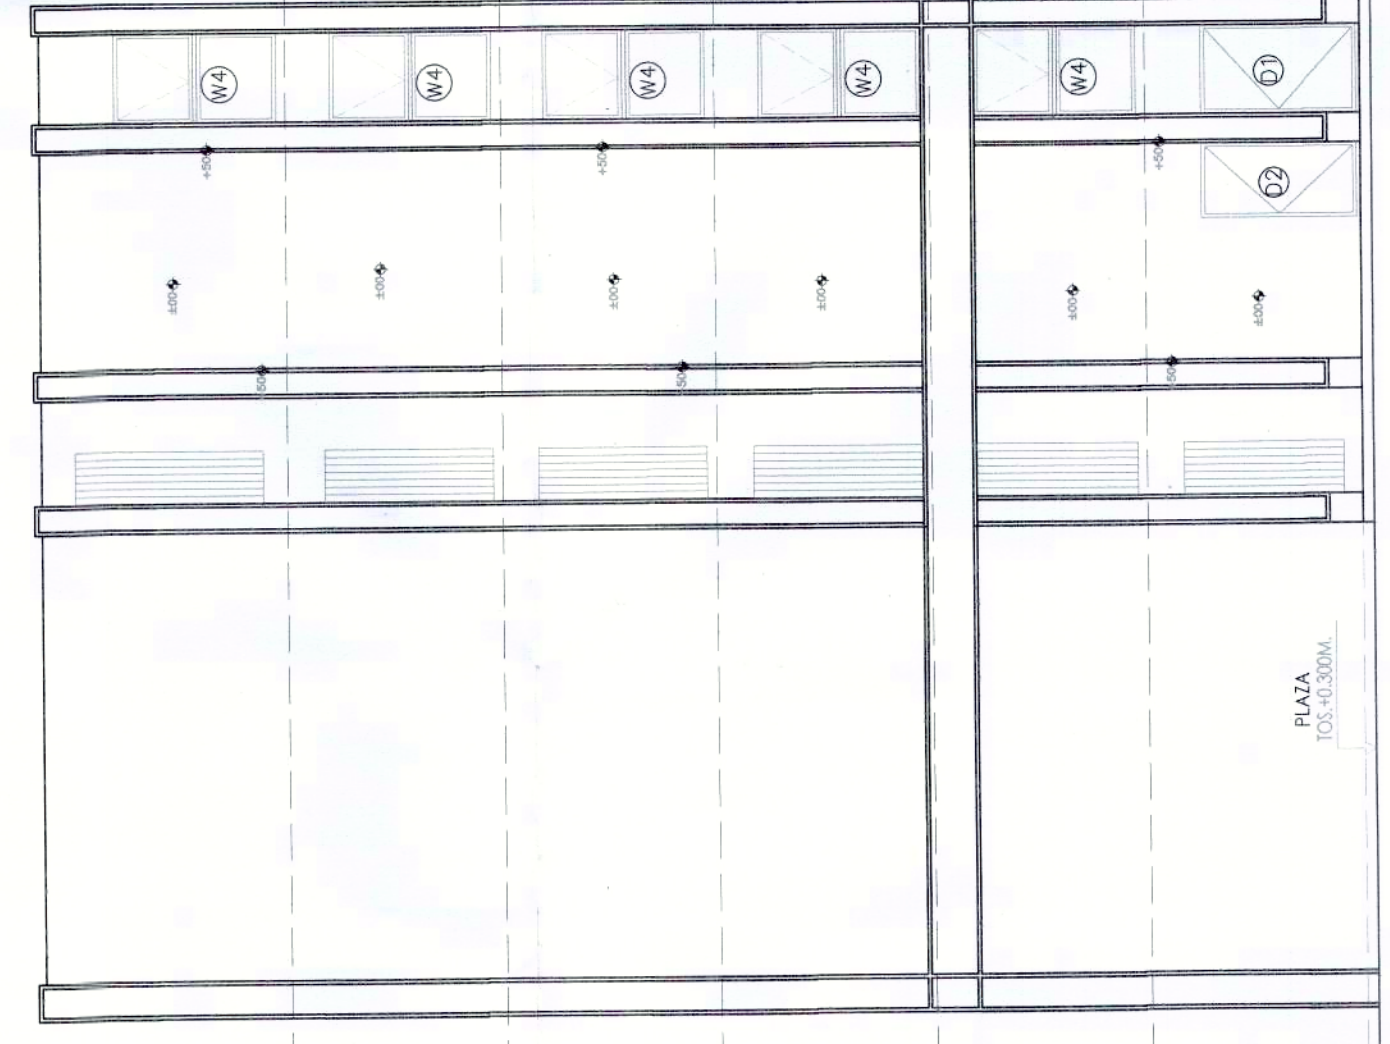

REAR ELEVATION

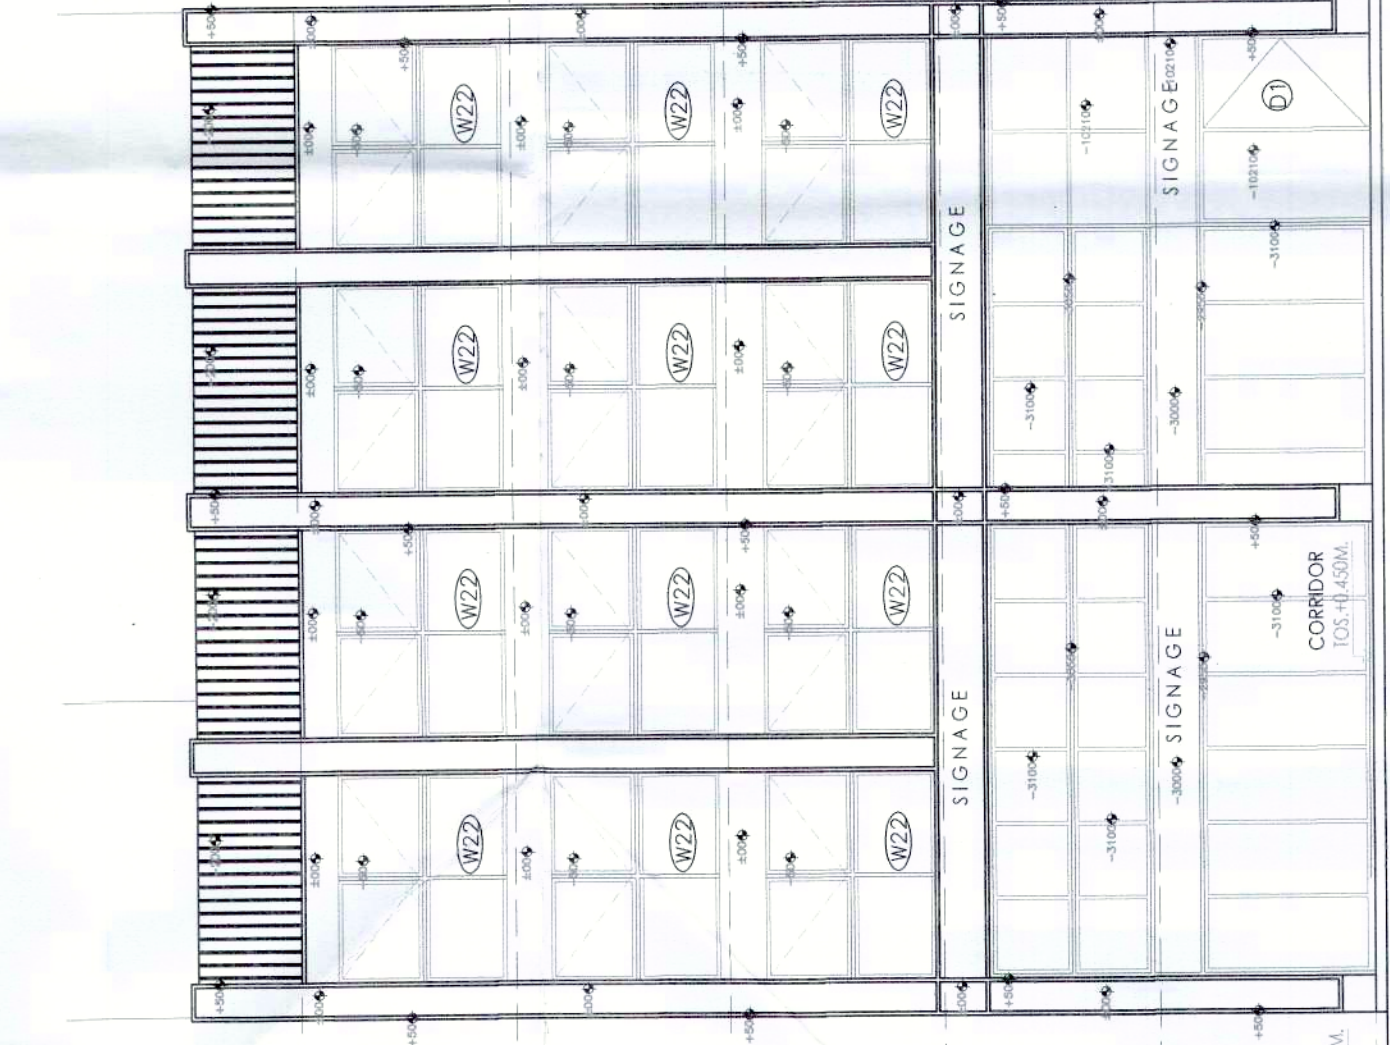

FRONT ELEVATION

SIDE ELEVATION