


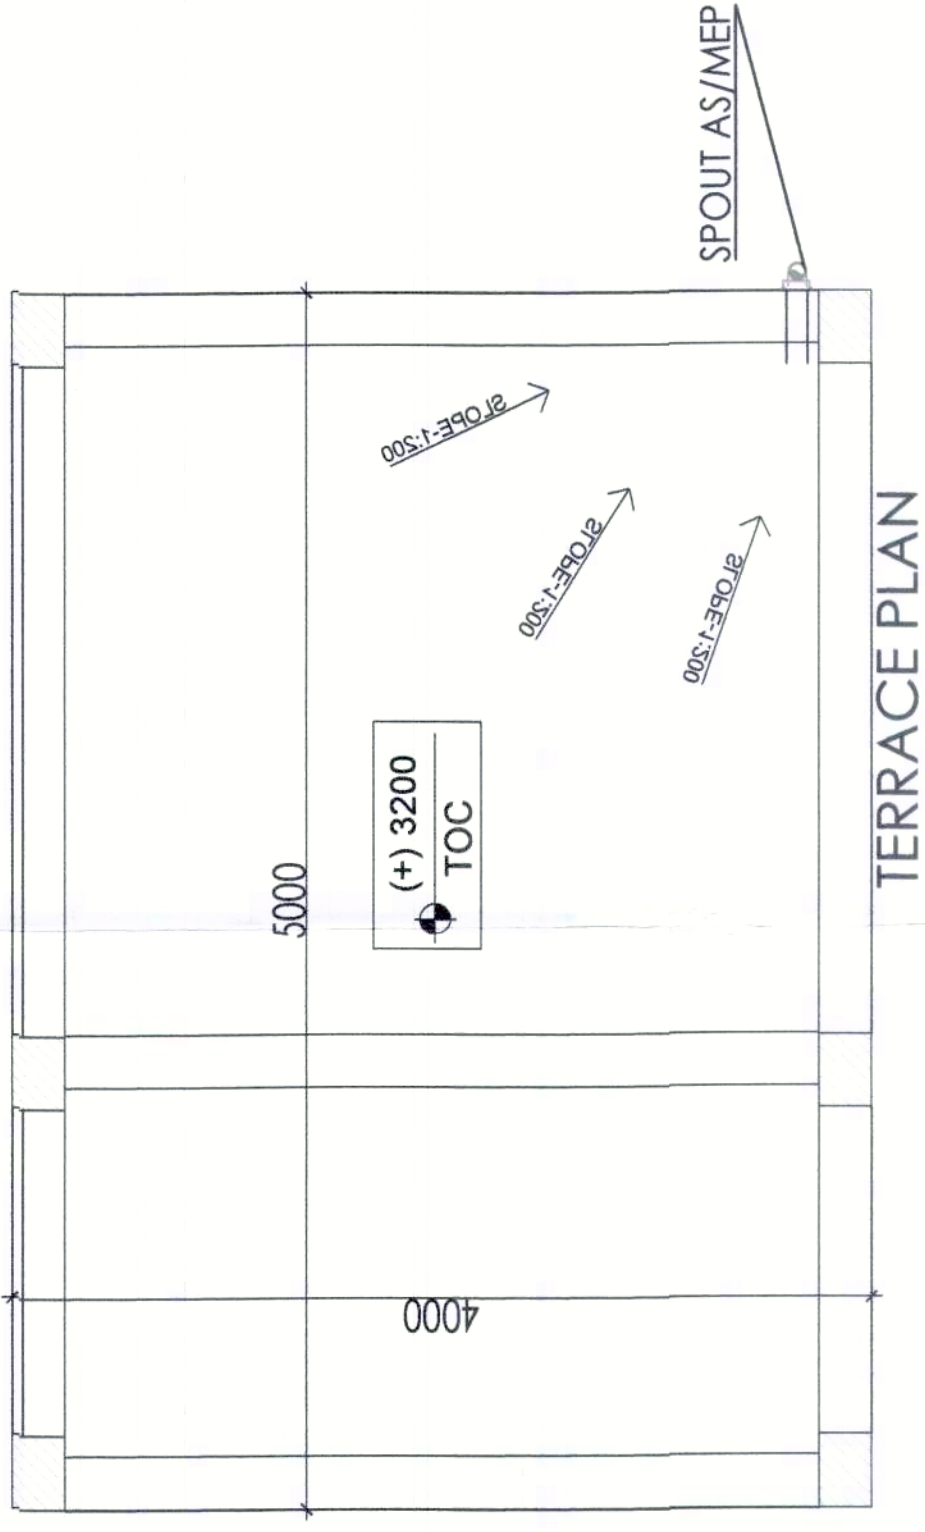
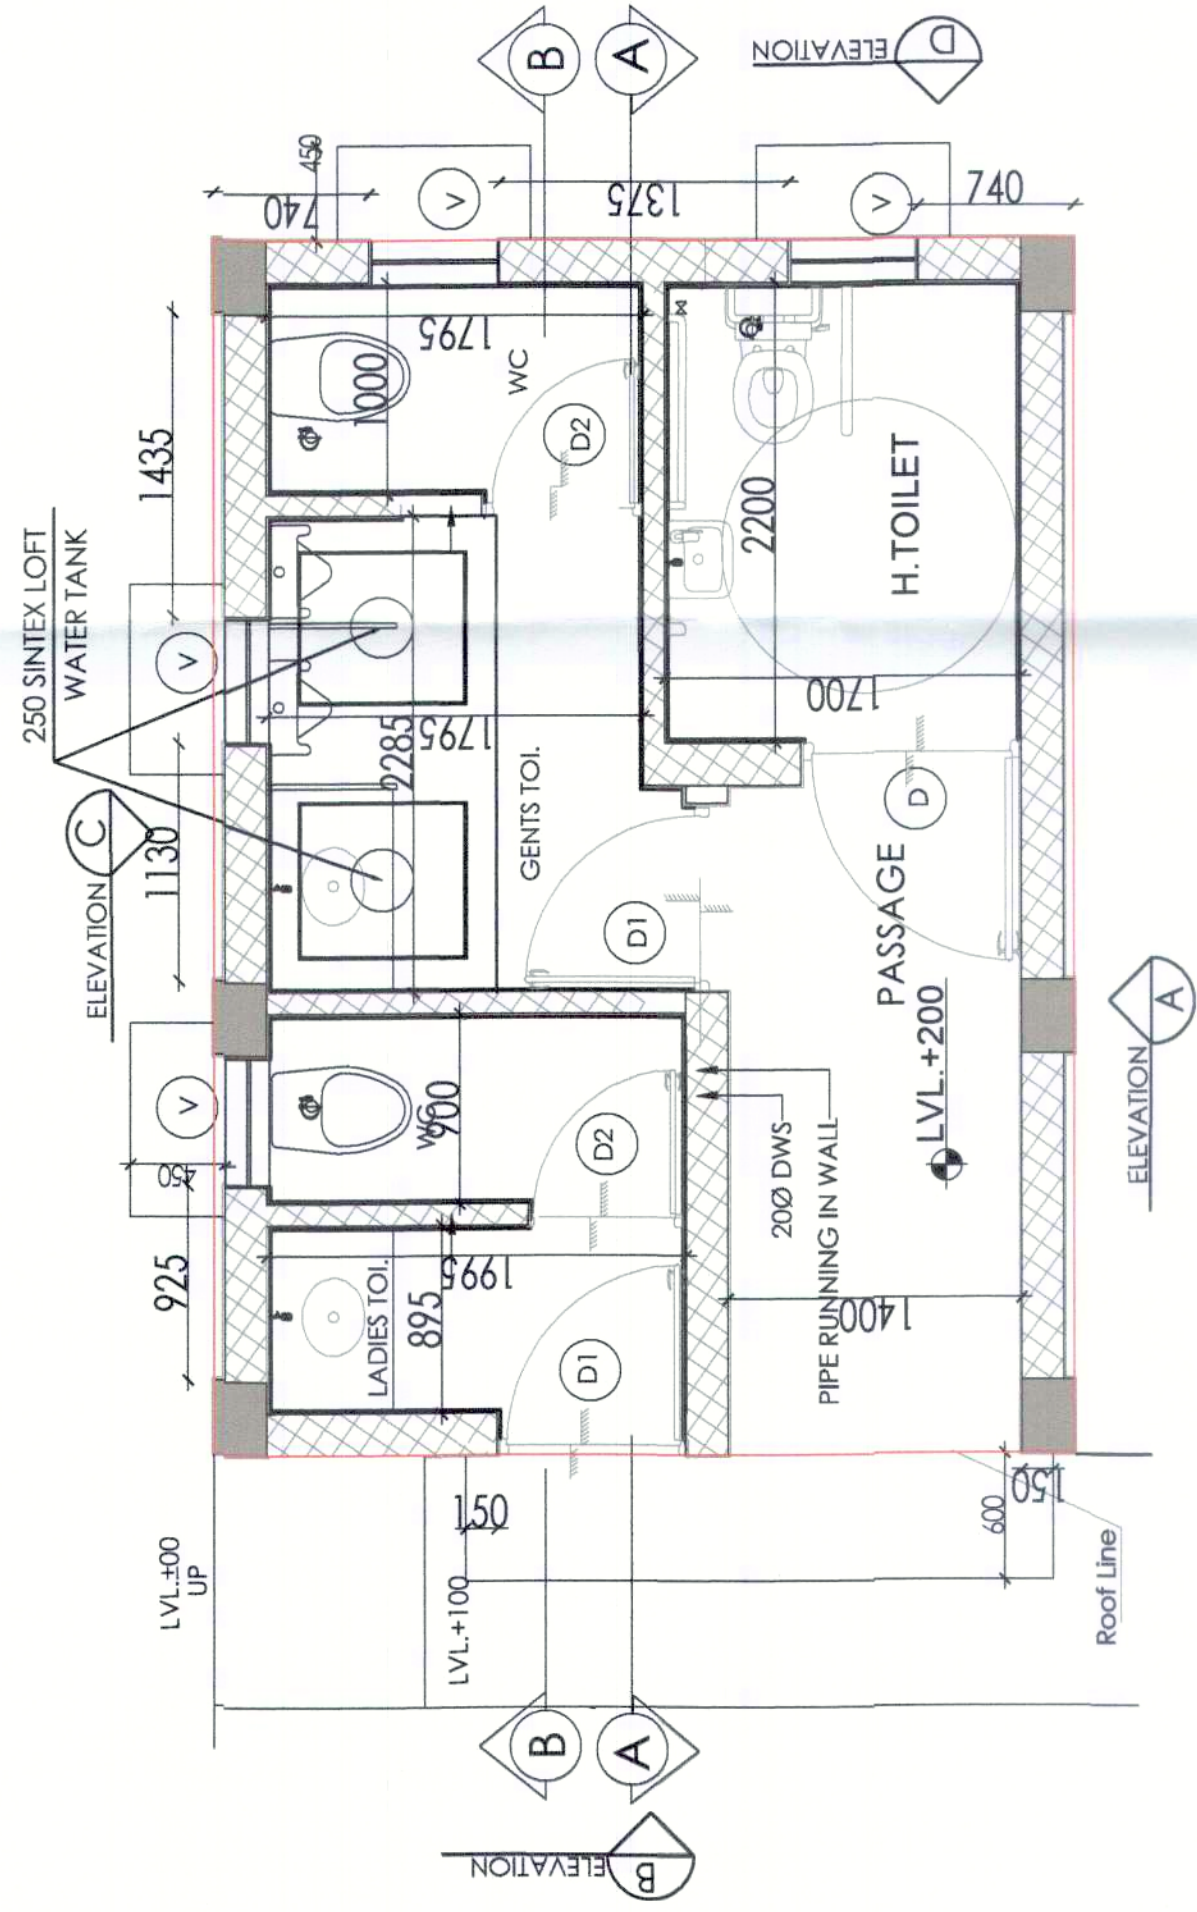
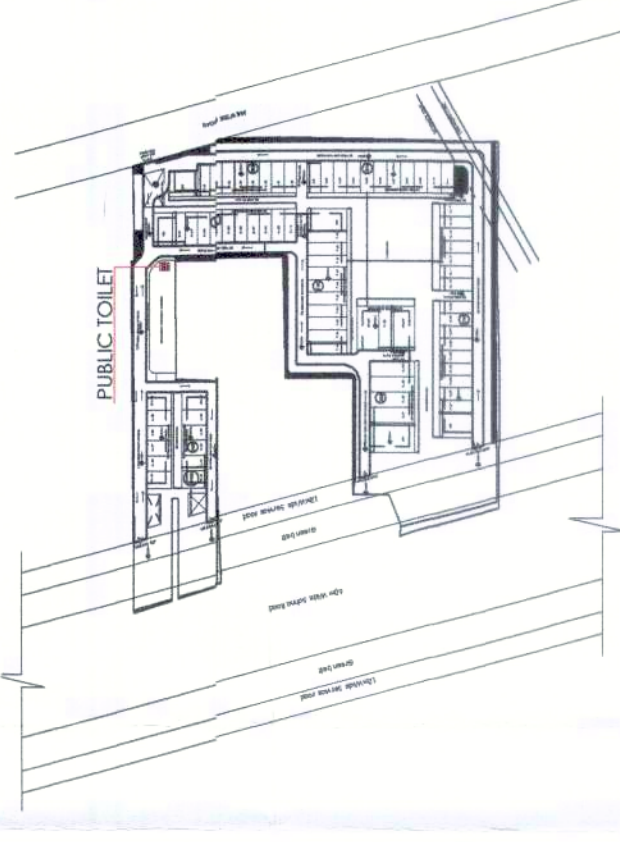
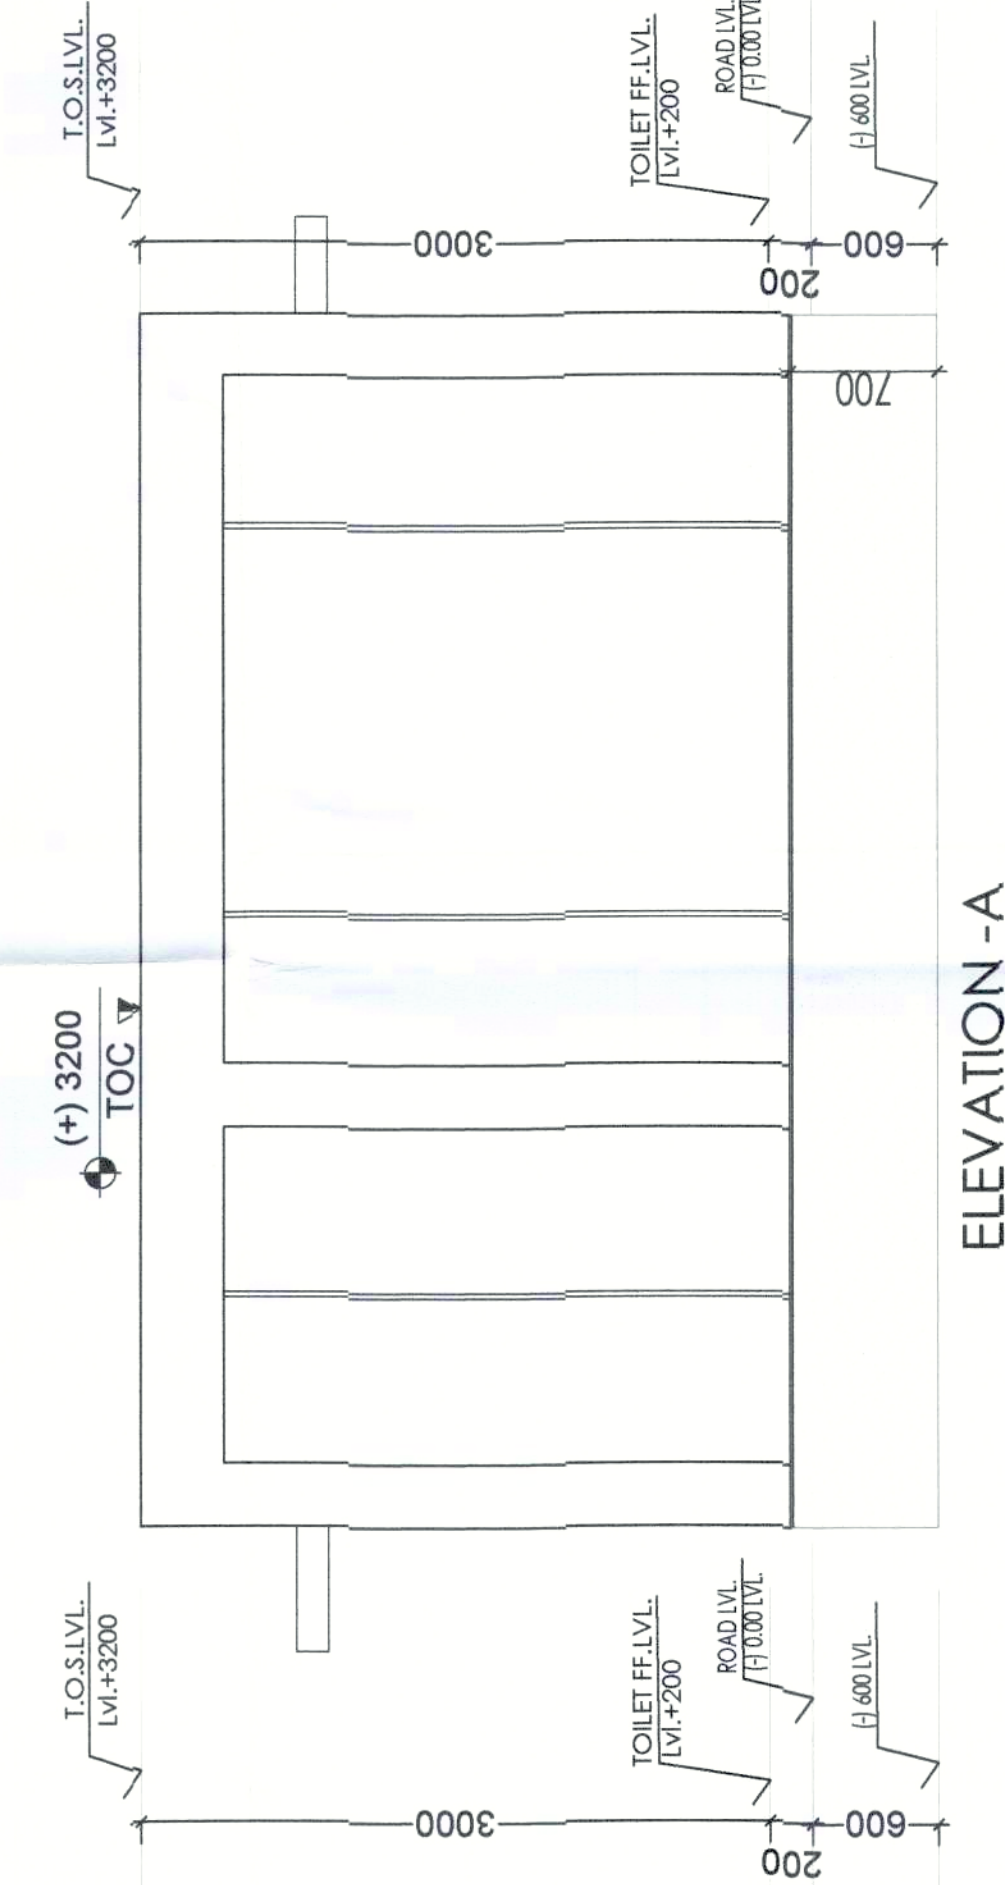
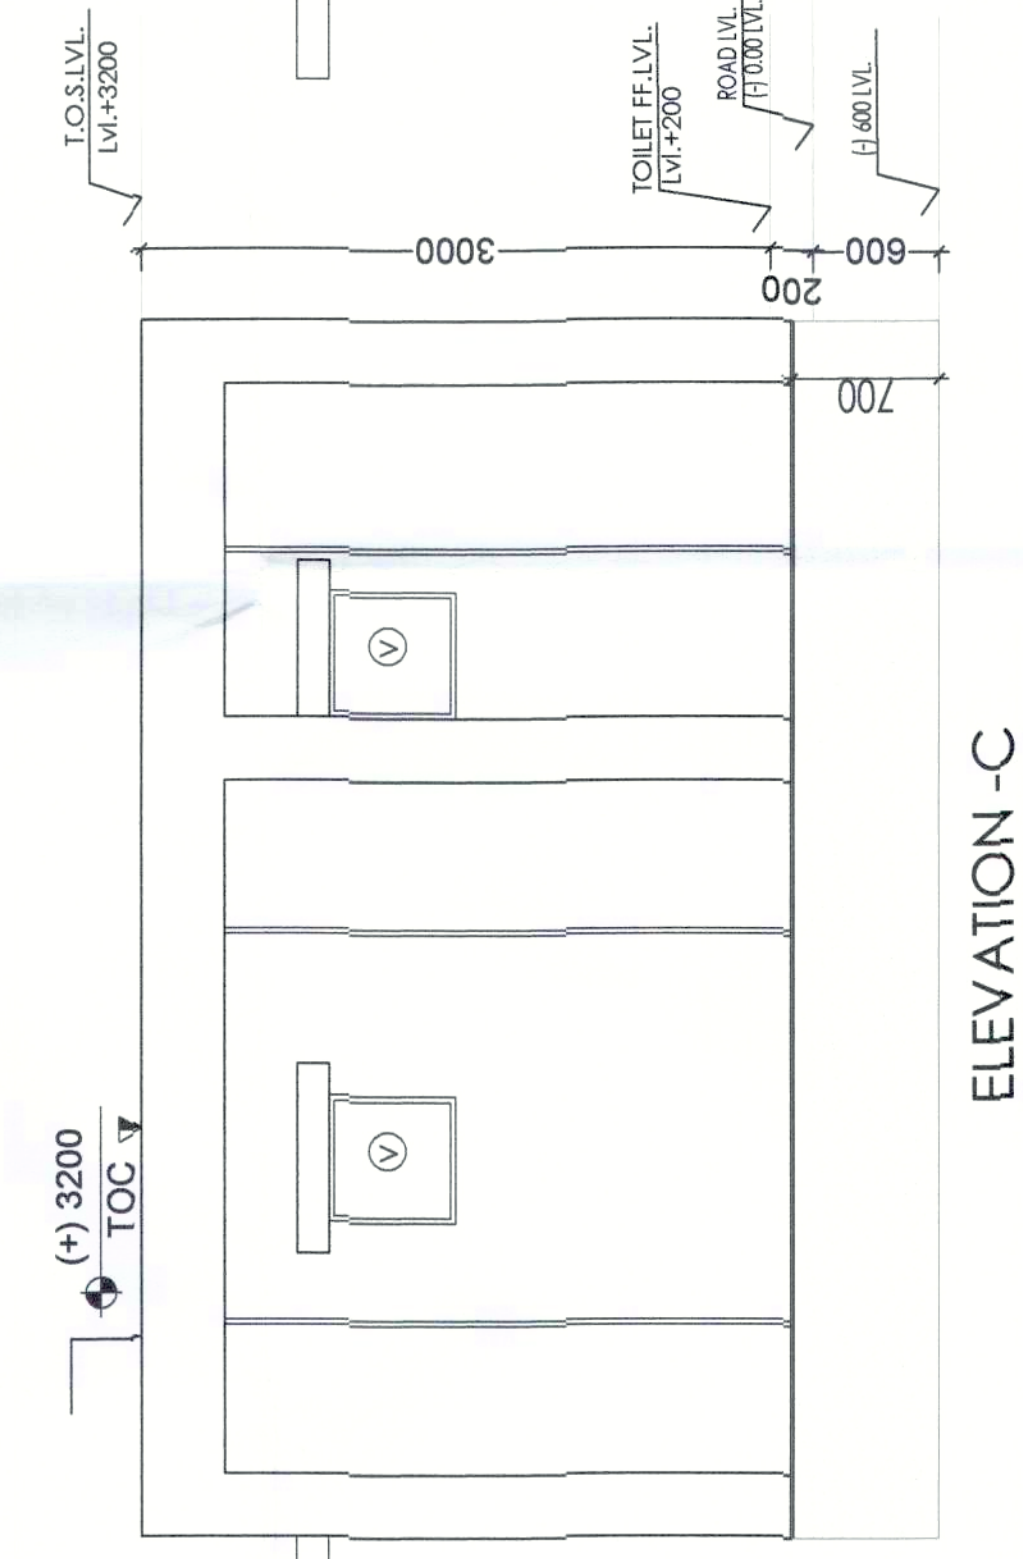
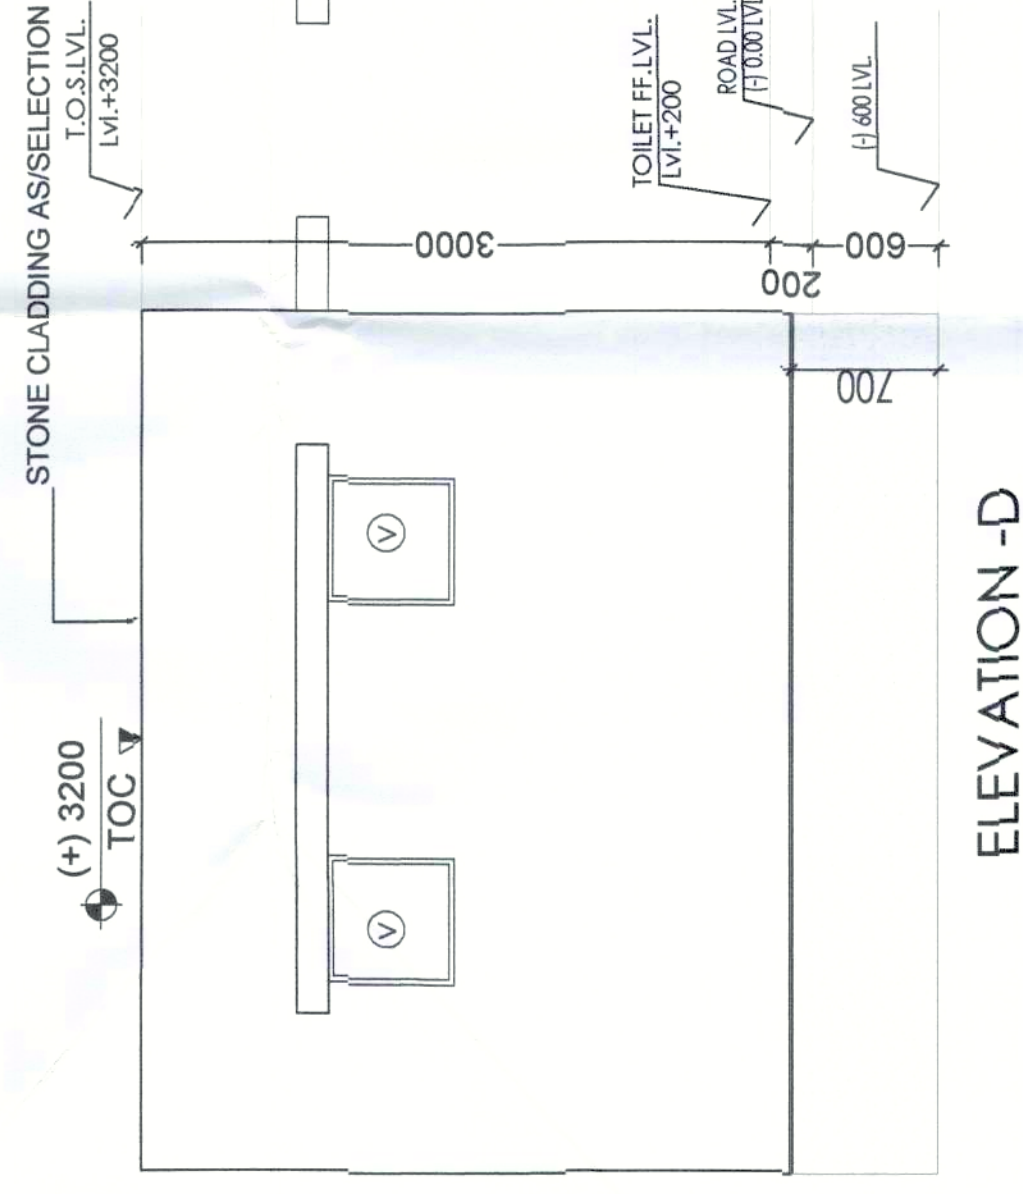


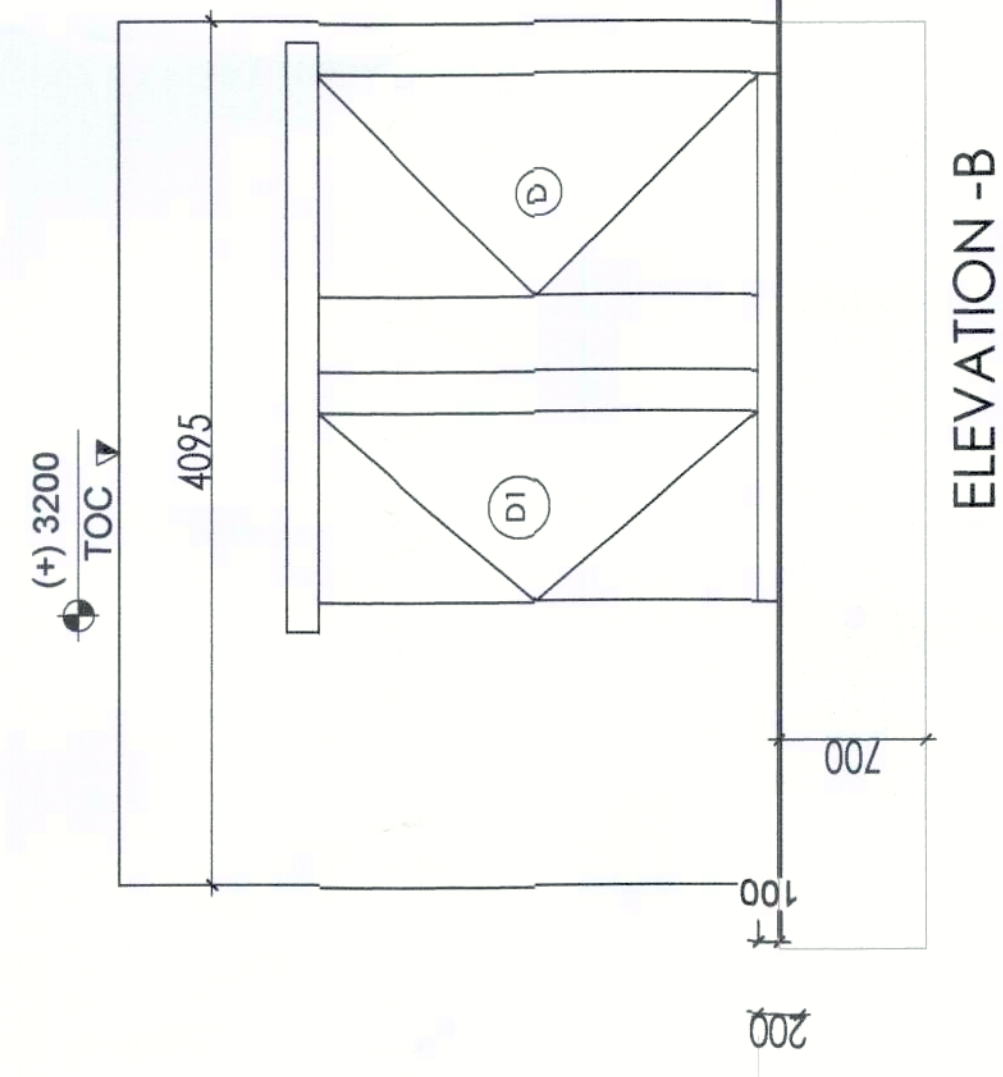

| SCHEDULE OF DOORS & WINDOWS |              |       |                  |            |                       |
|-----------------------------|--------------|-------|------------------|------------|-----------------------|
| SNo.                        | NAME<br>TYPE | WIDTH | HEIGHT<br>F.F.L. | CILL F.F.L | LINTEL LVL.<br>F.F.L. |
| 1.                          | D            | 1.05  | 2.1              | ±0.0       | +2.1                  |
| 2.                          | D1           | 0.90  | 2.1              | ±0.0       | +2.1                  |
| 3.                          | D2           | 0.75  | 2.1              | ±0.0       | +2.1                  |
| 4.                          | V            | 0.60  | 0.6              | 1.50       | +2.1                  |

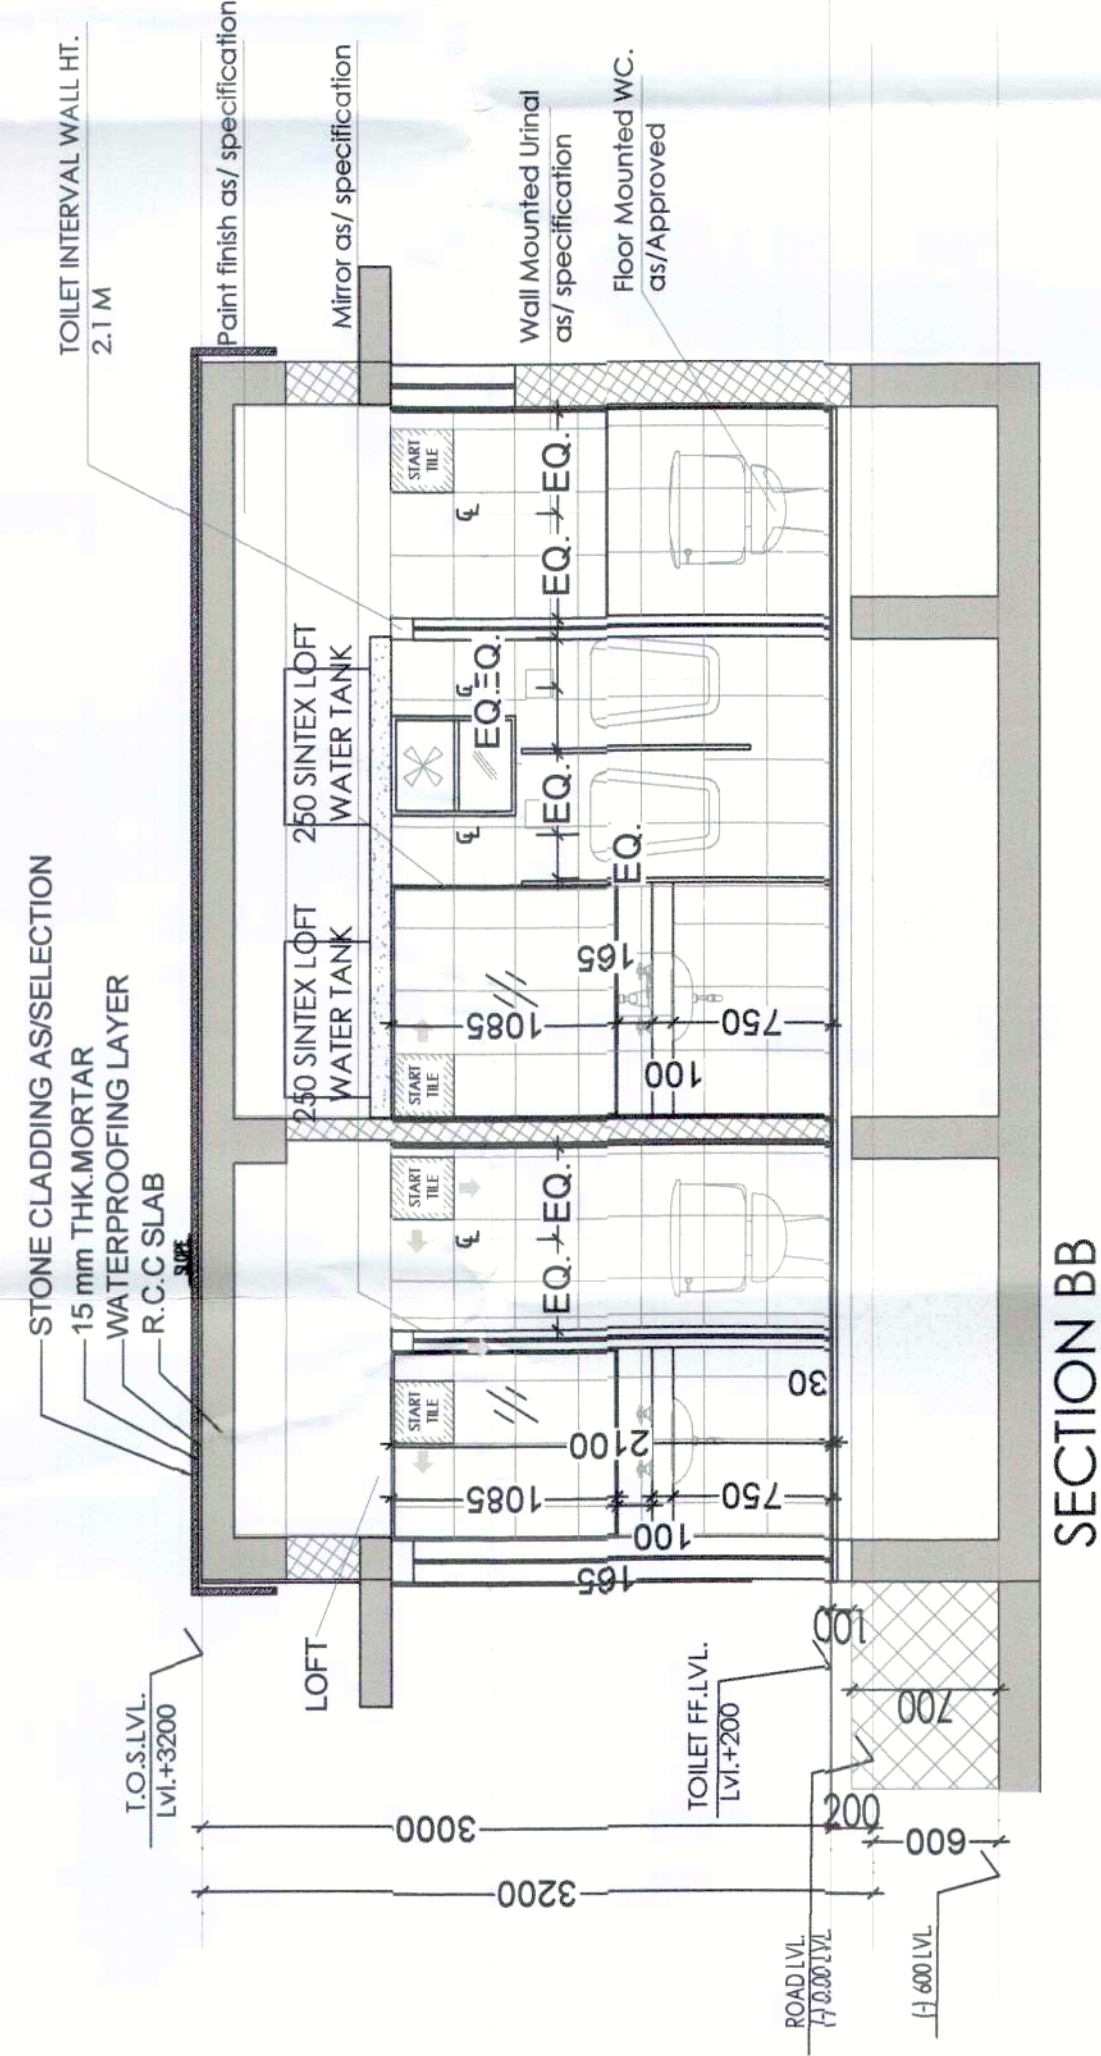

## KEY PLAN

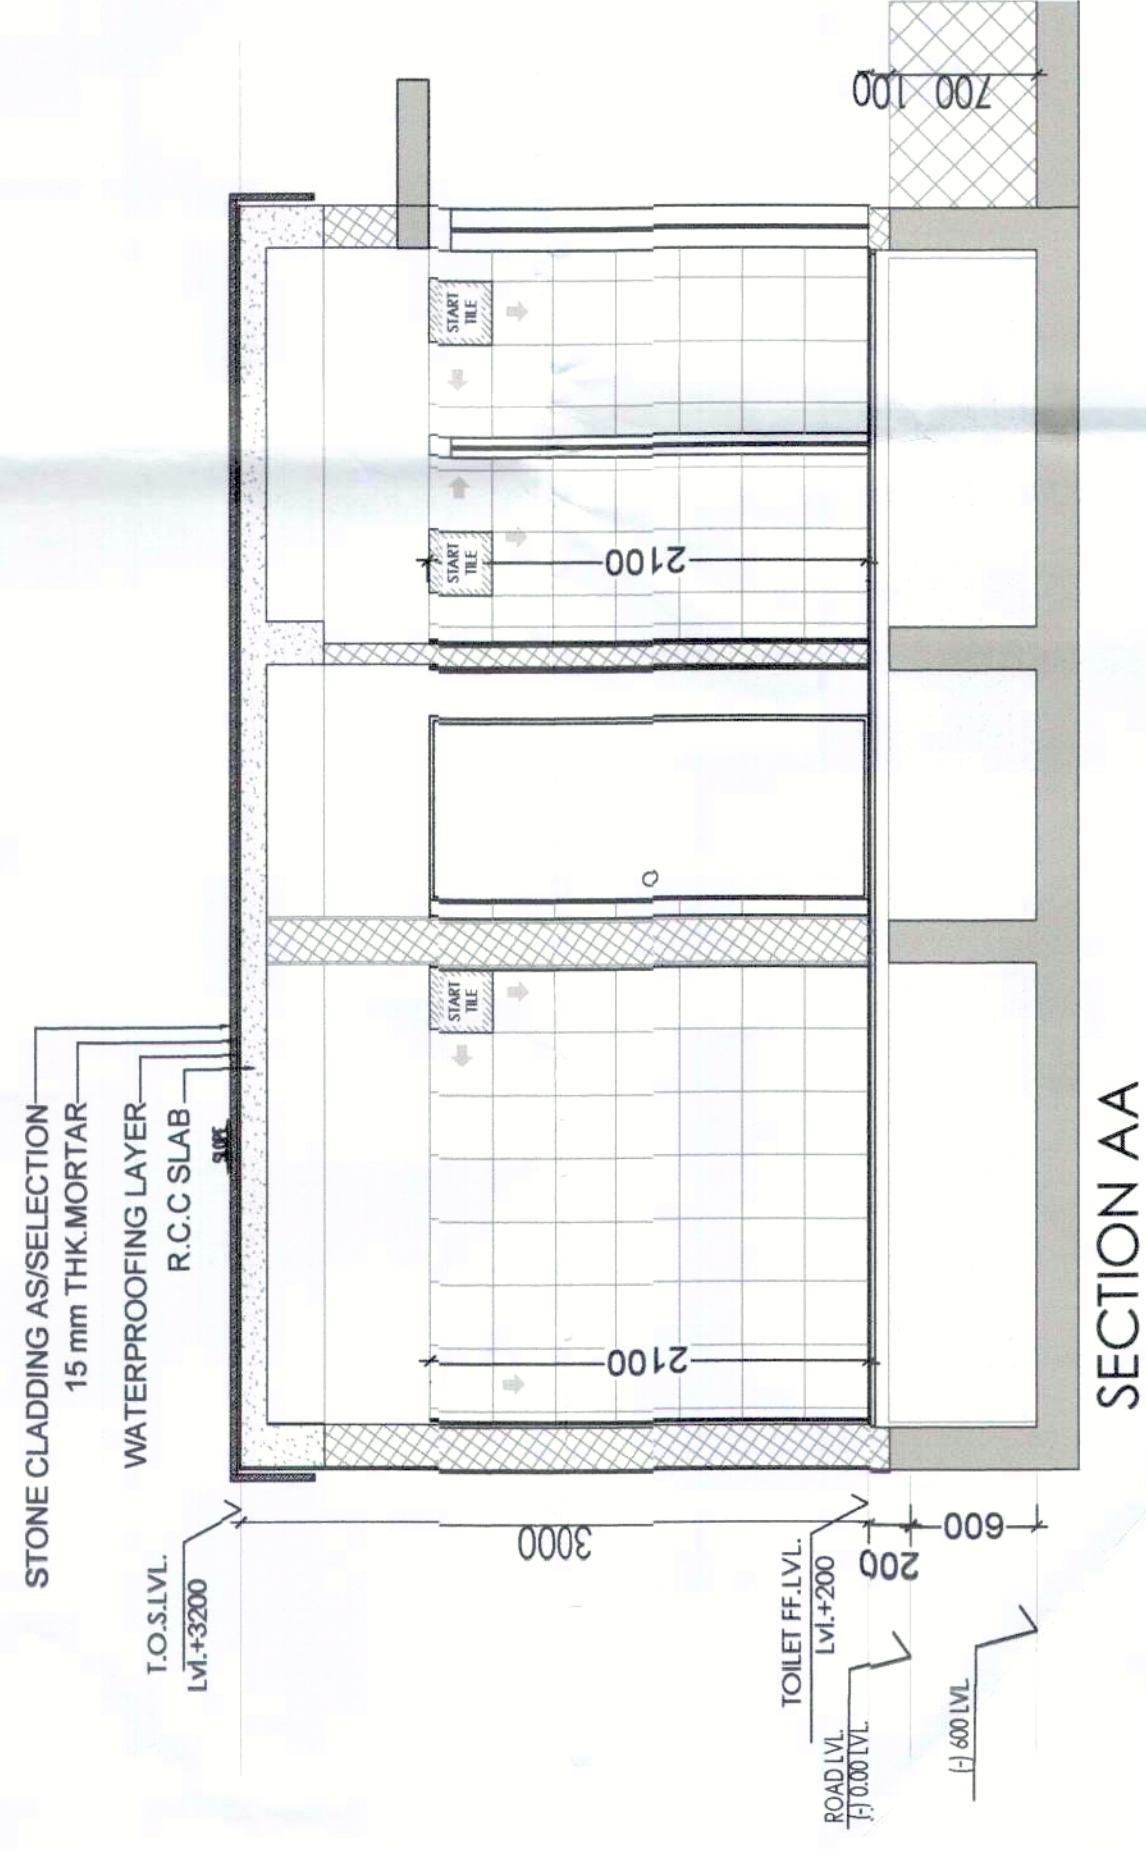

DLF HOME DEVELOPERS LTD.

| PROJECT TITLE              |
|----------------------------|
| SCO AT SECTOR 67, GURUGRAM |

SCO PUBLIC TOILET - FLOOR PLAN, SECTIONS, ELEVATIONS

Document Release Type  
SUBMISSION DRAWING

1:50 ON A2 SHEET

| DRAWING NUMBER |  |
|----------------|--|
|                |  |

20 NOV, 2023

Revision No.

ARCHITECT  
FAHAD SHAHBAZ  
CA/2006/38330

ARCHITECT/TOWN PI ANNEER

413/1  
AUTHORISED SIGNATORY