

This is a "PROVISIONAL BUILDING PLAN" approved only for the purpose of inviting objections from the general public

ATP (HQ) Member B.P.A.C.
S.T.P (HQ) Member Secretary B.P.A.C.
S.T.P (G) Member B.P.A.C.
C.T.P (Hr) Chairman B.P.A.C.


DDP
MEMBER
BPAC

AD Architect
ATP (HQ)
(Dinesh Kumar) PA(HQ)

Checked and found ok for Public Health (Internal) Services only subject to comments in forwarding letter No. DV

Supervising Engineer (HQ)
for Chief Engineer-1
HSVP/Chandrababu
IDew-11

GROUND FLOOR AREA DIAGRAM

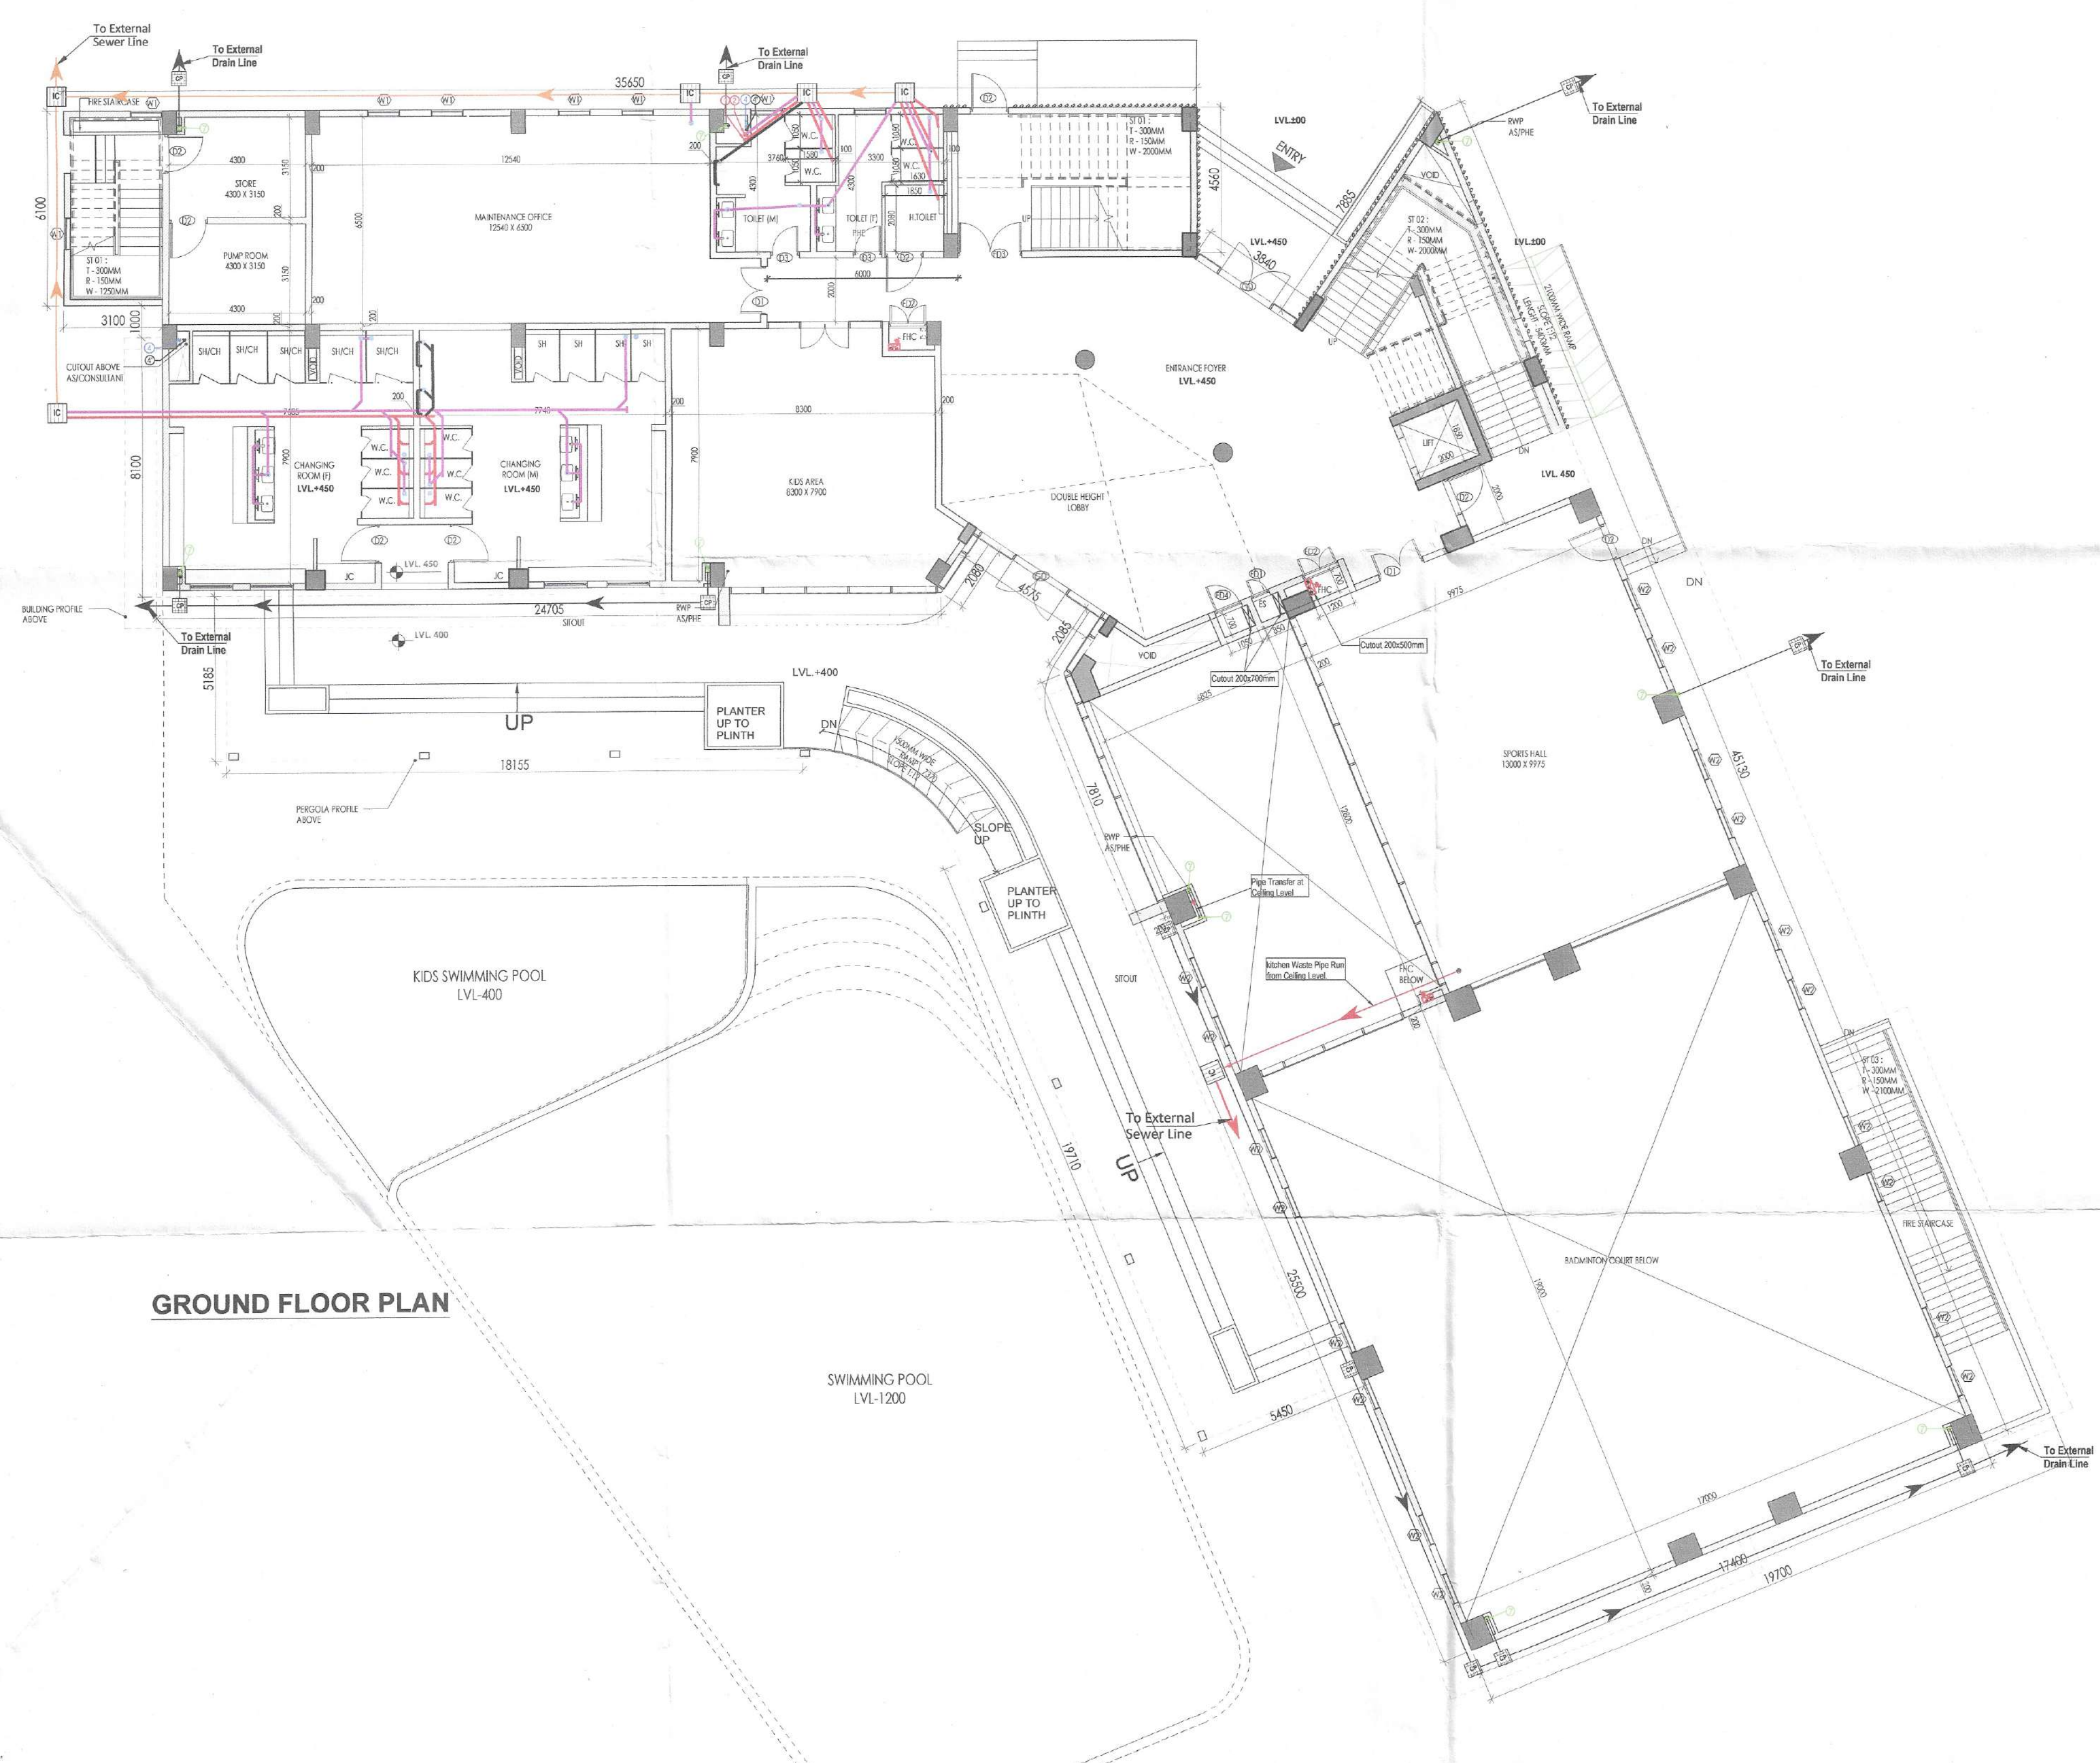

GROUND FLOOR PLAN

GROUND FLOOR AREA CALCULATIONS					
NO.	COEFF.	LENGTH	BREADTH	QUANTITY	AREA (SQ.M)
ADDITIONS					
1	1	3.100	6.100	1	18.910
2	1	24.705	8.100	1	200.111
3	1	24.505	7.100	1	173.886
4	1	8.045	4.550	1	36.685
5	0.5	8.045	8.130	1	32.703
6	0.5	1.305	2.080	1	1.451
7	(5.985+3.84)/2	11.235	1	1	55.192
8	0.5	17.600	11.620	1	104.016
9	1	17.600	7.810	1	137.458
10	1	25.500	17.400	1	443.700
TOTAL ADDITIONS AREA (X)					1204.209
DEDUCTIONS					
A	(1.01+2.74)/2	1.150	1	1	2.175
B	(2.74+2.32)/2	5.140	1	1	13.004
C	(4.435+1.92)/2	4.500	1	1	14.298
D	1	2.000	1.850	1	3.700
E	1	1.200	0.700	1	0.840
F	1	0.700	0.300	1	0.210
G	1	0.850	0.700	1	0.595
H	1	1.050	0.700	1	0.735
J	1	12.800	6.825	1	87.360
K	1	17.000	19.000	1	323.000
TOTAL DEDUCTIONS AREA (Y)					445.918
NET GROUND FLOOR AREA = (X-Y)					758.291

DOOR SCHEDULE		
NAME	HEIGHT	WIDTH
D1	2400	1500
D2	2400	1200
D3	2400	900
D4	2100	1500
FD1	1800	600
FD2	1800	1200
FD3	2400	2000
FD4	1800	900

WINDOW SCHEDULE		
NAME	HEIGHT	WIDTH
W1	3250	1000
W2	2900	1000

TO BE READ WITH THIS OFFICE MEMO NO. DATED :

PROJECT
Revised Proposed Building Plans of Group Housing Colony measuring 22.344 Acres (License No. 41 of 2010 Dated 07.06.2010) in sector-93, Gurugram being developed by Ashiana Housing Ltd. comprising of total of Five (5) phases.

ARCHITECT'S SEAL & SIGNATURE
SYED MOHD. IMRAN
CA 93/16665

OWNER/AUTH. SEAL
ASHIANA HOUSING LTD.
Authorized Signatory

Scale : 1 : 100
Drawing Title : GROUND FLOOR PLAN & AREA DETAILS (COMMUNITY BUILDING)
Drawing No. : A-55