

Note:-

1. BUILDING WILL BE DESIGNED (STRUCTURES) AS PER RELEVANT IS CODES FOR EARTH QUAKE RESISTANCE.

2. TOILETS WILL NATURAL VENTILATION WILL HAVE MECHANICAL VENTILATION

LEGEND:-

COMMON FOR UTILITY PIPES	
1	1000mm DIA. 1000mm DEPTH
2	1000mm DIA. 1000mm DEPTH
Project:

PROPOSED GROUP HOUSING MEASURING 10.43125 ACRES (LICENCE NO. 65 OF 2013 DATED 20-07-2013) & (LICENCE NO. 119 OF 2012 DATED 06.12.2012) IN SECTOR-99, GURGAON MANESAR URBAN COMPLEX BEING DEVELOPED BY PLANET EARTH ESTATES PVT. LTD.

Associate Architects

RISMS
ARCHITECTS

RSMS ARCHITECTS PVT. LTD.
69, Nora Niwas, Bhawani Kunj
(Behind D2), Vasant Kunj,
New Delhi-110070.
Tel.: 011-26898616, 26898617
www.rsms-arch.com

Checked and found ok for Public Health (Internal) Sanctions only subject to comments forwarded to the S.I. (HQ) on 20/11/2014
Signature: [Signature]
Name: [Name]
Designation: [Designation]

[Signature]
D.T.P. (HQ)
Managing Secretary
[Signature]
D.T.P. (HQ)
Chairman
[Signature]
D.T.P. (HQ)
B.P.C.

ARCHITECT'S SEAL & SIGNATURE

OWNER'S SEAL & SIGNATURE



For Planet Earth Estates Pvt. Ltd.
[Signature]
Authorised Signatory

DECEMBER.2013

Scale : 1:100

N

Drawing Title:-


Drawing No:-

WATER TANK & ROOF PLAN & AREA CALCULATION OF ALL FLOORS


BM-02

BLOCK-M


VANIKA - SOVEREIGN PARK

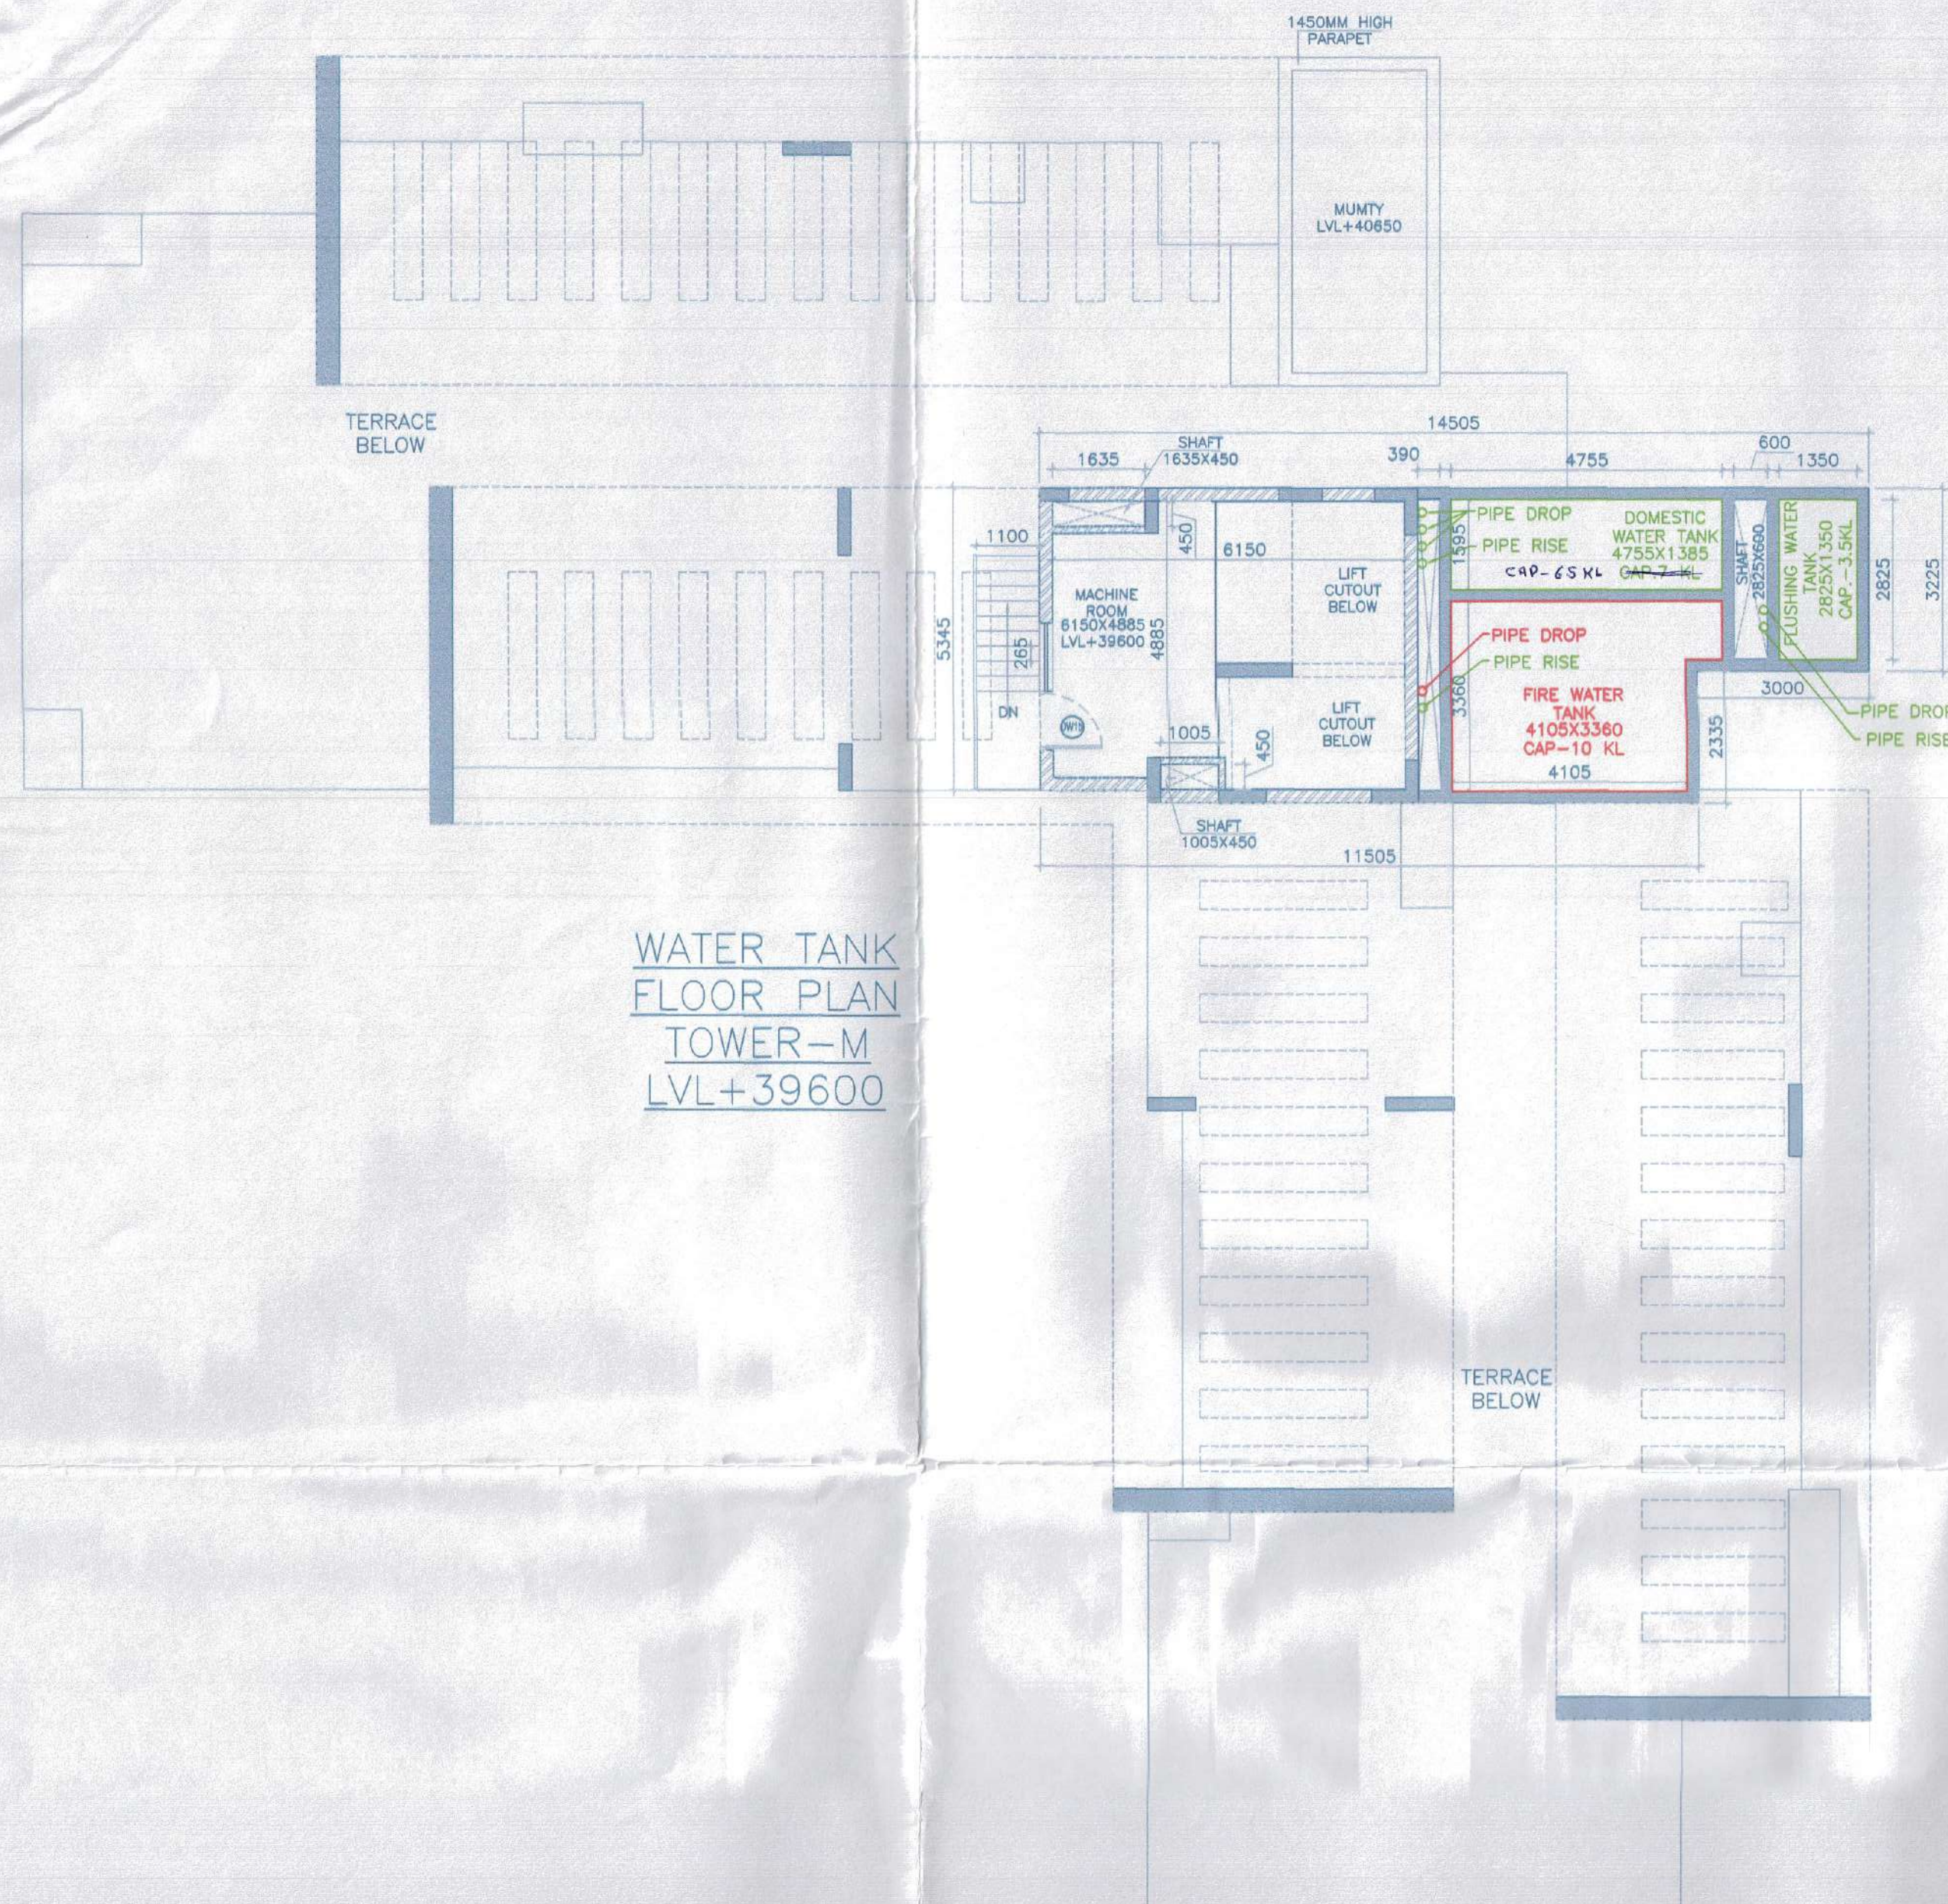

WATER TANK
FLOOR PLAN
TOWER-M
LVL+39600

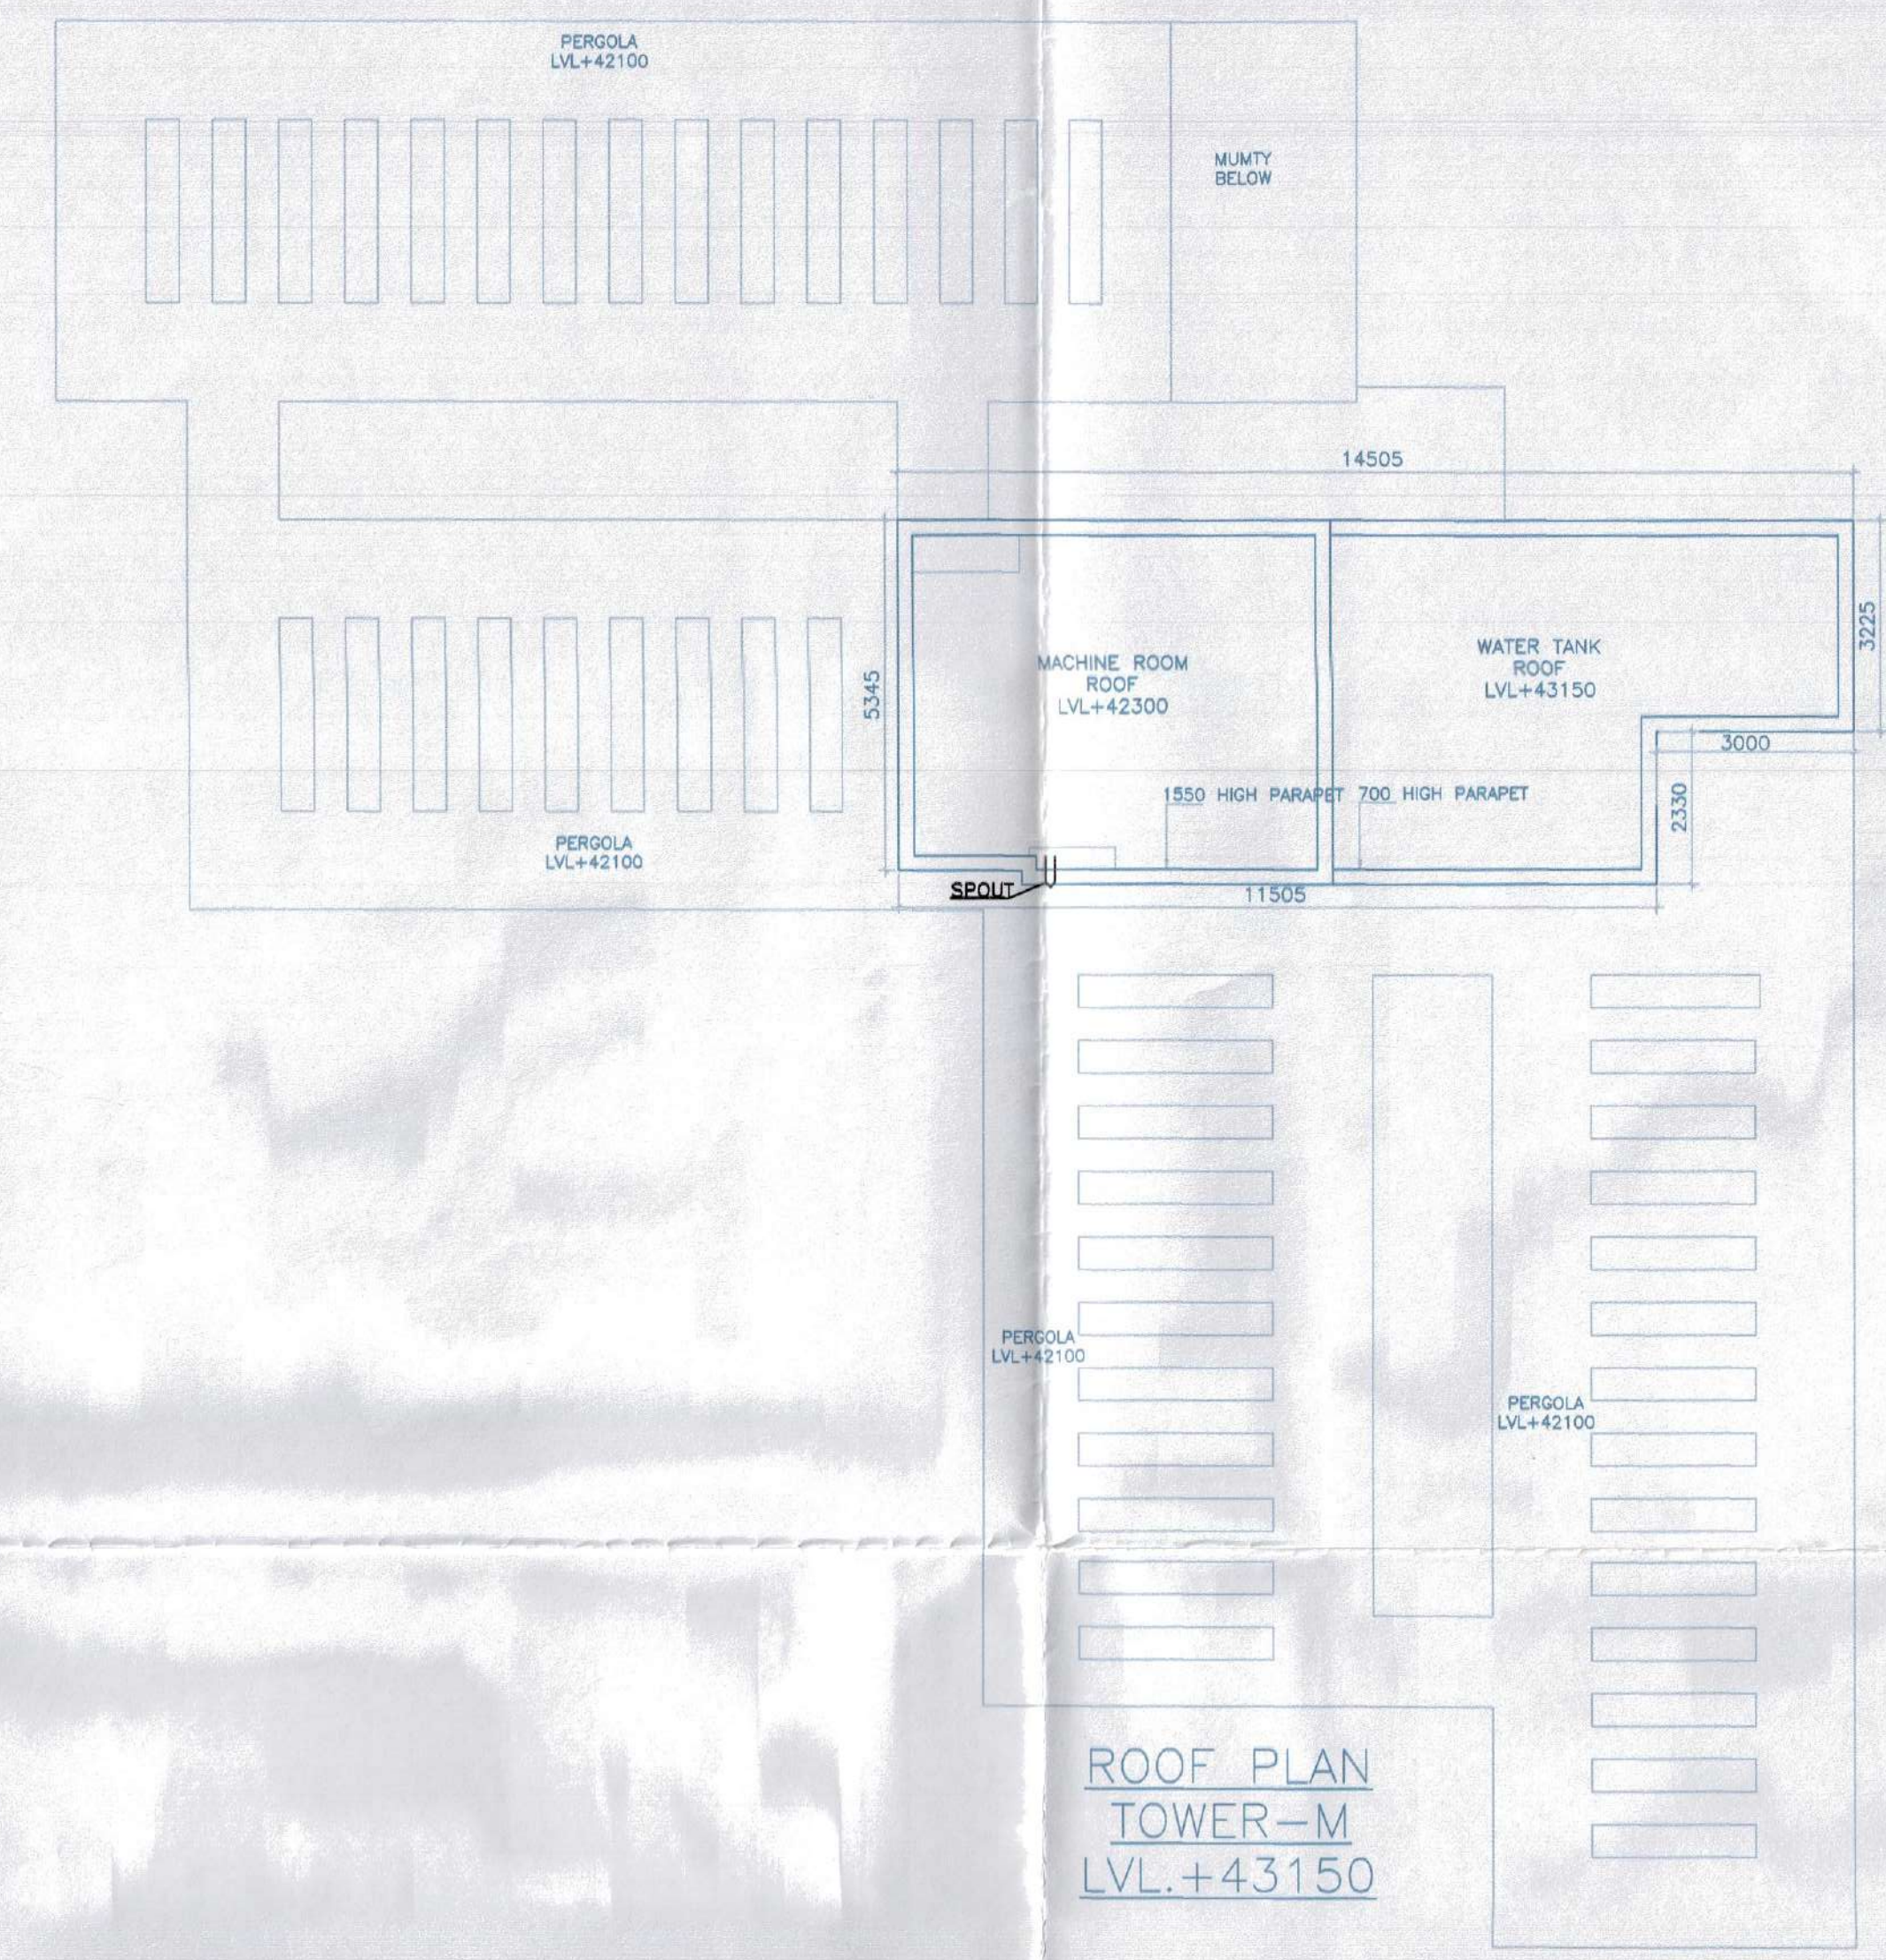

ROOF PLAN
TOWER-M
LVL+43150

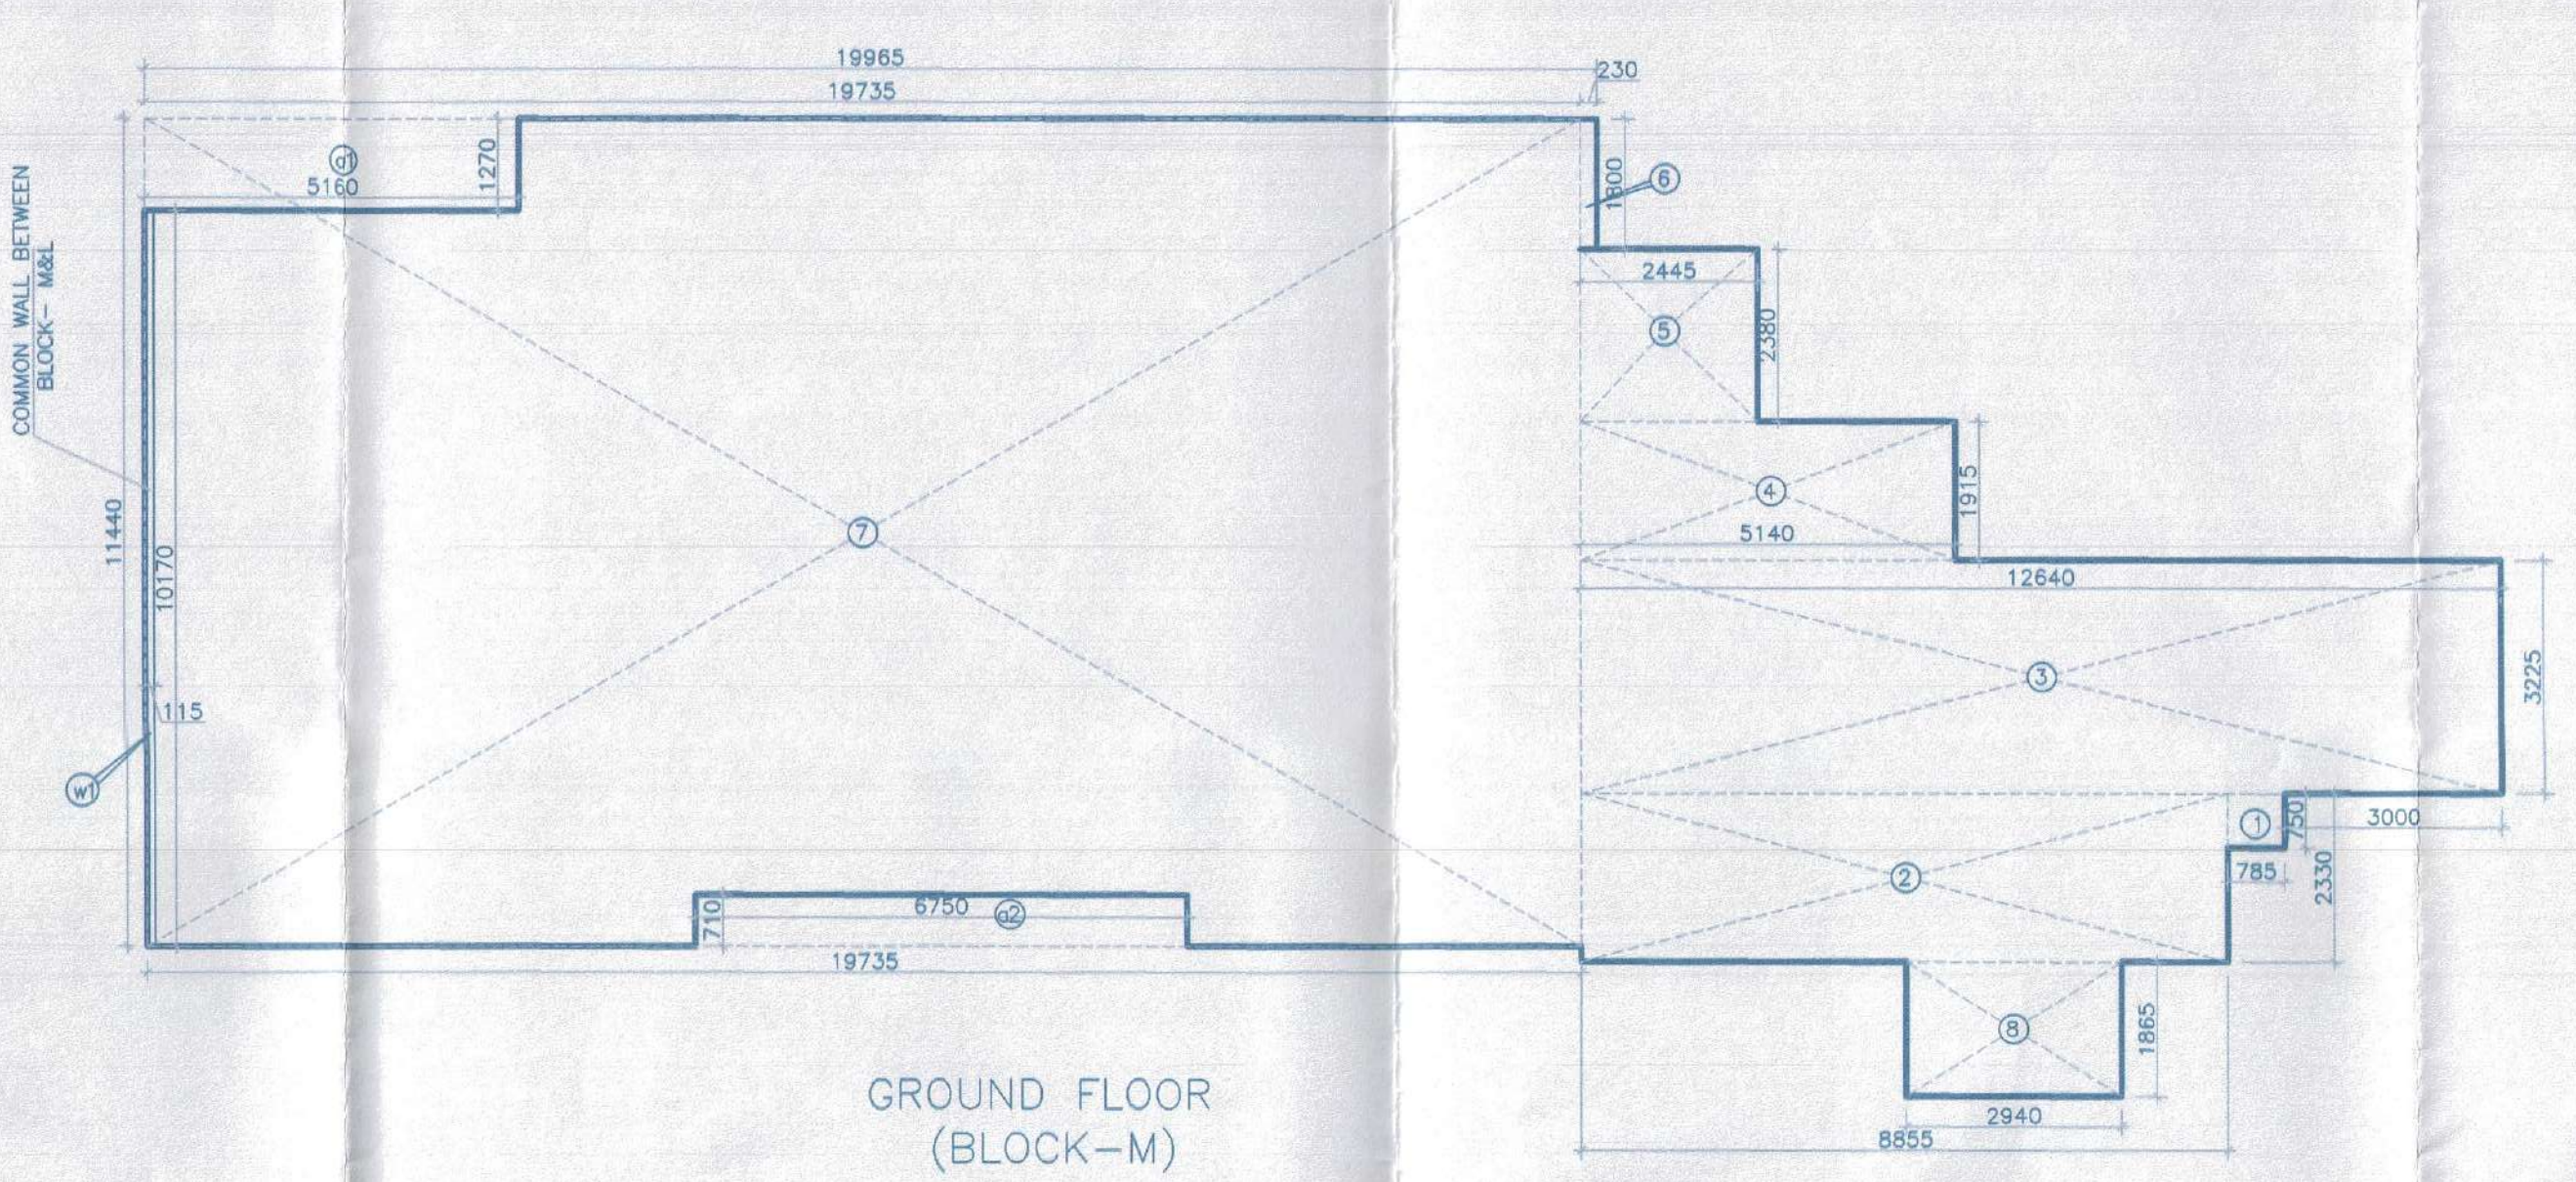


GROUND FLOOR
(BLOCK-M)

ADDITION - 1 (BLOCK-M)			
1	=	0.785 X 0.750	= 0.589 sqm.
2	=	8.850 X 2.330	= 20.632 sqm.
3	=	12.840 X 3.225	= 40.784 sqm.
4	=	5.140 X 1.915	= 9.843 sqm.
5	=	2.445 X 2.380	= 5.819 sqm.
6	=	0.230 X 1.800	= 0.414 sqm.
7	=	19.735 X 11.440	= 225.788 sqm.
8	=	2.940 X 1.885	= 5.483 sqm.
		TOTAL	= 309.313 sqm.

DEDUCTION - A (BLOCK-M)			
a1	=	1.270 X 5.160	= 6.553 sqm.
a2	=	0.710 X 8.750	= 6.193 sqm.
		TOTAL	= 11.346 sqm.

DEDUCTION - W (WALL)			
w1	=	10.170 X 0.115	= 1.170 sqm.
		TOTAL	= 1.170 sqm.

F.A.R. AREA ON GROUND FLOOR (BLOCK-M) = ADDITION (1) - DEDUCTION (A) - DEDUCTION (W) = 309.313 - 11.346 - 1.170 = 296.797 Sqm.
NON F.A.R. AREA ON STILT FLOOR (BLOCK-M) = GROUND COVERAGE - FAR AREA OF GROUND FLOOR = 546.774 - 296.797 = 249.977 Sqm.

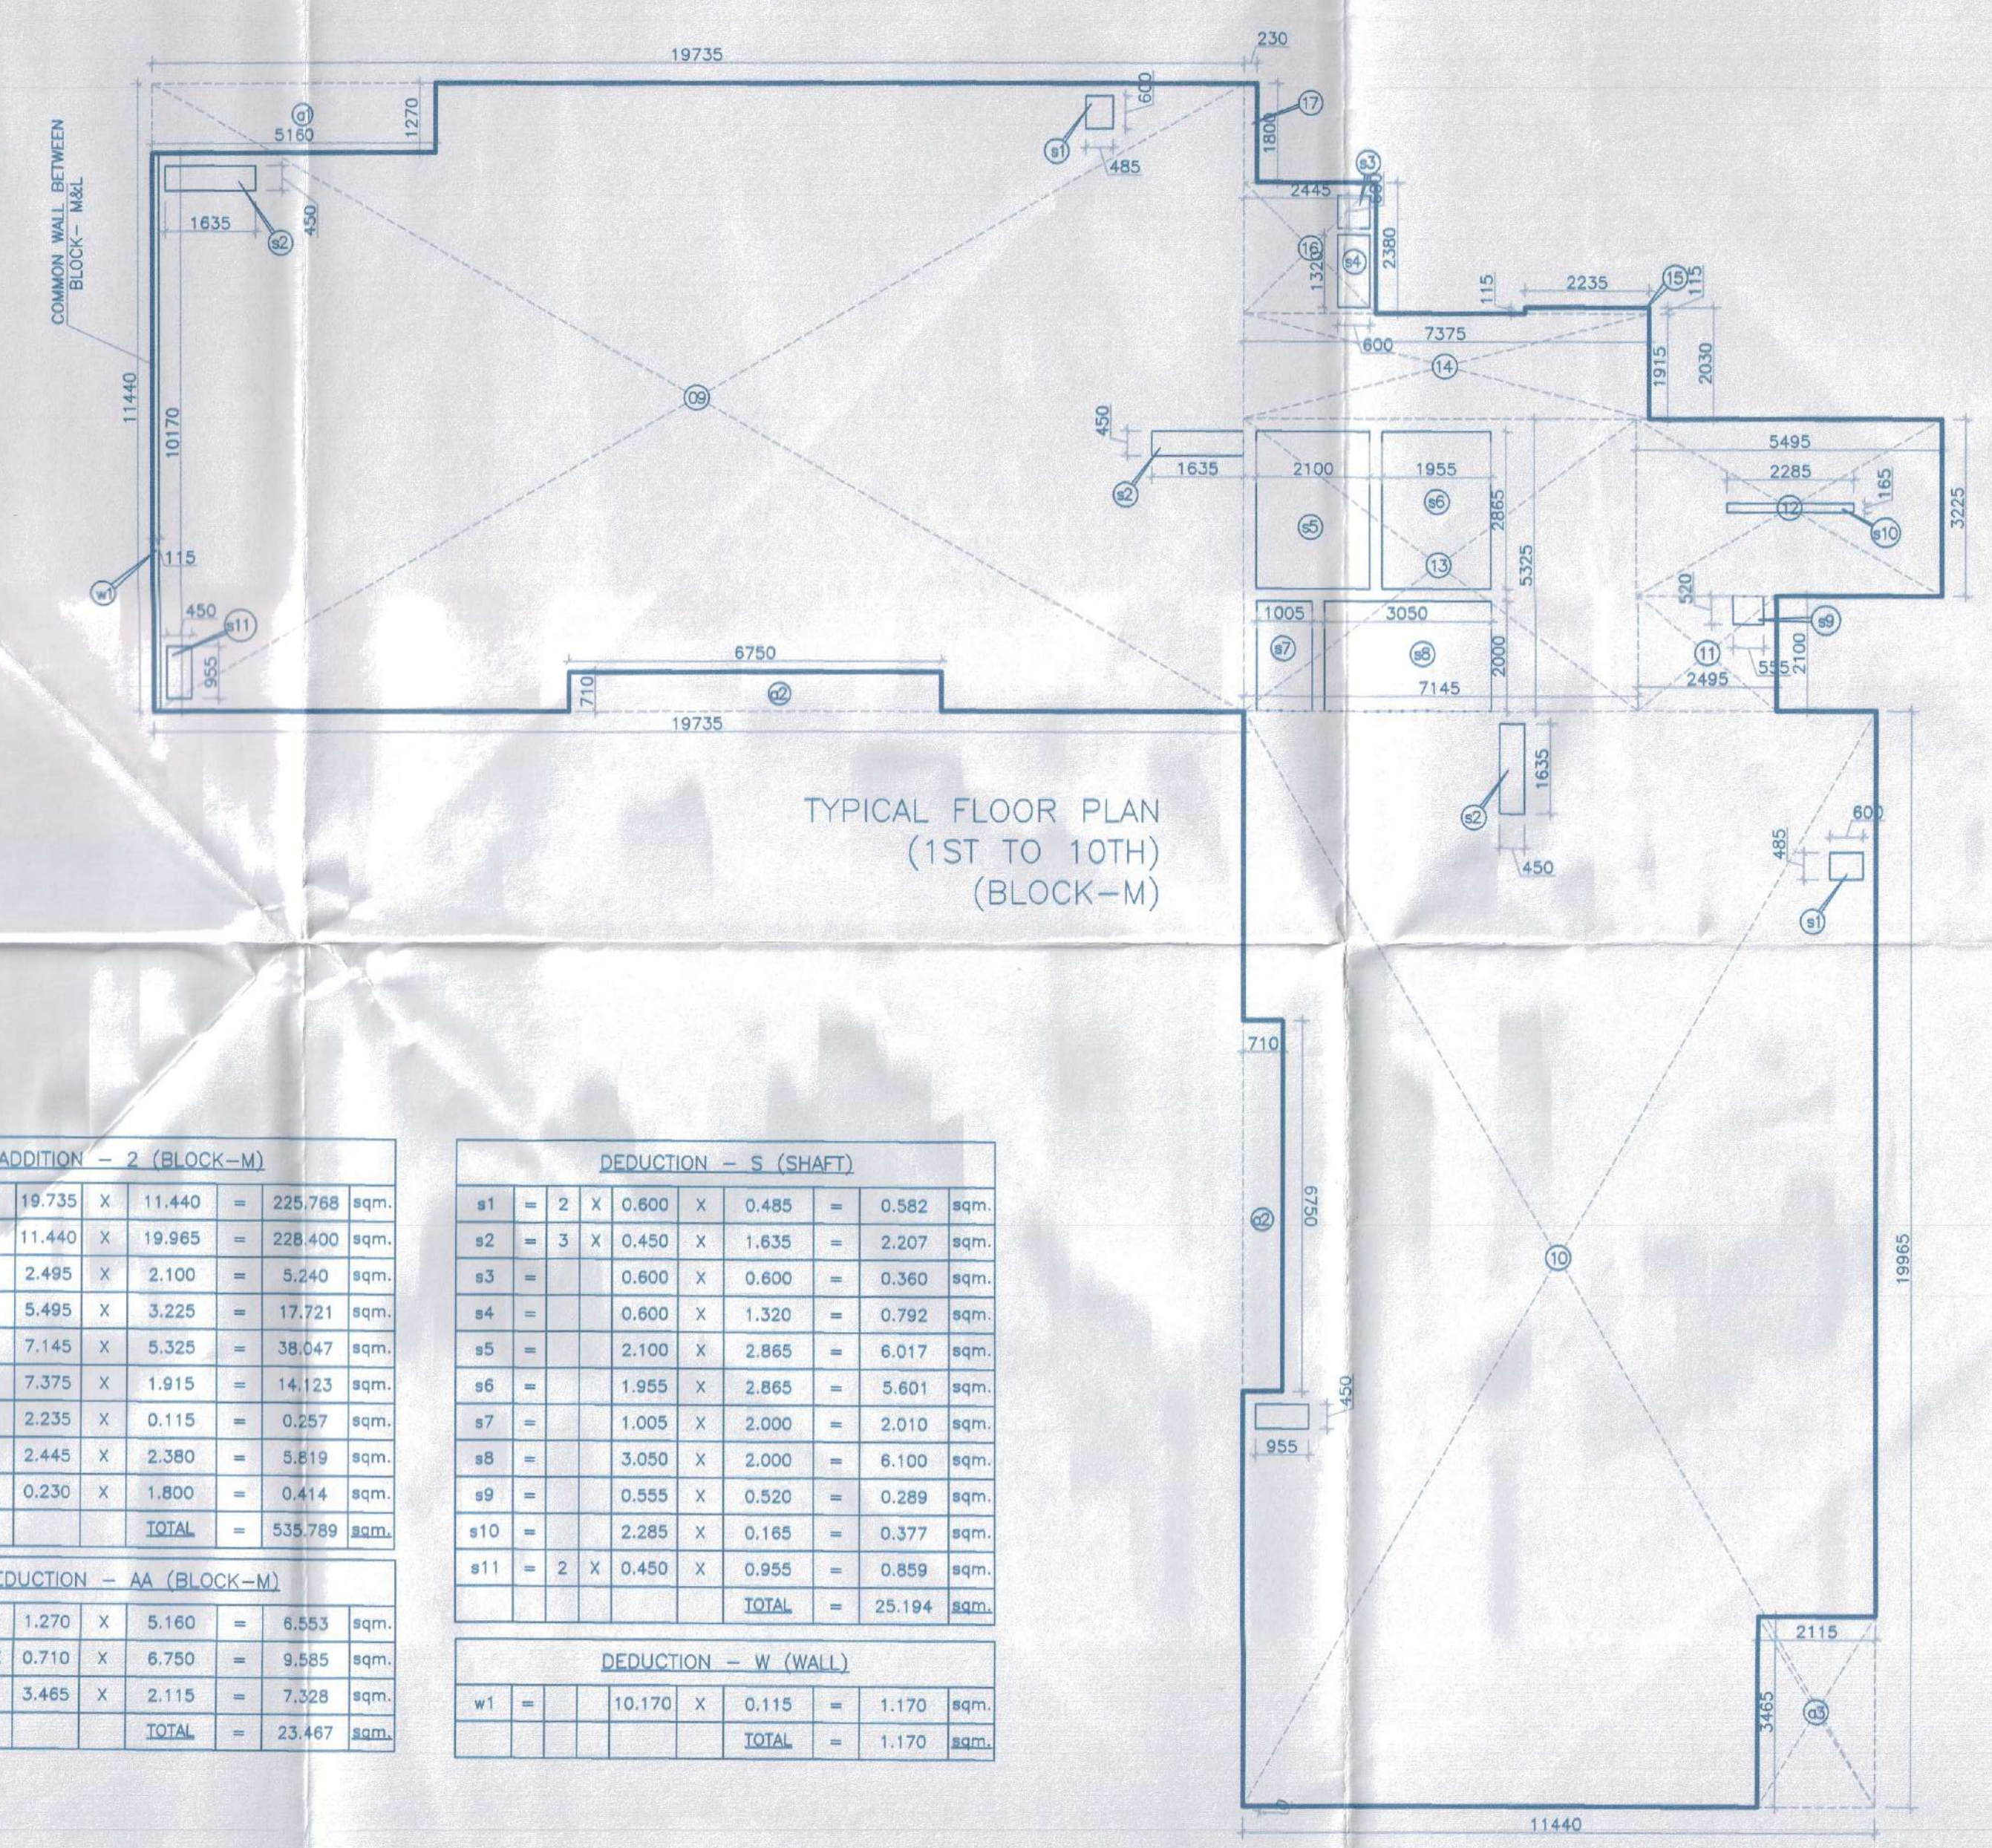

TYPICAL FLOOR PLAN
(1ST TO 10TH)
(BLOCK-M)


ADDITION - 2 (BLOCK-M)			
9	=	19.735 X 11.440	= 225.788 sqm.
10	=	11.440 X 19.985	= 228.400 sqm.
11	=	2.495 X 2.100	= 5.240 sqm.
12	=	5.495 X 3.225	= 17.721 sqm.
13	=	7.140 X 5.325	= 38.047 sqm.
14	=	7.375 X 1.915	= 14.123 sqm.
15	=	2.235 X 0.115	= 0.257 sqm.
16	=	2.445 X 2.380	= 5.819 sqm.
17	=	0.230 X 1.800	= 0.414 sqm.
		TOTAL	= 535.799 sqm.

DEDUCTION - AA (BLOCK-M)			
a1	=	1.270 X 5.160	= 6.553 sqm.
a2	=	2 X 0.710 X 8.750	= 9.585 sqm.
a3	=	3.465 X 2.115	= 7.328 sqm.
		TOTAL	= 23.467 sqm.

F.A.R. AREA ON TYPICAL FLOOR (1ST TO 10TH FLOOR) (BLOCK-M) = ADDITION (2) - DEDUCTION (AA) - DEDUCTION (S) - DEDUCTION (W) = 535.799 - 23.467 - 29.194 - 1.170 = 482.958 Sqm.

DEDUCTION - S (SHAFT)			
s1	=	2 X 0.600 X 0.485	= 0.582 sqm.
s2	=	3 X 0.450 X 1.635	= 2.207 sqm.
s3	=	0.600 X 0.600	= 0.360 sqm.
s4	=	0.600 X 1.320	= 0.792 sqm.
s5	=	2.100 X 2.865	= 6.017 sqm.
s6	=	1.995 X 2.865	= 5.691 sqm.
s7	=	1.005 X 2.500	= 2.513 sqm.
s8	=	3.050 X 2.500	= 7.625 sqm.
s9	=	0.555 X 0.520	= 0.289 sqm.
s10	=	2.285 X 0.165	= 0.377 sqm.
s11	=	2 X 0.480 X 0.955	= 0.909 sqm.
		TOTAL	= 25.194 sqm.

DEDUCTION - W (WALL)			
w1	=	10.170 X 0.115	= 1.170 sqm.
		TOTAL	= 1.170 sqm.

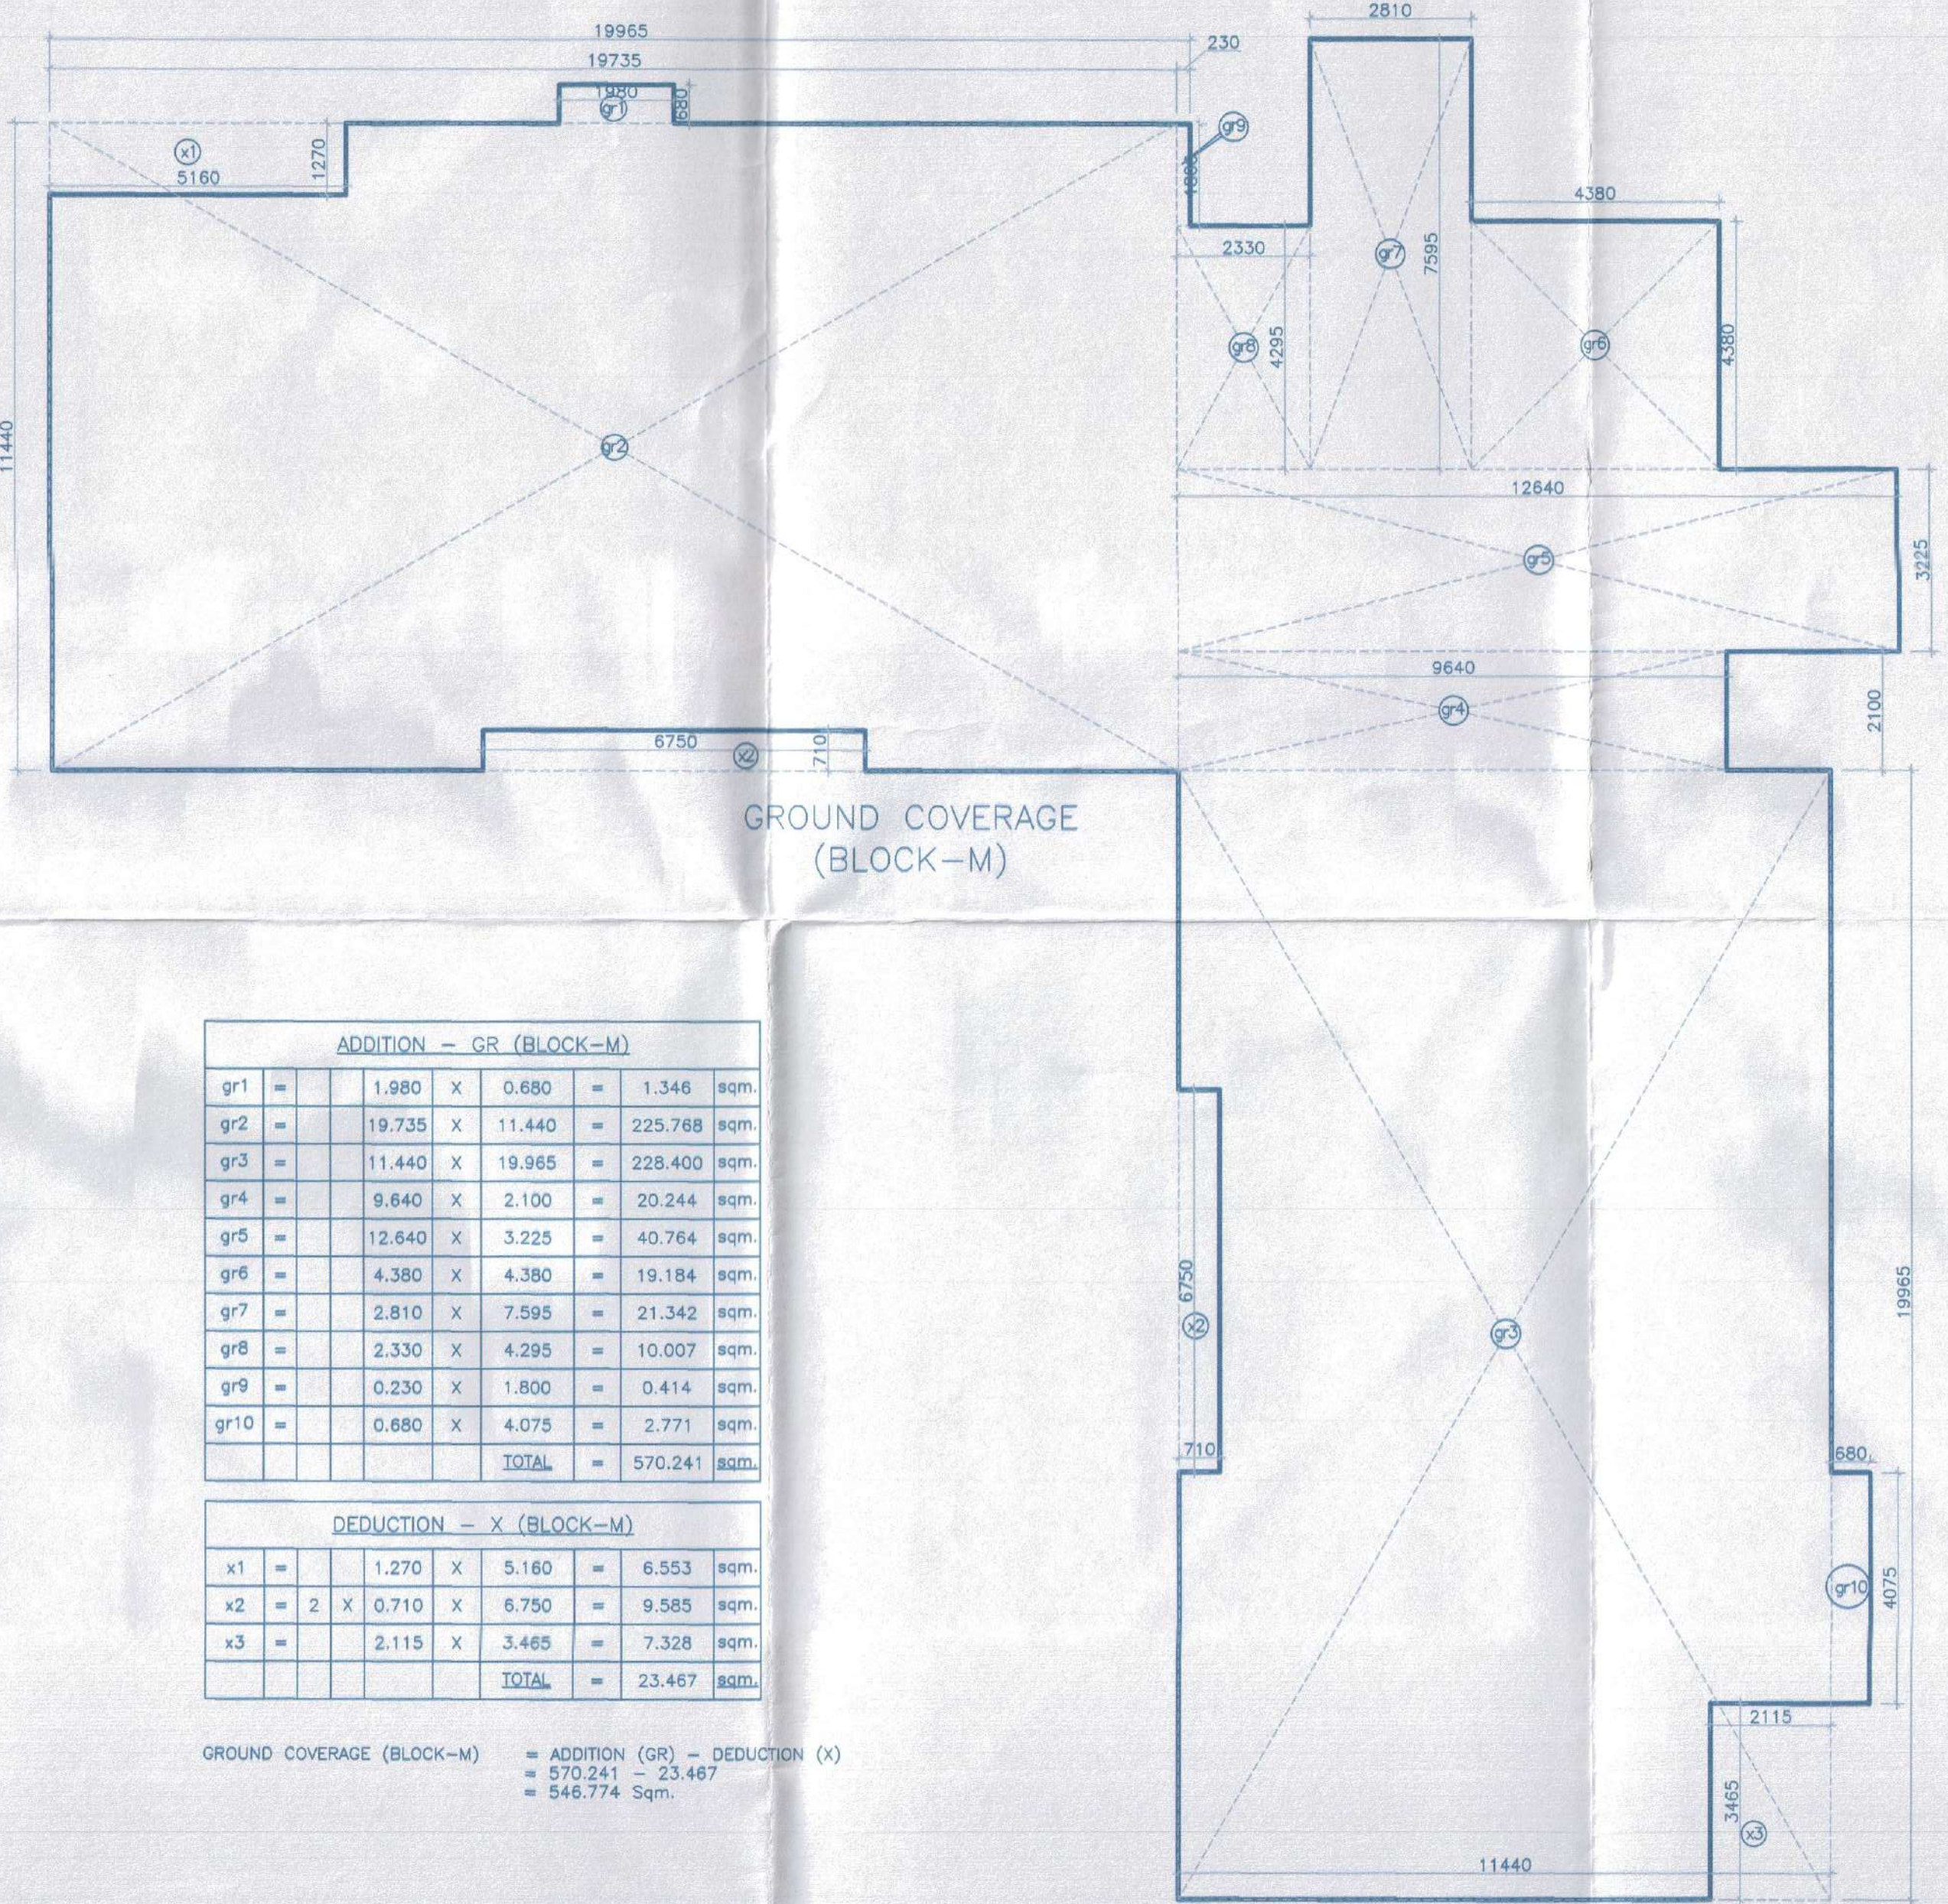

GROUND COVERAGE
(BLOCK-M)

ADDITION - GR (BLOCK-M)			
g1	=	1.980 X 0.680	= 1.346 sqm.
g2	=	19.735 X 11.440	= 225.788 sqm.
g3	=	11.440 X 19.985	= 228.400 sqm.
g4	=	9.840 X 2.100	= 20.244 sqm.
g5	=	12.840 X 3.225	= 40.784 sqm.
g6	=	4.380 X 4.380	= 19.184 sqm.
g7	=	2.810 X 7.995	= 21.342 sqm.
g8	=	2.330 X 4.295	= 10.007 sqm.
g9	=	0.230 X 1.800	= 0.414 sqm.
g10	=	0.680 X 4.075	= 2.771 sqm.
		TOTAL	= 570.241 sqm.

DEDUCTION - X (BLOCK-M)			
x1	=	1.270 X 5.160	= 6.553 sqm.
x2	=	2 X 0.710 X 8.750	= 9.585 sqm.
x3	=	2.115 X 3.465	= 7.328 sqm.
		TOTAL	= 23.467 sqm.

GROUND COVERAGE (BLOCK-M) = ADDITION (GR) - DEDUCTION (X) = 570.241 - 23.467 = 546.774 Sqm.