


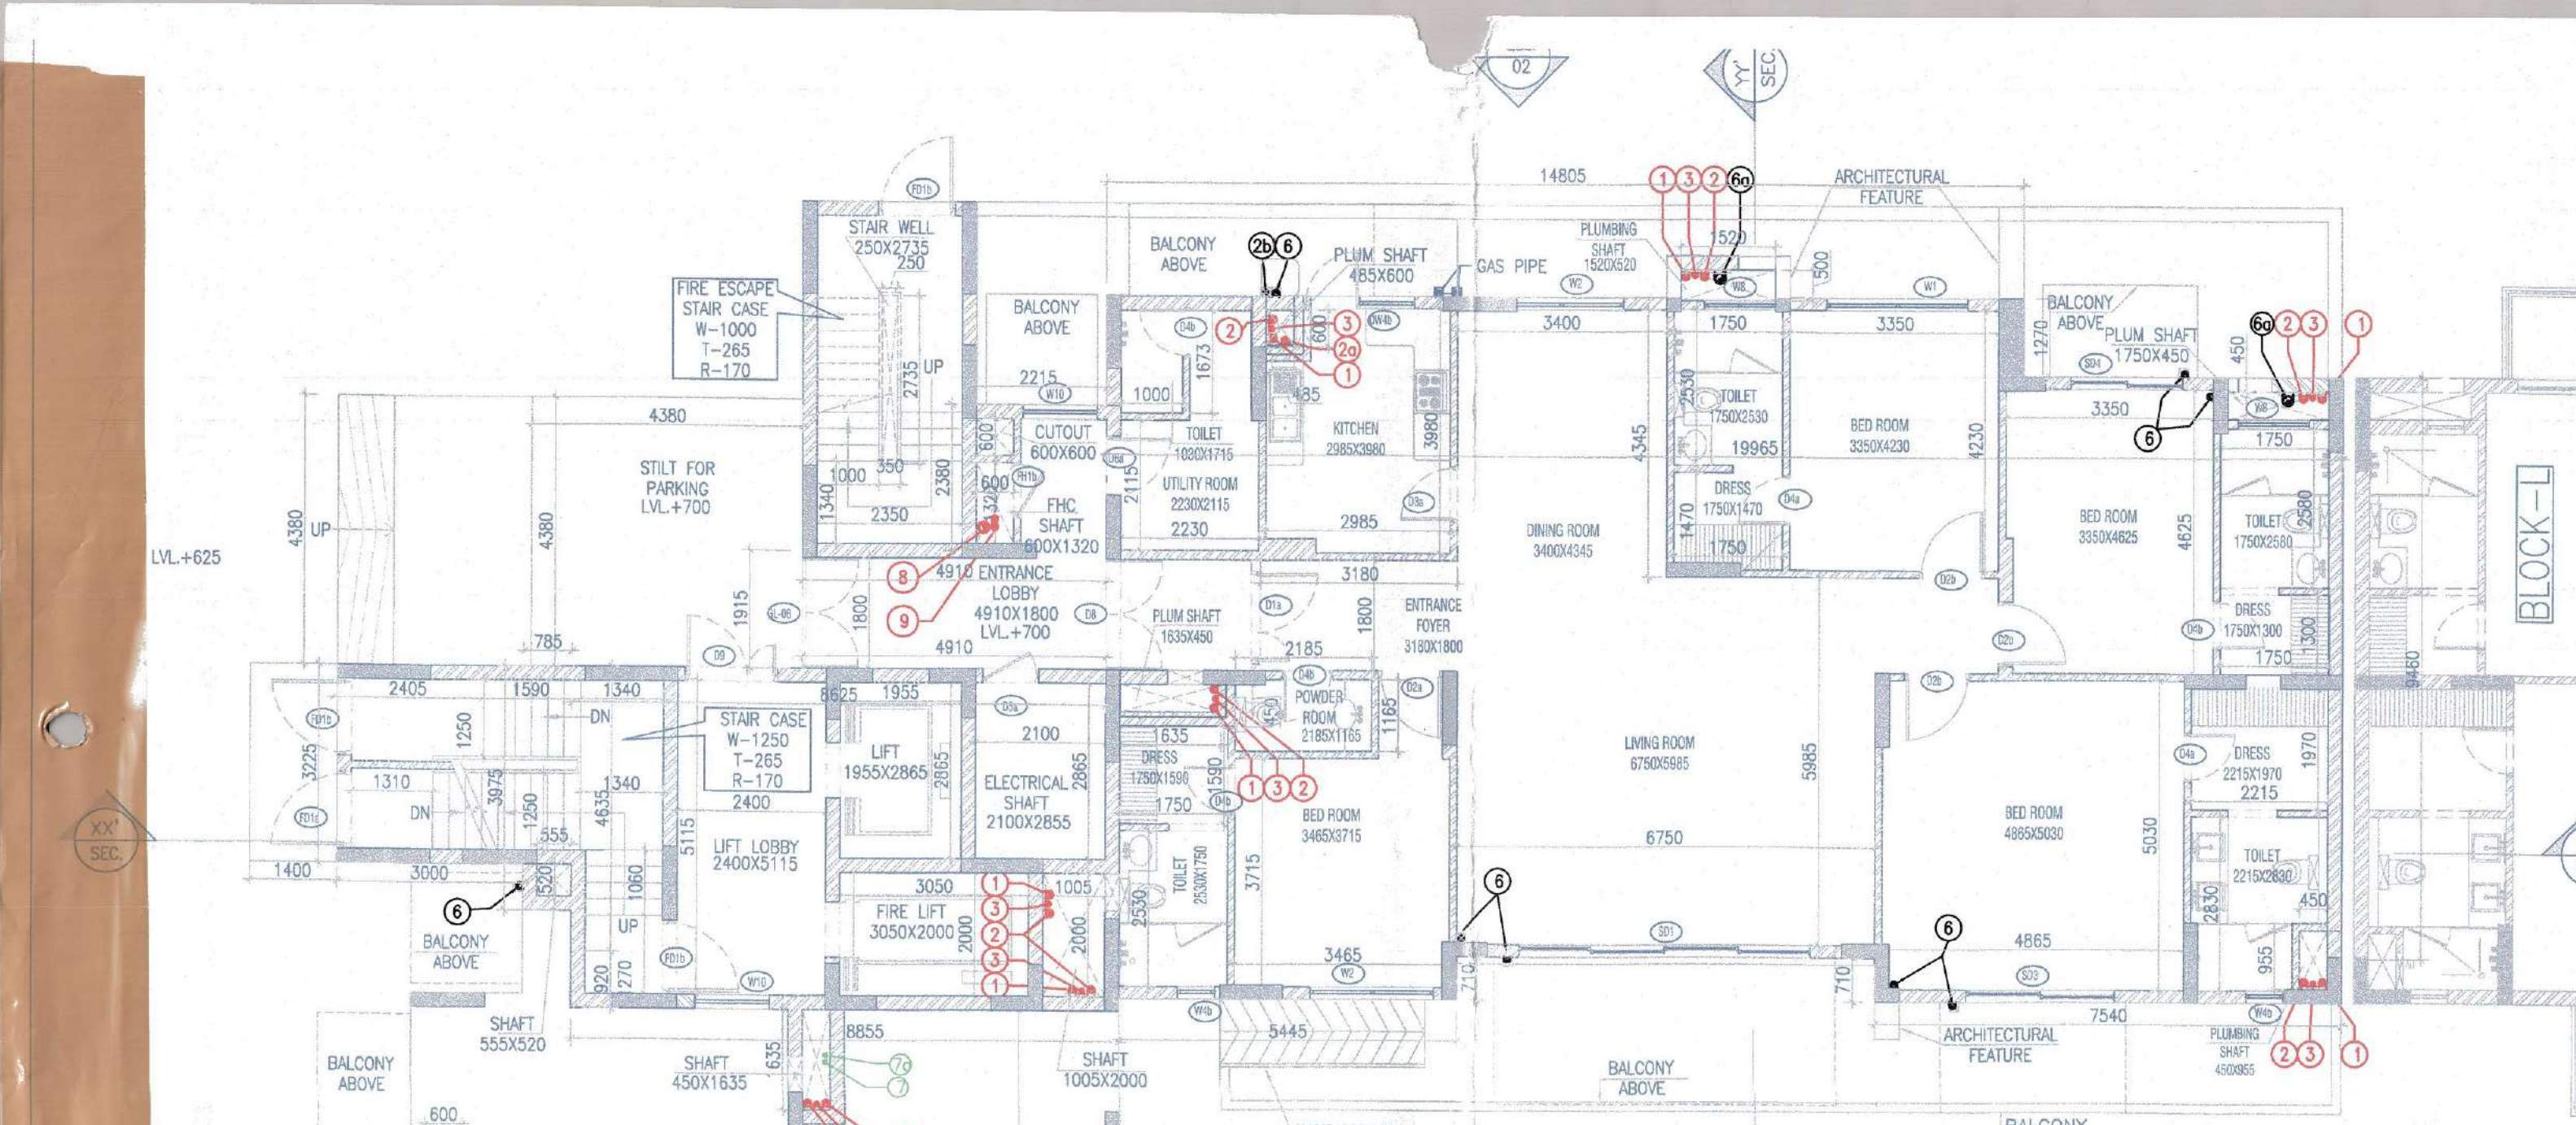
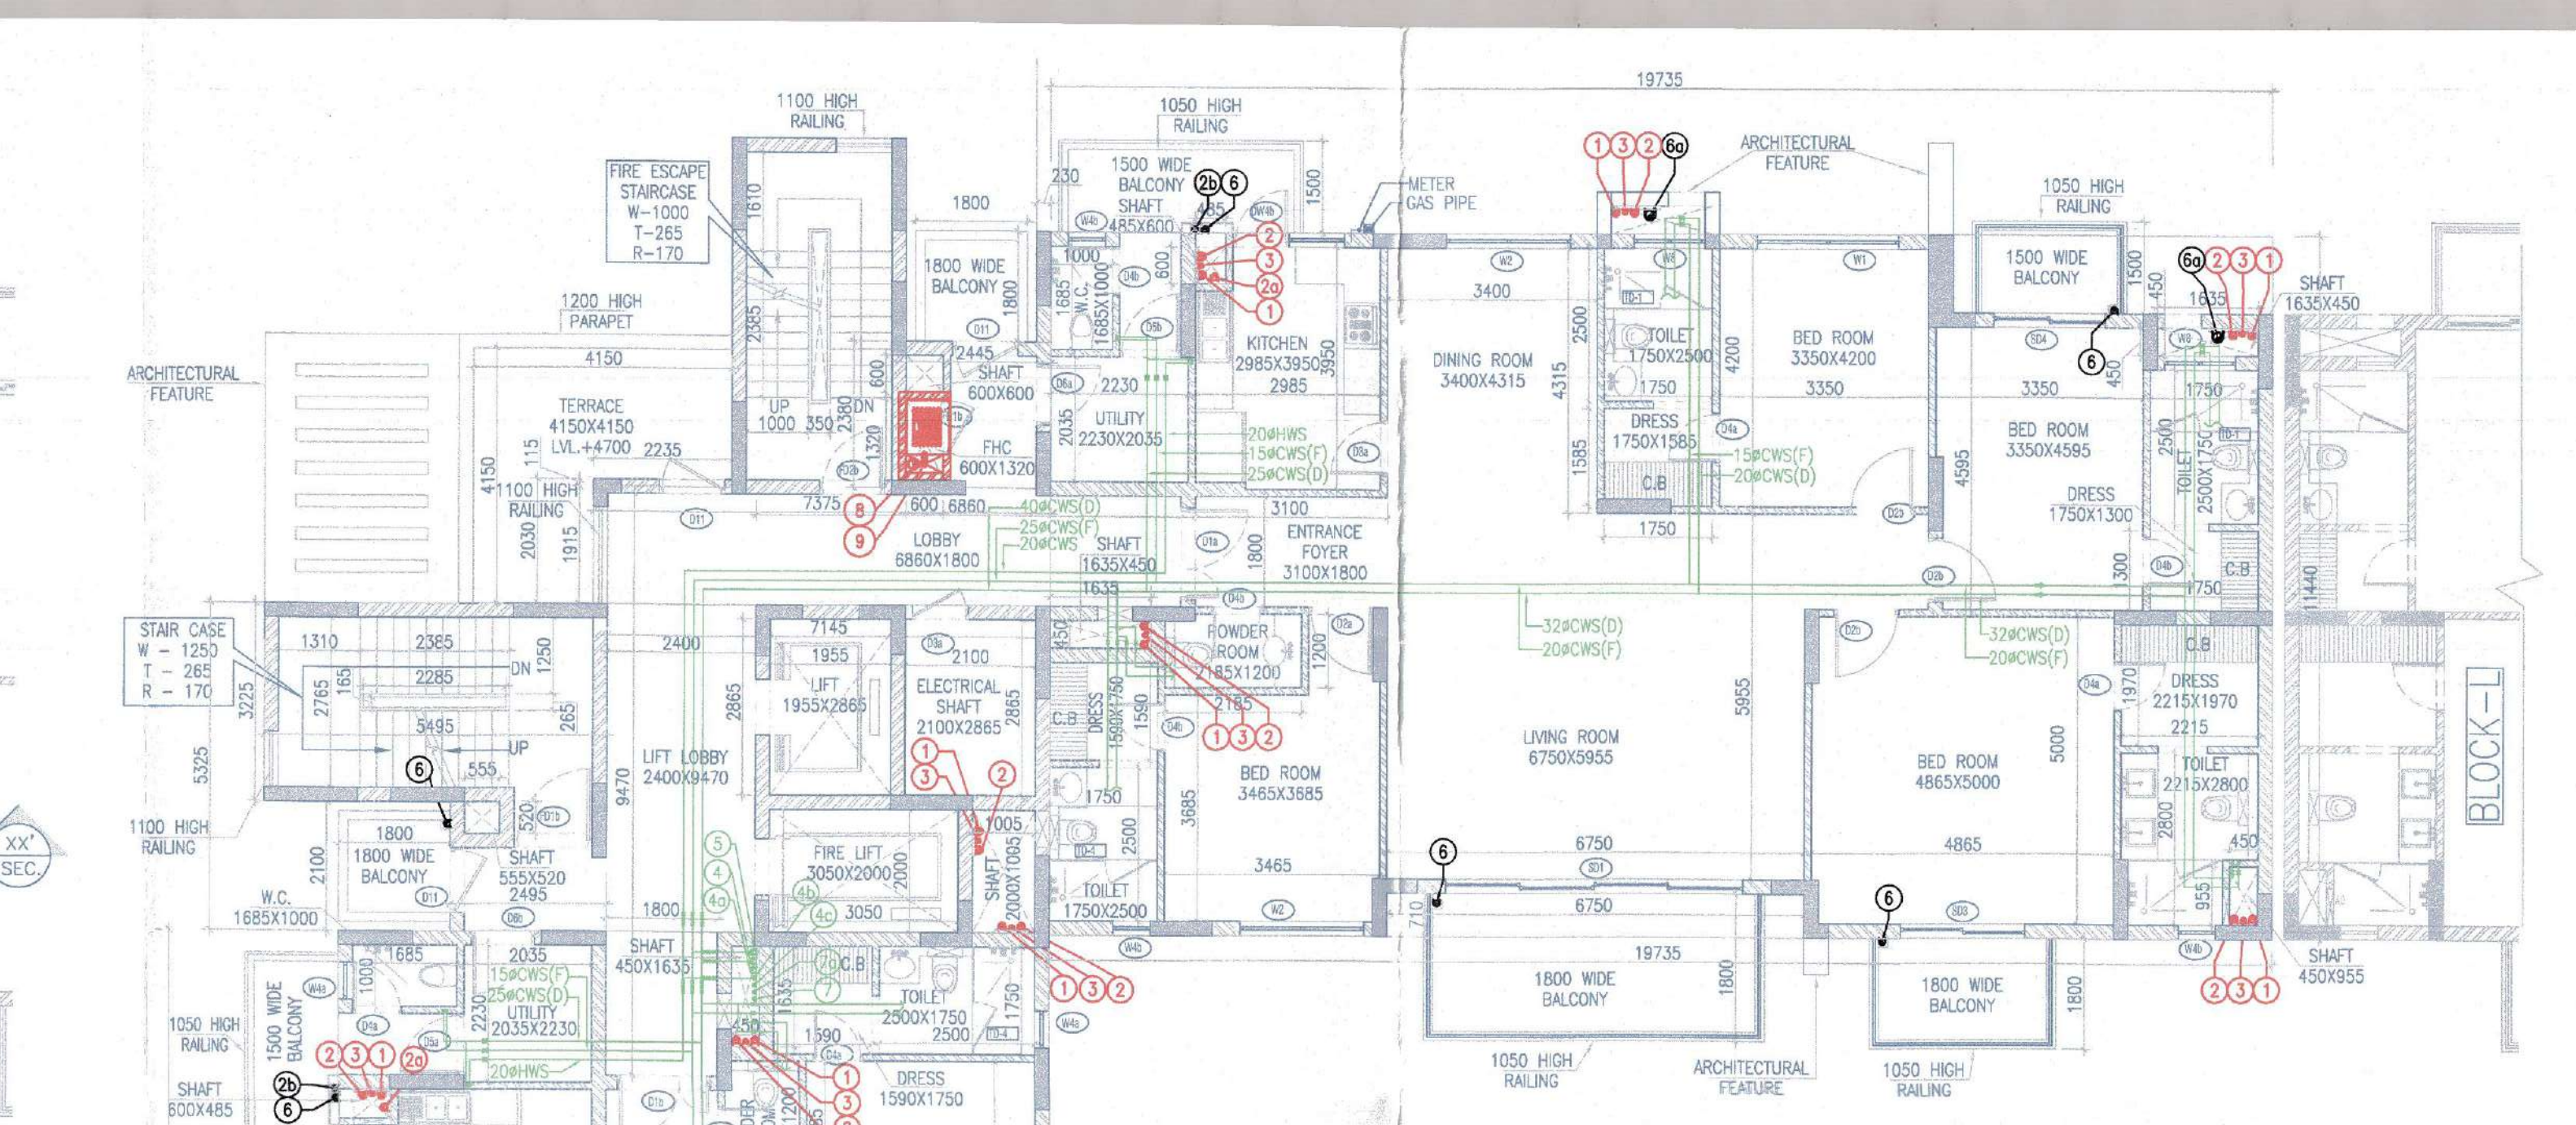
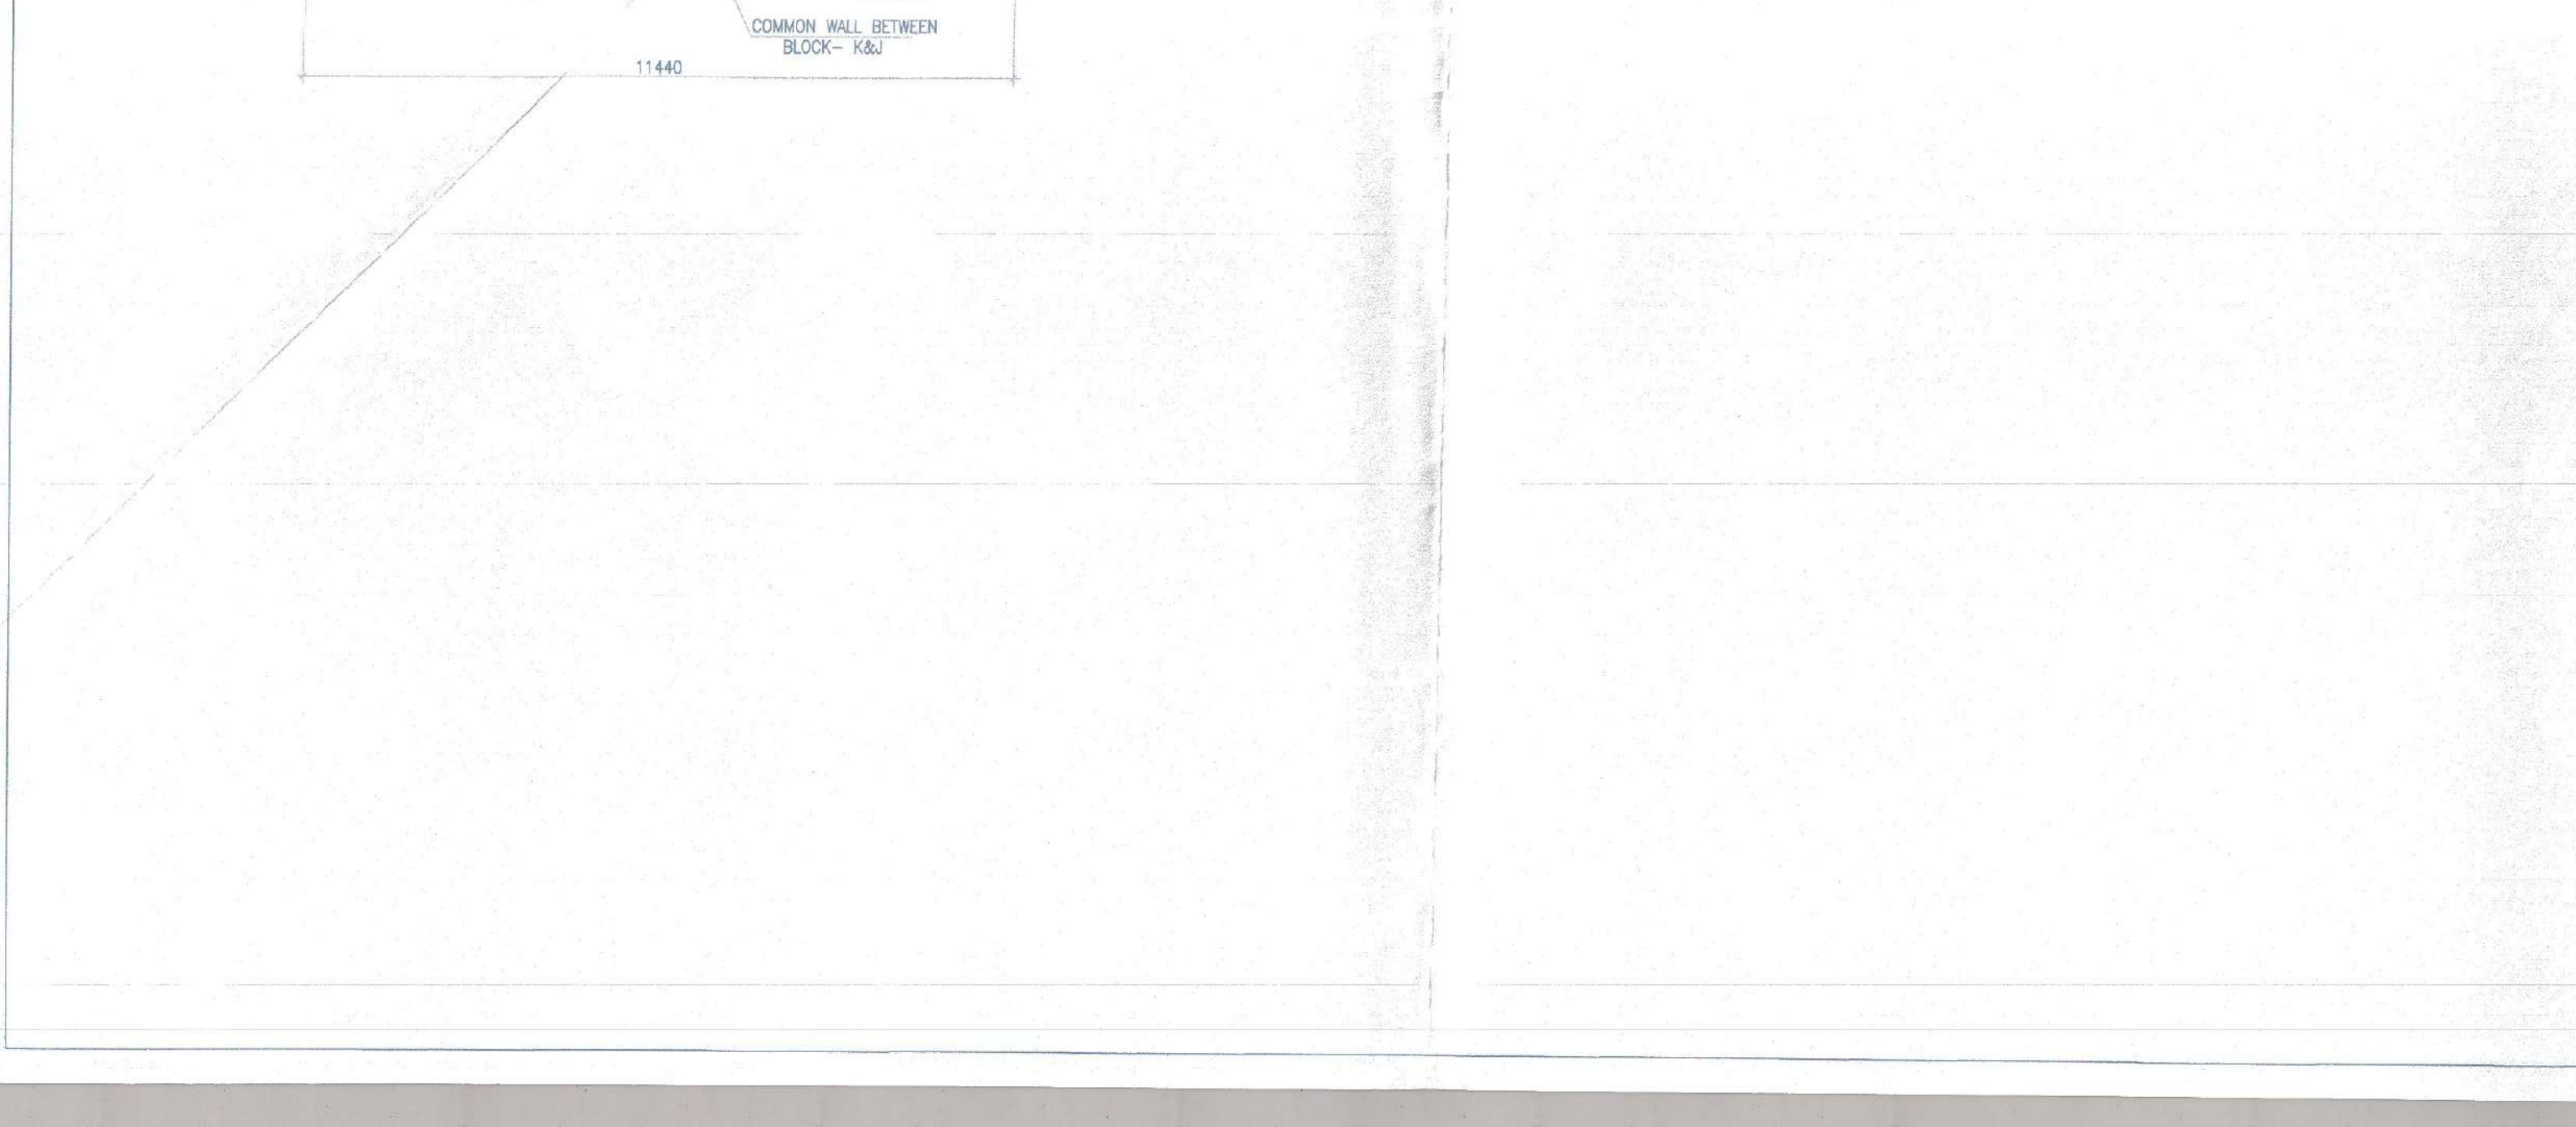
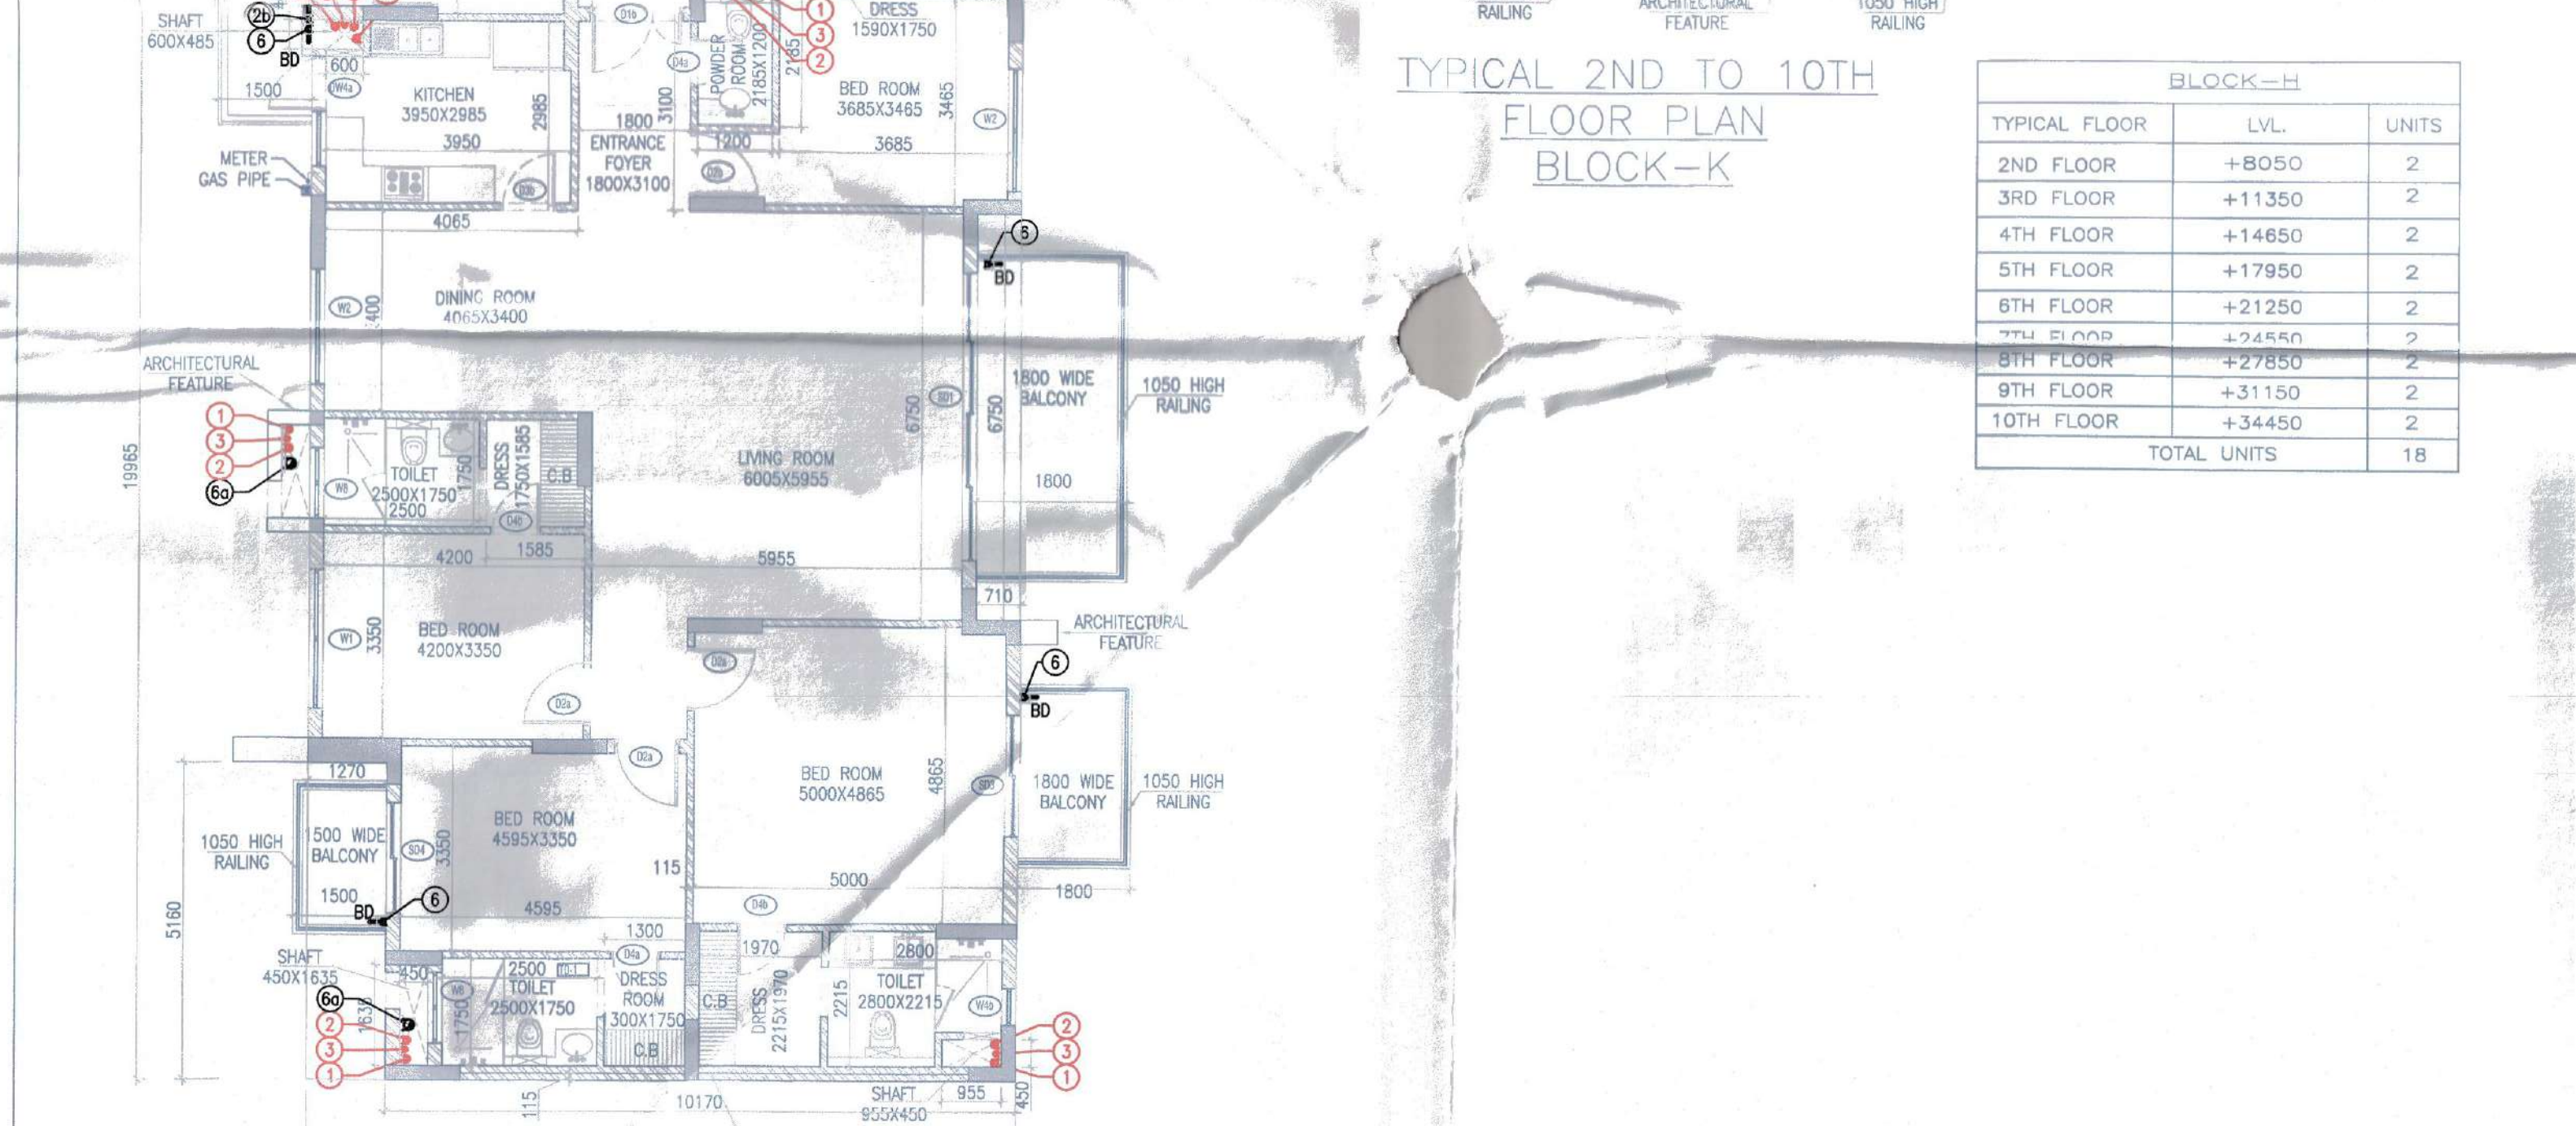
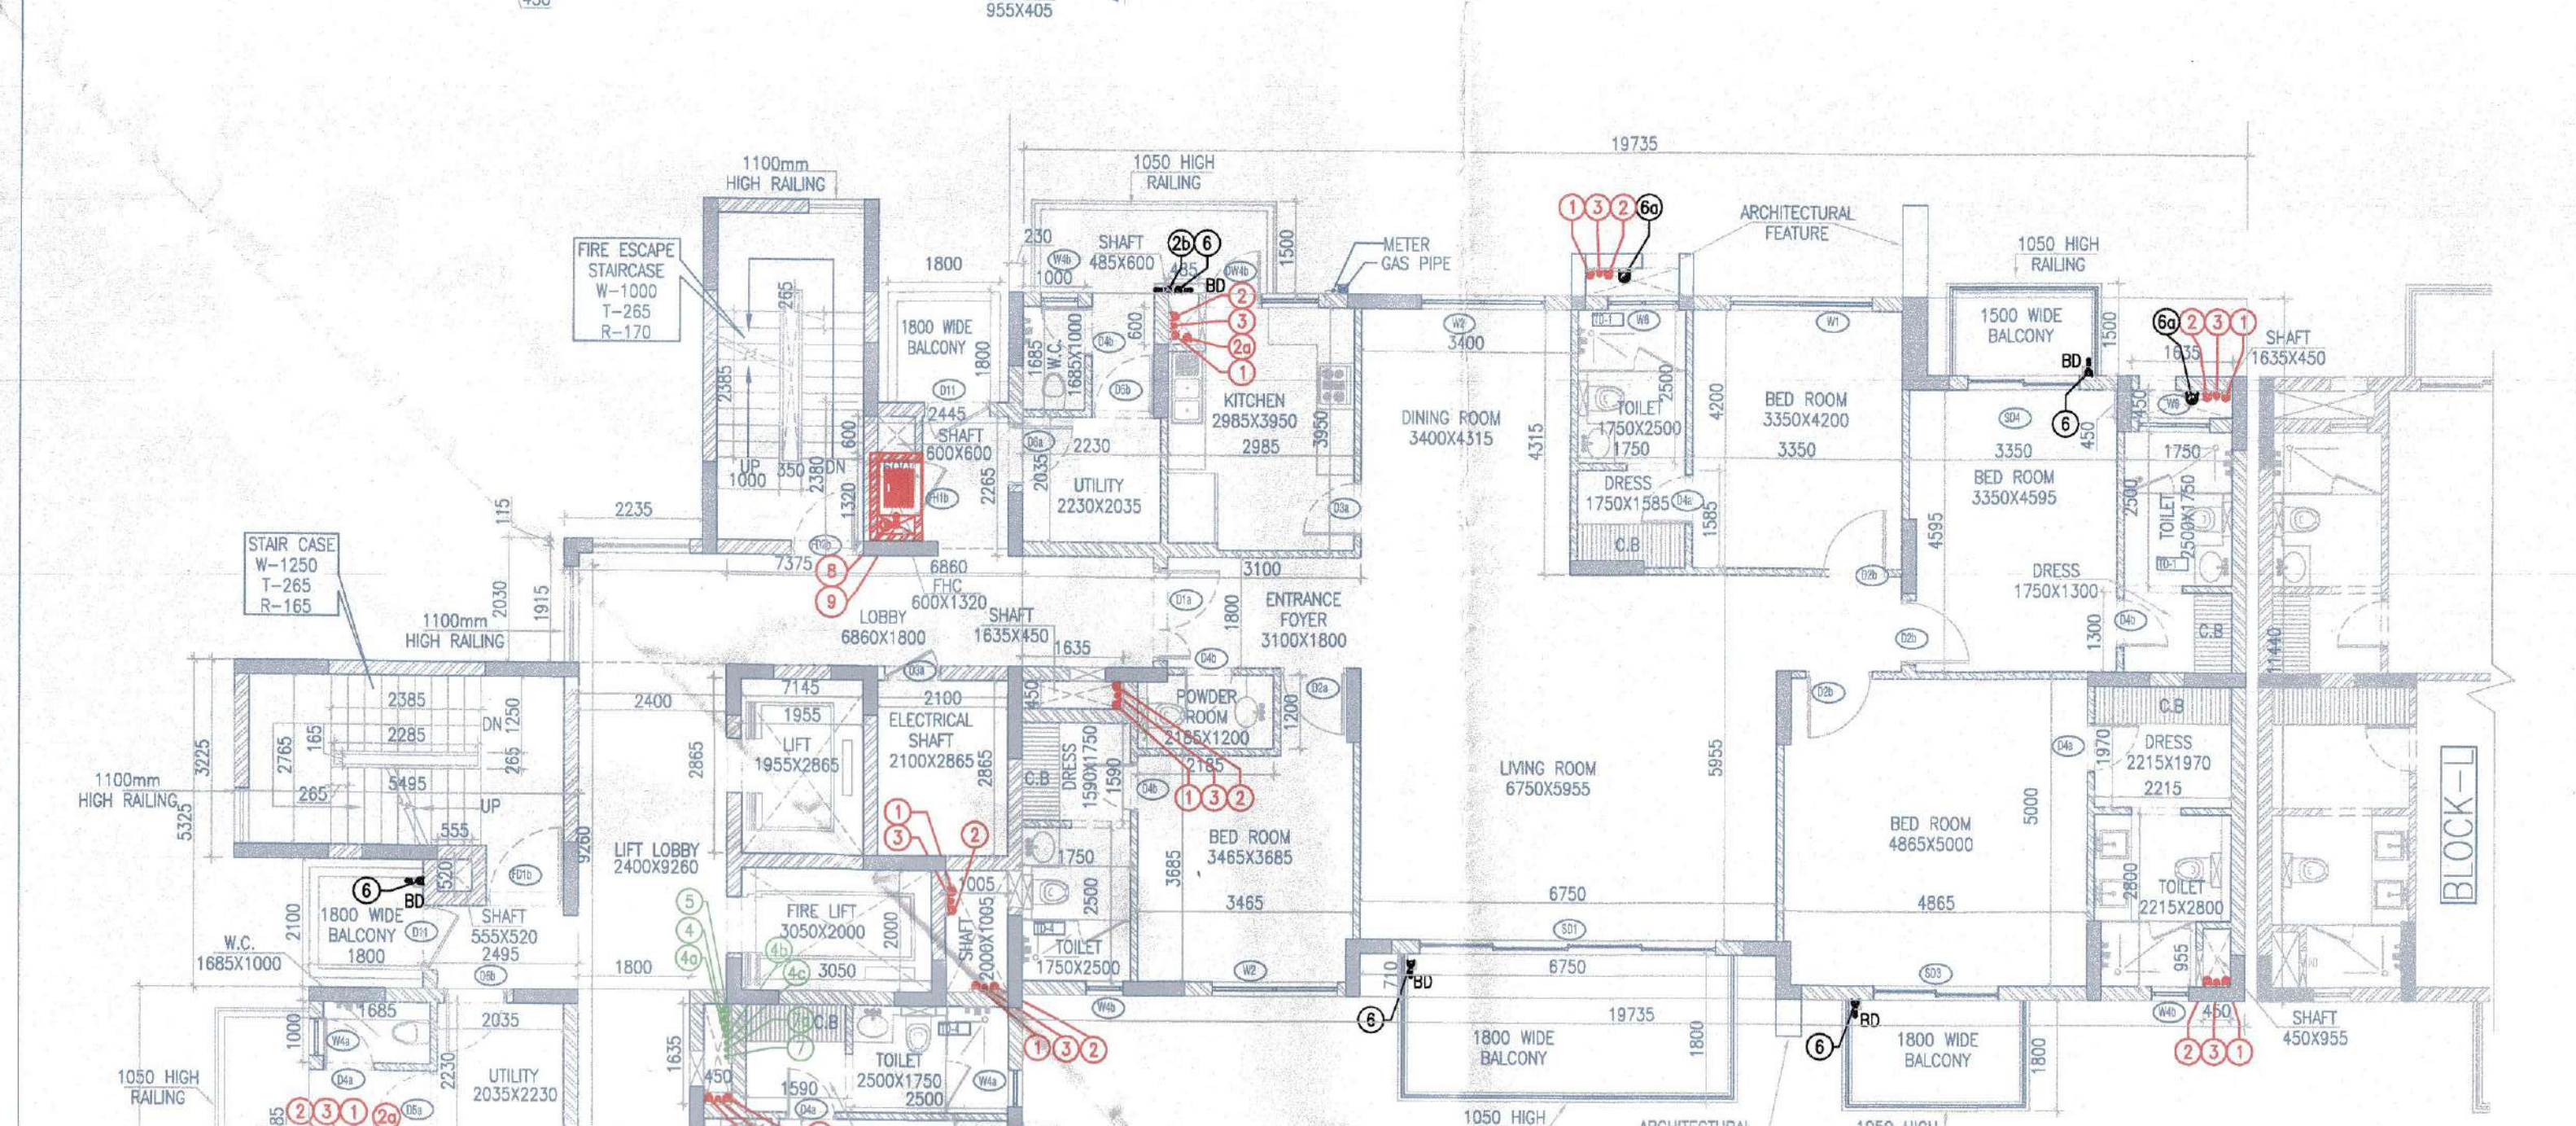
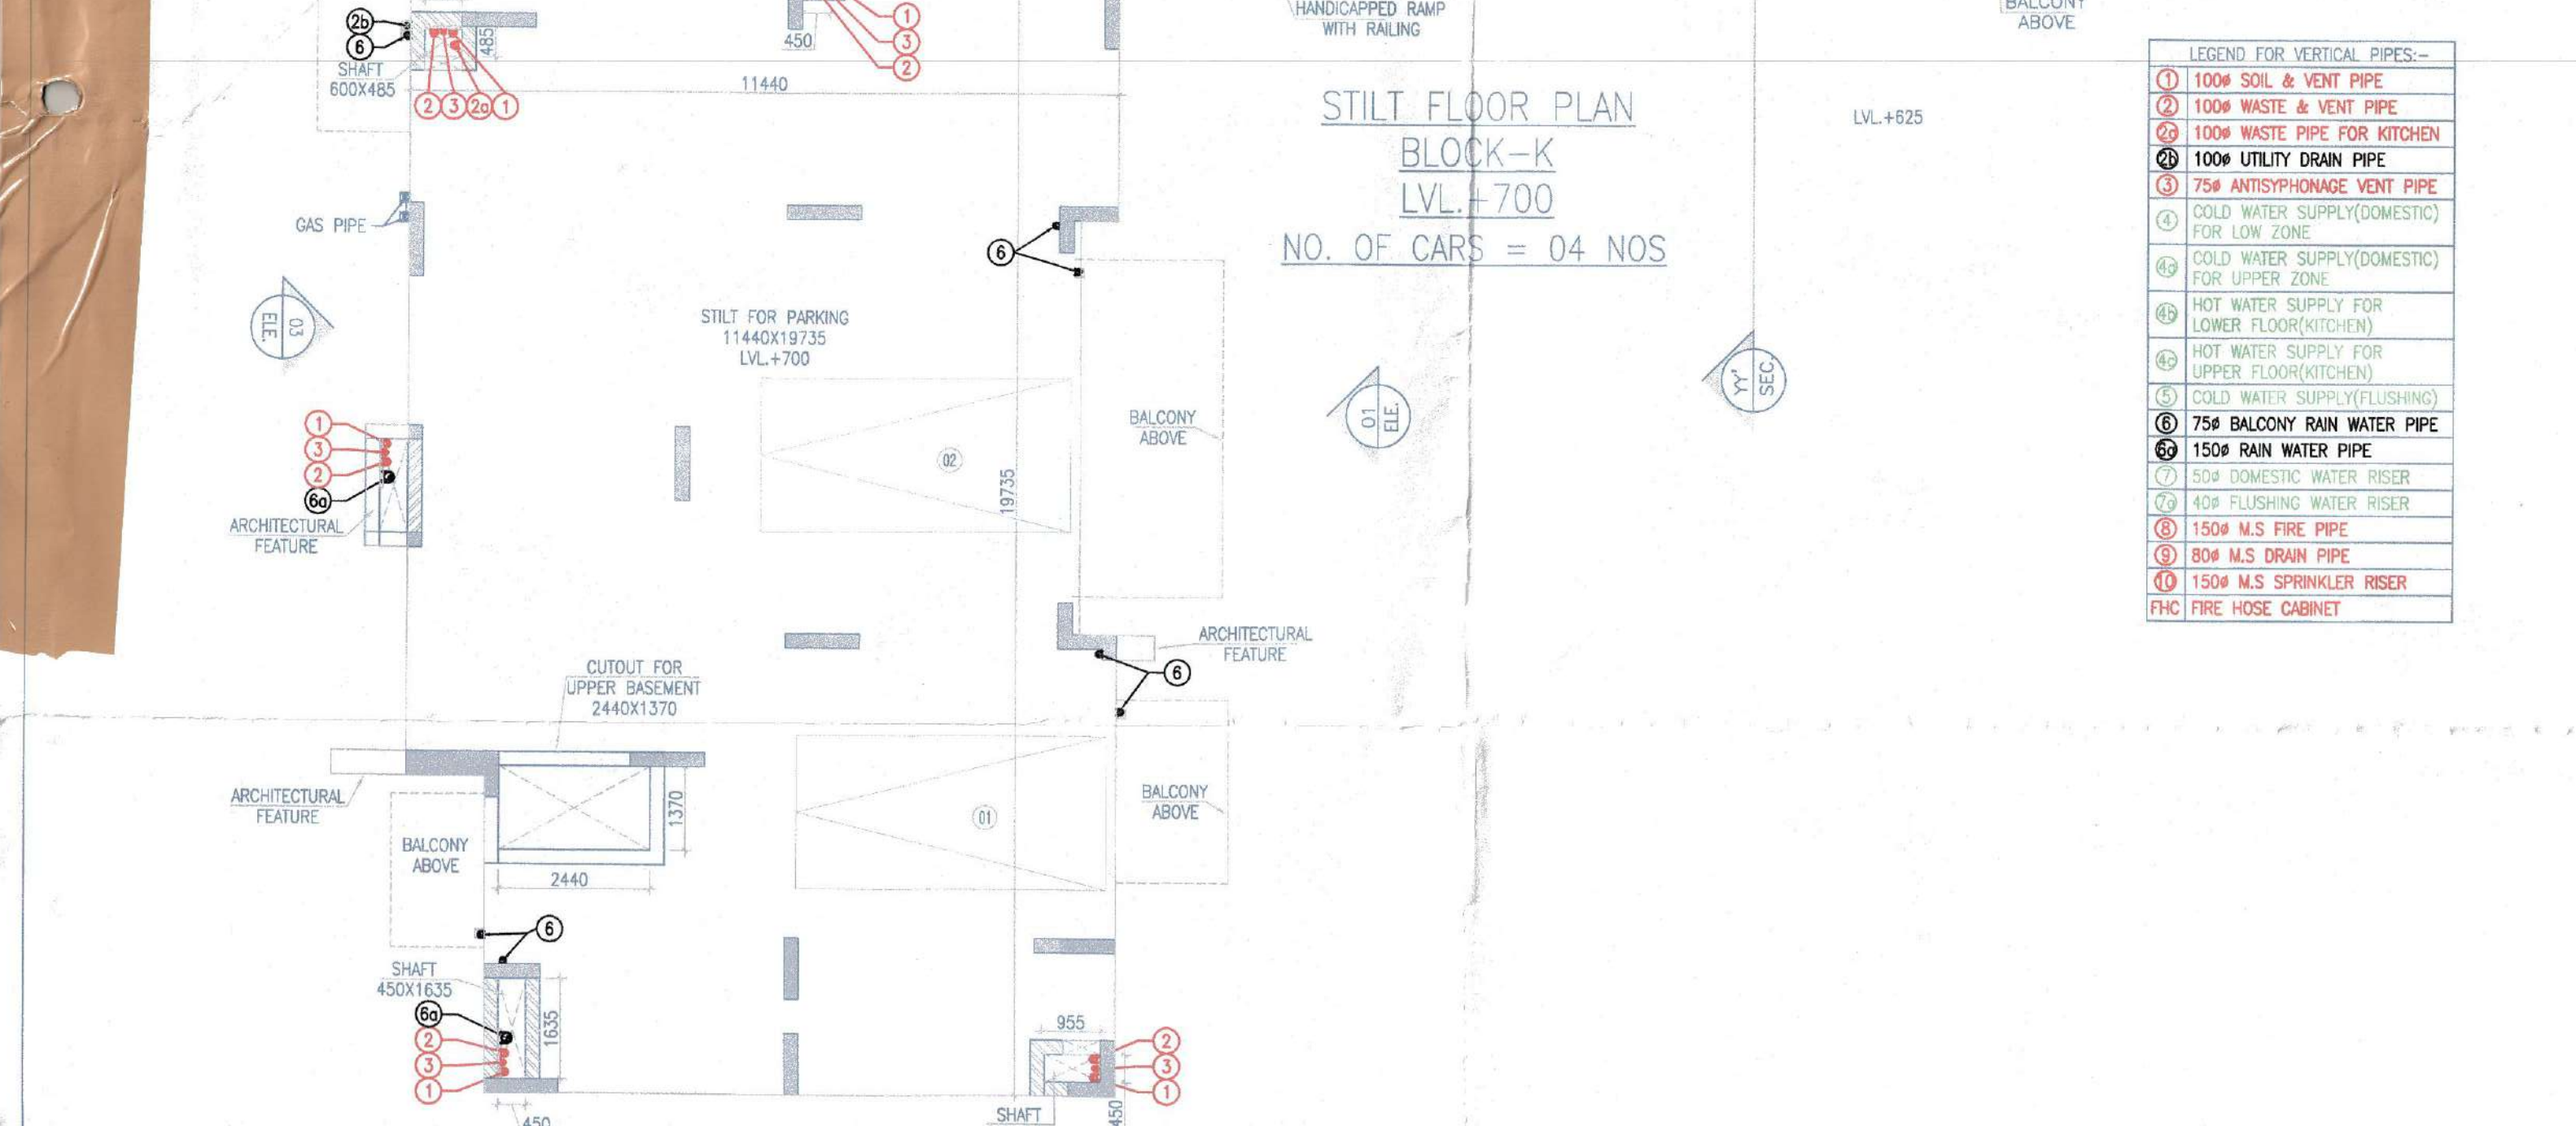
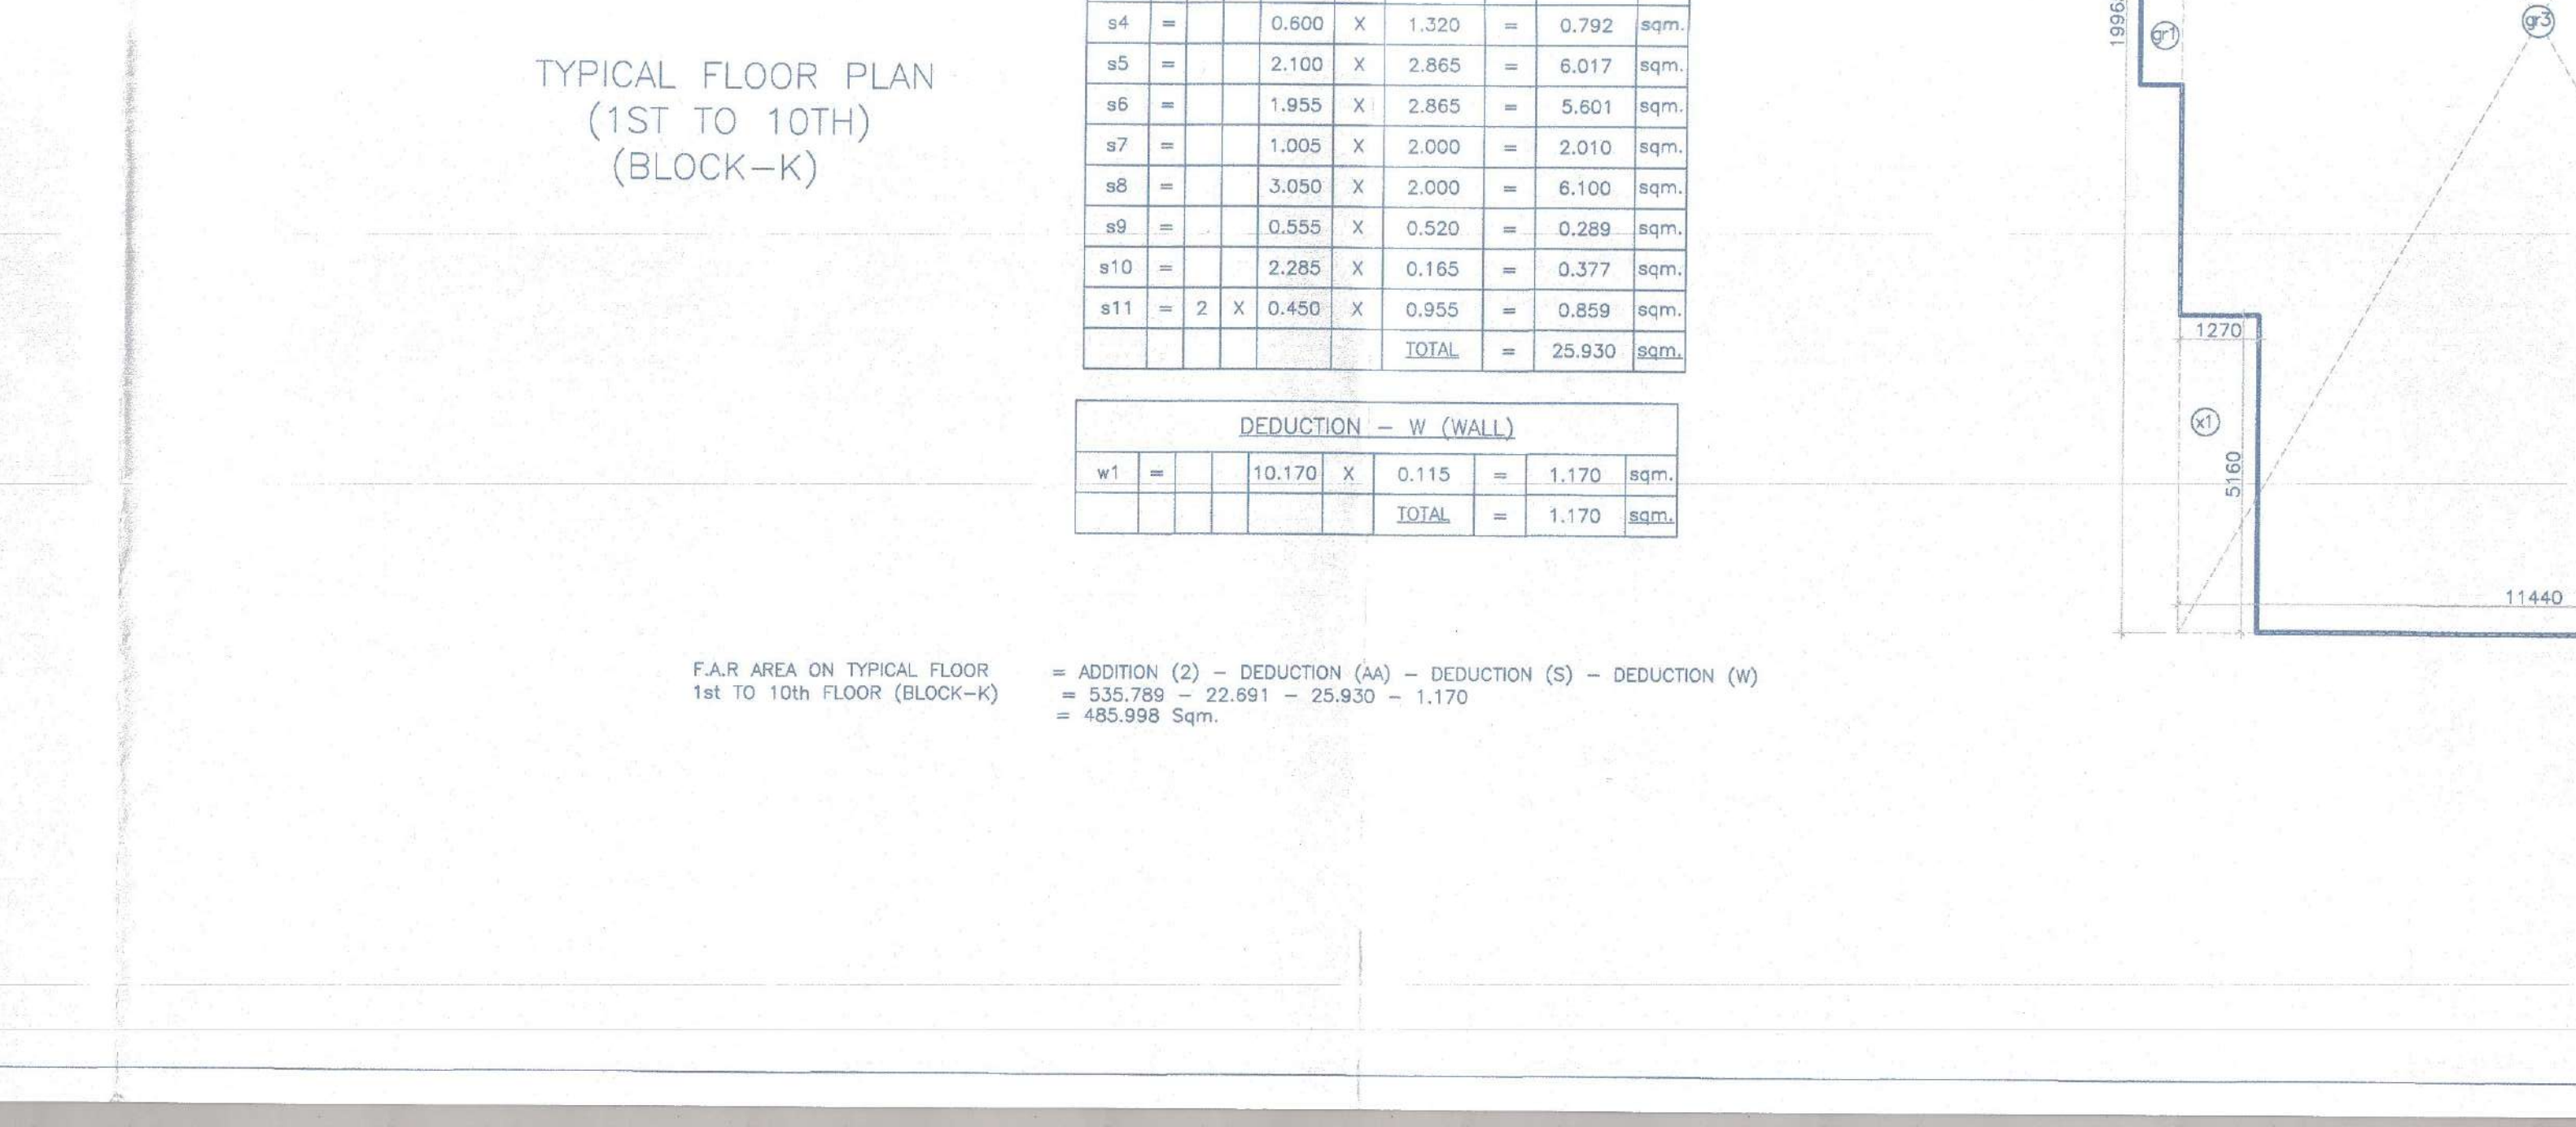


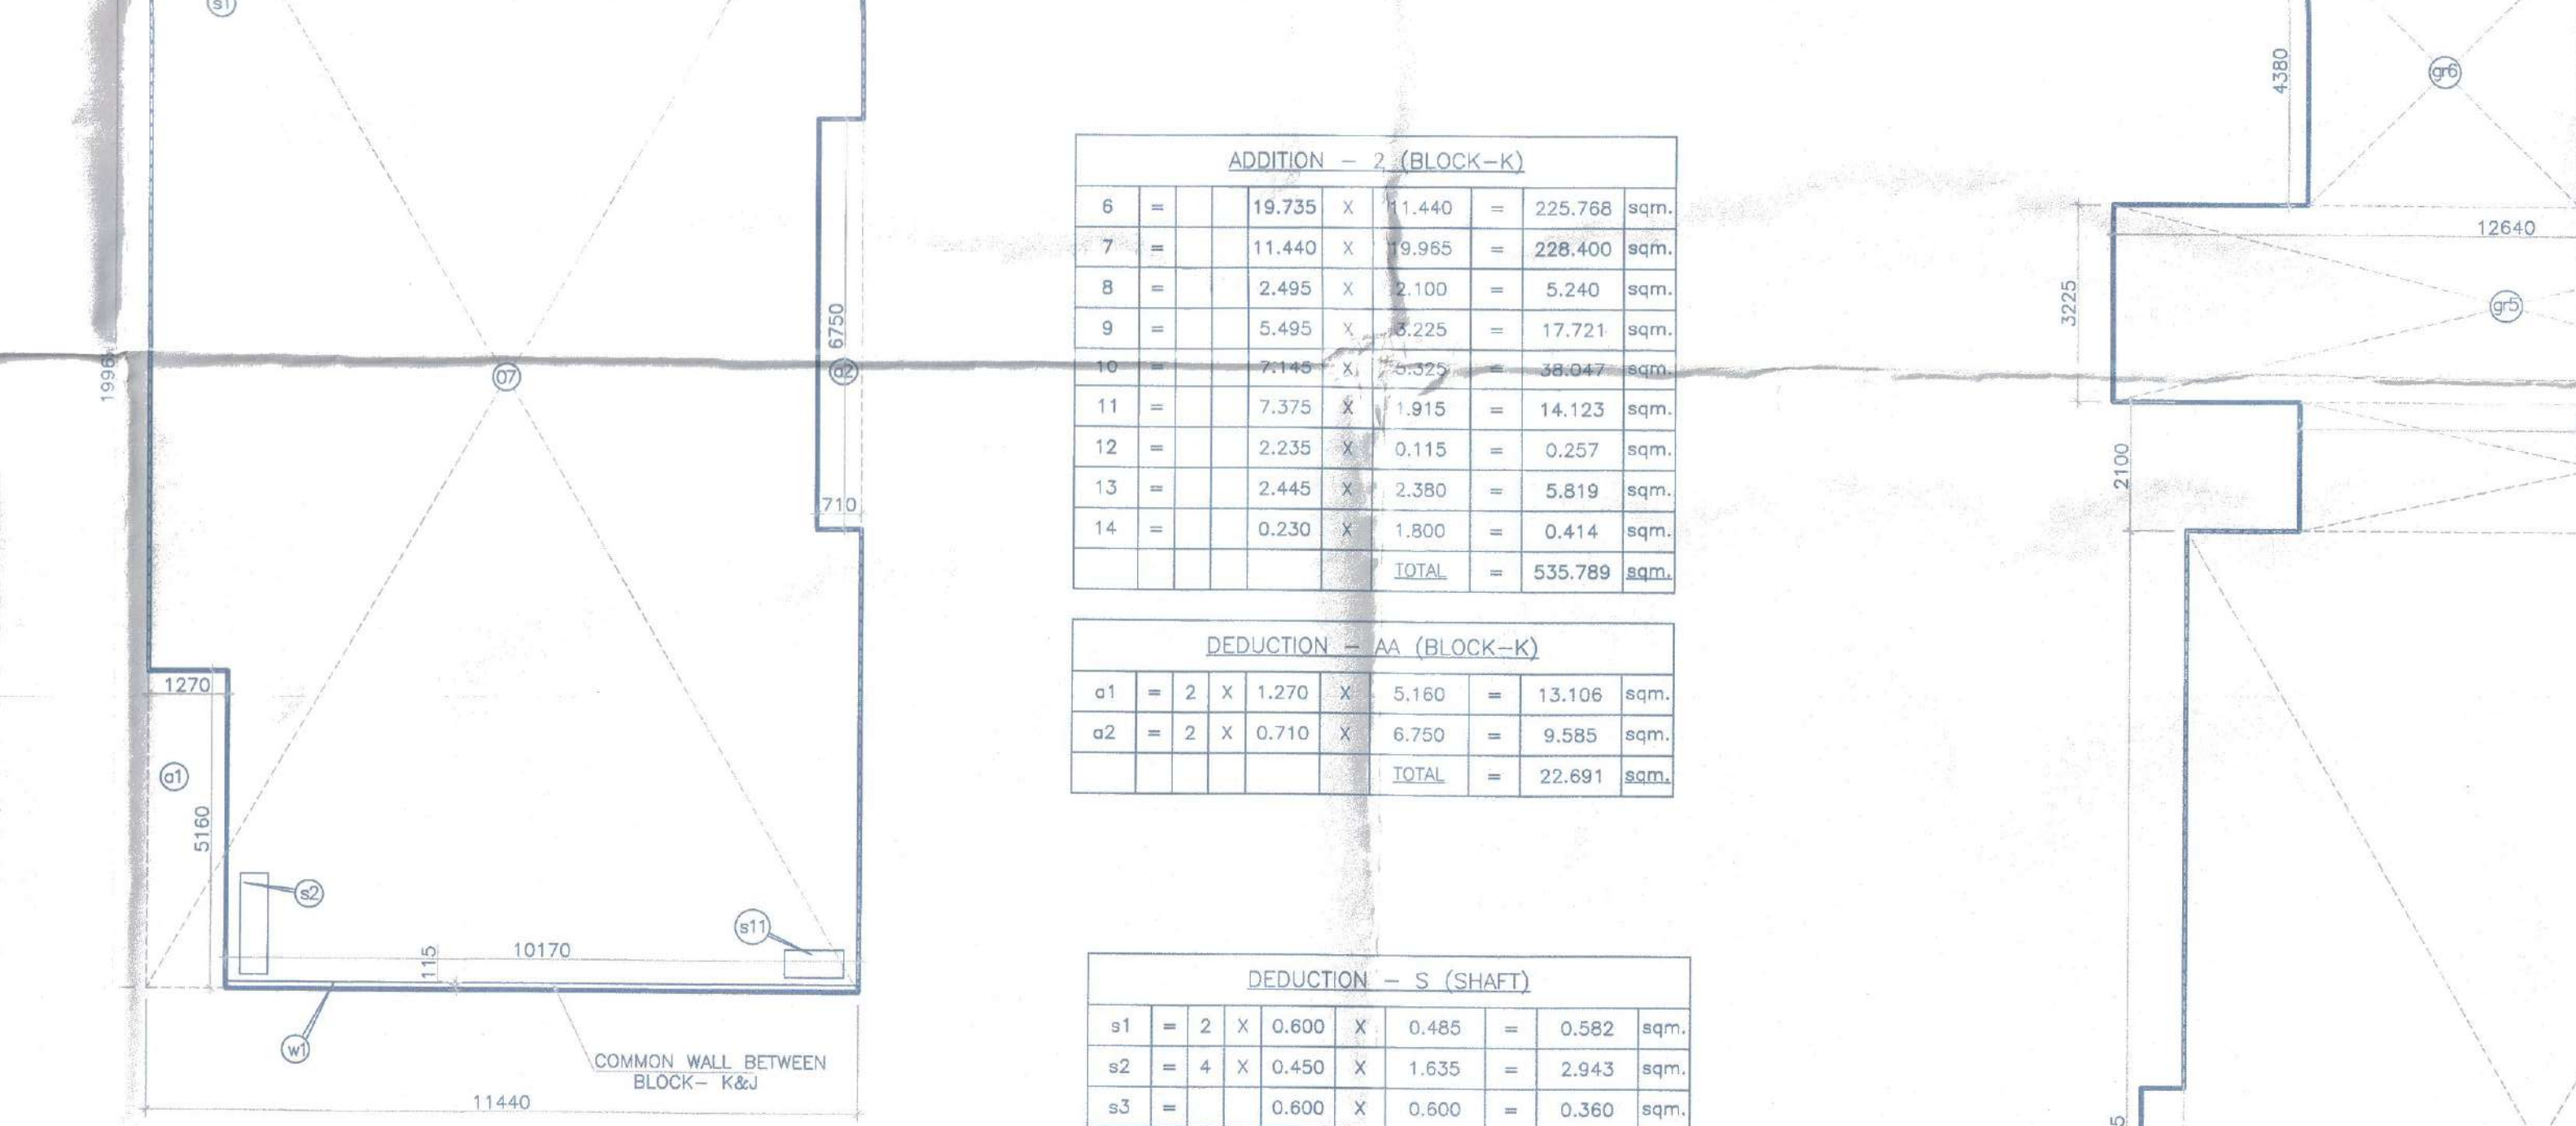





STILT FLOOR PLAN
BLOCK-K
LVL +700
NO. OF CARS = 04 NOS

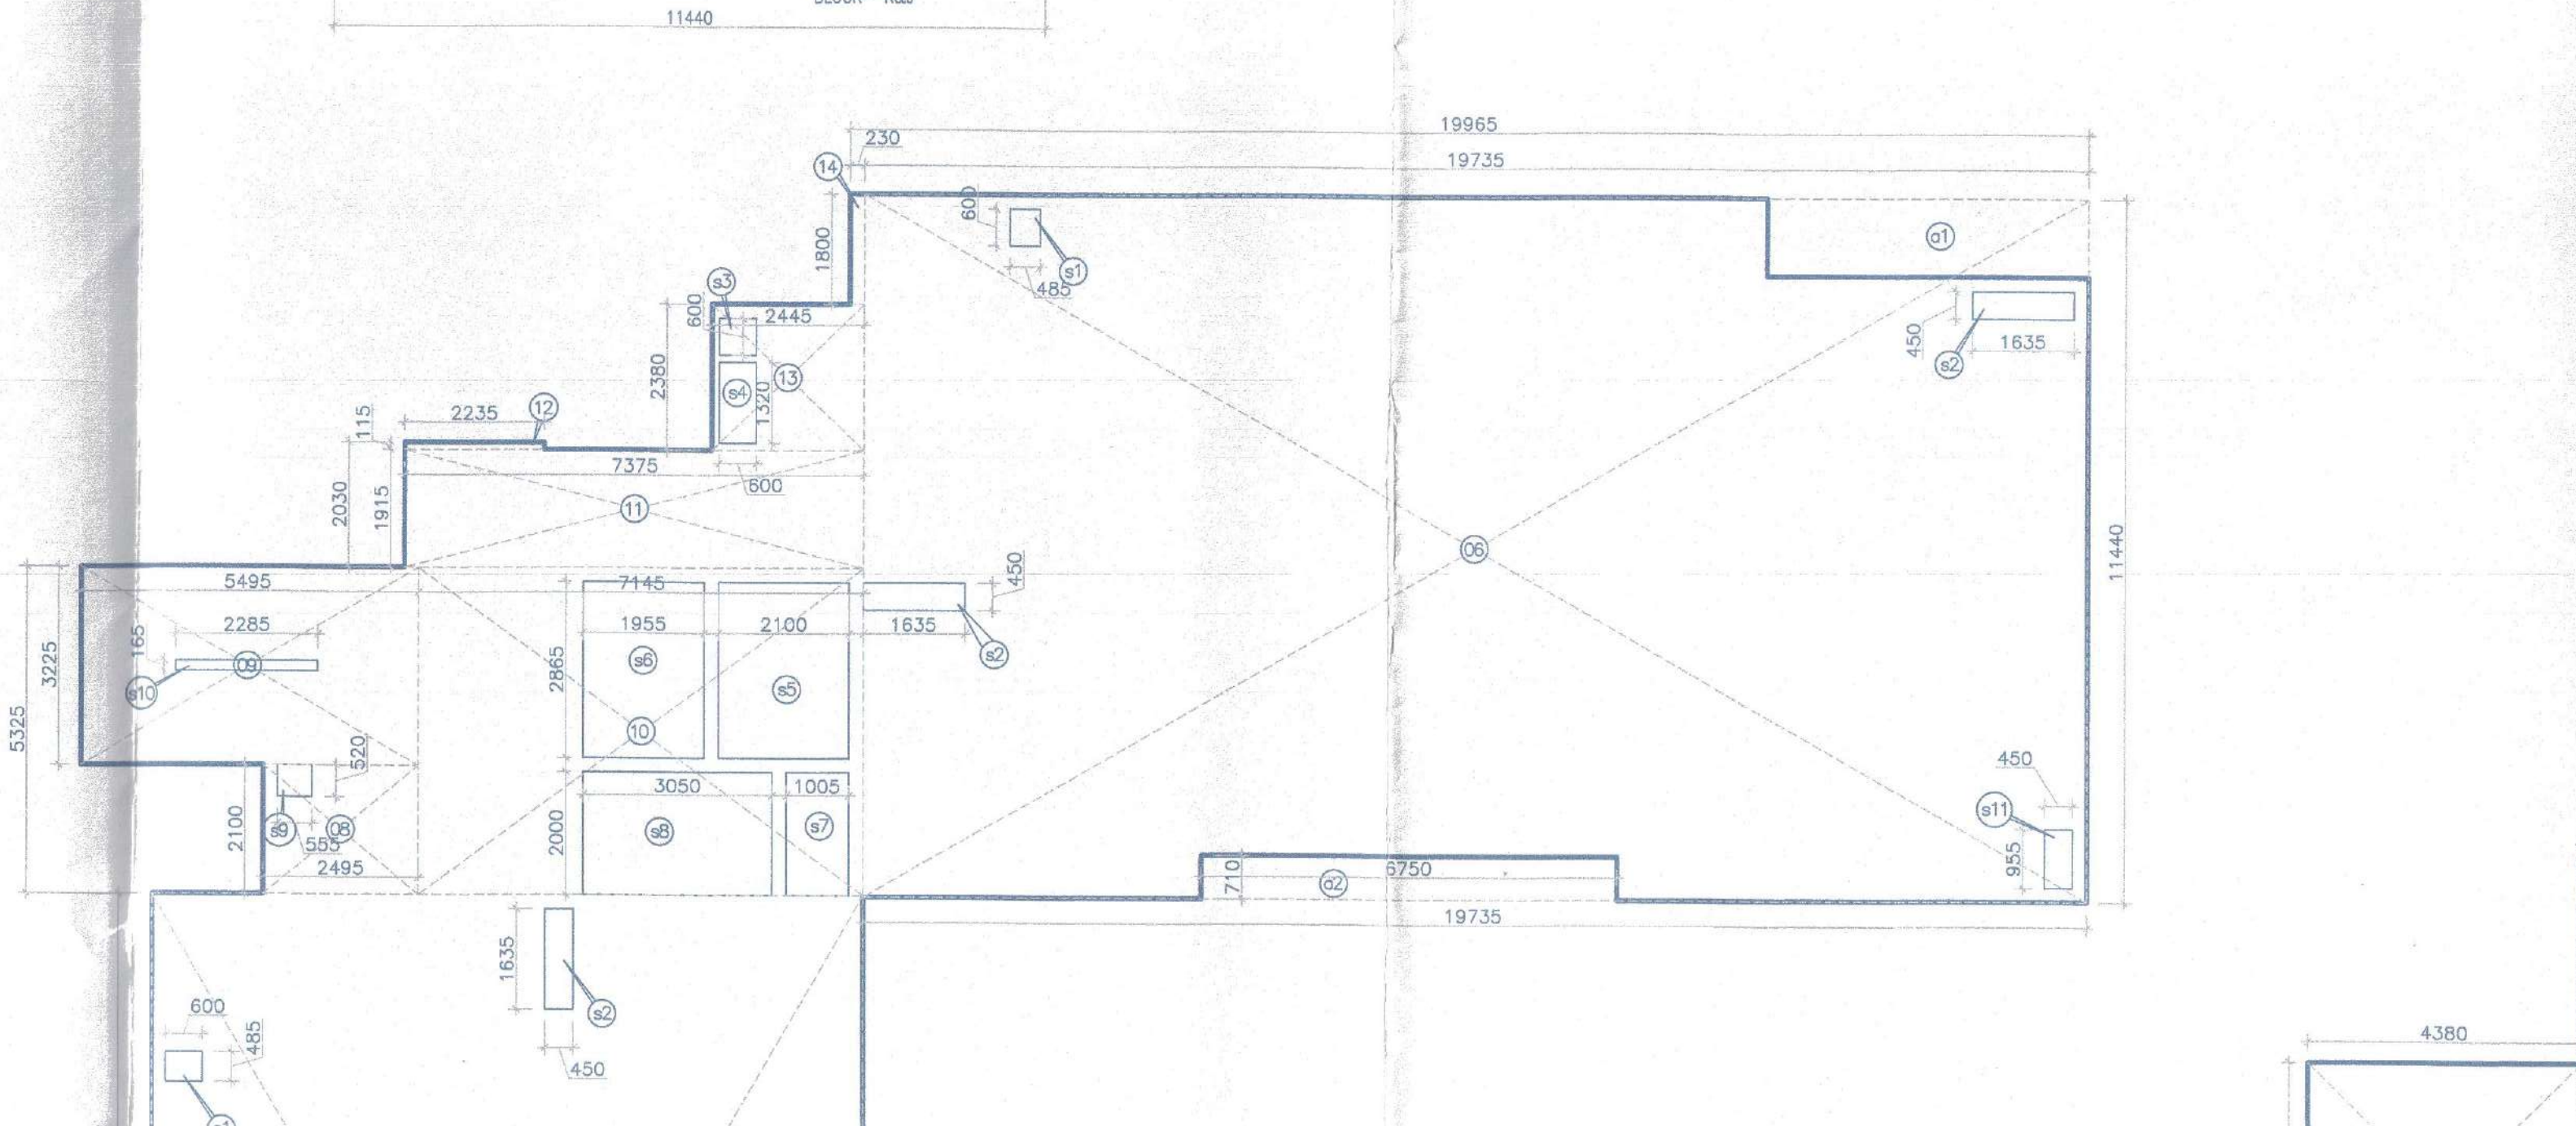

FIRST FLOOR PLAN
BLOCK-K
NO. OF UNITS - 2
LVL +4750

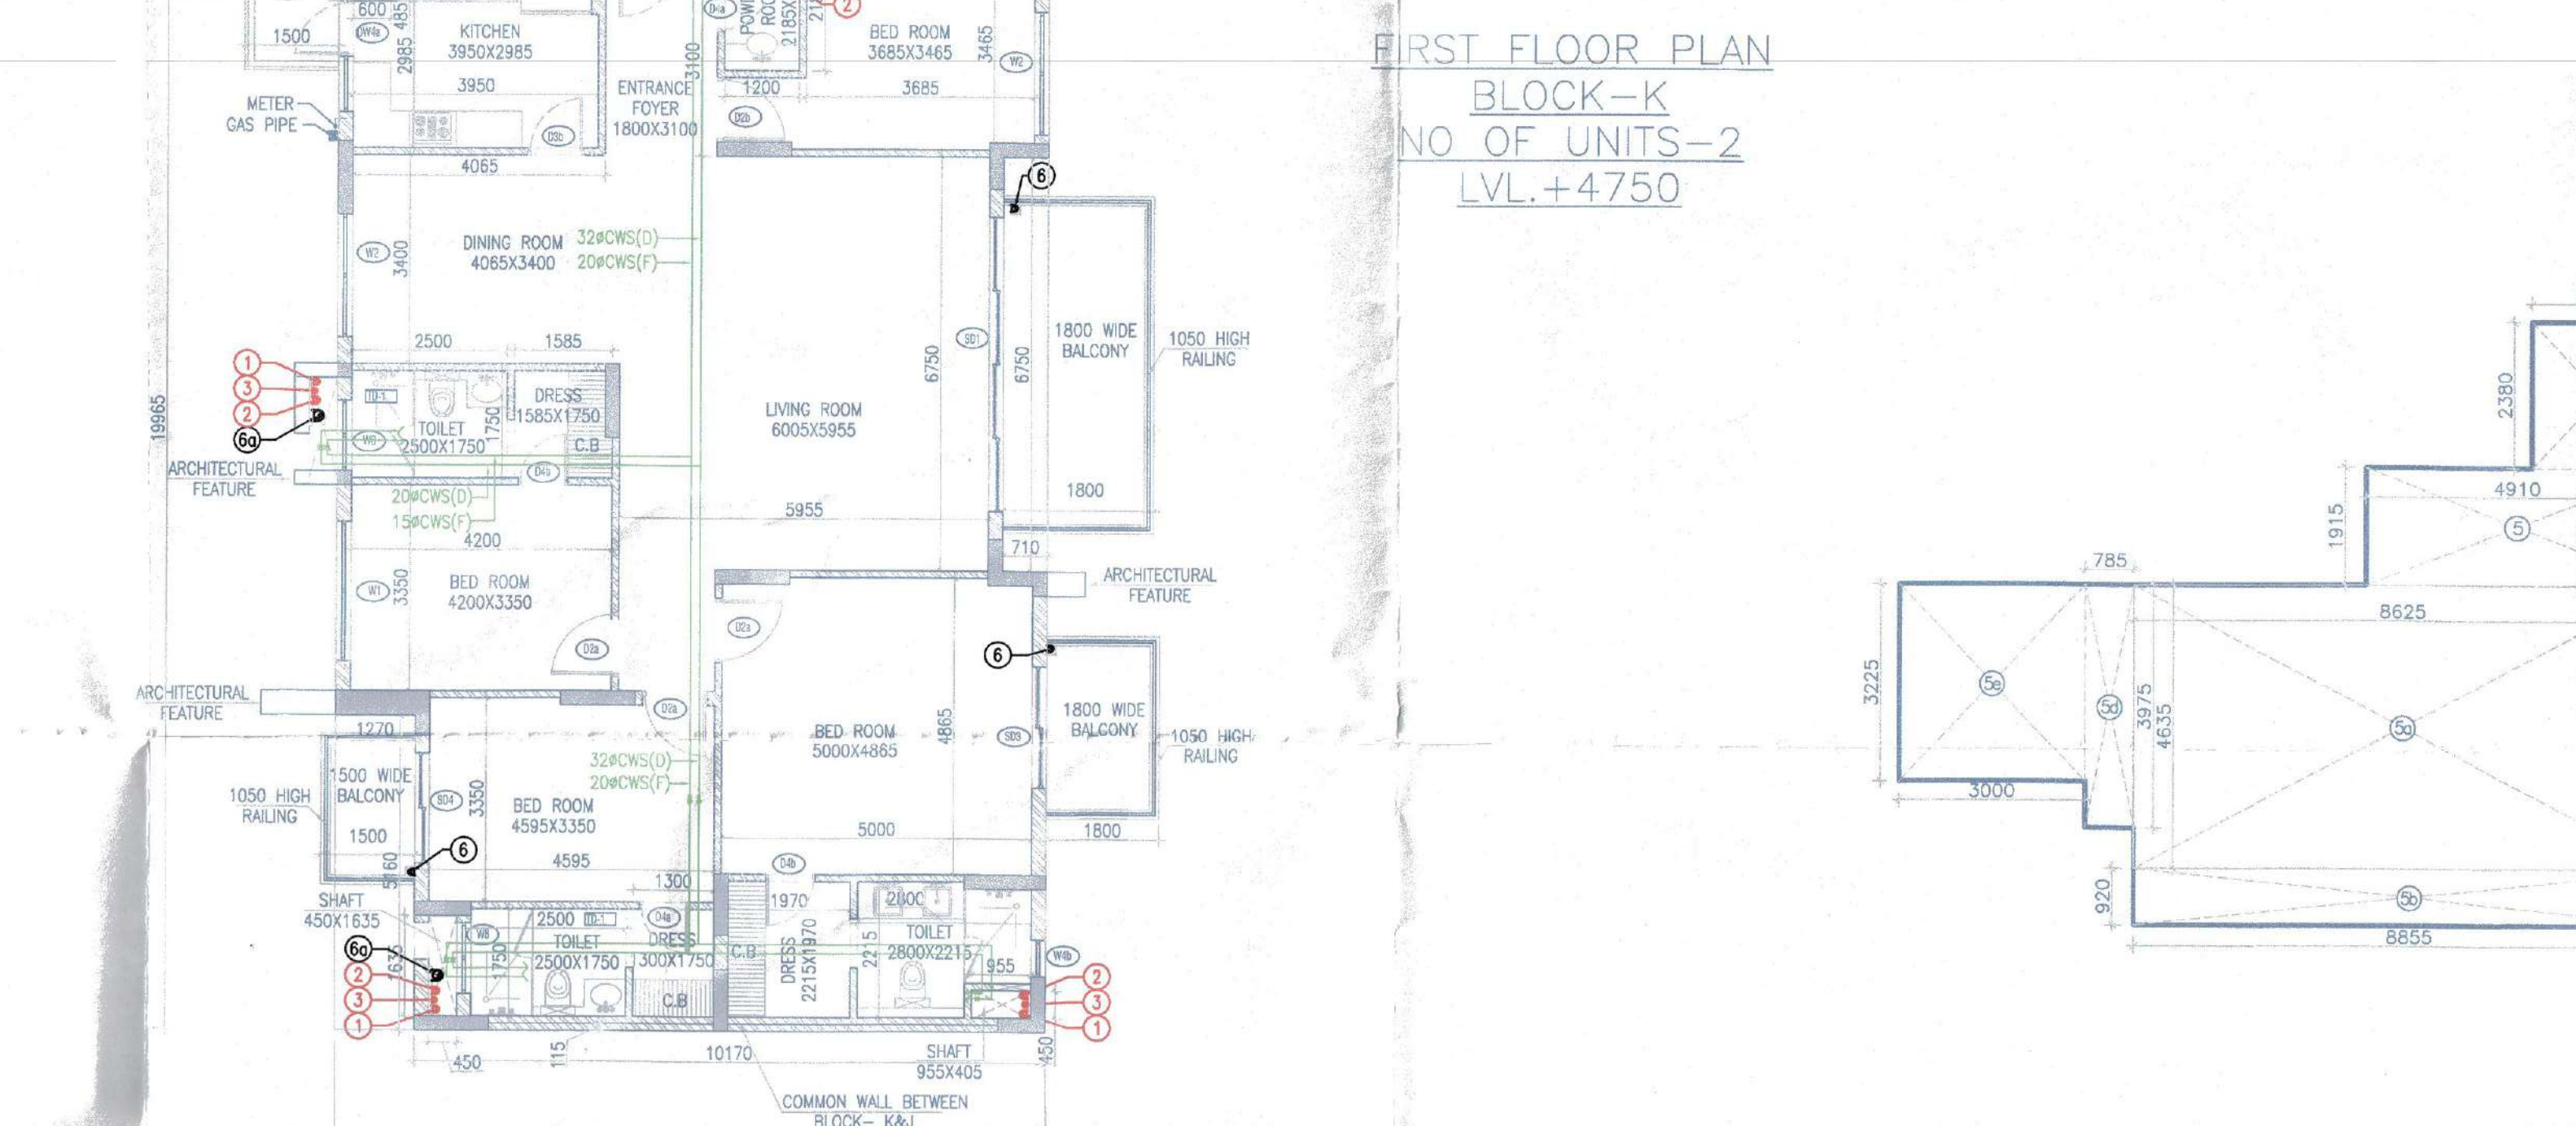

NO.	LEGEND	LOCATION	HTL	CLL	WIDTH (mm)	DEPTH (mm)	HEIGHT (mm)	HEIGHT (mm)	HEIGHT (mm)
1	D18	APPT ENTRANCE	2400	0	1500	1470	2400	2385	3500
2	D18	APPT ENTRANCE	2400	0	1500	1470	2400	2385	3500
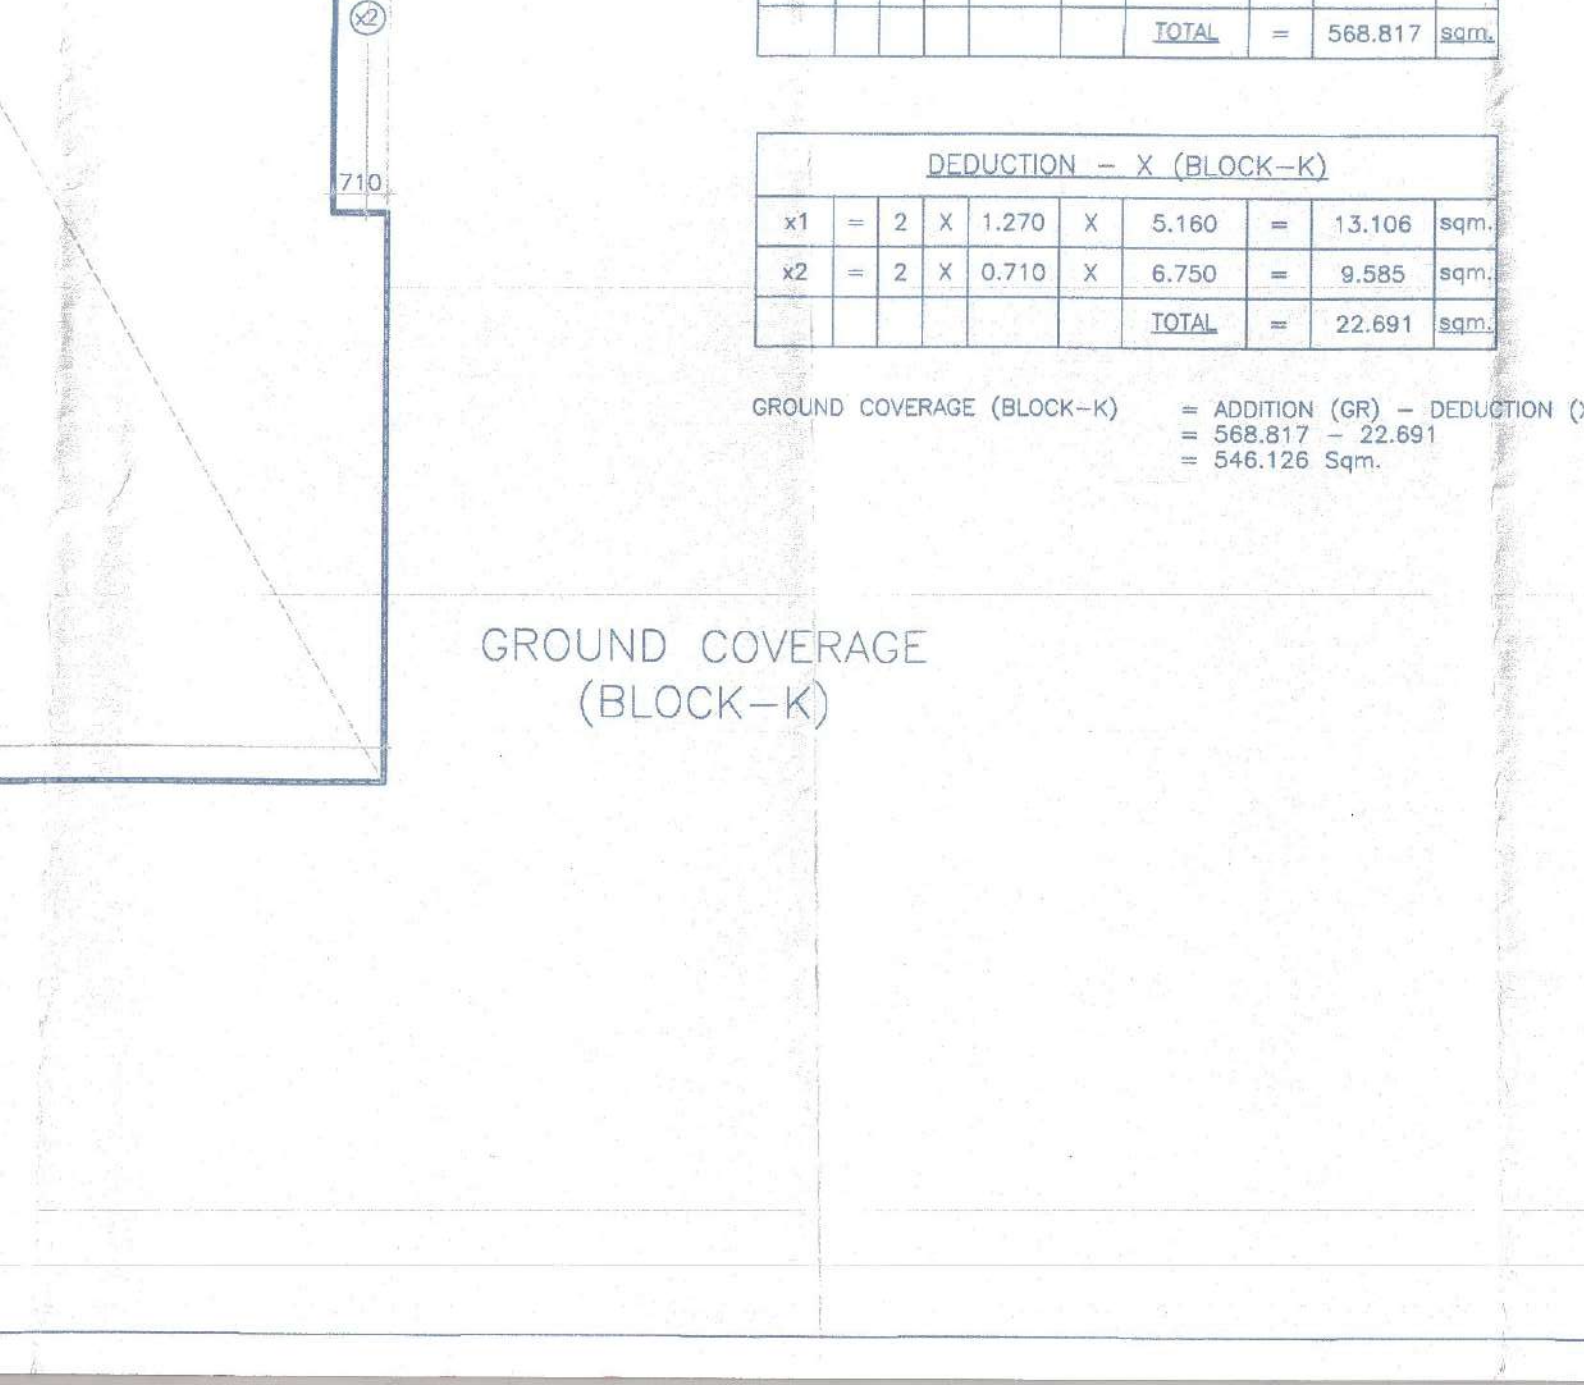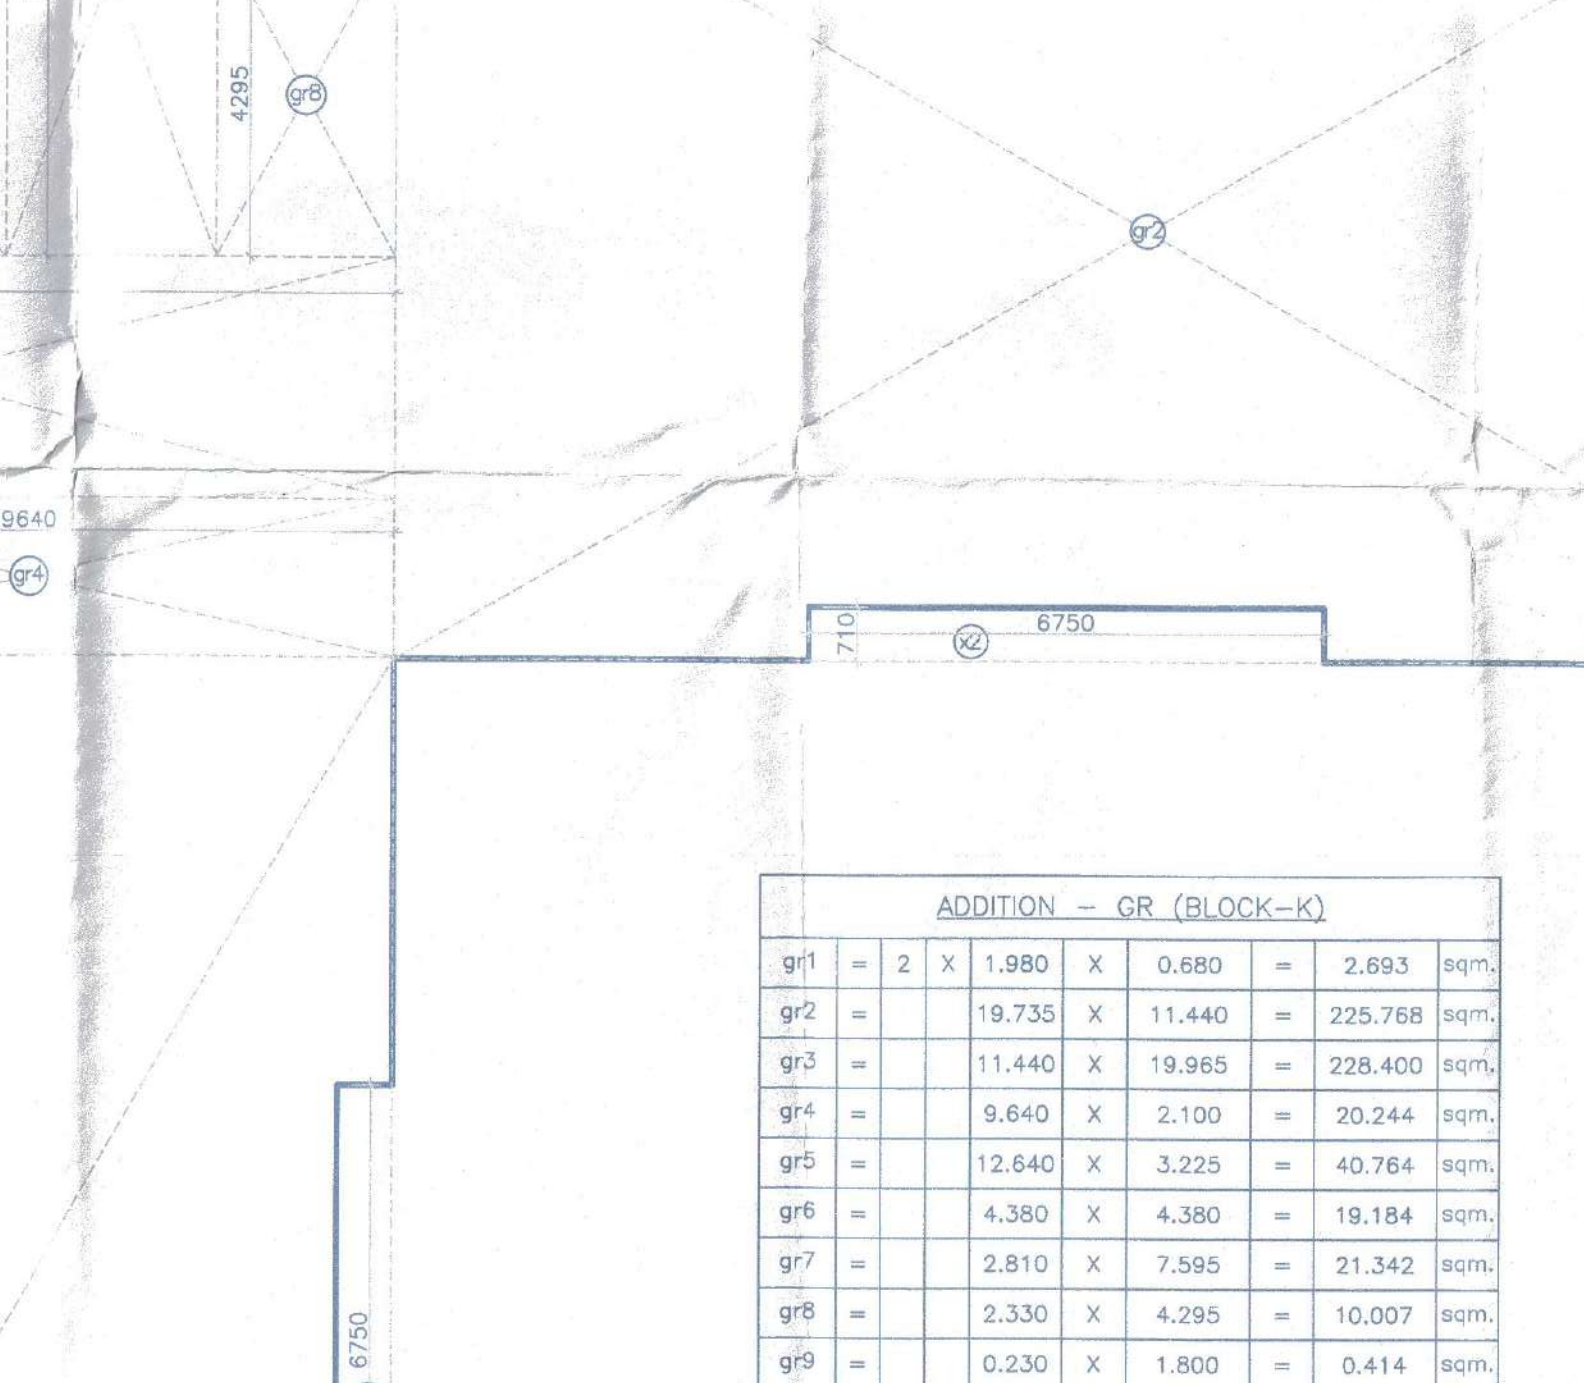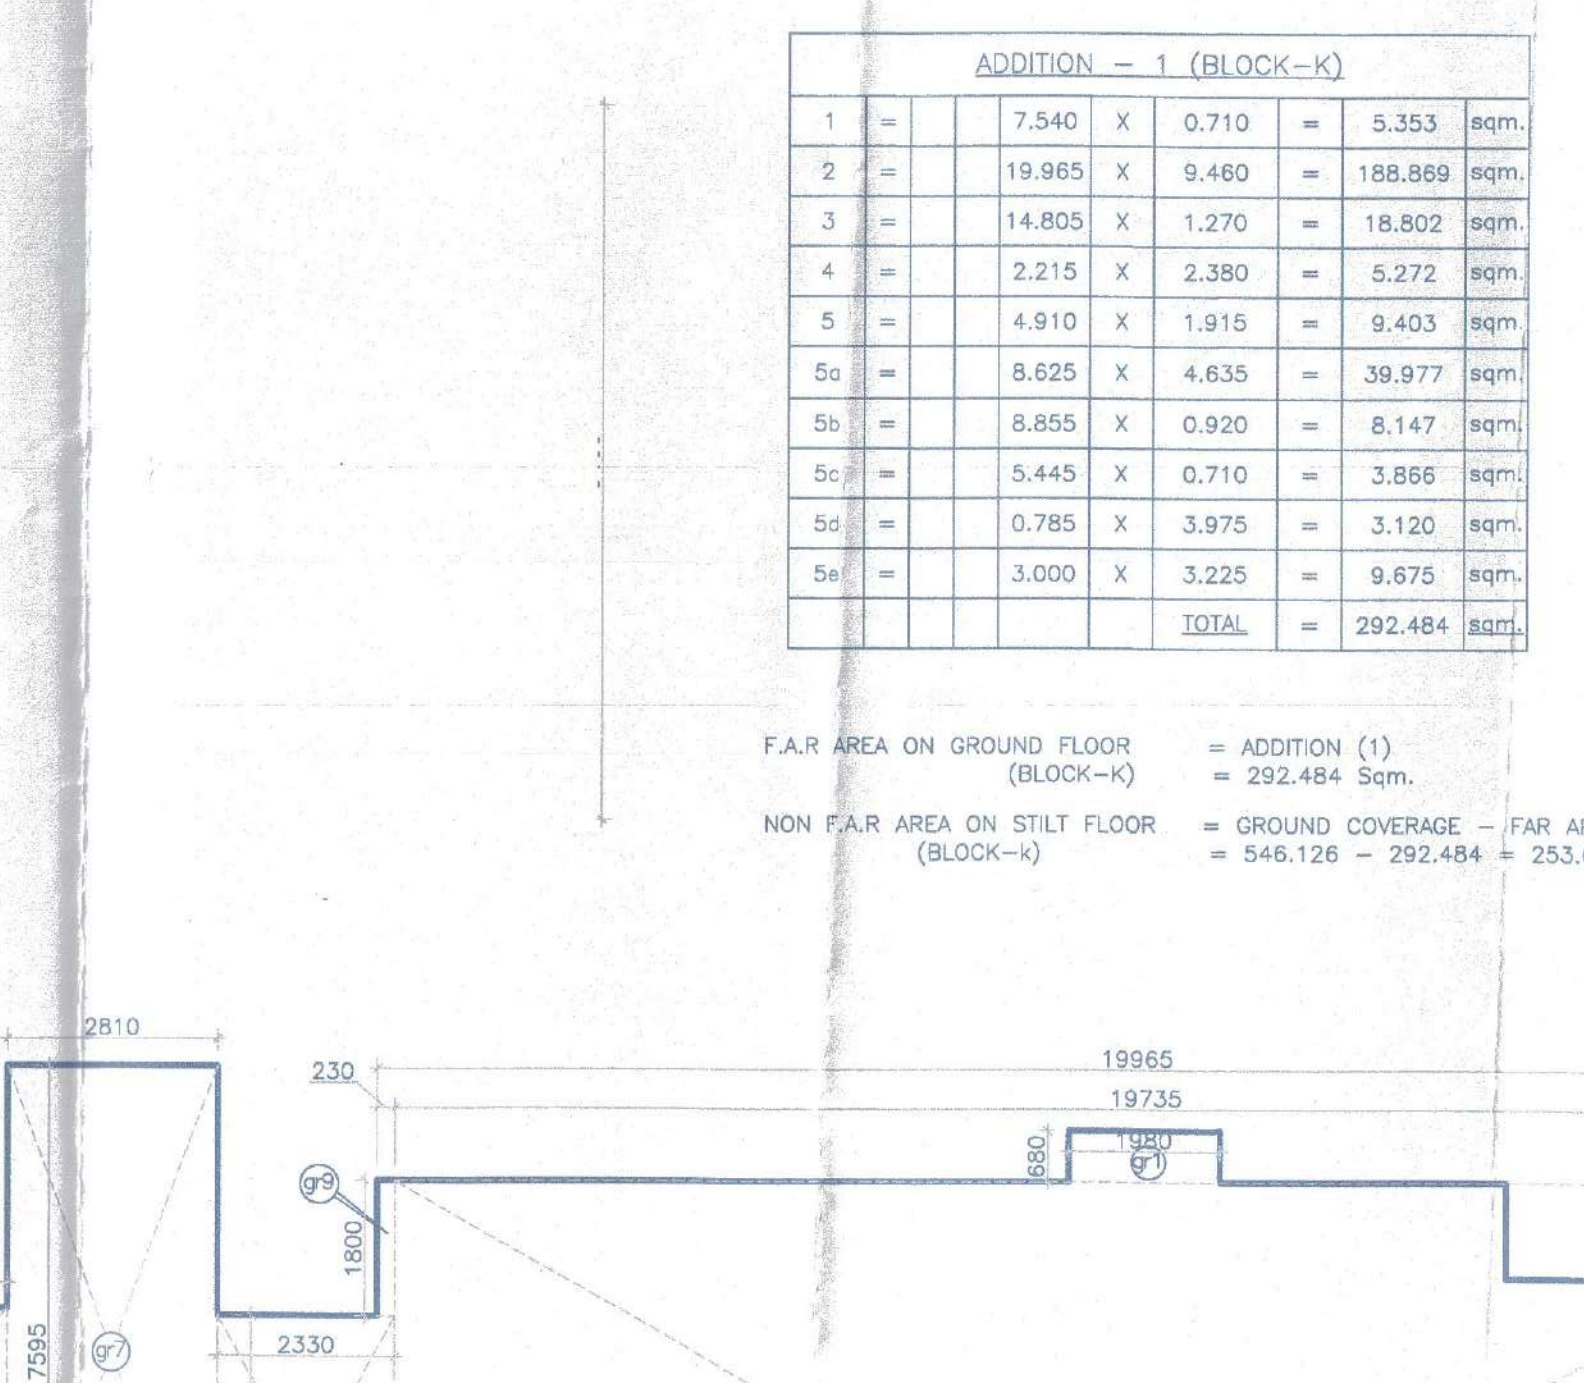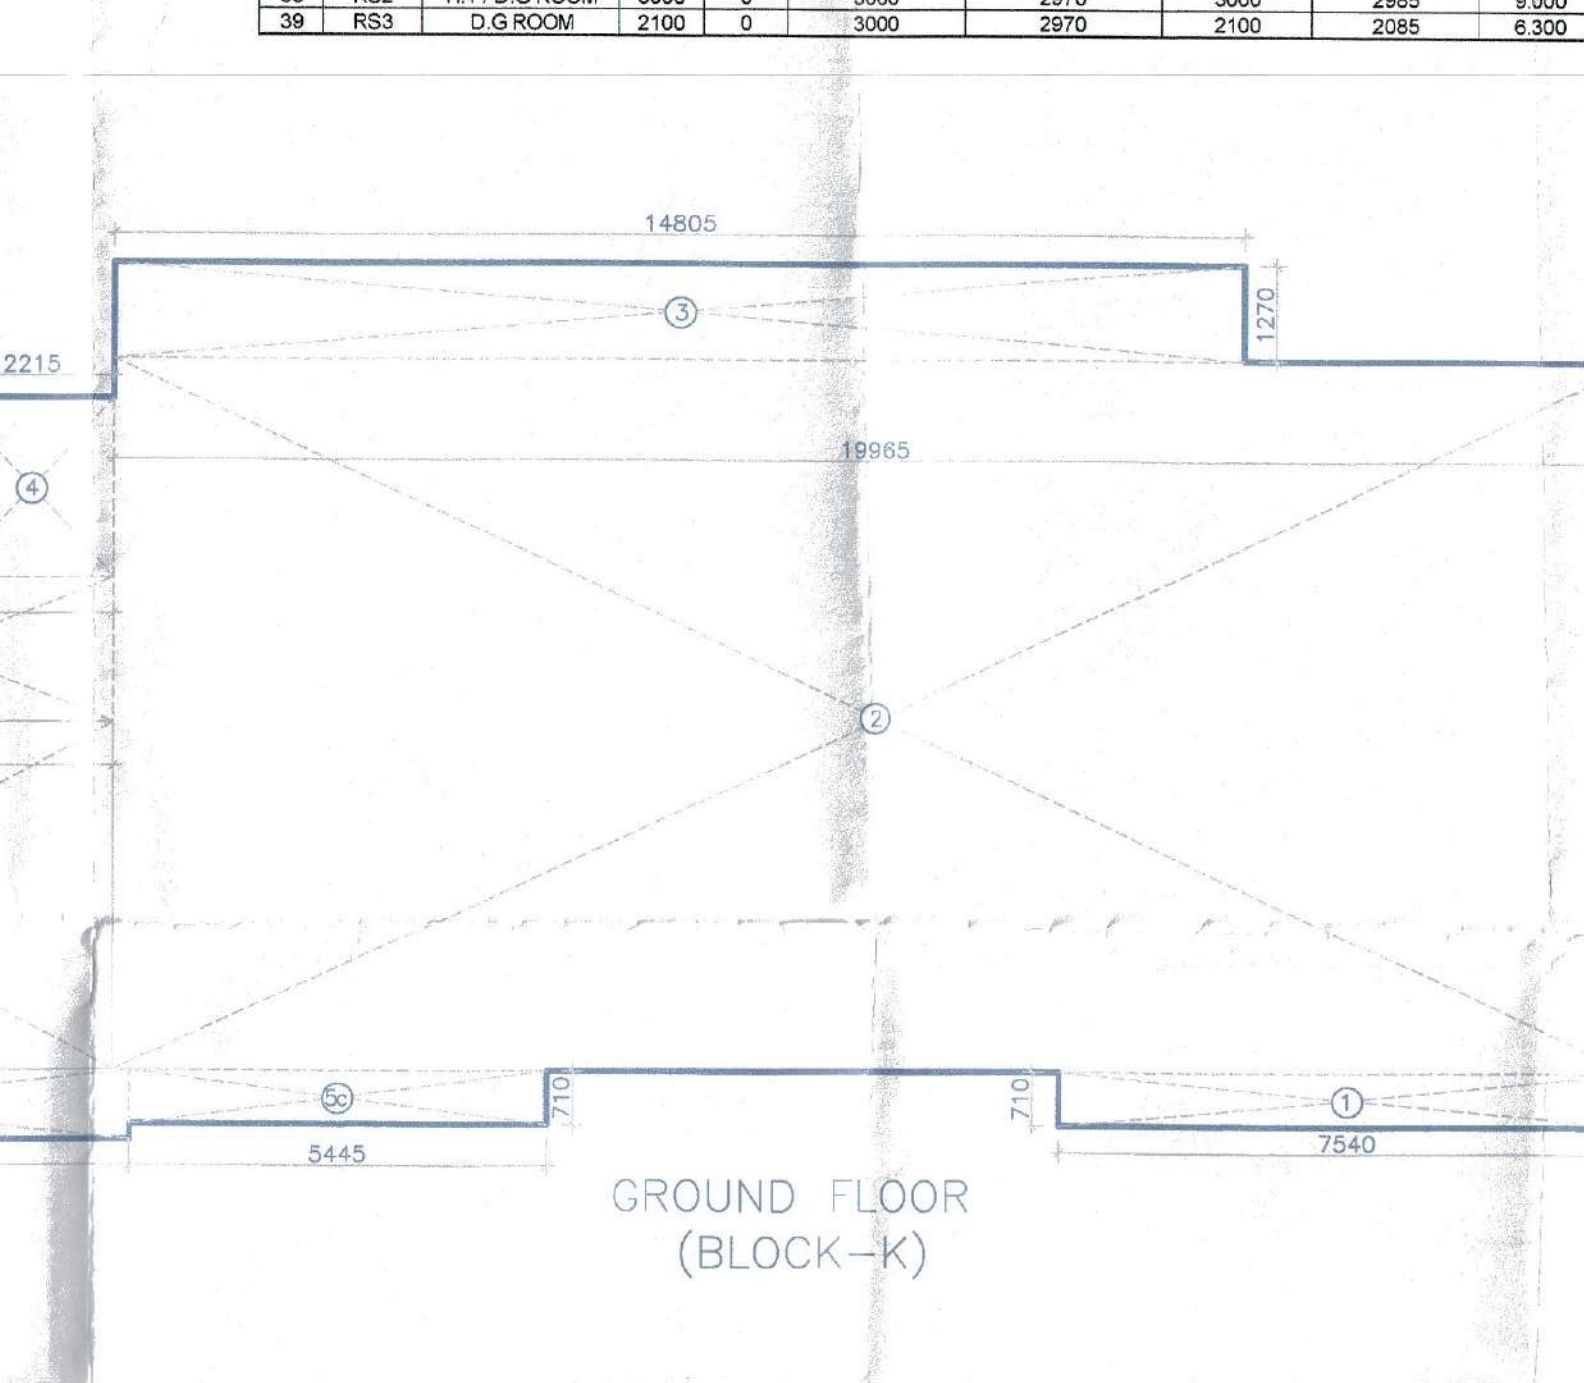

Note -

1. BUILDING WILL BE DESIGNED (STRUCTURES) AS PER RELEVANT IS CODES FOR EARTH QUAKE RESISTANCE.

2. TOILETS WILL NATURAL VENTILATION WILL HAVE MECHANICAL VENTILATION

LEGEND:-

Project:

PROPOSED BUILDING PLAN OF GROUP HOUSING MEASURING 10.43125 ACRES (LICENCE NO. 65 OF 2013 DATED 20-07-2013) & (LICENCE NO. 119 OF 2012 DATED 06.12.2012) IN SECTOR-99, GURGAON MANESAR URBAN COMPLEX BEING DEVELOPED BY PLANET EARTH ESTATES PVT. LTD.

Associate Architects

RSMS ARCHITECTS

RSMS ARCHITECTS PVT. LTD.
69, Nora Niwas Bhawani Kunj
(Behind D2), Vasant Kunj,
New Delhi-110070.
Tel.: 011-26898616, 26898617
www.rsms-arch.com

Checked and approved by the Client (Authorized Signatory) on 10/12/14

Signature of Client

Signature of Architect

Signature of Owner

ARCHITECT'S SEAL & SIGNATURE

OWNER'S SEAL & SIGNATURE

For Planet Earth Estates Pvt. Ltd.

Authorized Signatory

DECEMBER 2013 Scale : 1:100

Drawing Title:-

GROUND TO 10TH FLOOR & AREA CALCULATION OF ALL FLOORS

Block-K

Drawing No:-

Block-K

VATIKA - SOVEREIGN PARK