
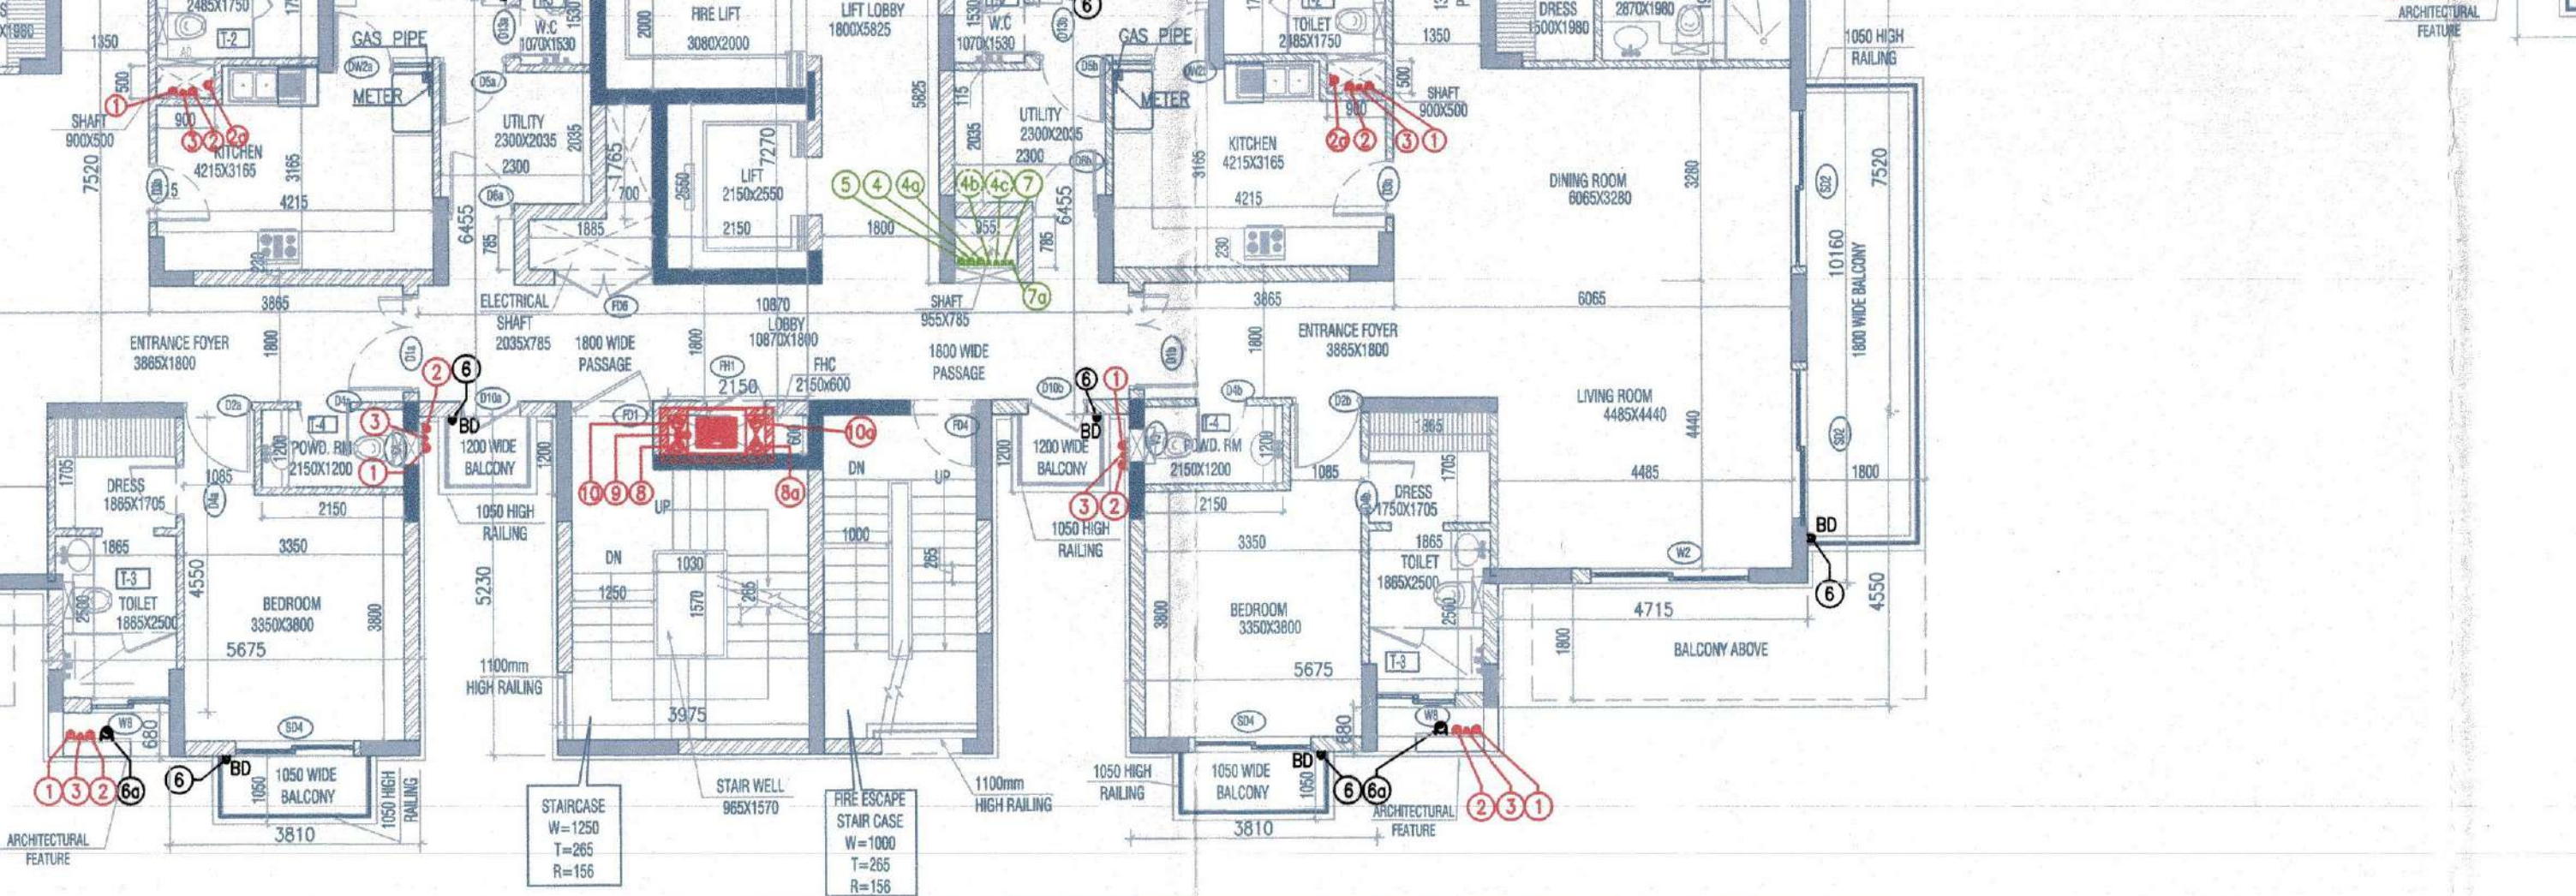
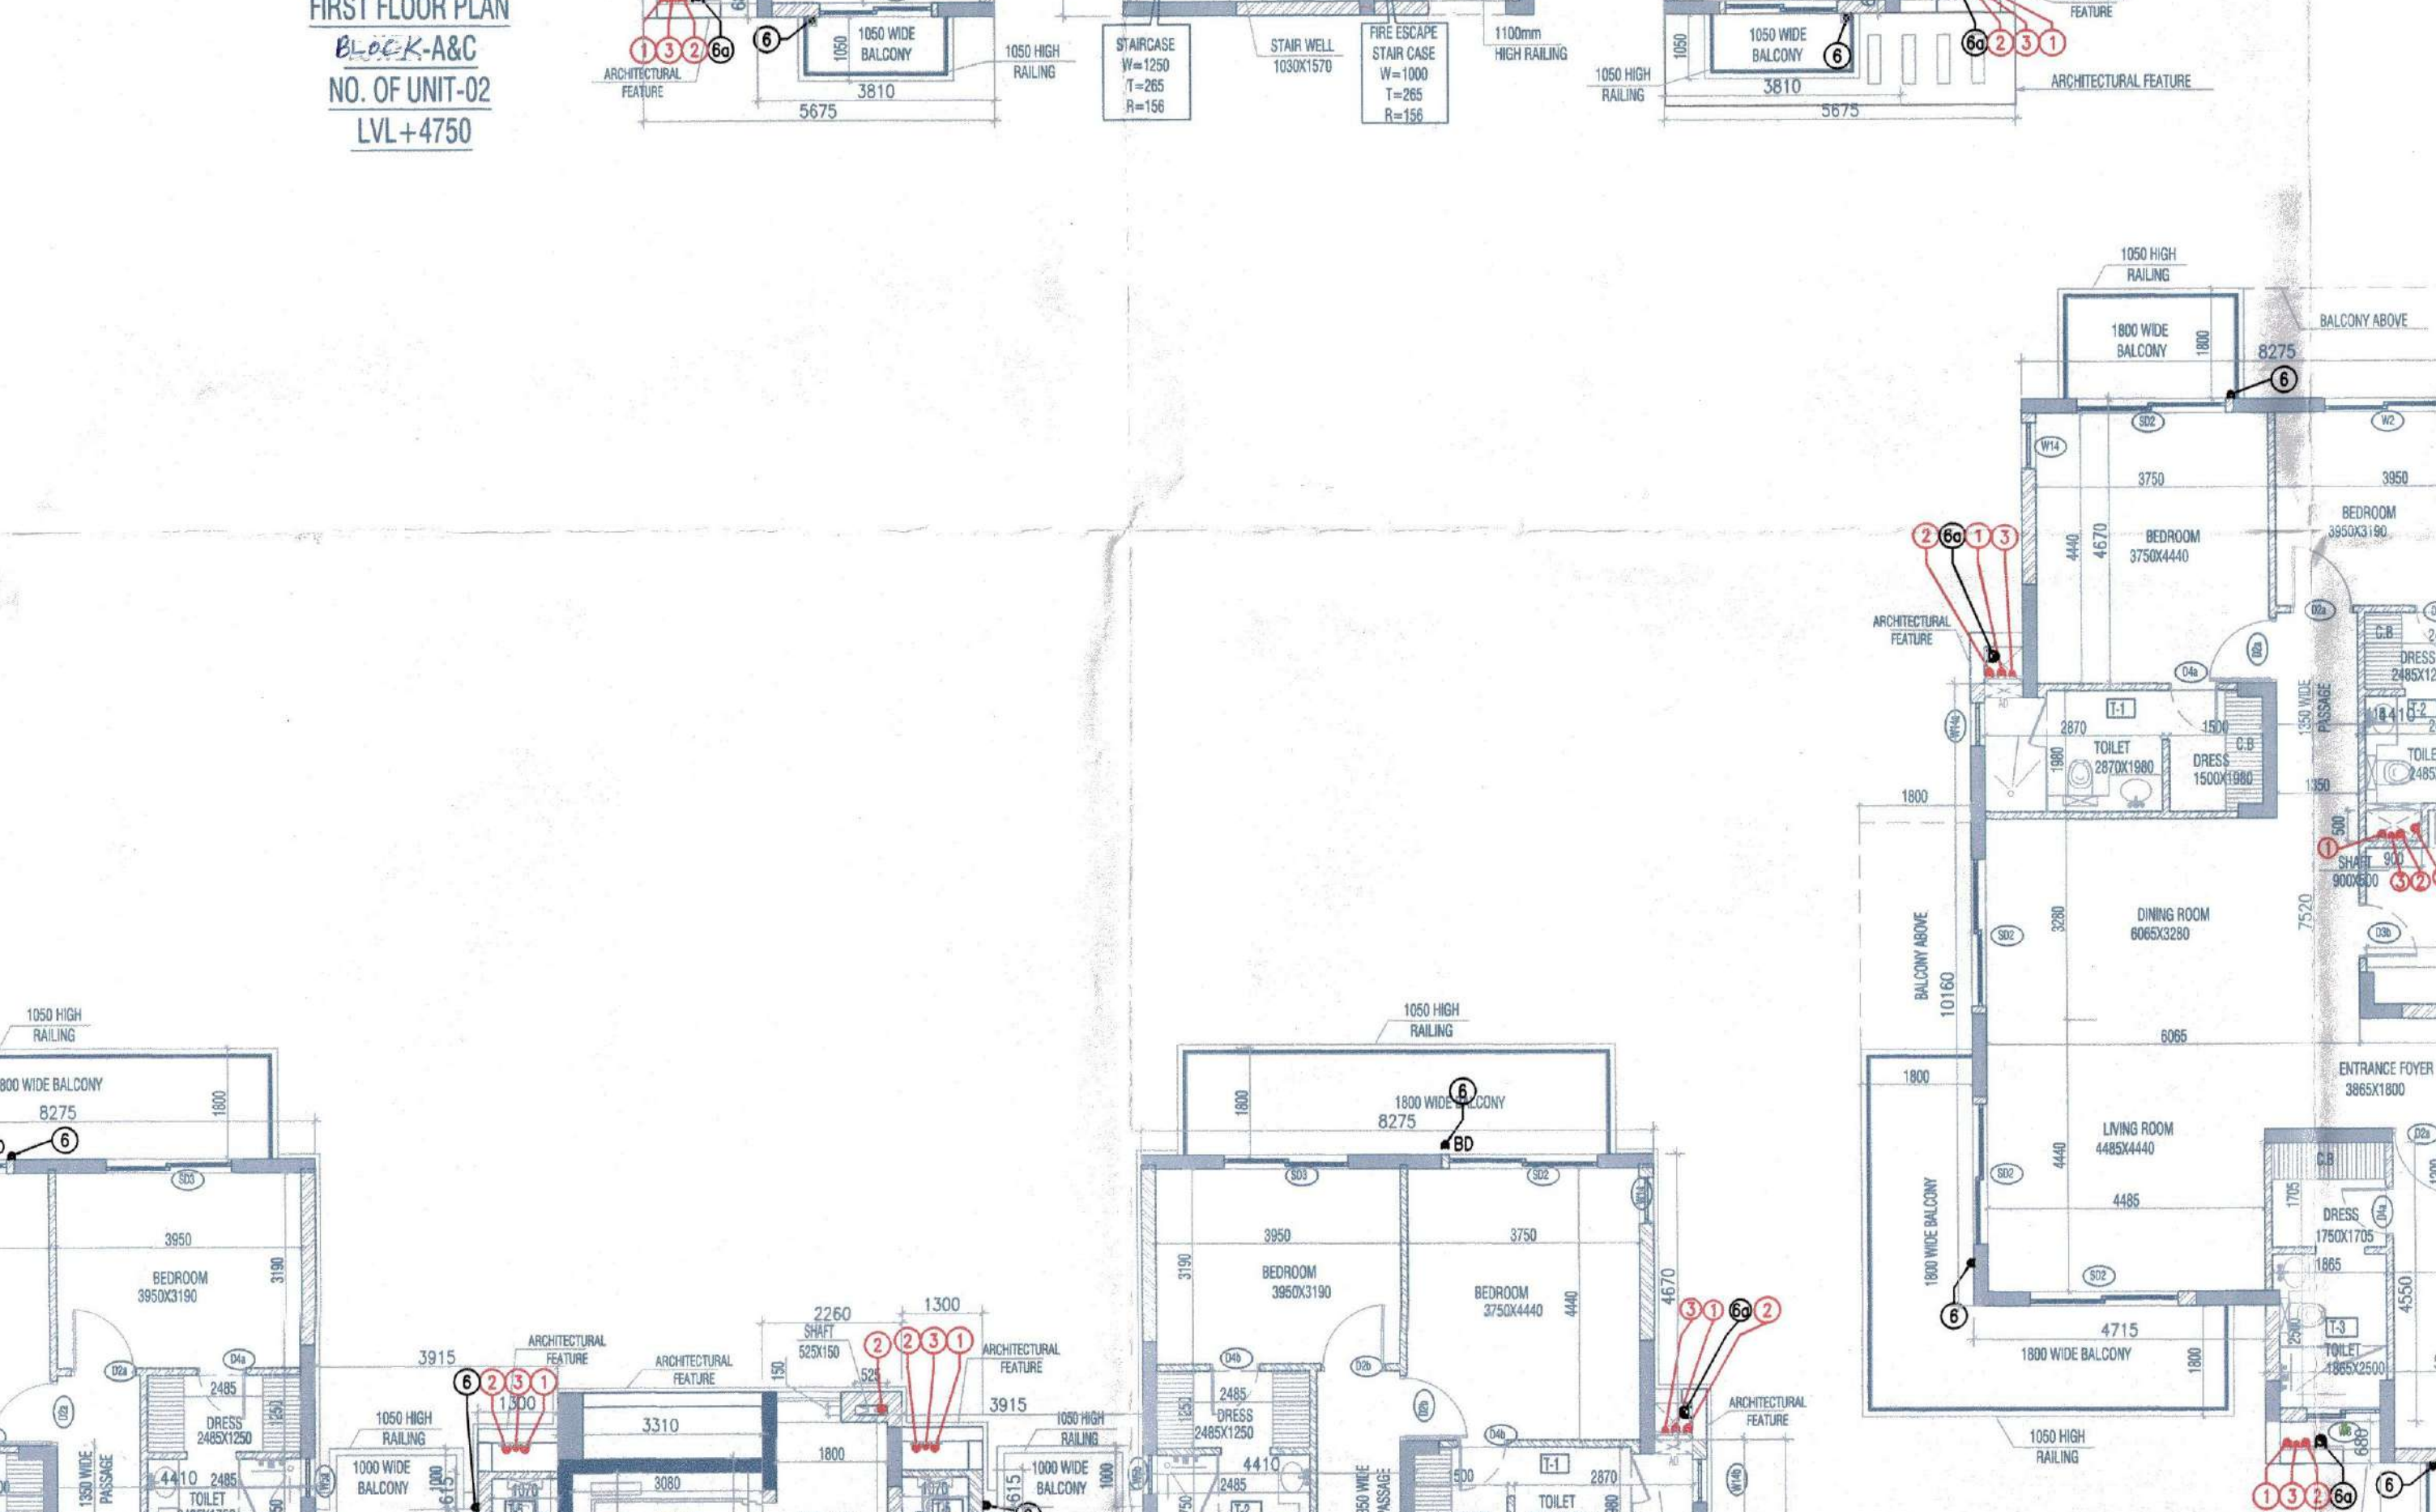
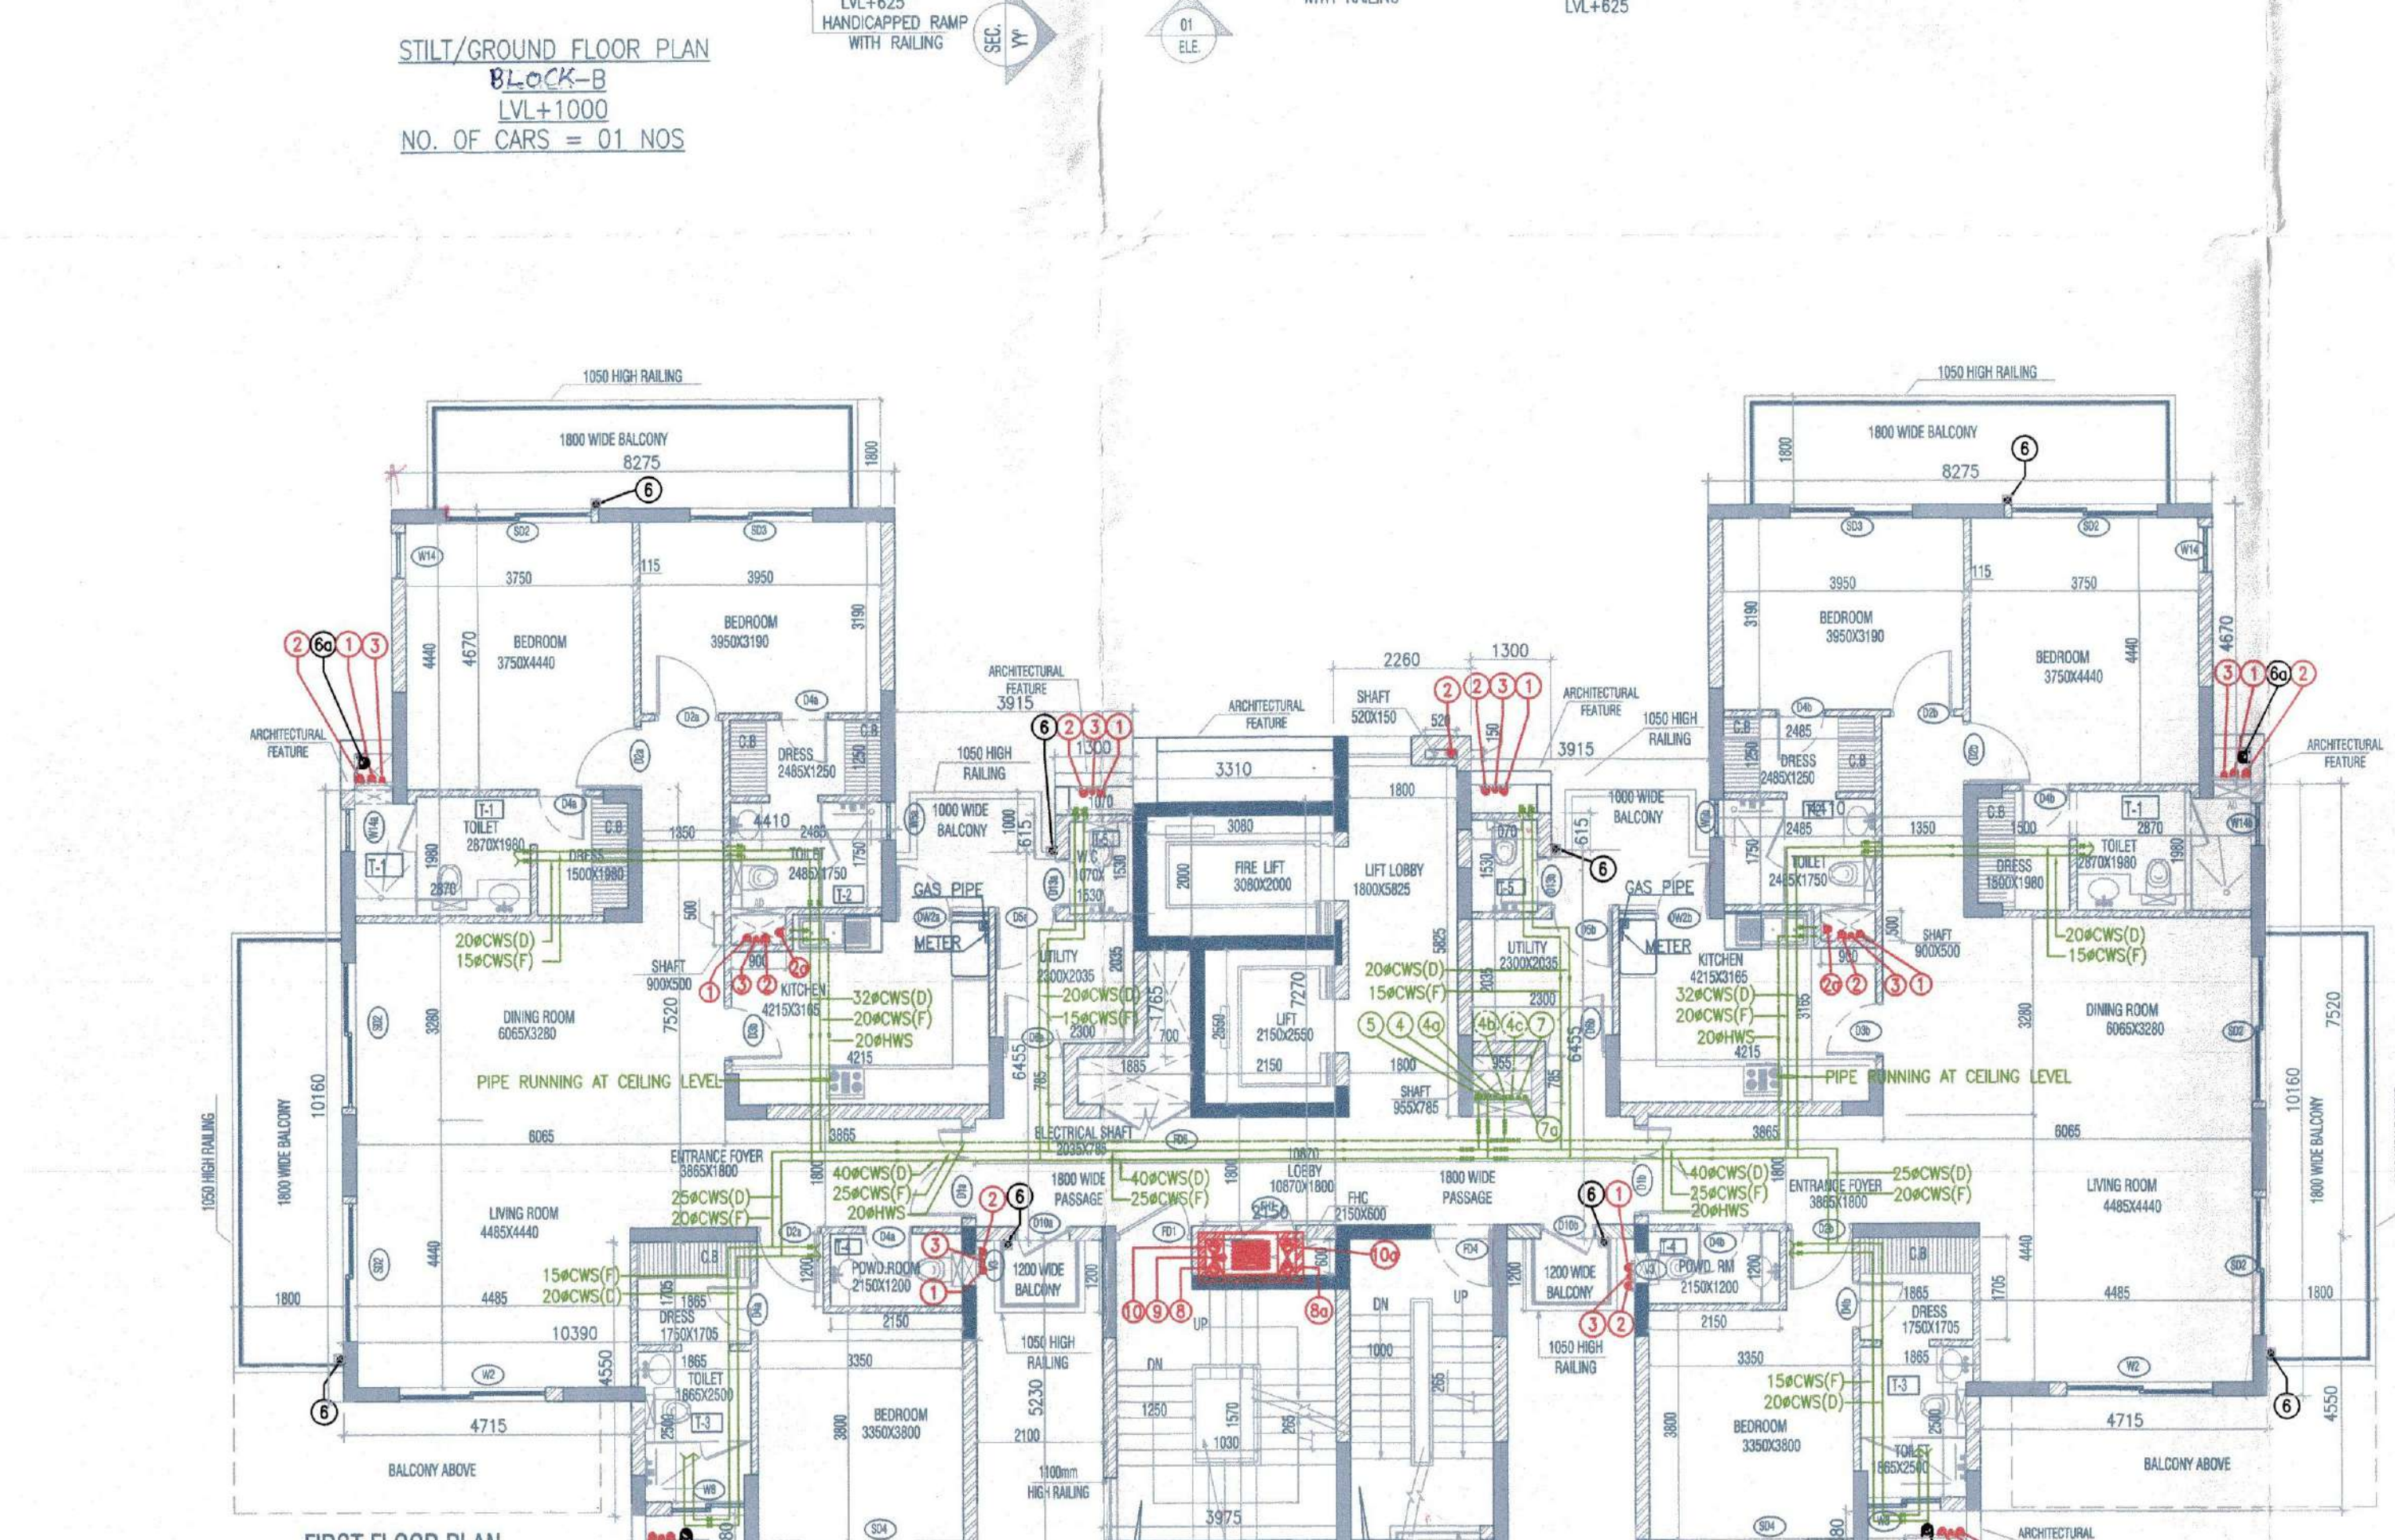


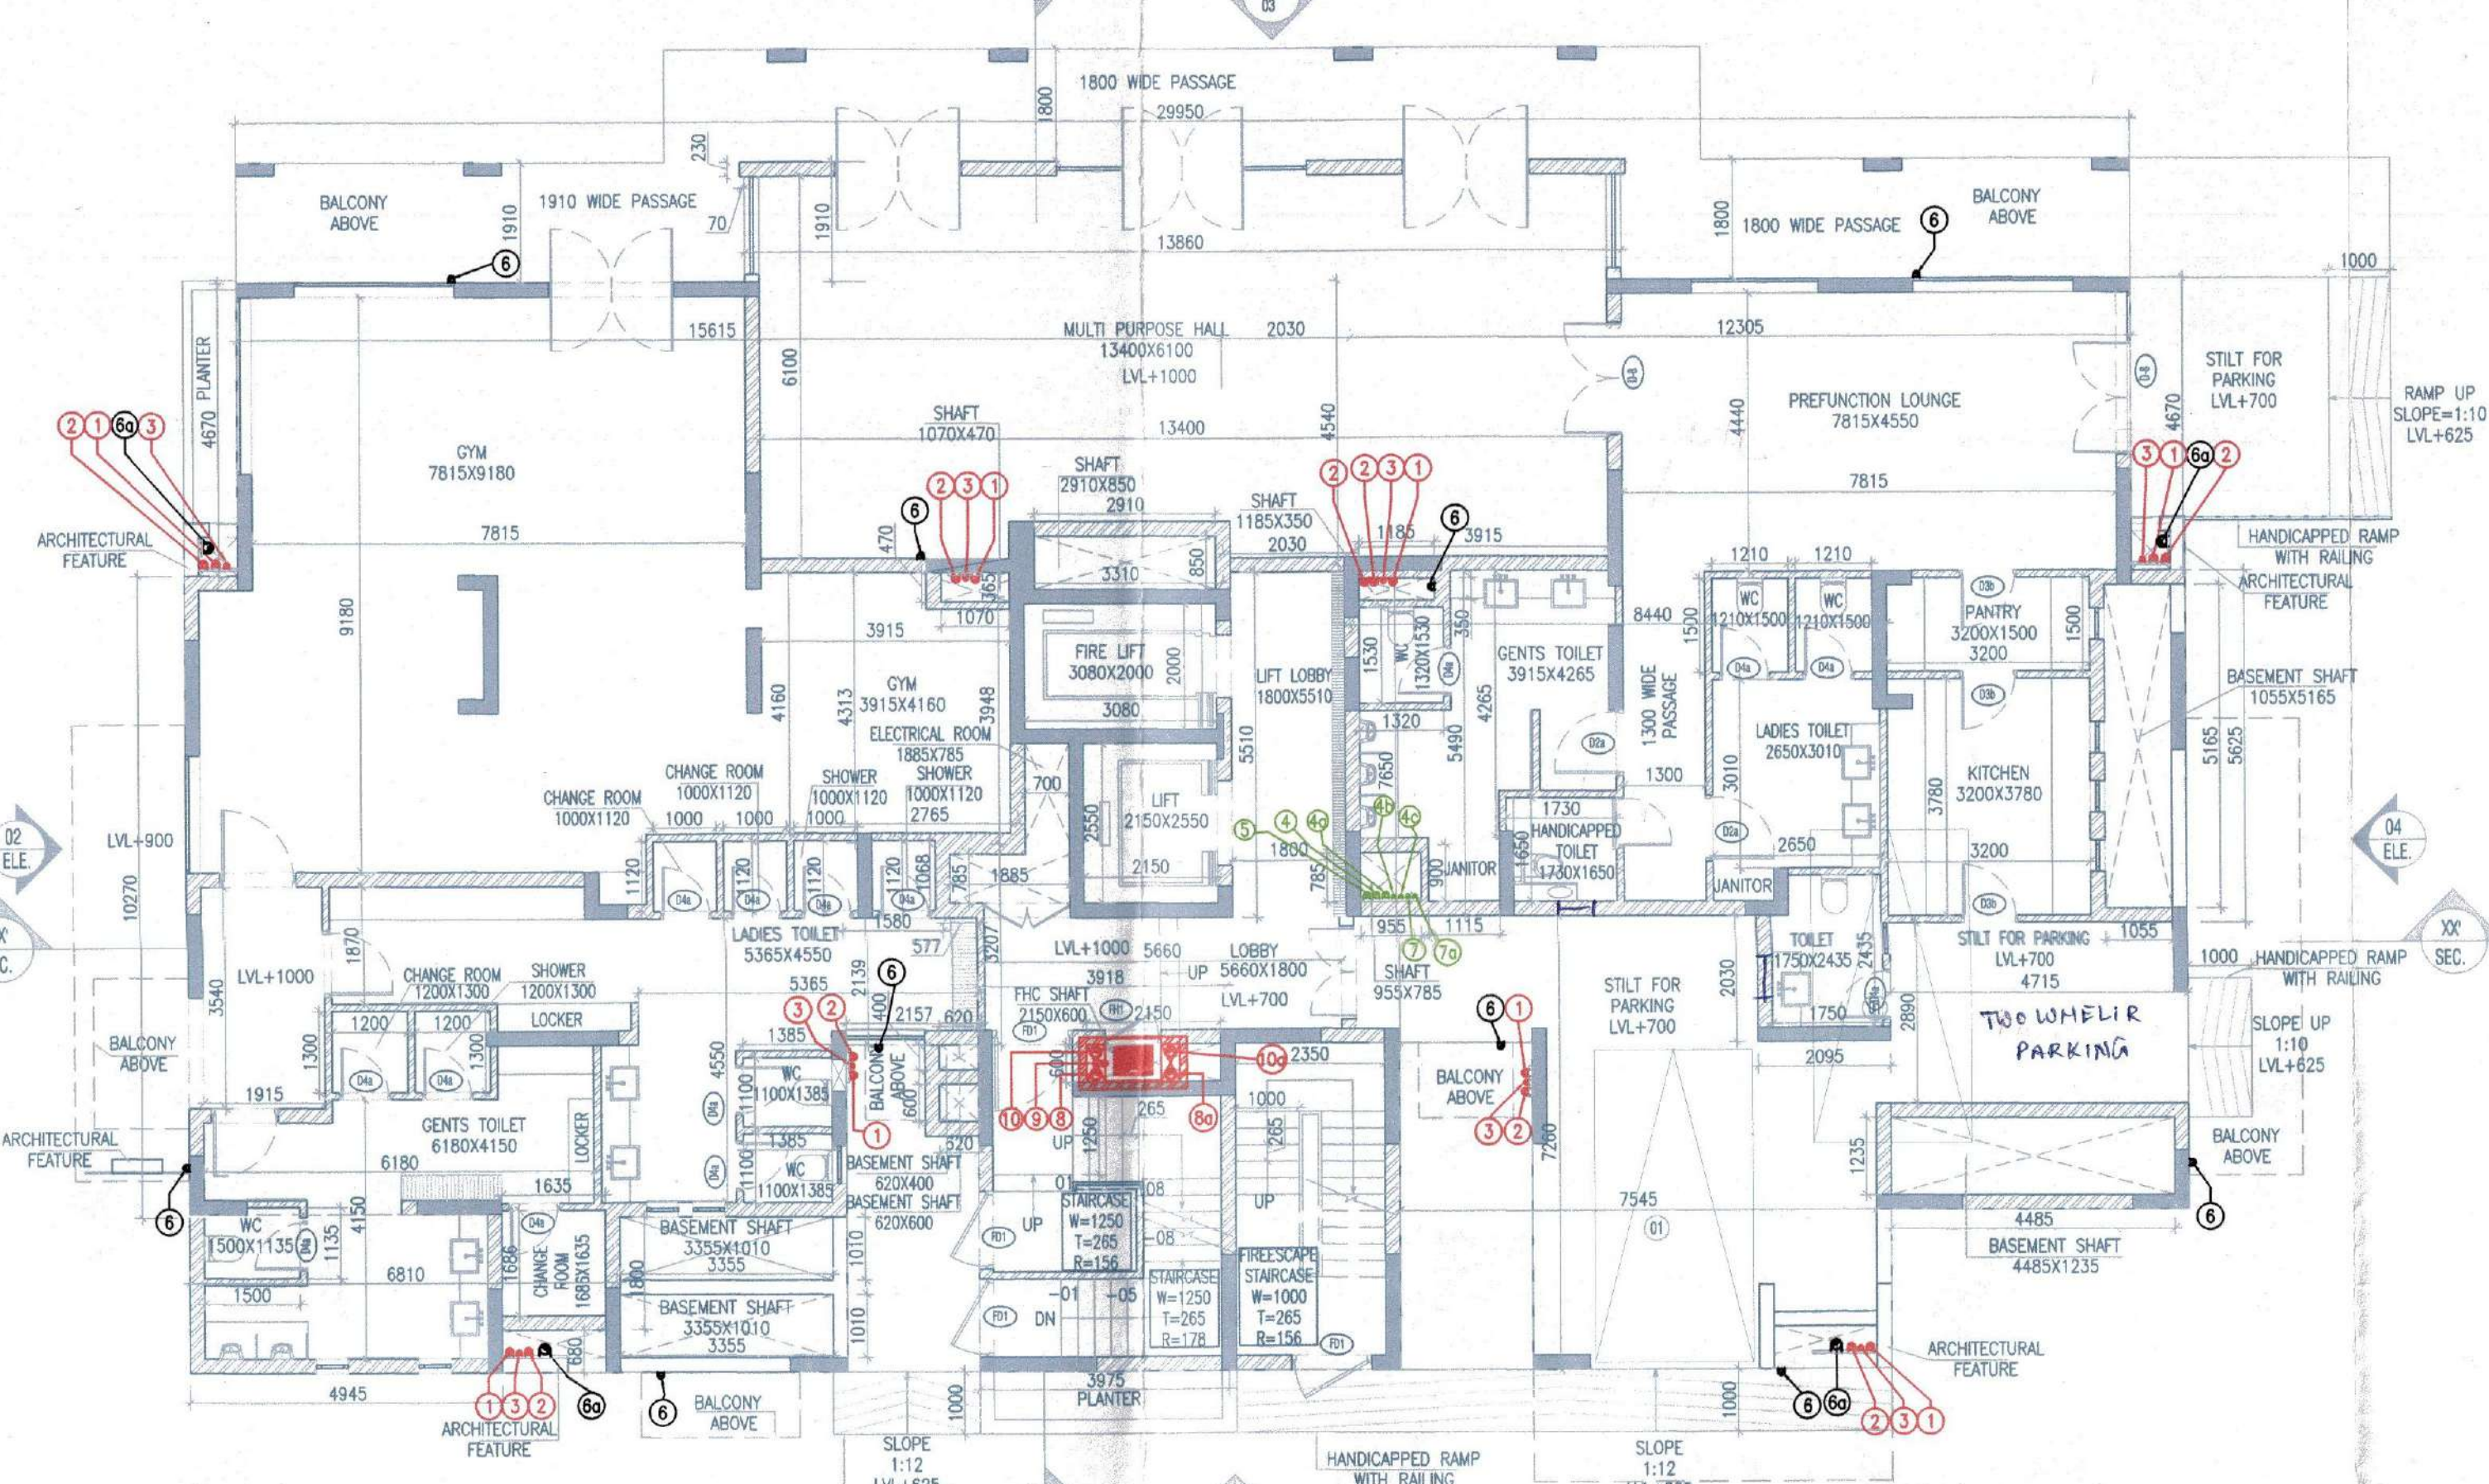

S.N.	FLOOR	LV.
1.	2nd FLOOR	-8002
2.	4th FLOOR	+14650
3.	6th FLOOR	+21050
4.	8th FLOOR	+27050
5.	10th FLOOR	+34050
6.	12th FLOOR	+41050
7.	14th FLOOR	+47050
8.	16th FLOOR	+54050
9.	18th FLOOR	+60050
	BASE	

DECEMBER.2013	Scale : 1:100	N ↑
Drawing Title:-		Drawing No:-
GROUND,1st,2nd,4th,6th,7th,8th,10th,12th,14th, 16th,18th FLOOR PLAN		TA-01
TOWER-A& B & C		VATIKA - SOVEREIGN PARK