
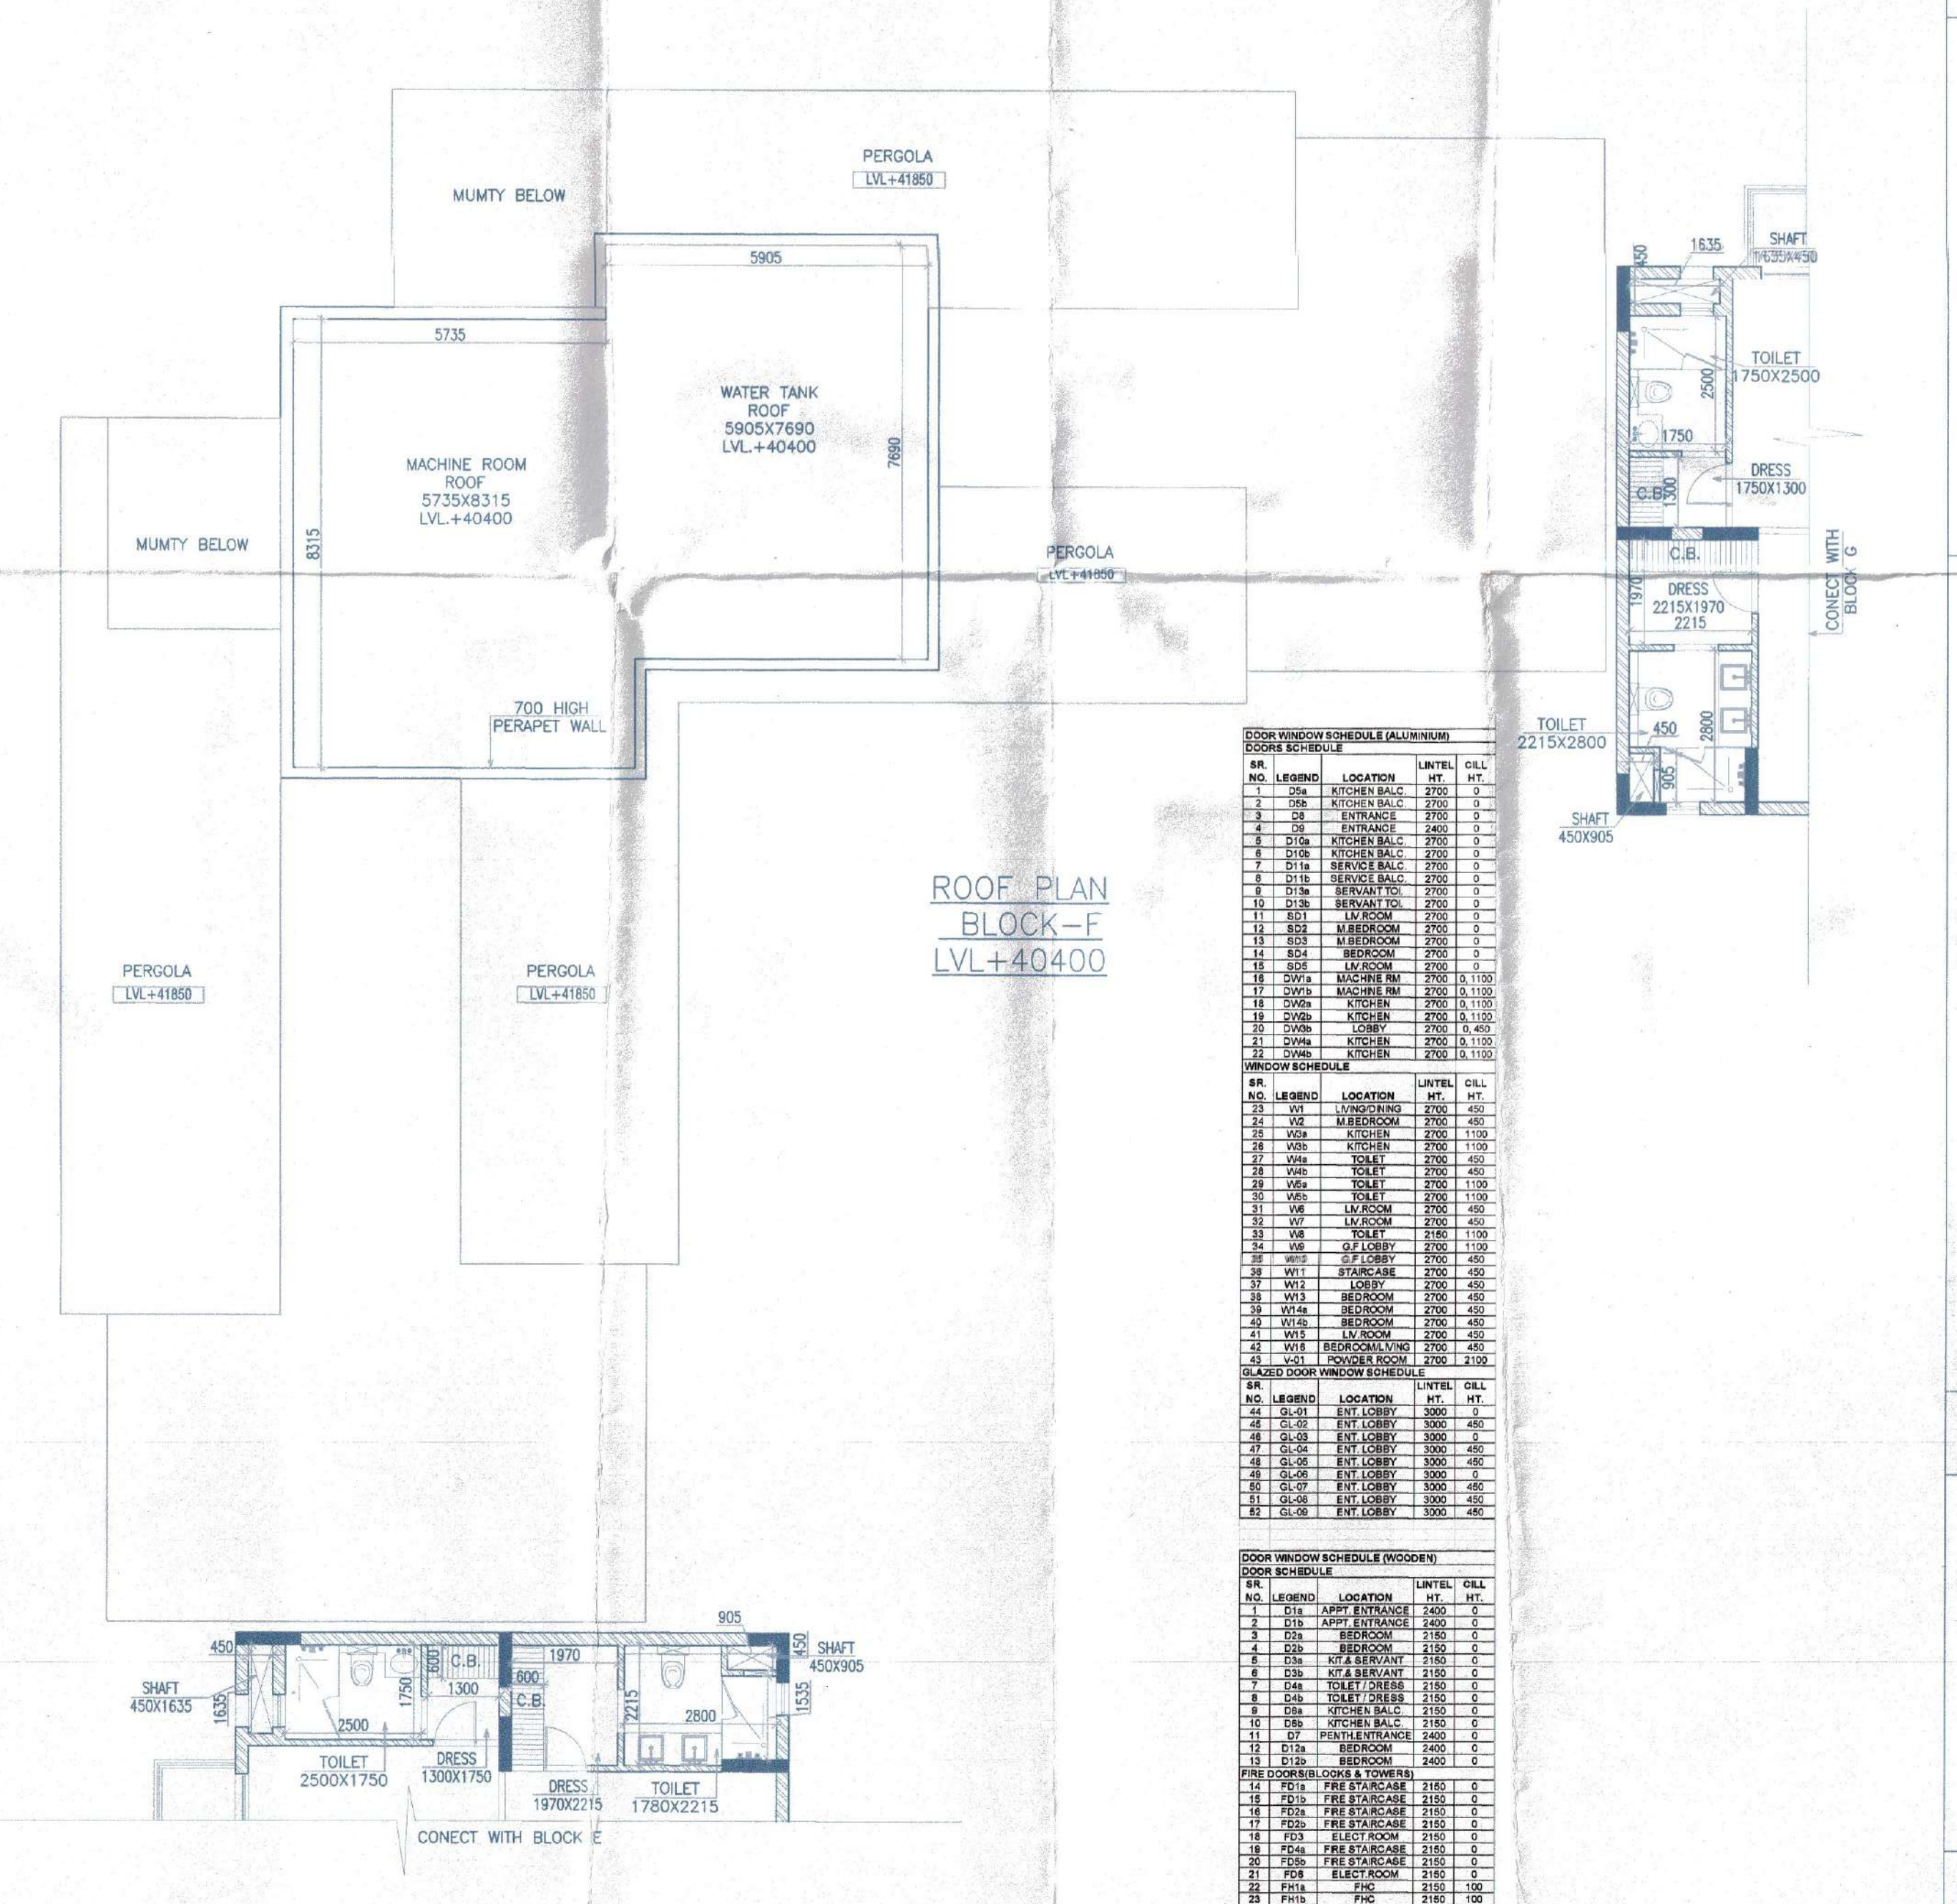
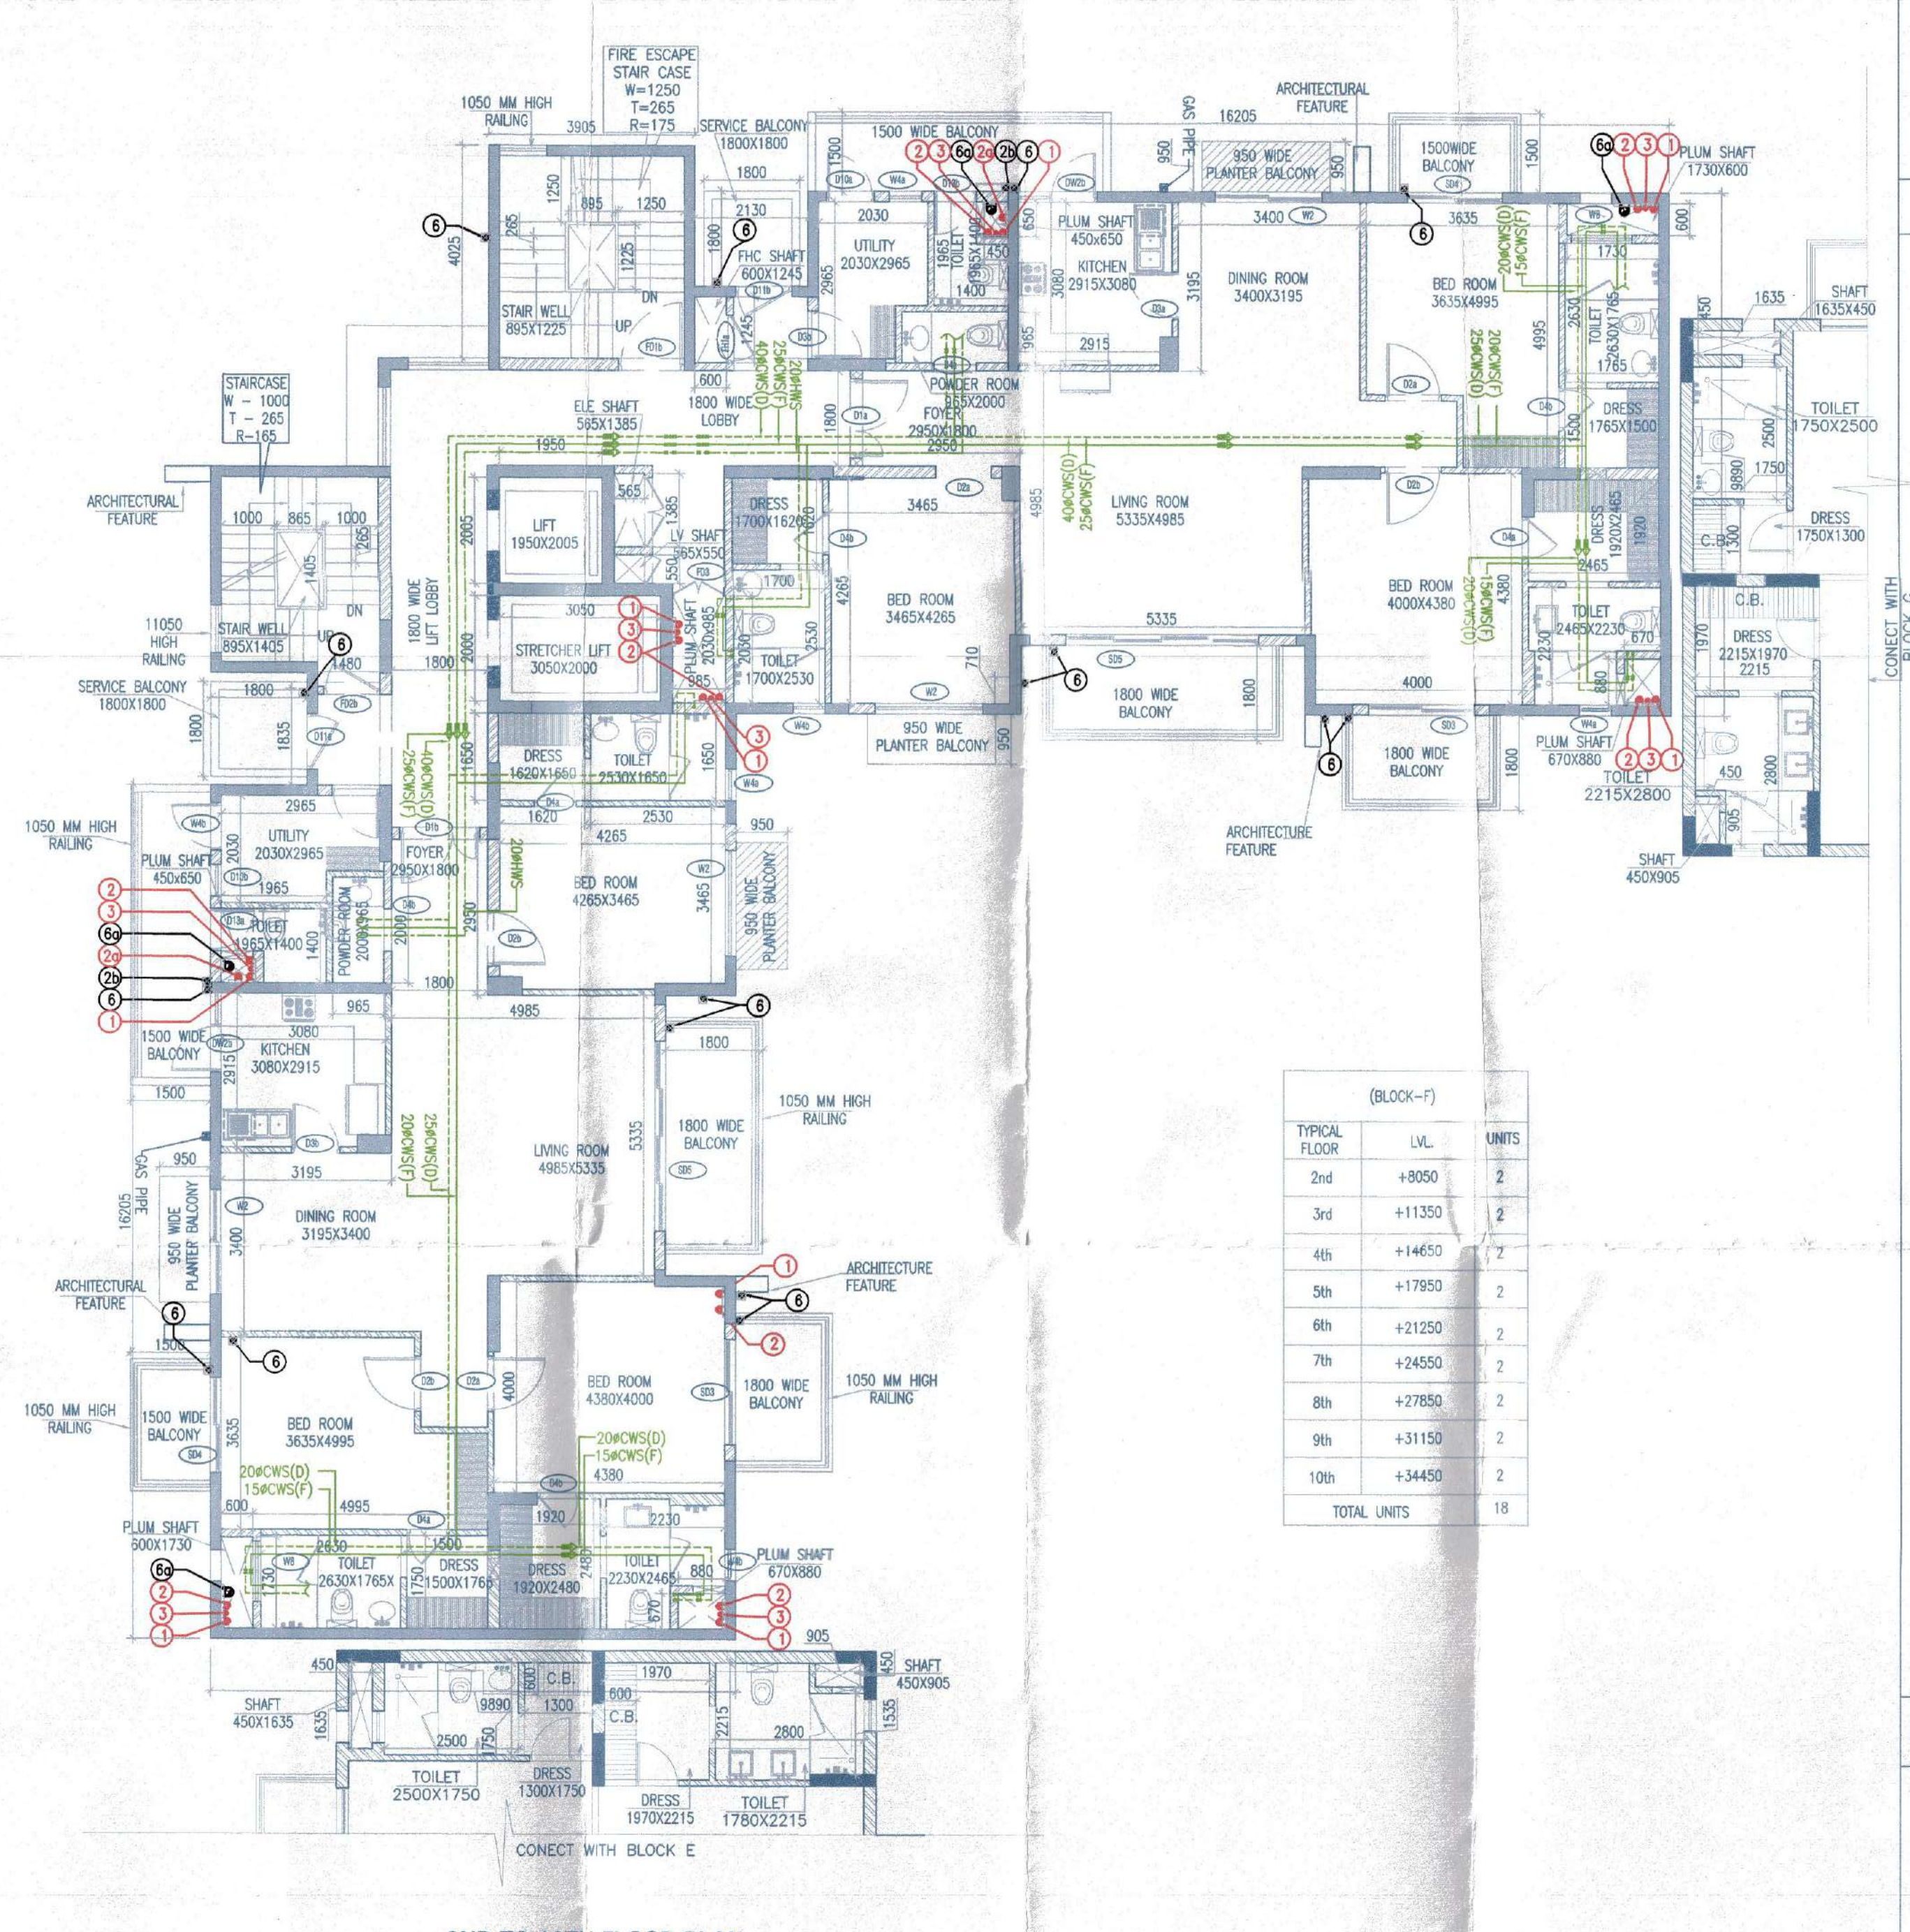
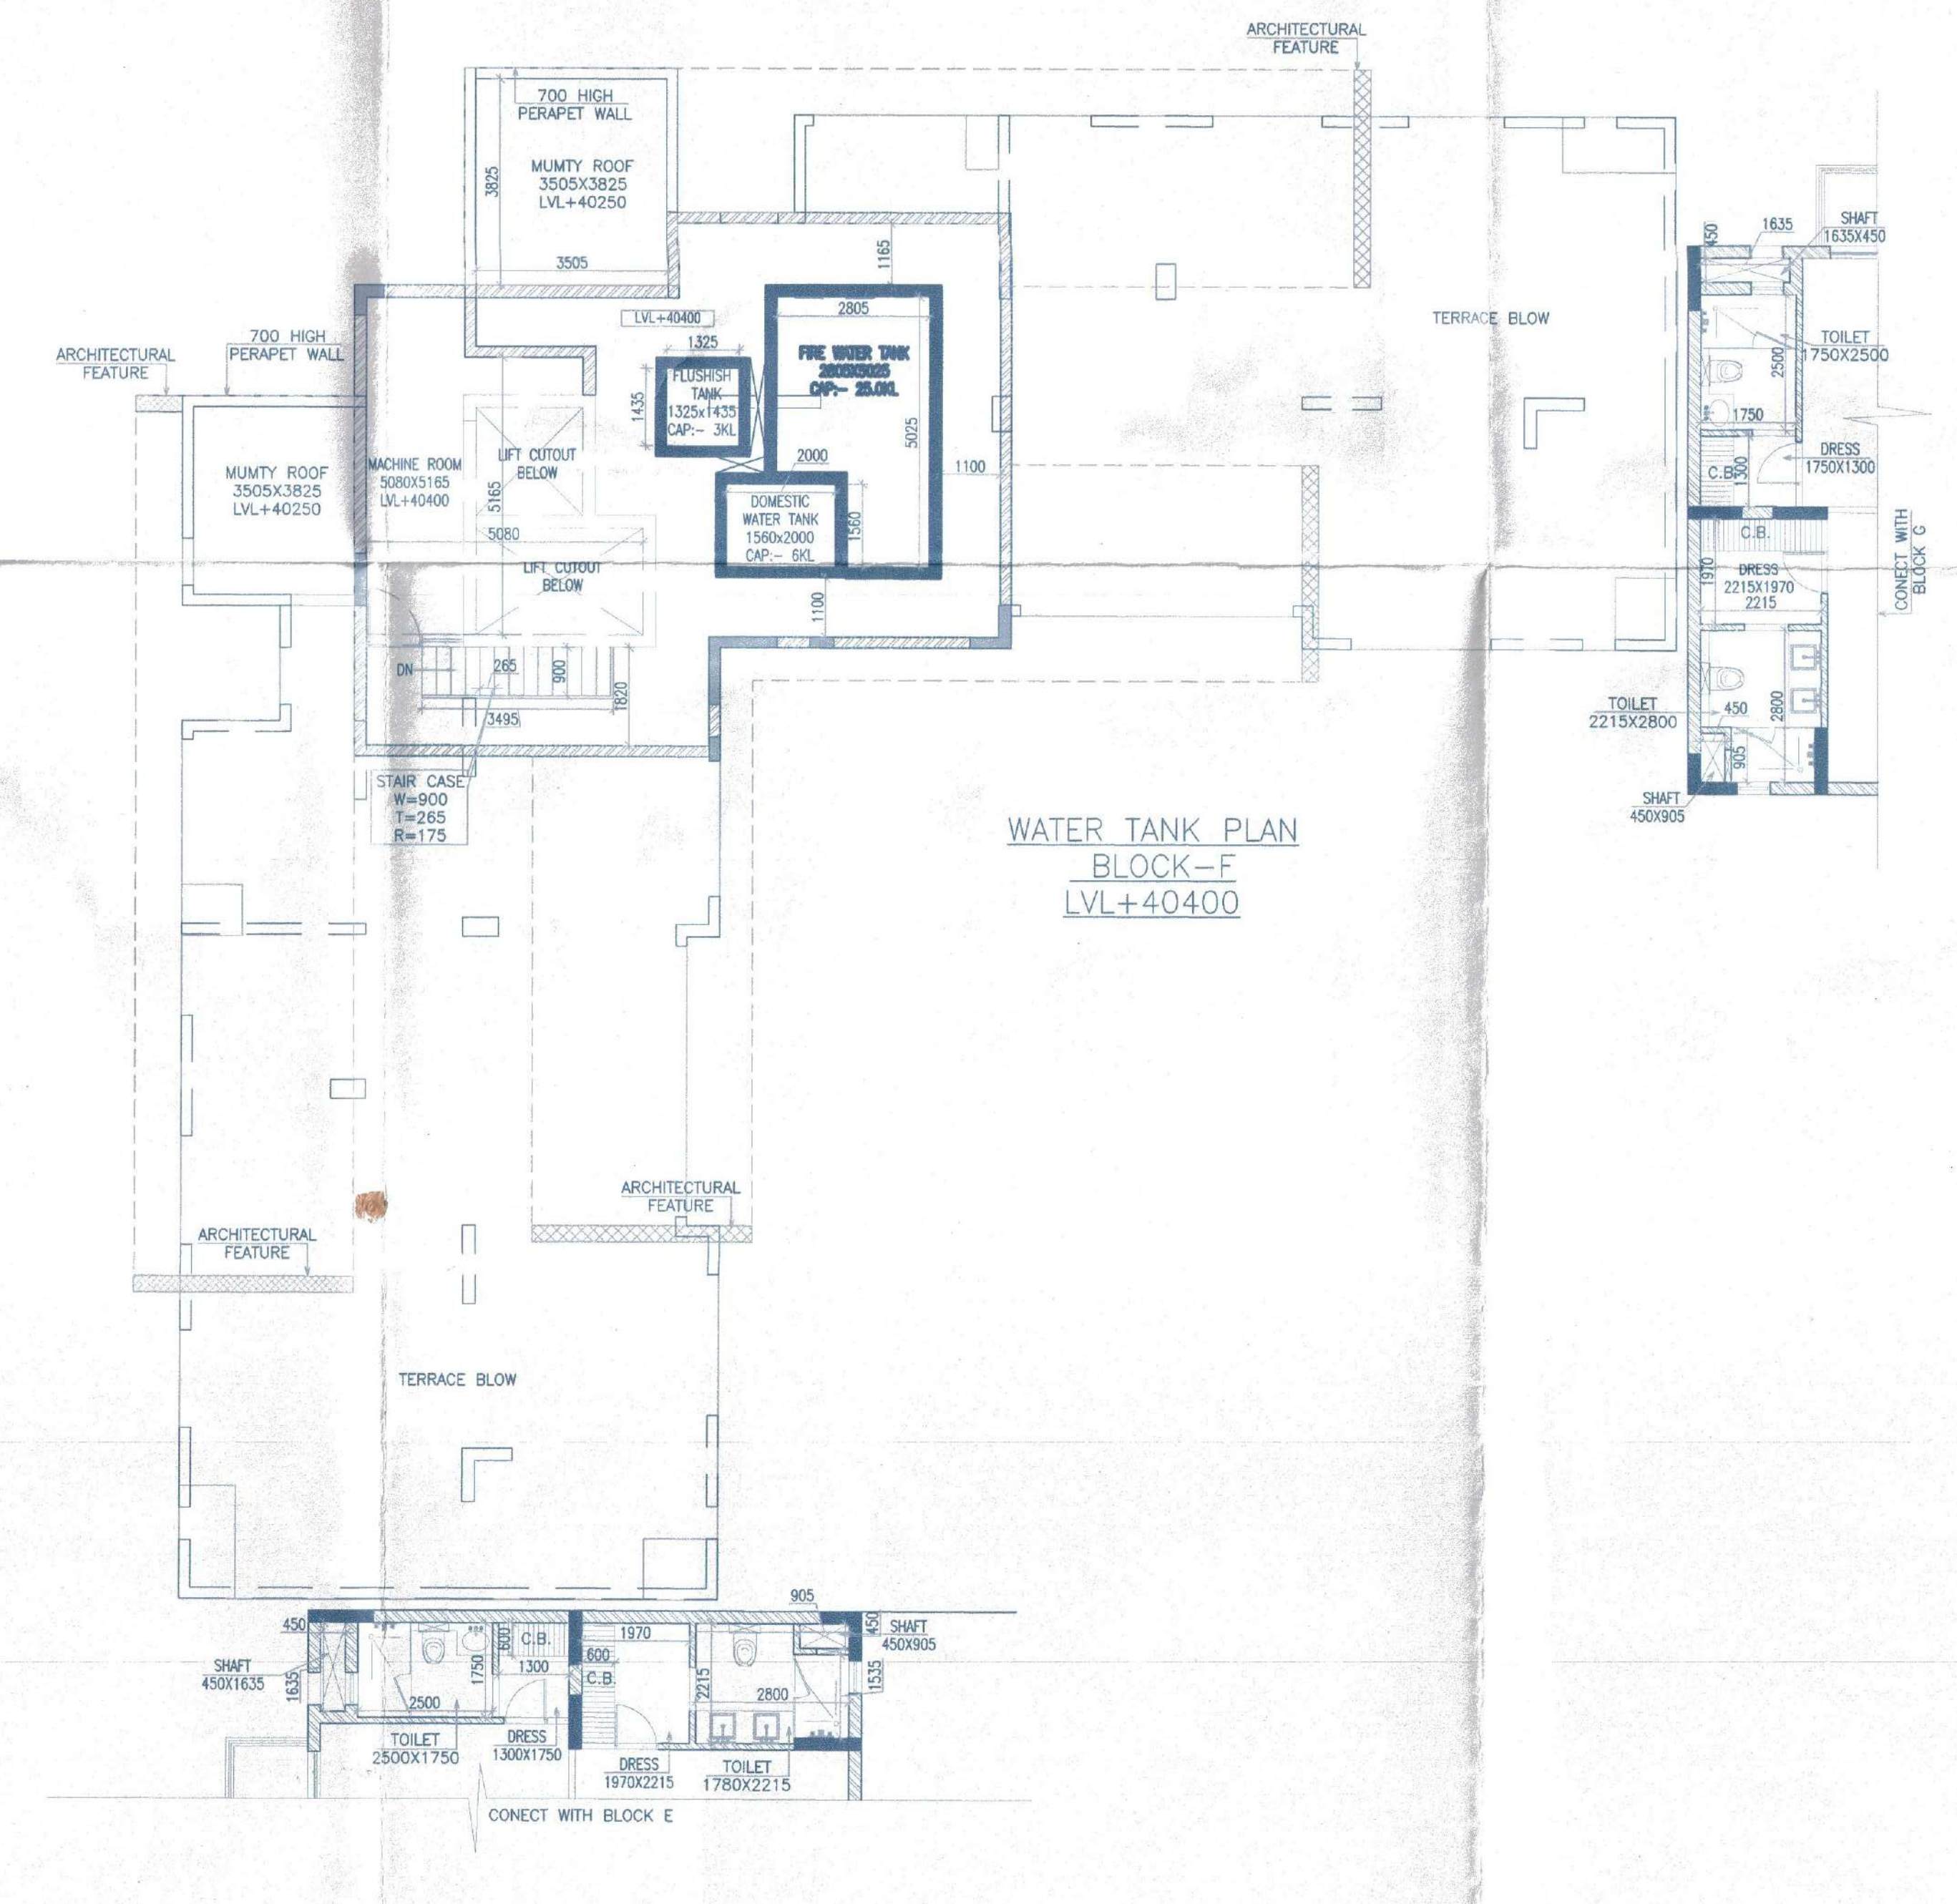
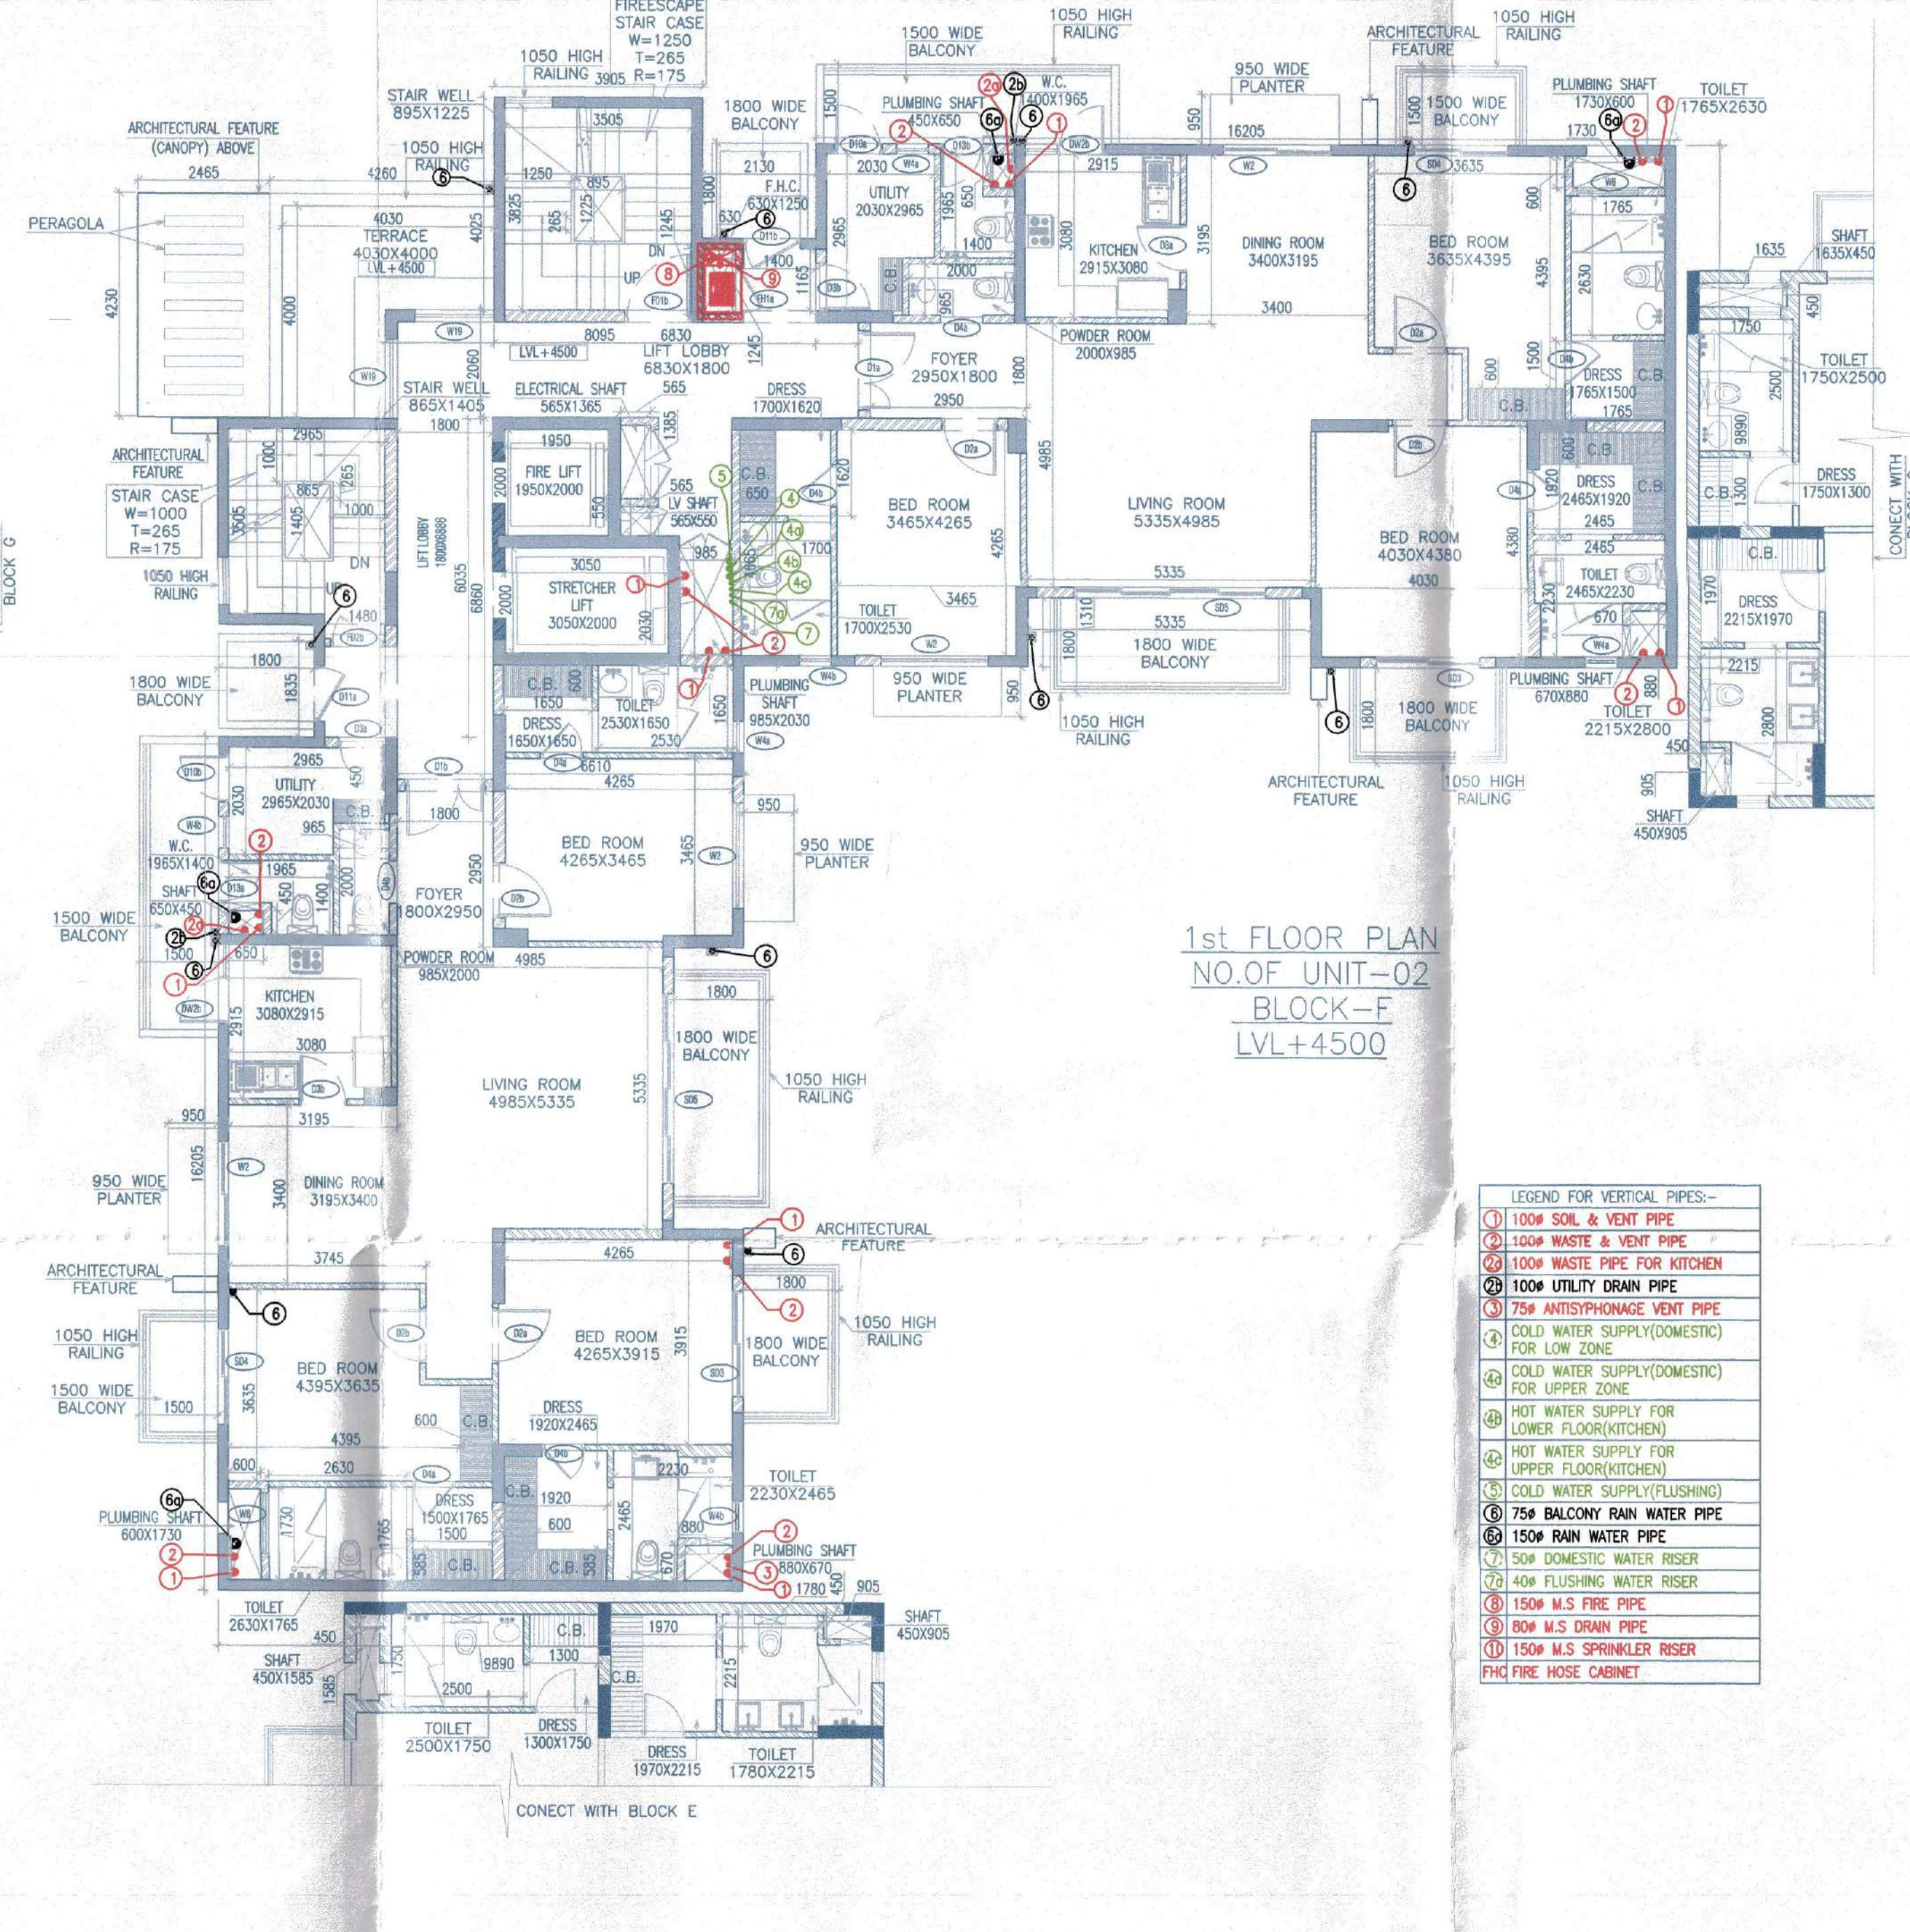
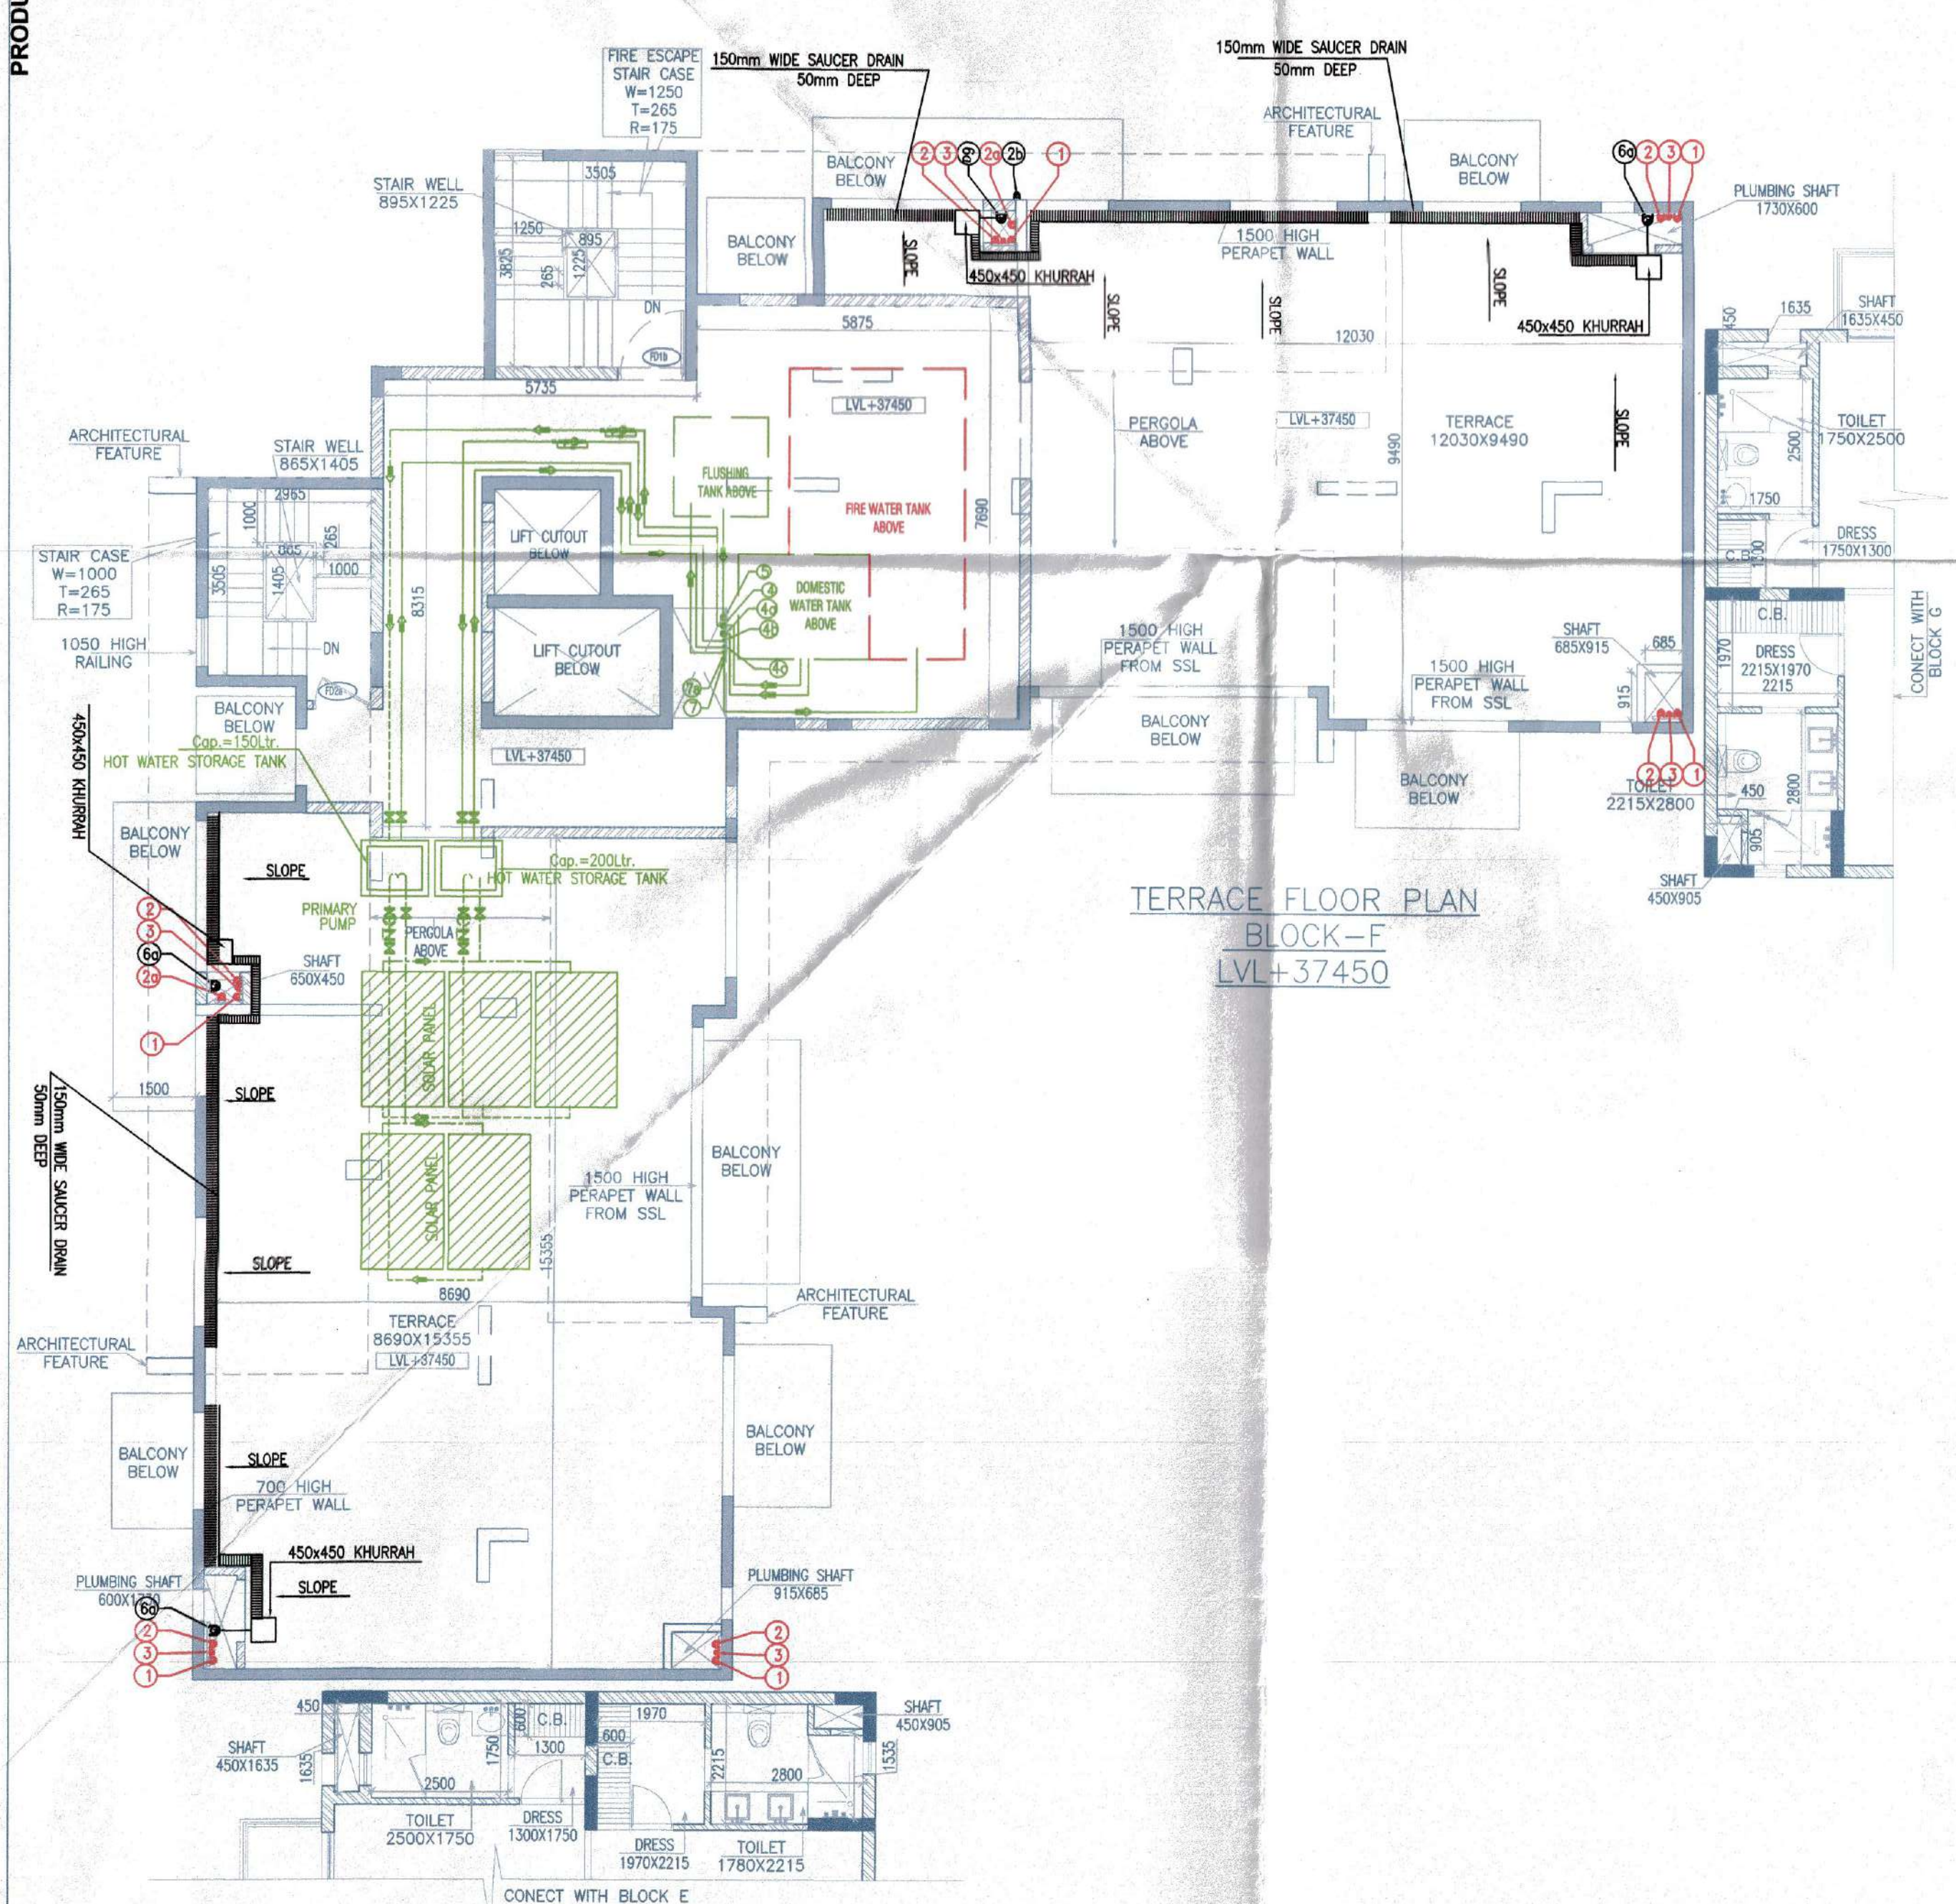


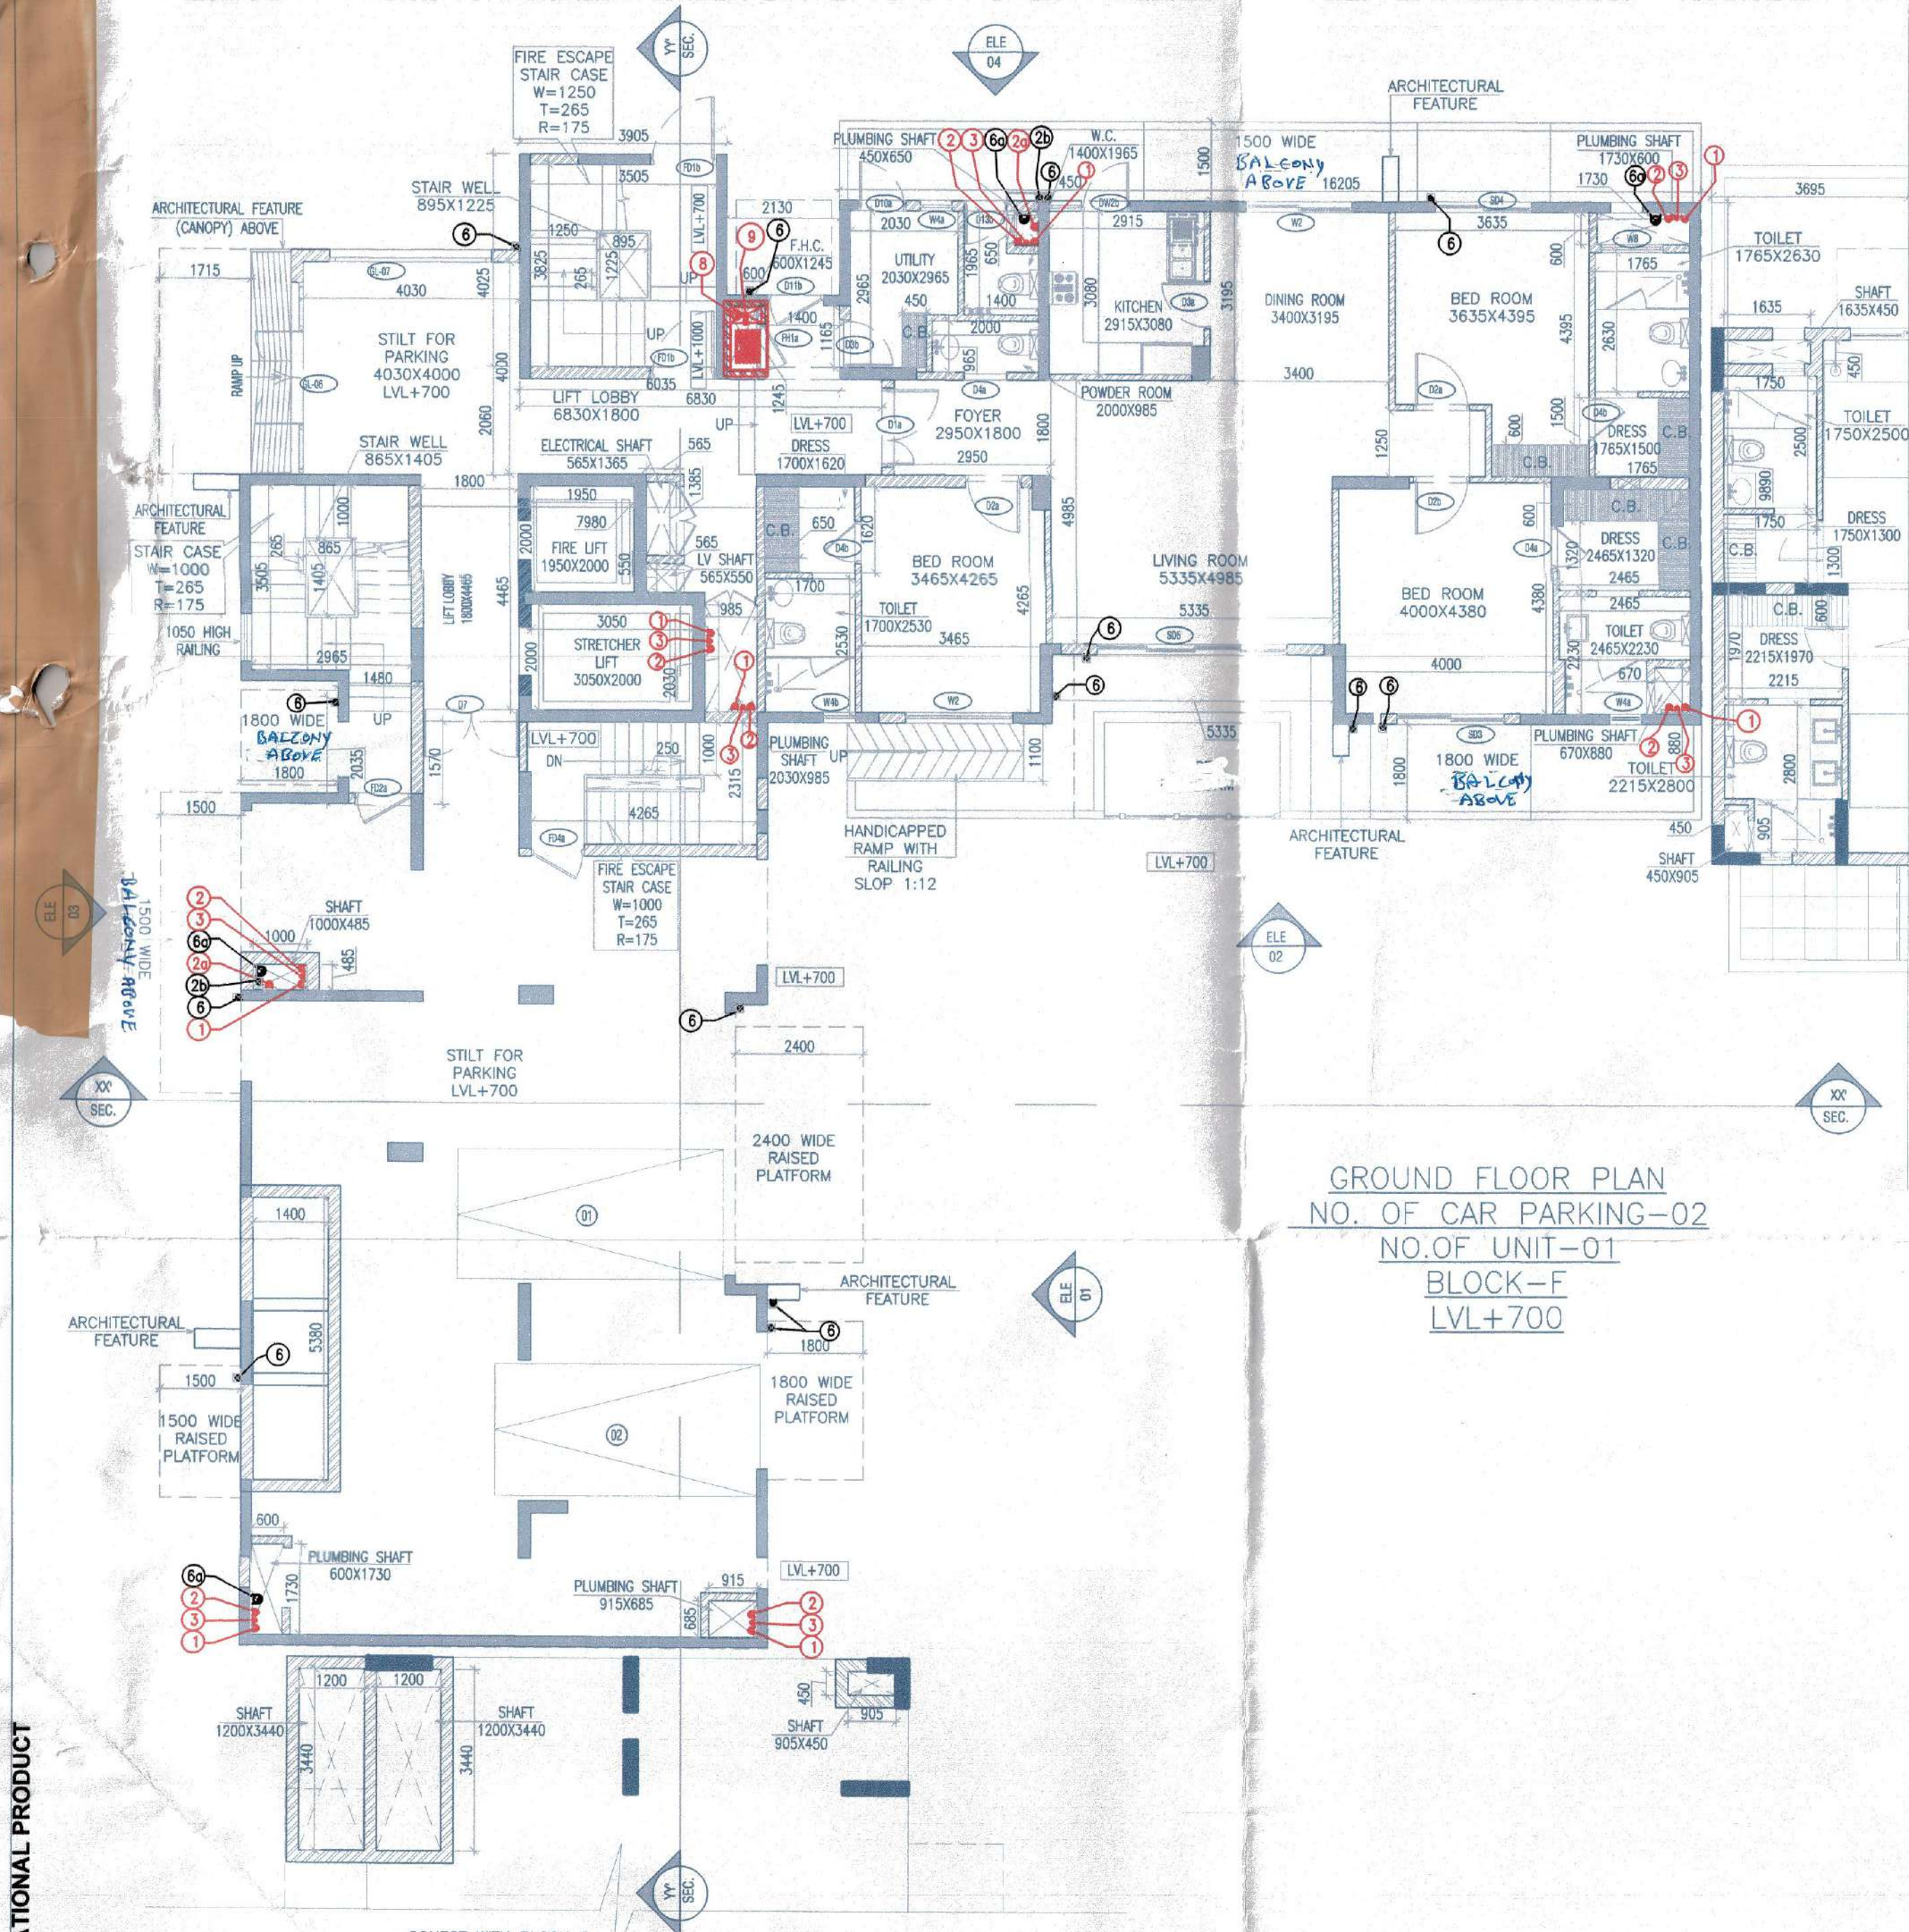

Note -

- 1 BUILDING WILL BE DESIGNED (STRUCTURES) AS PER RELEVANT IS CODES FOR EARTH QUAKE RESISTANCE.
2. TOILETS WILL NATURAL VENTILATION WILL HAVE MECHANICAL VENTILATION

LEGEND:-

Project:
PROPOSED BUILDING PLAN
OF GROUP HOUSING MEASURING
10.43125 ACRES (LICENCE NO. 65 OF
2013 DATED 20-07-2013) & (LICENCE
NO. 119 OF 2012 DATED 06.12.2012)
IN SECTOR-99, GURGAON MANESAR
URBAN COMPLEX BEING DEVELOPED BY
PLANET EARTH ESTATES PVT. LTD.

Associate Architects

RISMS
ARCHITECTS

RSMS ARCHITECTS PVT. LTD.
69,Nora Niwas Bhawani Kunj
(Behind D2), Vasant Kunj,
New Delhi-110070.
Tel.:011-26898616,26898617
www.rsms-arch.com

Checked and found ok for P.E. Manesar
(Internal) Services only as per
Forwarding letter No. 88/2013/14
22.12.14
Sd/-
MULS. PARTNER (SEAL & SIGN)
CA

ARCHITECT'S SEAL & SIGNATURE

OWNER'S SEAL & SIGNATURE

For Planet Earth Estates Pvt. Ltd.
Authorized Signatory

DECEMBER 2013 Scale : 1:100

Drawing Title:-
GROUND TO 8TH FLOOR & TERRACE & WATER TANK & MACHINE ROOM & ROOF PLAN

Drawing No:-
BF-01

VATIKA - SOVEREIGN PARK