
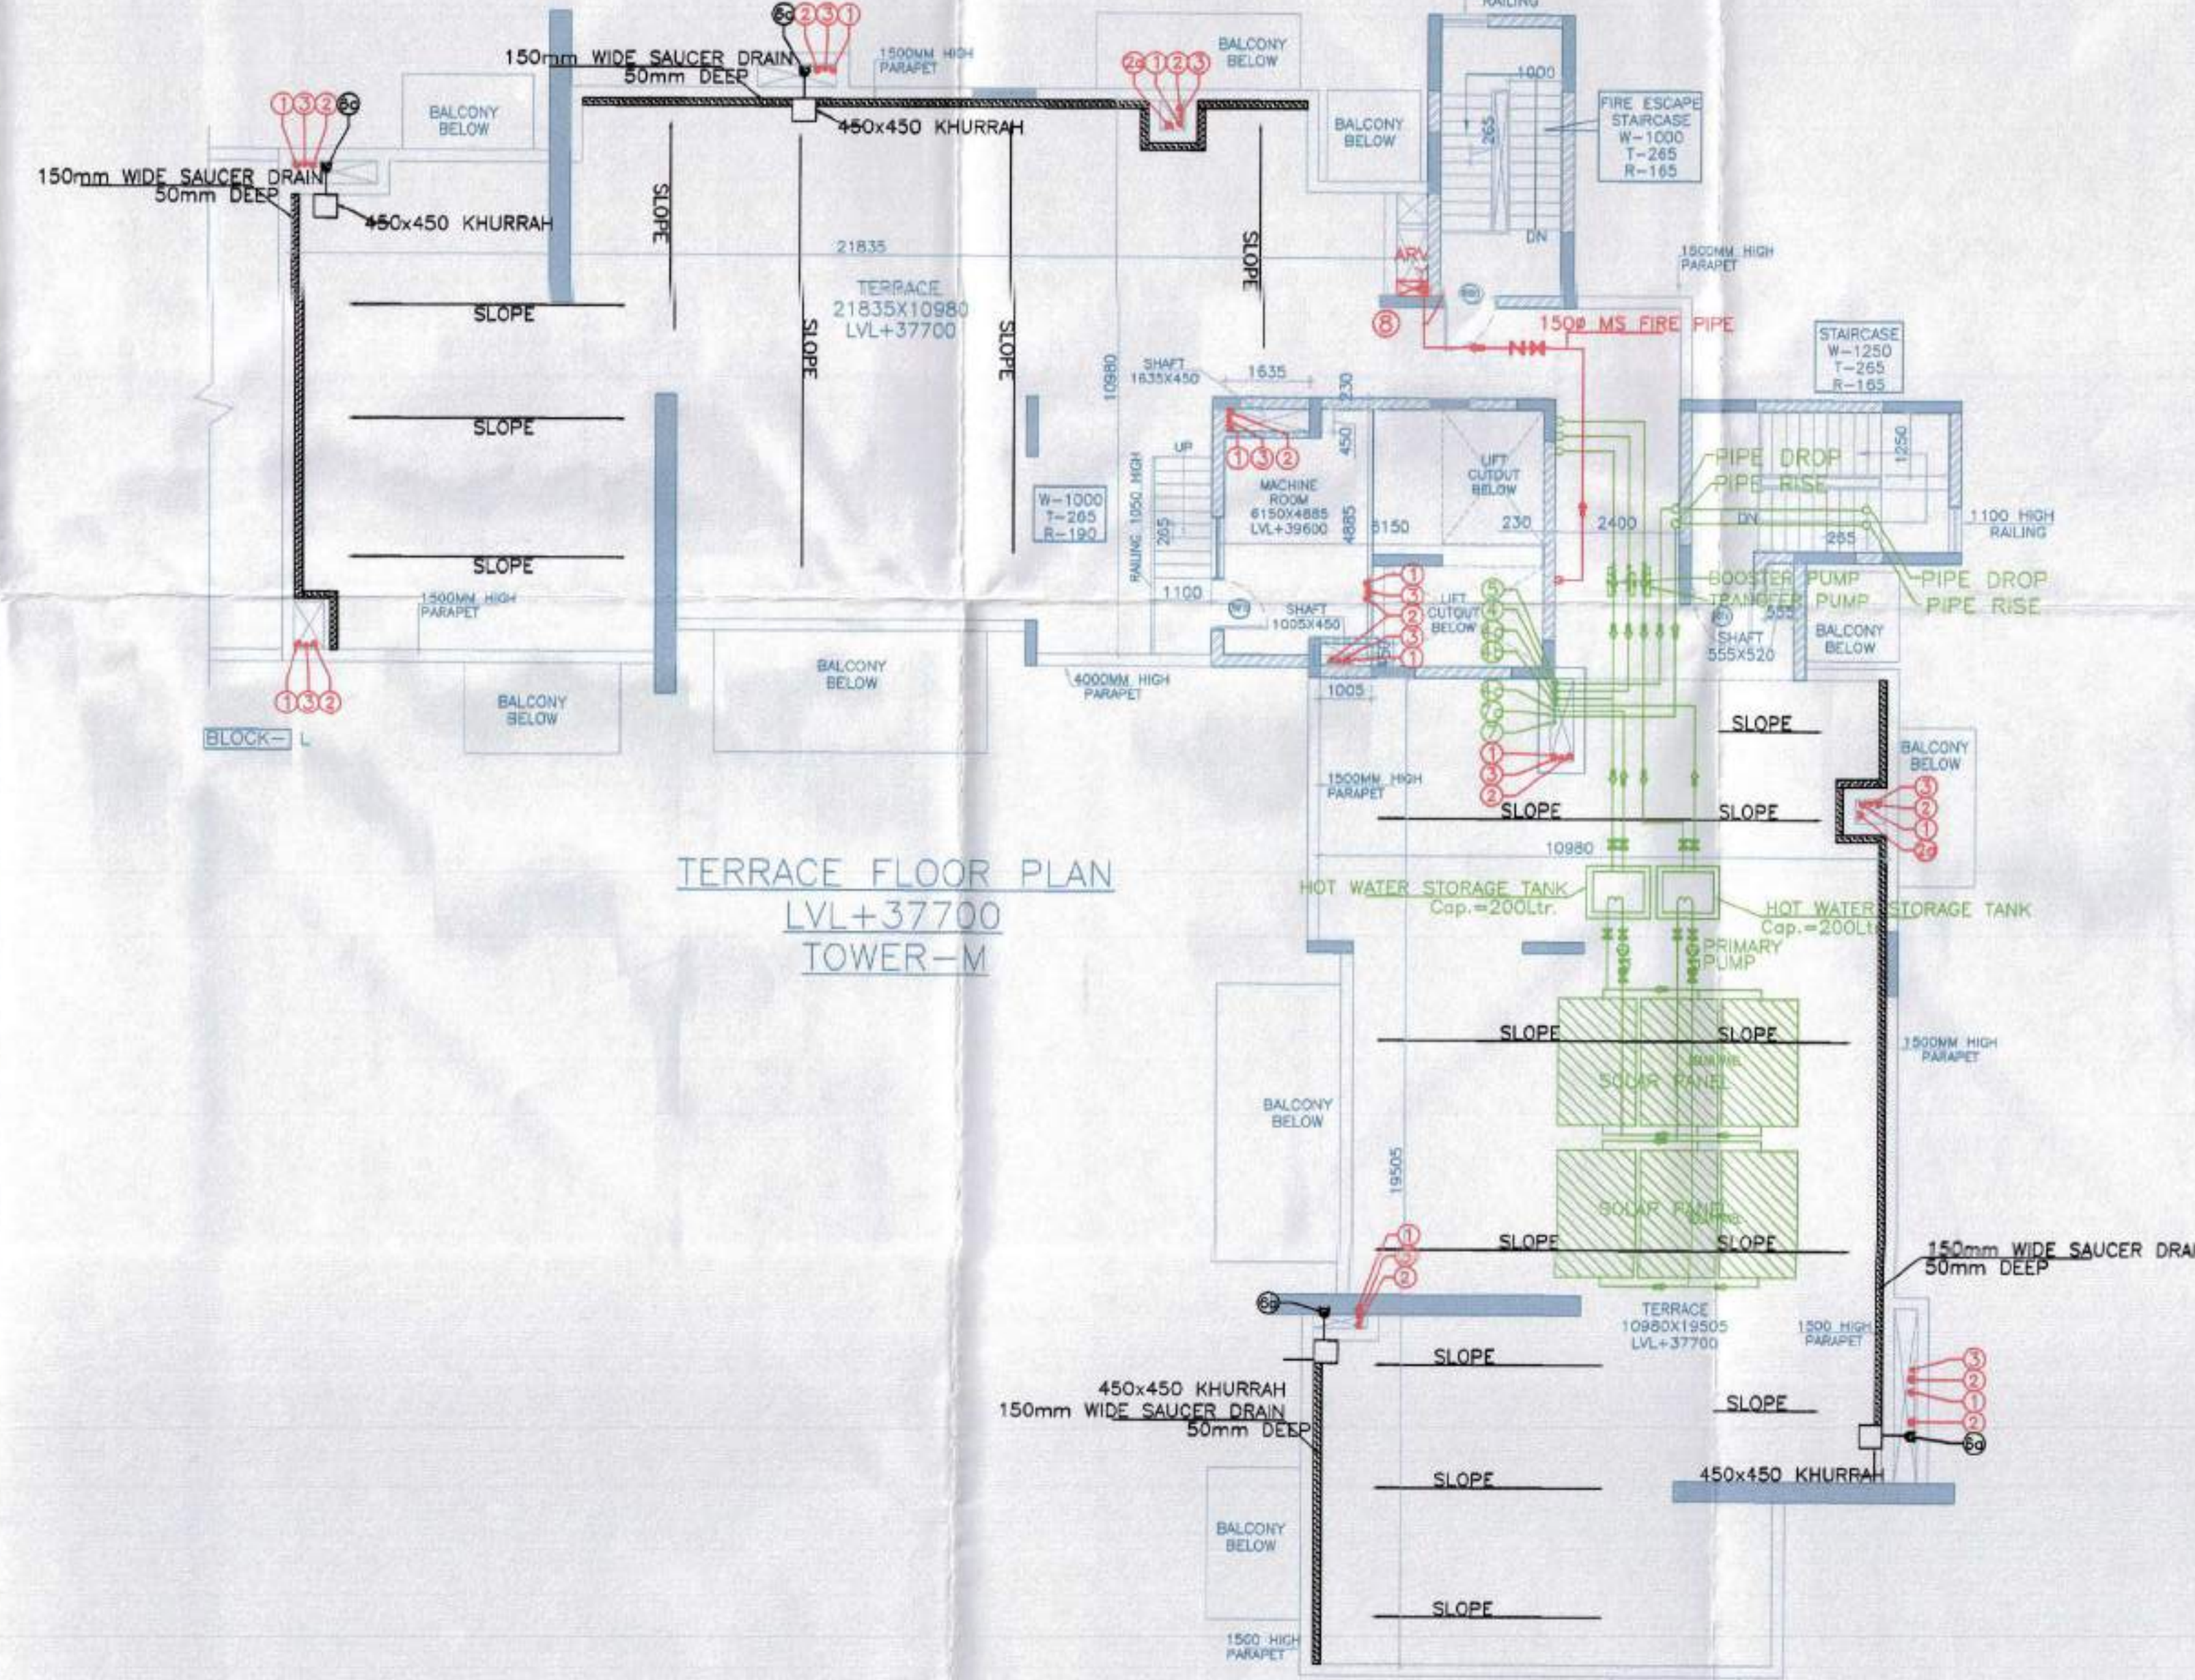
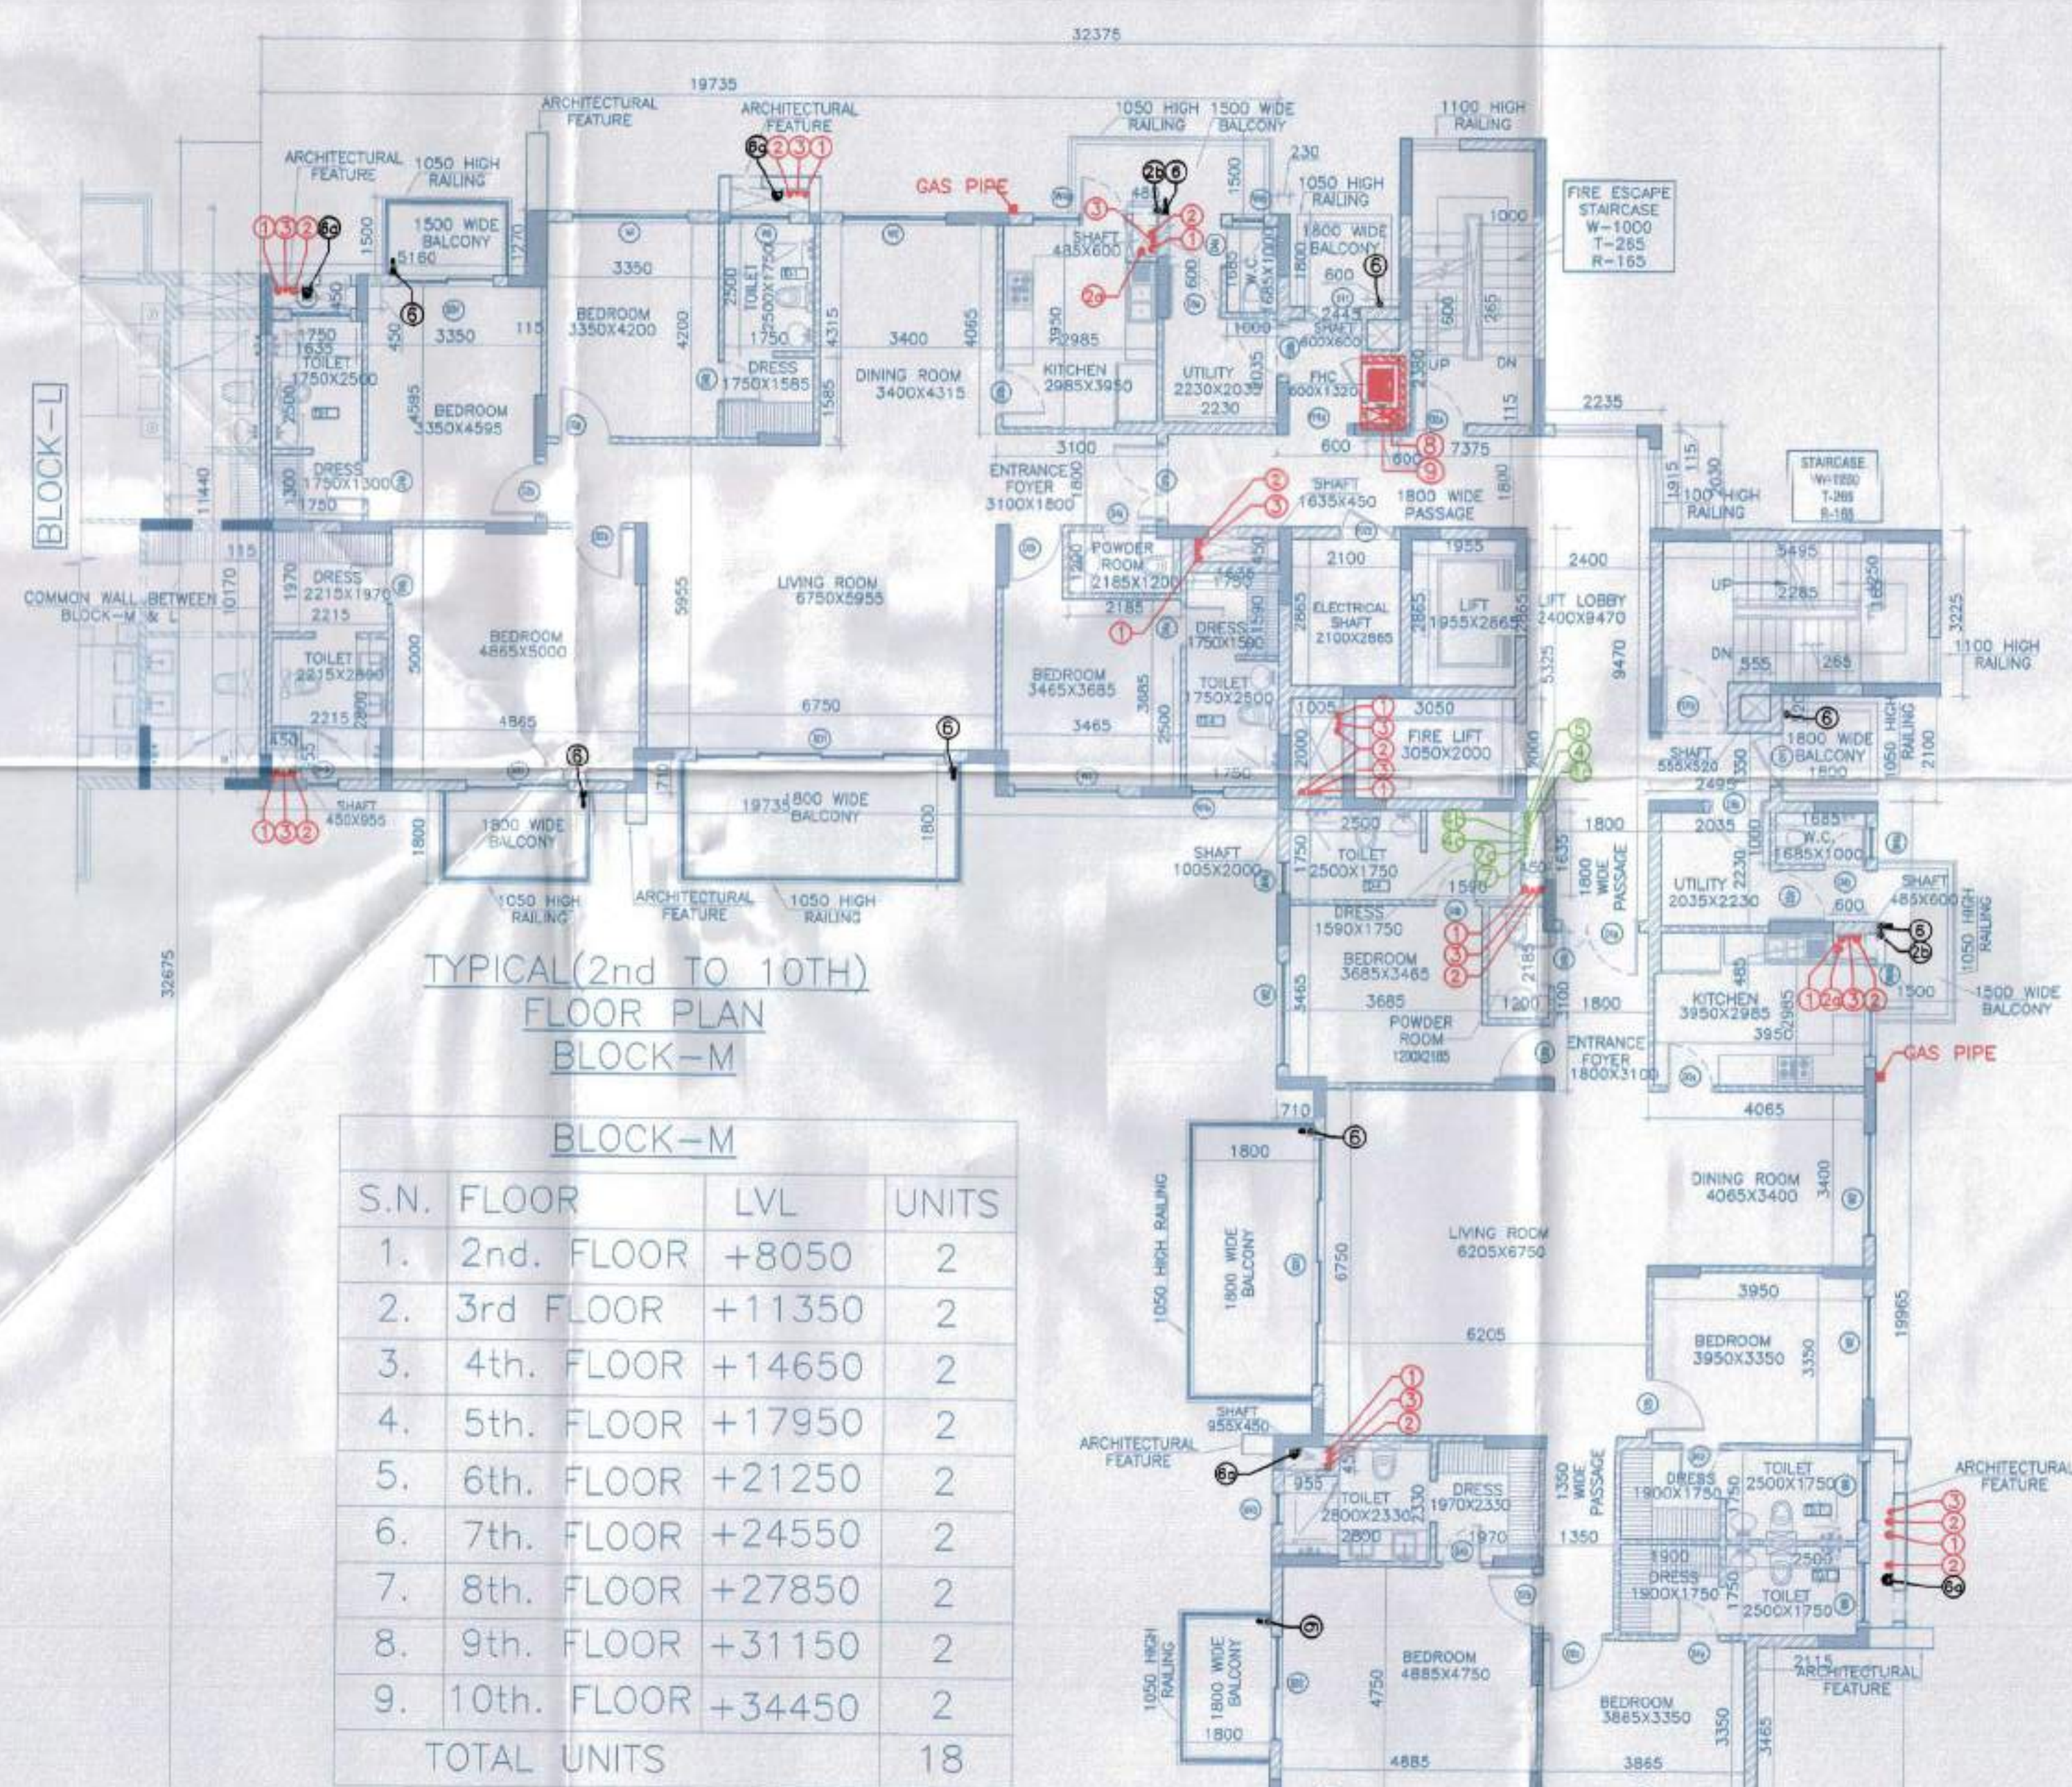


DOOR WINDOW SCHEDULE (WOODEN)									
NO.	LEADING	LOCATION	MT	CELL	WDO THROUGH Opening (G)	WDO FRI/FRONT Opening (G)	Height Height (G)	Height Height (G)	OPENING (sq.ft)
1	DOOR	REAR	2160	0	0	0	2160	0	0
2	DOOR	REAR	2160	0	0	0	2160	0	0
54	DOOR	REAR	216						

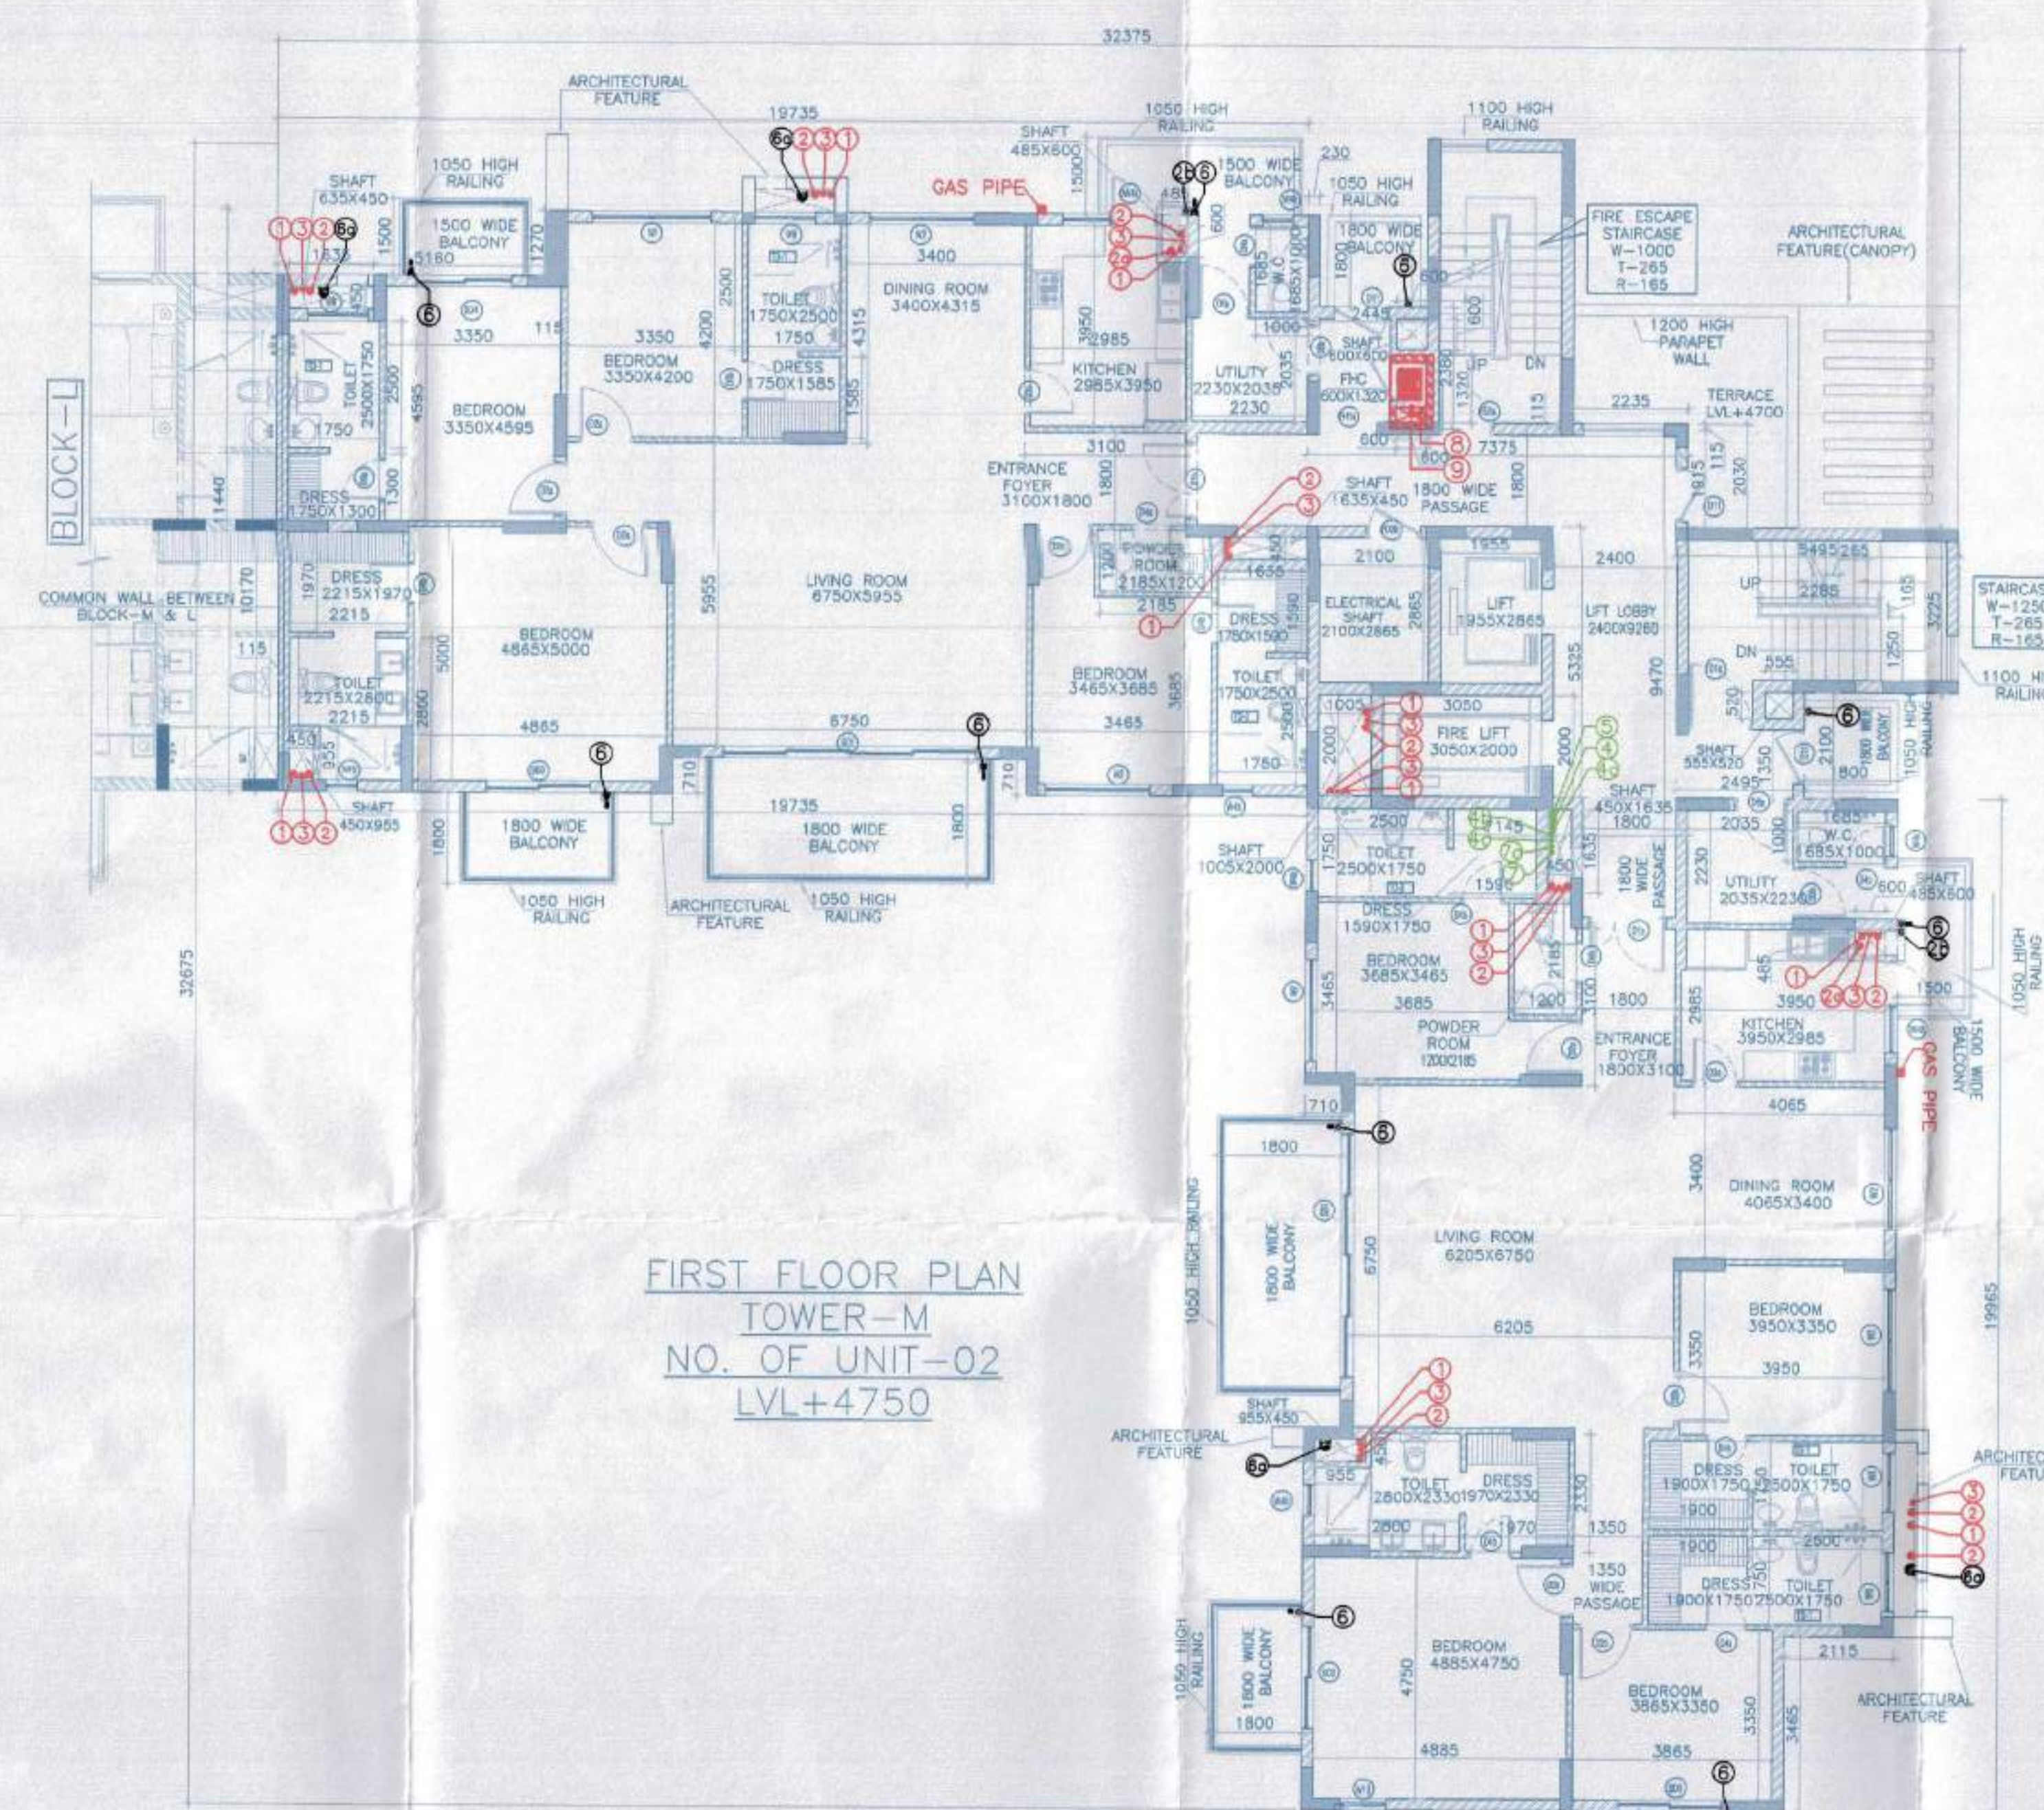

Note :-

1. BUILDING WILL BE DESIGNED (STRUCTURES) AS PER RELEVANT IS CODES FOR EARTH QUAKE RESISTANCE

2. TOILETS WILL NATURAL VENTILATION WILL HAVE MECHANICAL VENTILATION

LEGEND: —

- [illegible]

Project:

PROPOSED BUILDING PLAN
OF SED GROUP HOUSING MEASURING
10.43125 ACRES (LICENCE NO. 65 OF
2013 DATED 20-07-2013) & (LICENCE
NO. 119 OF 2012 DATED 06.12.2012)
IN SECTOR-99, GURGAON MANESAR
URBAN COMPLEX BEING DEVELOPED BY
PLANET EARTH ESTATES PVT. LTD.

Associate Architects

R|S|M|S
ARCHITECTS

RSMS ARCHITECTS PVT. LTD.
69, Nora Niwas Bhawani Kunj
(Behind D2), Vasant Kunj,
New Delhi-110070.
Tel.: 011-26898616, 26898617
www.rsms-arch.com

Checked and found ok for Public Health
(Internal) Services only subject to comments in
forwarding letter No. ESHQV 224 DL 10/5/14

Superintending Engineer (HQ)
HUDA, Parichhala





Lt. D.T.P. (HQ) Member Secretary B.P.C.
 S.T.P. (G) Member B.P.C.
 G.T.P. (Hq) Chairman B.P.C.







AD ID ED PA ATE

OWNER'S SEAL
& SIGNATURE

For Planet Earth Express Pvt. Ltd.
Authorized Signatory

DECEMBER, 2013	Scale : 1:100
Drawing Title:-	

N

Drawing No:-

GROUND TO 10TH FLOOR &
TERRACE FLOOR PLAN

EM-01

BLOCK-M	VATIKA - SOVEREIGN PARK
---------	----------------------------