


Note:-  
 1. BUILDING WILL BE DESIGNED (STRUCTURES) AS PER RELEVANT IS CODES FOR EARTH QUAKE RESISTANCE.  
 2. TOILETS WILL NATURAL VENTILATION WILL HAVE MECHANICAL VENTILATION

LEGEND:-

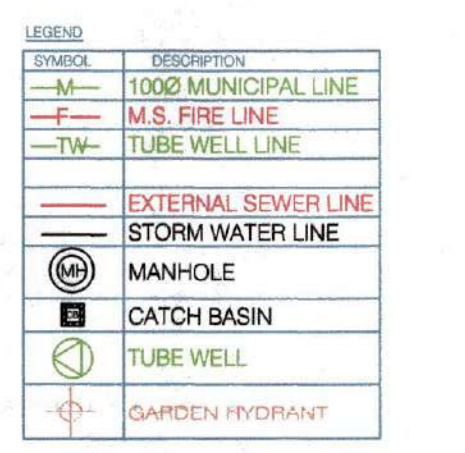

Project:  
 PROPOSED BUILDING PLAN OF GROUP HOUSING MEASURING 10.43125 ACRES (LICENCE NO. 65 OF 2013 DATED 20-07-2013) & (LICENCE NO. 119 OF 2012 DATED 06.12.2012) IN SECTOR-99, GURGAON MANESAR URBAN COMPLEX BEING DEVELOPED BY PLANET EARTH ESTATES PVT. LTD.

Associate Architects




RSMS ARCHITECTS PVT. LTD.  
 69, Nora Niwas, Bhawani Kunj (Behind D2), Vasant Kunj, New Delhi-110070.  
 Tel.: 011-26898616, 26898617  
 www.rsms-arch.com

Checked by: [Signature]  
 Prepared by: [Signature]  
 Date: 12/15/14

[Signatures and stamps of project team members]

ARCHITECT'S SEAL & SIGNATURE      OWNER'S SEAL & SIGNATURE

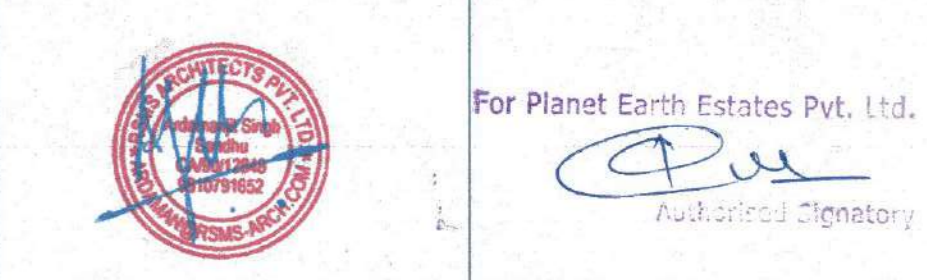

DECEMBER.2013      Scale : 1:400      N  
 Drawing Title:-      Drawing No:-  
 SITE PLAN (WATER SUPPLY & IRRIGATION SCHEME)      ST-05  
 SITE PLAN      VATIKA - SOVEREIGN PARK