

[illegible]

Residential Power Schedules					
DOORS					
Tag	Width	Height	Unit	Size	
ROUGH OPENINGS (MASONRY)					
D1	1250	2250	G	1 1/4	FIXED DOOR
D2	1250	2250	G	1 1/4	FIXED DOOR
D3	1250	2250	G	1 1/4	FIXED DOOR
D4	1250	2250	G	1 1/4	FIXED DOOR
D5	1000	2250	G	1 1/4	FIXED DOOR
D6	900	2150	G	105	
D7	900	2250	G	105	
D8	900	2250	G	105	
D9	800	2250	G	105	
D10	800	2250	G	105	
D11	800	2250	G	105	
D12	800	2250	G	105	
D13	800	2250	G	105	
D14	900	2250	G	105	
D15	1250	2250	G	1 1/4	FIXED DOOR
D16	1250	2250	G	1 1/4	FIXED DOOR
1. All fixtures provided in toilets are as per N.B.C.
2. Basement will be mechanically ventilated.
3. All spaces (parking basement, services basement etc.) will be artificially lit.
4. Standby generation capacity will be provided for the electrical requirement of the total scheme. This therefore includes standby generation for all common services, fire services, lifts etc. And also the entire electrical load for the ventilation.
5. Fire safety measures as per NBC includes smoke detector, heat detector, sprinkler spacing in compliance with code.
6. All external walls are 200mm and all internal walls are

ARCHITECT
MORPHOGENESIS
41, Industrial Estate, Okhla Phase - III,
New Delhi 110020
TEL: 91 11 41828070
E-MAIL: studio@morphogenesis.com

CONSULTING STRUCTURAL ENGINEER

WHITBY WOOD

WHITBY WOOD PTSTADGAN
Unit 1101, Loda Supremus, Saki Vihar Road,
Kondominium Loda, Loda, Surabaya - 600212, Indonesia
Telp. +61 31 8375 1833
Fax +61 31 8375 1834

CONSULTING MEP


PROION

Proion Consultants Private Limited
100, Park Road, Park View,
New Delhi - 110025, India.
Telephone : 011-2632 4420
E-Mail : mep@proion.co.in

 Proion Consultants
MEP AND ENVIRONMENTAL ENGINEERS

CONSULTING LANDSCAPE ARCHITECT

MORPHOGENESIS
41, Industrial Estate, Okhla Phase - II,
New Delhi 110020
TEL: 91 11 41928670
E Mail: studio@morphogenesis.org

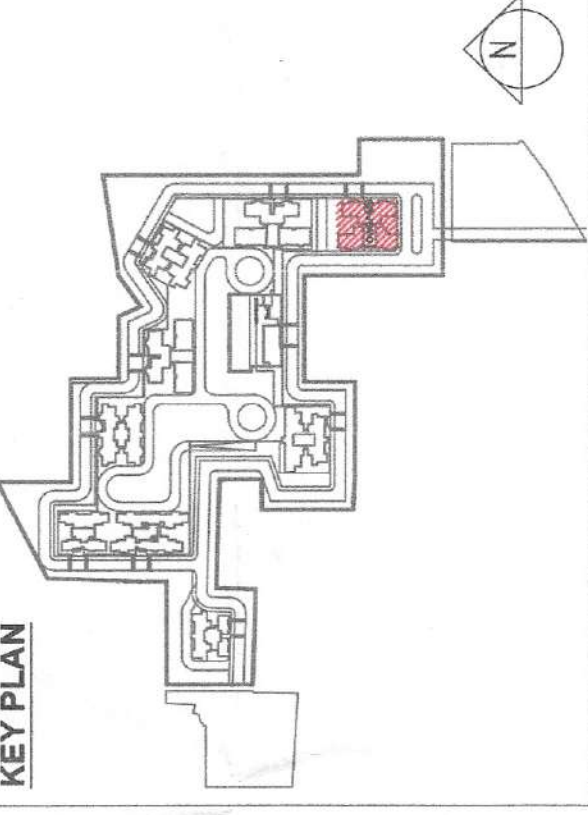

PROJECT
Proposed building plan for Mixed Land Use Colony (95% Residential and 5% Commercial) under TOD policy over an area measuring 14.2025 acres in revenue estate of village Hayatpur Sector-89, Gurugram being developed by Godrej Properties Ltd.
(Lic No151 of 2023 Dated 20-07-2023)

DEVELOPER

Godrej
PROPERTIES

Godrej Properties Ltd
Unit No. 302, 303 Post, Godrej City, Pimpri-Chinchwad
Vikhroli East, Mumbai - 400 070.

DEVELOPER'S SIGNATURE :

For Godrej Properties Ltd.
Nancy
Authorised Signatory

AUTHORIZED SIGNATORY


ARCHITECT'S SIGNATURE :




DRAWING NAME
TOWER 9
FIRST FLOOR AND TYPICAL FLOOR PLAN
(2nd - 19th, 21st - 29th & 31st - 34th)

DRAWING NO.	S-52
-------------	------


SCALE	1:100
DATE	09.10.2023

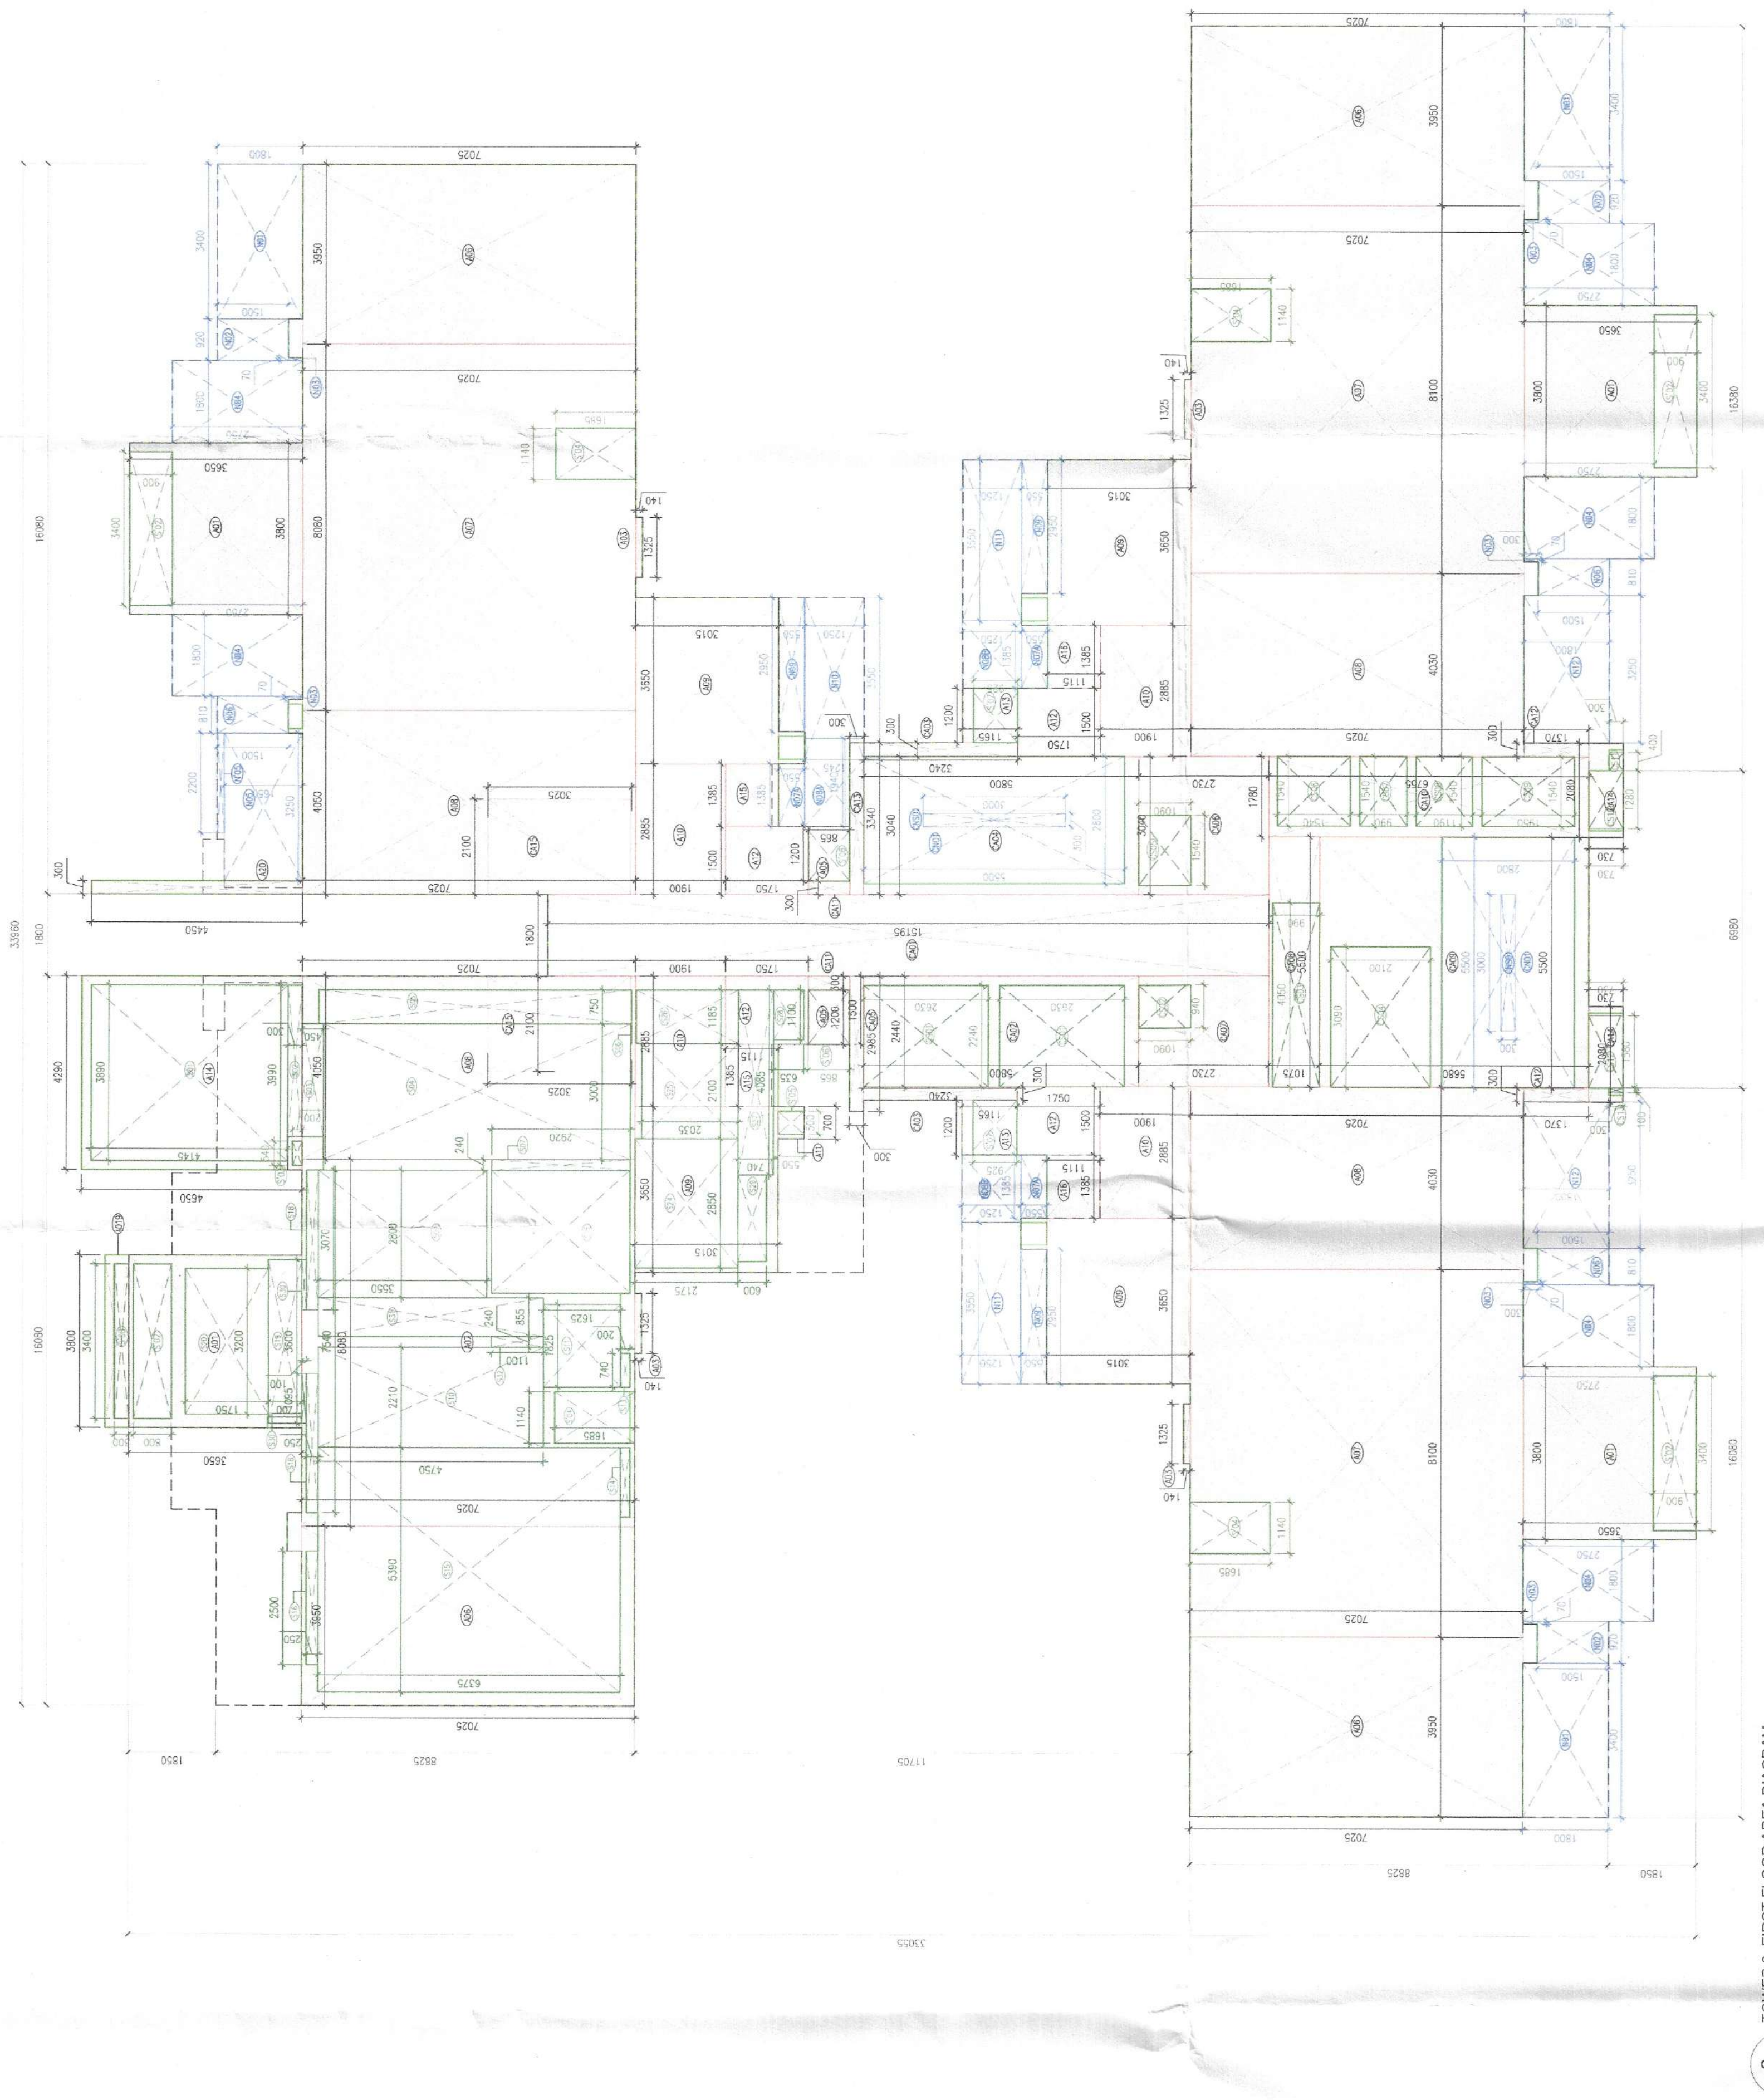

2 TOWER 9- FIRST FLOOR AREA DIAGRAM
1:100

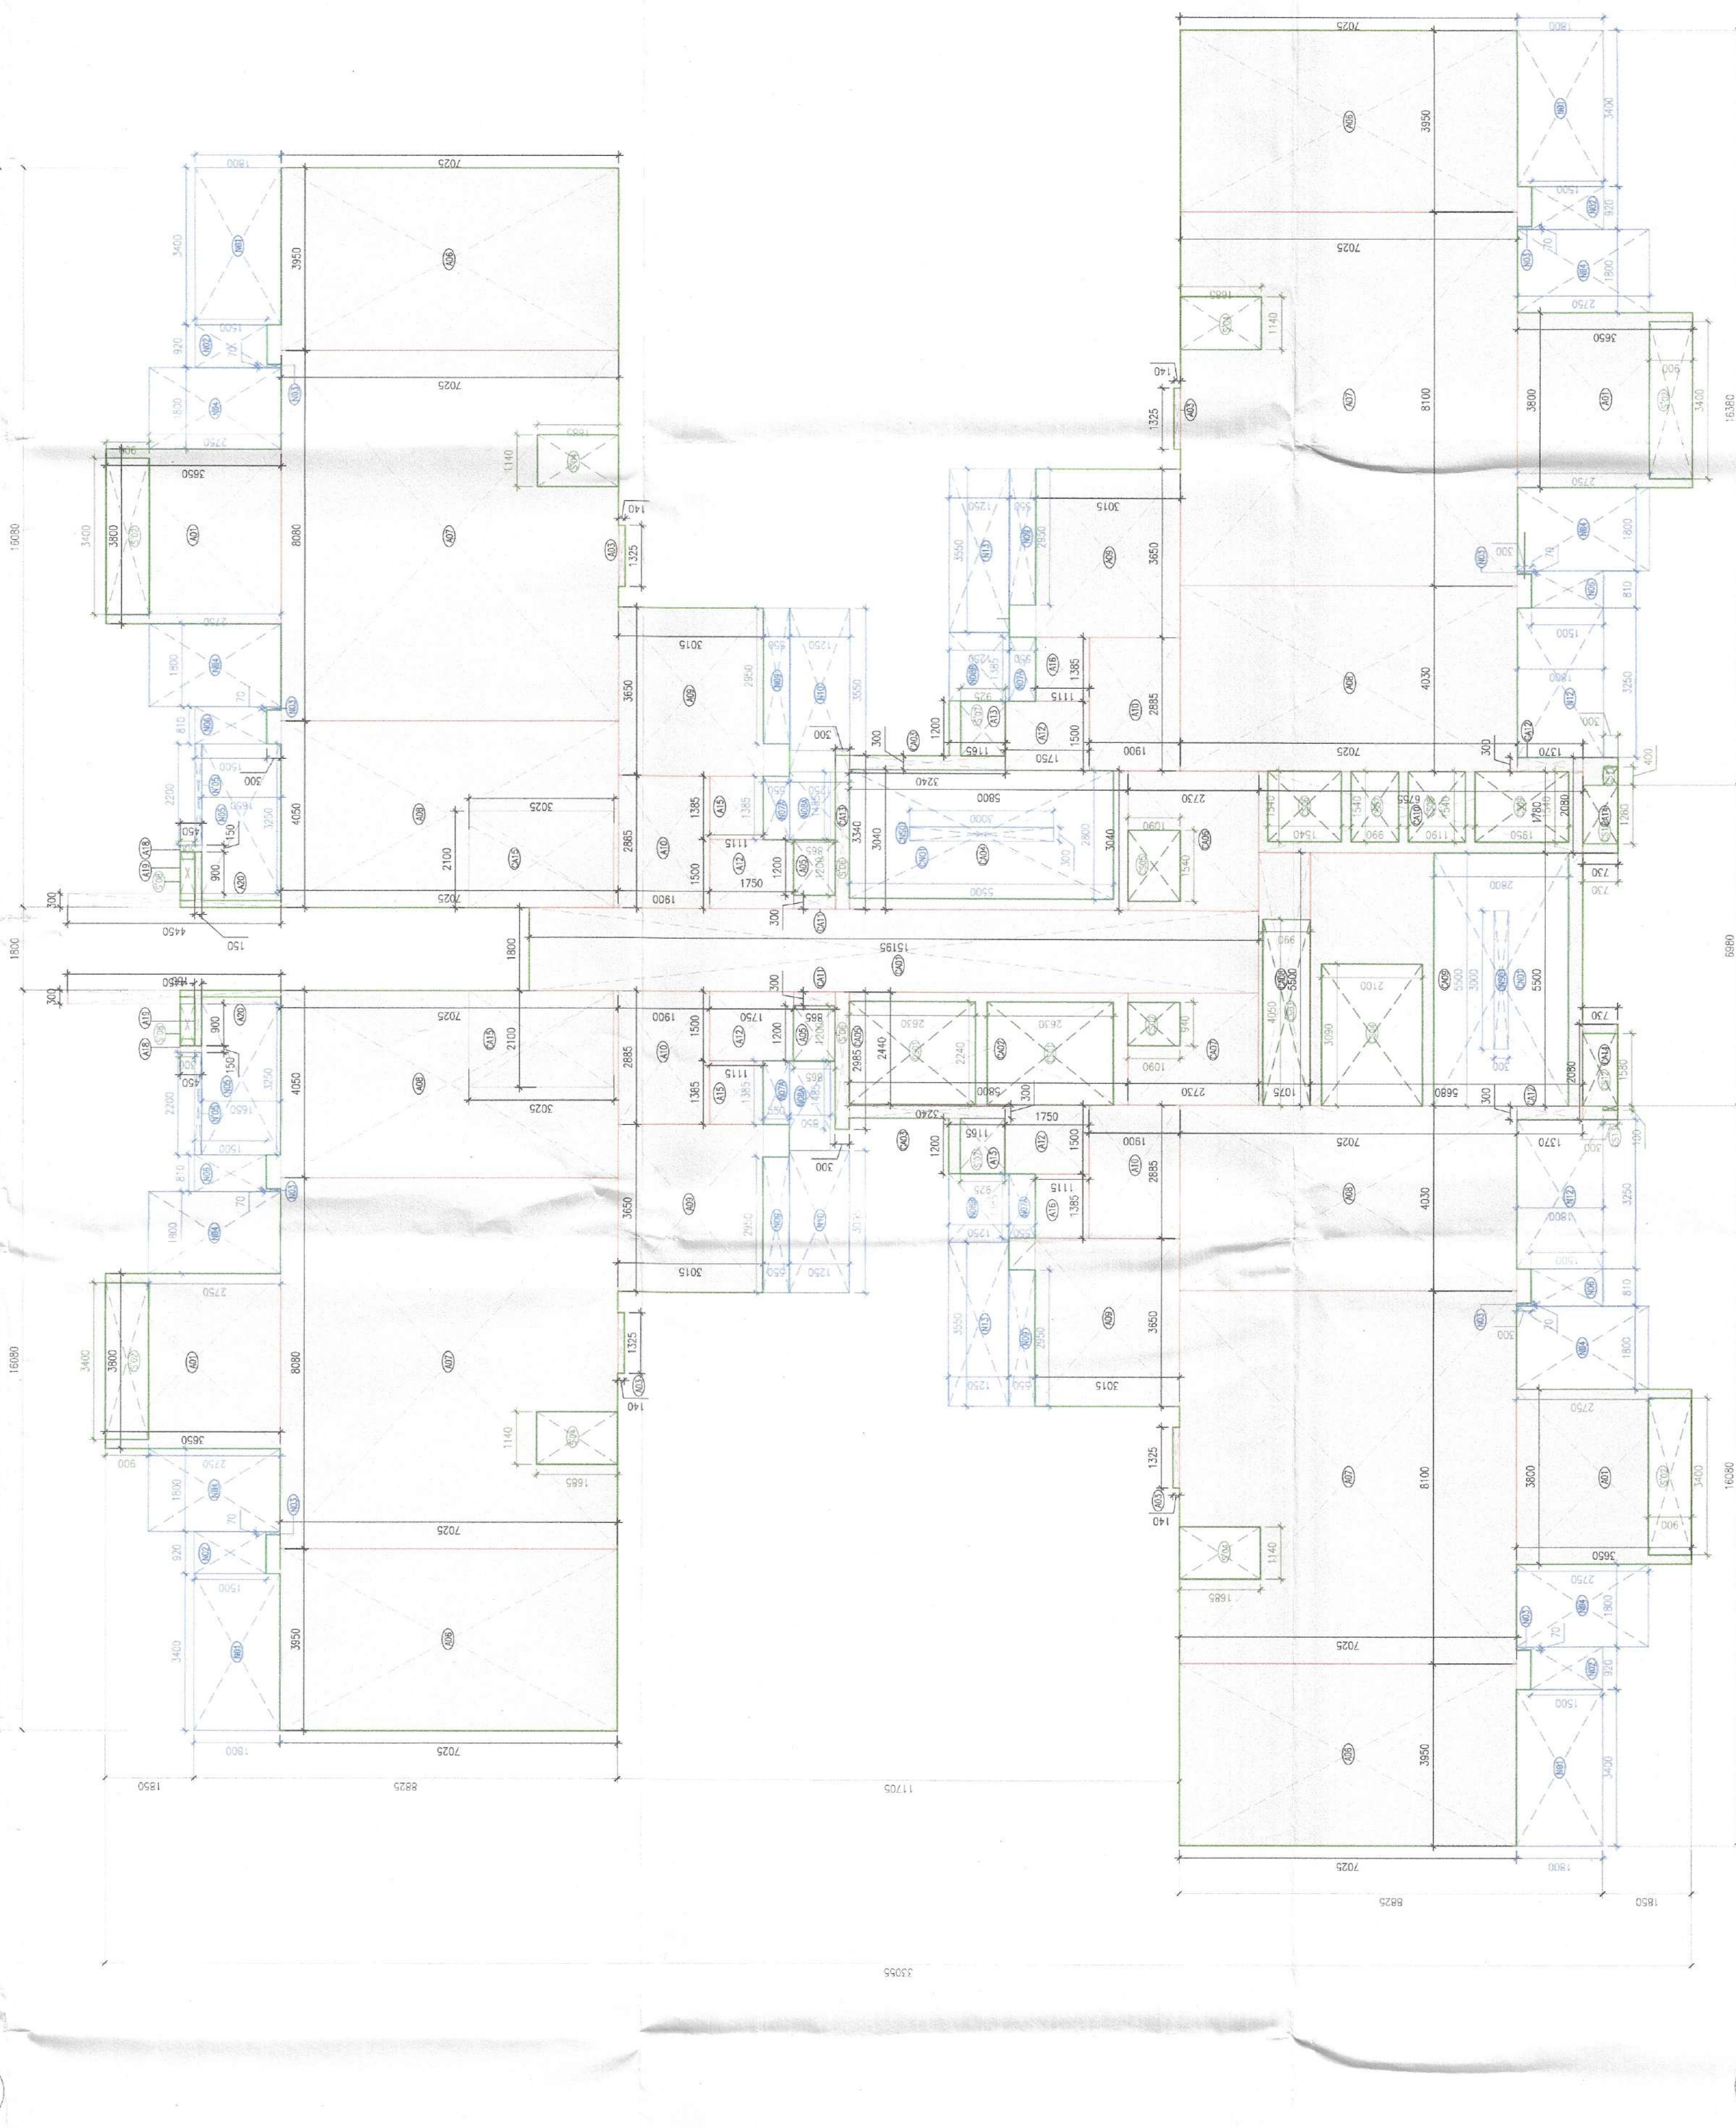

4 TOWER 9- TYPICAL FLOOR AREA DIAGRAM
1:100

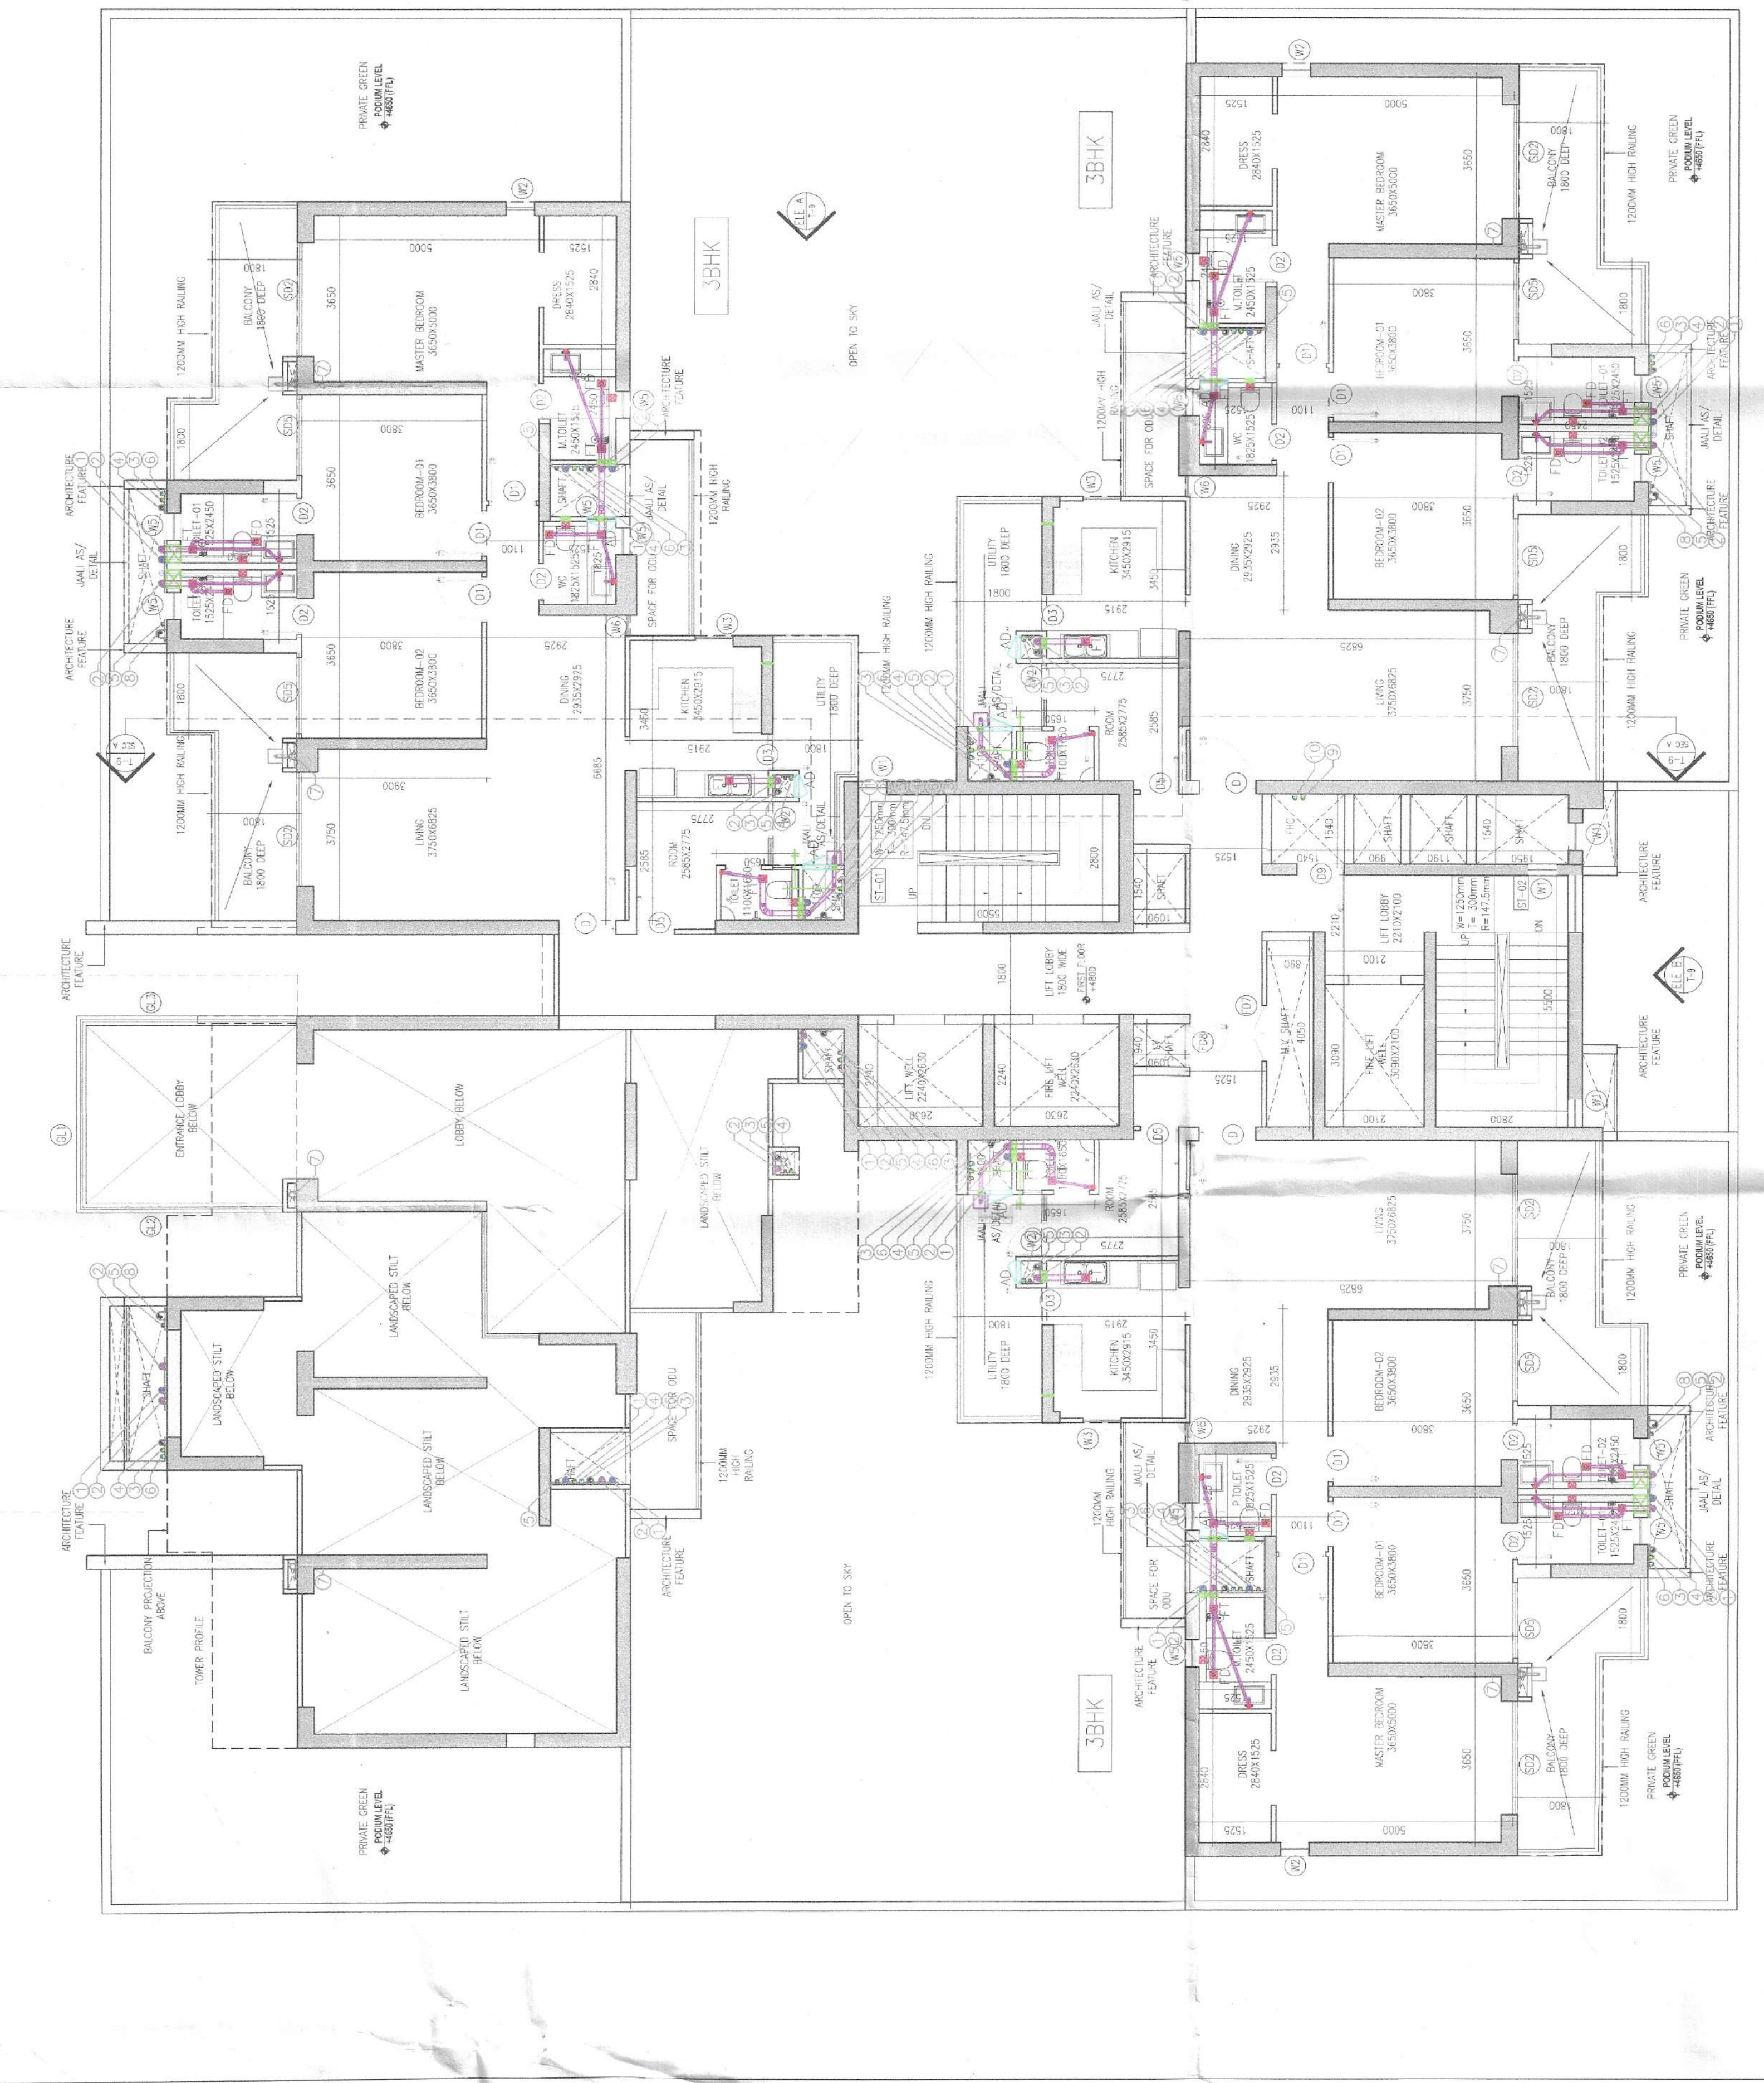

1 TOWER 9- FIRST FLOOR PLAN (N +4800)
1:100



3 TOWER 9- TYPICAL FLOOR PLAN
1:100 (2nd to 19th, 21st to 29th & 31st to 34th)

SYMBOL	DESCRIPTION
①	110 OD VERTICAL SOL PIPE
②	110 OD VERTICAL WASTE PIPE
③	110 OD ANTI-SYNOHIC P/C
④	DOMESTIC WATER SUPPLY DOWN RISE PIPE
⑤	DOMESTIC WATER SUPPLY PIPE (BOOSTED)
⑥	DOMESTIC WATER SUPPLY DOWN TAKE PIPE
⑦	60 OD RAINWATER PIPE
⑧	60 OD BALCONY DRAIN PIPE
⑨	DOMESTIC WATER SUPPLY RISER PIPE
⑩	DOMESTIC WATER SUPPLY RISER PIPE
FD	FLOOR DRAIN
FD	FLOOR DRAIN
AD	ACCESS DOOR
AD	ACCESS DOOR

S.NO.	DESCRIPTION	SIZE OF CUTOUT
1.	CUTOUT FOR WATER CLOSET OUTLET PIPE	150X150mm ☒
2.	CUTOUT FOR FLOOR TRAP OUTLET PIPE	150X150mm ☒
3.	CUTOUT FOR FLOOR DRAIN OUTLET PIPE	150X150mm ☒

DESCRIPTION	SIZE
PIPE DIA FROM FT TO VERTICAL STACK	110.00 UPVC
PIPE DIA FROM WC TO VERTICAL STACK	110.00 UPVC
PIPE DIA FROM FD TO FT	63.00 UPVC
PIPE DIA FROM WB TO FT	40.00 UPVC
PIPE DIA FROM KITCHEN SINK TO FT	50.00 UPVC

TABLE 3		TYPICAL β VALUES	
Length (m)	Mean depth (m)	β (m)	β (m)
100	1.0	0.05	0.05
100	1.5	0.05	0.05
[illegible][illegible]

SANCTIONED
TO BE READ WITH THIS OFFICE
MEMO NO.:
DATED :



Superintendent, Fisheries (HQ)