

SUBMISSION DRAWINGS
FOR APPROVAL AND STAMPING

DATE: 03/10/2023
BY: [Signature]
DTP (HQ)
DATE: 03/10/2023
BY: [Signature]
DTP (HQ)
DATE: 03/10/2023
BY: [Signature]
DTP (HQ)


NOTES:

ARCHITECT
MORPHOGENESIS
41 Industrial Estate, Otha Phase - II,
TEL: 91 11 4126270
E-Mail: studio@morphogenesis.org

CONSULTING STRUCTURAL ENGINEER
WHITBY WOOD
W W
100, Main Road, Otha Phase - II,
TEL: 91 11 4126270
E-Mail: studio@morphogenesis.org

CONSULTING MEP
PROION
100, Main Road, Otha Phase - II,
TEL: 91 11 4126270
E-Mail: studio@morphogenesis.org

CONSULTING LANDSCAPE ARCHITECT
MORPHOGENESIS
41 Industrial Estate, Otha Phase - II,
TEL: 91 11 4126270
E-Mail: studio@morphogenesis.org

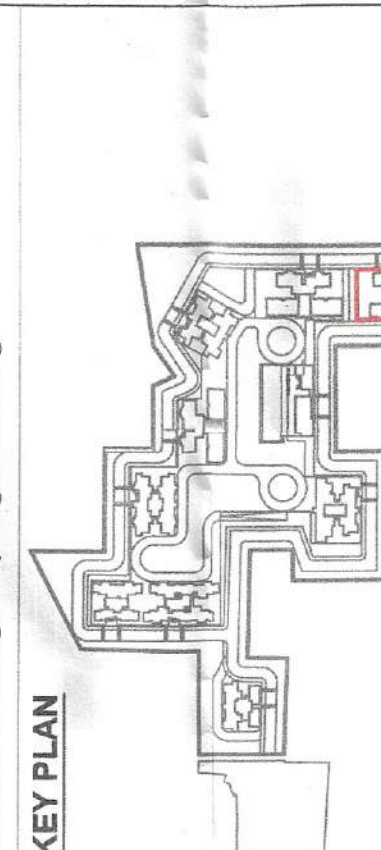

PROJECT
Building plan for Mixed Use Colony
(95% Residential and 5% Commercial) under TOD
policy over an area measuring 4.20225 acres in the
revenue estate of Village Incorporator Sector 87,
Government of Karnataka, Bangalore
(Lic No 151 of 2023 Dated 30.07.2023)

DEVELOPER
Godrej Properties Ltd.
Godrej Properties Ltd.
100, Main Road, Otha Phase - II,
TEL: 91 11 4126270
E-Mail: studio@morphogenesis.org

DEVELOPER'S SIGNATURE :

For Godrej Properties Ltd.
[Signature]
Authorized Signatory


AUTHORIZED SIGNATORY
ARCHITECT'S SIGNATURE :

[Signature]
MORPHOGENESIS
CA/2010/48182


DRAWING NAME
SECTION AA

DRAWING NO.
S-56
SCALE
1:100
DATE
03.10.2023

SECTION AA

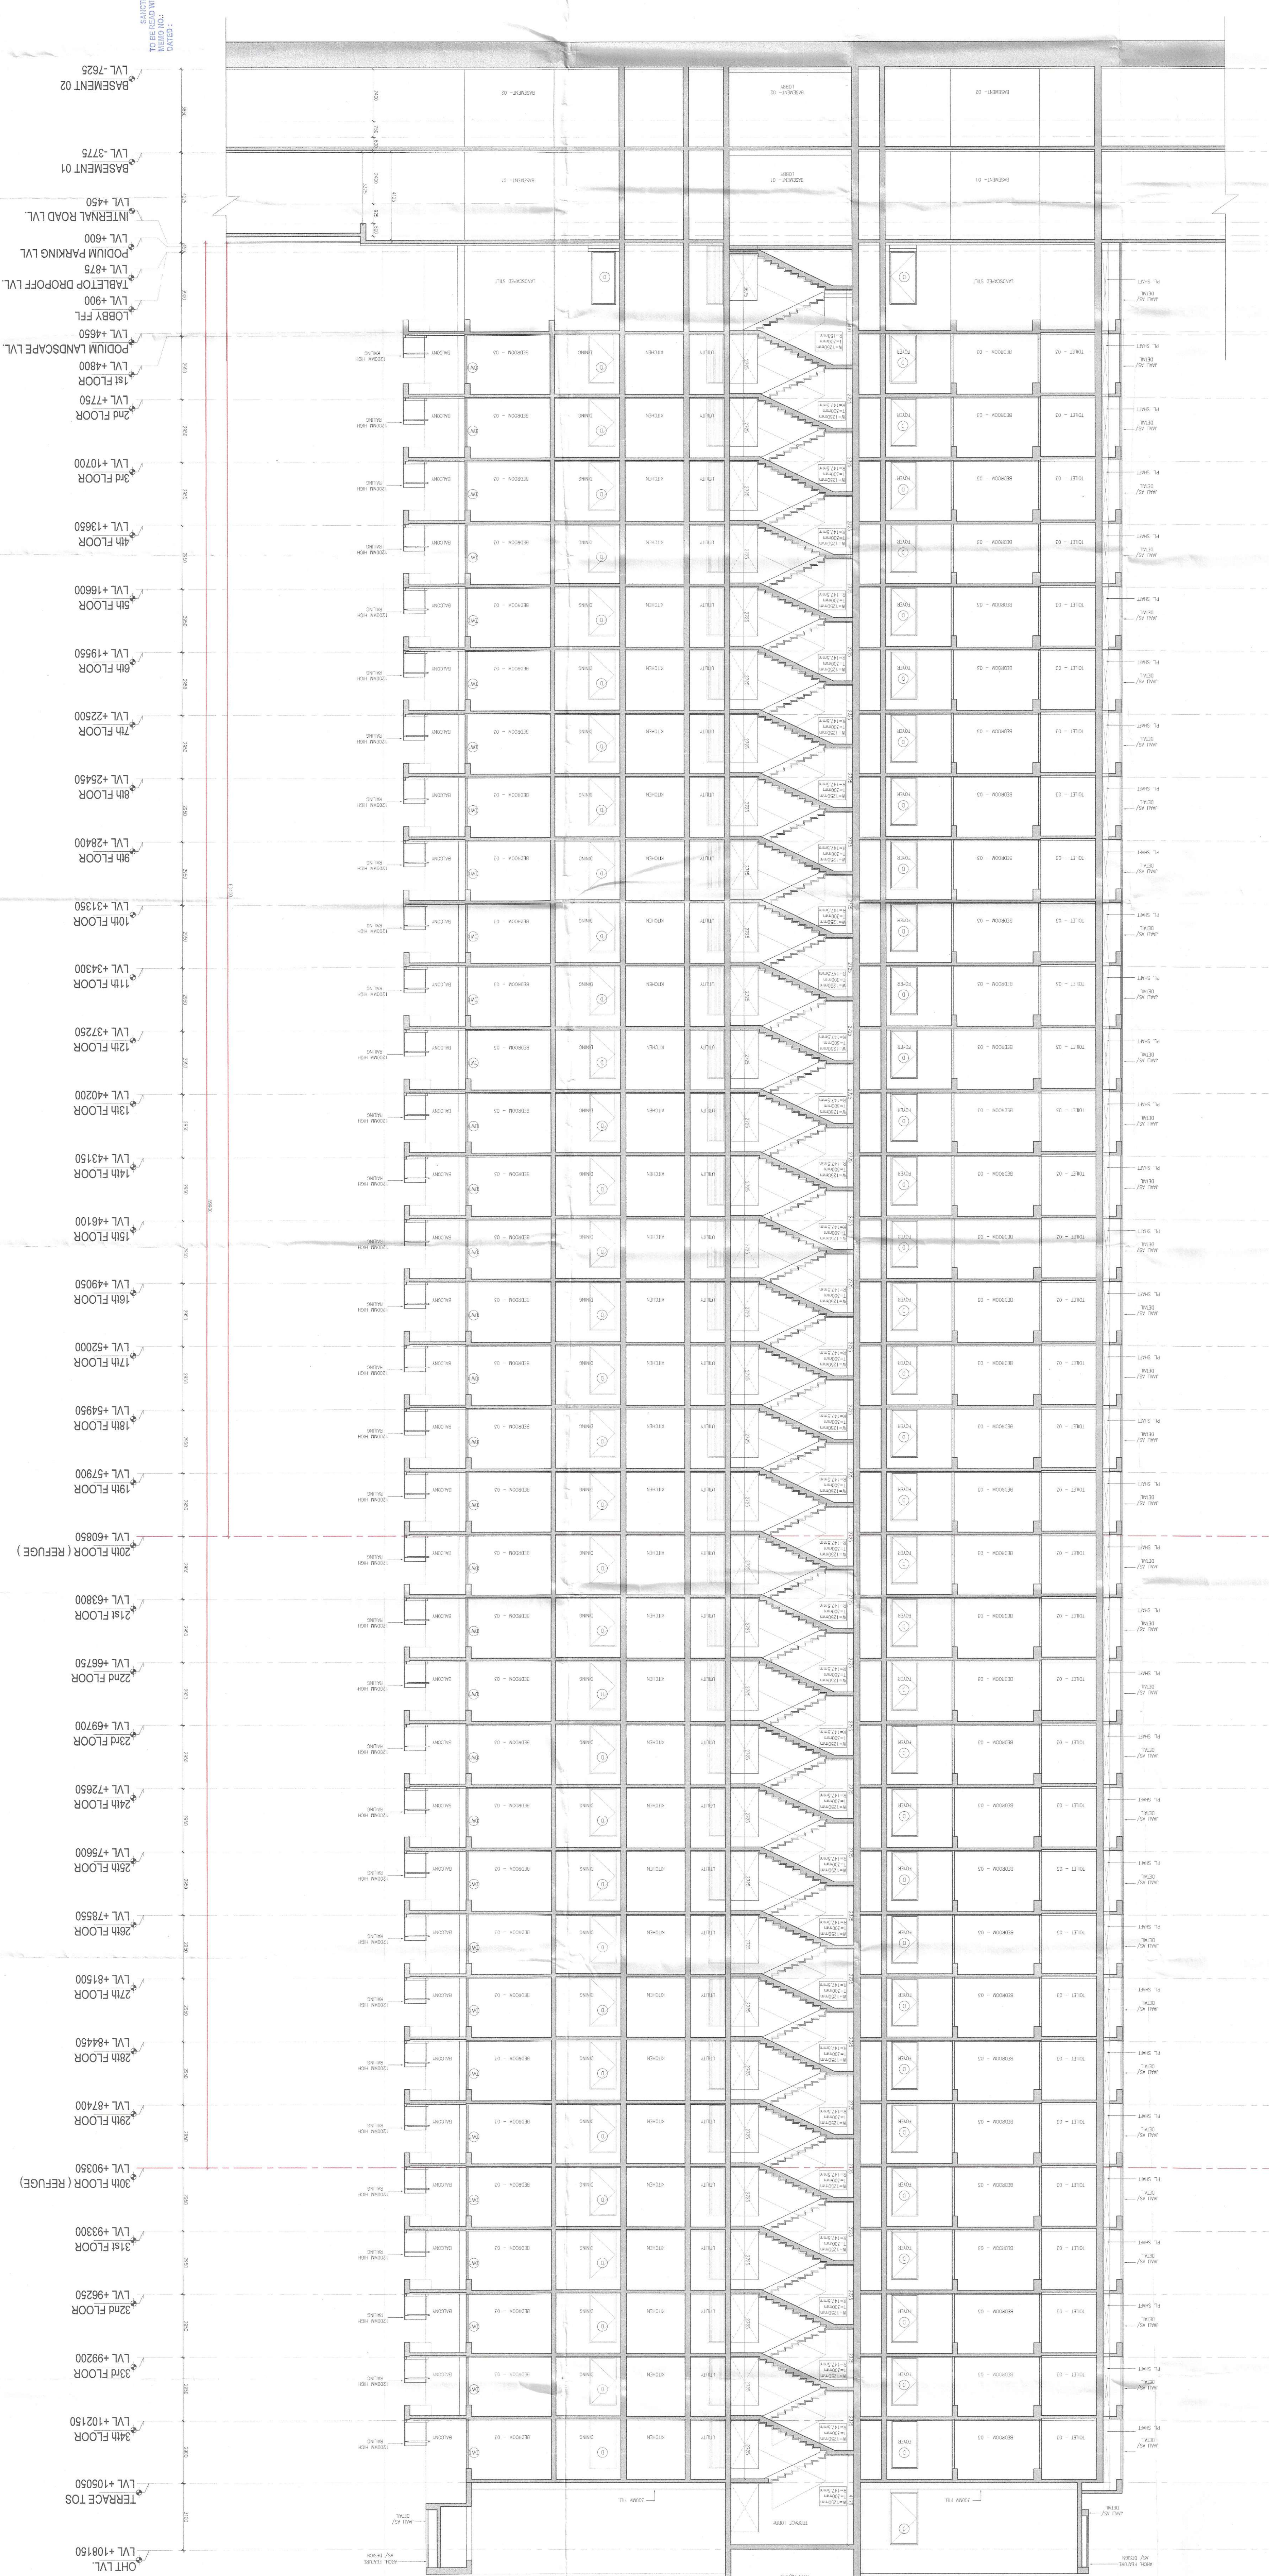

KEY PLAN

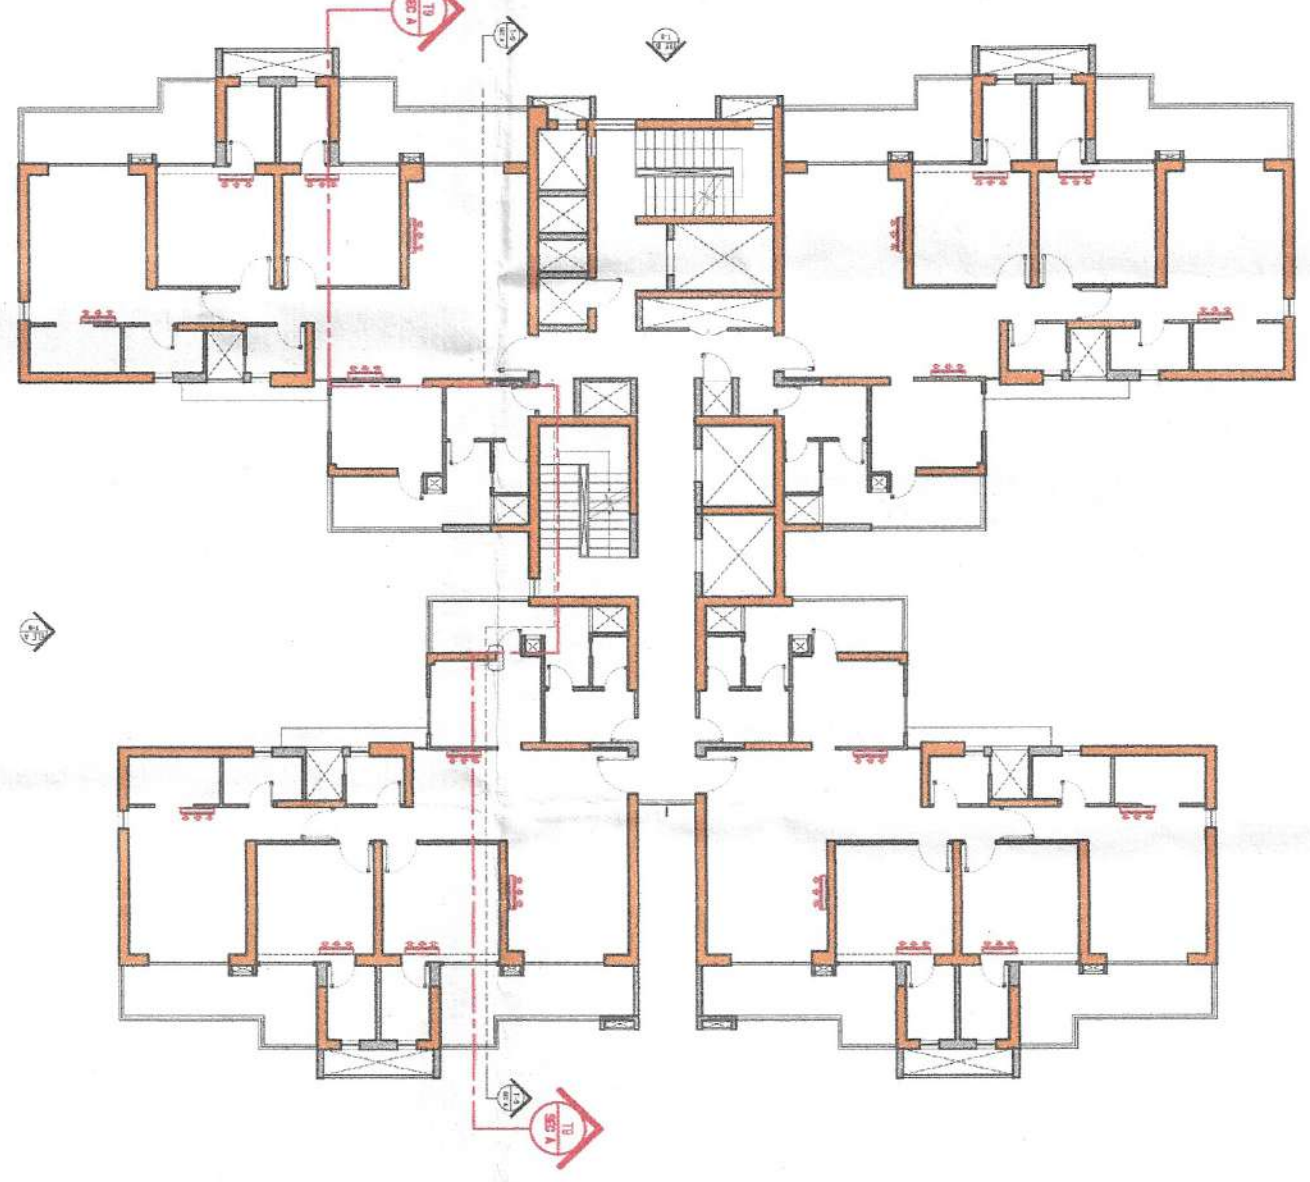

ICAL FLOOR PLAN