

Table showing area calculations for TOWER-T1 & T2 and TOWER-T3. Columns include tower type, unit counts, and total built-up area (F.A.R. + NON F.A.R.) in SQ.M.

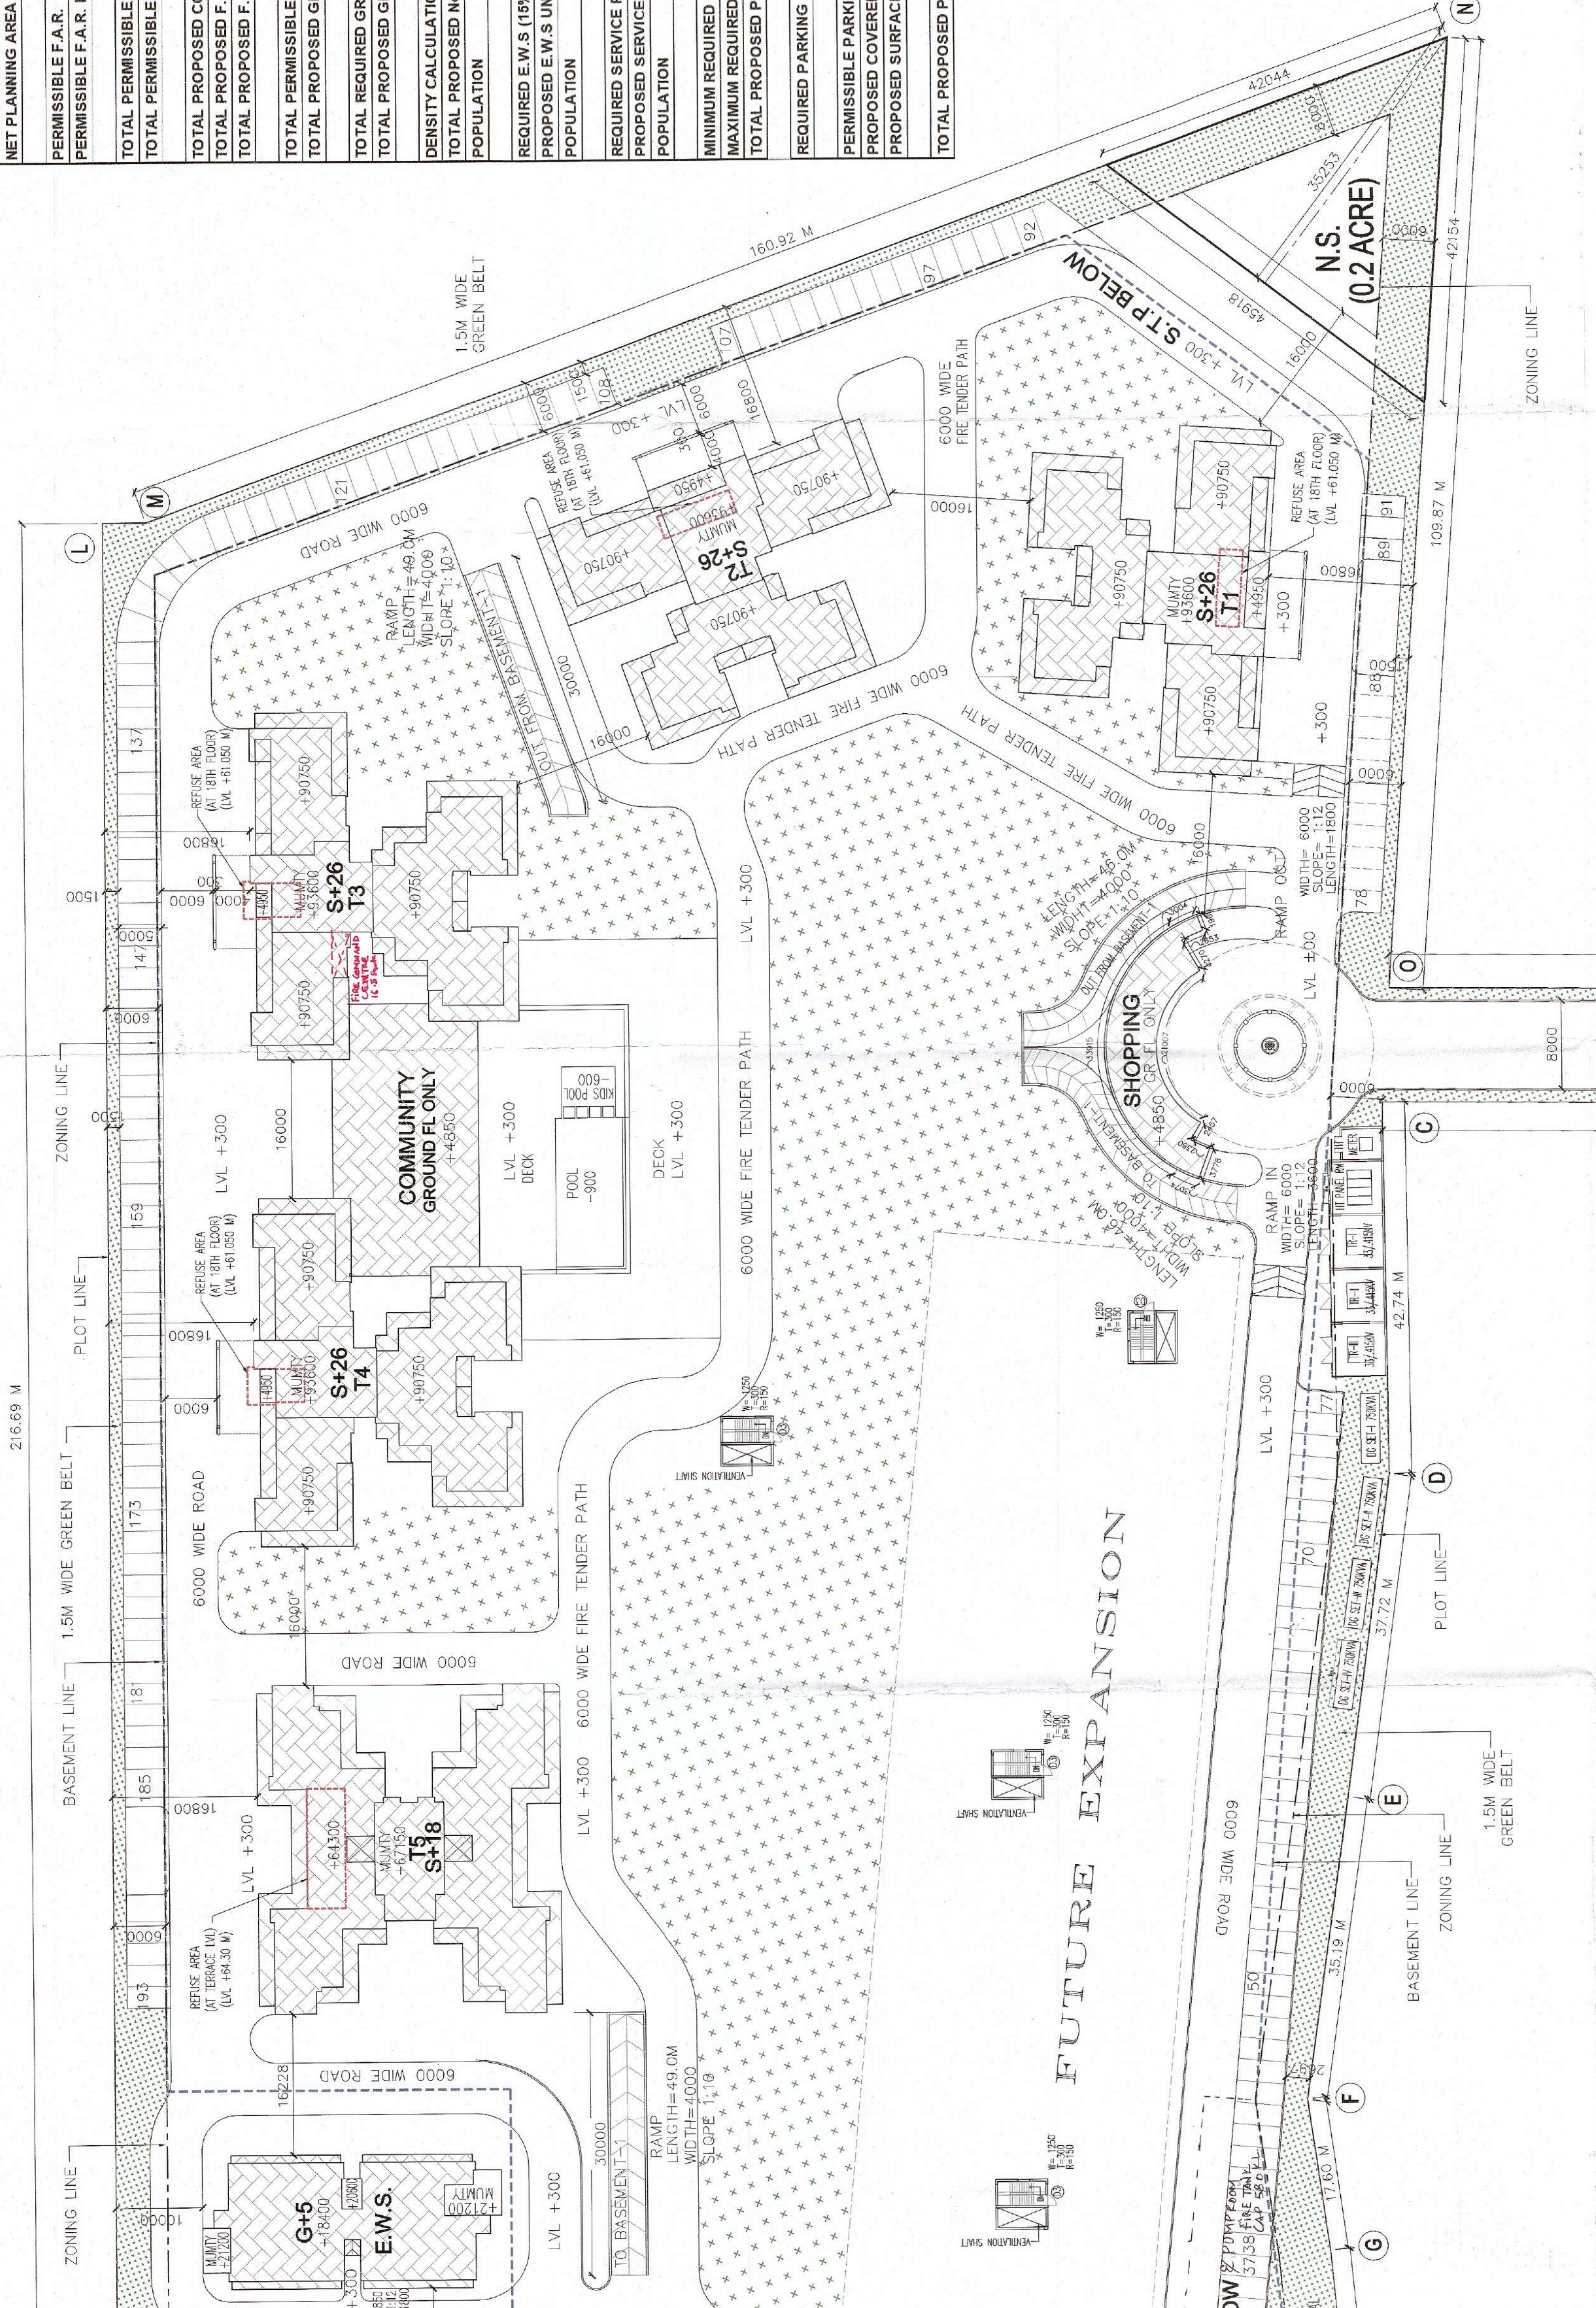


Table showing area calculations for TOWER-T5. Columns include tower type, unit counts, and total built-up area (F.A.R. + NON F.A.R.) in SQ.M.

Table showing area calculations for TOWER-T1 & T2. Columns include tower type, unit counts, and total built-up area (F.A.R. + NON F.A.R.) in SQ.M.

Table showing area calculations for TOWER-T3. Columns include tower type, unit counts, and total built-up area (F.A.R. + NON F.A.R.) in SQ.M.

Table showing area calculations for TOWER-T4. Columns include tower type, unit counts, and total built-up area (F.A.R. + NON F.A.R.) in SQ.M.

Table showing area calculations for TOWER-T5. Columns include tower type, unit counts, and total built-up area (F.A.R. + NON F.A.R.) in SQ.M.

Table showing tower specifications: Tower Nos., No. of Storey, Type, Ground F.A.R. in Tower, Service Personnel, E.W.S. Units, Total No. of D.U. in Tower, and Population (Person per D.U. and Total).

Table titled 'AREA CALCULATION' showing various area metrics: License Area, Net Planning Area, Permissible F.A.R. for Waste Management Agreement, Total Permissible Commercial Area, Total Permissible Residential Area, Total Proposed F.A.R. in Residential, Total Proposed Commercial F.A.R., Total Proposed Ground Coverage, Total Proposed Green Area, Density Calculations, and Population requirements.

Table titled 'NURSERY SCHOOL PLOT AREA CALCULATION' showing dimensions and total area in SQ.M.

Project information including client and architect details, project name, site plan title, scale (1:500), and sheet title (SITE PLAN & AREA CALCULATION).

SAHA & ASSOCIATES ARCHITECTS, PLANNERS & INT. DESIGNERS. Address: D-22, PAMPOSH ENGLAVE, (L.C.F.), NEW DELHI-110048. Contact: TEL 88696832, 96461121, FAX 011 26126755, email: bhupeshsaha@gmail.com