




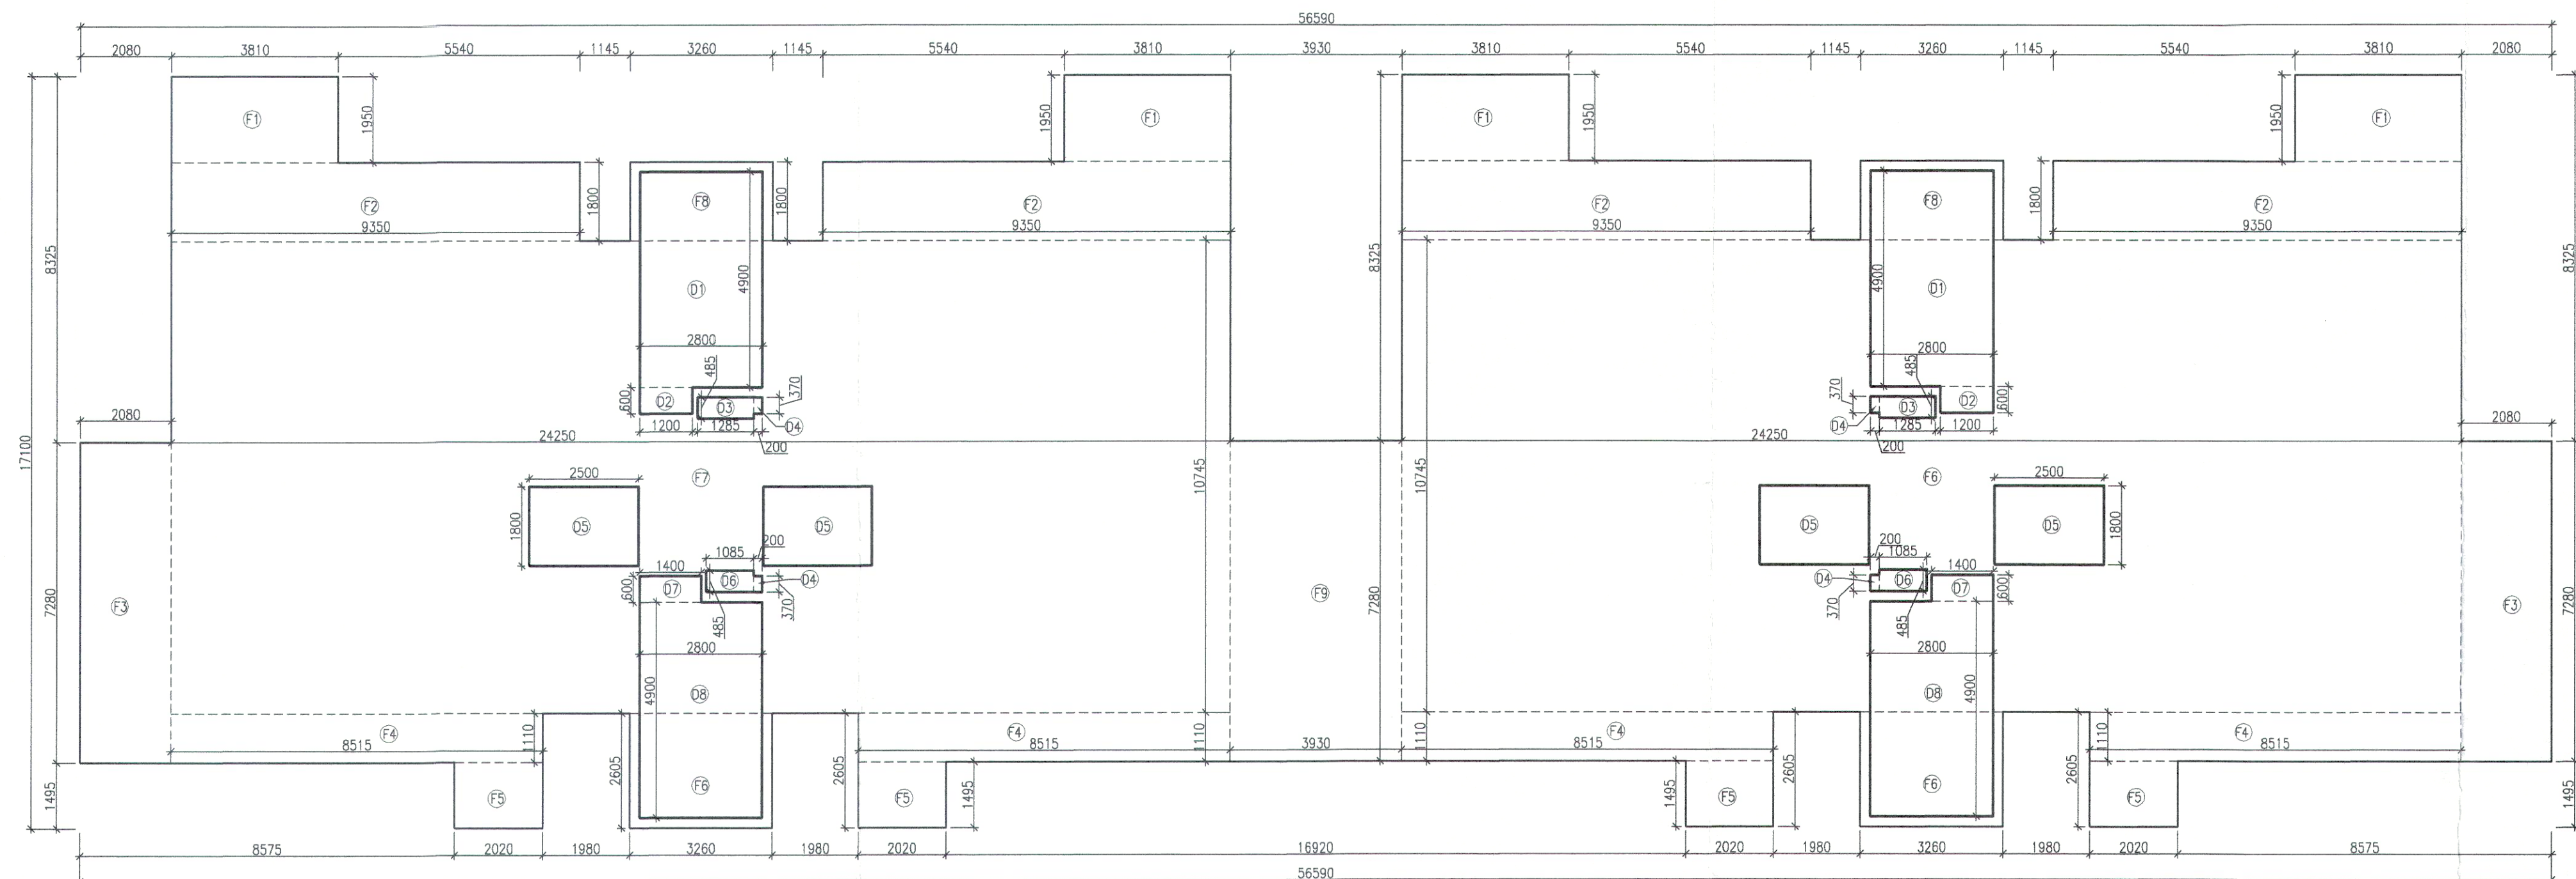

TYP. AREA DIAGRAM 1ST. TO 5TH FLOOR (BLOCK - 1, 2, 3, 5, 6 & 7)

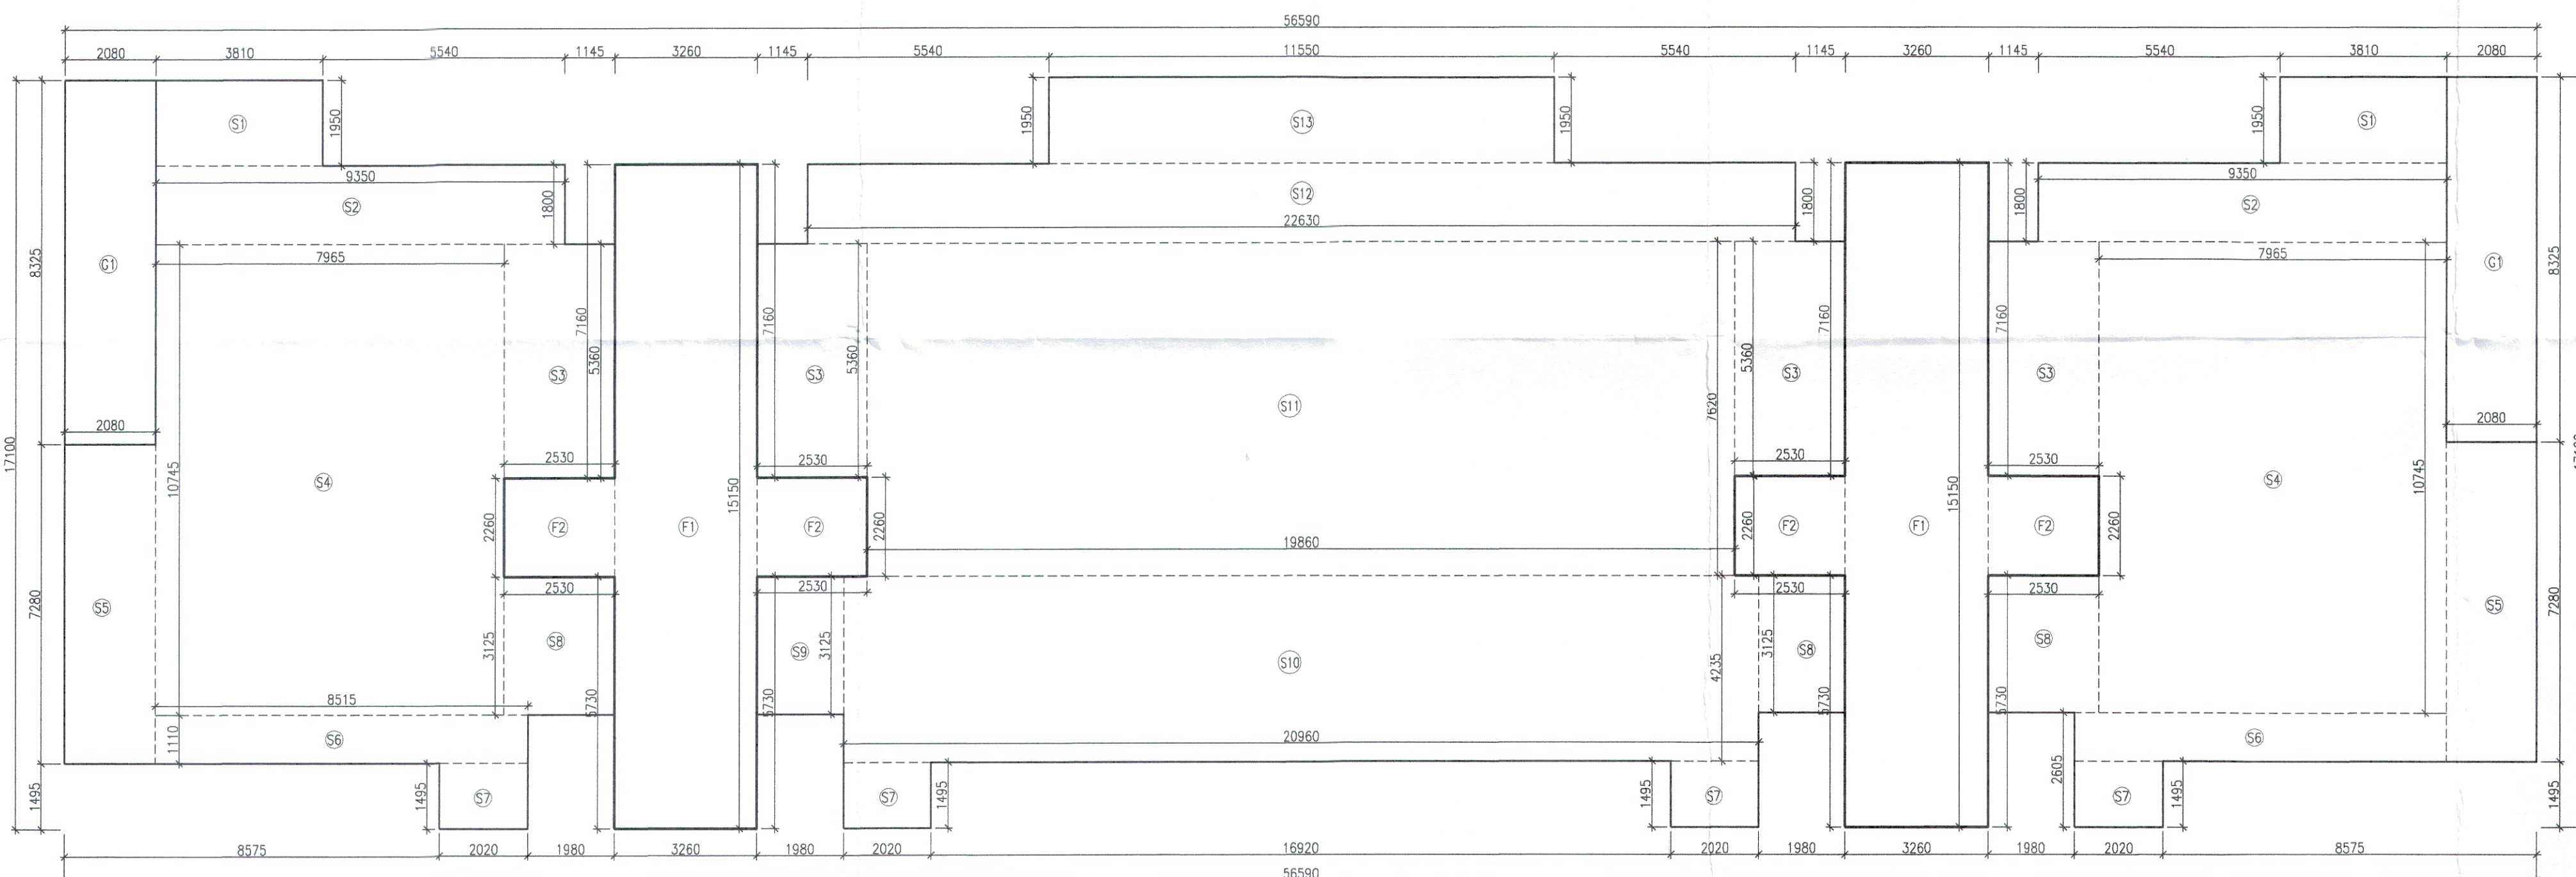

STILT/GROUND FLOOR AREA DIAGRAM (BLOCK - 1, 2, 3, 5, 6 & 7)

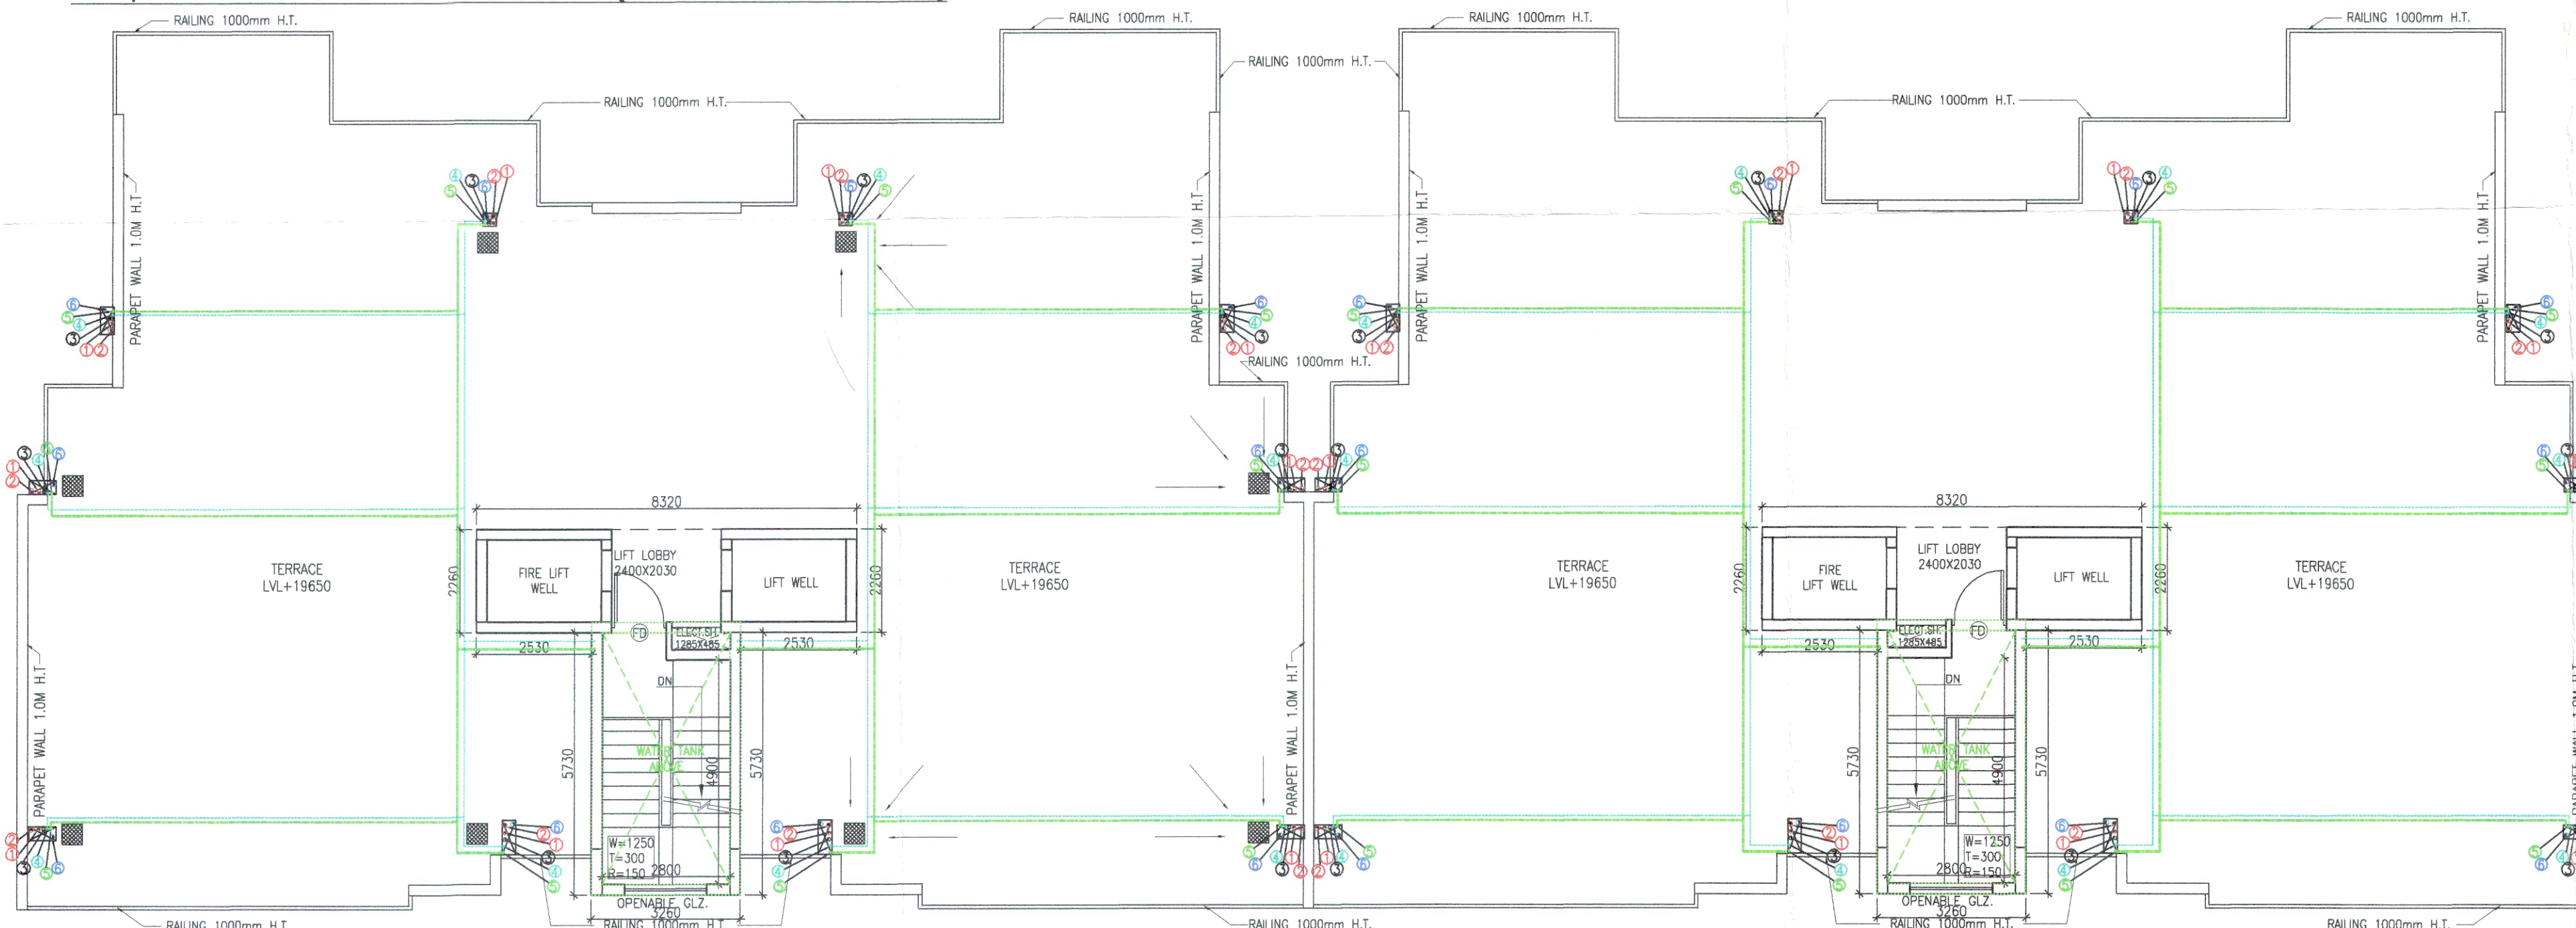

TERRACE PLAN BLOCK - 9, 10 & 11)

TYP. 1ST TO 5TH FLOOR AREA CALCUL.

NO.	BREADTH	LENGTH	NO.s	AREA (SQ.M)
ADDITIONS				
F1	3.810	1.950	4	29.718
F2	9.350	1.800	4	67.320
F3	2.080	7.280	2	30.285
F4	8.515	1.110	4	37.807
F5	2.020	1.495	4	12.080
F6	3.260	2.605	2	16.985
F7	24.250	10.745	2	521.133
F8	3.260	1.800	2	11.736
F9	3.930	7.280	1	28.610
TOTAL ADDITION (A)				755.673
DEDUCTIONS				
D1	2.800	4.900	2	27.440
D2	1.200	0.600	2	1.440
D3	1.285	0.485	2	1.246
D4	0.200	0.370	4	0.296
D5	2.500	1.800	4	18.000
D6	1.085	0.485	2	1.052
D7	1.400	0.600	2	1.680
D8	2.800	4.900	2	27.440
TOTAL DEDUCTIONS (D)				78.595
NET F.A.R. AREA (A - D) = F				677.078

BLOCKS - 9, 10 & 11

FLOOR	AREA
STILT FLOOR	121.649 X 1 = 121.649 SQMT.
1ST TO 5TH FLOOR PLAN	677.078 X 5 = 3385.390 SQMT.
TOTAL COVERED AREA IN F.A.R.	3507.039 SQMT.

GROUND FLOOR STILT AREA CALCUL.

NO.	BREADTH	LENGTH	NO.s	AREA (SQ.M)
ADDITIONS				
S1	3.810	1.950	2	14.859
S2	9.350	1.800	2	33.660
S3	2.530	5.360	4	54.243
S4	7.965	10.745	2	171.168
S5	2.080	7.280	2	30.285
S6	8.515	1.110	2	18.903
S7	2.020	1.495	4	12.080
S8	2.530	3.125	2	15.813
S9	1.980	3.125	2	12.375
S10	20.960	4.235	1	88.766
S11	19.860	7.620	1	151.333
S12	22.630	1.800	1	40.734
S13	11.550	1.950	1	22.523
TOTAL STILT AREA (A)				666.741
GROUND FLOOR STILT F.A.R AREA CALCUL.				
F1	3.260	15.150	2	98.778
F2	2.530	2.260	4	22.871
TOTAL STILT FLOOR F.A.R (F)				121.649
GROUND FLOOR STILT F.A.R AREA CALCUL.				
G1	2.080	8.325	2	34.632
TOTAL AREA (G)				34.632
TOTAL GROUND COVERAGE (S+F+G)				823.022

DOOR WINDOW SCHEDULE

S.NO.	DESCRIPTION	SIZE	SILL LVL.	LINTEL LVL.
1	DW1	3000 X 2750	+00	+2750
2	DW2	1800 X 2750	+00	+2750
3	DW3	2400 X 2750	+00	+2750
4	DW4	985 X 2750	+00	+2750
5	D1	1000 X 2100	+00	+2100
6	D2	950 X 2100	+00	+2100
7	D3	800 X 2100	+00	+2100
8	W	1500 X 1700	+1050	+2750
9	W1	2100 X 1700	+1050	+2750
10	V	750 X 1250	+1500	+2750
11	V1	450 X 1250	+1500	+2750
12	GLZ.	1800 X 3000	AS PER DGN.	

PROJECT

REVISED BUILDING PLAN FOR BLOCK - 1,2,3,4,6,7,8,9,10, & 11 OF GROUP HOUSING COLONY MEASURING 13.156 ACRES (LICENCE NO. 12 OF 2009 DATED 25.05.2009) IN SECTOR-37D,GURGAON MANESAR URBAN COMPLEX BEING DEVELOPED BY RAMPRASTHA REALTORS PVT.LTD. IN COLLABORATION WITH S.A. INFRA TECH PVT.LTD.

ARCHITECTS

A.D. CONSULTANTS.
Parnami Tower, 3rd Floor, S.C.O. 50-51, Old Judicial Complex, Civil Lines, Gurgaon - 122001
Tel.: 0124-4081801, 4081802
email : adconsultants13@gmail.com

CONSULTING ARCHITECTS :-

SACHDEVA CONSULTANTS.

ARCHITECT'S SEAL & SIGNATURE: *[Signature]*
OWNER/AUTH. SIGNATURE: *[Signature]*

For Navraj Infratech Private Limited
Authorised Signatory

Scale : 1:100
Drawing Title:- **ALL FLOOR AREA CALCULATION & TERRACE PLAN (BLOCK- 9, 10 & 11)**
Drawing No:- 11

MUMTY & M.R TERRACE PLAN (BLOCK - 9, 10 & 11)

MUMTY & MACHINE ROOM AREA CALCULATIONS

NO.	BREADTH	LENGTH	NO.s	AREA (SQ.M)
M1	8.320	2.260	2	37.606
M2	3.260	5.730	2	37.360
STAIRCASE AREA	D1+D2	14.440	10	144.400
STAIRCASE AREA	D1+D7	14.560	10	145.600
TOTAL AREA				364.966