



COMMUNITY BUILDING AREA CALCULATIONS				
GROUND COVERAGE				
AREA CODE	BREADTH	LENGTH	NO.s	AREA (SQ.M)
ADDITIONS				
G1	22.320	18.000	1	401.760
G2	7.500	12.250	1	91.875
G3	1/2(10.790+7.500)X6.045		1	55.282
TOTAL GROUND COVERAGE (G)				548.917
GROUND FLOOR FAR AREA				
F1	10.790	3.760	1	40.570
F2	5.560	3.760	1	20.906
F3	2.330	2.860	1	6.664
TOTAL FAR AREA (F)				68.140

CONVENIENT SHOPPING AREA CALCULATIONS				
AREA CODE	BREADTH	LENGTH	NO.s	AREA (SQ.M)
C1	16.130	6.575	1	106.055
TOTAL F.A.R. AREA (C)				106.055
TOTAL STILT AREA (G - (F+C) = S				394.387

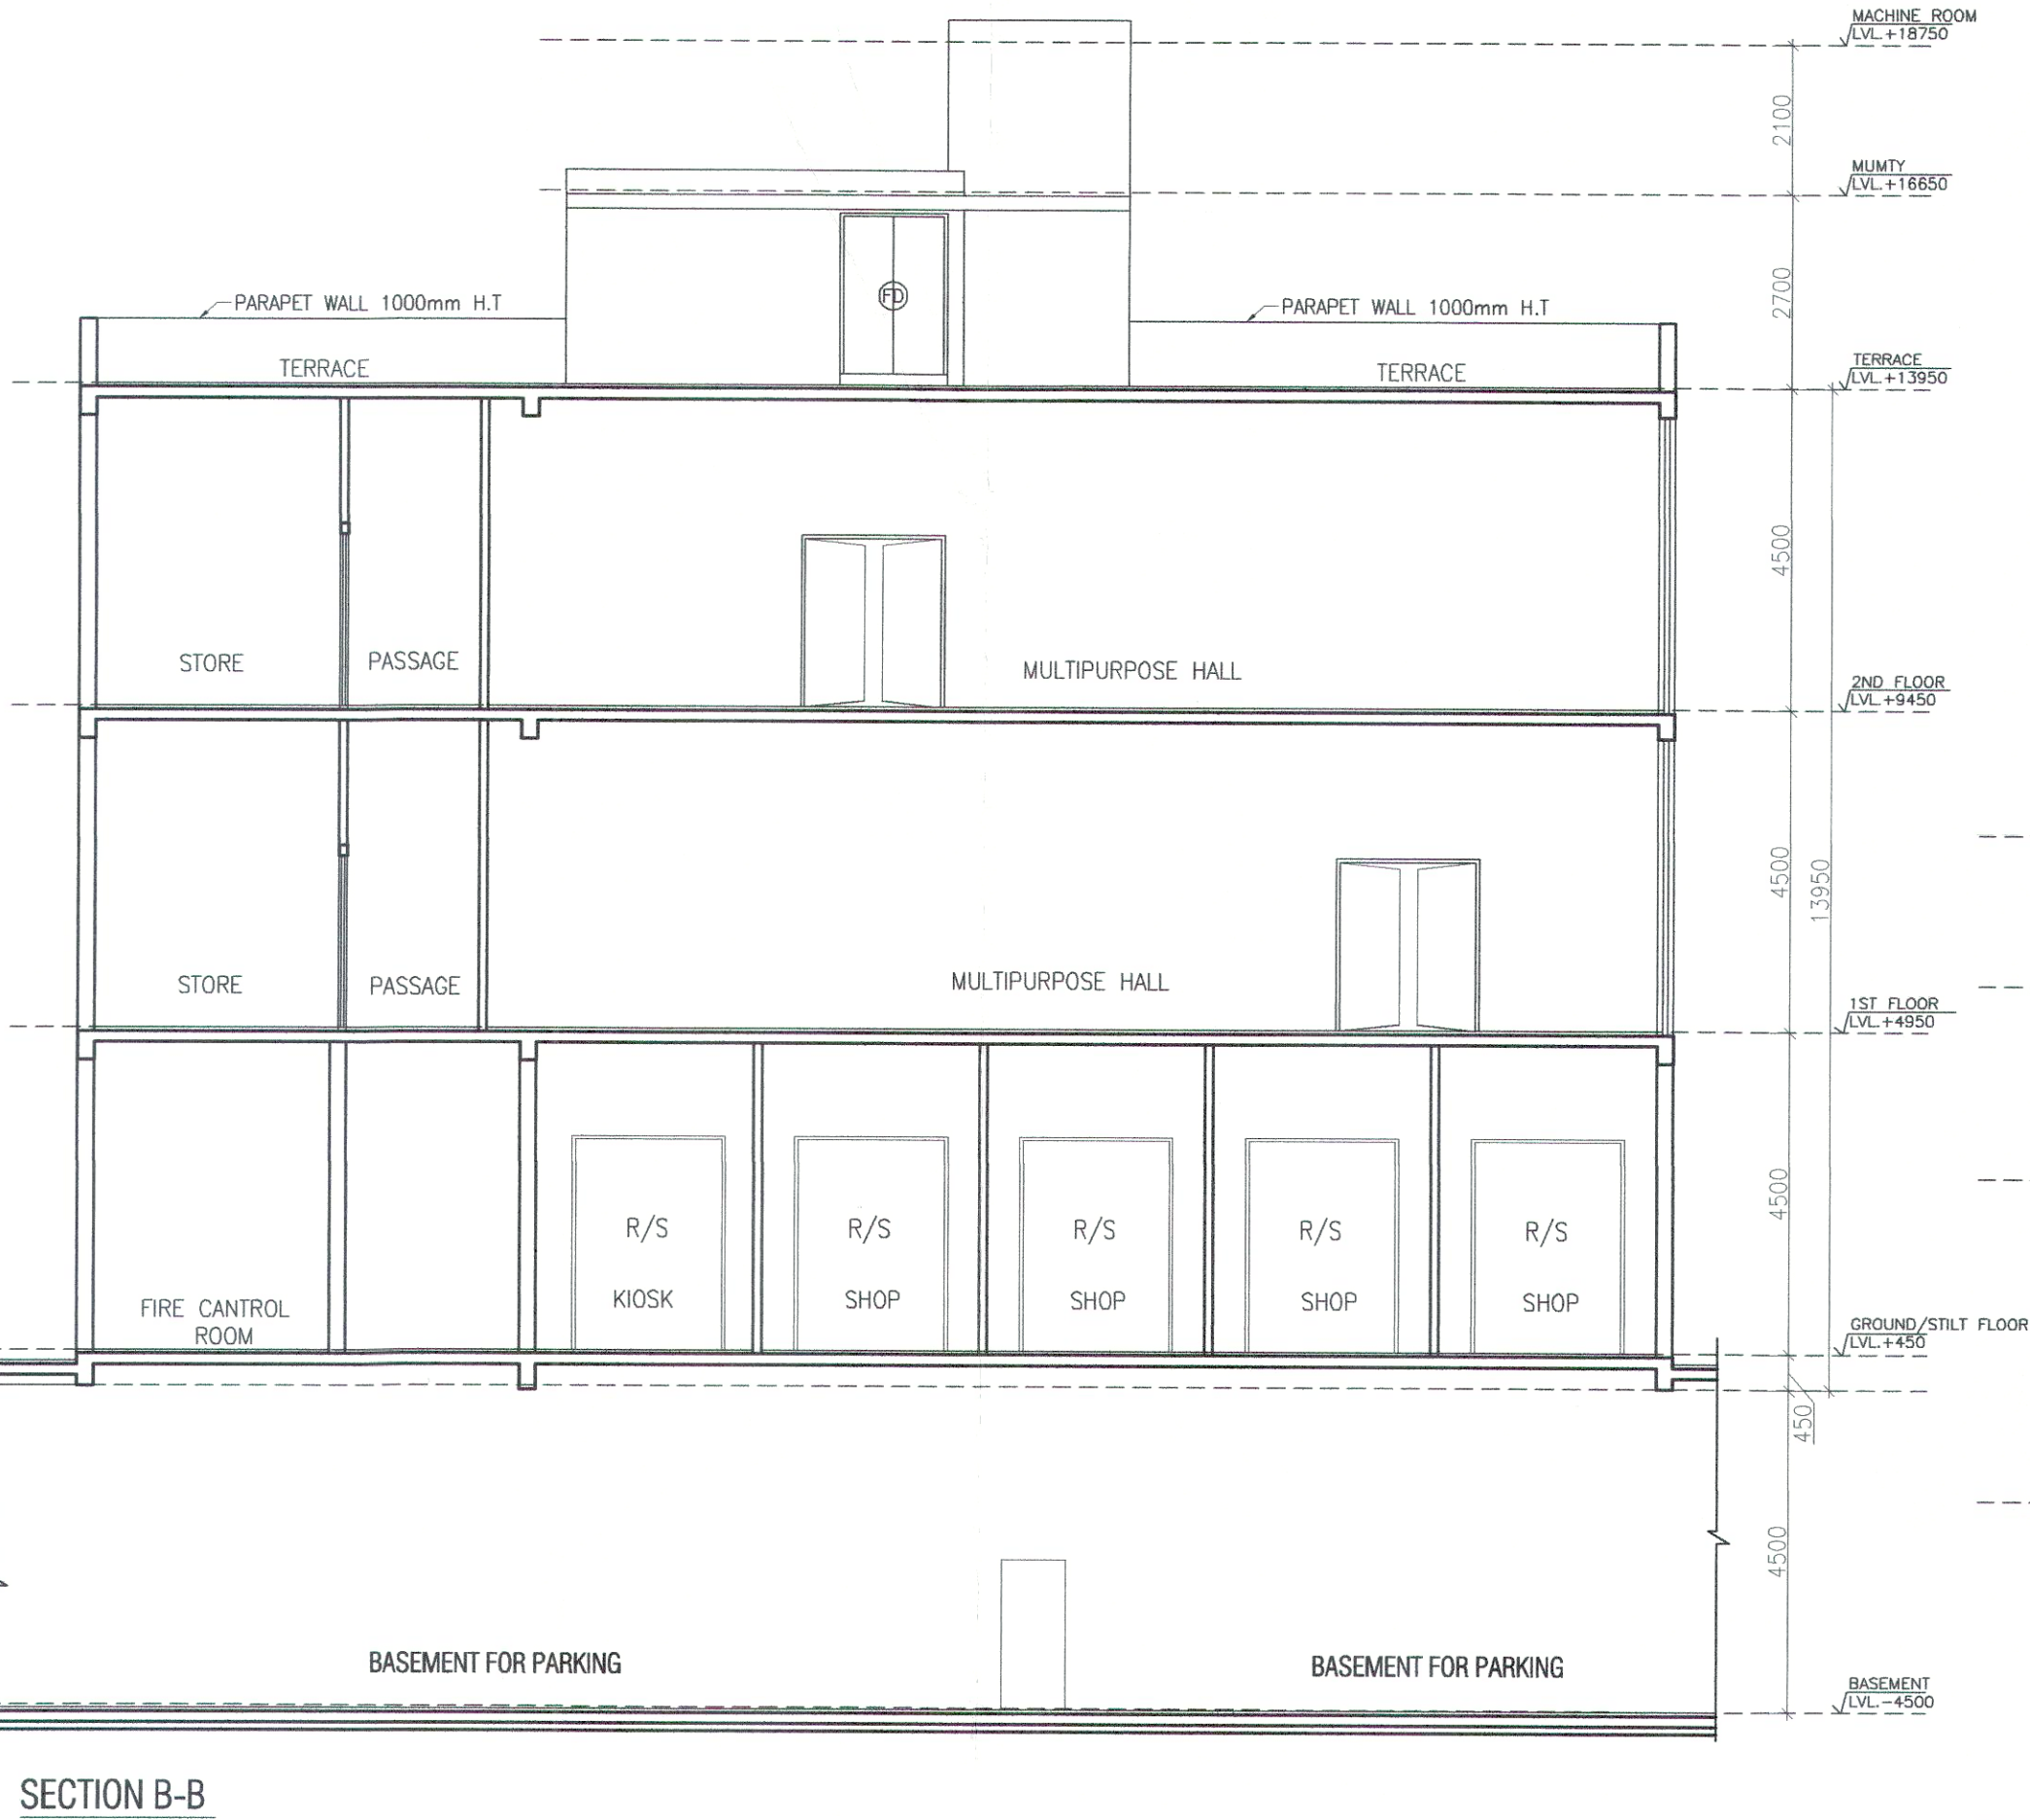


MUMTY & M.R. & STAIRCASE AREA CALCULATIONS				
ADDITIONS				
1	5.560	3.760	2	41.811
2	2.330	2.860	1	6.664
3	3.300	5.100	4	67.320
TOTAL MUMTY & M.R AREA				109.131

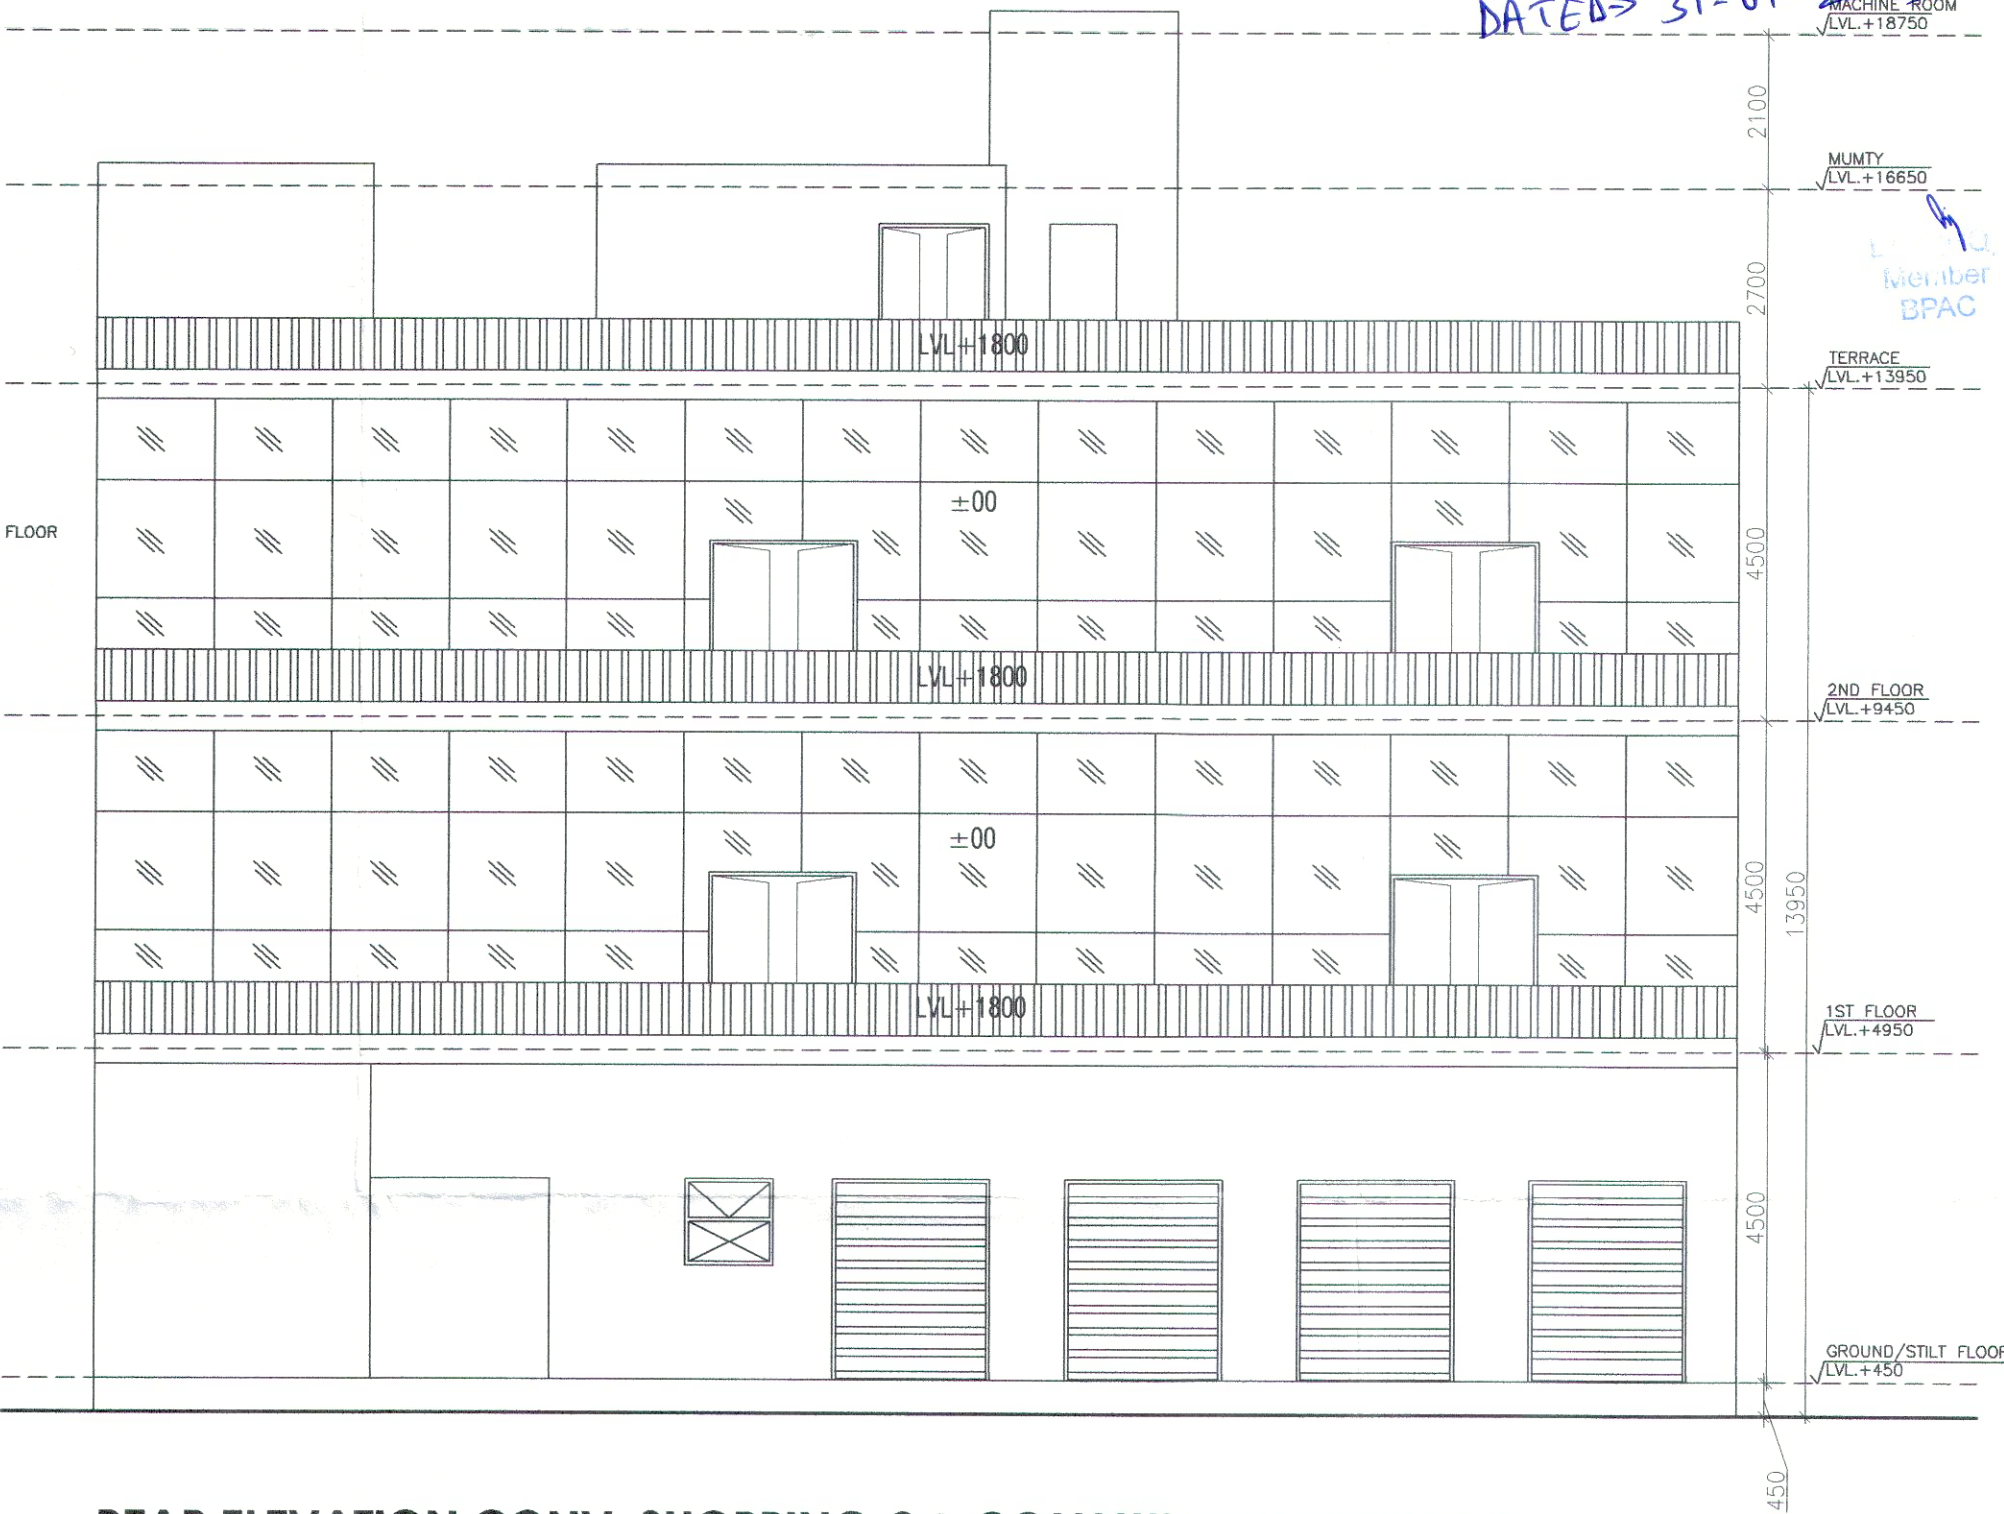


REAR ELEVATION CONV. SHOPPING-2 & COMMUNITY BUILDING-2

2ND FLOOR AREA CALCULATIONS				
ADDITIONS				
A	22.320	18.000	1	401.760
TOTAL AREA (A)				401.760
DEDUCTIONS				
D1	5.100	3.330	2	33.966
D2	2.100	2.400	1	5.040
D3	7.410	6.880	1	50.981
TOTAL AREA (B)				89.987
SECOND FLOOR FAR AREA (A - D)				311.773

1ST FLOOR AREA CALCULATIONS				
ADDITIONS				
A	22.320	18.000	1	401.760
TOTAL AREA (A)				401.760
DEDUCTIONS				
D1	5.100	3.330	2	33.966
D2	2.100	2.400	1	5.040
TOTAL AREA (B)				39.006
FIRST FLOOR FAR AREA (A - D)				362.754

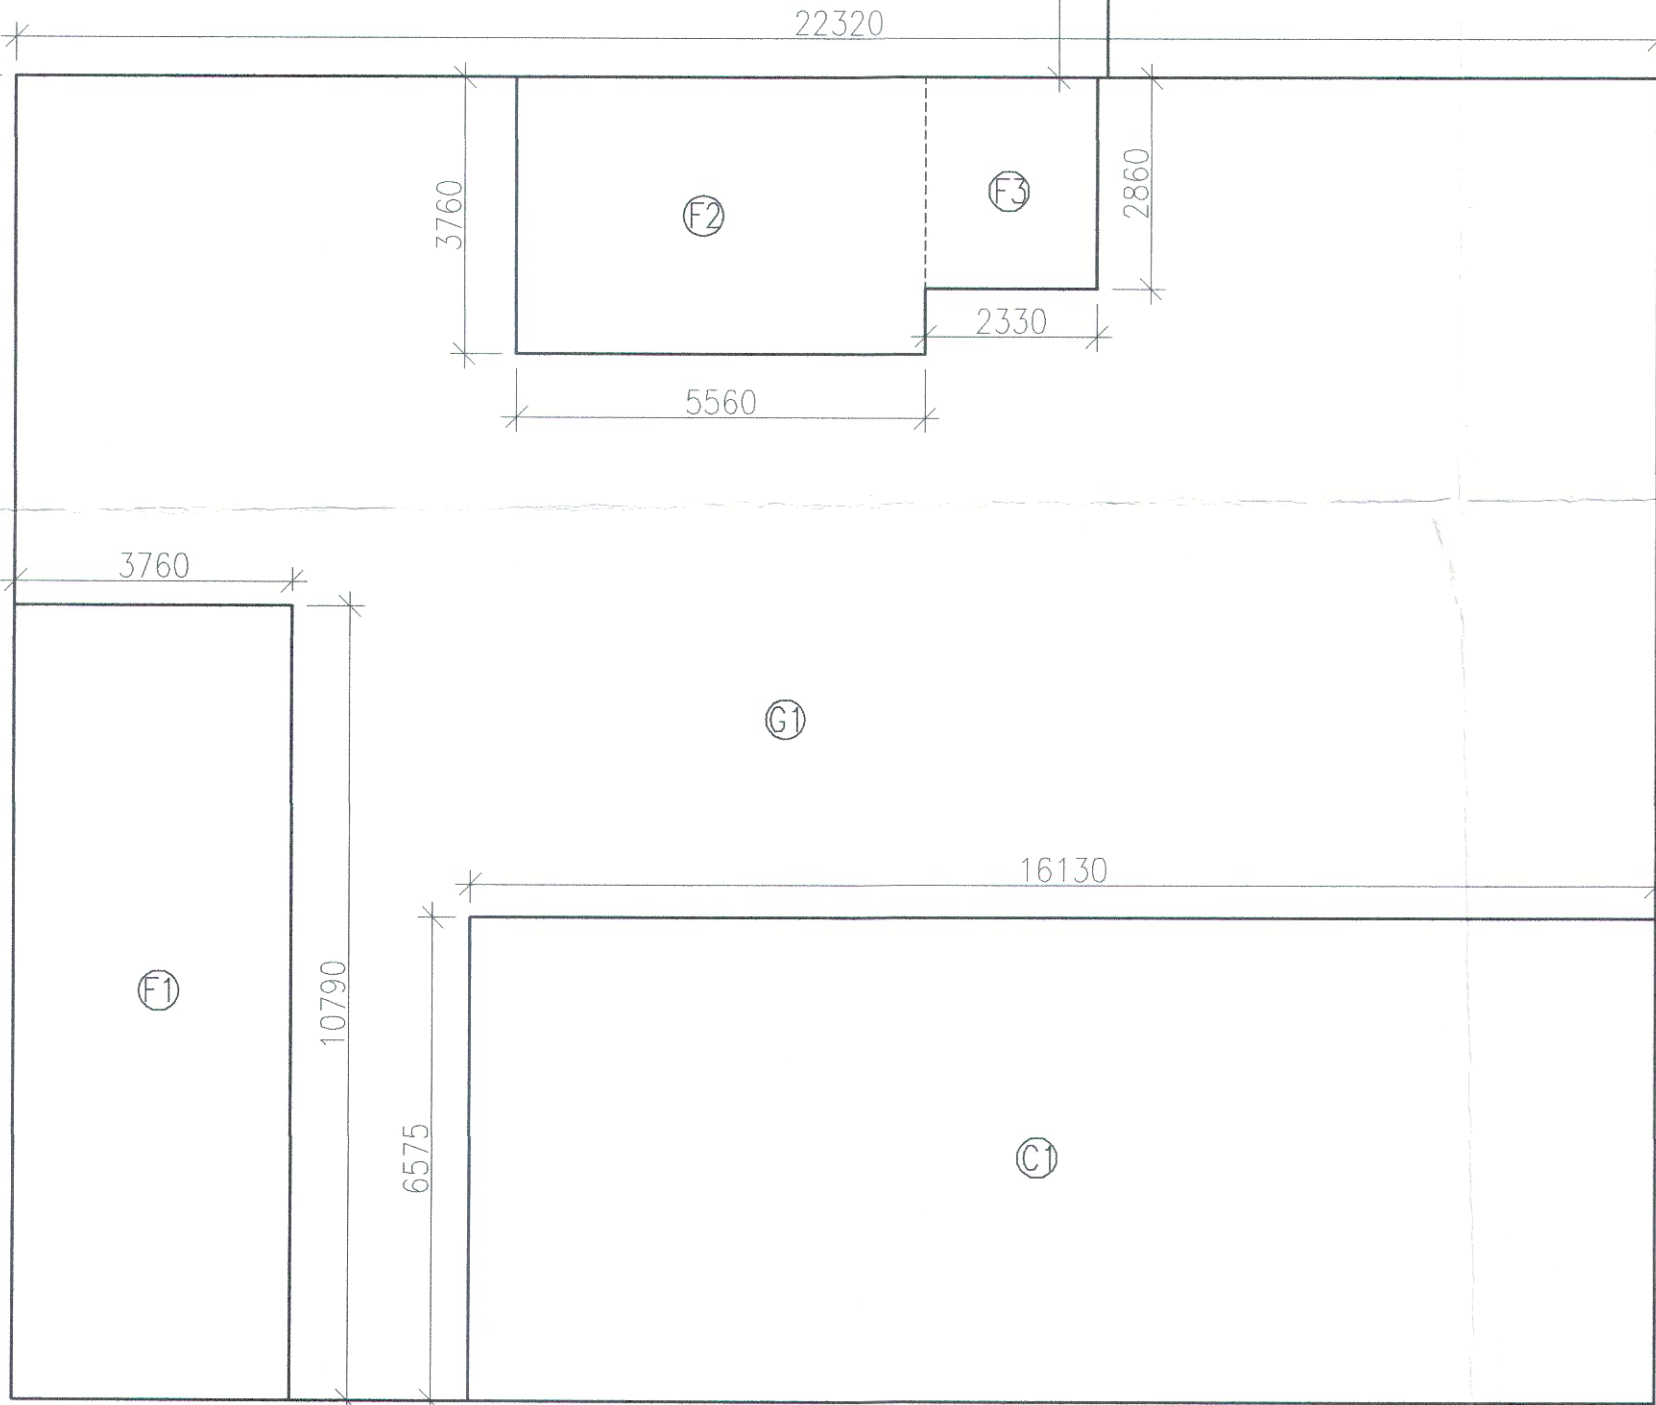

GROUND FLOOR AREA DIAGRAM CONV. SHOPPING-2 & COMMUNITY BUILDING-2

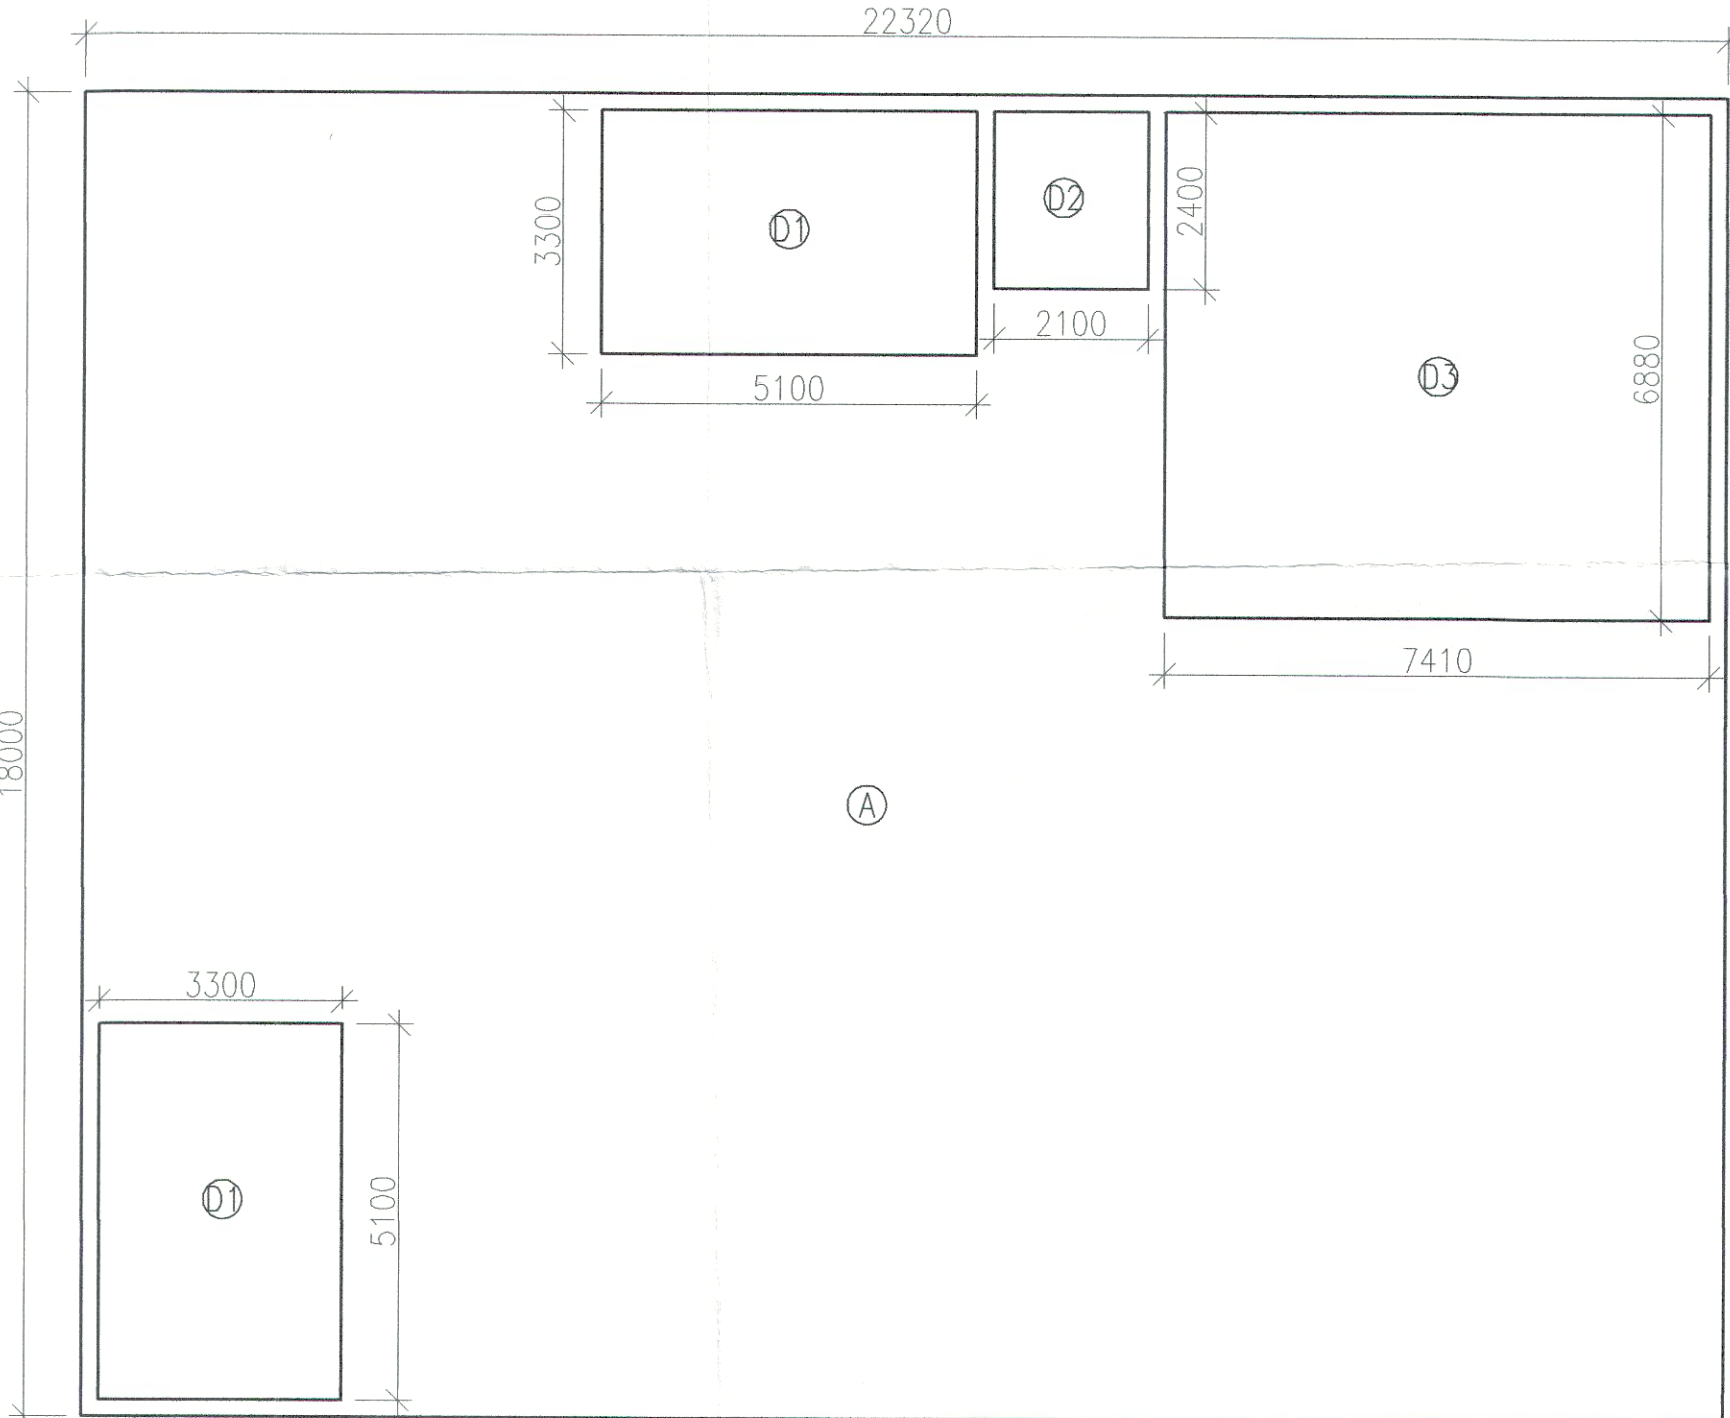

FIRST & SECOND FLOOR AREA DIAGRAM COMMUNITY BUILDING-2

... is a "PROVISIONAL BUILDING PLAN"
approved only for the purpose of inviting
Objections from the general public

ATP(HQ)
(Dinesh Kumar)
PA(HQ)

H.NO 2660
DATED 31-01-2023

PROJECT
REVISED BUILDING PLAN FOR BLOCK
-1,2,3,4,6,7,8,9,10, & 11 OF GROUP
HOUSING COLONY MEASURING
13.156 ACRES (LICENSE NO. 12 OF
2009 DATED 25.05.2009) IN
SECTOR-37D, GURGAON MANESAR
URBAN COMPLEX BEING DEVELOPED
BY RAMPRASTHA REALTORS PVT.LTD.
IN COLLABORATION
WITH S.A. INFRATECH PVT.LTD.

PRINCIPAL ARCHITECTS
A.D. CONSULTANTS.
Parnami Tower, 3rd Floor, S.C.O. 50-51,
Old Judicial Complex, Civil Lines,
Gurgaon - 122001
Tel.: 0124-4081801, 4081802
email : adconsultants13@gmail.com

CONSULTING ARCHITECTS:-
SACHDEVA CONSULTANTS.

ARCHITECT'S SEAL
& SIGNATURE
OWNER/AUTH.
SIGNATURE
For Navraj Infratech Private Limited
Authorised Signatory

Scale : 1:100
Drawing Title:- ALL FLOOR AREA
CALCULATION
COMMUNITY BUILDING -2
CONV. SHOPPING-2
Drawing No:- 15