






ELEVATION - B

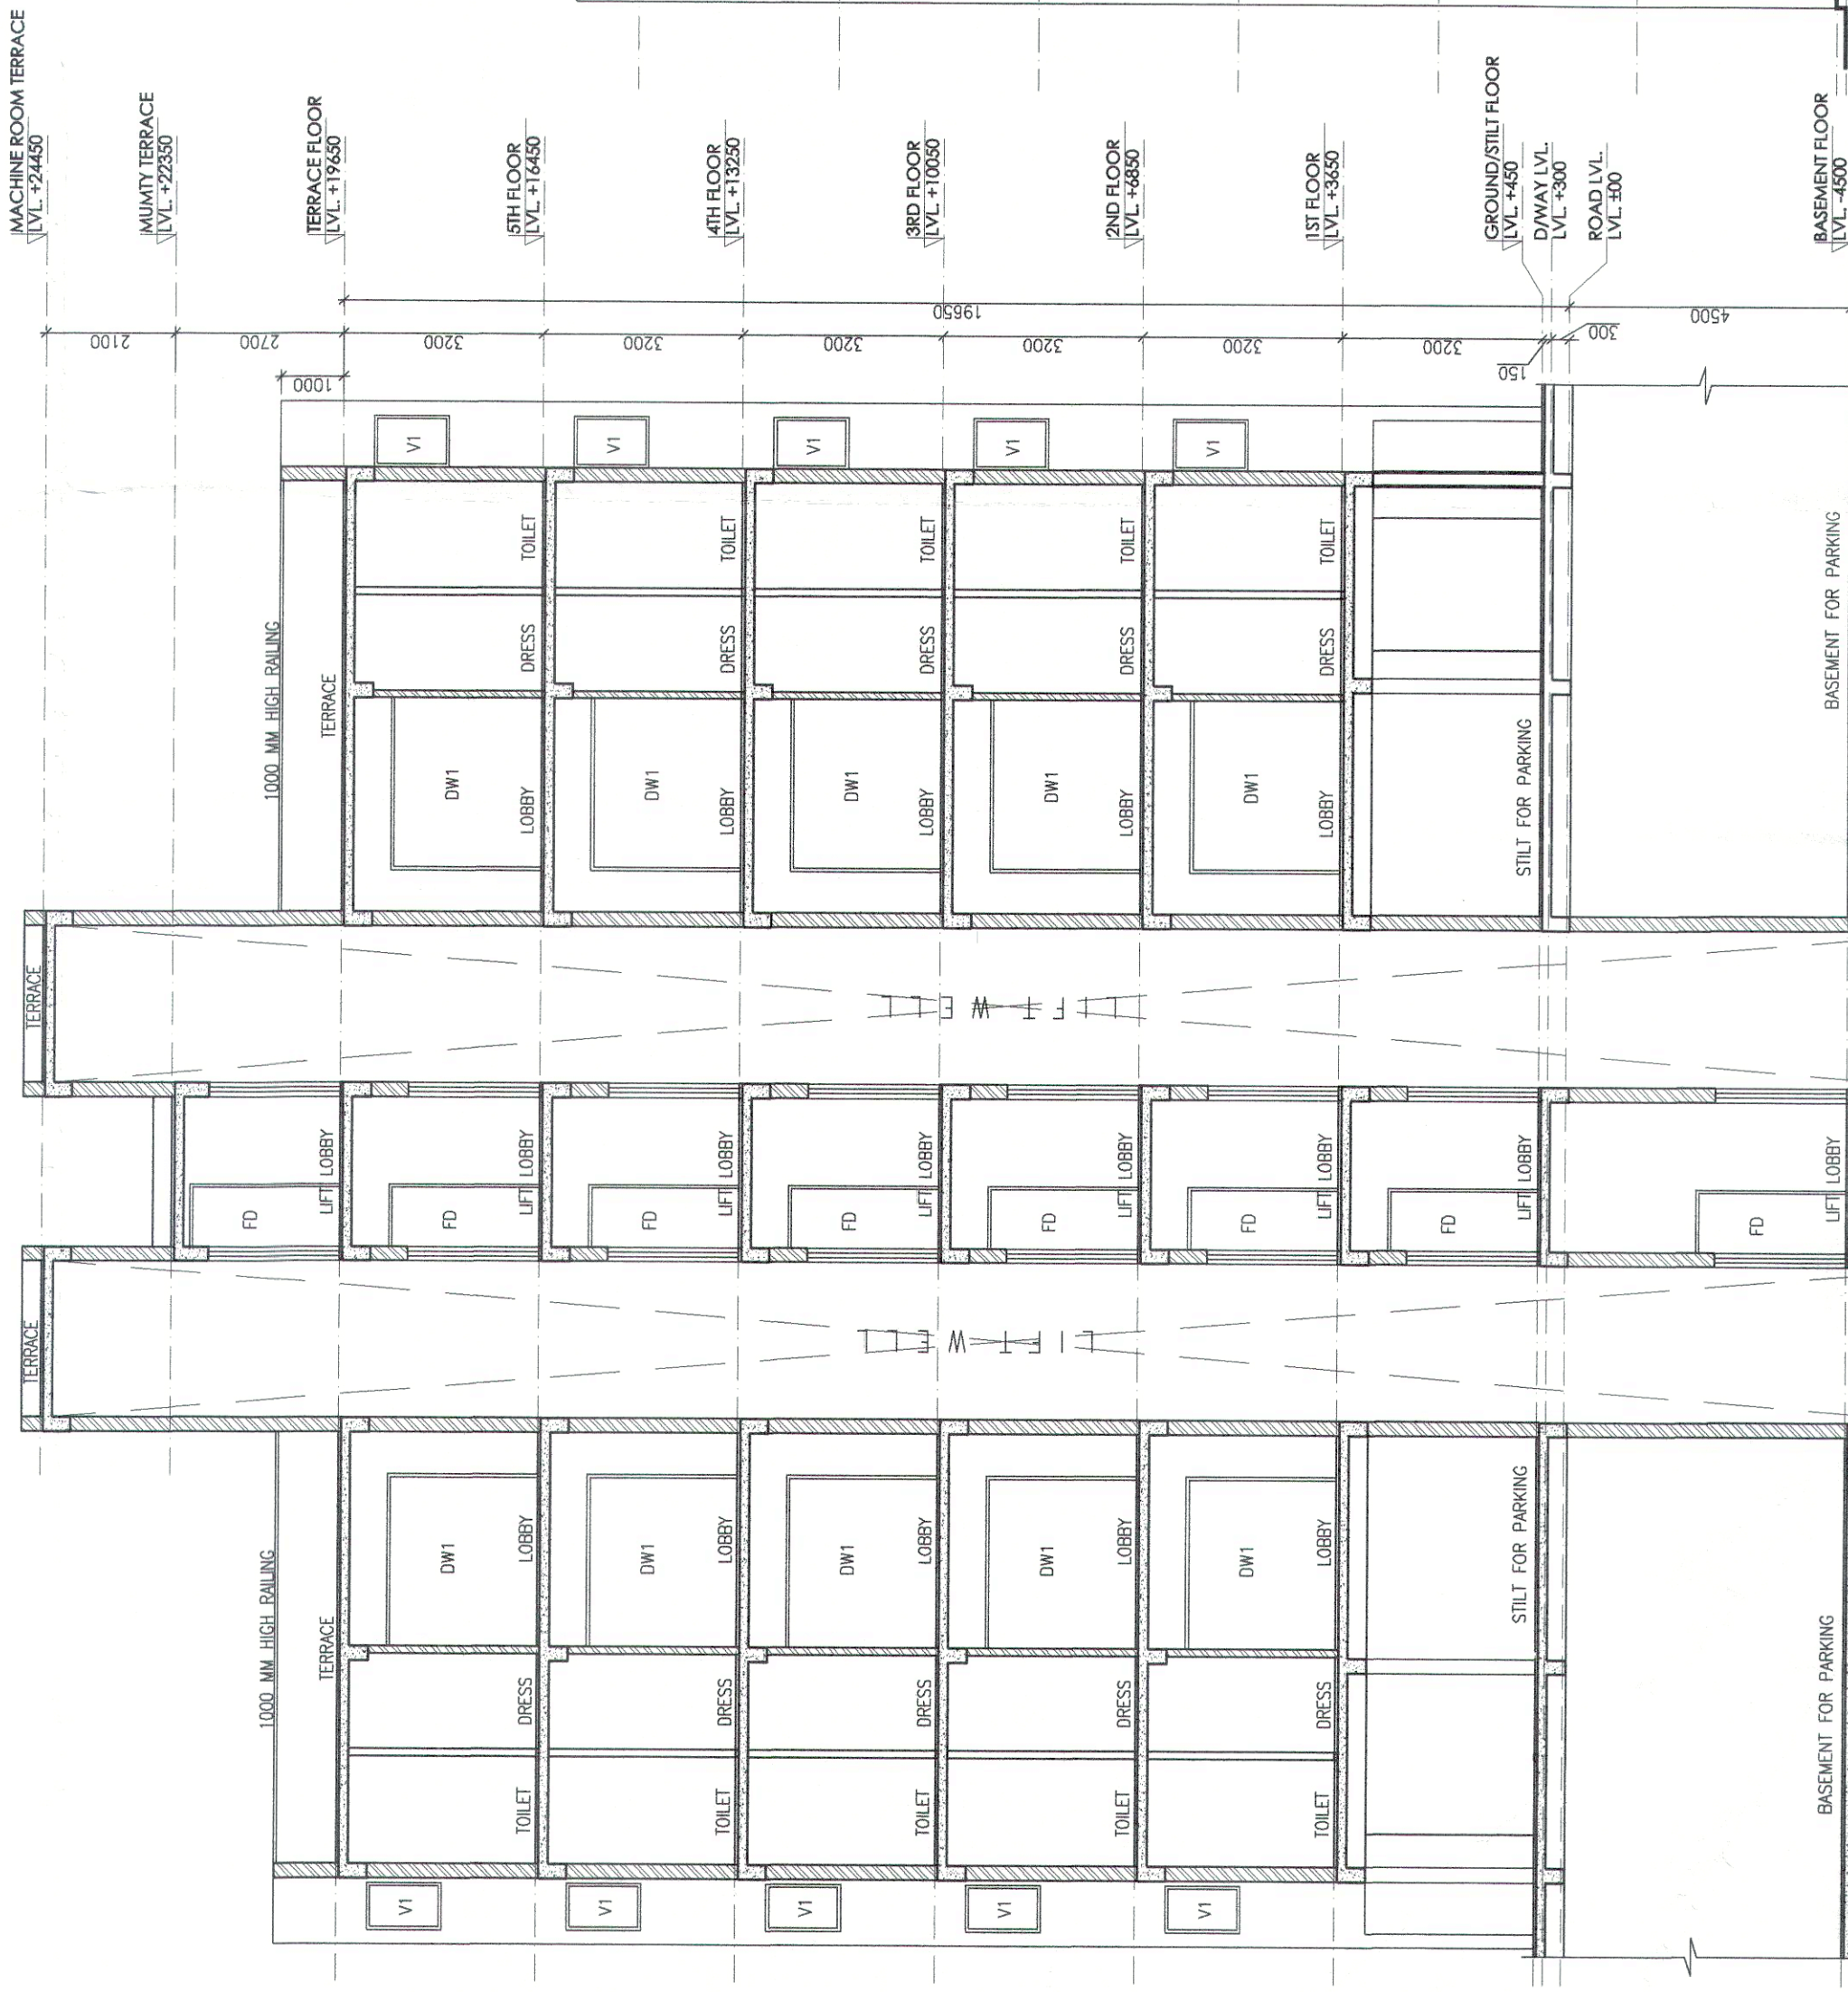


SECTION - AA

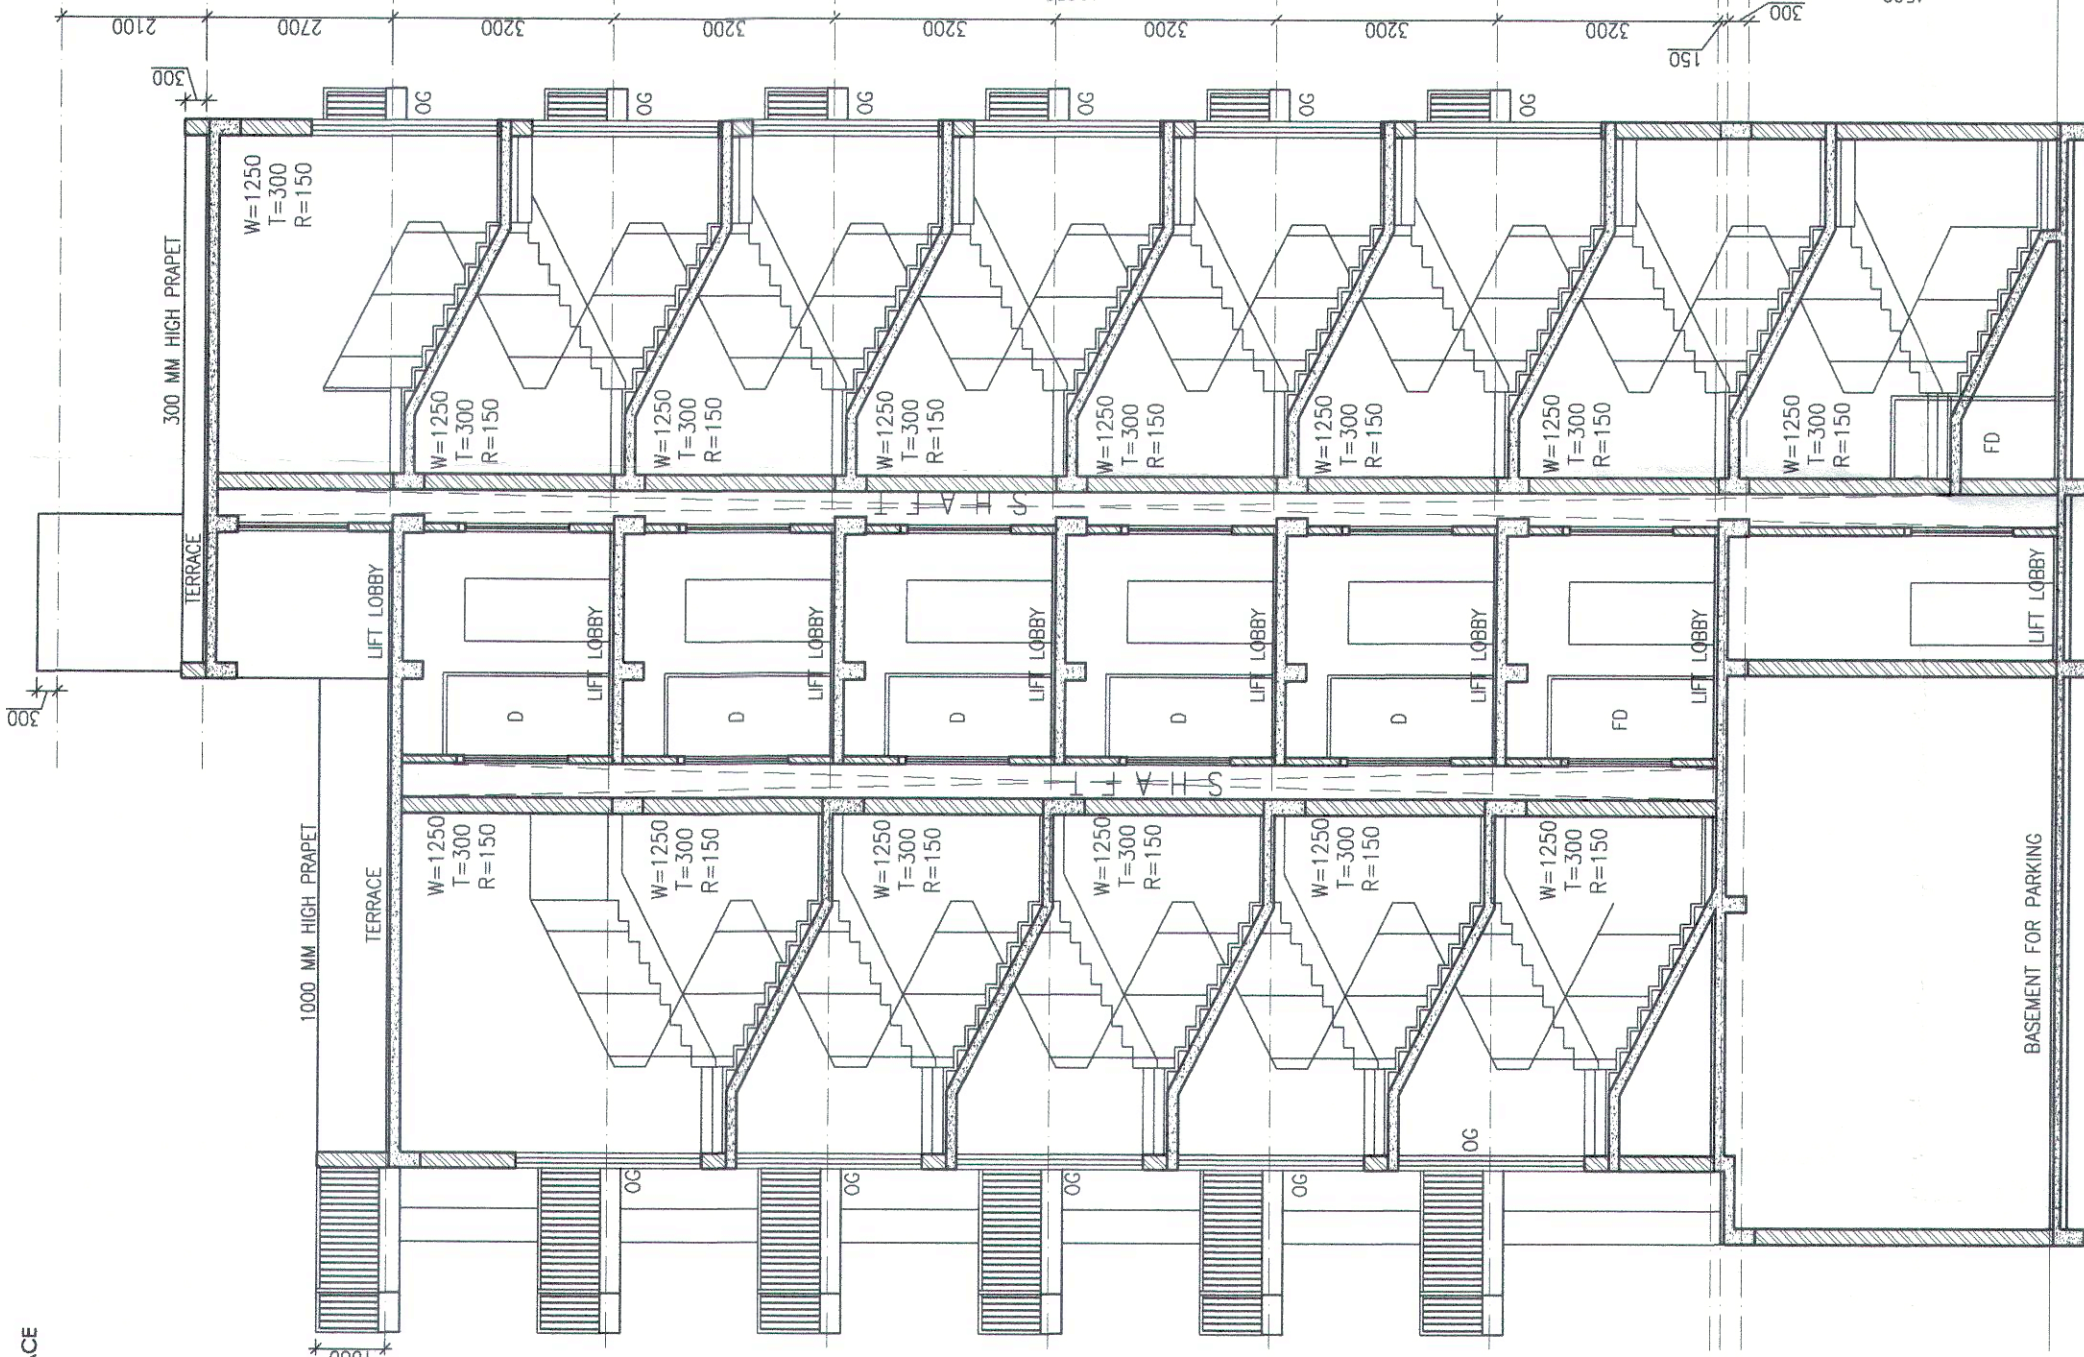

SECTION - BB

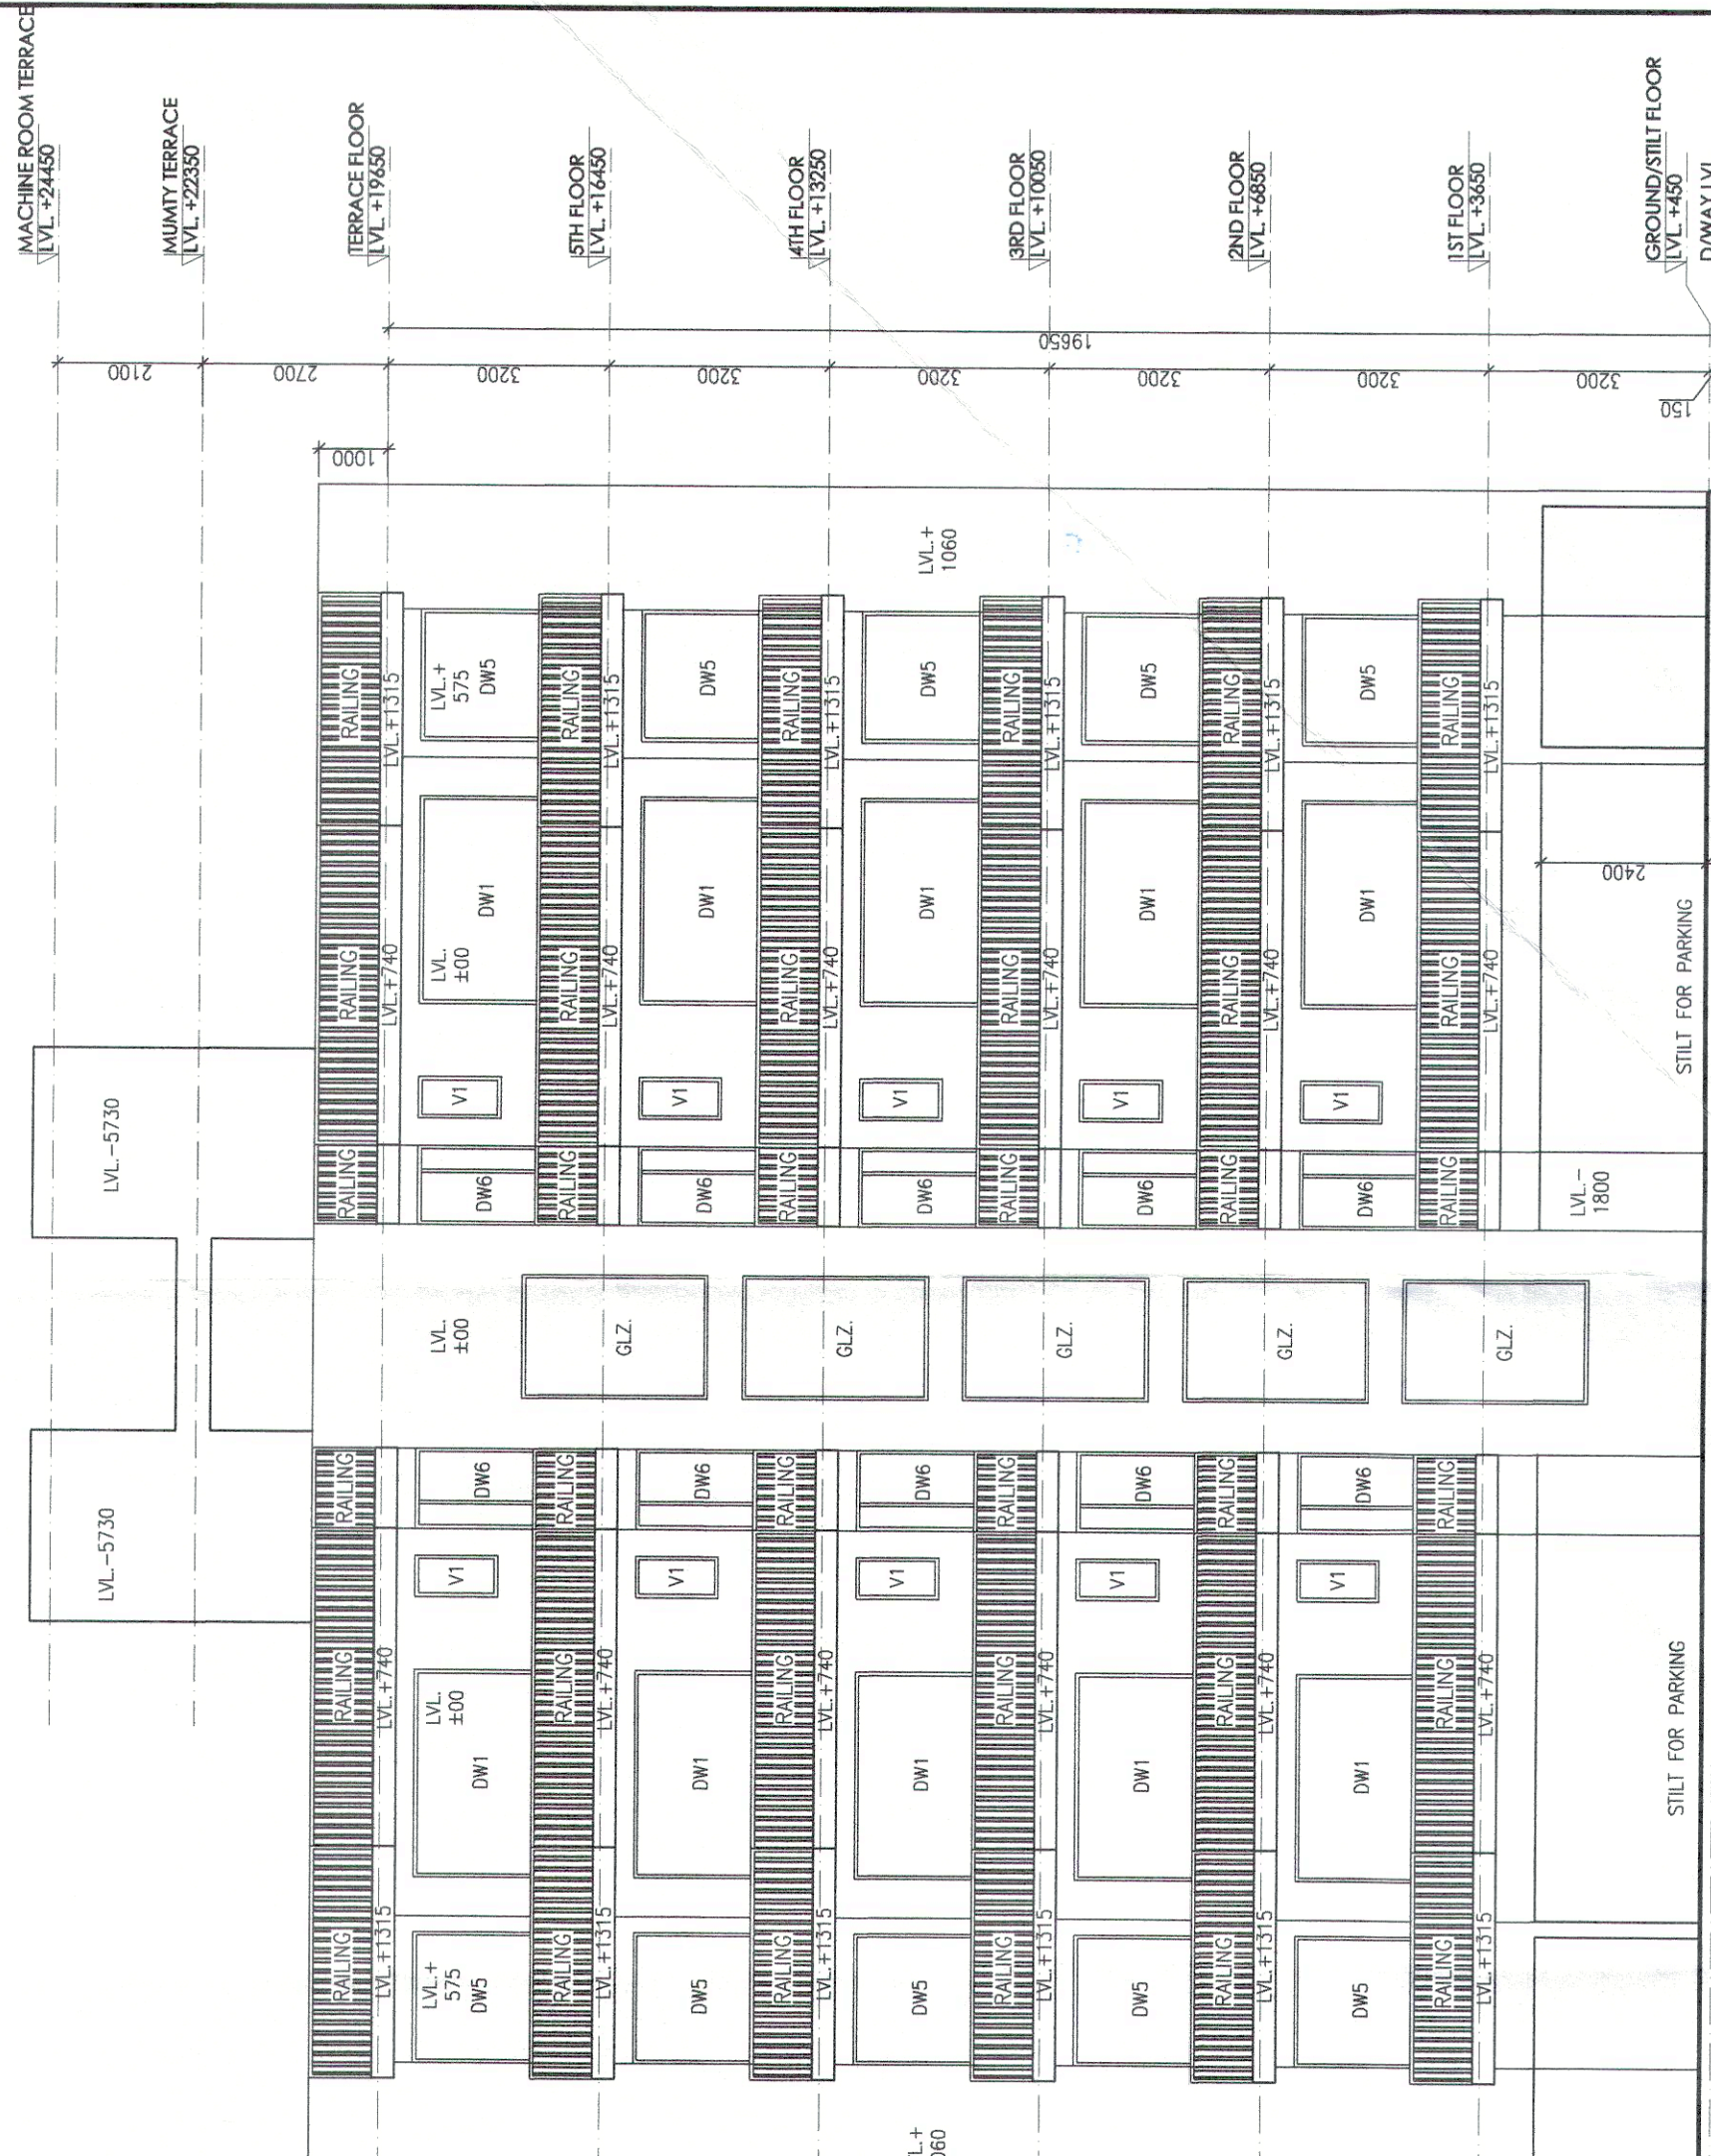


ELEVATION - A

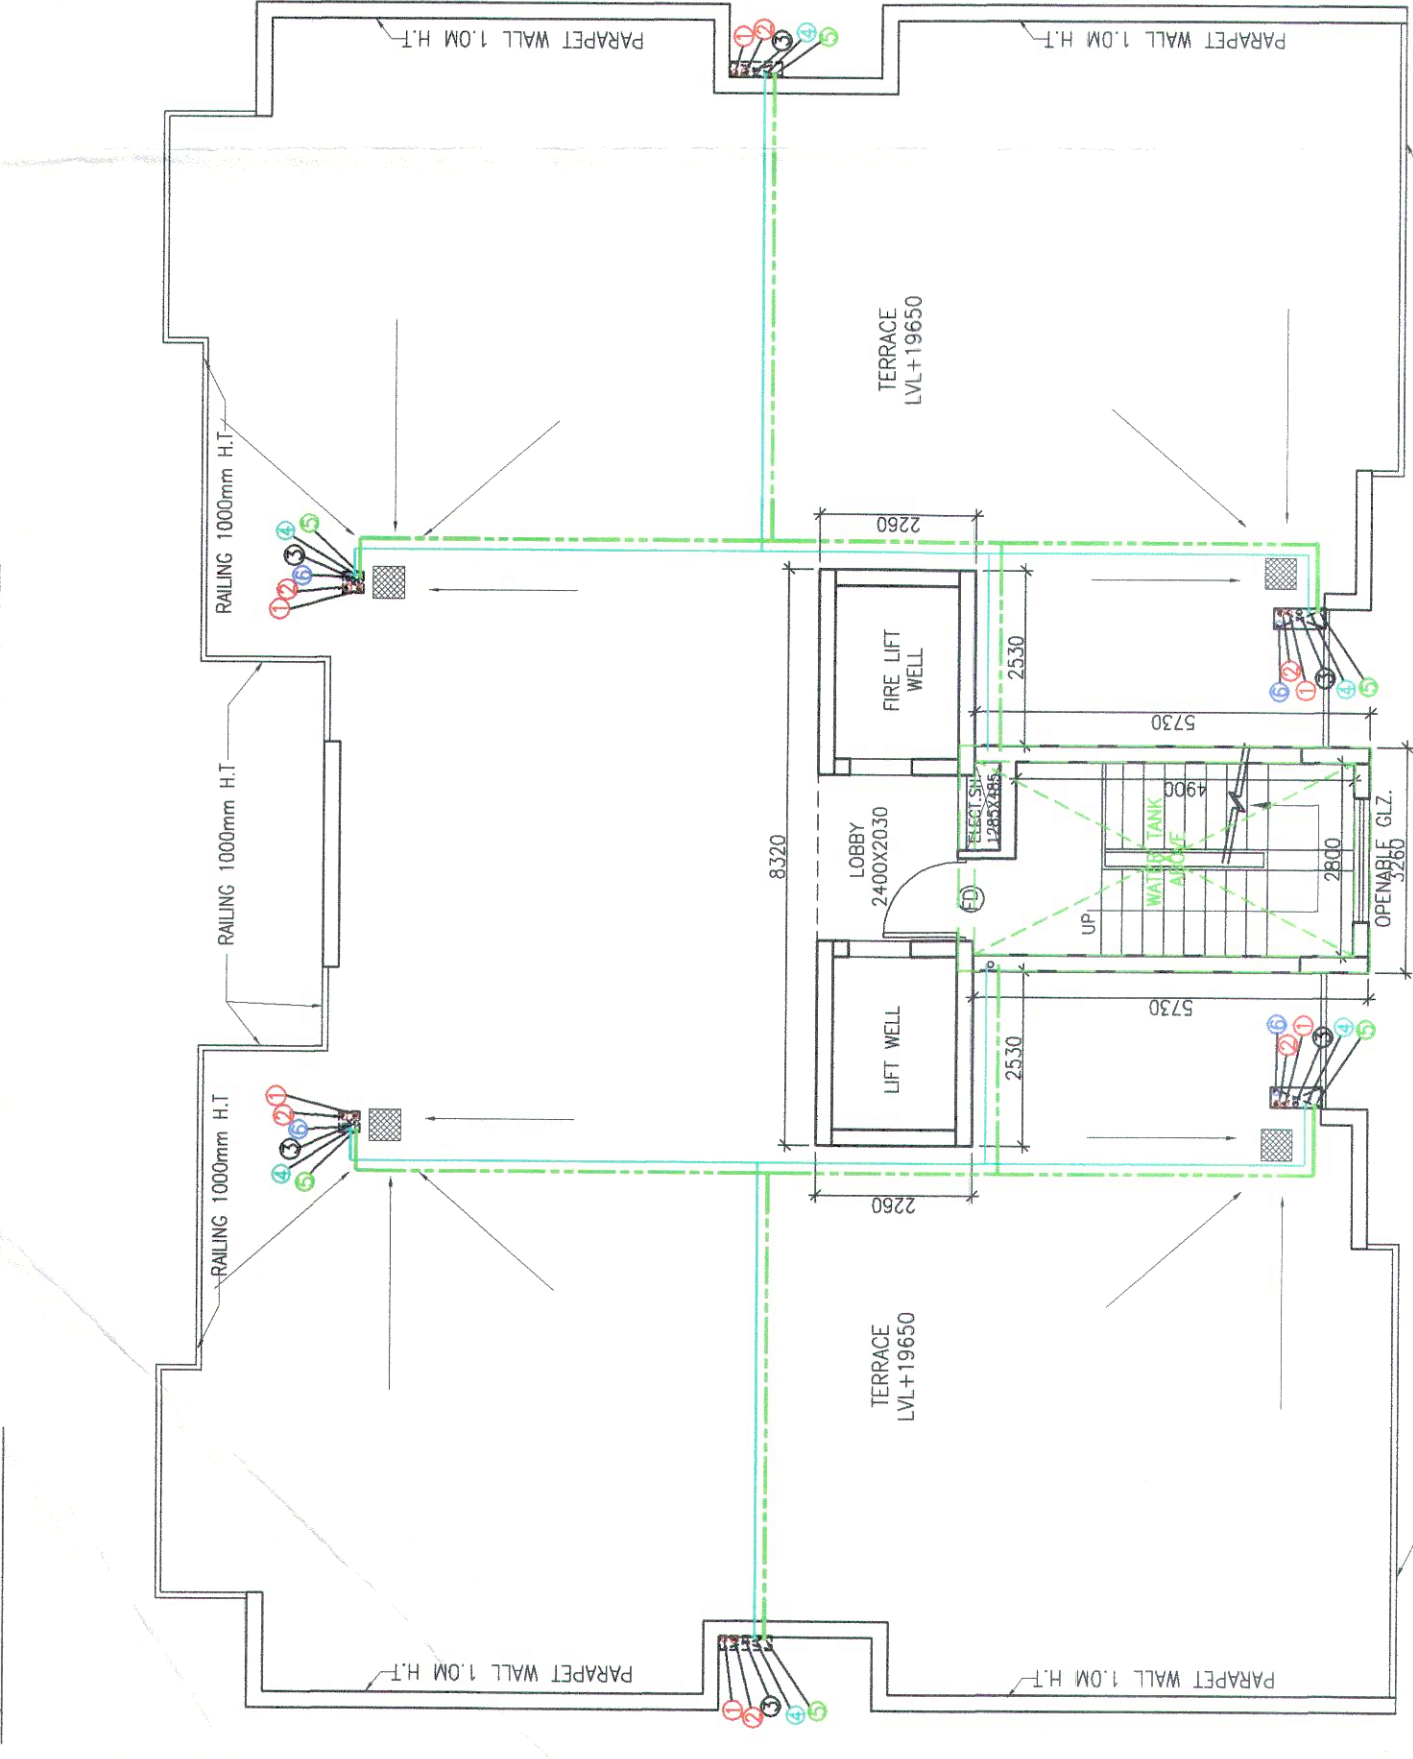

TERRACE FLOOR PLAN

Checked and found ok for Public Health
(Internal) Service only subject to comments in
in forwarding letter No. 10.5377.DU. 03/06/22

Supervising Engineer (HQ)
for Chief Engineer, HSP
Ranchana S. S. S. S.

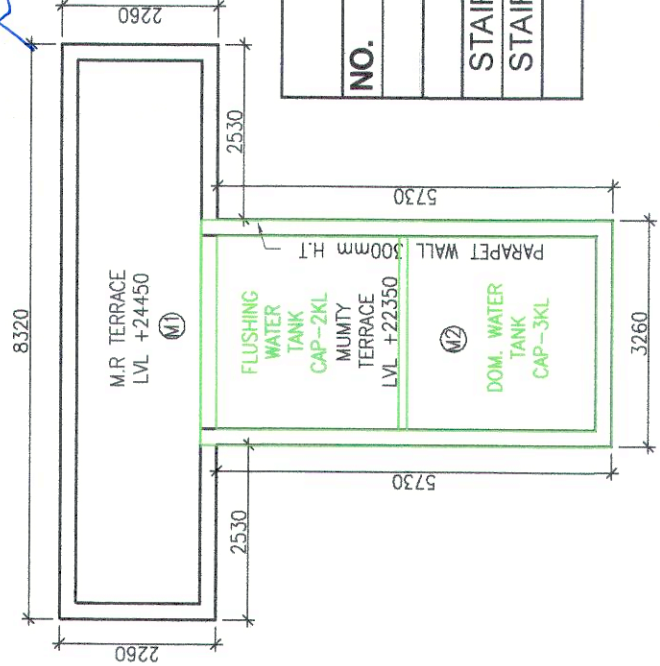

MUMTY & M.R TERRACE PLAN (BLOCK - 4 & 8)

MUMTY & MACHINE ROOM AREA CALCULATIONS			
NO.	BREADTH	LENGTH	AREA (SQ.M)
M1	8.320	2.260	18.803
M2	3.260	5.730	18.680
STAIRCASE AREA	D1+D2	14.440	5
STAIRCASE AREA	D1+D7	14.560	5
TOTAL AREA BLOCK - 4 & 8			192.483

PROJECT
REVISED BUILDING PLAN FOR GROUP
- 1.2.3.4.6.7.8.9.10. & 11 OF GROUP
HOUSING COLONY MEASURING
13.156 ACRES (LICENSE NO. 12 OF
2009 DATED 25.05.2009) IN
SECTOR-37D, GURGAON MANESAR
URBAN COMPLEX BEING DEVELOPED
BY RAMPRASHTA REALTORS PVT.LTD.
IN COLLABORATION
WITH S.A. INFRA TECH PVT.LTD.

PRINCIPAL ARCHITECTS

A.D. CONSULTANTS.

Panami Tower, 3rd Floor, S.C.O. 50-51,
Old Judicial Complex, Civil Lines,
Gurgaon - 122001
Tel.: 0124-4081801, 4081802
email : adconsultants13@gmail.com

CONSULTING ARCHITECTS :-

SACHDEVA CONSULTANTS.

ARCHITECT'S SEAL
& SIGNATURE

OWNER/AUTH.
SIGNATURE

For Navraj Infra Private Limited
Authorised Signatory

Scale : 1:100

Drawing No.:-

TERRACE FLOOR &
ELEVATION/SECTION
(BLOCK - 4 & 8)

8