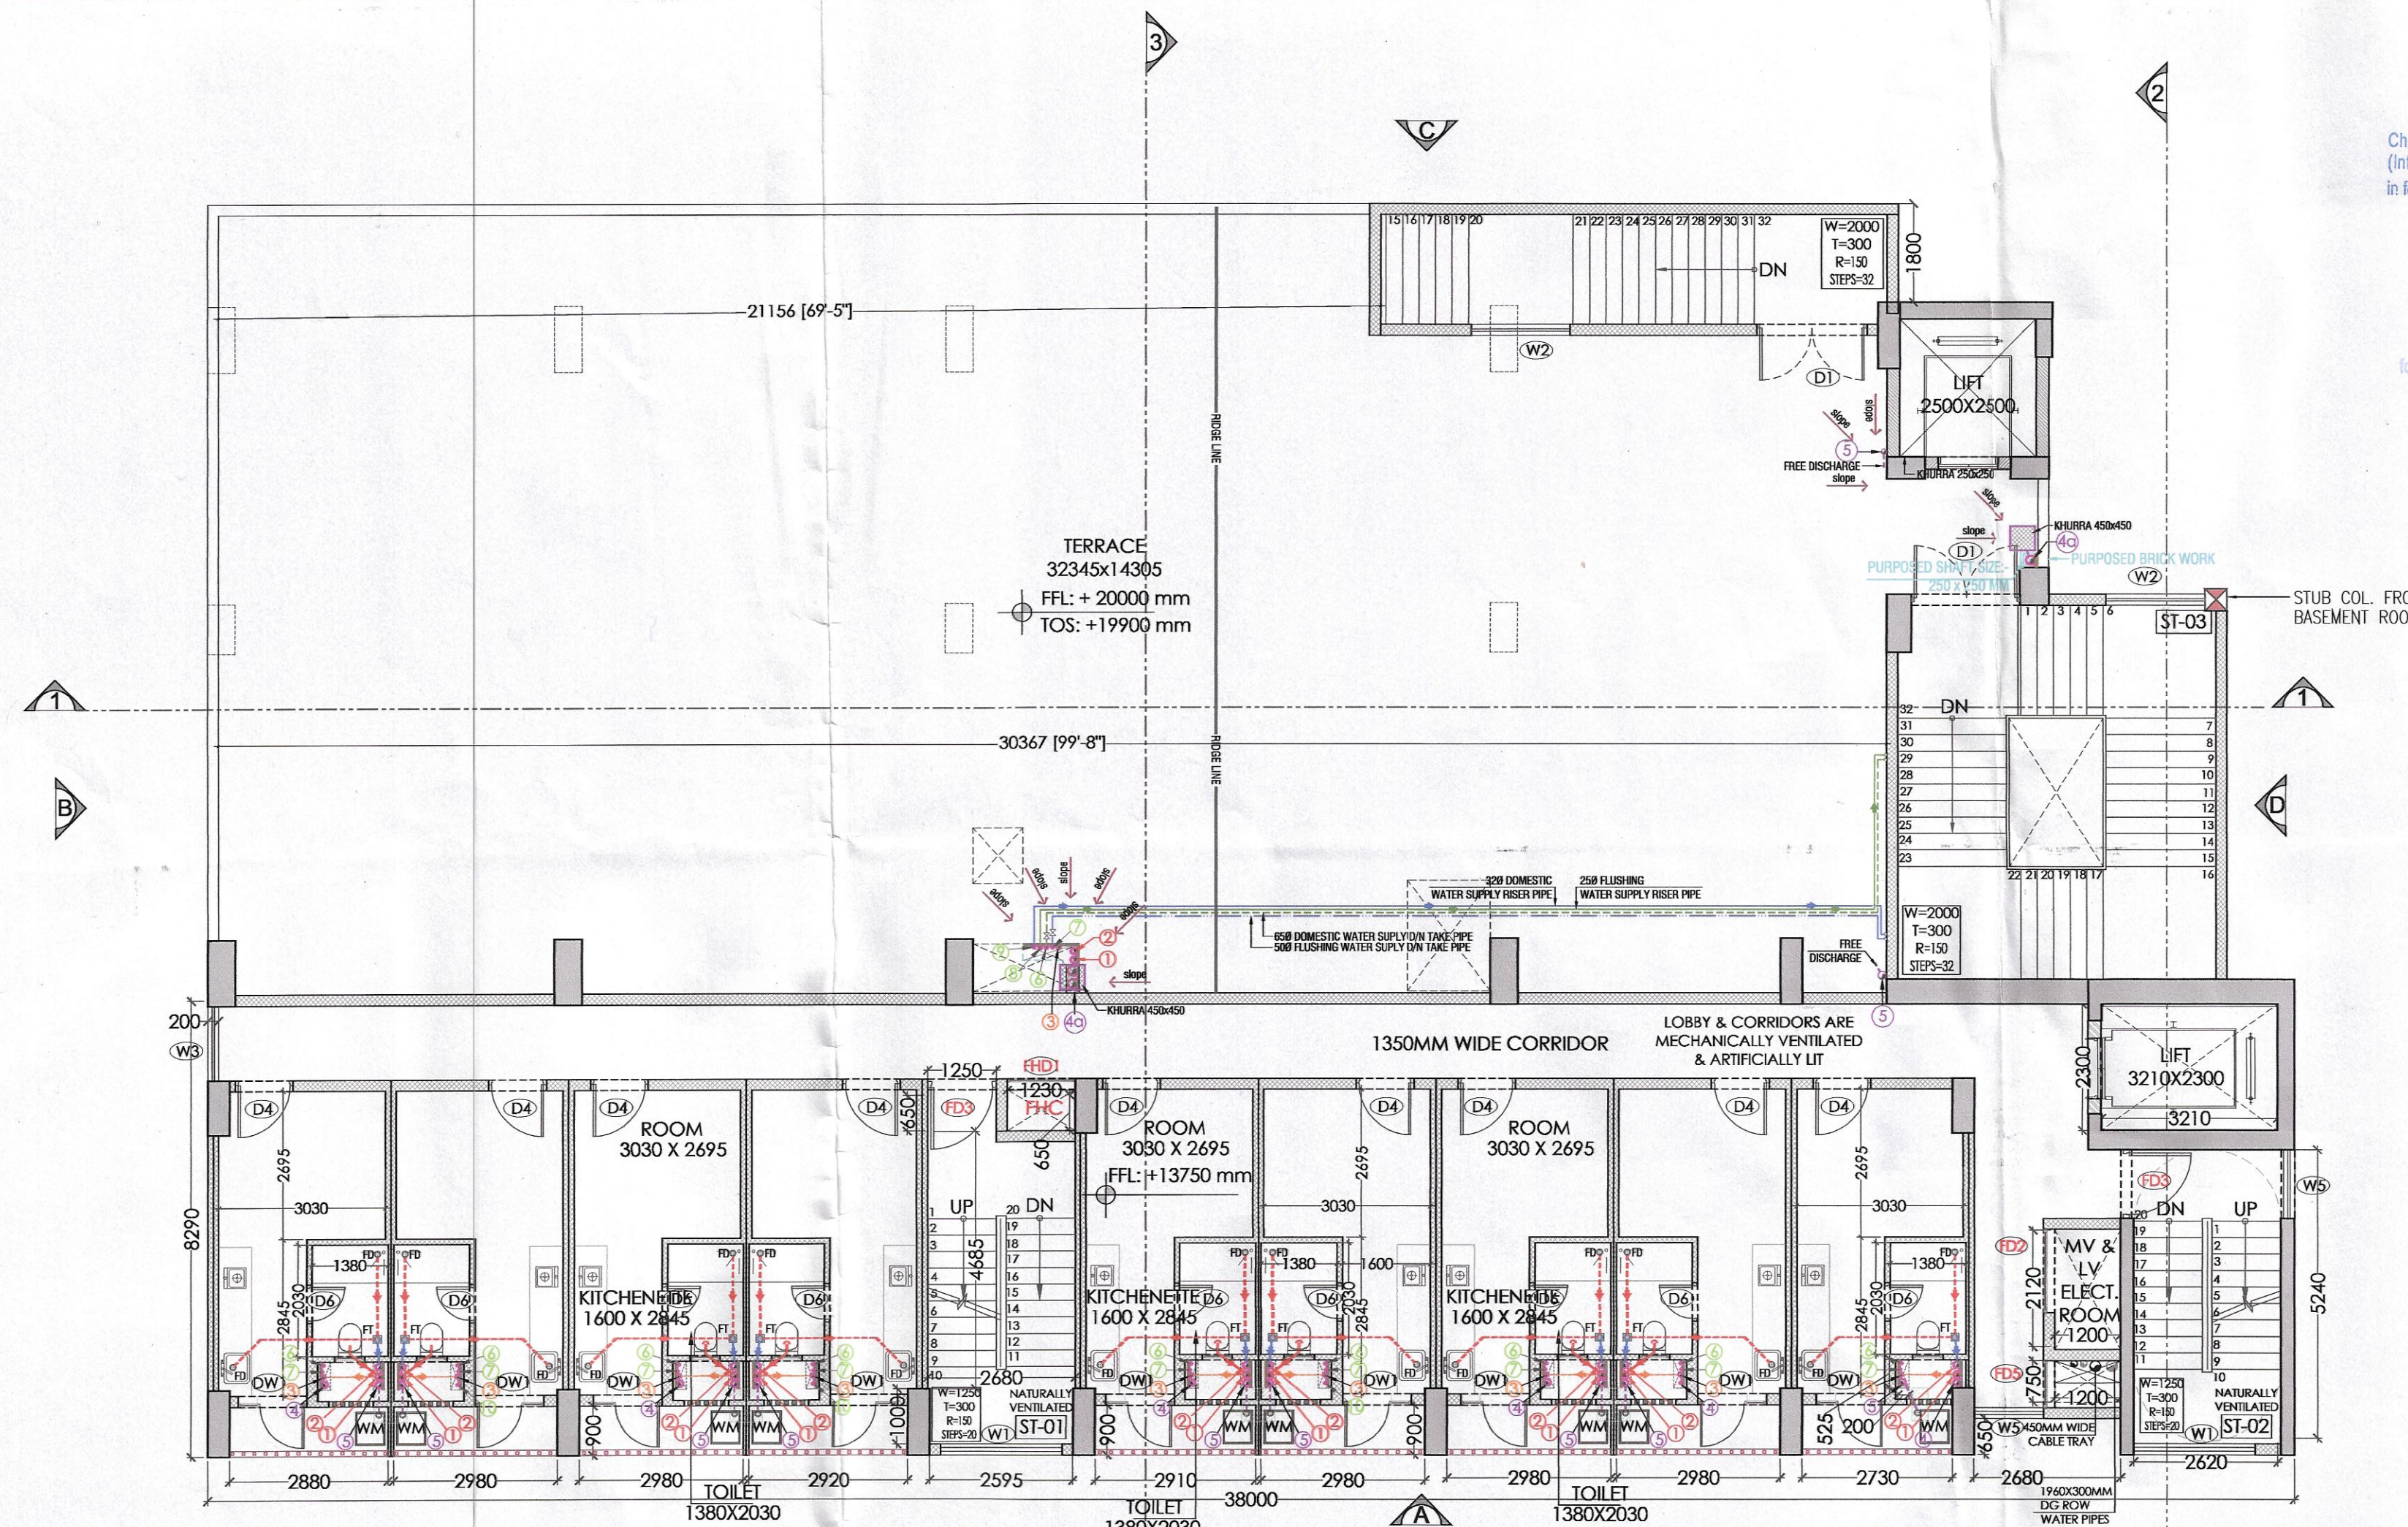
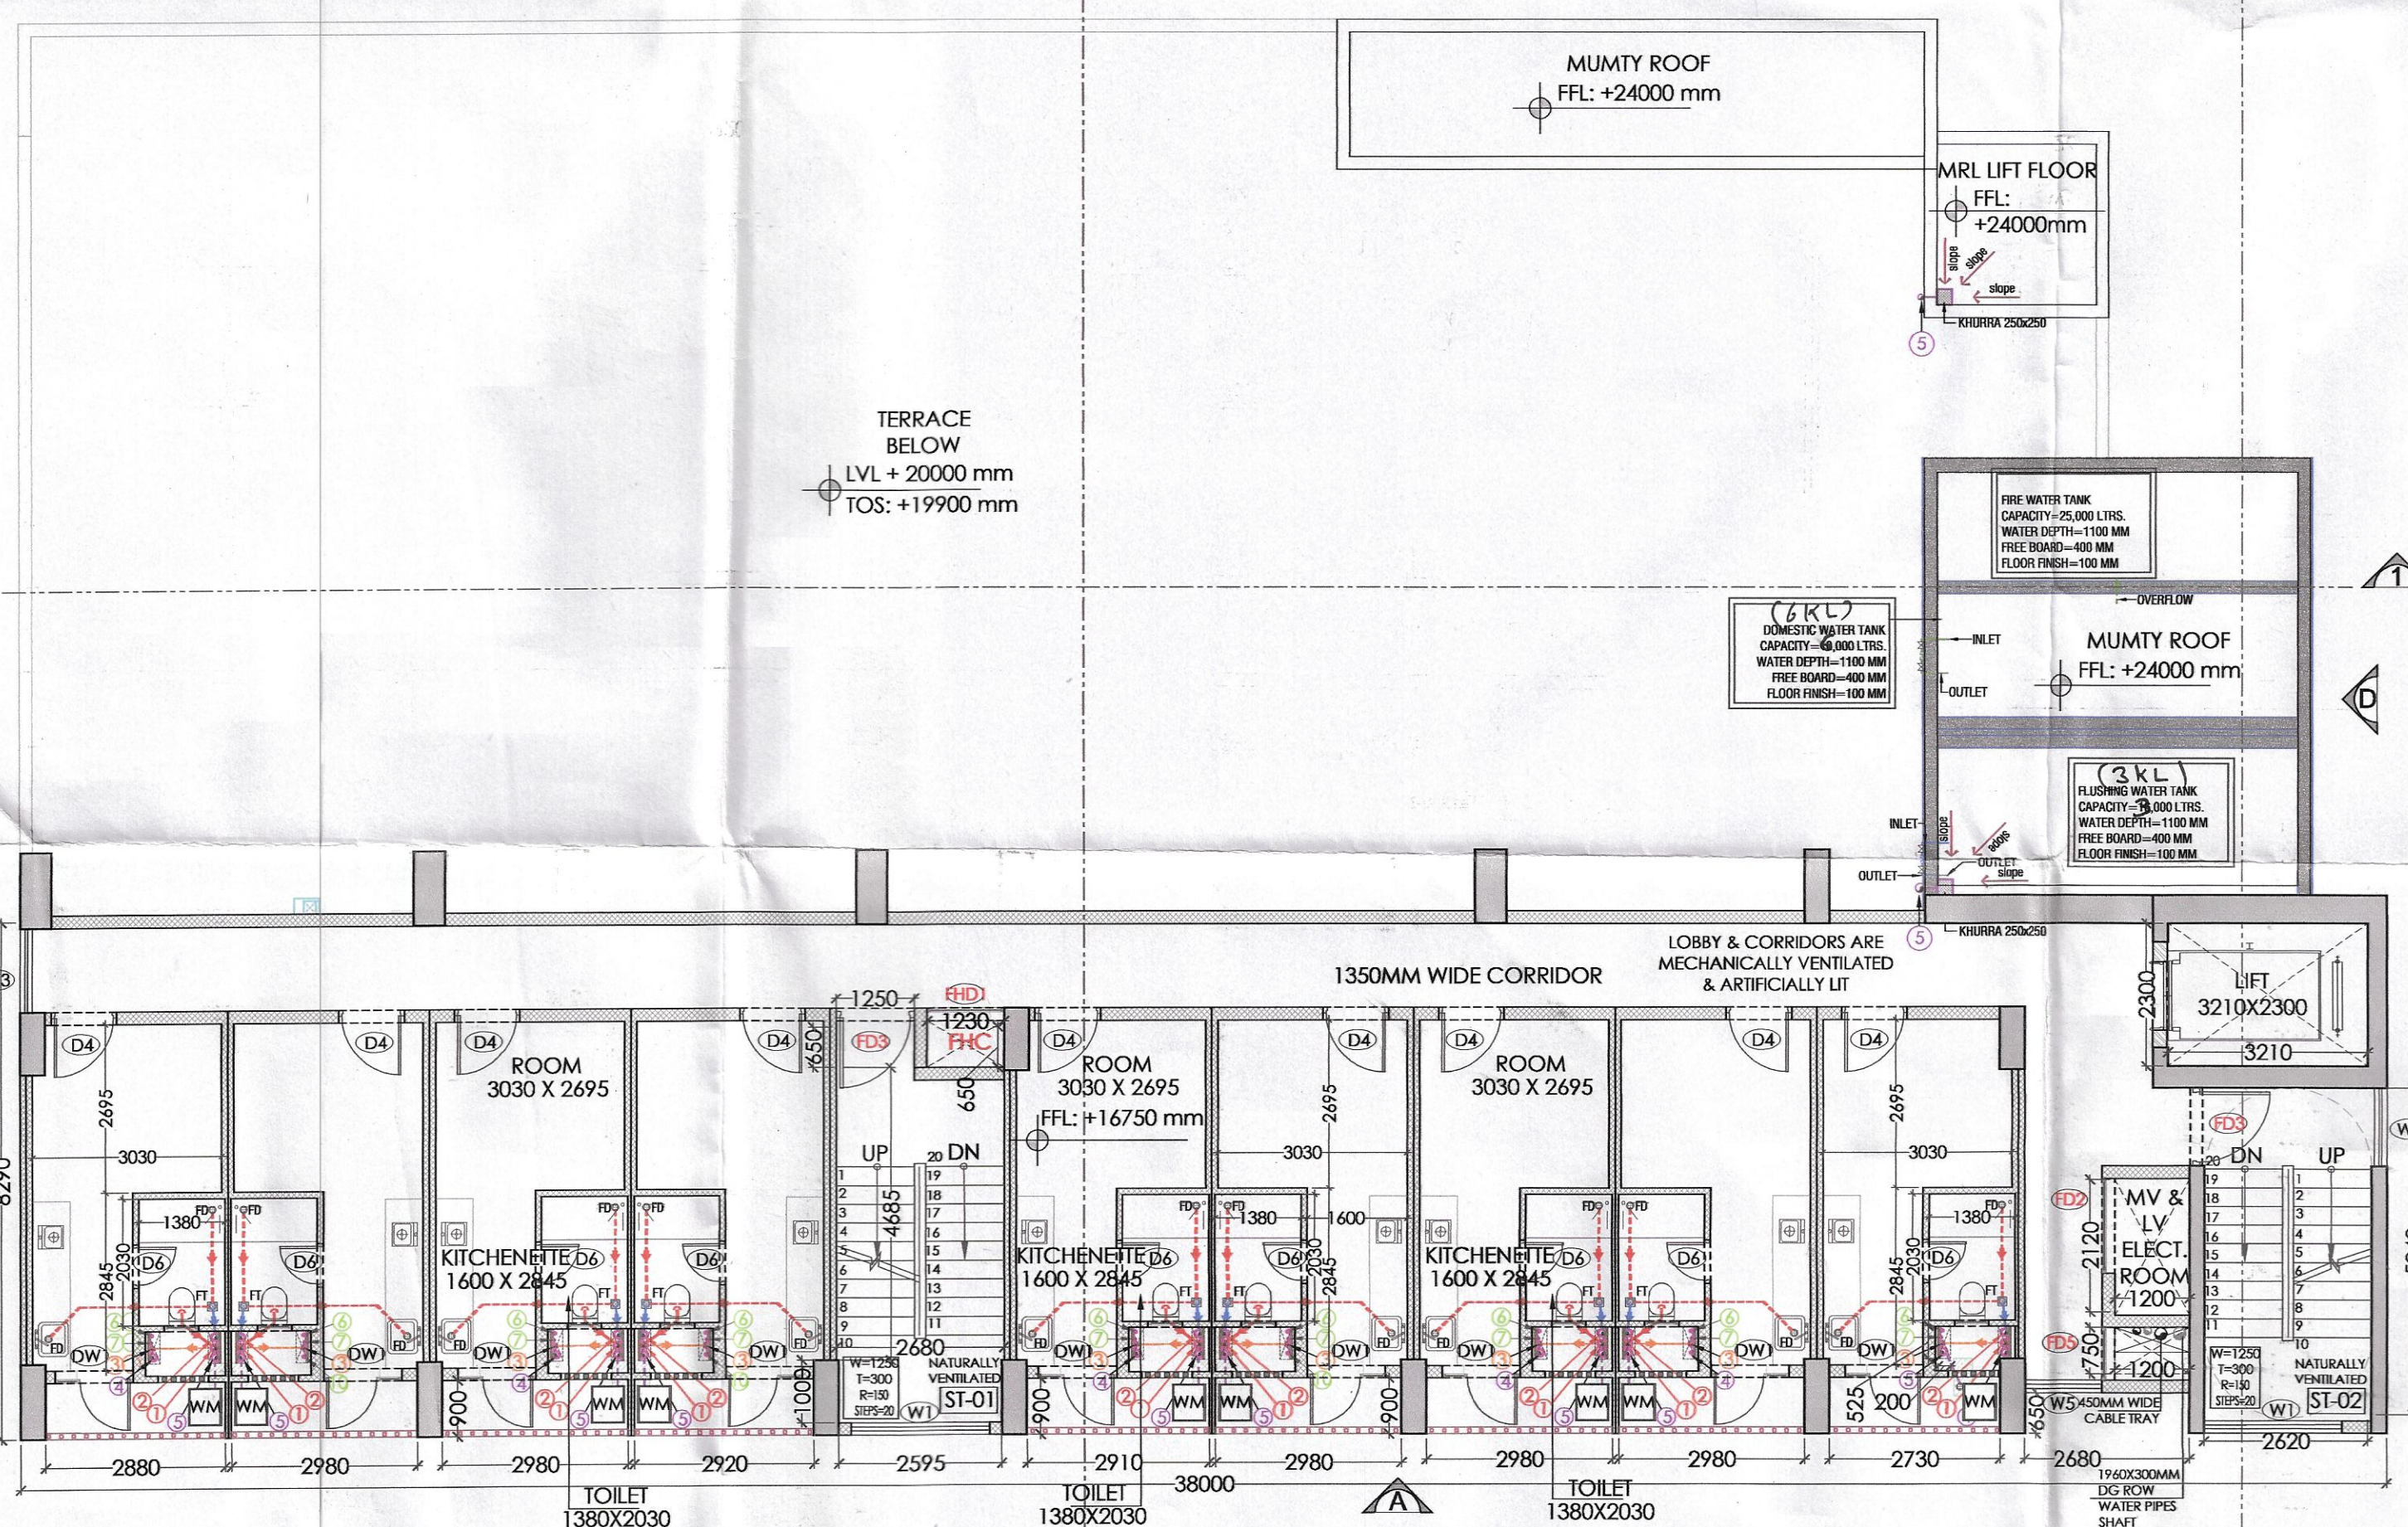


01 4TH FLOOR PLAN
SCALE: 1:10002 5TH FLOOR PLAN
SCALE: 1:100

Checked and found ok for Public Health
(Internal) Service only subject to comments in
in forwarding letter No.DV.....

Superintending Engineer (P.E.)
for Chief Engineer-I
HSVP, Lucknow
SDE (W-2)

This is a "PROVISIONAL BUILDING PLAN"
approved only for the purpose of inviting
objections from the general public

D.T.P. (HQ) S.T.P. (HQ) S.T.P. (G) S.T.P. (H)
Member Secretary Member Chairman
B.P.A.C. B.P.A.C. B.P.A.C. B.P.A.C.


Consultant
Architect

Varinder Kumar
AD(HQ)

NOTES

KEY PLAN

DIPOMATIC GREEN: PHASE B									
S. NO.	ROOM NO.	AREA (Sqm)	WIDTH (M)	LENGTH (M)	NOS.	AREA (Sqm)	LOCATION	TYPE	REMARKS
1	01	2000	2400	2500/2400	0	Shed	Shed	Shed	
2	02	1200	2400	2500/2400	0	Shed	Shed	Shed	
3	03	1200	2400	2500/2400	0	Shed	Shed	Shed	
4	04	1000	2100	2500/2100	0	Shed	Shed	Shed	
5	05	900	2400	2500/2400	0	Shed	Shed	Shed	
6	06	200	2100	2500/2100	0	Shed	Shed	Shed	
7	07	900	2400	2500/2400	0	Shed	Shed	Shed	
8	08	600	2700	2500/2700	0	Shed	Shed	Shed	
9	09	600	2700	2500/2700	0	Shed	Shed	Shed	
10	10	600	2700	2500/2700	0	Shed	Shed	Shed	
11	11	600	2700	2500/2700	0	Shed	Shed	Shed	
12	12	600	2700	2500/2700	0	Shed	Shed	Shed	
13	13	600	2700	2500/2700	0	Shed	Shed	Shed	
14	14	600	2700	2500/2700	0	Shed	Shed	Shed	
15	15	600	2700	2500/2700	0	Shed	Shed	Shed	
16	16	600	2700	2500/2700	0	Shed	Shed	Shed	
17	17	600	2700	2500/2700	0	Shed	Shed	Shed	
18	18	2200	2400	2500/2400	1000	Shed	Shed	Shed	
19	19	1000	2100	2500/2100	1000	Shed	Shed	Shed	
20	20	1300	2400	2500/2400	1000	Shed	Shed	Shed	
21	21	1300	2400	2500/2400	1000	Shed	Shed	Shed	
22	22	1200	2400	2500/2400	1000	Shed	Shed	Shed	
23	23	1200	2400	2500/2400	1000	Shed	Shed	Shed	
24	24	1200	2400	2500/2400	1000	Shed	Shed	Shed	
25	25	1200	2400	2500/2400	1000	Shed	Shed	Shed	
26	26	1200	2400	2500/2400	1000	Shed	Shed	Shed	
27	27	1200	2400	2500/2400	1000	Shed	Shed	Shed	
28	28	1200	2400	2500/2400	1000	Shed	Shed	Shed	
29	29	1200	2400	2500/2400	1000	Shed	Shed	Shed	
30	30	1200	2400	2500/2400	1000	Shed	Shed	Shed	
31	31	1200	2400	2500/2400	1000	Shed	Shed	Shed	
32	32	2000	2400	2500/2400	0	Shed	Shed	Shed	
33	33	1200	2400	2500/2400	0	Shed	Shed	Shed	
34	34	1200	2400	2500/2400	0	Shed	Shed	Shed	
35	35	900	2400	2500/2400	0	Shed	Shed	Shed	
36	36	600	2700	2500/2700	0	Shed	Shed	Shed	
37	37	600	2700	2500/2700	0	Shed	Shed	Shed	
38	38	600	2700	2500/2700	0	Shed	Shed	Shed	
39	39	600	2700	2500/2700	0	Shed	Shed	Shed	

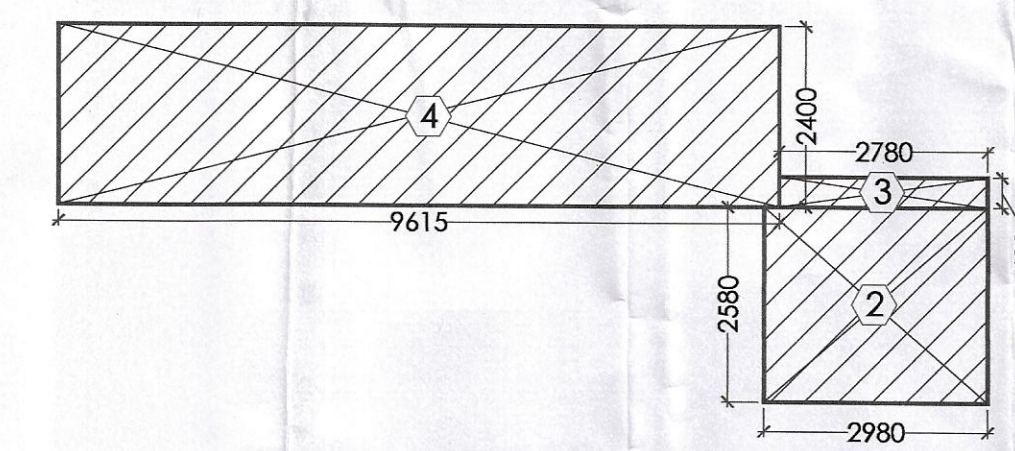03 NURSERY SCHOOL MUMTY & MACHINE ROOM AREA DIAGRAM
SCALE: 1:100

NURSERY SCHOOL MUMTY & MACHINE ROOM AREA				
S.NO.	NAME	WIDTH (M)	LENGTH (M)	AREA (Sqm)
1.000	MUMTY & MACHINE ROOM	6.275	7.470	46.874
2.000		2.980	2.580	7.688
3.000		0.400	2.780	1.112
4.000		9.615	2.400	23.076
4.000	STAIRCASE-03	5.465	6.800	37.148
8.000	STAIRCASE-04	9.400	5.495	51.459
TOTAL NON FAR AREA				160.354

NOTES:
REFER DRAWING NO. AR-EWS-201.202 FOR ELEVATIONS
REFER DRAWING NO. AR-EWS-301.302 FOR SECTIONS

CLIENTS

PURI CONSTRUCTION PVT. LTD.
4-7B, GROUND FLOOR,
TOLSTOY HOUSE
TOLSTOY MARG,
NEW DELHI-110001

STRUCTURES

TPC

Technical Projects Consultants Pvt. Ltd.
B-74 Sector 57 | Noida 201301 | Uttar Pradesh | India
T: +91-120-4306800 | D: +91-120-4306806 |
M: +91-9910285917
www.tpconsultants.co.in

ARCHITECTS

Acrop Associates Pvt. Ltd.
Plot- 36B, Sec-32, Gurgaon-122001
Ph: 26242050, 26242169

Montreal, Toronto, New-Delhi, Boston

PROJECT

Building plan of Phase-B, Under (TOD and TDR)
policy area measuring 5.56175 Acres License
no 87 of 2012 dated 29-08-2012 (4.268 Acres) &
License no 33 of 2013 dated 25-05-2013

(1.29375 Acres) part of 21.01875 Acres License
no. 55 of 2010 dated 25-07-2010 (15.457 Acres),
License no 87 of 2012 dated 29-08-2012 (4.268
Acres) & License no 33 of 2013 dated
25-05-2013 (1.29375 Acres) in Sector-110A &
111, Gurugram being developed by M/s Puri
Construction Pvt. Ltd. (A Joint Venture of
Puri Construction Pvt. Ltd. & Acrop Associates Pvt. Ltd.)

ARCHITECT'S SIGNATURE
For PURI CONSTRUCTION PVT. LTD.

OWNER'S SIGNATURE
For PURI CONSTRUCTION PVT. LTD.

DRAWING TITLE
EWS & SCHOOLS
(1 PRIMARY + 1 NURSERY)

DRAWING NO.
AR-E-105
4TH & 5TH FLOOR PLAN