

This is a "PROVISIONAL BUILDING PLAN"
approved only for the purpose of inviting
objections from the general public

D.T.P. (HQ) S.T.P. (HQ) S.T.P. (G) S.T.P. (Hr.)
Member B.P.A.C. Member B.P.A.C. Member B.P.A.C. Member B.P.A.C.

Consultant
Architect



ATP(HQ)

Varinder Kumar
AD(HQ)


TO BE READ WITH THIS OFFICE
MEMO NO.:
DATED :

NOTES

KEY PLAN

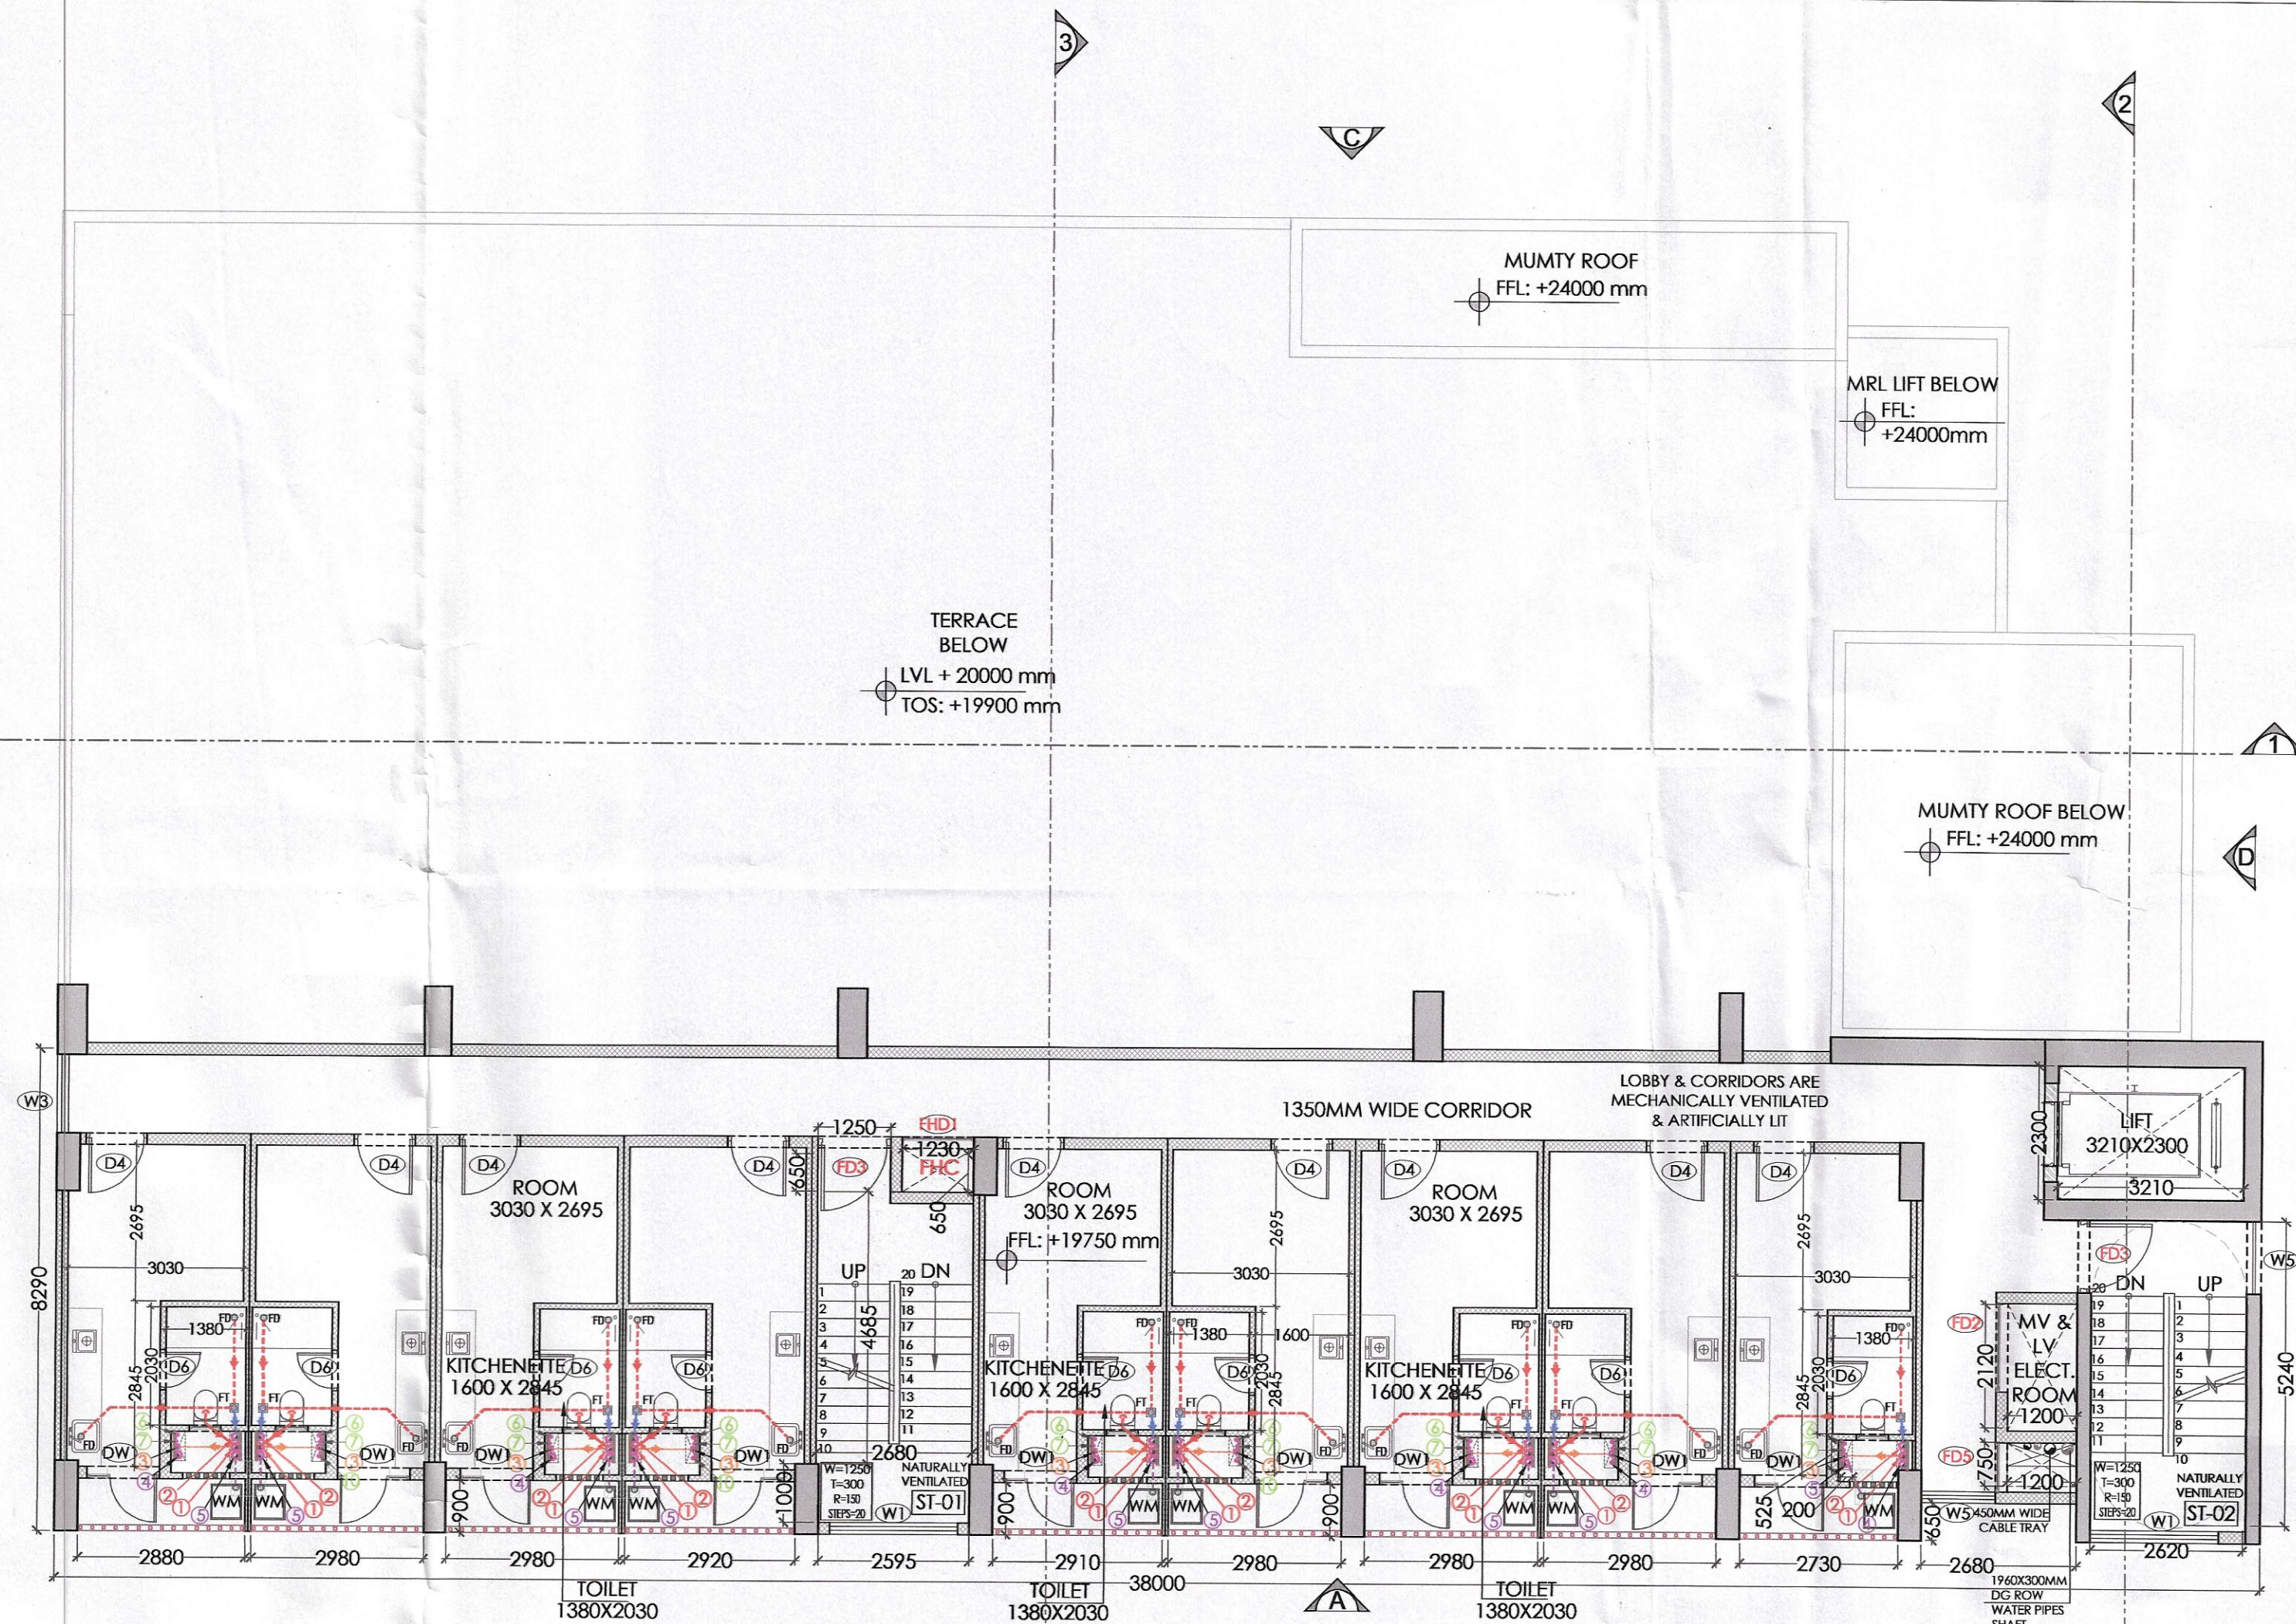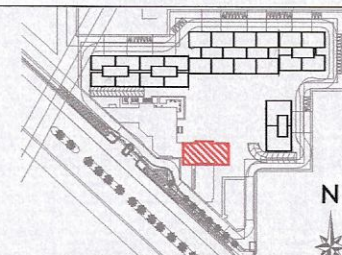

01 6TH FLOOR PLAN
SCALE - 1:100

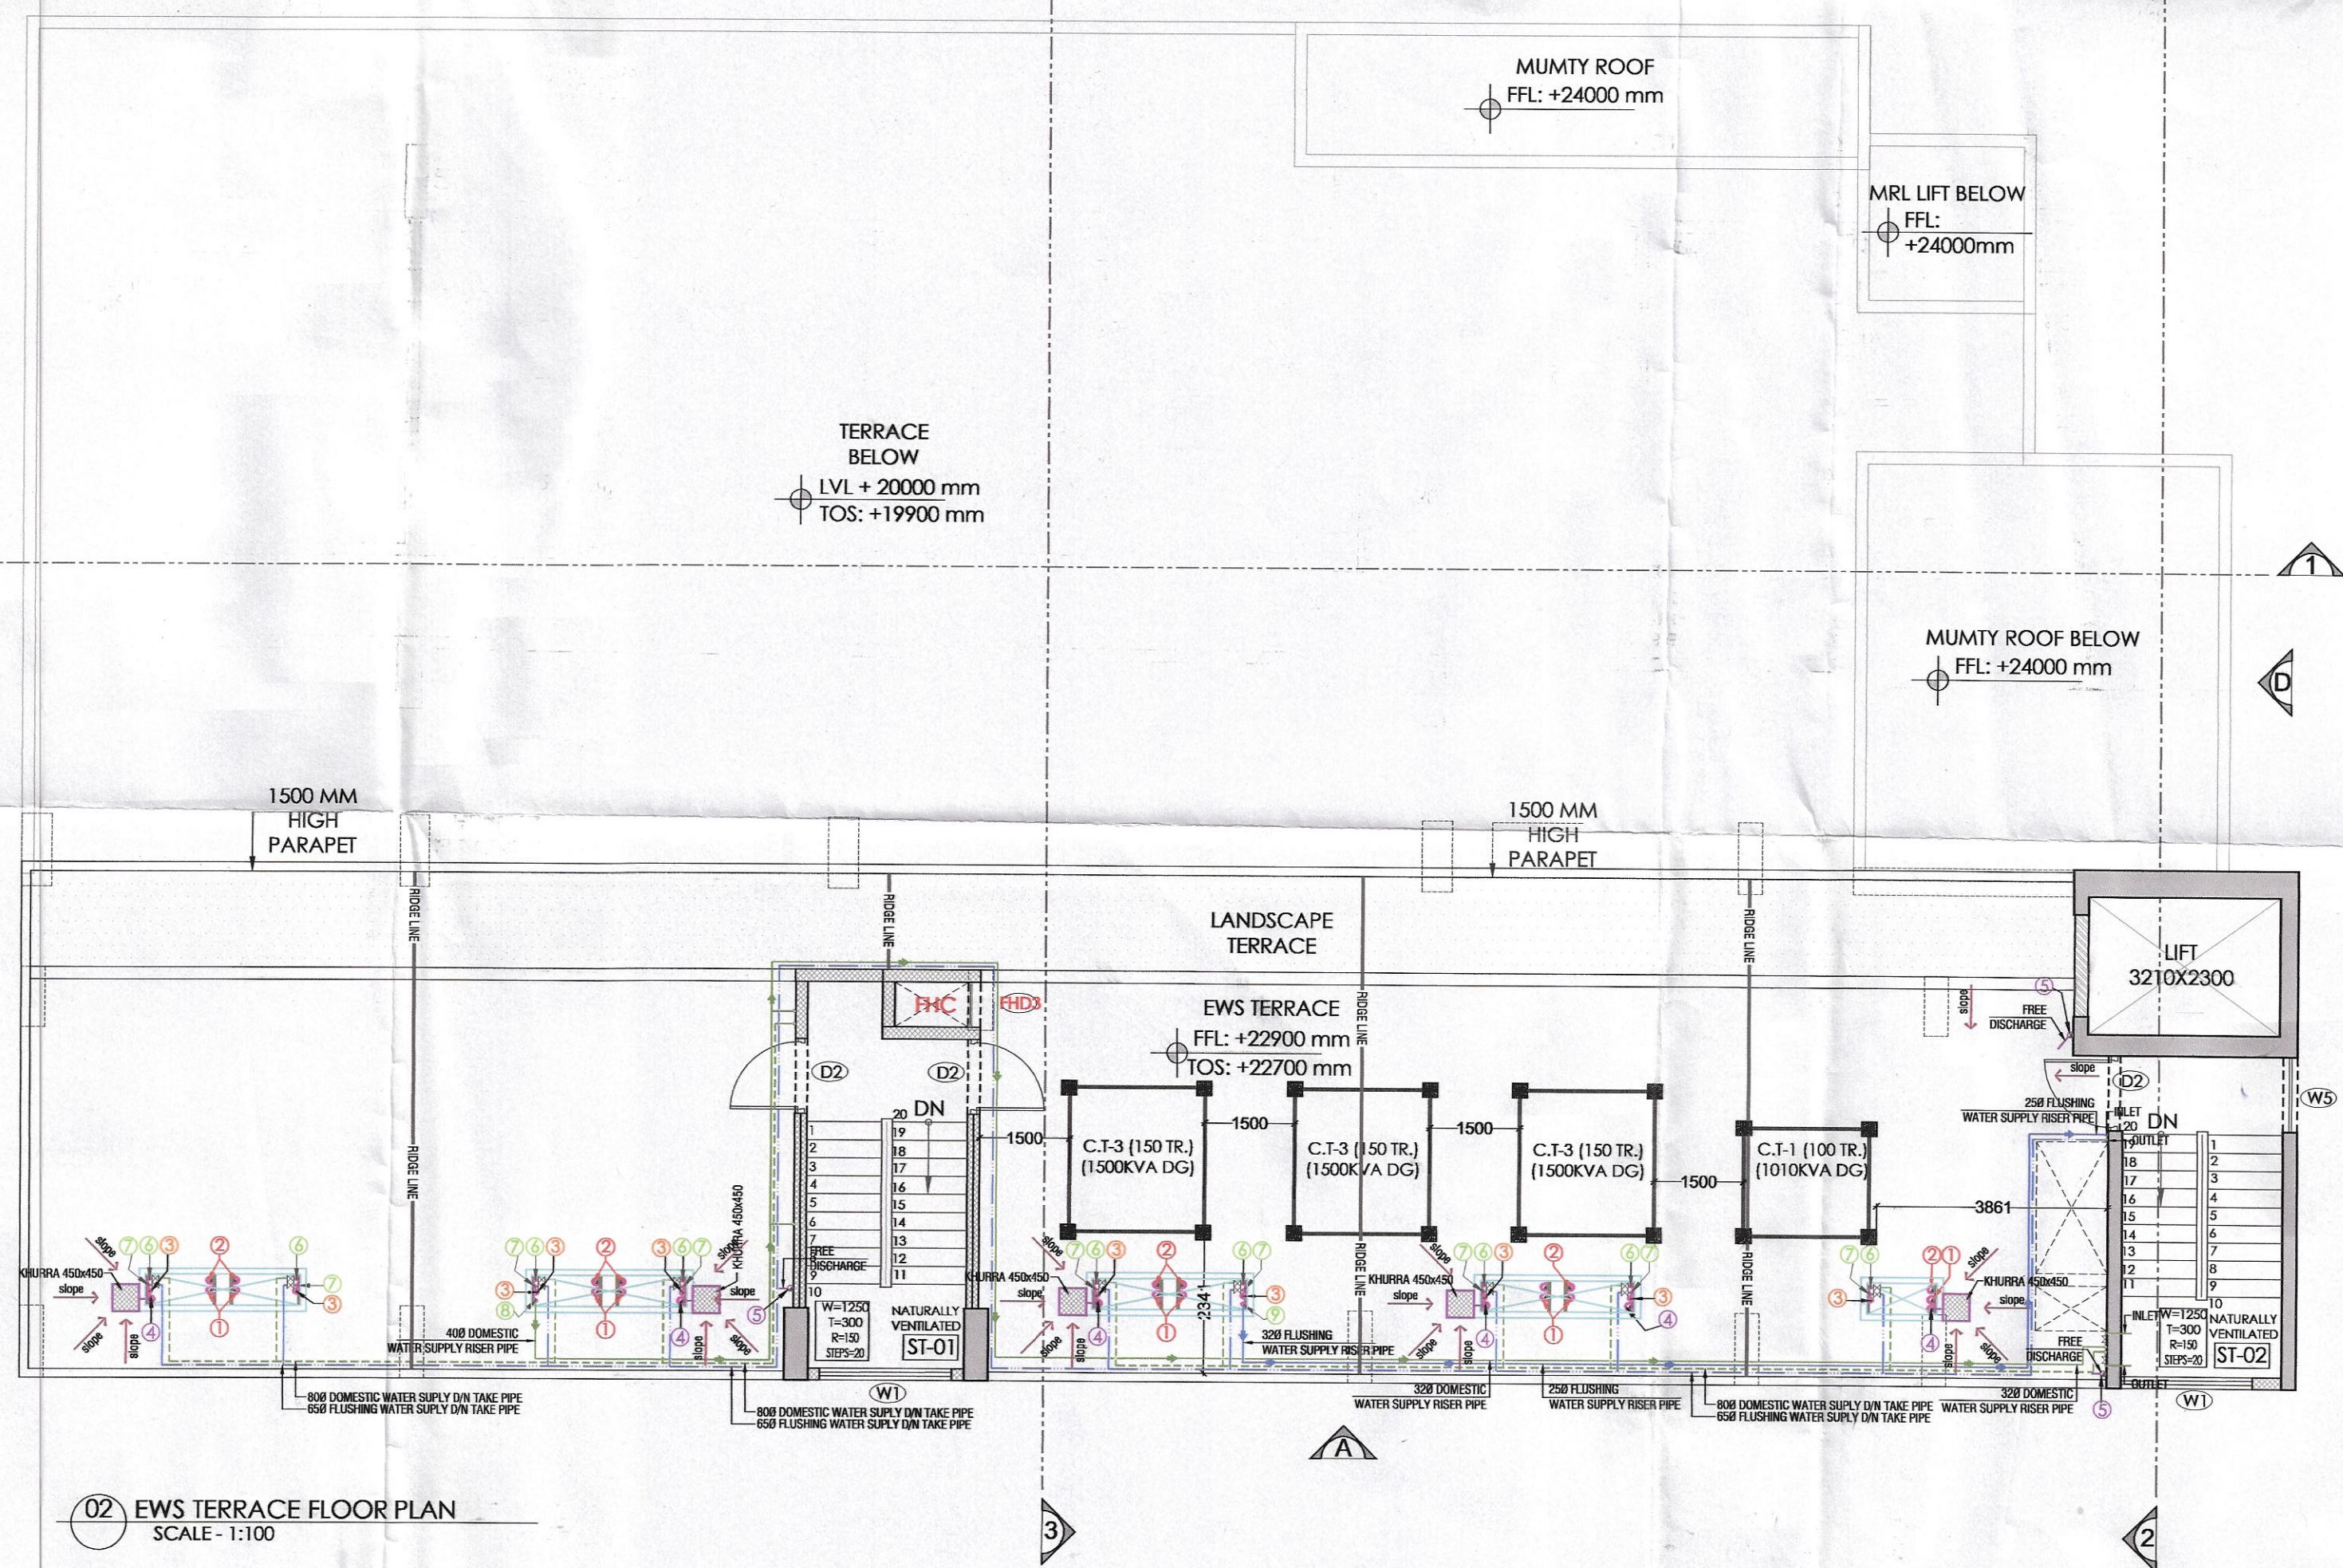

02 EWS TERRACE FLOOR PLAN
SCALE - 1:100

BIOGRAPHIC GRIDS - FRAME B									
SL. NO.	DOOR TAGS	WIDTH (MM)	DEPTH (MM)	OPENING (MM)	CEILING (MM)	LOCATION	TYPE	FINISH	REMARKS
1	B1	2000	2400	2000X2400	0	Staircase-01	Door	Ruined	
2	B2	1200	2400	1200X2400	1	Staircase-02	Door	Ruined	
3	B3	1300	2400	1300X2400	0	Staircase-03	Door	Ruined	
4	B4	1000	2100	1000X2100	0	Staircase-04	Door	Ruined	
5	B5	900	2400	900X2400	0	Staircase-05	Door	Ruined	
6	B6	700	2100	700X2100	0	Staircase-06	Door	Ruined	
7	B7	900	2400	900X2400	0	Staircase-07	Door	Ruined	
8	B8	600	2500	600X2500	0	Staircase-08	Door	Ruined	
9	B9	600	2500	600X2500	0	Staircase-09	Door	Ruined	
10	B10	600	2500	600X2500	0	Staircase-10	Door	Ruined	
40	B40	600	2500	600X2500	0	Staircase-40	Door	Ruined	

CLIENTS

PURI CONSTRUCTION PVT. LTD.
4-7B, GROUND FLOOR,
TOLSTOY MARG,
NEW DELHI-110001

STRUCTURES

TPC
Technical Projects Consultants Pvt. Ltd.
B-74 | Sector 57 | Noida 201301 | Uttar Pradesh | India
T: +91-120-4306800 | D: +91-120-4306806 |
M: +91-9910285917
www.tpcconsultants.co.in

ARCHITECTS

Arco Associates Pvt. Ltd.
Prof. 368, Sec-32, Gurugram-122001
Ph: 26242050, 26242169
Montreal, Toronto, New-Delhi, Boston

PROJECT

Building plan of Phase-8, Under (TOD and TDR) policy area measuring 5.6175 Acres License no 87 of 2012 dated 29-08-2012 (4.268 Acres) & License no 33 of 2013 dated 25-05-2013 (1.29375 Acres) part of 21.01875 Acres License No. 55 of 2010 dated 25-07-2010 (15.457 Acres), License no 87 of 2012 dated 29-08-2012 (4.268 Acres) & License no 33 of 2013 dated 25-05-2013 (1.29375 Acres) in Sector-110A & 111, Gurugram being developed by M/s Puri Construction Pvt. Ltd.

ARCHITECTS SIGNATURE
Council of Architecture
Registration No. CA/2011/26881

OWNER'S SIGNATURE
PURI CONSTRUCTION PVT. LTD.

DRAWING TITLE
EWS & SCHOOLS
(1 PRIMARY + 1 NURSERY)
6TH FLOOR PLAN &
EWS TERRACE PLAN
DRAWING NO.
AR-E-106

NOTES:
REFER DRAWING NO. AR-EWS-201.302 FOR ELEVATIONS
REFER DRAWING NO. AR-EWS-301.302 FOR SECTIONS

Checked and found ok for Public Health
(Internal) Service only subject to comments
in forwarding letter No.D/.....

Superintendent Engineer (HQ)
for Chief Engineer-I
HSVP, Panipat

SP-2011-2

DDT(HQ)
Member
BPAC