



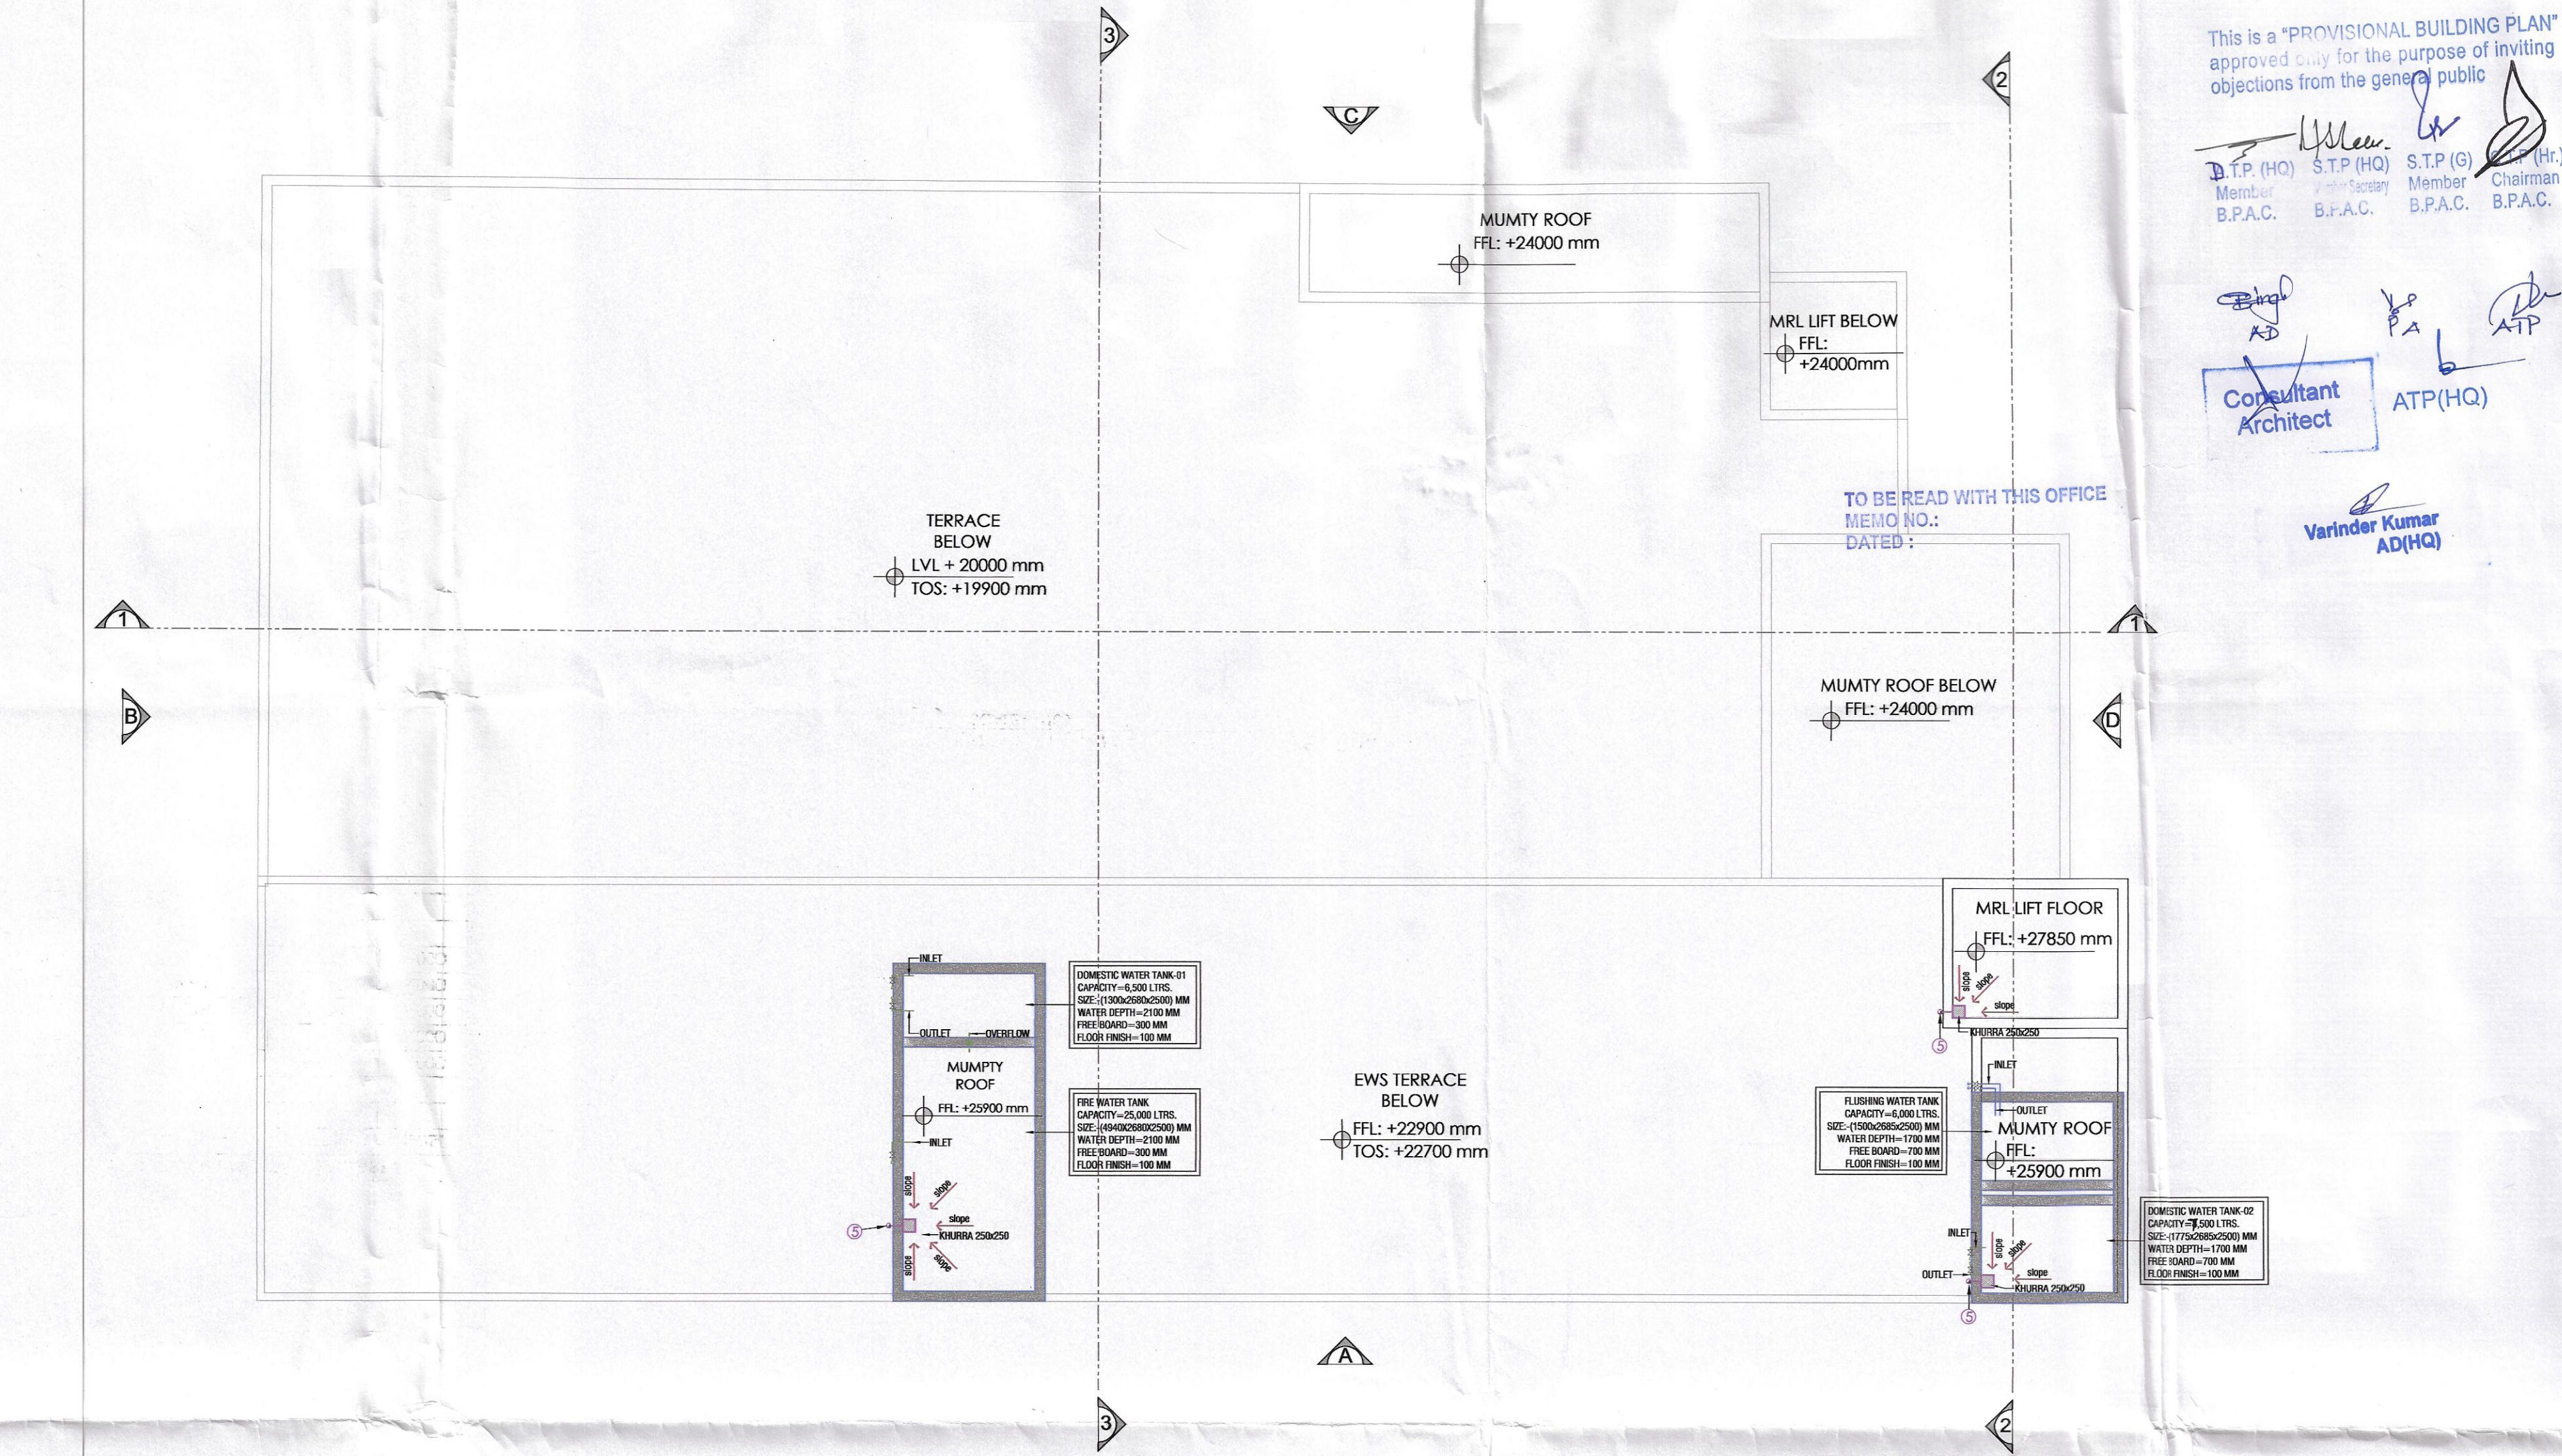

01 EWS ROOF PLAN
SCALE: 1:100

EWS MUMTY & MACHINE ROOM AREA					
S.NO.	NAME	WIDTH (M)	LENGTH(M)	NOS.	AREA (Sqm)
1.000	MUMTY & MACHINE ROOM	3.080	6.840	1.000	21.067
2.000		3.155	5.560	1.000	17.542
3.000		3.750	3.030	1.000	11.363
4.000	STAIRCASE-03	2.620	5.240	6.000	82.373
8.000	STAIRCASE-04	2.680	4.685	6.000	75.335
TOTAL NON FAR AREA					207.679

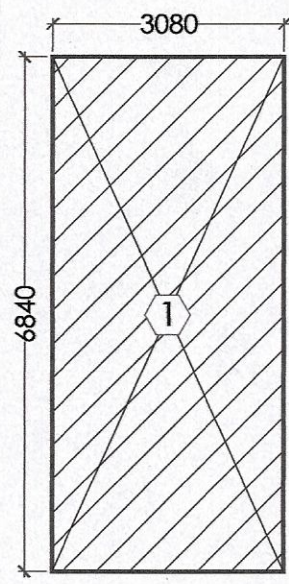

02 EWS MUMTY & MACHINE ROOM AREA DIAGRAM
SCALE: 1:100

This is a "PROVISIONAL BUILDING PLAN" approved only for the purpose of inviting objections from the general public

D.T.P. (HO) S.T.P. (HO) S.T.P. (G) S.T.P. (Hr.)
Member Secretary Member Chairman
B.P.A.C. B.P.A.C. B.P.A.C. B.P.A.C.

Consultant Architect ATP(HQ)

Varinder Kumar AD(HQ)

TO BE READ WITH THIS OFFICE MEMO NO. DATED :

Consultant Architect ATP(HQ)

Varinder Kumar AD(HQ)

NOTES

KEY PLAN

DIAGONAL GREEN - PHASE B											
DOOR/WINDOW SCHEDULE (EWS & NURSERY SCHOOLS)											
SL. NO.	DOOR NO.	WIDTH (MM)	HEIGHT (MM)	TYPE	LOCATION	TYPE	REMARKS				
1	D1	2000	2400	0	Staircase-03	Double					
2	D2	1200	2400	0	Staircase	Double					
3	D3	1200	2400	0	Staircase	Double					
4	D4	1000	2100	0	Staircase	Double					
5	D5	600	2400	0	Staircase	Double					
6	D6	600	2100	0	Staircase	Double					
7	D7	600	2400	0	Staircase	Double					
8	D8	600	2100	0	Staircase	Double					
9	D9	600	2100	0	Staircase	Double					
10	D10	600	2100	0	Staircase	Double					
39	D39	600	2100	0	Staircase	Double					

CLIENTS
PURI CONSTRUCTION PVT. LTD.
4-7B, GROUND FLOOR,
TOLSTOY HOUSE
TOLSTOY MARG,
NEW DELHI-110001

STRUCTURES
TPC
Technical Projects Consultants Pvt. Ltd.
B-74 | Sector 57 | Noida 201301 | Uttar Pradesh | India
T: +91-120-4306800 | D: +91-120-4306806 |
M: +91-99110285917
www.tpcconsultants.co.in

ARCHITECTS
Arcop Associates Pvt. Ltd.
Plot- 36B, Sec-32, Gurgaon-122001
Ph.: 26242050, 26242169

PROJECT
Building plan of Phase-B, Under (TOD and TDR) policy area measuring 5.56175 Acres License no 87 of 2012 dated 29-08-2012 (4.268 Acres) & License no 33 of 2013 dated 25-05-2013 (1.29375 Acres) part of 21.01875 Acres License No. 55 of 2010 dated 25-07-2010 (15.457 Acres), License no 87 of 2012 dated 29-08-2012 (4.268 Acres) & License no 33 of 2013 dated 25-05-2013 (1.29375 Acres) in Sector-110A & 111, Gurugram being developed by M/S Puri Construction Pvt. Ltd.

ARCHITECT'S SIGNATURE
For PURI CONSTRUCTION PVT. LTD.

OWNER'S SIGNATURE
For PURI CONSTRUCTION PVT. LTD.

DRAWING TITLE
EWS & SCHOOLS
(1 PRIMARY + 1 NURSERY)
EWS MUMTY PLAN

Authorised
DRAWING NO.
AR-E-107

NOTES:
REFER DRAWING NO. AR-EWS-201.302 FOR ELEVATIONS
REFER DRAWING NO. AR-EWS-301.302 FOR SECTIONS

Checked and found ok for Public Health (Internal) Service only subject to comments in forwarding letter No.DV.....

DDT Member BPAC

Superintending Engineer (HQ) for Chief Engineer-I HSWP, Punjab
Sd/-