


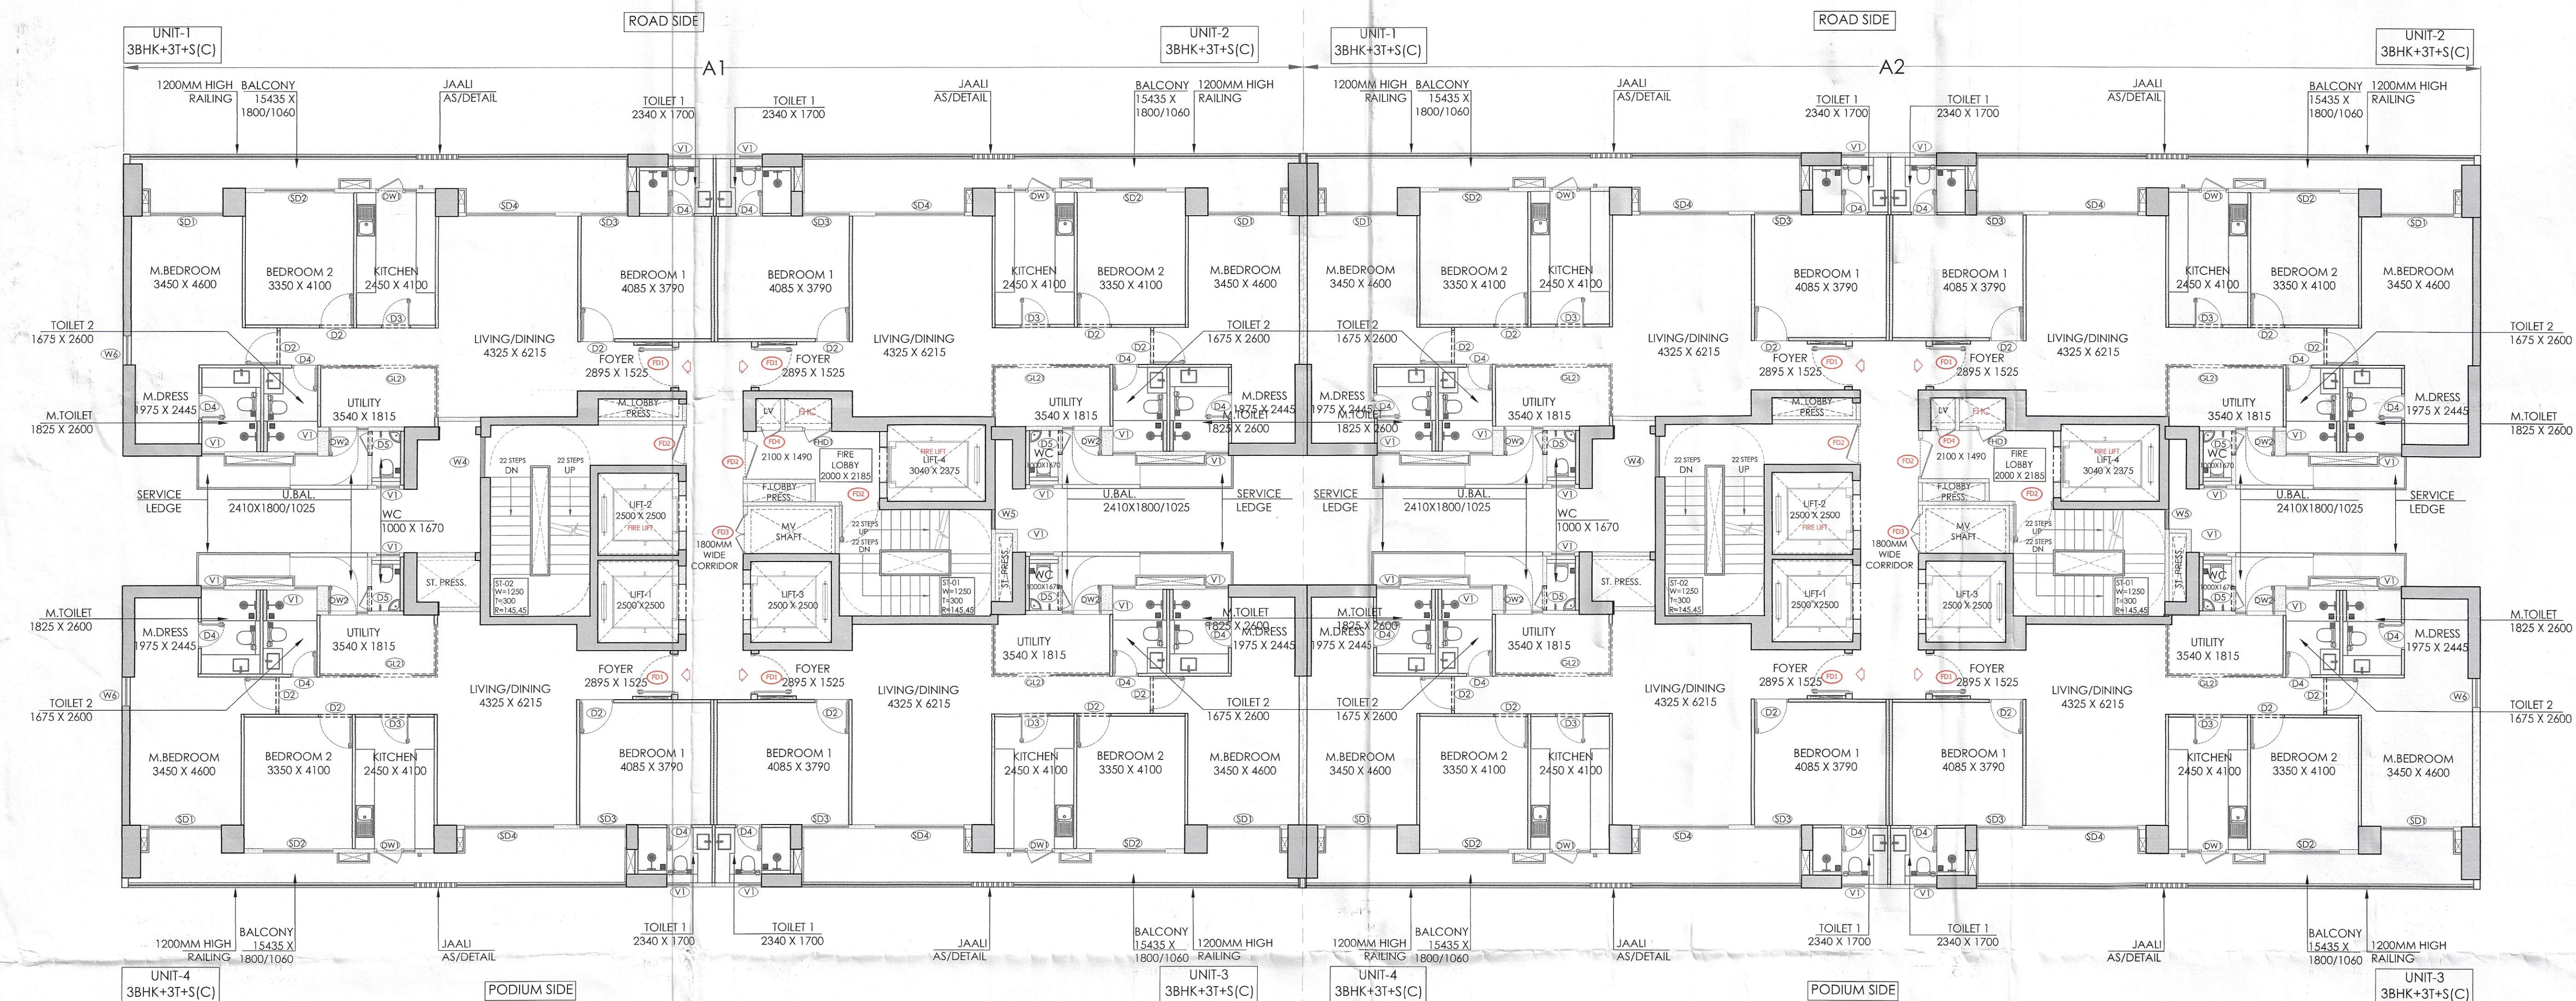

01 TYPICAL FLOOR PLAN (TOWER A1 & A2)
Floor No : 2,3,4,5,6,7,8,9,10,11,12,13,14,15,16,
17,19,20,21,22,23,24,25,26,27,29,30,31,32

PLUMBING NOTES:-			
1.	WASH BASIN TO FLOOR TRAP (FT) 40 OD UPVC PIPE.		
2.	KITCHEN SINK TO FLOOR DRAIN (FD) 63 OD UPVC WASTE PIPE.		
3.	FLOOR DRAIN (FD) TO FLOOR TRAP (FT) 43 OD UPVC WASTE PIPE.		
4.	110 OD UPVC PIPE USED FOR SOIL & WASTE.		
5.	110 OD UPVC PIPE USED FOR TERRACE RAIN WATER.		
6.	110 OD UPVC PIPE USED FOR BALCONY.		
SCHEDULE OF PIPES :-			
LEGEND			
①	110 OD UPVC SOIL PIPE & VENT PIPE		
②	110 OD UPVC WASTE PIPE & VENT PIPE		
③	110 OD UPVC WASTE PIPE FOR KITCHEN & UTILITY BALCONY		
④	75 OD UPVC ANTI-SYPHONAGE PIPE		
⑤	110 OD UPVC TERRACE RAIN WATER PIPE		
⑥	110 OD UPVC BALCONY RAIN WATER PIPE		
⑦	DOMESTIC WATER SUPPLY D/N TAKE PIPE *		
⑧	FLUSHING WATER SUPPLY D/N TAKE PIPE *		
⑨	DOMESTIC WATER SUPPLY RISER *		
⑩	FLUSHING WATER SUPPLY RISER *		
⑪	DOMESTIC WATER SUPPLY D/N TAKE PIPE FOR TOP 4TH FLOOR		
⑫	CUTOUT IN SLAB = 150 x 150 MM FOR WC		
⑬	FLOOR TRAP (110 x 110) MM, CUTOUT IN SLAB = 150 x 150 MM		
⑭	FLOOR DRAIN (110 x 63) MM		
⑮	BALCONY DRAIN (110 x 63) MM		

This is a "PROVISIONAL BUILDING PLAN"
approved only for the purpose of inviting
objections from the general public


[Signature]
B.T. (HQ) S.T.P. (HQ) S.T.P. (G) S.T.P. (Hr)
Member Secretary Member Chairman
B.P.A.C. B.P.A.C. B.P.A.C. B.P.A.C.

Consultant
Architect


ATP(HQ)

Varinder Kumar
AD(HQ)

NOTES:
REFER DRAWING NO. AR-A-201, 202 & 203 FOR ELEVATIONS
REFER DRAWING NO. AR-A1-301, AR-A2-301 FOR SECTIONS
ALL TOILETS TO BE MECHANICALLY VENTILATED

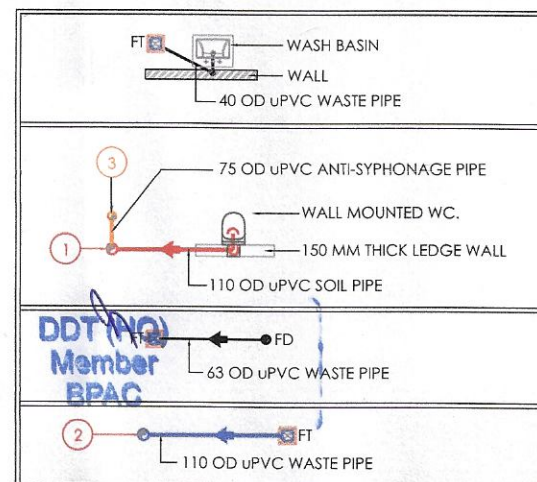

KEY PLAN

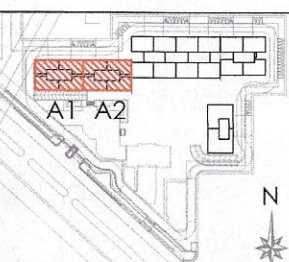

NOTES

DOOR/WINDOW SCHEDULE (TOWERS)			
NO.	DOOR TAGS	WIDTH	LOCATION
1	D2	1050	Bedroom
2	D3	900	Kitchen/Study
3	D4	800	Room
4	D4	1200	GF - H Toilet
5	D8	750	S. Toilet
6	D9	1250	GF & Terrace
7	GD1	1800	GF Lobby
8	SD1	2250	GF Lobby
9	SD2	2250	GF Lobby
10	SD3	1450	Bedroom 1
11	SD3a	1500	Bedroom 1
12	SD4	2250	Living/Dining
13	SD5	2250	Living/Dining
14	SD6	1900	Study
15	SD7	4740	Living/Dining
16	D5	750	Bedroom
17	D7	900	Kitchen
18	DW1	900/350	Q/1200 S. Room/Study
19	DW2	900/310	Q/1200 S. Room/Study
20	DW3	1200/1380	Q/1200 Machine Room
WINDOWS			
21	V1	700	Toilet
22	V2	600	Toilet
23	W4	1250	Staircase
24	W5	600	Staircase
25	W6	900	M. Bedroom
26	GL1	2140/1635	Study
27	GL2	1190/1650/1190	GF Lobby
28	GL3	6215	GF Lobby
29	GL4	6215	GF Lobby
30	GL5	1090/1155/2565	Podium Lobby
31	GL6	4660/2000/2000	GF Lobby
32	GL7	7210	GF Lobby
33	GL8	7210	GF Lobby
34	GL9	1055/1210	GF Lobby
35	GL10	1000/1004/1010	Podium Lobby
36	GL11	2250/1007/1155	Podium Lobby
37	GL12	5075	GF Lobby
38	GL13	1450/1860/3840	GF Lobby
39	GL14	1440	GF Lobby
40	GL15	2500	GF Lobby
41	GL16	1500	Podium Lobby
42	GL17	2650	Podium Lobby
43	GL18	6190	Podium Lobby
44	GL19	3345	GF Lobby
45	GL20	590	GF Lobby
46	GL21	3640/1630	Study/Room
47	GL22	3885/1910	Study/Room
48	GL23	1090/1155/2565	GF Lobby
49	GL24	2440/3340	GF Lobby
50	GL25	1755/966/1735	Podium Lobby
51	GL26	1725/2670	GF Lobby
52	GL27	900	GF Lobby
53	GL28	1600	GF Lobby
FIRE DOORS AND VENTILATOR			
54	FD1	1250	Entrance Door
55	FD2	1250	Staircase/Fire Lobby
56	FD3	1200	MV Shaft
57	FD4	600	LV Shaft
58	FD5	900	Utility
59	FD6	900	MV Shaft
60	FD7	1250	Terrace-Bedroom
61	FD8	1250	Staircase/Fire Lobby
62	FD9	1200	Fire Control Room
63	FV1	700	Toilet
64	FV10	900	RHC Shaft
65	FV11	1750	RHC Shaft

CLIENTS

PURI CONSTRUCTION PVT. LTD.
4-7B, GROUND FLOOR,
TOLSTOY HOUSE
TOLSTOY MARG,
NEW DELHI-110001

STRUCTURES

TPC

Technical Projects Consultants Pvt. Ltd.
B-74 | Sector 57 | Noida 201301 | Uttar Pradesh |
India
T: +91-120-4306800 | D: +91-120-4306806 |
M: +91-9910285917
www.tpconsultants.co.in

ARCHITECTS

Arcop Associates Pvt. Ltd.

Plot-34B, Sec-32, Gurgaon-122001
Ph: 26242050, 26242169
Montreal, Toronto, New-Delhi, Boston

PROJECT

Building plan of Phase-B, Under (TOD and TDR)
policy area measuring 5.56175 Acres License
no 87 of 2012 dated 29-08-2012 (4.268 Acres) &
License no 38 of 2013 dated 25-05-2013
(1.29375 Acres) part of 21.01875 Acres License
No. 55 of 2010 dated 25-07-2010 (15.457 Acres),
License no 87 of 2012 dated 29-08-2012 (4.268
Acres) & License no 38 of 2013 dated
25-05-2013 (1.29375 Acres) in Sector-110A &
111, Gurugram being developed by M/s Puri
Construction Pvt. Ltd.

ARCHITECT'S SIGNATURE

[Signature]
OWNER'S SIGNATURE

OWNER'S SIGNATURE

[Signature]
Authorised Signatory

DRAWING TITLE

GROUP HOUSING COLONY
(TOWER-A1 & A2)
TYPICAL FLOOR PLAN

DRAWING NO.

AR-A1A2-101